


UPPER MULTIPLE FLOOR

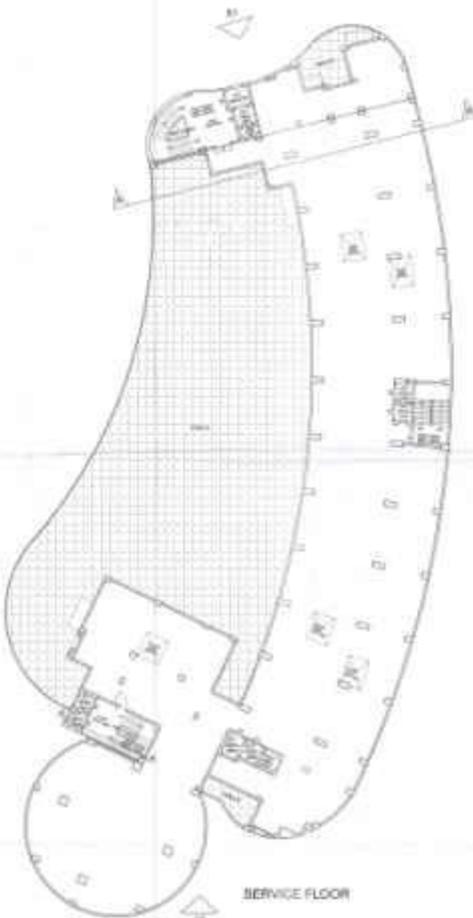

SERVICE FLOOR



TYPICAL FLOOR PLAN
(4th TO 9th FLOOR)



TYPICAL FLOOR PLAN
(7th & 10th)



12th FLOOR PLAN

PROPOSED BUILDING PLAN OF RETAIL / COMMERCIAL / SERVICE APARTMENT (F1), RETAIL / COMMERCIAL / HOTEL(S) IN BAY-2 SUSHANT GOLF CITY, 16-TECH TOWNSHIP, LUCKNOW.

SCHEDULE OF ROOMS & AREAS		
Sl. No.	Room / Area	Area (sq. m)
1	Office	1000
2	Office	1000
APPROVED FOR CONSTRUCTION BY THE LOCAL AUTHORITY

DATE: 15/05/2024

SCALE: 1:100

PROJECT NO: 16-TECH/2024/1000

PROJECT NAME: PROPOSED BUILDING PLAN OF RETAIL / COMMERCIAL / SERVICE APARTMENT (F1), RETAIL / COMMERCIAL / HOTEL(S) IN BAY-2 SUSHANT GOLF CITY, 16-TECH TOWNSHIP, LUCKNOW.

DESIGNED BY: [Signature]

CHECKED BY: [Signature]

PROJECT ENGINEER: [Signature]

SCALE: 1:100

PROPOSED BUILDING PLAN OF RETAIL / COMMERCIAL / SERVICE APARTMENT (F1), RETAIL / COMMERCIAL / HOTEL(S) IN BAY-2 SUSHANT GOLF CITY, 16-TECH TOWNSHIP, LUCKNOW.

ISSUED FOR: [Signature]

DATE: 15/05/2024

SCALE: 1:100

PROJECT NO: 16-TECH/2024/1000

PROJECT NAME: PROPOSED BUILDING PLAN OF RETAIL / COMMERCIAL / SERVICE APARTMENT (F1), RETAIL / COMMERCIAL / HOTEL(S) IN BAY-2 SUSHANT GOLF CITY, 16-TECH TOWNSHIP, LUCKNOW.

DESIGNED BY: [Signature]

CHECKED BY: [Signature]

PROJECT ENGINEER: [Signature]

SCALE: 1:100

PROPOSED BUILDING PLAN OF RETAIL/COMMERCIAL/SERVICE APARTMENT (T1), RETAIL/COMMERCIAL/HOTELS/2 BHK/3 BHK/4 BHK/5 BHK, HI-TECH TOWNSHIP, LUDHIANA

DATE: 10/10/2019
 TIME: 10:30 AM
 PLACE: OFFICE OF THE ARCHITECT, MUNICIPAL CORPORATION, LUDHIANA

1. This plan is submitted for the purpose of obtaining approval for the proposed building plan for the above mentioned project. The applicant hereby declares that the information furnished in this plan is true and correct to the best of his knowledge and belief. He also declares that the proposed building plan is in accordance with the provisions of the Punjab Building Bye-Laws, 1974 and the Punjab Building Act, 1960.



AREA DETAIL OF LOWER GROUND FLOOR TO B ABOVE

NAME	(LENGTH)	(WIDTH)	NO.	(AREA/SQM.)
111	111.700	1.000	1	111.700
112	111.700	1.000	1	111.700
307	111.700	1.000	1	111.

PROPOSED BUILDING PLAN OF RETAIL COMMERCIAL SERVICE APARTMENT (T1), RETAIL COMMERCIAL HOTEL(T2) IN BAY-2 SUSHANT GOLF CITY, HI-TECH TOWNSHIP, LUCKNOW.

DATE: 20/05/2024
 DRAWN BY: [Signature]
 CHECKED BY: [Signature]
 SCALE: 1:100
 SHEET NO: 10/10



AREA DETAIL OF TYPICAL FLOOR TO BE ADDED

NAME (DIMENSION)	WIDTH (M)	NO.	AREA (SQ.M)
1	3.00	1	3.00
2	3.00	1	3.00
BASEMENT AREA
 STACK PARKING (25572)
 NORMALLY
 TOTAL EC8

- 12913.79 SQ. MT.
- 530 NOS.
- 22 NOS.
- 812 NOS.

This drawing is a "FOR INFORMATION" drawing.
 It is not intended to be used for construction purposes.
 It is not intended to be used for any other purpose.

PROJECT
PROPOSED BUILDING PLAN OF RETAIL/ COMMERCIAL /SERVICE APARTMENT (T1), RETAIL/COMMERCIAL/ HOTEL (T2) IN BAY-2 BUSHANT GOLF CITY, HI-TECH TOWNSHIP, LUCKNOW.

DATE: 10/10/2019
 SCALE: 1/8" = 1'-0"
 DRAWING NO: 19-01-01
 SHEET NO: 1/1



SUBMITTED DRAWING
 DRAWING TITLE: **BASEMENT PLAN**
 DRAWN BY: [Signature] CHECKED BY: [Signature]
 SCALE: 1/8" = 1'-0" DATE: 10/10/2019

DESIGNED BY: [Signature]

PROJECT: **RETAIL/ COMMERCIAL /SERVICE APARTMENT (T1), RETAIL/COMMERCIAL/ HOTEL (T2) IN BAY-2 BUSHANT GOLF CITY, HI-TECH TOWNSHIP, LUCKNOW.**

PROJECT'S SIGNATURE: [Signature] PROJECT'S AUTHORITY: [Signature]

DRAWING NUMBER: **BAY-2/T2/A-001**