

S.NO.	TAG	SIZE	CILL	LINTEL	NOS.	NO.OF UNITS	REN
1.	D1	750X2100	±00	2100	2		
2.	D2	900X2100	±00	2100	2		
3.	D3	1050X2100	±00	2100	1		
1.	DW1	750+1050X2100	+150	2100	1		
2.	DW2	750+1350X2100	+150	2100	NA	-	
3.	DW3	750+700X2100	+150	2100	2		
4.	DW4	750+780X2100	+150	2100	NA	4	
5.	DW5	750+500X2100	+150	2100	NA	1	
6.	DW6	750+900X2100	+150	2100	NA		
7.	DW7	750+1600X2100	+150	2100	NA		
	XX71	600X1050	.1050	2100	2		
1.	W1	600X1050	+1050	2100	3		
2.	W1A	600X600	+1500	2100	NA		
3.	W2	900X1050	+1050	2100	NA		
4.	W2A	900X1950	+150	2100	NA		
5.	W3	1200X1950	+150	2100	NA]	

	A.	THIS DRAWING TO BE READ FOR :
	A1	ARCHITECTURAL DETAIL ONLY
	A2	
	A3	
	B.	THIS DRAWING NOT TO BE READ FOR :
	A1	LAYOUT PLAN
	A2	
	A3	
ARKS		

OBJECTIVE OF THIS DRAWING.

DRAWING AND DIMENSIONS ARE ONLY TO BE READ AND NOT SCALED.
 UNLESS OTHERWISE MENTIONED, ALL DIMENSIONS ARE GIVEN IN MILIMETERS.
 THIS DRAWING SHALL BE READ IN CONJUNCTION WITH RELEVANT ARCHITECTURA

ALL LEVELS GIVEN IN DRAWING ARE WITH REFERENCE TO THE N.G.L. AS

ANY DISCREPANCY BETWEEN THE ARCHITECTURAL/STRUCTURAL OR SERVICES
DRAWINGS MUST BE BROUGHT TO THE ATTENTION OF THE ARCHITECT BY THE
CONTRACTOR OR PROJECT MANAGER, BEFORE EXCECUTION OF THE SAME.

KONCEPT DESIGN

STRUCTURAL, AND SERVICES DRAWINGS

IMPORTANT NOTES


STRUCTURE

ELECTRICAL

S.NO.	TAG	SIZE	CILL	LINTEL	NOS.	NO.OF UNITS	RE
1.	D1	750X2100	±00	2100	2		
2.	D2	900X2100	±00	2100	2		
3.	D3	1050X2100	±00	2100	1		
	DIVI	750 : 1050372100	150	2100			
1.	DW1		+150	2100	NA		
2.	DW2	750+1350X2100	+150	2100	NA		
3.	DW3	750+700X2100	+150	2100	NA		
4.	DW4	750+780X2100	+150	2100	NA	4	
5.	DW5	750+500X2100	+150	2100	2		
6.	DW6	750+900X2100	+150	2100	NA		
7.	DW7	750+1600X2100	+150	2100	NA	1	
8.	DW8	750+425X2100	+150	2100	1		
1.	W1	600X1050	+1050	2100	3		
2.	W1A	600X600	+1500	2100	NA		
3.	W2	900X1050	+1050	2100	NA		
4.	W2A	900X1950	+150	2100	NA		
	****	4.000.000.000				1	

5. W3 1200X1950 +150 2100 NA

TYPICAL LEVEL FLOOR PLAN FOR 3RD, 6TH, 9TH & 12TH FLOOR

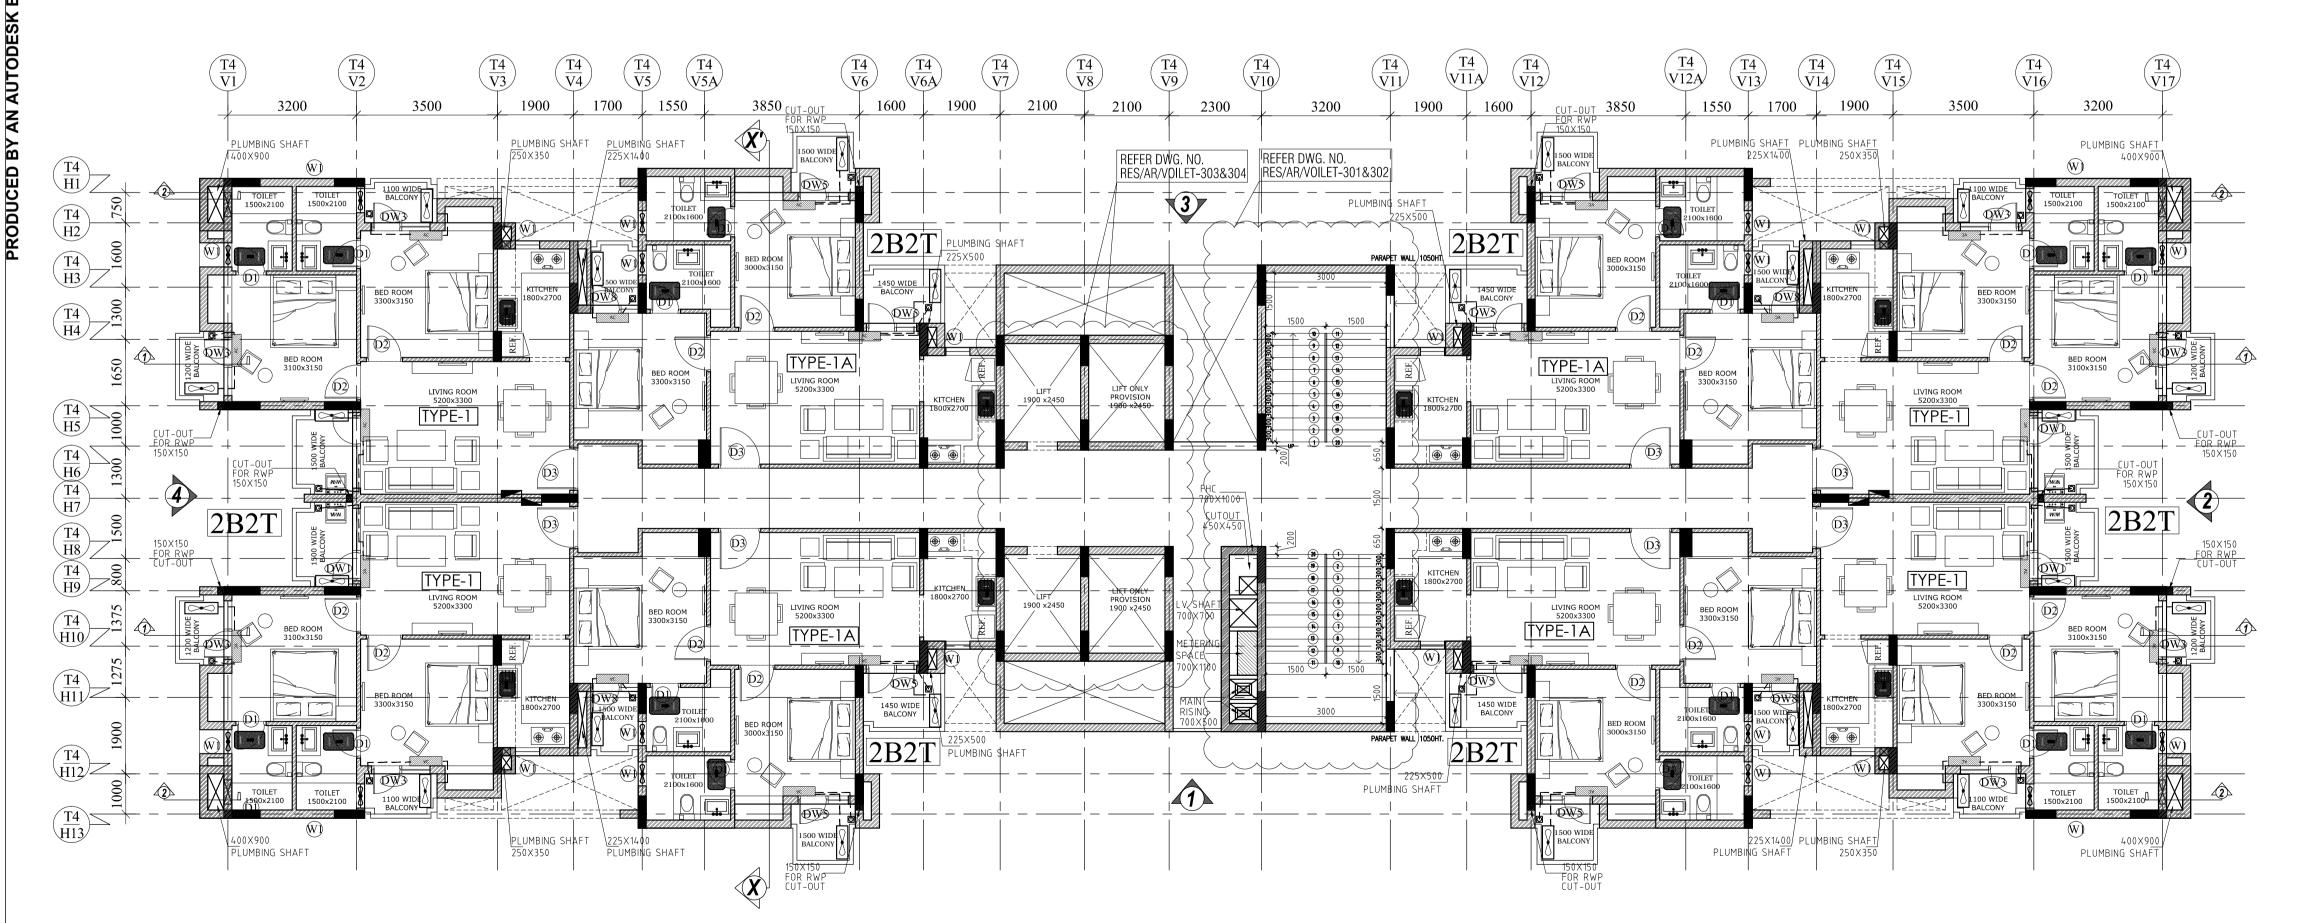

TYPICAL LEVEL FLOOR PLAN FOR 4TH, 5TH, 10TH & 11TH FLOOR

PROJECT:—
HOUSING
SECTOR—86, NOIDA

SHEET TITLE
TOWER—G
TYPICAL FLOOR PLAN

DRG. NO. RES/AR/VOILET—105&106

DATE— 16/02/2014
SCALE— 1:100
DEALT—
CHECKED BY— POONAM
ARCHITECTIS
GENRE OF DESIGN
ARCHITECTURE, MASTER PLANNING & INTERIOR DESIGN
A-57, BASEMENT FLOOR, SHIVALIK,
MALVYA NAGAR, NEW DELH

-HORIZON BUILDCON PVT.LTD.

REVISION

RES-AR-01 RES-AR-02 RES-AR-03

PURPOSE OF DRAWING