

Greater Noida Industrial Dev. Authority
OCCUPANCY
 Visit Letter No. **BP/2386/7524**
 Valid From Date: **07/11/11**
 (Plng. & Arch.)
 (Plng. & Arch.)
 Asst. Arch. S.M. (Plng.)





15% MUMTY & MACHINE ROOM AREA DETAIL OF BLOCK H

15% ADDITIONAL F.A.R. AREAS OF BLOCK H (MUMTY) AT TERRACE FLOOR





MUMTY	S No.	LENGTH	WIDTH	AREA	NOS.	TOTAL
	102	3.995	4.890	19.536	1	19.536
	103	3.960	4.790	18.968	1	18.968
STAIR WELL OPEN TO SK	X	-0.535	1.430	-0.765	1	-0.765
STAIR WELL OPEN TO SK	Y	-1.000	1.000	-1.000	1	-1.000
						36.739 SQM
MACHINE ROOM	104	4.765	7.795	37.143	1	37.143
WATER TANK	105	3.765	4.890	18.411	1	18.411
WATER TANK	106	3.960	2.465	9.761	1	9.761
						65.315 SQM
						TOTAL = 102.054 SQM

FLOOR WISE AREA BLOCK - H

FLOORS	F.A.R.	15% AREA	NO. OF UNITS
STILT	47.777	25.249	
1st FL	339.128	35.165	4
2nd FL	339.128	35.165	4
3rd FL	339.128	35.165	4
4th FL	339.128	35.165	4
5th FL	339.128	35.165	4
6th FL	339.128	35.165	4
7th FL	339.128	35.165	4
8th FL	339.128	35.165	4
9th FL	339.128	35.165	4
10th FL	339.128	35.165	4
11th FL	339.128	35.165	4
12th FL	339.128	35.165	4
13th FL	339.128	35.165	4
14th FL	339.128	35.165	4
15th FL	339.128	35.165	4
16th FL	339.128	35.165	4
17th FL	339.128	35.165	4
MUMTY		36.739	
MACHINE RM		37.143	
WATER TANK		28.172	
ADD. COVERED AREA	0.674		
TOTAL	5813.620	725.099	68

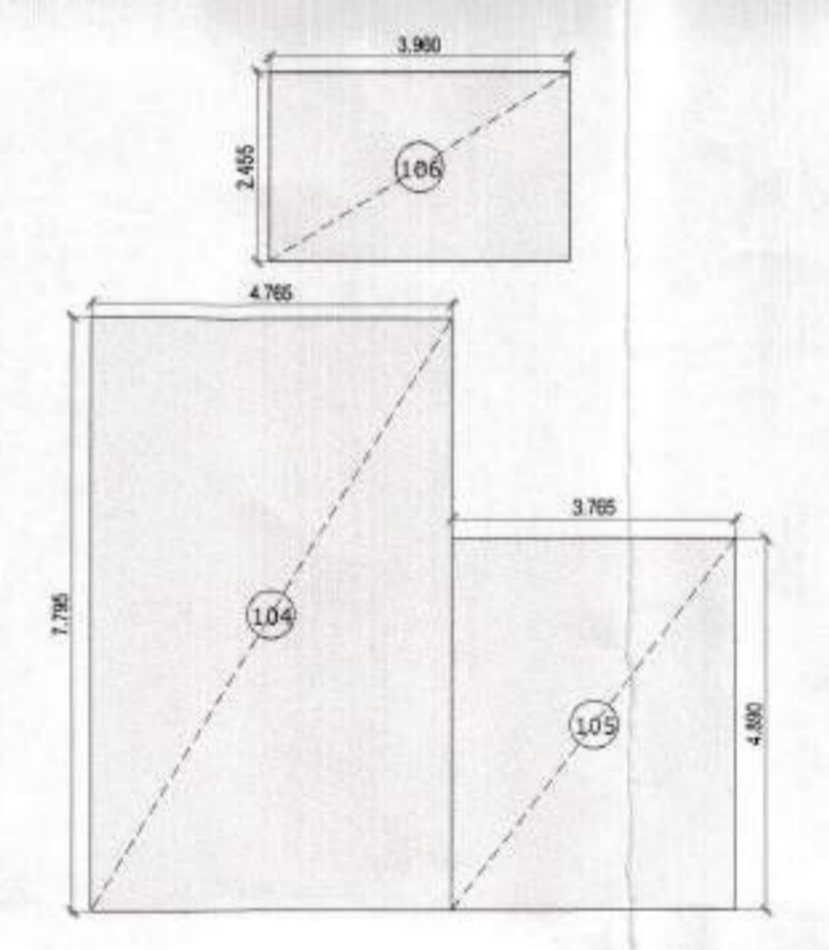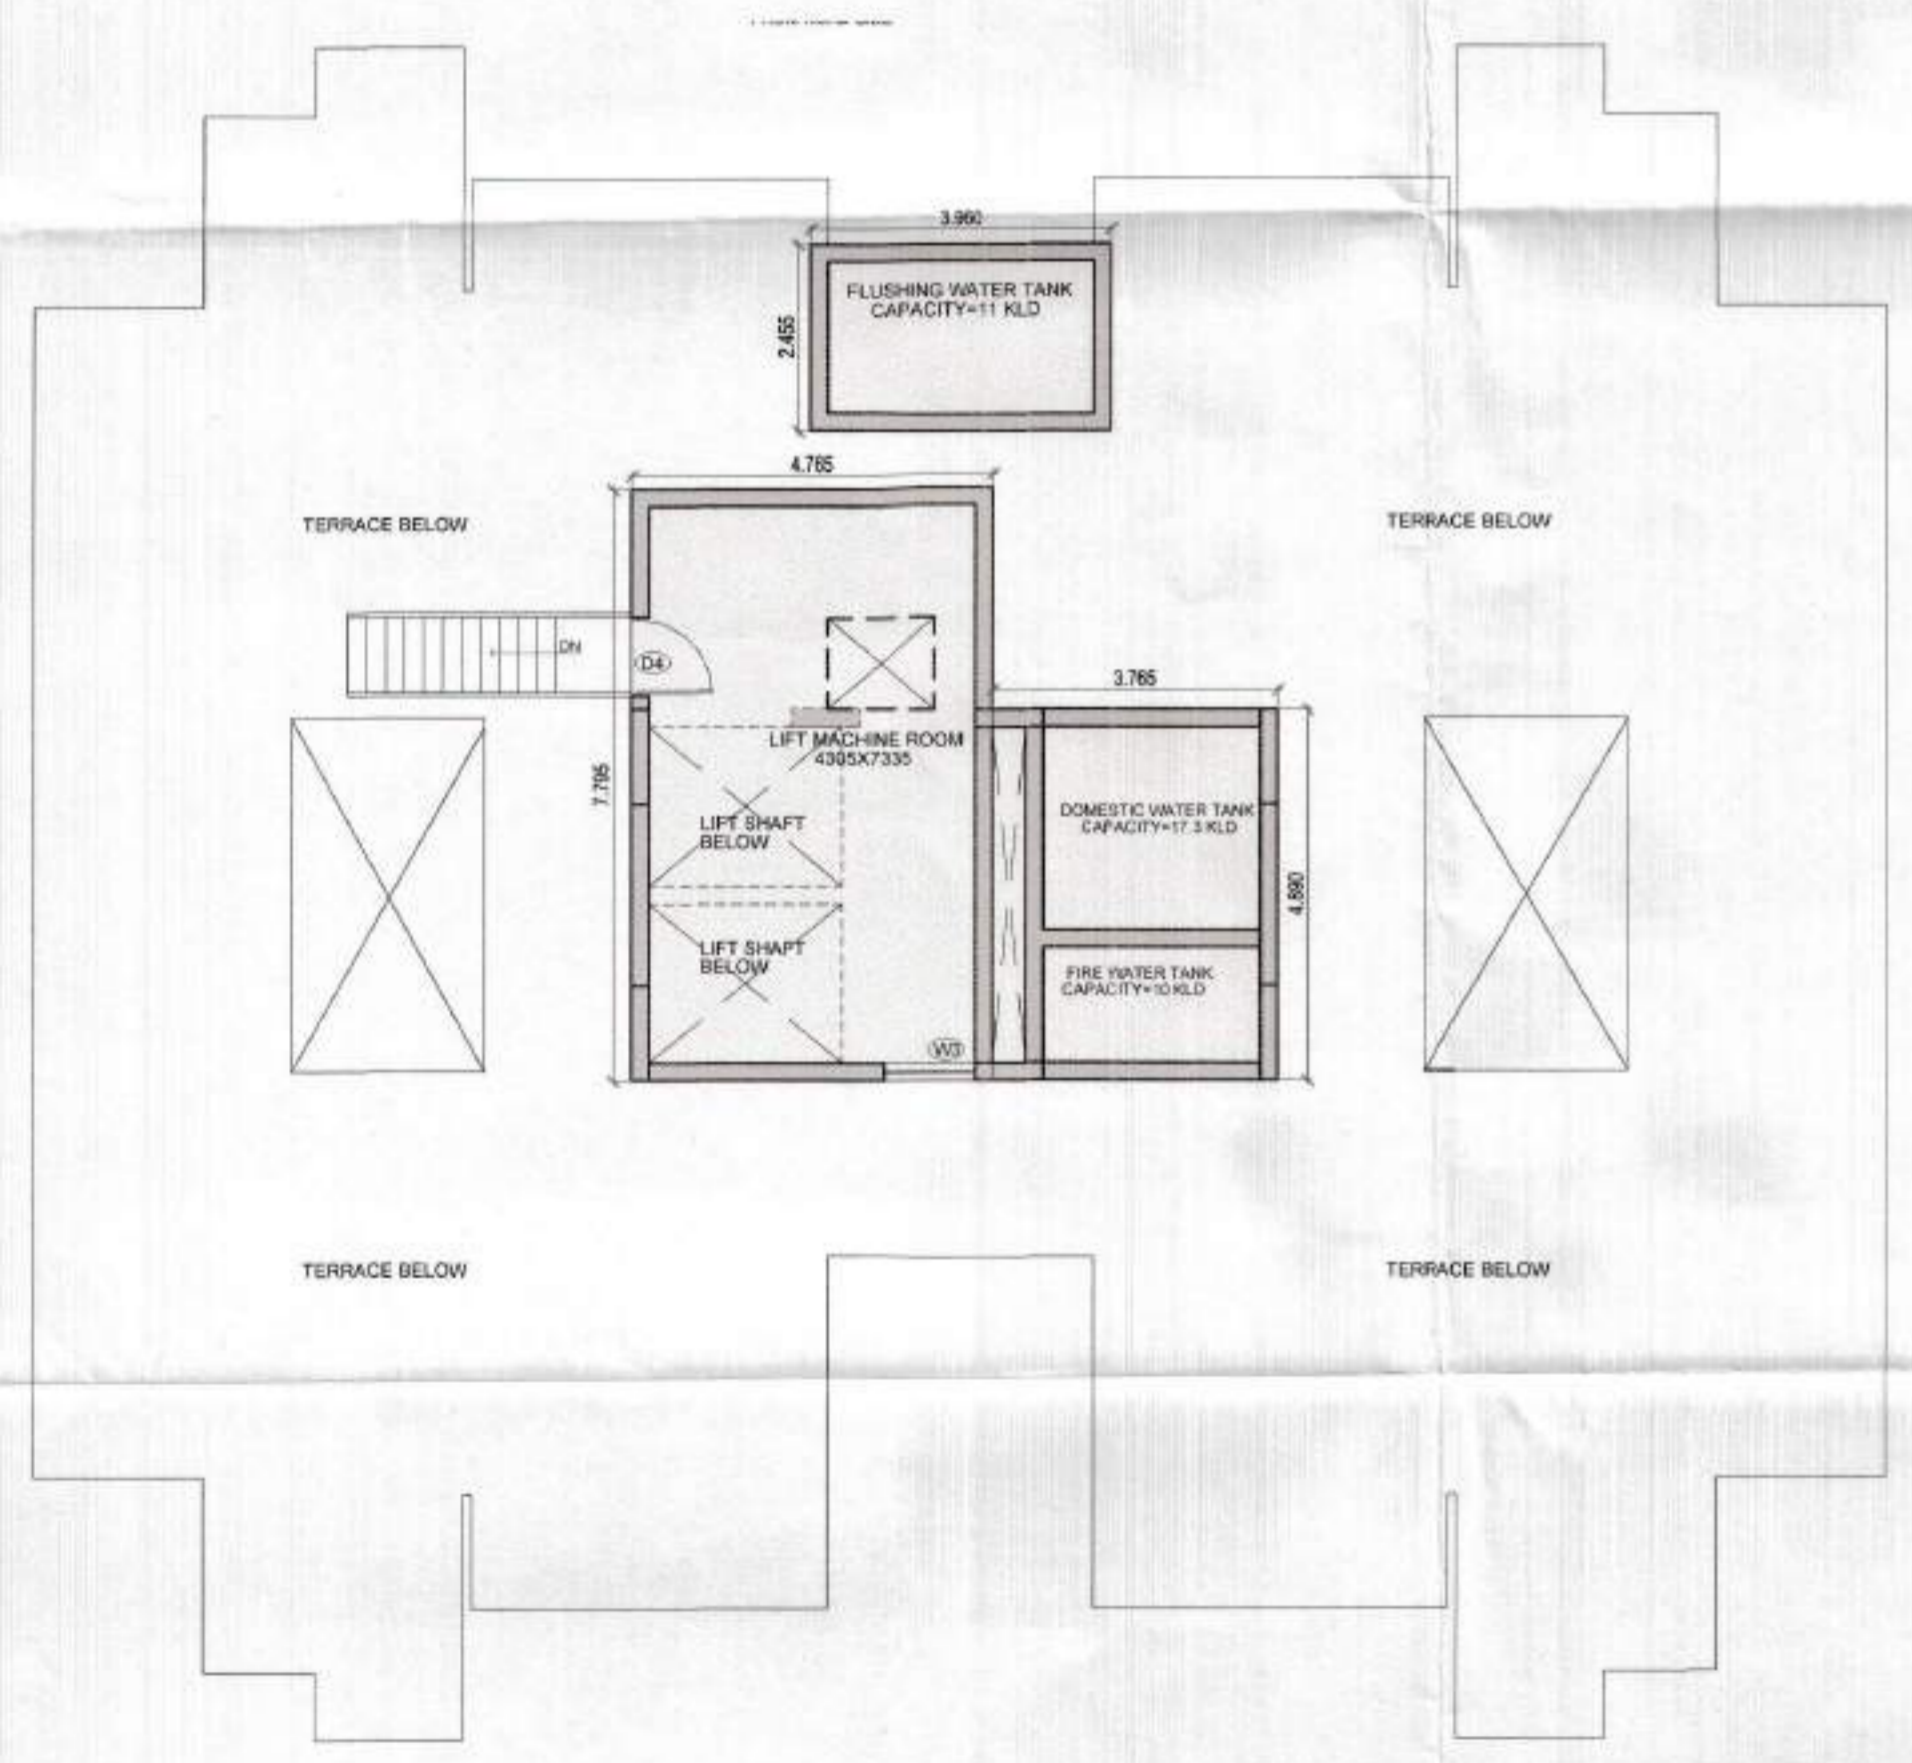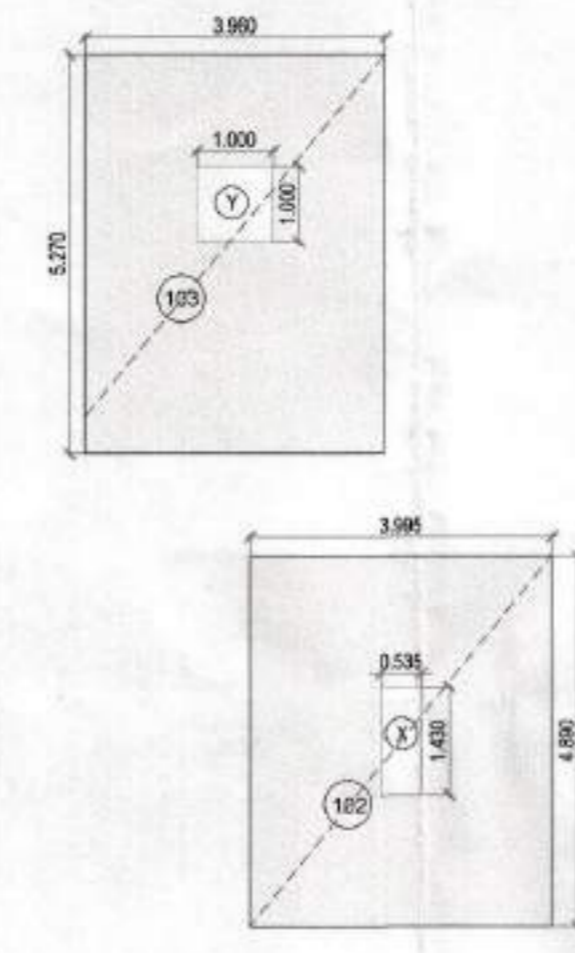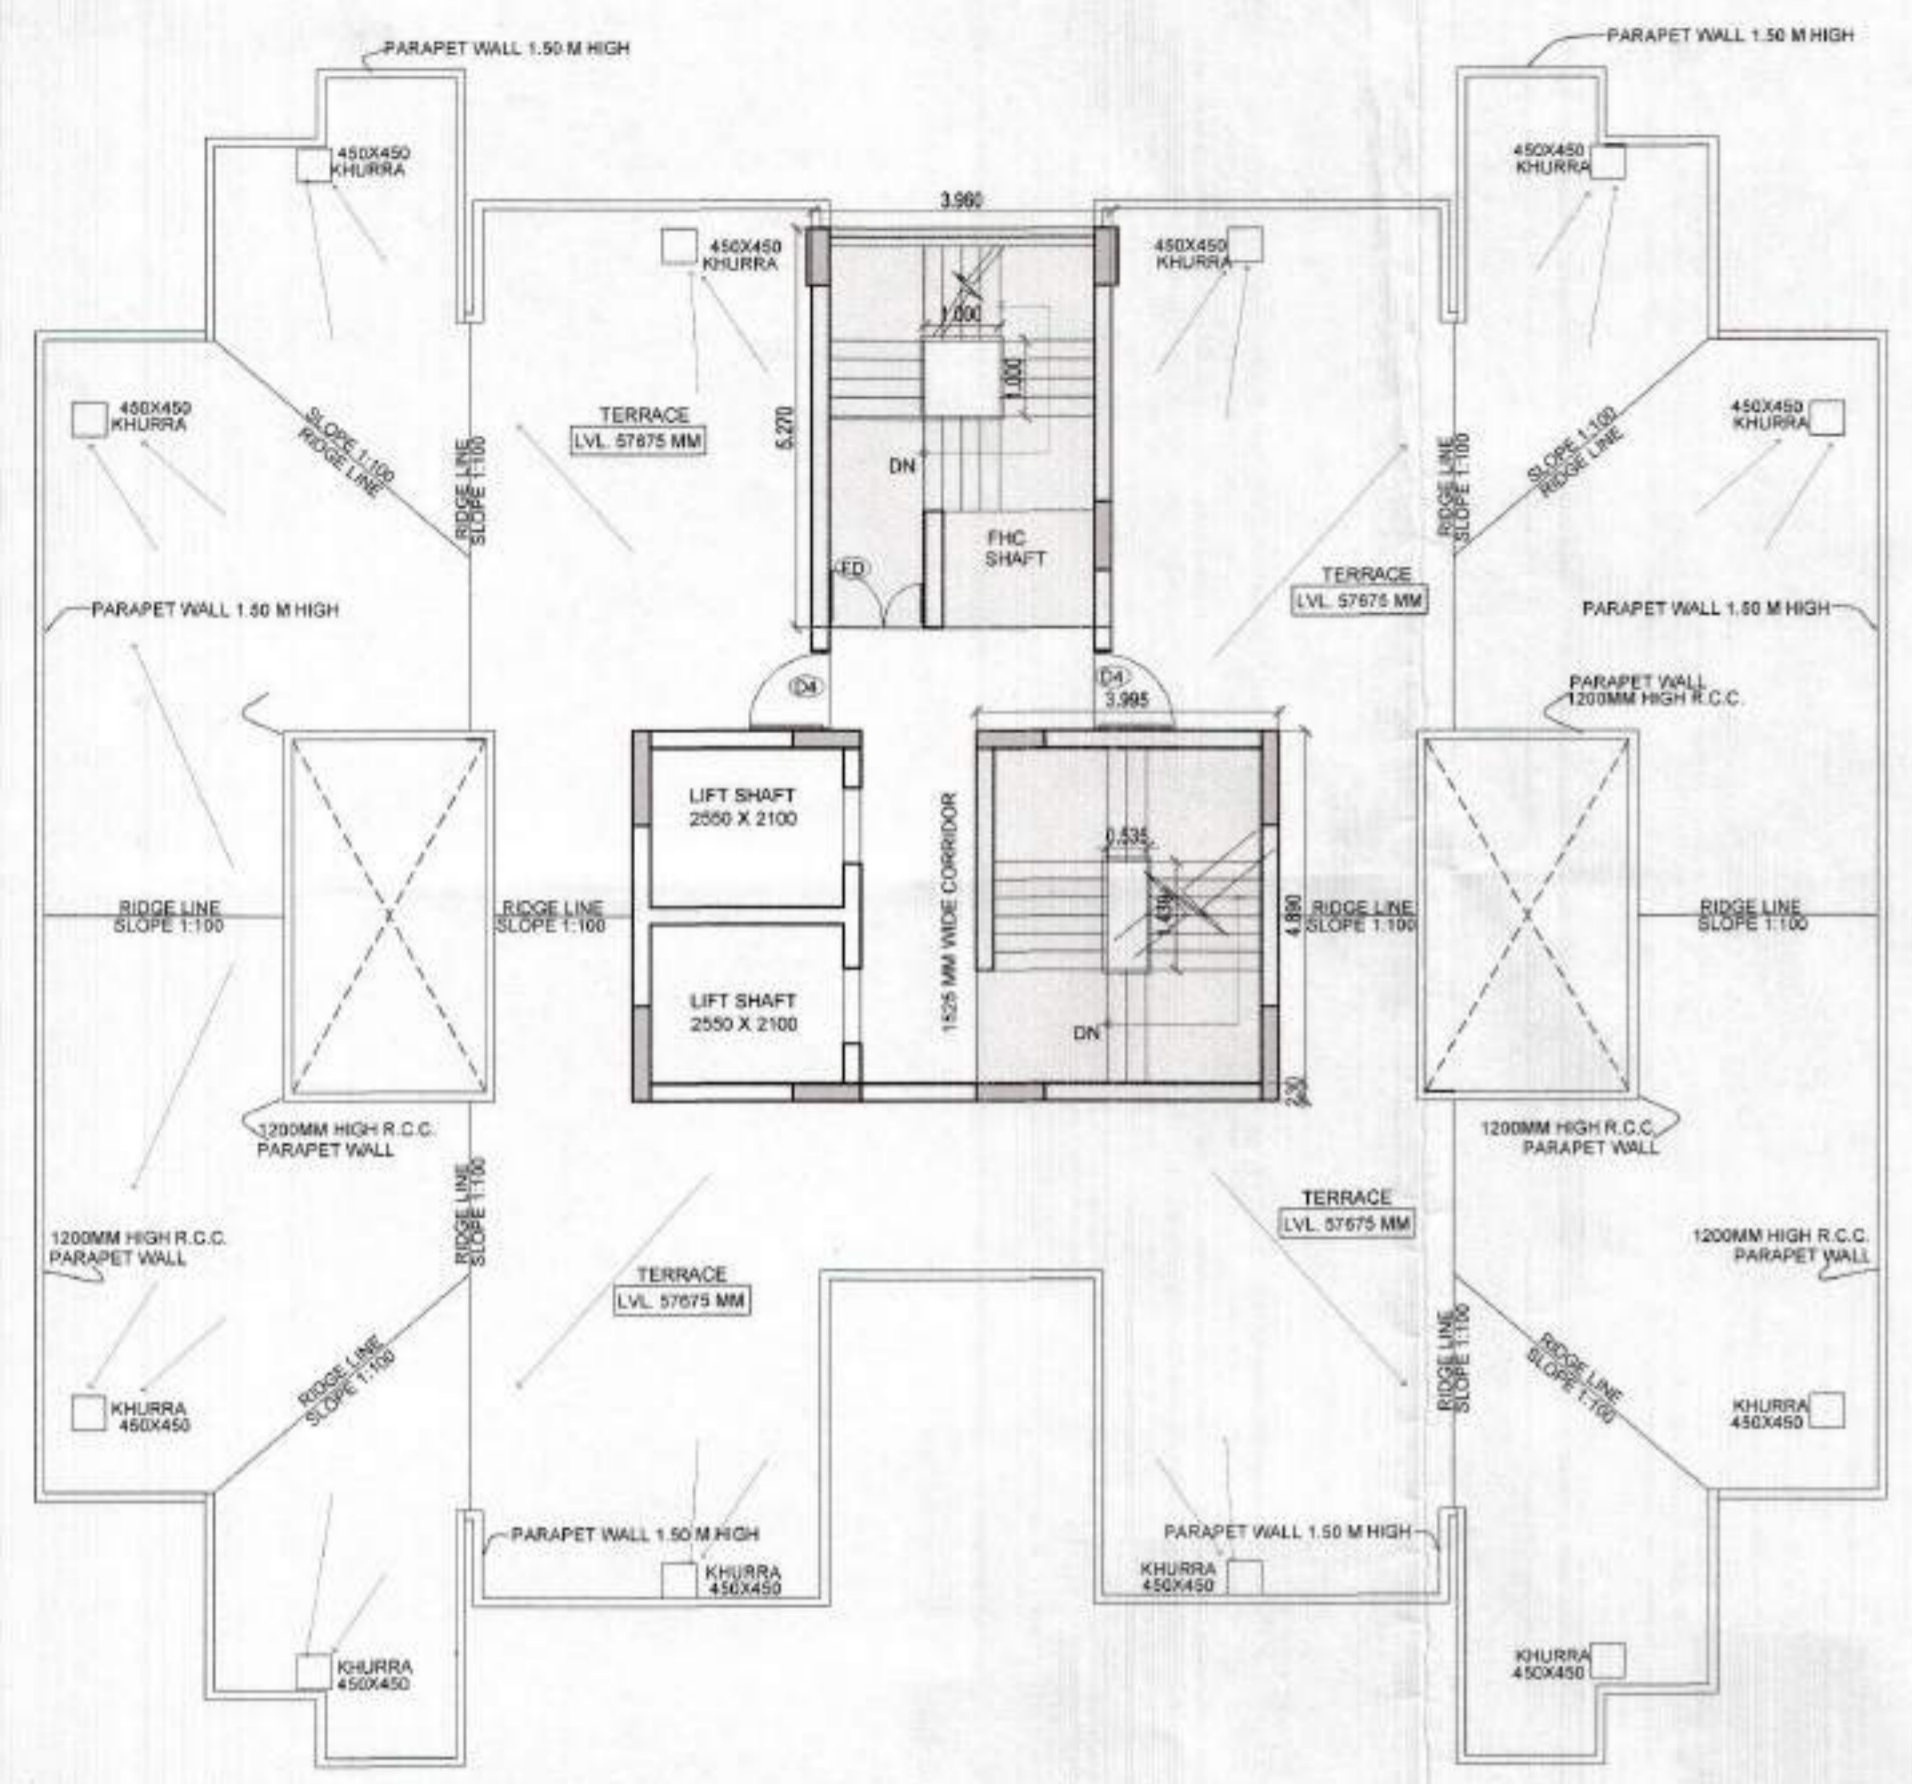

DOOR WINDOW SCHEDULE					COMPLETION DRAWING	
SL.NO	TYPE	WIDTH	CILL	LINTEL	PROJECT :	
1	D1	1200	-	2100	GROUP HOUSING (GC-2 AT GAUR CITY) PLOT NO - GH - 01, SECTOR - 4 GREATER NOIDA	
2	D2	1050	-	2100	CLIENT :	
3	D3	1000	-	2100	AIG INFRA TECH INDIA PVT. LTD.	
4	D4	950	-	2100	SHEET TITLE :	
5	D5	900	-	2100	BLOCK H TERRACE FLOOR AREA DETAIL	
6	D6	750	-	2100	DATE :	DRG.NO :
7	DW1	3235	300	2400	04.10.15	CD-23
8	DW2	2595	300	2400	SCALE :	NORTH :
9	DW3	2275	300	2400	1:100	Architect's Sign
10	DW4	2165	300	2400	OWNER'S SIGN	ARCHITECT'S SIGN
11	DW5	2195	300	2400	ARCHITECTS:	
12	DW6	2035	300	2400	SPACE DESIGN GROUP	
13	DW7	1880	300	2400	W-13B, F.F GREATER KAILASH-I, NEW DELHI -48	
14	DW8	2455	300	2400	PH: 011-29240732, 41631265	
15	W1	1000	1050	2400	EMAIL: spacedesigngroup@rediffmail.com/ gmail.com	
16	V1	750	1050	2400		
17	V2	600	1050	2400		

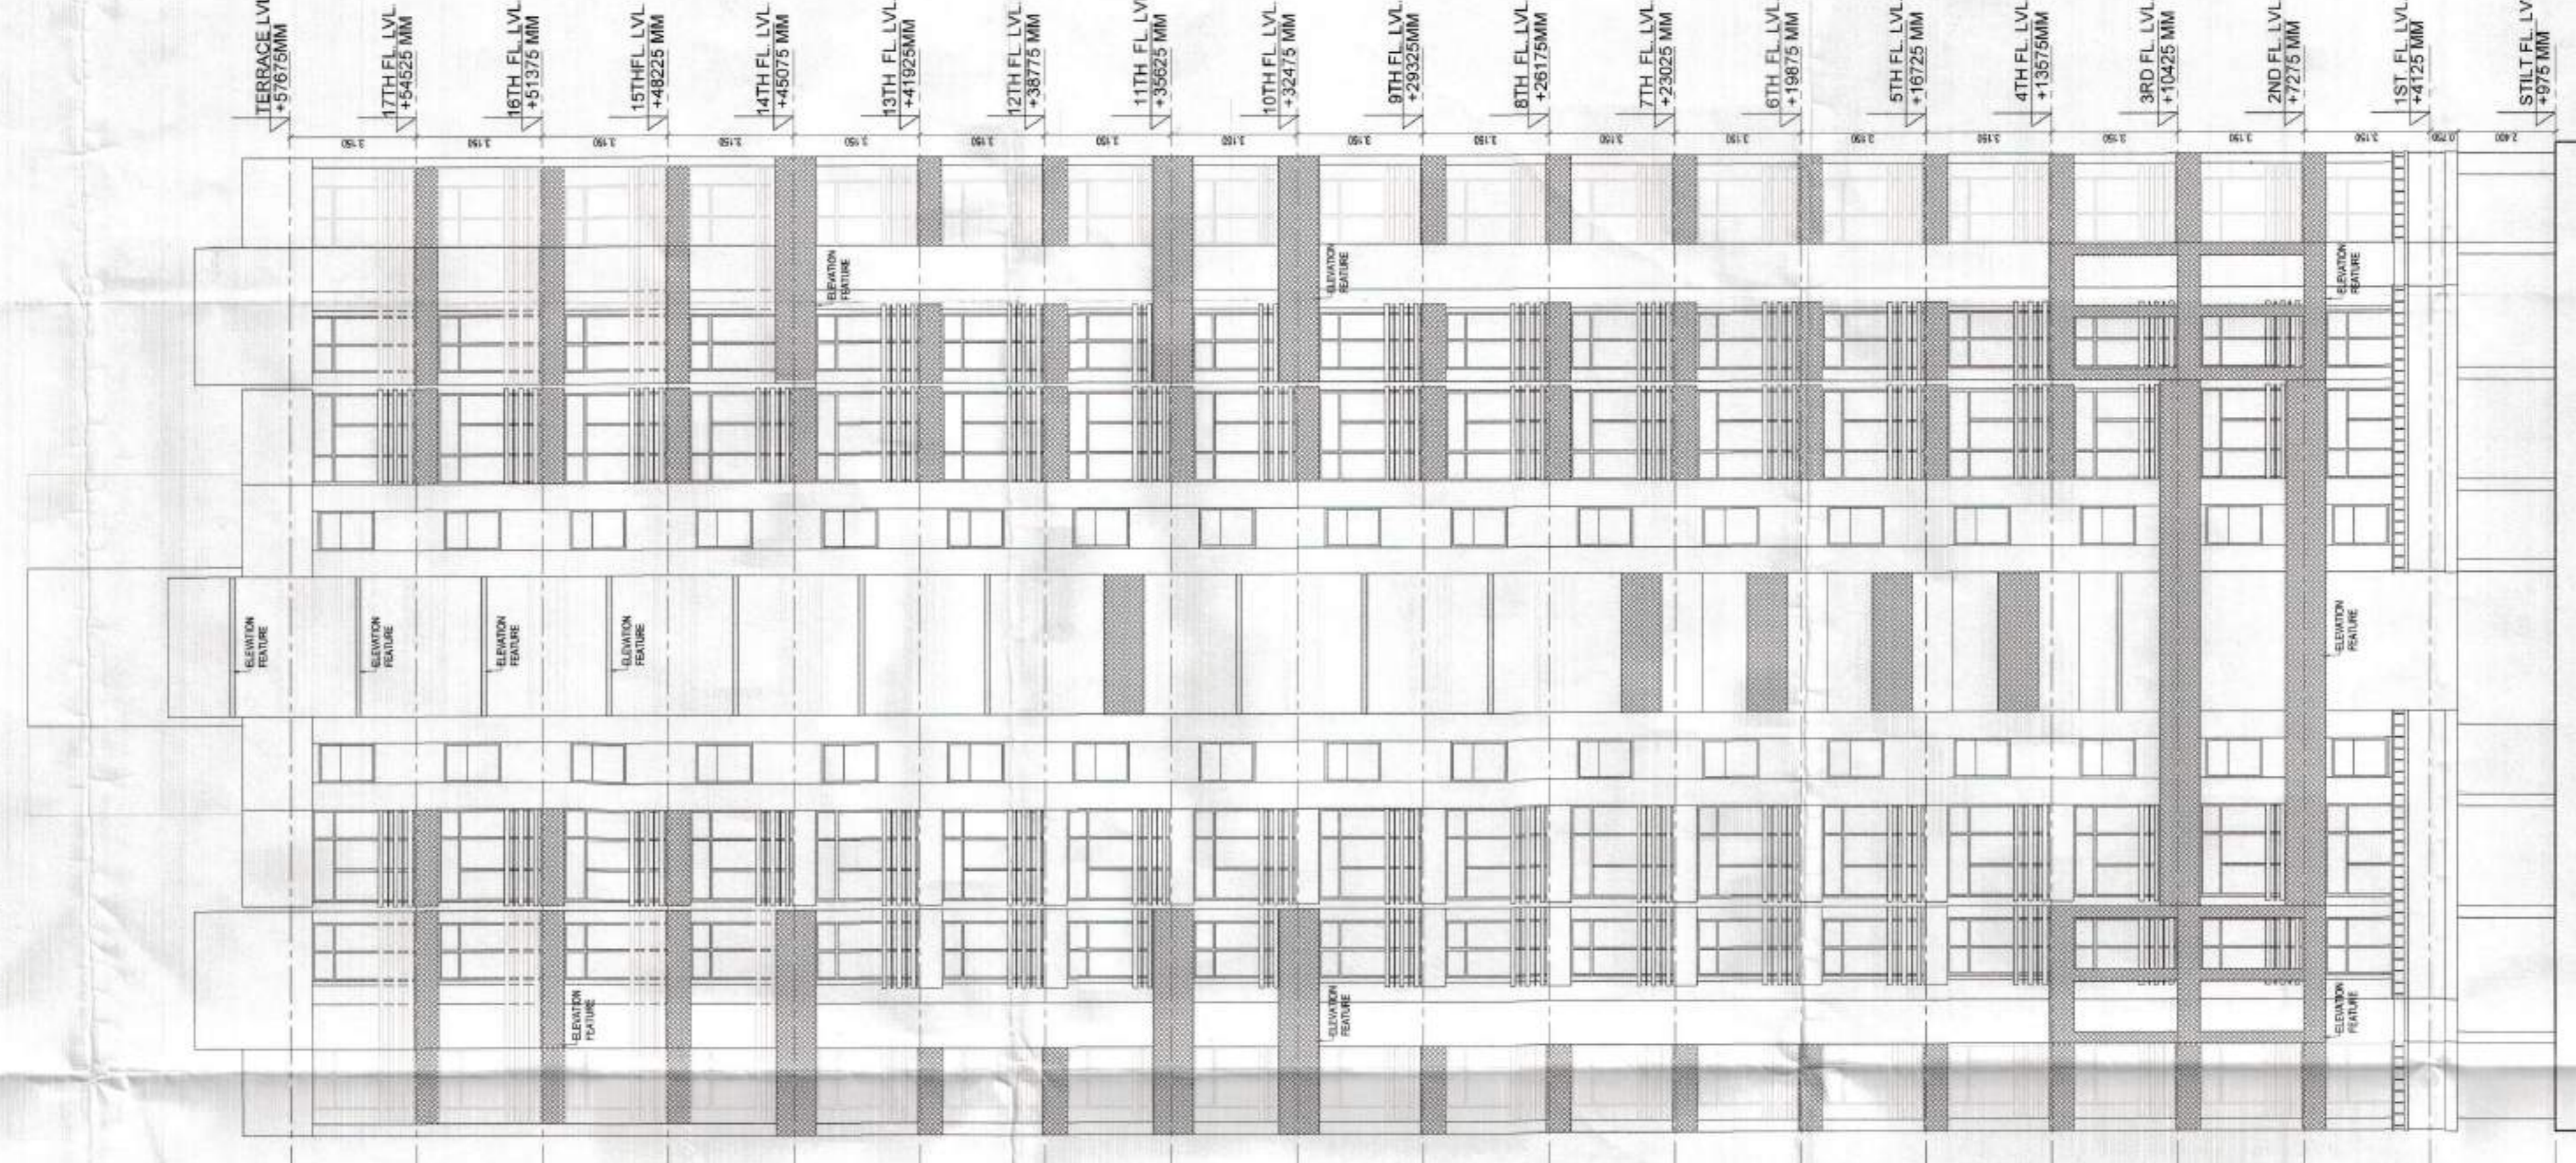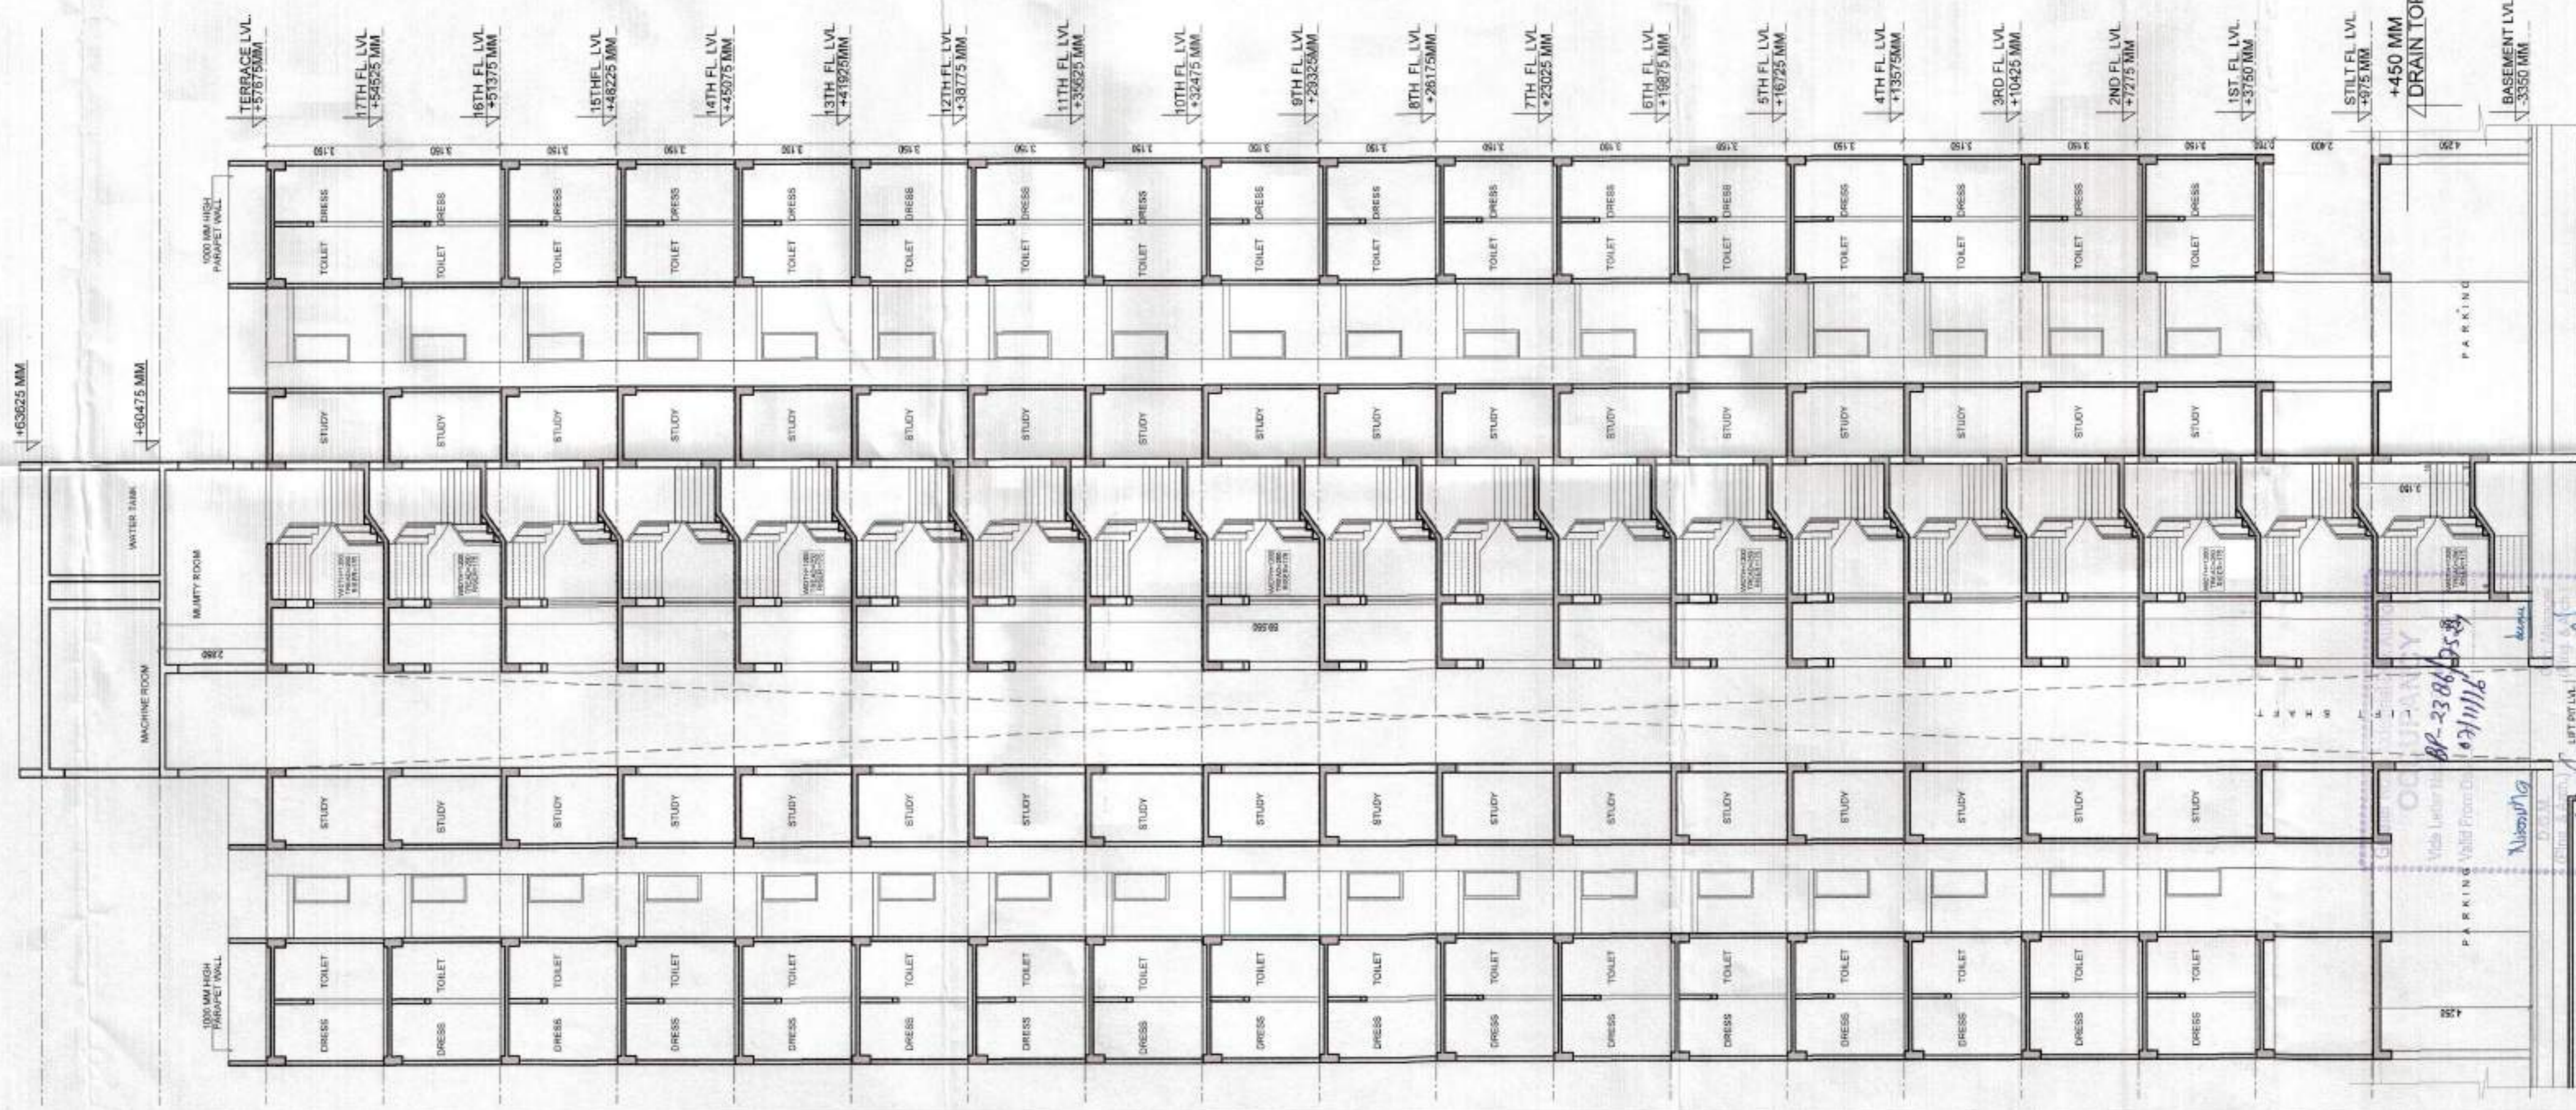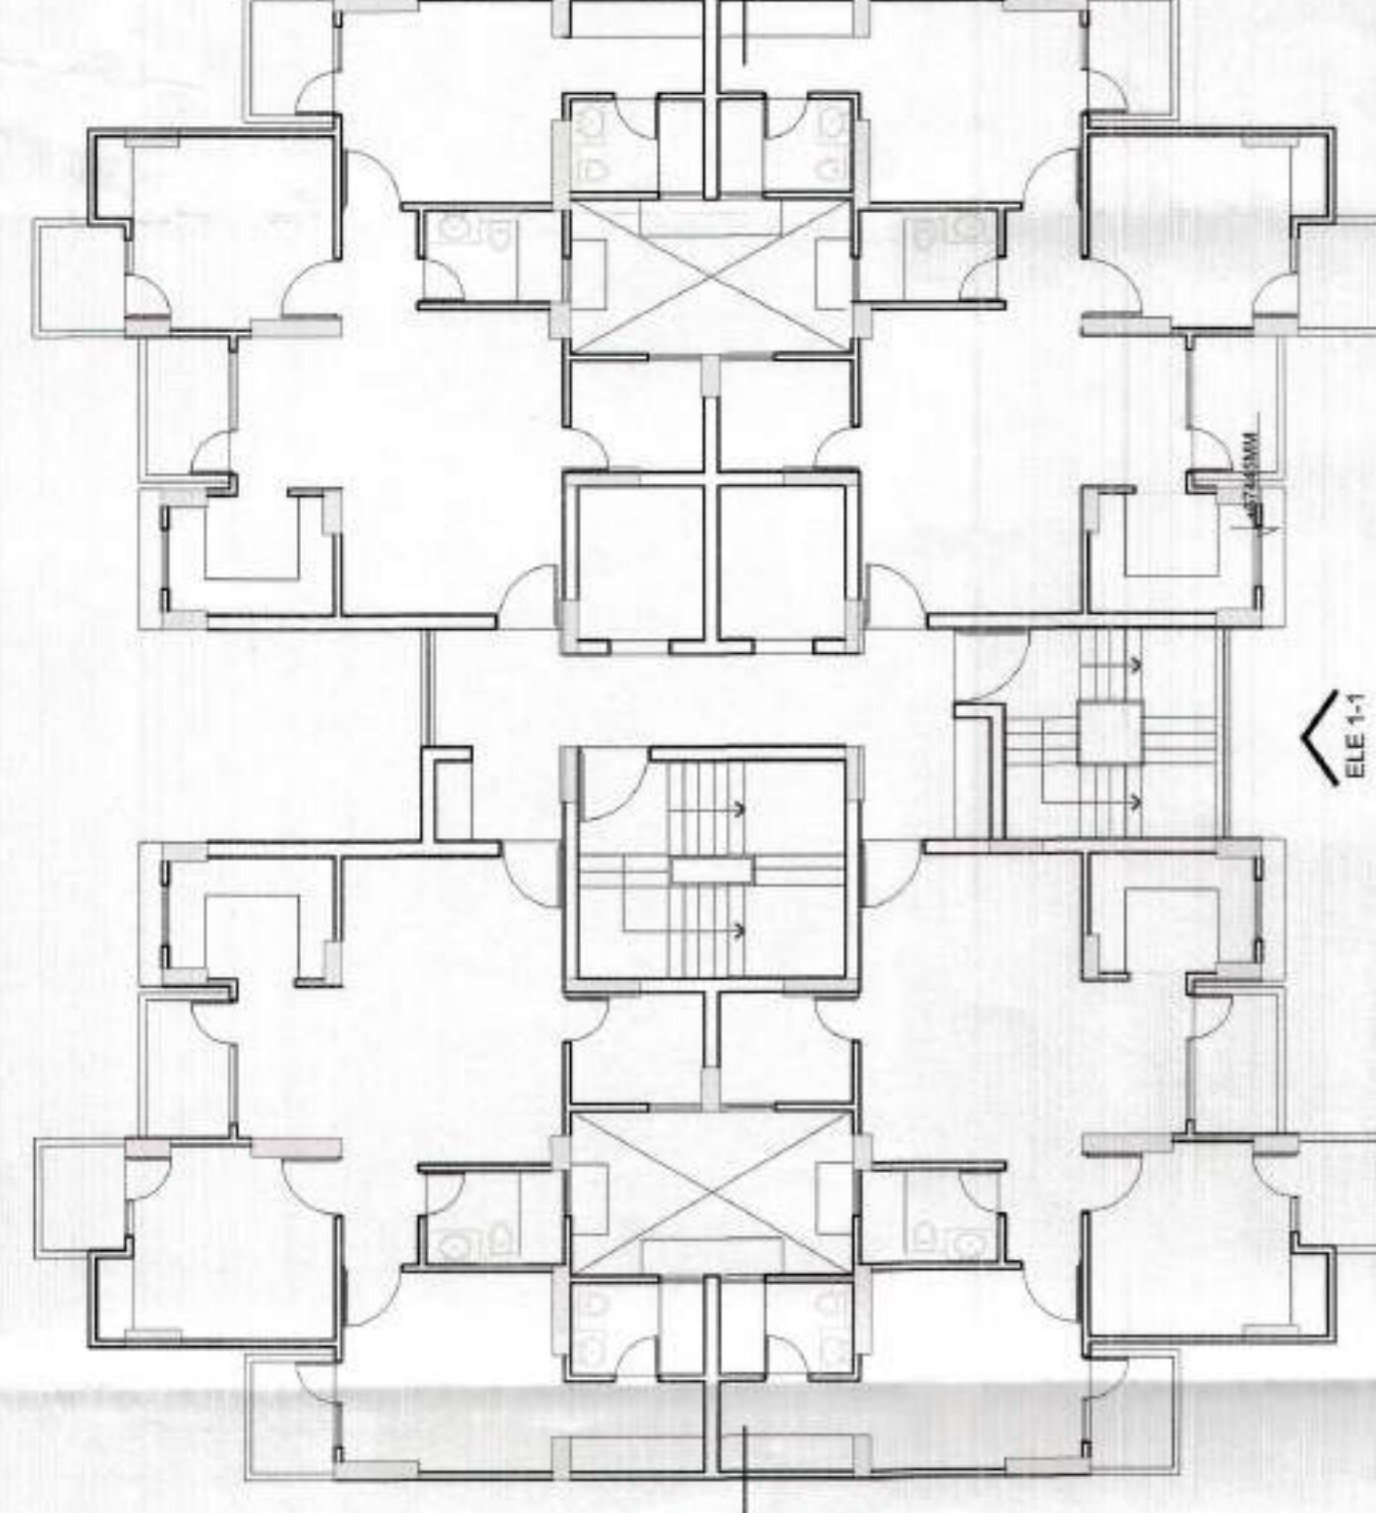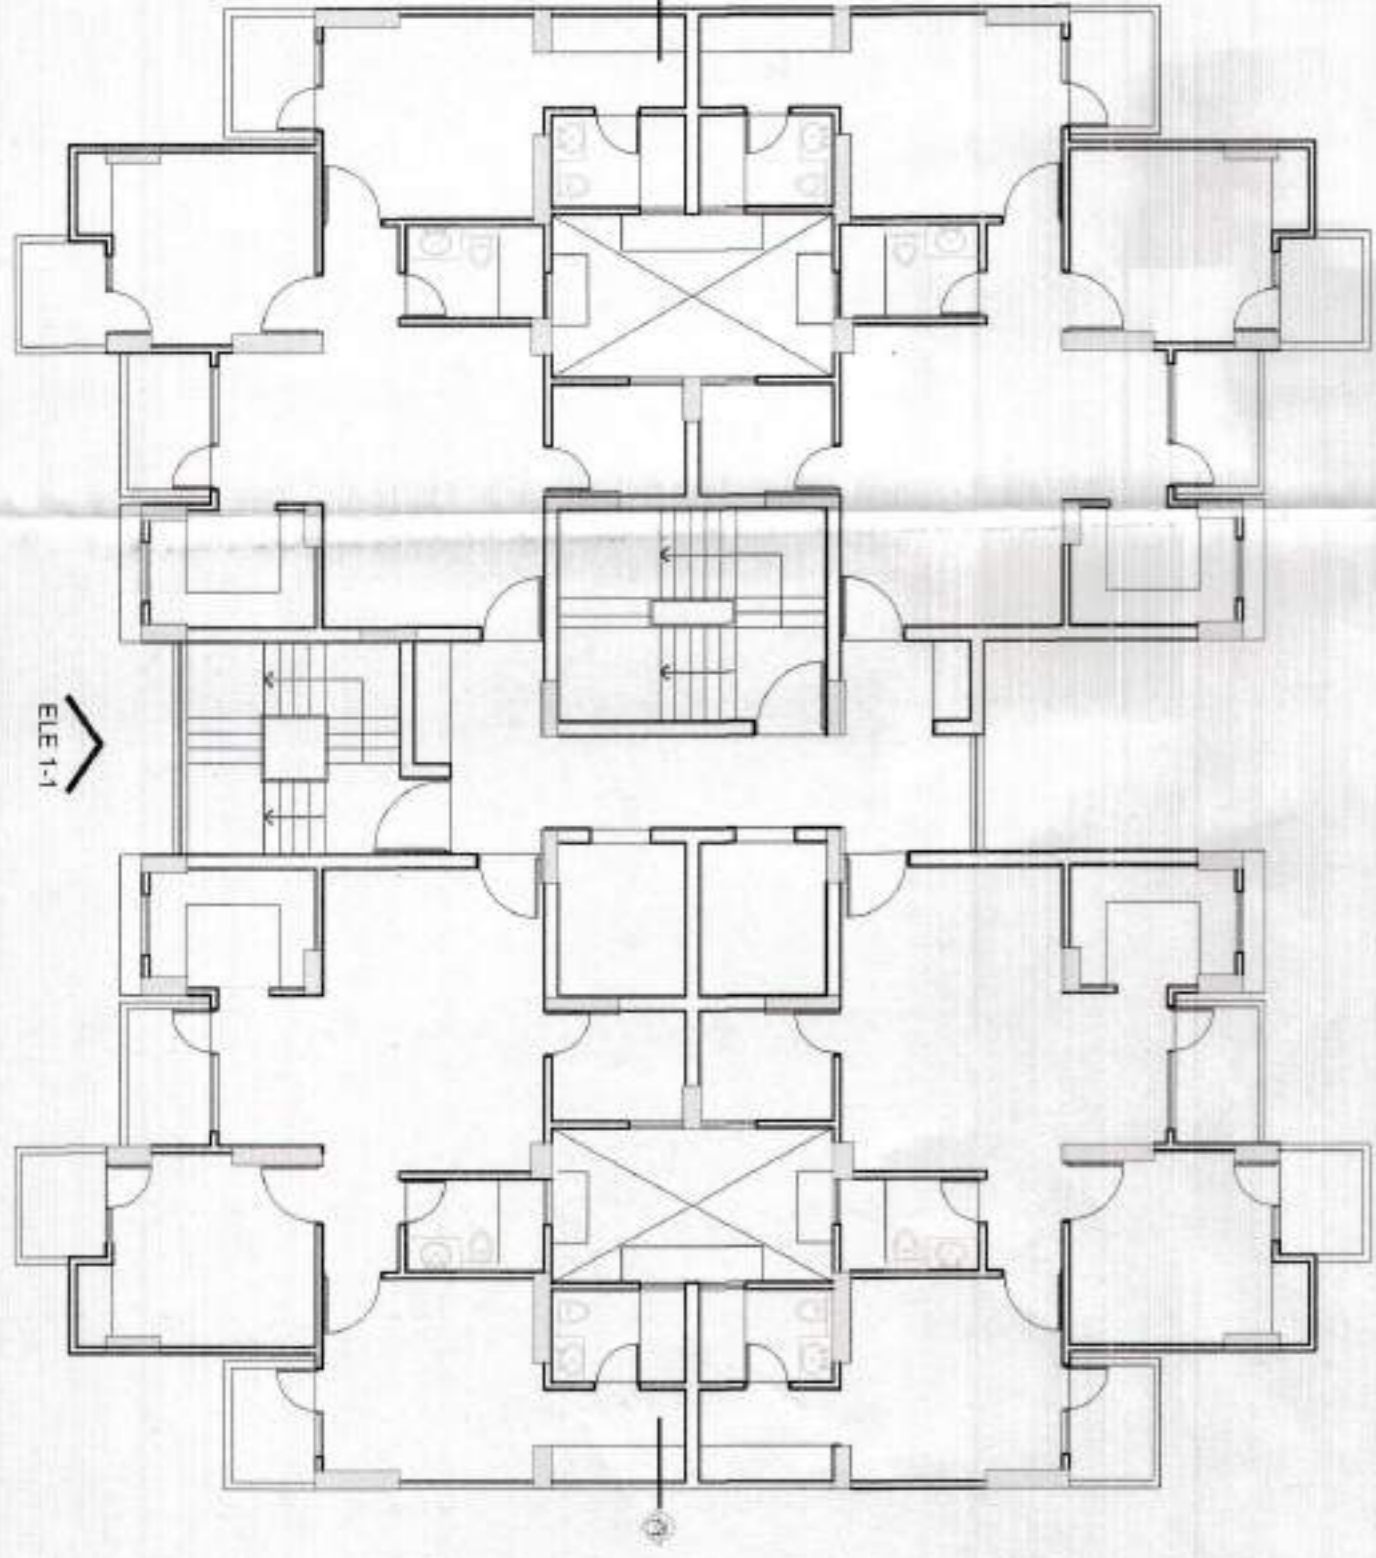

ELEVATION 1-1

SECTION - BLOCK-H

COMPLETION DRAWING

PROJECT: GROUP HOUSING(GC-2 AT GAUR CITY) PLOT NO - GH - 01, SECTOR - 4 GREATER NOIDA

CLIENT: AIG INFRA TECH INDIA PVT. LTD.

SHEET TITLE: BLOCK H SECTION & ELEVATION

DATE: 04.10.15

SCALE: 1 : 125

OWNERS SIGN


DRG.NO: CD-24

NORTH


ARCHITECT'S SIGN




ARCHITECTS: SPACE DESIGN GROUP
W-38, F.F. GREATER KALASHI, NEW DELHI -48
PH: 011-22640732, 41637265
EMAIL: spacedesigngroup@rediffmail.com | gmail.com

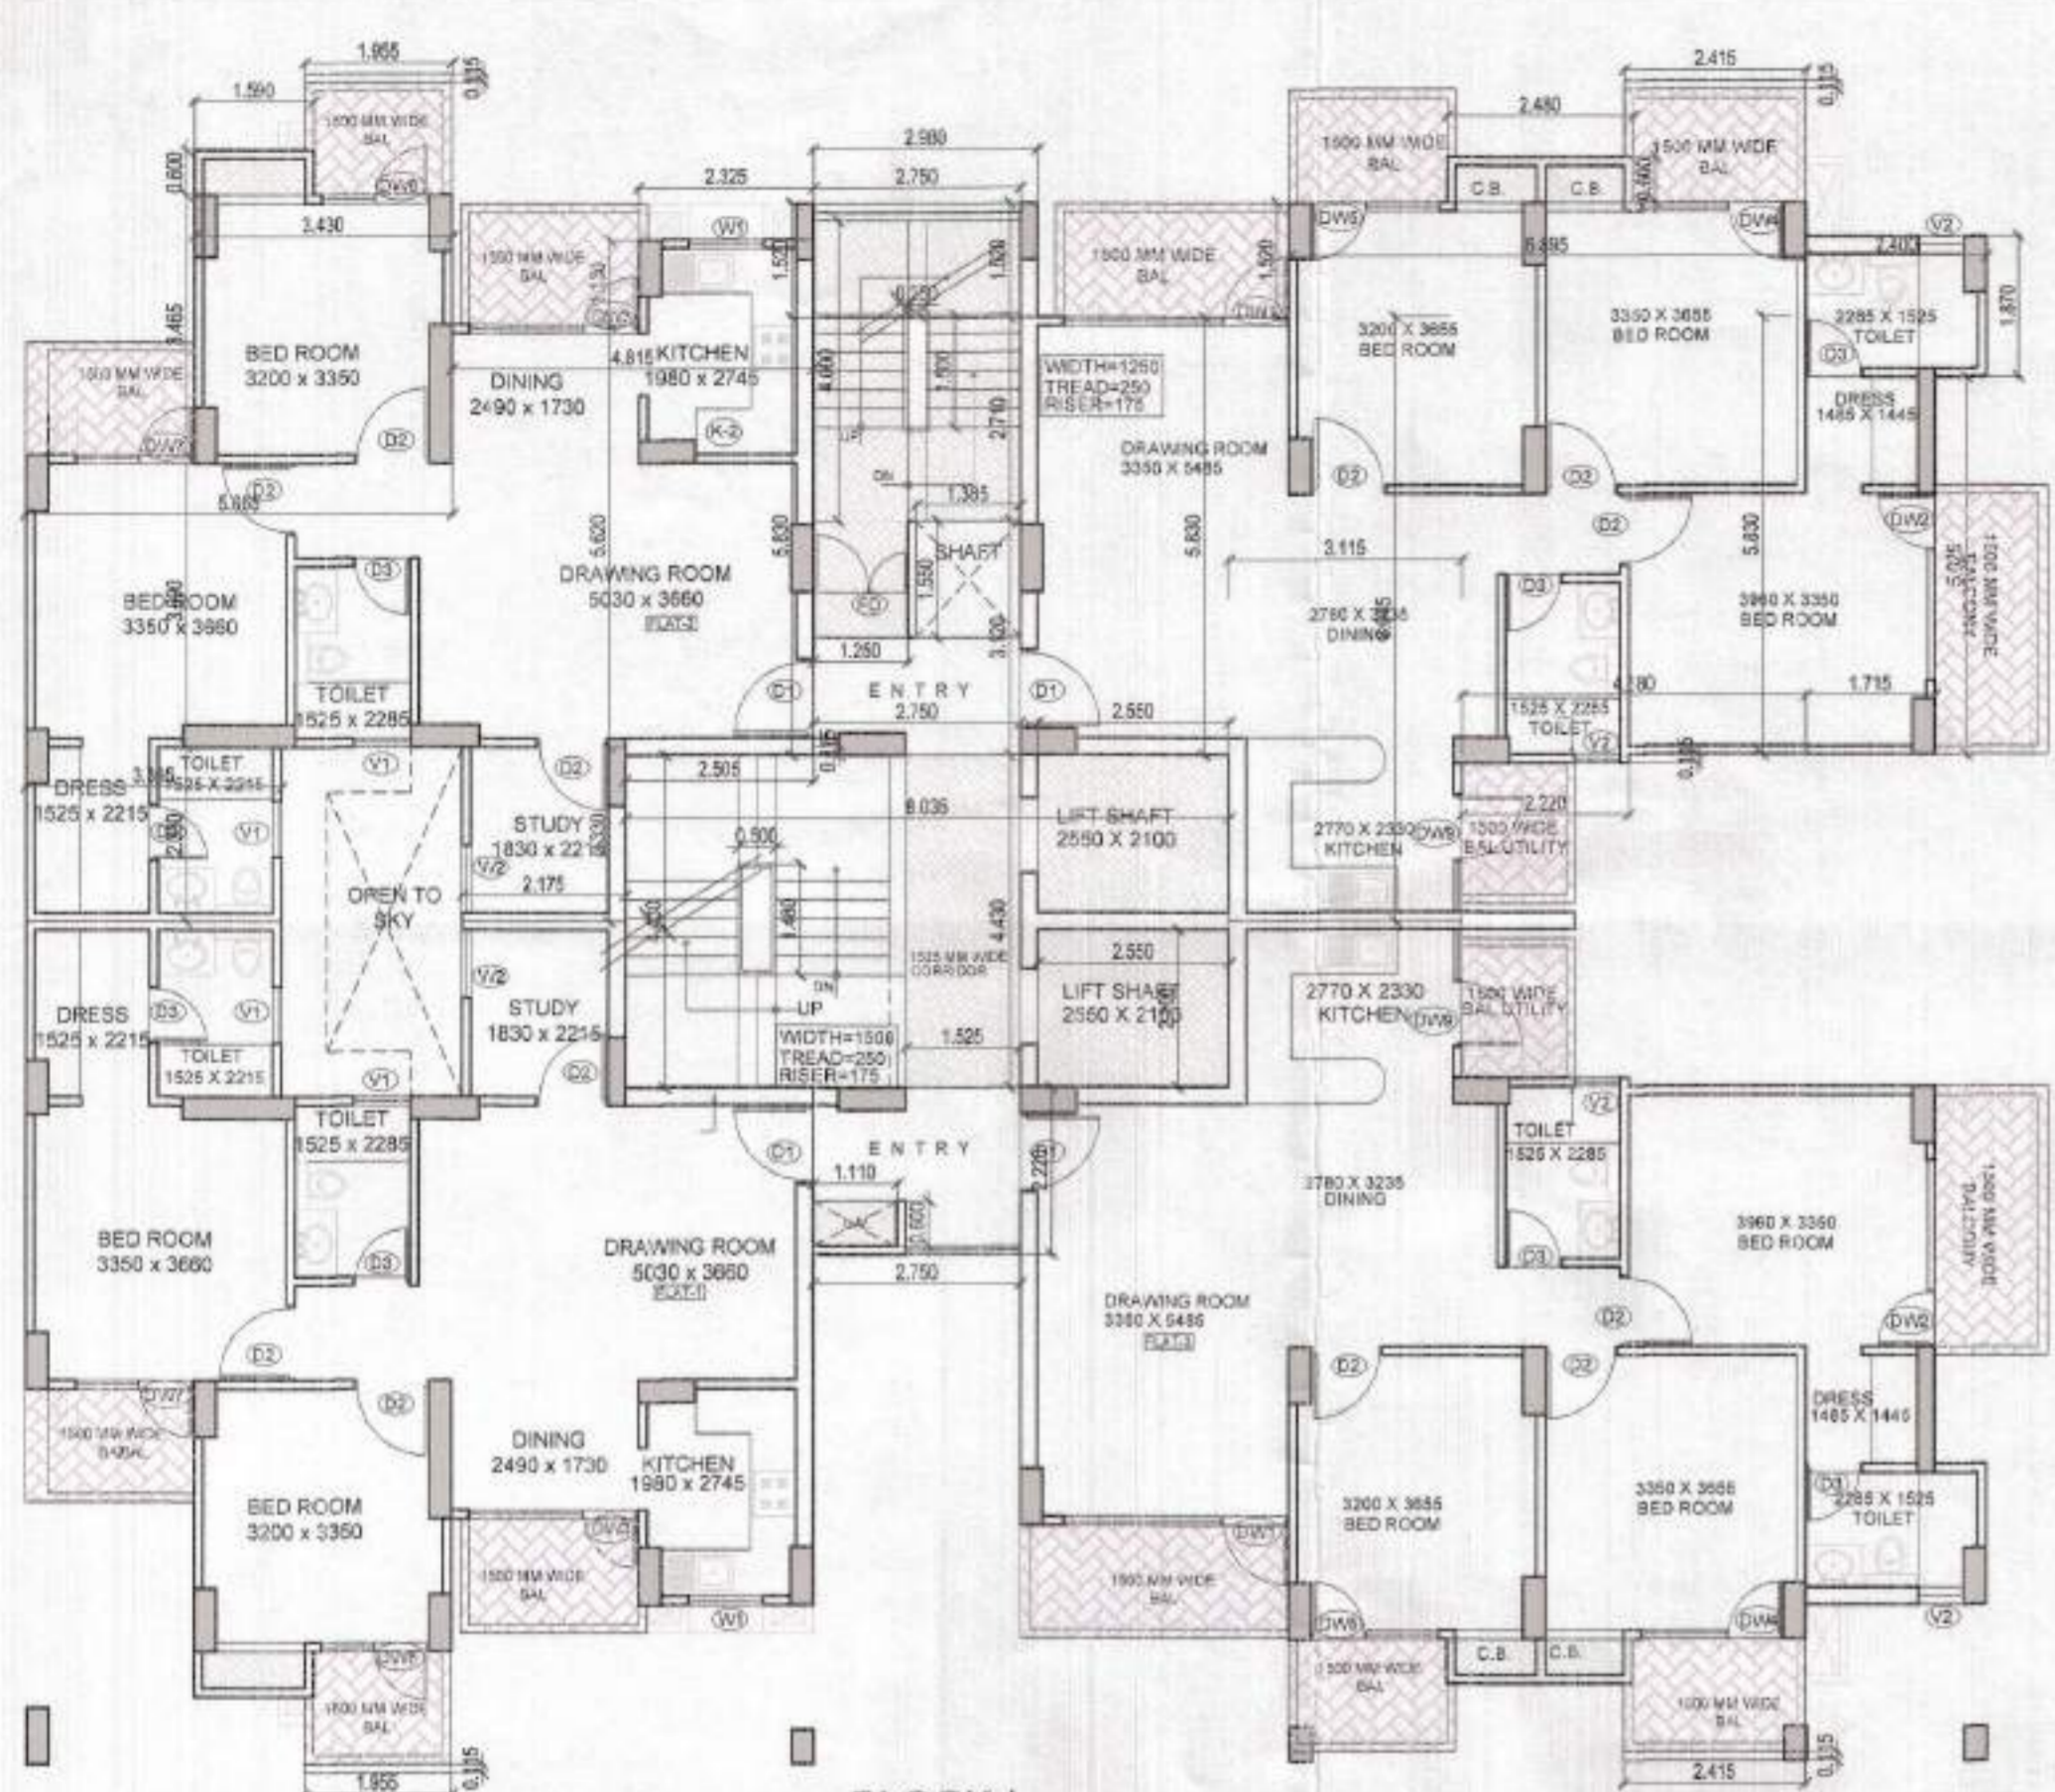


BLOCK-I TYPICAL FLOOR PLAN (1ST TO 17TH FLOOR)

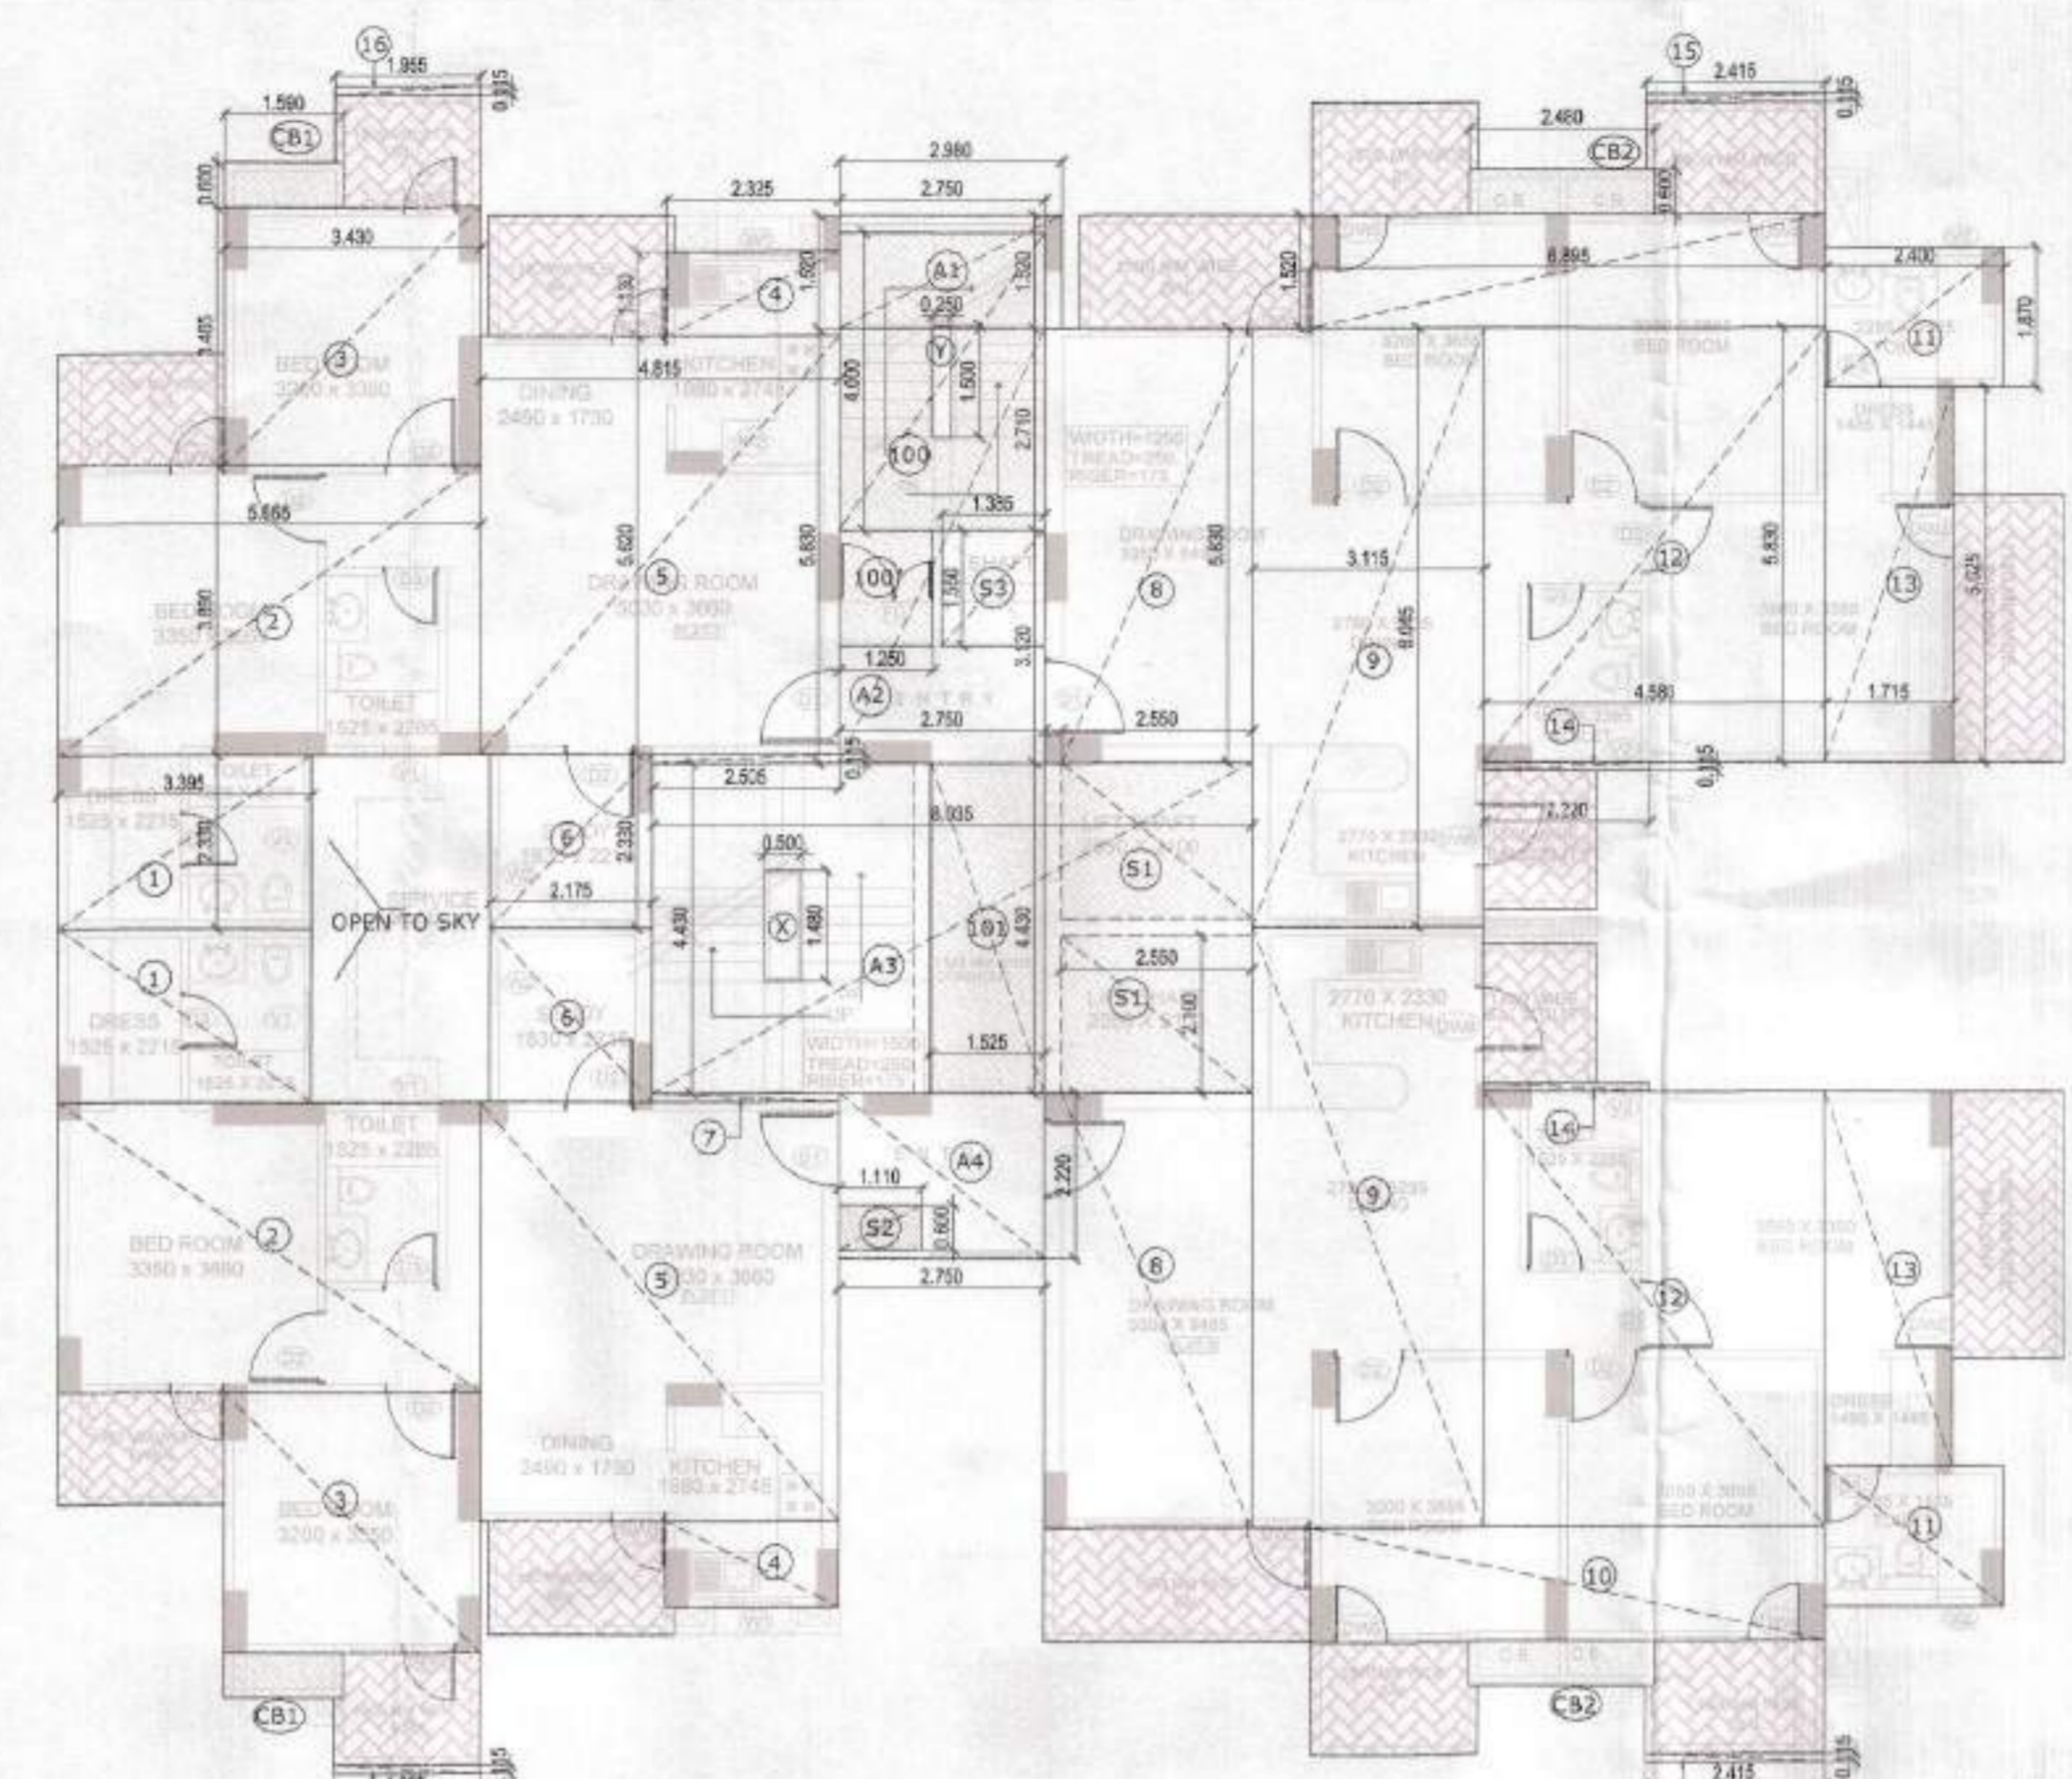

BLOCK-I TYPICAL AREA DETAIL (1ST TO 17TH FLOOR)

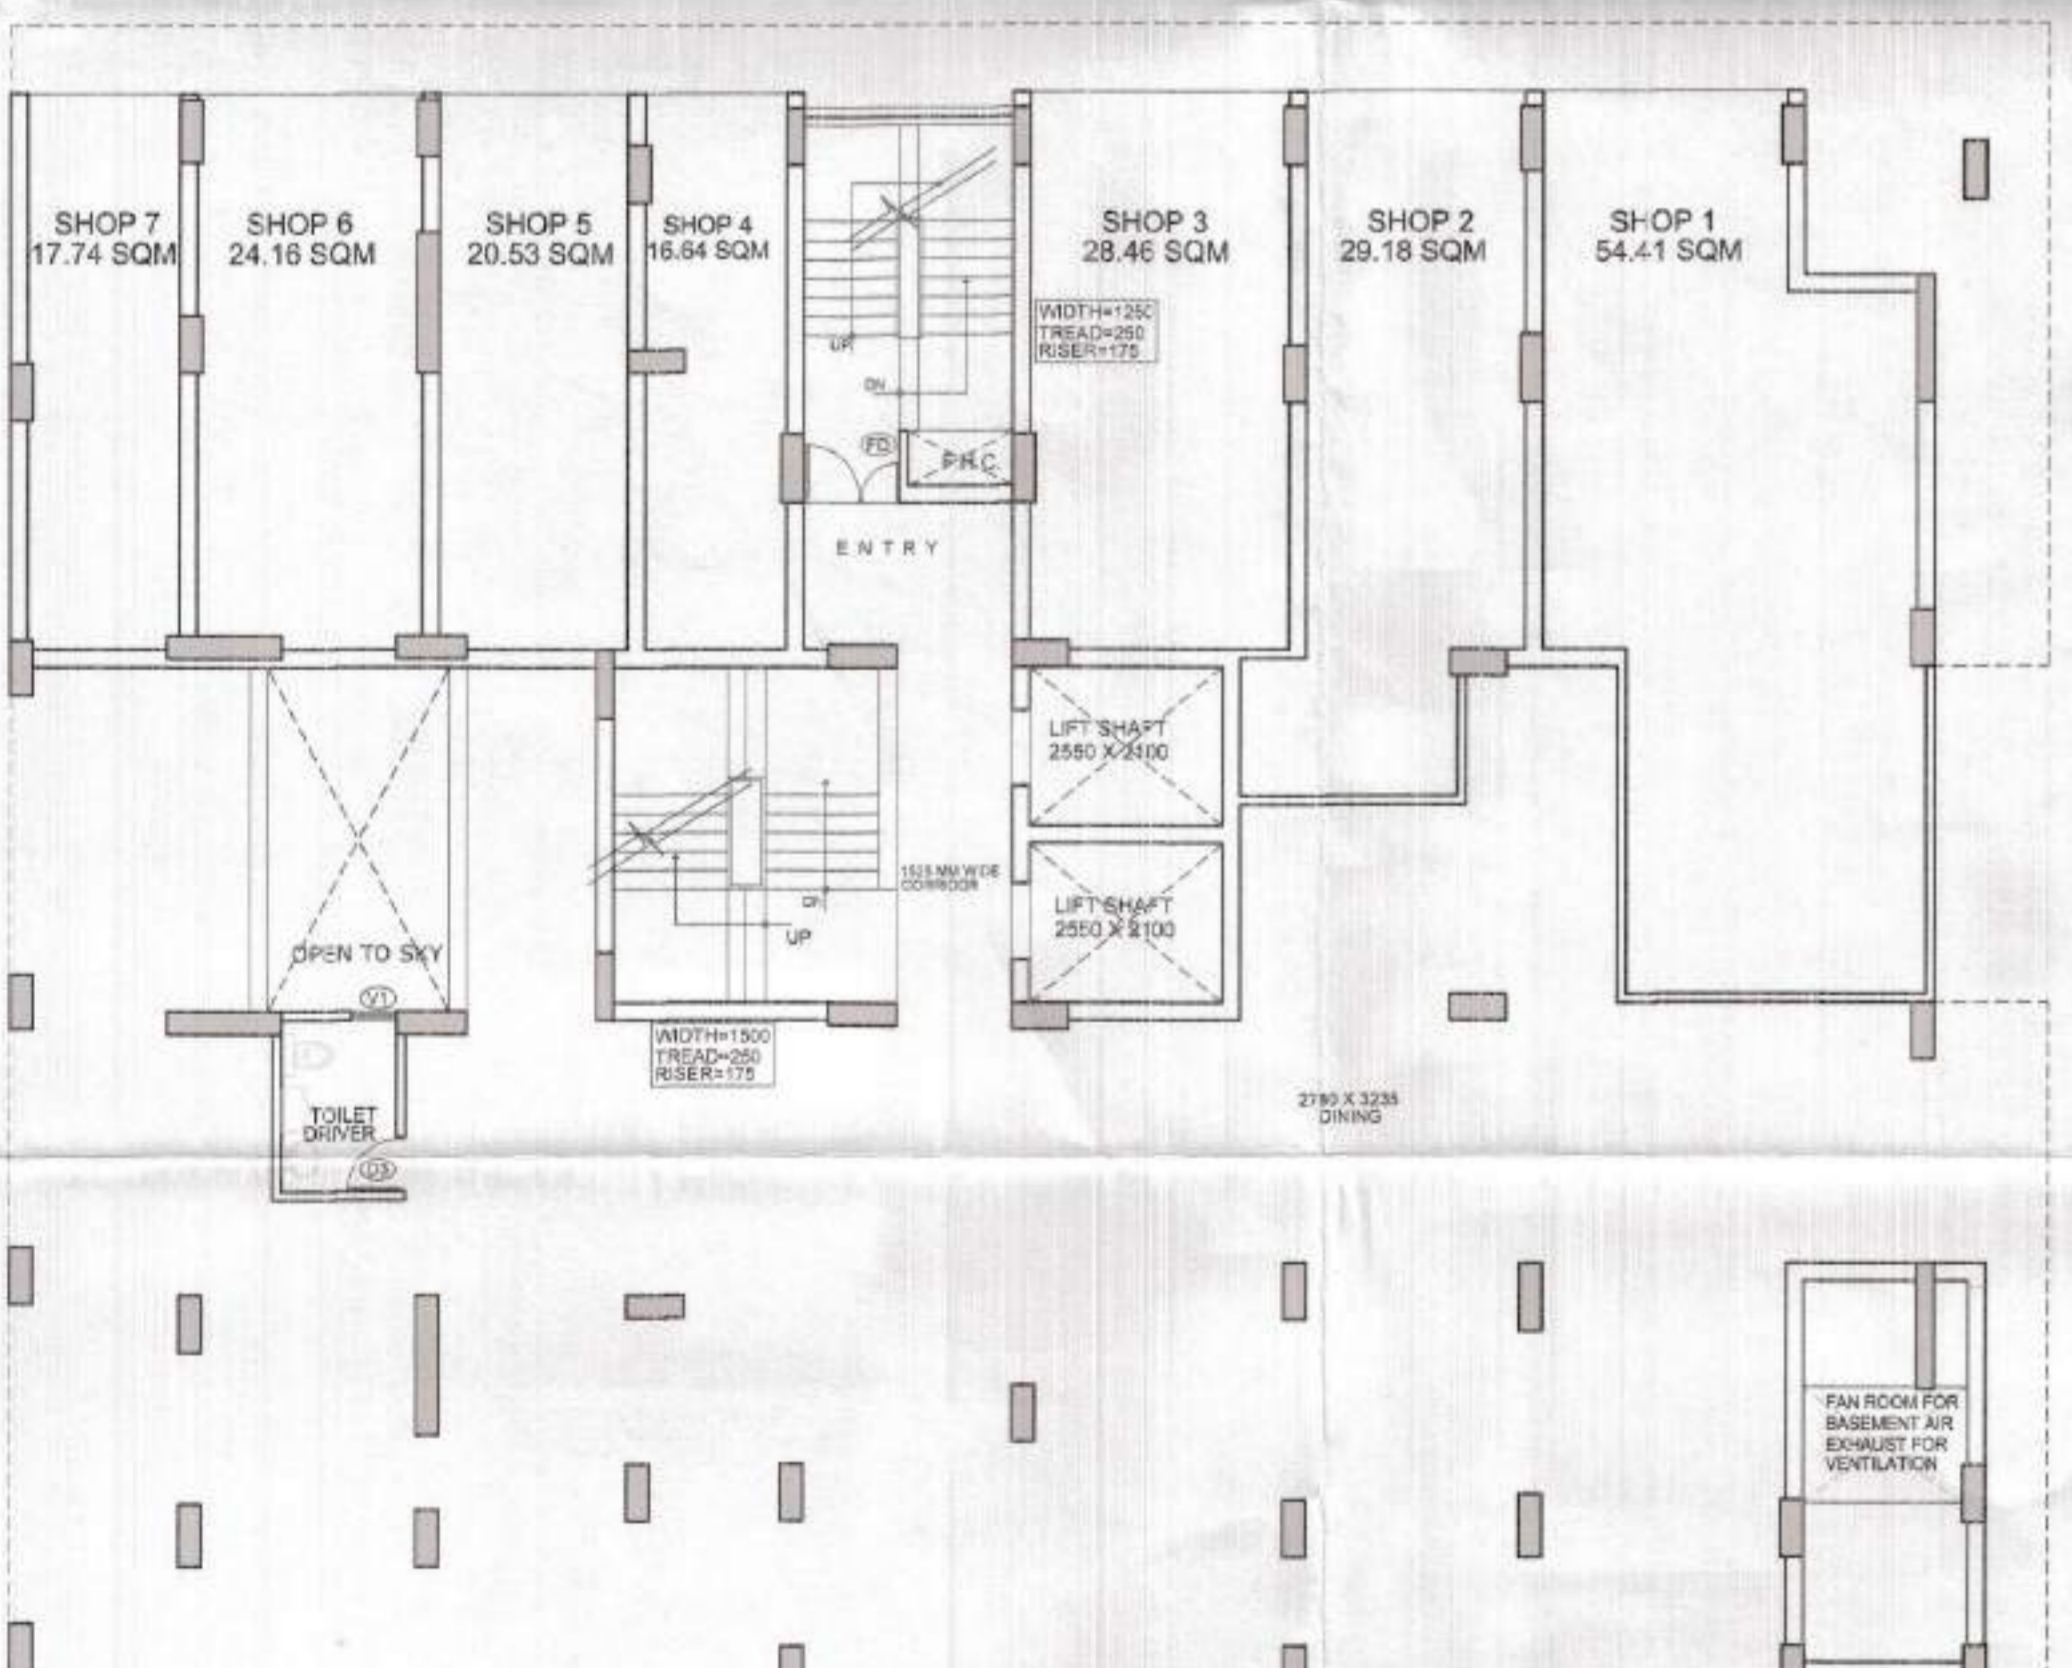

BLOCK-I STILT FLOOR PLAN

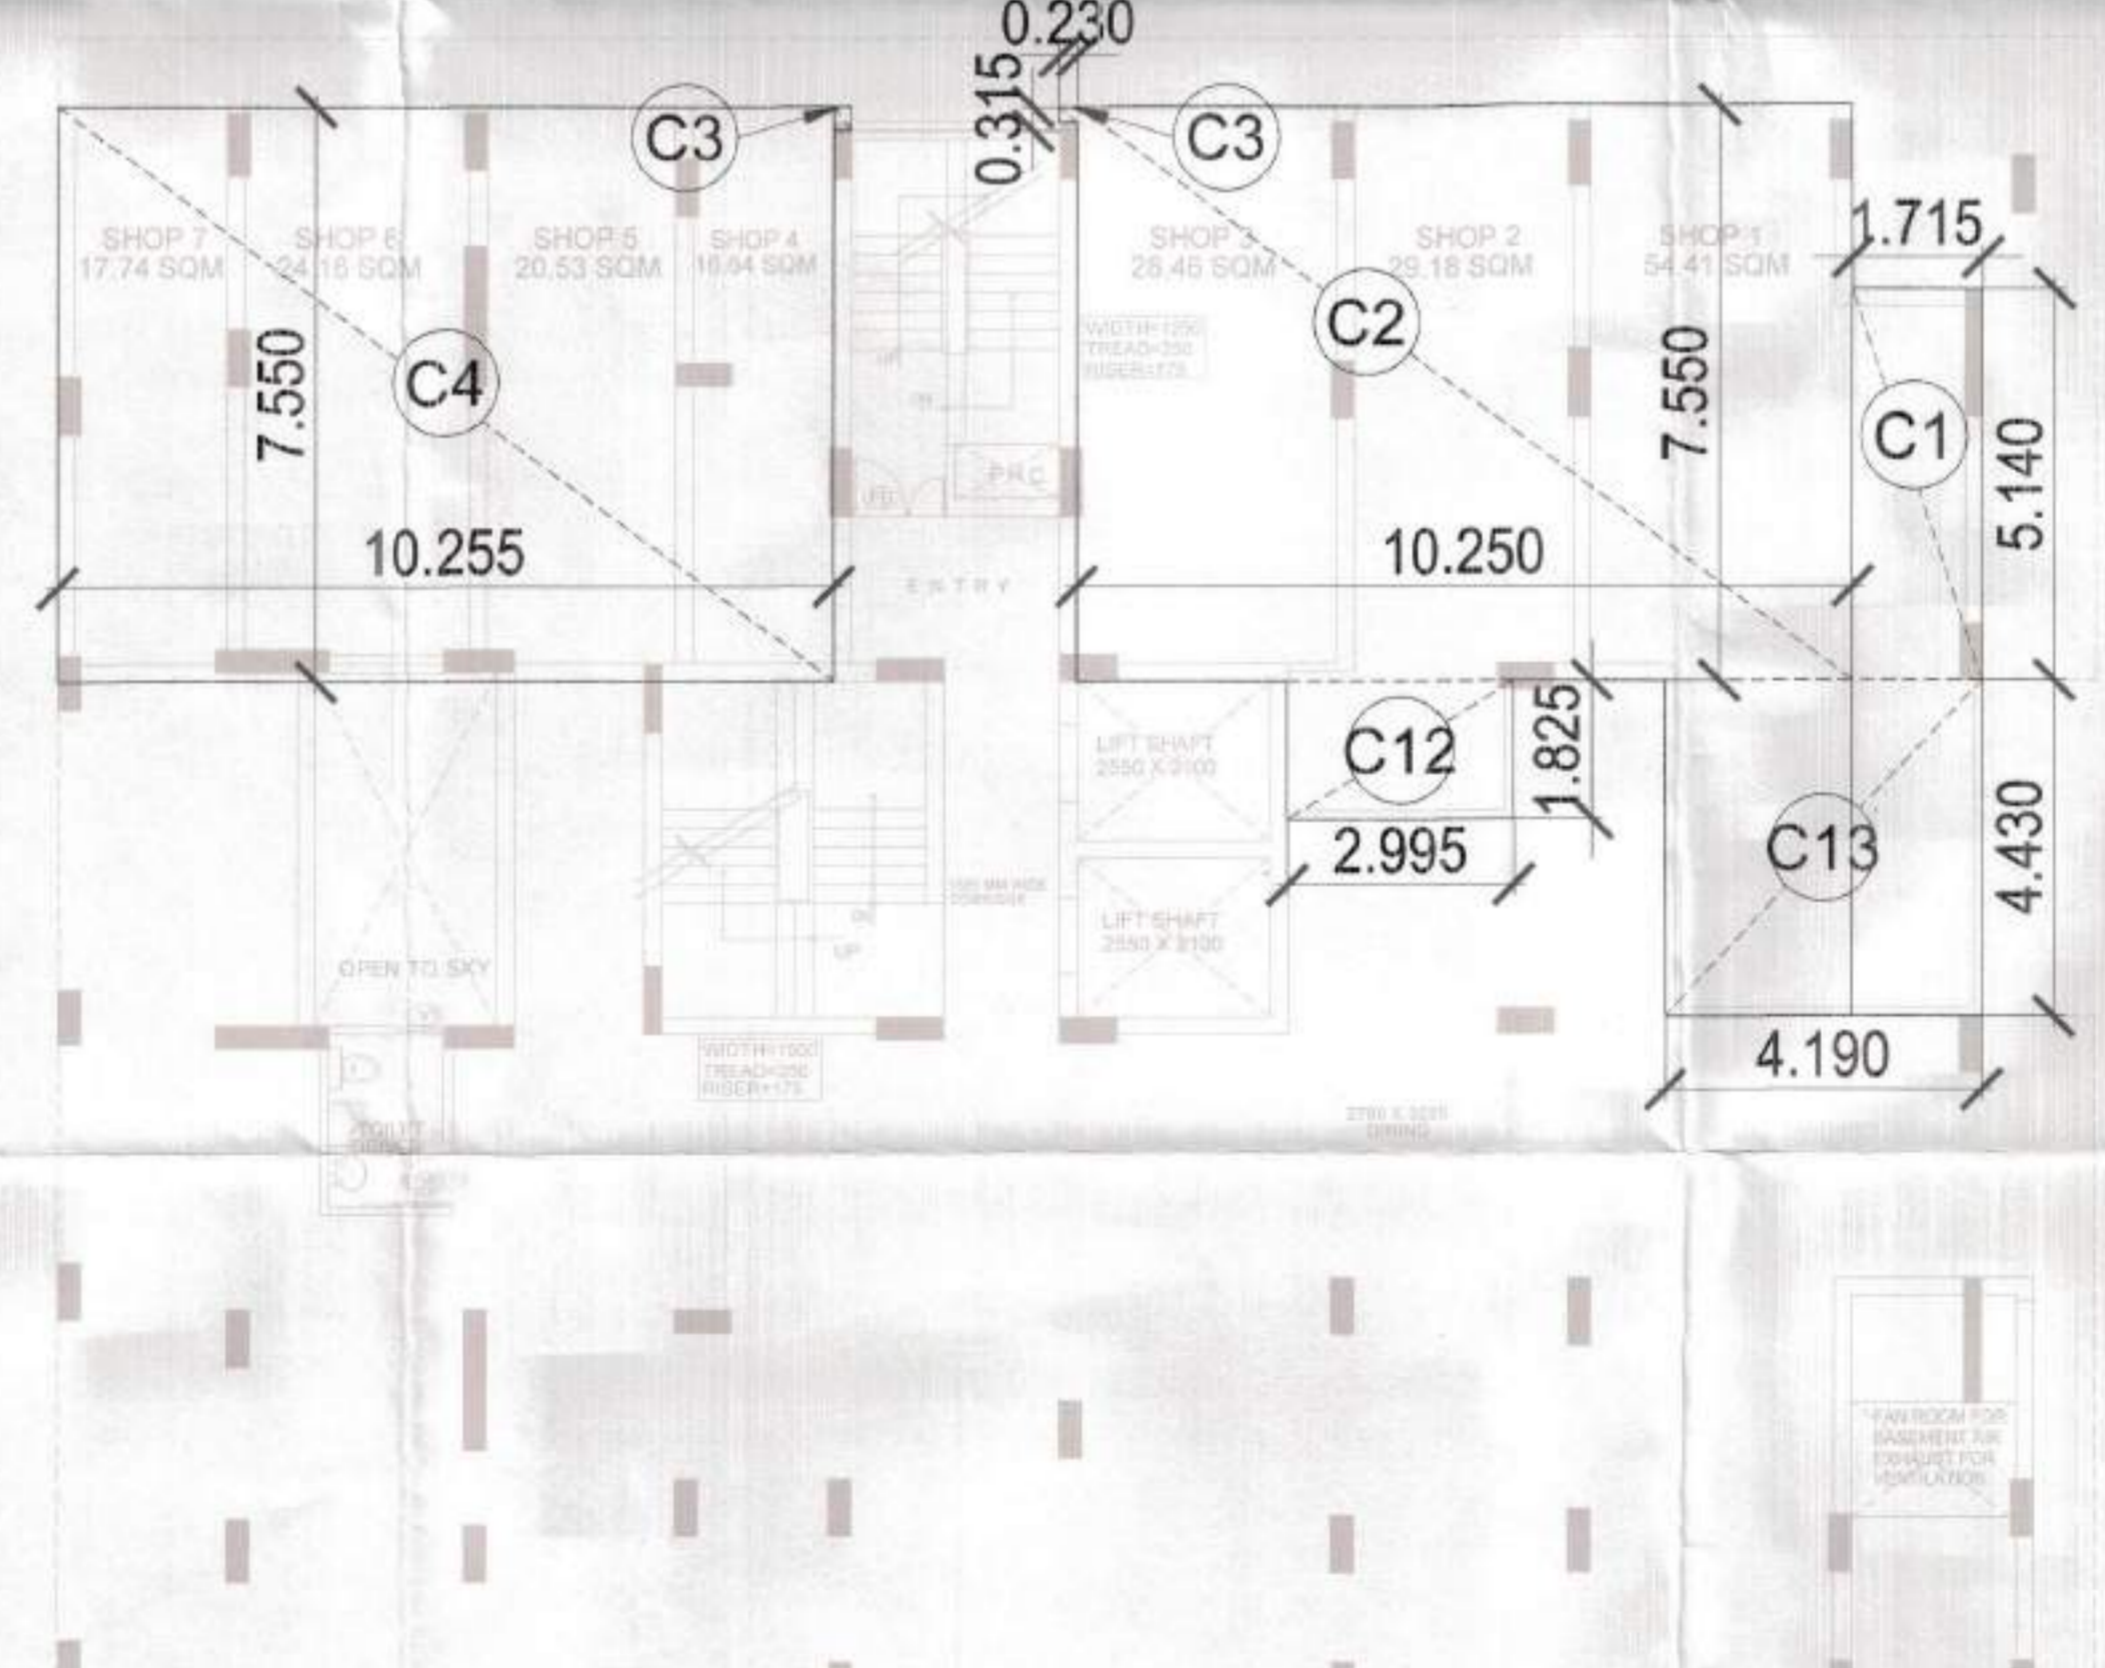

BLOCK-I STILT FLOOR AREA DETAIL

STILT COVERED AREA DETAIL OF BLOCK I

S.No.	LENGTH	WIDTH	AREA	NOS.	TOTAL AREA
A1	3.210	5.180	16.628	1	16.628
A2	8.495	4.890	41.543	1	41.543
100'	2.750	4.000	11.000	1	11.000
101'	-1.250	0.950	-1.188	1	-1.188
101	-1.525	4.890	-7.457	1	-7.457

FLOOR WISE AREA BLOCK - I

FLOORS	F.A.R.	50% AREA	NO. OF UNITS
STILT	38.524	24.067	-
1st FL	362.997	34.912	4
2nd FL	362.997	34.912	4
3rd FL	362.997	34.912	4
4th FL	362.997	34.912	4
5th FL	362.997	34.912	4
6th FL	362.997	34.912	4
7th FL	362.997	34.912	4
8th FL	362.997	34.912	4
9th FL	362.997	34.912	4
10th FL	362.997	34.912	4
11th FL	362.997	34.912	4
12th FL	362.997	34.912	4
13th FL	362.997	34.912	4
14th FL	362.997	34.912	4
15th FL	362.997	34.912	4
17th FL	362.997	34.912	4
TOTAL	6210.218	705.574	68

15% STILT AREA DETAIL OF BLOCK I

S.No.	LENGTH	WIDTH	AREA	NOS.	TOTAL AREA
FIRE STAIR	100	2.750	4.000	11.000	11.000
FIRE STAIR	100'	1.250	0.950	1.188	1.188
LIFT LOBBY	101	1.525	4.890	2.457	7.457
DRIVER TOILET	T1	1.755	2.520	4.423	4.423
TOTAL					34.047 SQM

TYPICAL FLOOR AREA DETAIL OF BLOCK I

S.No.	LENGTH	WIDTH	AREA	NOS.	TOTAL AREA
1	3.395	2.330	7.910	2	15.821
2	5.665	3.890	22.037	2	44.074
3	3.430	3.465	11.880	2	23.770
4	2.925	1.180	2.427	2	4.855
5	4.815	1.620	27.060	2	54.121
6	2.175	2.390	5.068	2	10.136
7	0.115	2.555	0.288	2	0.576
8	2.550	5.890	14.847	2	29.695
9	2.115	8.045	25.060	2	50.120
10	6.895	1.520	10.480	2	20.961
11	2.400	1.870	4.486	2	8.972
12	4.580	5.890	26.701	2	53.403
13	1.715	5.025	8.618	2	17.236
14	0.115	2.220	0.255	2	0.511
TOTAL					334.690 SQM

S.No.	LENGTH	WIDTH	AREA	NOS.	TOTAL AREA
A1	2.880	4.530	13.036	1	13.036
A2	2.750	5.890	16.033	1	16.033
A3	8.035	4.430	35.595	1	35.595
A4	2.750	2.220	6.105	1	6.105
100'	-2.750	4.000	-11.000	1	-11.000
100'	-1.250	1.550	-1.938	1	-1.938
101	-1.525	4.890	-7.376	1	-7.376
S1	-2.100	1.550	-3.355	1	-3.355
S2	-1.110	0.690	-0.766	1	-0.766
S3	-1.385	1.550	-2.147	1	-2.147
X	-0.500	1.480	-0.740	1	-0.740
TOTAL COVERED AREA OF BLOCK I					334.690 SQM
ACHIEVED FAR OF BLOCK I					334.690 SQM
ACHIEVED FAR OF BLOCK I					6210.218 SQM

15% AREA DETAIL OF BLOCK I

S.No.	LENGTH	WIDTH	AREA	NOS.	TOTAL AREA
FIRE STAIR	100	2.750	4.000	11.000	11.000
FIRE STAIR	100'	1.250	1.550	1.938	1.938
STAIR WELL OPEN TO SKY	Y	-0.290	1.560	-0.776	-0.776
LIFT LOBBY	101	1.525	4.430	6.796	6.796
LIFT SHAFT	S1	2.100	2.550	5.355	10.710
LIFT SHAFT	S2	1.590	0.690	0.994	1.908
CLIP BOARD	CR2	2.480	0.690	1.488	2.976
CLIP BOARD	S2	1.510	0.690	0.666	1.332
CLIP BOARD	S3	1.385	1.550	2.147	4.294
TOTAL					37.725 SQM


ADDITIONAL COVERED AREA DETAIL OF BLOCK I

S.No.	LENGTH	WIDTH	AREA	NOS.	TOTAL AREA
13	2.415	0.115	0.278	6	1.671
16	1.955	0.113	0.225	6	1.353
TOTAL AREA					0.234 SQM

COMMERCIAL AREA DETAIL BLOCK I

S.No.	LENGTH	WIDTH	AREA	NOS.	TOTAL AREA
C1	1.715	5.140	8.815	1	8.815
C2	10.250	7.875	80.719	1	80.719
C3	0.230	0.315	0.072	2	0.145
C4	10.255	7.550	77.425	1	77.425
C12	2.995	1.825	5.466	1	5.466
C13	4.190	4.430	18.562	1	18.562
TOTAL					191.132 SQM



KEY PLAN 1ST TO 17TH FLOOR PLAN

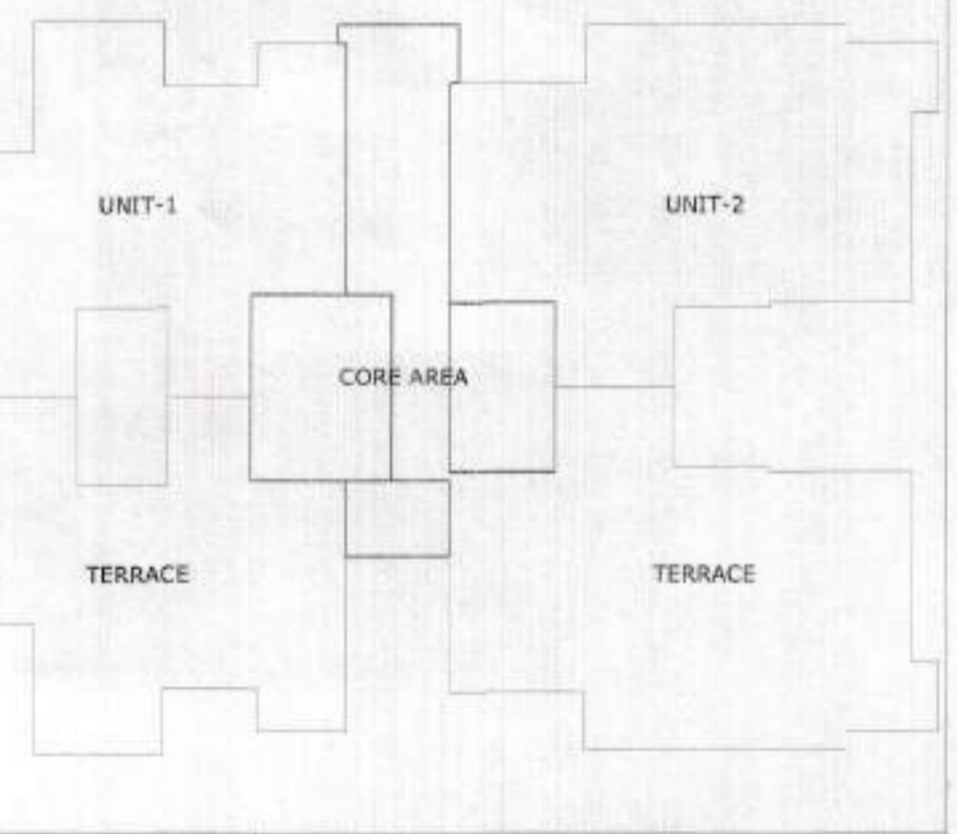

SL.NO	TYPE	WIDTH	CILL	LINTEL
1	D1	1050	-	2100
2	D2	950	-	2100
3	D3	750	-	2100
4	FD	1250	-	2100
5	DW1	3000	750	2600
6	DW2	2485	750	2600
7	DW3	2260	750	2600
8	DW4	1885	750	2600
9	DW5	1700	750	2600
10	DW7	1570	750	2600
11	DW8	1425	750	2600
12	DW9	1570	1050	2400
13	W1	1000	1050	2400
14	W2	900	750	2600
15	V1	750	900	2400
16	V2	600	900	2400

COMPLETION DRAWING
GROUP HOUSING(GC-2 AT GAUR CITY)PLOT NO - GH - 01, SECTOR - 4 GREATER NOIDA
CLIENT: AIG INFRA TECH INDIA PVT. LTD.
SHEET TITLE: BLOCK I STILT & TYPICAL FLOOR AREA DETAIL
DATE: 06.12.13 DRG.NO: CD-25
SCALE: 1:100 NORTH: [Compass]
OWNER'S SIGN: [Signature] ARCHITECT'S SIGN: [Signature]
ARCHITECTS: SPACE DESIGN GROUP
W-139, F.F GREATER KAILASH-I, NEW DELHI-48
PH: 011-26240732, 41631265
EMAIL: spacedesigngroup@rediffmail.com/ gmail.com

Greater Noida Industrial Development Authority
OCCUPANCY
 Vide Letter No. BP-2384/7524
 Valid From Date: 03/11/16
 Name of Project: [Signature]
 Name of Manager: [Signature]
 Asstt. Arch: [Signature] S.M. (Plg.)

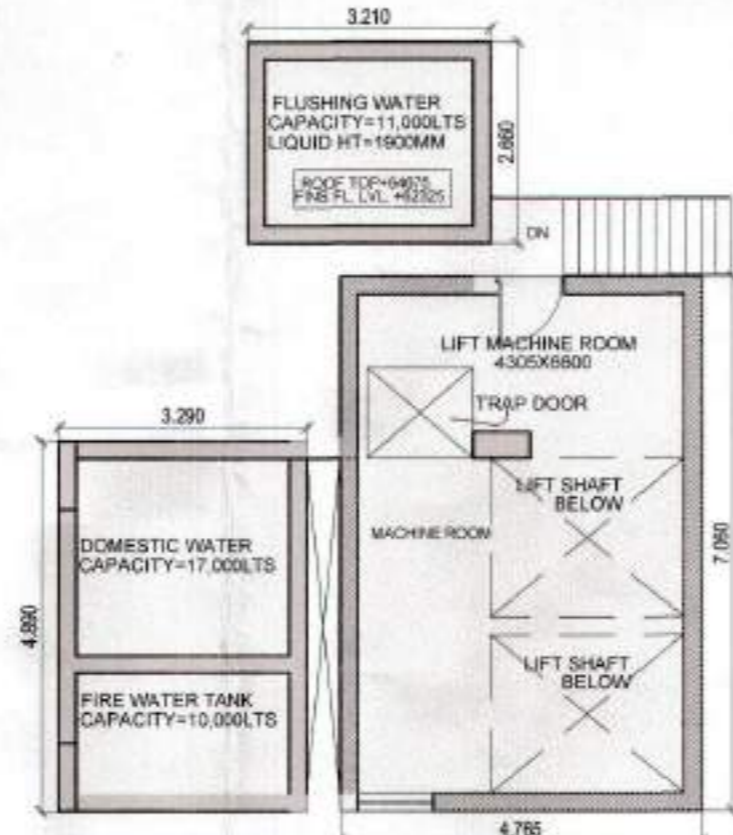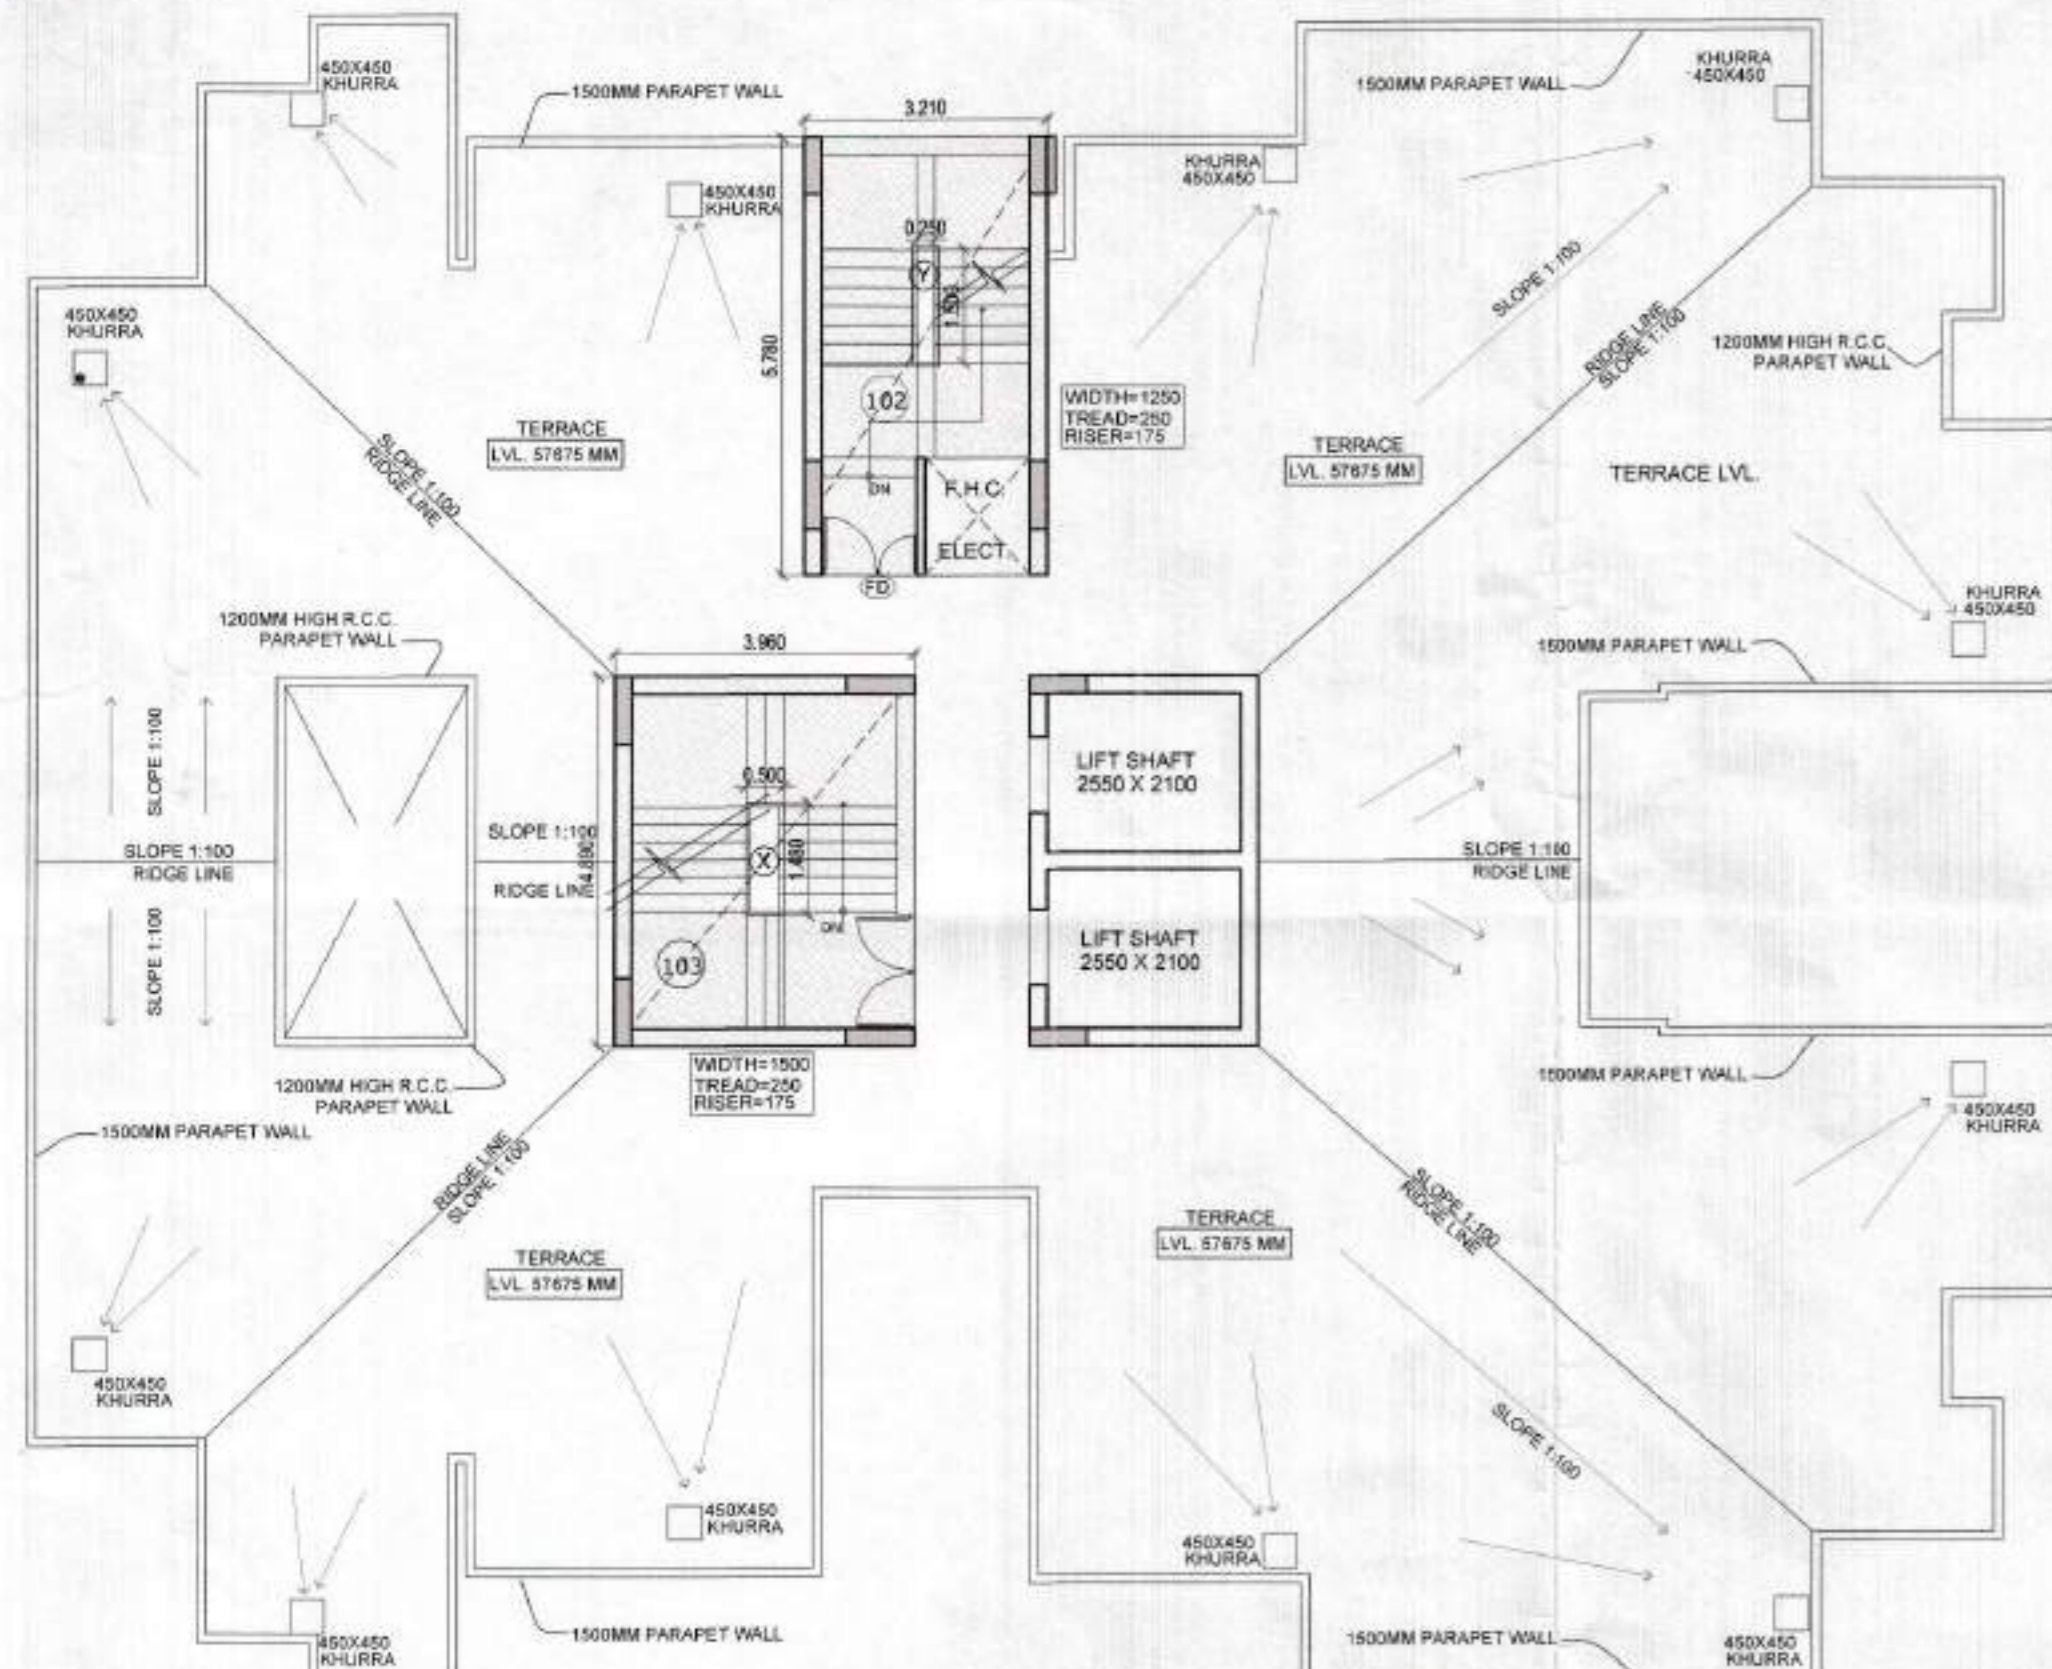



TERRACE PLAN (BLOCK I)

TERRACE PLAN (BLOCK I)
 WATER TANK/MACHINE ROOM

15% MUMTY & MACHINE ROOM AREA DETAIL OF BLOCK I

15% ADDITIONAL F.A.R. AREAS OF BLOCK I (MUMTY) AT TERRACE FLOOR					
S.No.	LENGTH	WIDTH	AREA	NOS.	TOTAL
102	3.960	4.890	19.364	1	19.364
103	3.210	3.180	10.218	1	10.218
93	-1.880	1.550	-2.917	1	-2.917
X	-0.500	1.480	-0.740	1	-0.740
Y	-0.250	1.500	-0.375	1	-0.375
					32.798 SQM
MACHINE ROOM	104	4.765	7.060	1	33.641
WATER TANK	105	3.290	4.890	1	16.088
FLUSHING WATER TANK	106	3.210	2.660	1	8.519
					56.768
TOTAL					90.918 SQM

FLOOR WISE AREA BLOCK - I			
FLOORS	F.A.R.	15% AREA	NOL. OF UNITS
37th FL	38.538	5.781	4
1st FL	362.997	34.912	4
2nd FL	362.997	34.912	4
3rd FL	362.997	34.912	4
4th FL	362.997	34.912	4
5th FL	362.997	34.912	4
6th FL	362.997	34.912	4
7th FL	362.997	34.912	4
8th FL	362.997	34.912	4
9th FL	362.997	34.912	4
10th FL	362.997	34.912	4
11th FL	362.997	34.912	4
12th FL	362.997	34.912	4
13th FL	362.997	34.912	4
14th FL	362.997	34.912	4
15th FL	362.997	34.912	4
16th FL	362.997	34.912	4
17th FL	362.997	34.912	4
MUMTY		32.790	
MACHINE RM		33.641	
WATER TANK		24.627	
ADD. COVERED AREA	0.754		
TOTAL	6210.218	708.574	68

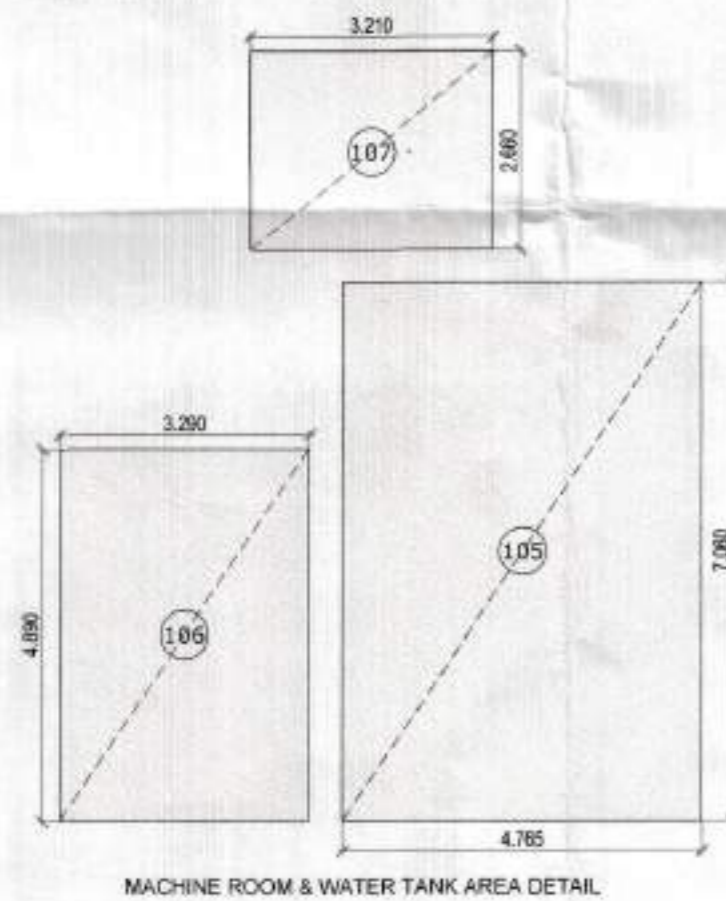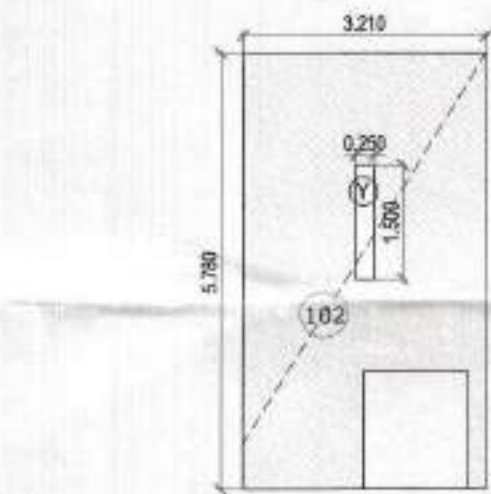

ANCILLARY AREAS DIAGRAM
 MUMTY AREA DETAIL

MACHINE ROOM & WATER TANK AREA DETAIL

DOOR WINDOW SCHEDULE					COMPLETION DRAWING	
SL.NO	TYPE	WIDTH	CILL	LINTEL	PROJECT:	
1	D1	1050	-	2100	GROUP HOUSING (GC-2 AT GAUR CITY) PLOT NO - GH - 01, SECTOR - 4 GREATER NOIDA	
2	D2	950	-	2100	CLIENT: AIG INFRA TECH INDIA PVT. LTD.	
3	D3	750	-	2100	SHEET TITLE: BLOCK I TERRACE FLOOR AREA DETAIL	
4	FD	1250	-	2100	DATE: 06.12.13	DRG. NO: CD-26
5	DW1	3000	750	2600	SCALE: 1:100	NORTH: [Symbol]
6	DW2	2485	750	2600	OWNER'S SIGN: [Signature]	ARCHITECT'S SIGN: [Signature]
7	DW3	2260	750	2600	ARCHITECTS: SPACE DESIGN GROUP	
8	DW4	1885	750	2600	W-139, F.F GREATER KAILASH-I, NEW DELHI - 48	
9	DW5	1700	750	2600	PH: 011-29240732, 41631265	
10	DW7	1570	750	2600	EMAIL: spacedesigngroup@rediffmail.com/ gmail.com	
11	DW8	1425	750	2600		
12	DW9	1570	1050	2400		
13	W1	1000	1050	2400		
14	W2	900	750	2600		
15	V1	750	900	2400		
16	V2	600	900	2400		