


TOWER-1 & 2
(FLOOR PLAN)

Prepared by: *[Signature]*
Checked by: *[Signature]*
Drawing & Design: *[Signature]*
S.M. (P/01)

DOORS WINDOWS SCHEDULE

S.NO.	TYPE	SIZE	S.L.	L.L.
1.	D1	1500 X 2150	-	2150
2.	D2	1000 X 2150	-	2150
3.	D3	750 X 2150	-	2150
4.	ED1	3000 X 2500	-	2500
5.	GW1	6000 X 2050	0.450	2500
6.	GW2	5000 X 2050	0.450	2500
7.	GW3	4000 X 2050	0.450	2500
8.	GW4	4000 X 2050	0.450	2500
9.	SW1	3500 X 1500	1000	2500
10.	SW2	3000 X 1500	1000	2500
11.	W1	900 X 1500	1000	2500
12.	W2	1500 X 1500	1000	2500
13.	V1	600 X 1000	1500	2500

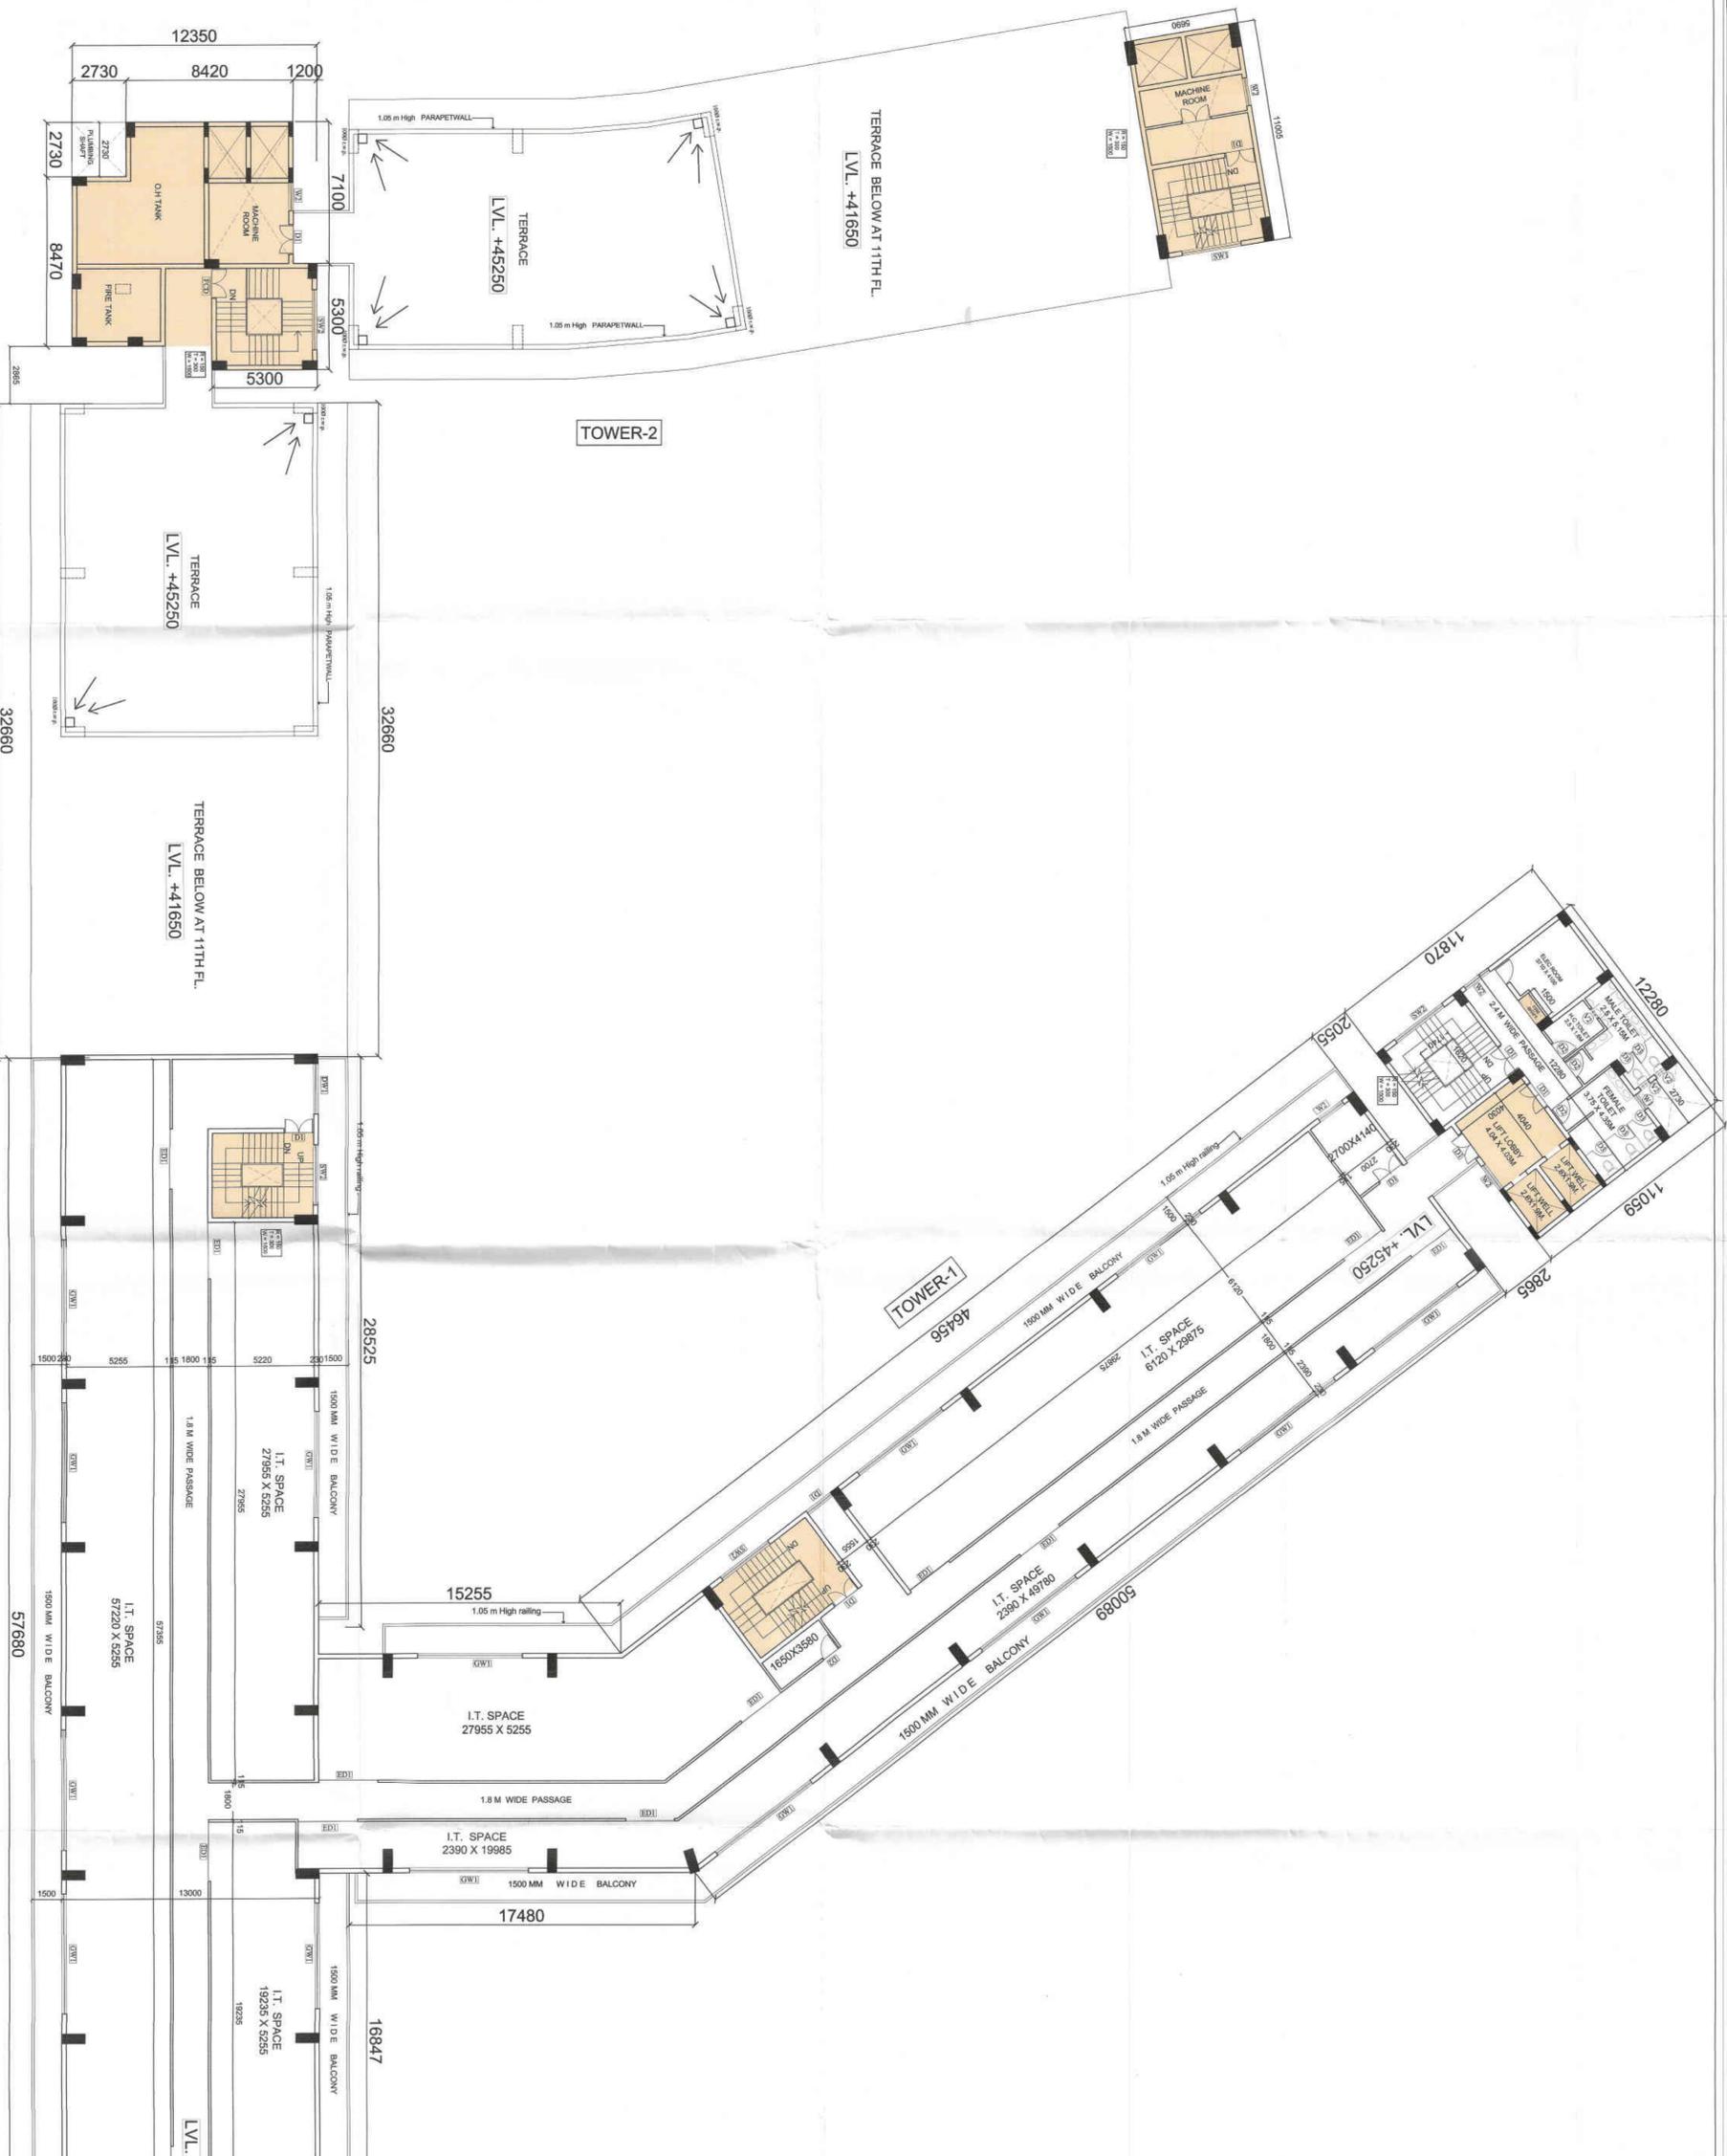

REVISE SUBMISSION DRAWING
SHEET TITLE
12TH to 13TH FLOOR PLAN
(TOWER - 1 & 2)

ARCHITECT:
DEVELOPMENTS CONSULTANT
ARCHITECTS ENGINEERS & PLANNERS
209-C, MASJID MOTI, ("R" BLOCK, N.D.S.E.-II)
PHONE: 011 - 26254880, 26254881

PROJECT:
PROPOSED IT/ITES BUILDING
FOR M/S SHUBH ADVISORS PVT.LTD.
ON PLOT NO. - 31, SECTOR KP-V
GREATER NOIDA, G.B. NAGAR (UP)

SCALE 1:150 DATE: 30 / 11 / 2015

ARCHITECT'S SIGNATURE
[Signature]
A. PANTWAL
G-11, CA/86/11752
209-C, Masjid Moti
New Delhi-110049

OWNERS SIGNATURE
For Shubh Advisors Pvt. Ltd.
[Signature]
Authorized Signatory