


TOWER - 3


( FLOOR PLANS )

APPROVED  
 For Non-Industrial Dev. Authority  
 Letter No. 6548, Dated 14.11.2015  
 Valid up to Date: 5.5.2017  
 S.M. (Png.)  
 S.M. (Png.)  
 S.M. (Png.)

S.NO.	TYPE	SIZE	S.L.	I.L.
1.	D1	1000 X 2150	-	2.50
2.	D2	765 X 2150	-	2.50
3.	D3	750 X 2150	-	2.50
4.	DW1	1750 X 2150	450	2.50
5.	DW2	3880 X 2150	450	2.50
6.	W1	3000 X 1700	450	2.50
7.	W2	2100 X 1700	450	2.50
8.	W3	4000 X 1700	450	2.50
9.	W4	1500 X 1150	1000	2.50
10.	W5	2000 X 1700	450	2.50
11.	V1	600 X 1700	1000	2.50
12.	PCD	1500 X 2150	-	2.50
13.	GW1	5290 X 1700	1250	2.50
14.	ED1	2000 X 2150	-	1.50

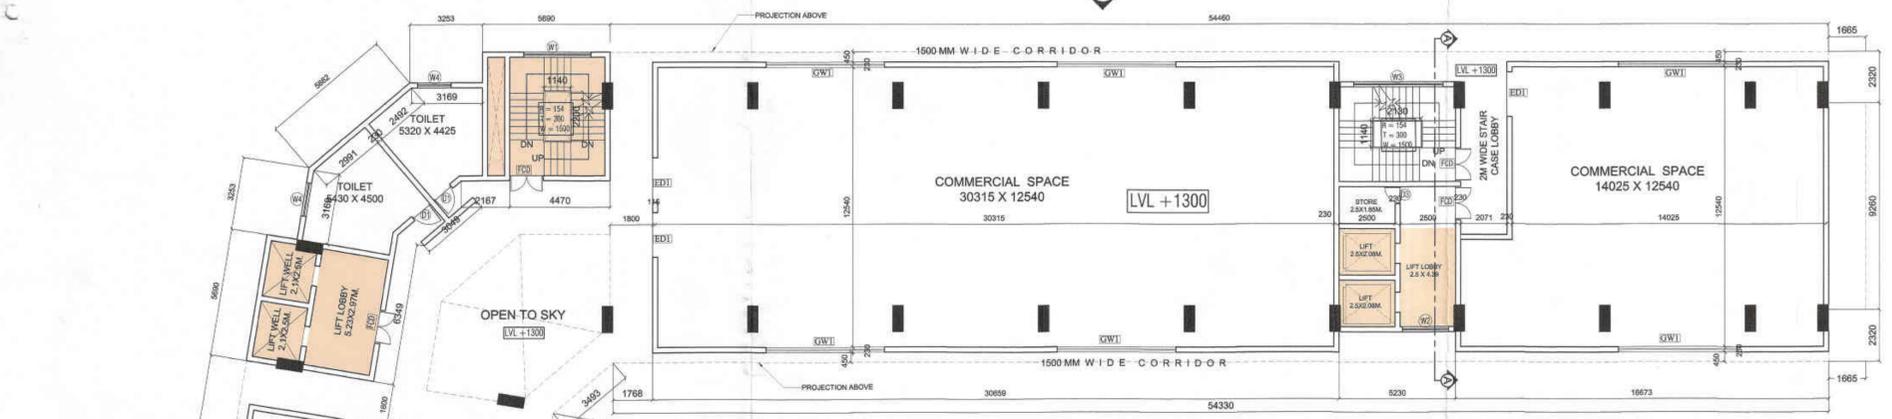

GROUND FLOOR PLAN

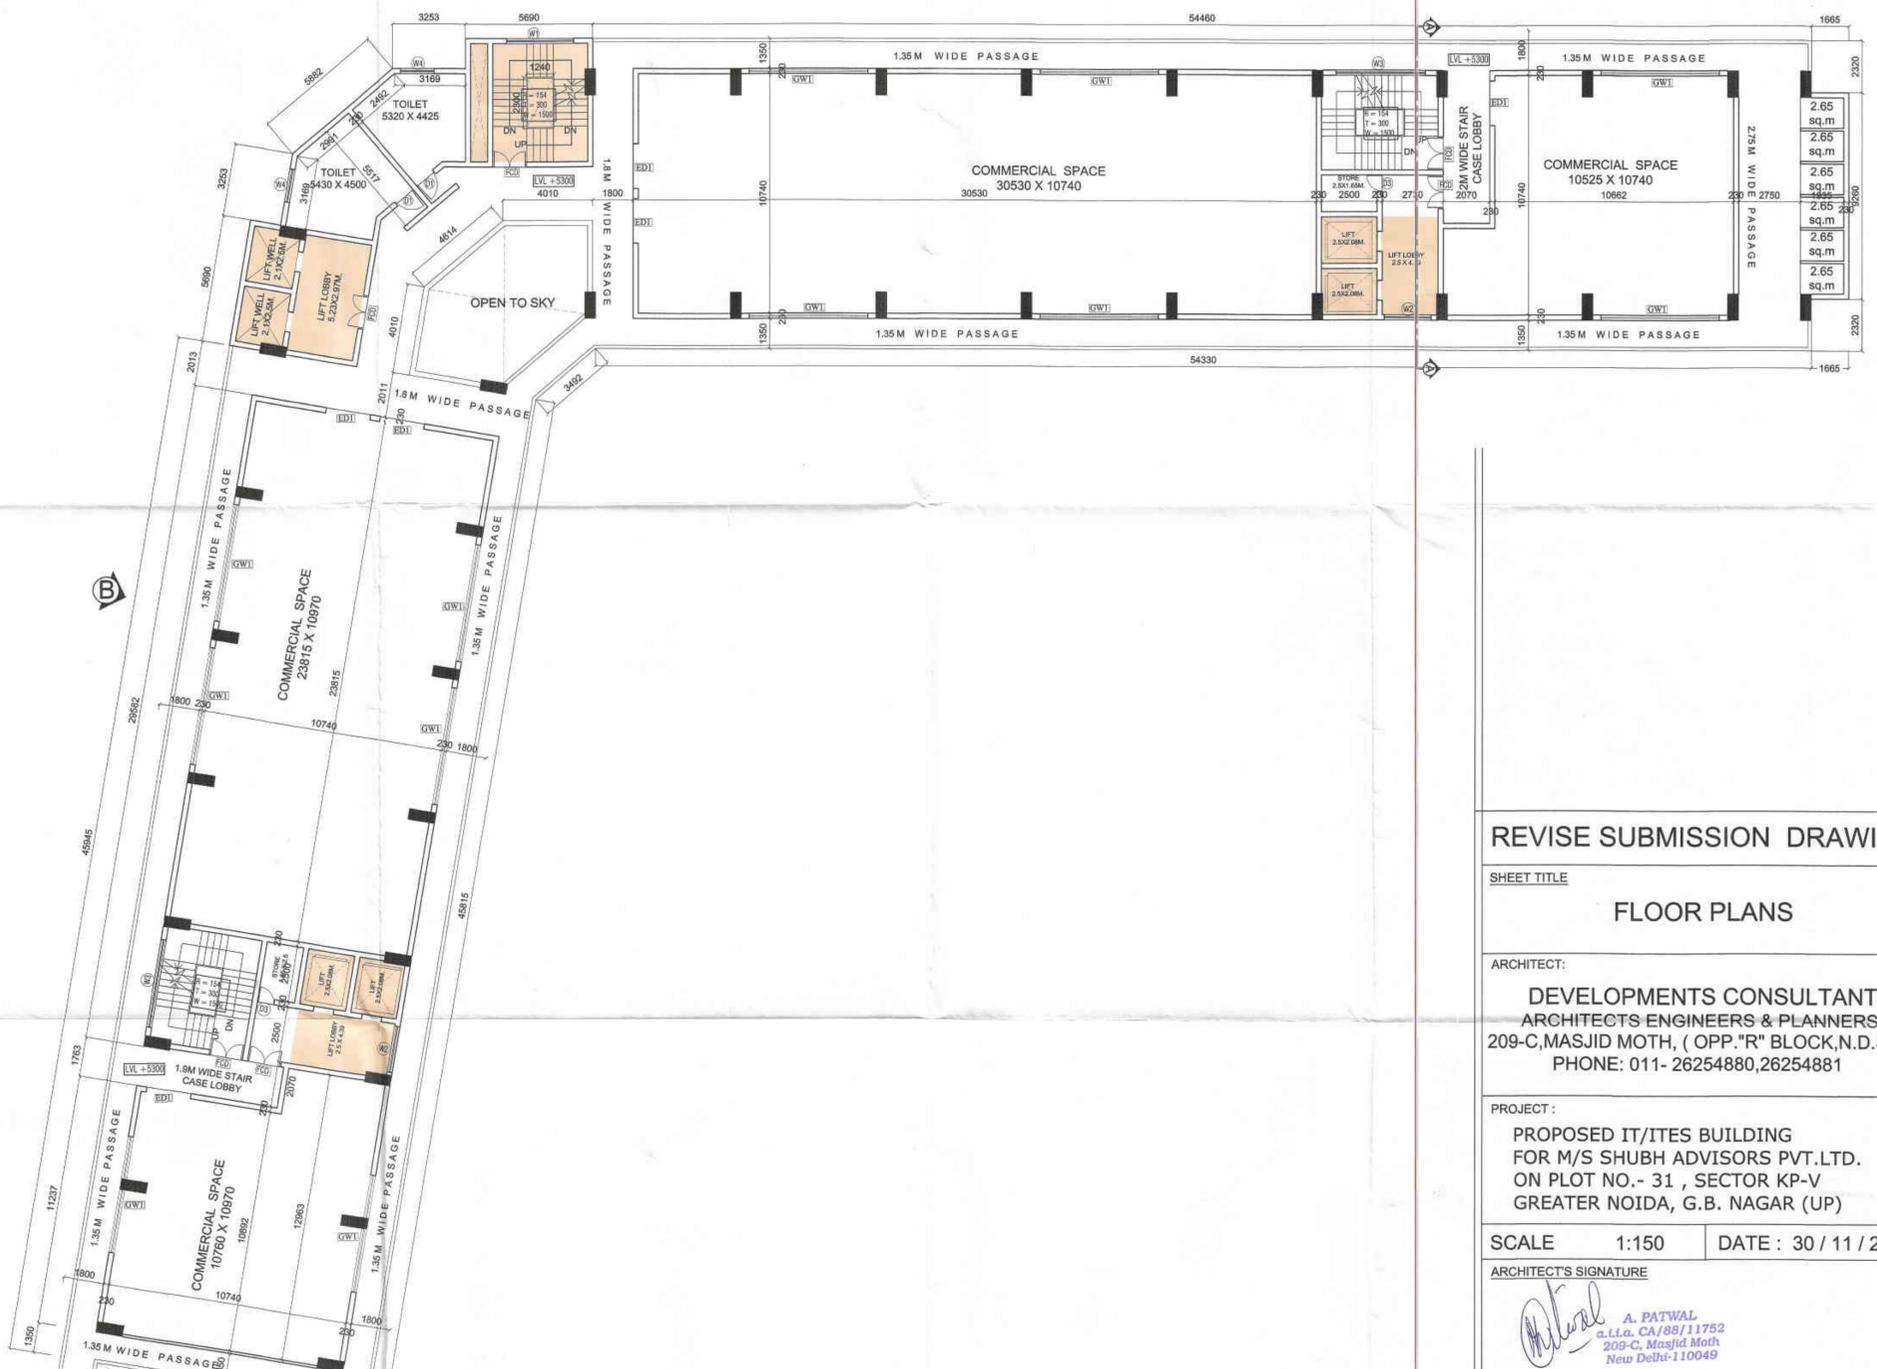

1ST FLOOR PLAN

REVISE SUBMISSION DRAWING

SHEET TITLE

FLOOR PLANS

ARCHITECT:

DEVELOPMENTS CONSULTANT  
 ARCHITECTS ENGINEERS & PLANNERS  
 209-C, MASJID MOTH, ( OPP. "R" BLOCK, N.D.S.E.-II)  
 PHONE: 011- 26254880, 26254881

PROJECT :

PROPOSED IT/ITES BUILDING  
 FOR M/S SHUBH ADVISORS PVT.LTD.  
 ON PLOT NO.- 31 , SECTOR KP-V  
 GREATER NOIDA, G.B. NAGAR (UP)

SCALE 1:150 DATE : 30 / 11 / 2015

ARCHITECT'S SIGNATURE

*A. Patwal*  
 A. PATWAL  
 a.t.l.a. CA/88/11752  
 209-C, Masjid Moth  
 New Delhi-110049

OWNER'S SIGNATURE

For Shubh Advisors Pvt. Ltd.  
 Authorised Signatory

