

**SHEET NO. - 27**  
 APPROVED  
 Add up to total  
 For Shubh Advisors Pvt. Ltd.  
 (Reg. Arch.)  
 New Delhi  
 (Reg. & Arch.)

**FLOOR PLANS**

**DOORS WINDOWS SCHEDULE**

S.NO.	TYPE	SIZE	S.L.	L.L.
1.	D1	915 X 2100	-	2150
2.	D2	915 X 2100	-	2150
3.	D3	750 X 2100	-	2150
4.	D4	950 X 2100	-	2150
5.	W1	650 X 1250	900	2150
6.	W2	750 X 1250	900	2150
7.	W3	435 X 1250	900	2150
8.	DW1	2445 X 2150	450	2150
9.	DW2	1585 X 2150	450	2150
10.	DW3	1435 X 2150	450	2150

**OPEN TERRACE AREA CALCULATION**

S.NO.	L	B	Area
1.	1315	4	5260
2.	1815	4	7260
3.	1815	12	21780
4.	1815	12	21780
5.	1815	12	21780
6.	1815	12	21780
7.	1815	12	21780
8.	6277	1	6277
<b>TOTAL AREA</b>			<b>133,071 SQ.M.</b>
<b>NET OPEN TERRACE AREA</b>			<b>438,721 SQ.M.</b>
<b>ADDITION</b>			<b>438,721</b>
<b>AREA</b>			<b>17,857</b>
<b>TOTAL</b>			<b>456,578 SQ.M.</b>


**REVISE SUBMISSION DRAWING**  
 PLAN - ELEVATION,  
 SECTION & AREA DETAIL  
 (TYPE - I UNIT)

**ARCHITECT:**  
 DEVELOPMENTS CONSULTANT  
 ARCHITECTS ENGINEERS & PLANNERS  
 209-C, MASJID MOTH, ( 'R' BLOCK, N.D.S.E.-II)  
 PHONE: 011- 26254880, 26254881


**PROPOSED IT/ITES BUILDING**  
 FOR M/S SHUBH ADVISORS PVT.LTD.  
 ON PLOT NO. - 31, SECTOR KP-V  
 GREATER NOIDA, G.B. NAGAR (UP)

**SCALE 1:100**  
**DATE : 30 / 11 / 2015**  
**ARCHITECT'S SIGNATURE**  
 (Signature)  
 409-C, Masjid MOTH,  
 New Delhi-110048

**OWNER'S SIGNATURE**  
 For Shubh Advisors Pvt. Ltd.  
 Authorized Signatory  
 (Signature)

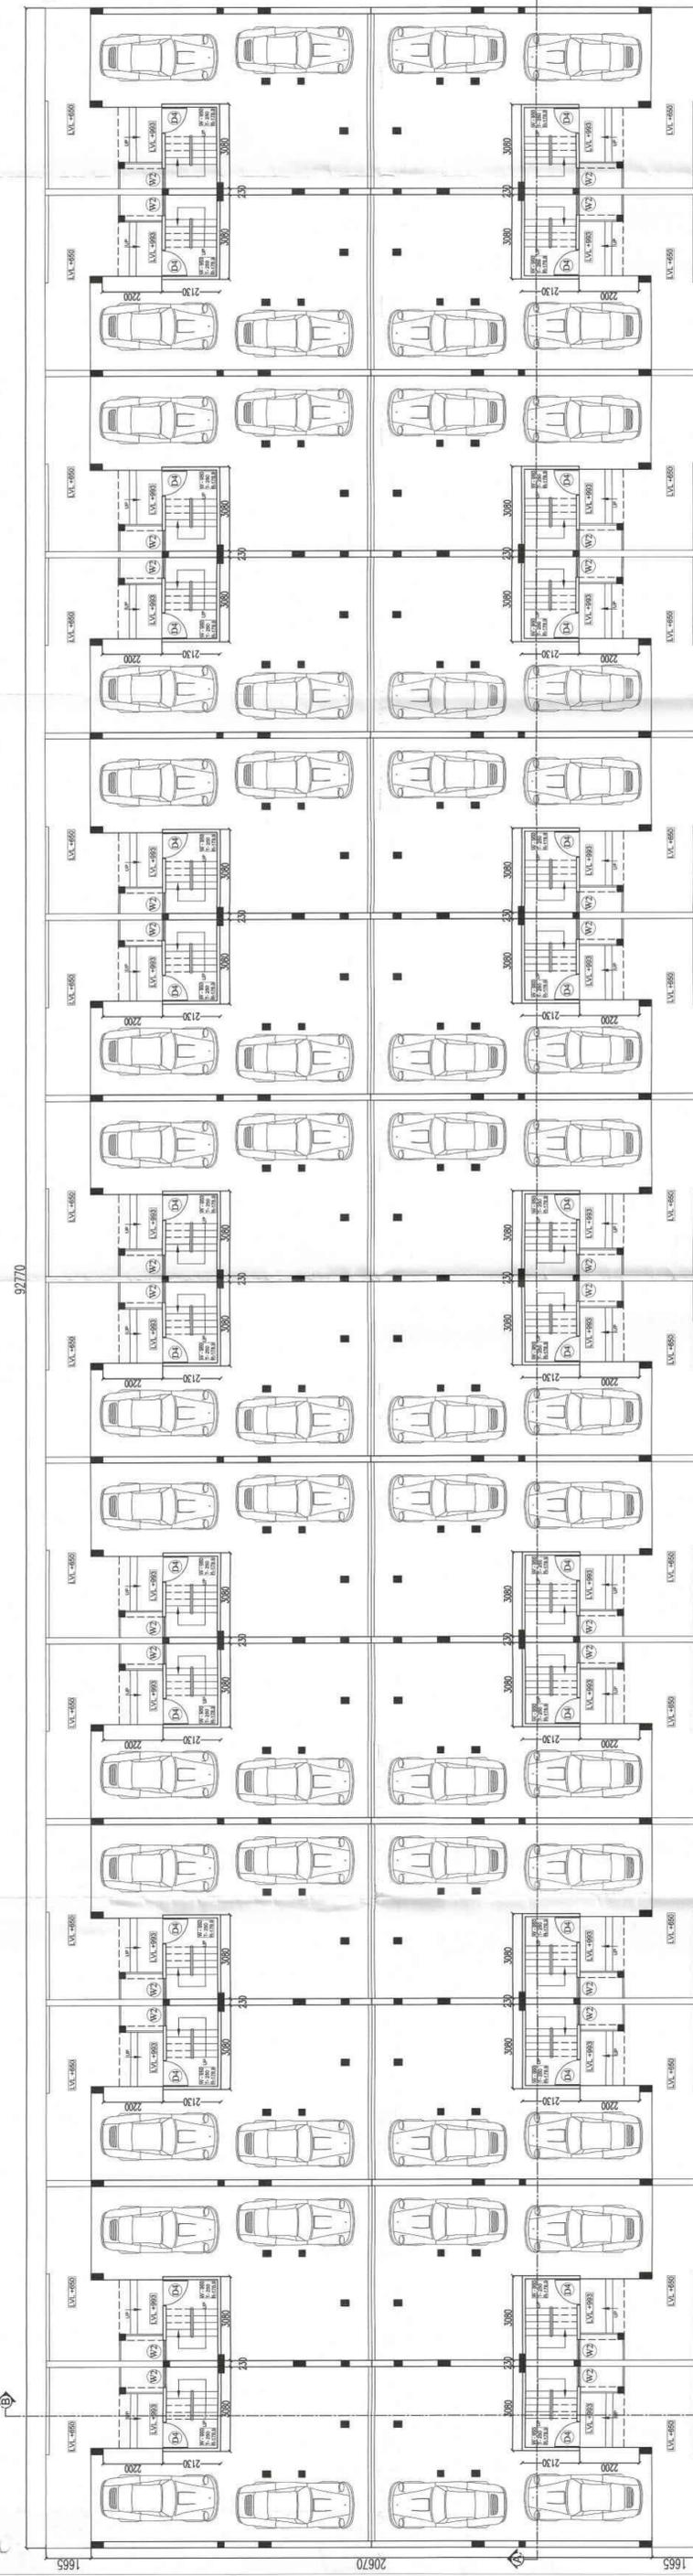

**STILT FLOOR PLAN**

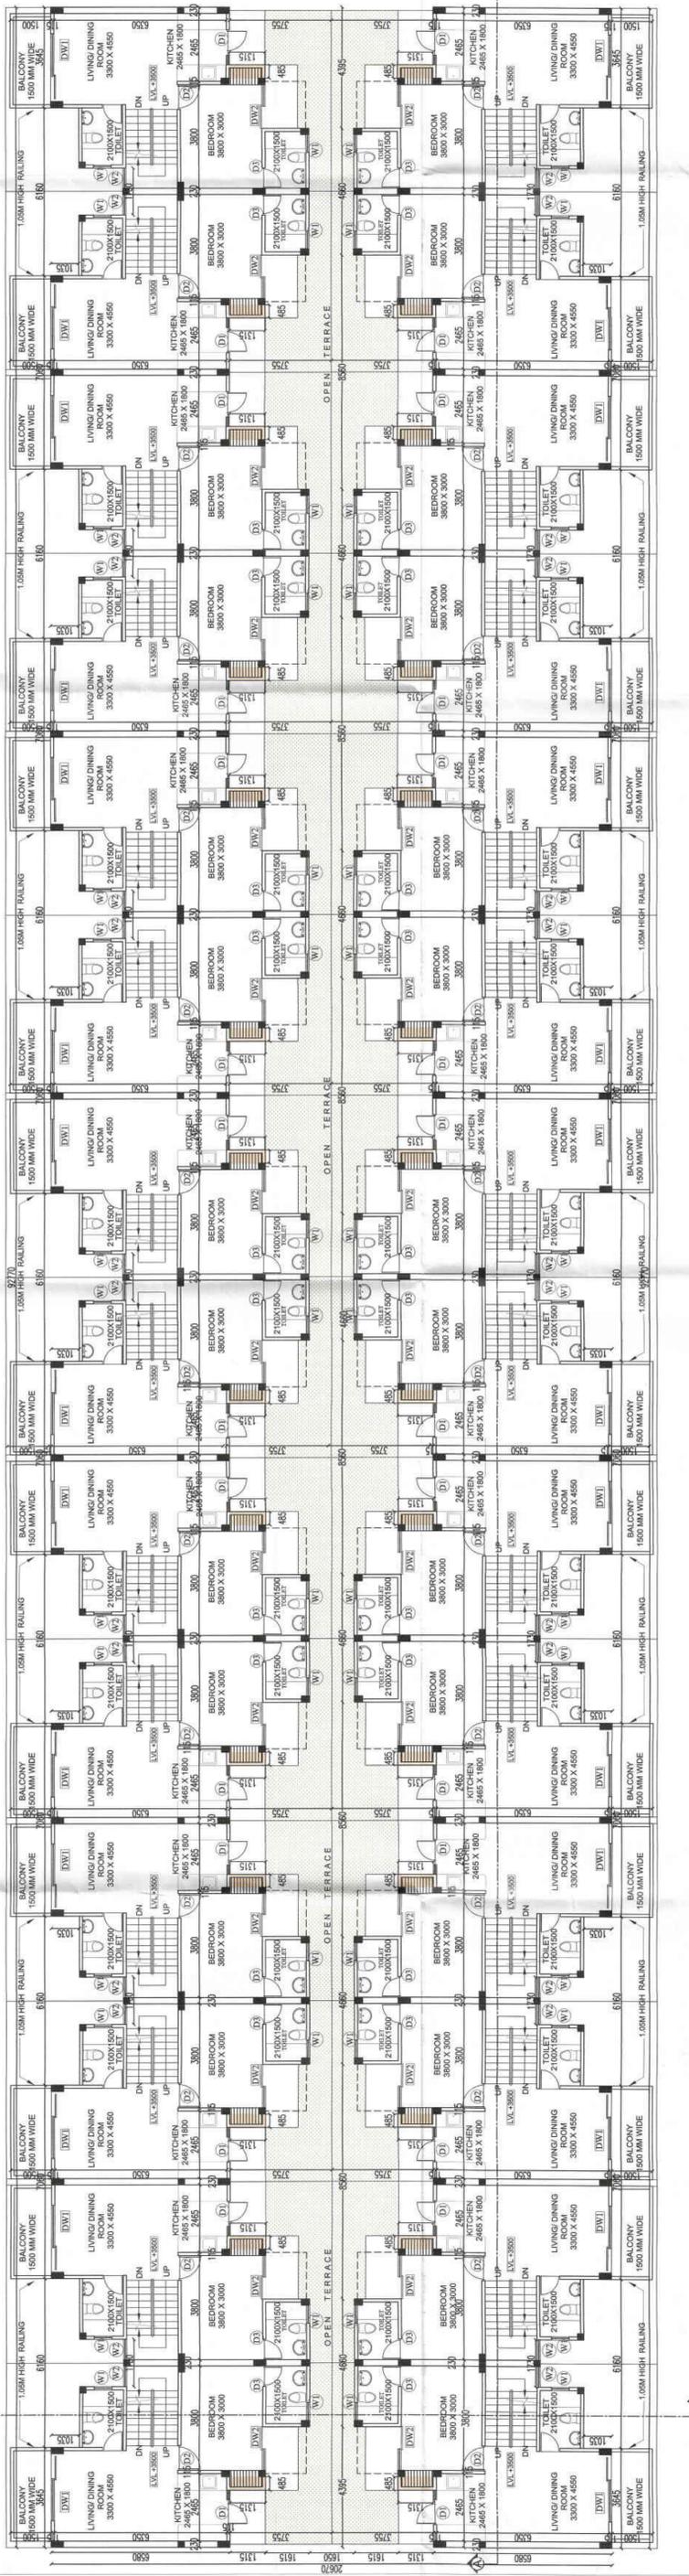

**1ST FLOOR PLAN**