


STILT FLOOR PLAN

OPEN TERRACE AREA CALCULATION

ADDITION	S.NO	L	X	B	=	13.770	SQ.M.
	1	2.955	X	1.165	X	4	= 13.770 SQ.M.
	2	4.655	X	1.615	X	4	= 30.071 SQ.M.
	3	5.68	X	1.165	X	10	= 66.172 SQ.M.
	4	9.08	X	1.615	X	10	= 146.642 SQ.M.
	6	82.67	X	2.76	X	1	= 228.169 SQ.M.
TOTAL AREA						=	484.825 SQ.M.

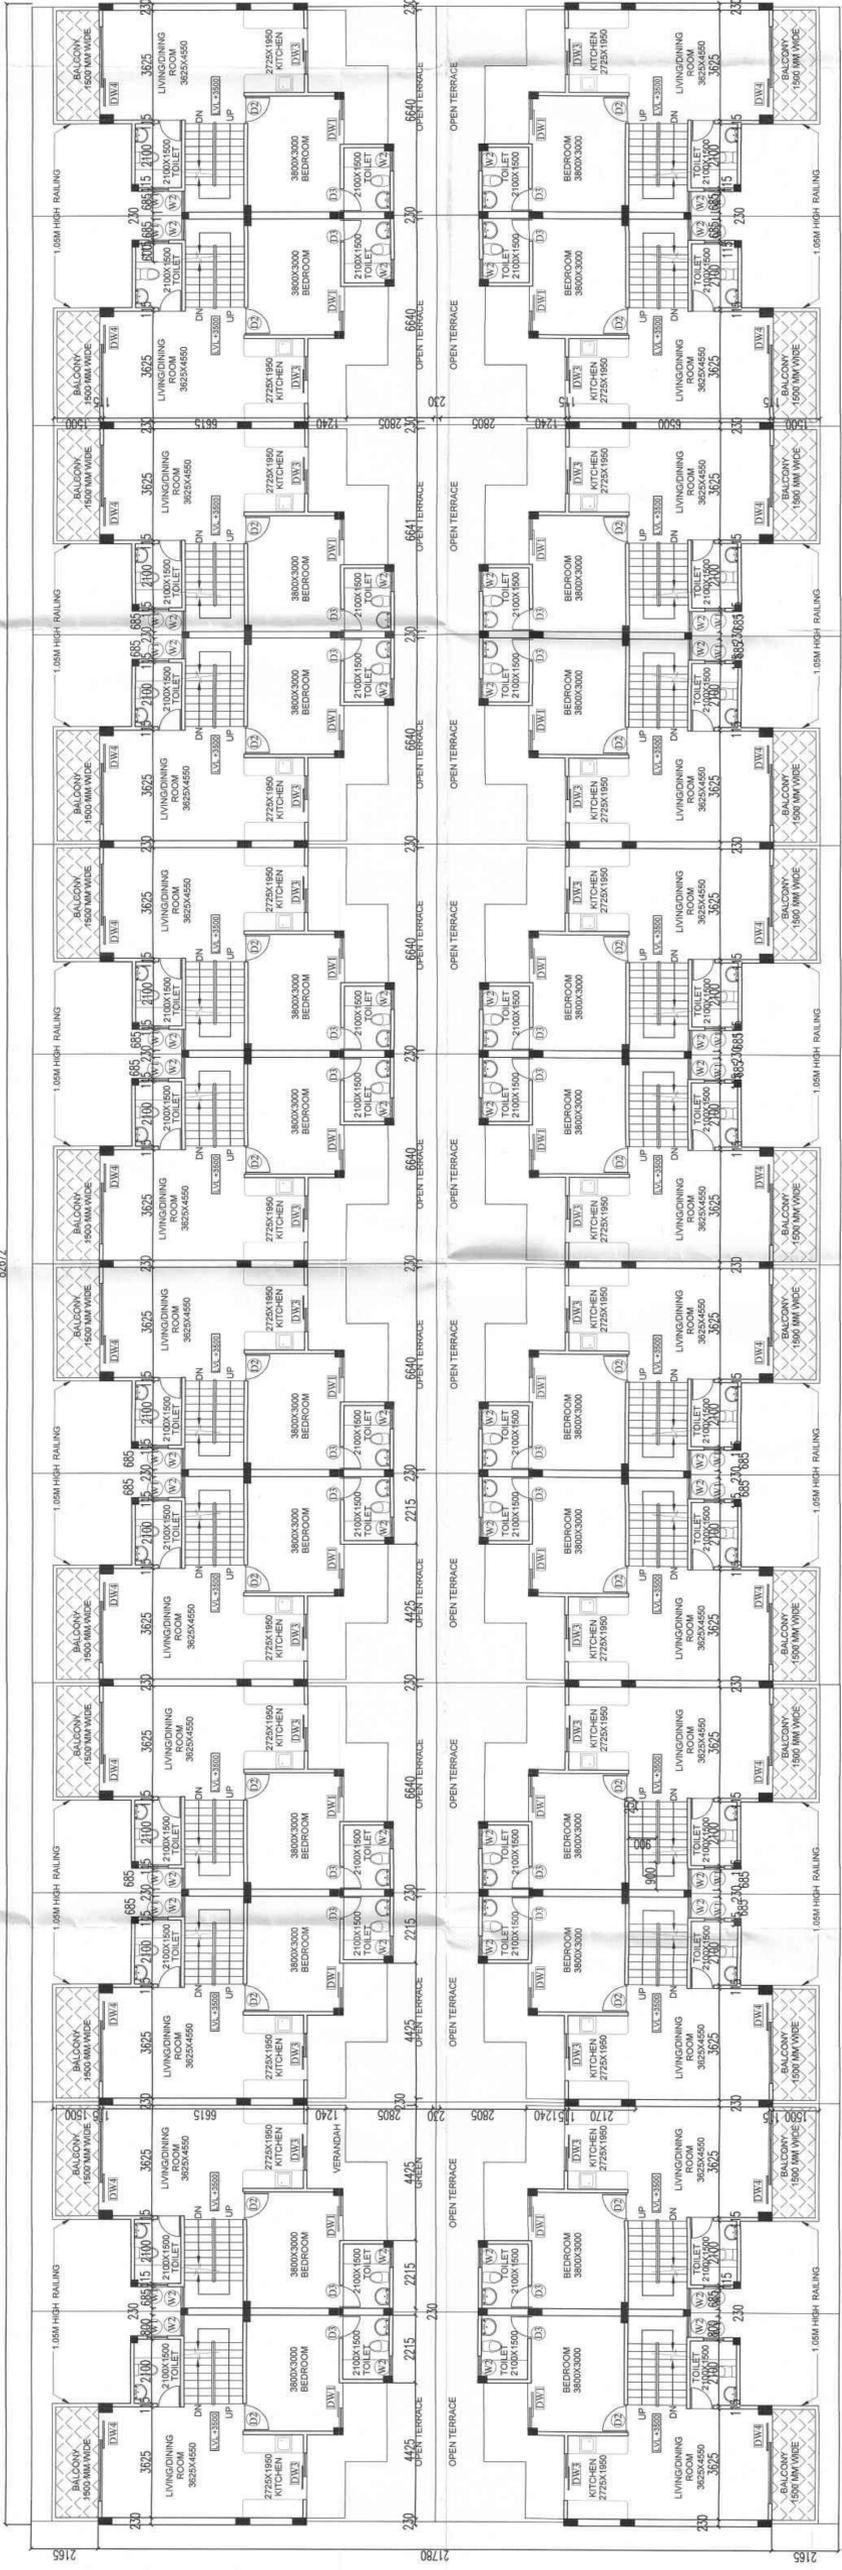

FIRST FLOOR PLAN

REVISE SUBMISSION DRAWING

SHEET TITLE

PLANS
(TYPE - II UNIT)

ARCHITECT:
DEVELOPMENTS CONSULTANT
ARCHITECTS ENGINEERS & PLANNERS
209-C, MASJID MOTH ("R" BLOCK, N.D.S.E.-II)
PHONE: 011-26254860, 26254861

PROJECT:
PROPOSED IT/ITES BUILDING
FOR M/S SHUBH ADVISORS PVT.LTD.
ON PLOT NO.- 31, SECTOR KP-V
GREATER NOIDA, G.B. NAGAR (UP)

SCALE 1:100 (DATE: 30/11/2015)

ARCHITECT'S SIGNATURE: *[Signature]*

OWNERS SIGNATURE: *[Signature]* Shubh Advisors Pvt. Ltd.

Authorized Signatory