


TYPE - II
FLOOR PLANS


APPROVED
14/11/2015

DOORS WINDOW SCHEDULE


S.NO.	TYPE	SIZE	S.L.	L.L.
1.	D1	900 X 2100	450	2150
2.	D2	1250 X 2100	625	2150
3.	D3	1500 X 2100	750	2150
4.	D4	950 X 2100	-	2150
5.	W1	650 X 1250	900	2150
6.	W2	750 X 1250	900	2150
7.	W3	435 X 1250	900	2150
8.	DW1	2445 X 2150	450	2150
9.	DW2	1585 X 2150	450	2150
10.	DW3	1455 X 2150	450	2150

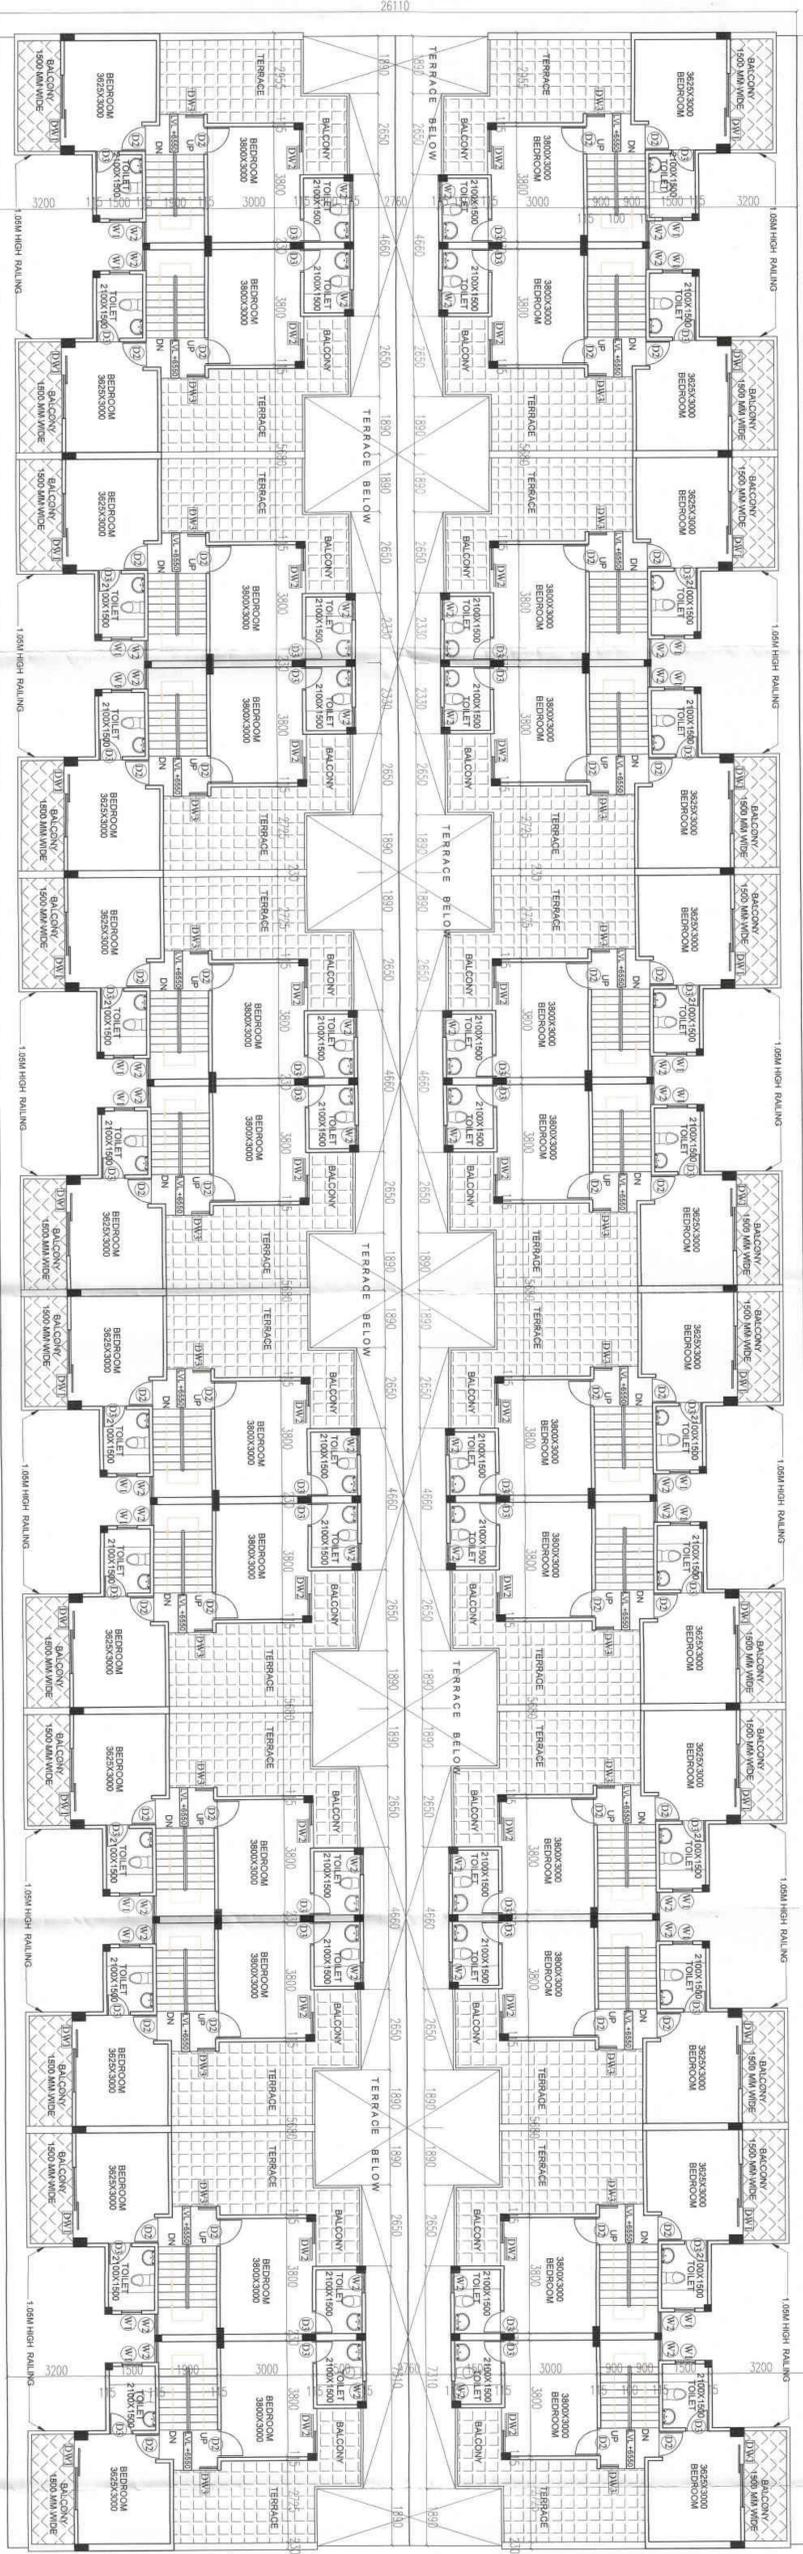

SECOND FLOOR PLAN

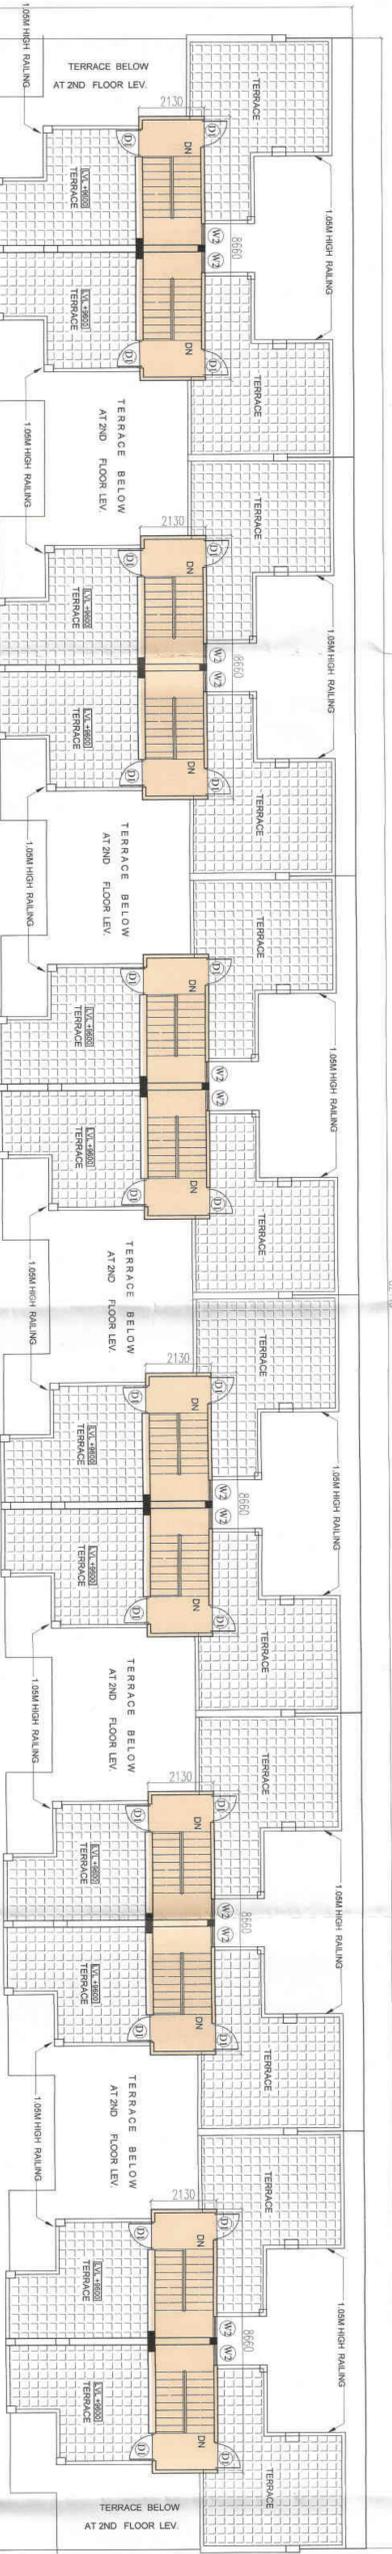

TERRACE FLOOR PLAN

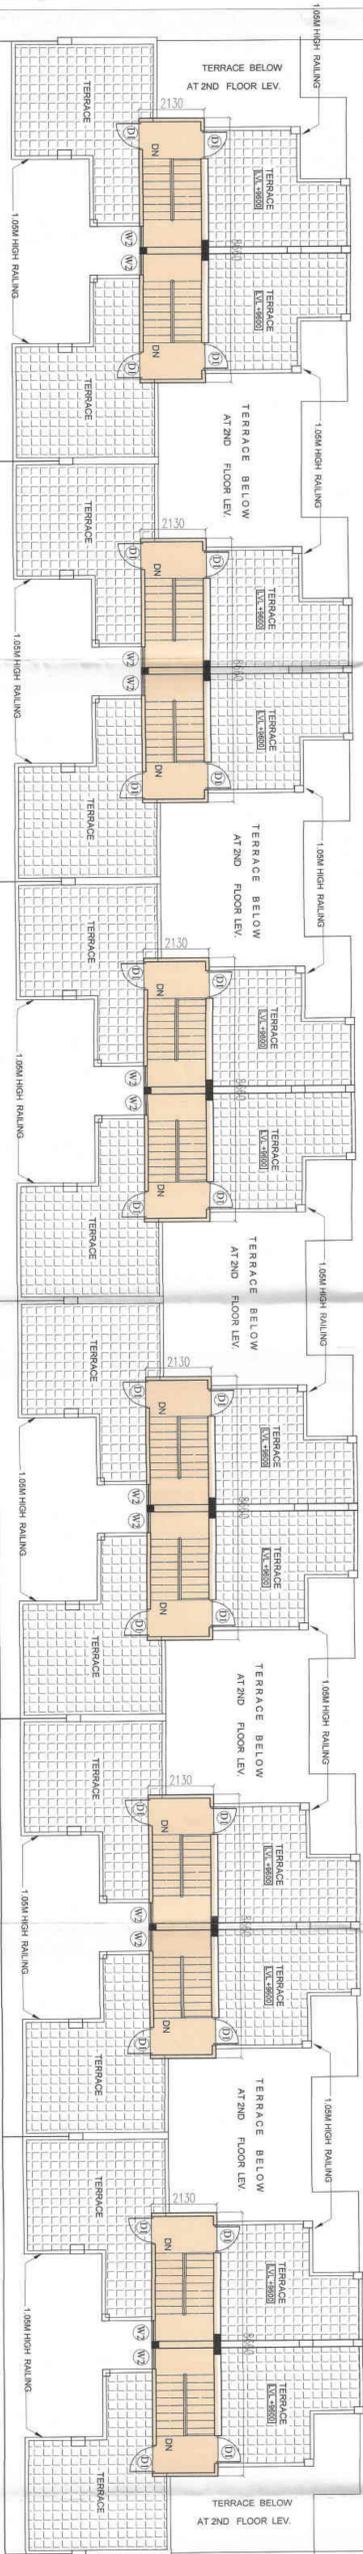

REVISE SUBMISSION DRAWING

PLANS
(TYPE - II UNIT)

ARCHITECT
DEVELOPMENTS CONSULTANT
ARCHITECTS ENGINEERS & PLANNERS
209-C, MASJID MOTH, (R BLOCK N.D.S.E.-II)
PHONE: 011-26254880, 26254881

PROJECT
PROPOSED IT/ITES BUILDING
FOR M/S SHUBH ADVISORS PVT.LTD.
DN PLOT NO. - 31, SECTOR (R-P-V)
GREATER NOIDA, G.B. NAGAR (UP)

SCALE 1:100 DATE: 30/11/2015

ARCHITECT'S SIGNATURE
A. PATIL
A. Patil, CA/08/11792
209-C, Masjid Moth
New Delhi-110059

OWNER'S SIGNATURE
For Shubh Advisors Pvt. Ltd.
Authorised Signatory