



FRONT ELEVATION

STILT AREA ADDED		IN FAR		B	
A	12	X	6.26	X	2.13
TOTAL AREA		= 160.006		SQ.M	
TOTAL AREA		= 160.006		SQ.M	


STILT FLOOR AREA  
 = GR COV. - STILT F.A.R.  
 = 1694.652 - 160.006 = 1534.646 SQ.M.  
 NET MUMTY AREA DETAIL  
 1. 6.26 X 2.86 X 12 = 214.843 SQ.M.

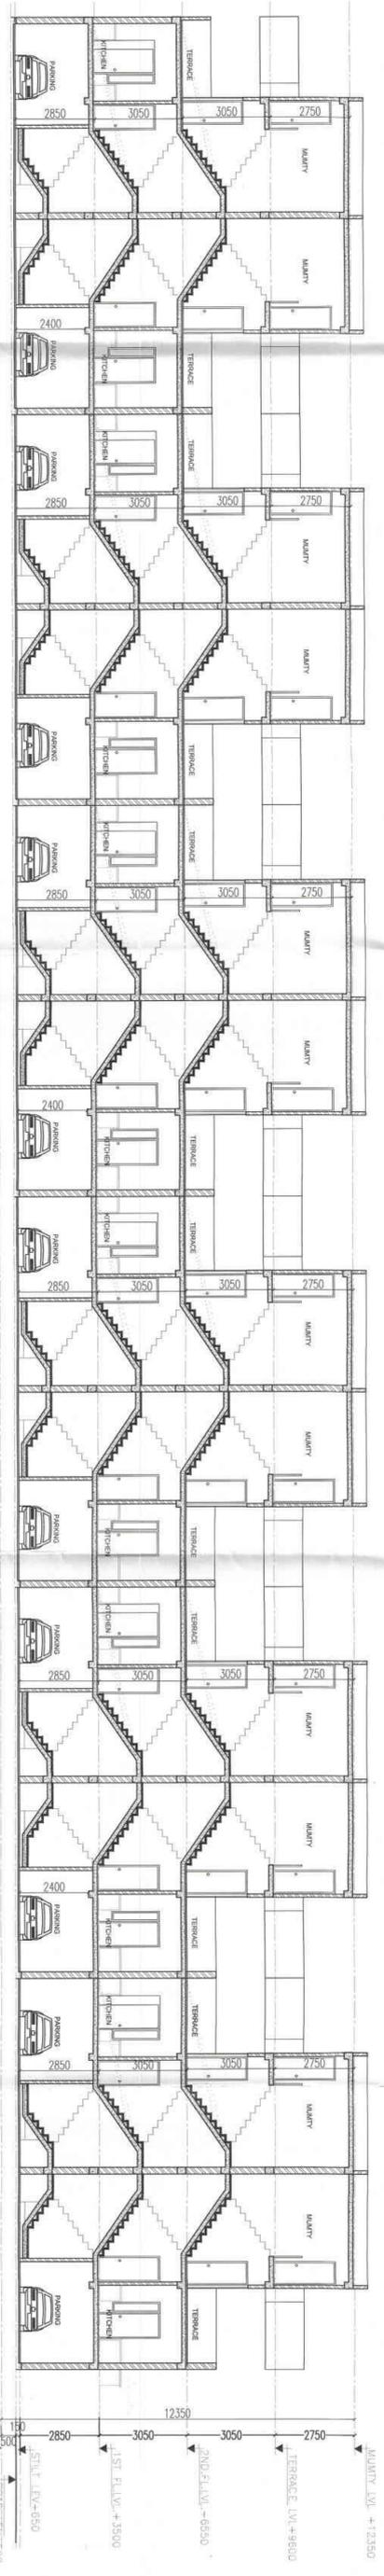

SECTION - AA

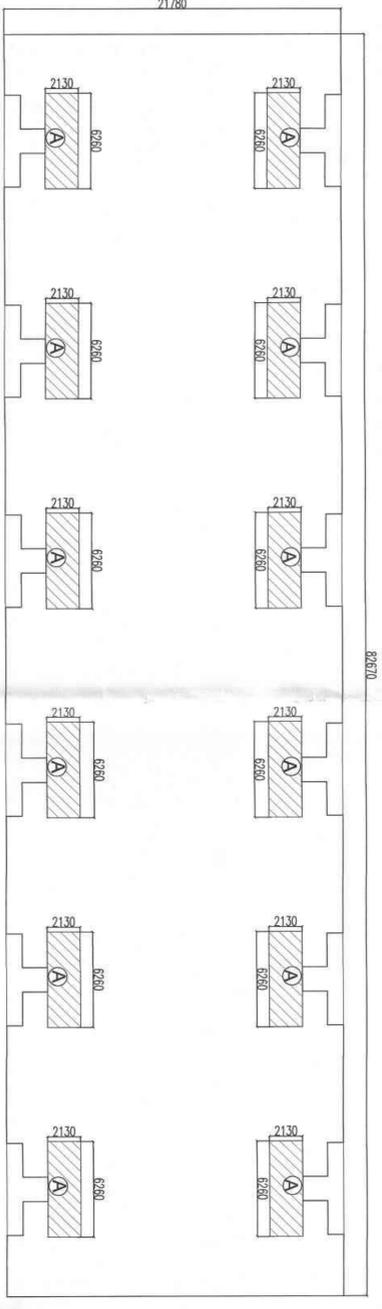


STILT FLOOR PLAN

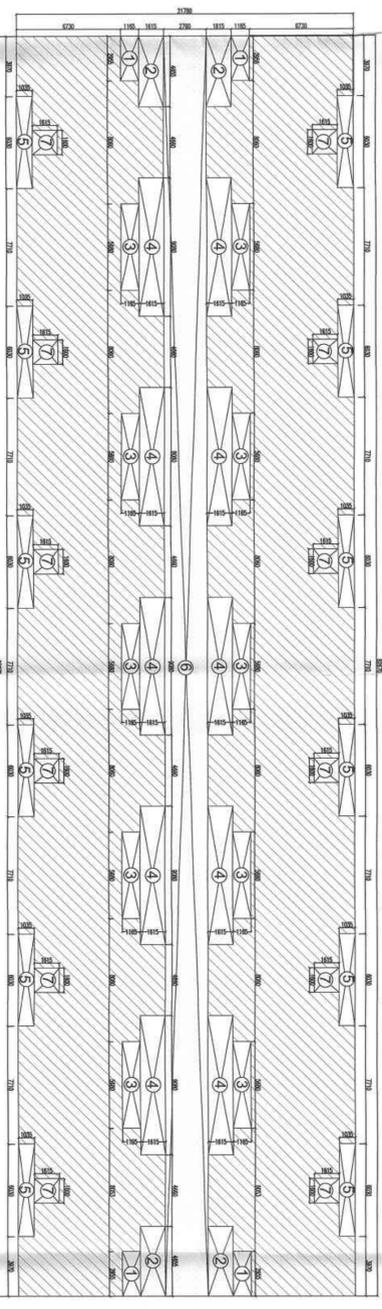


ENVELOPE OF FIRST FLOOR

FIRST FLOOR AREA DETAIL		BLOCK AREA		= 82.67 X 21.78		= 1800.553 SQ.M.	
S.NO.	L	B	4	=	13.770	SQ.M.	
1	2.565	X	1.615	X	4	=	30.071
2	4.655	X	1.615	X	10	=	66.172
3	5.68	X	1.615	X	10	=	146.842
4	9.08	X	1.035	X	12	=	74.883
5	6.03	X	1.035	X	12	=	228.189
6	82.67	X	2.78	X	1	=	51.068
7	1.6	X	1.615	X	12	=	31.068
TOTAL AREA		=		=		590.725	
FIRST FLOOR AREA = BLOCK AREA - DEDUCTION		= 1800.553 - 590.725		=		1209.827 SQ.M.	

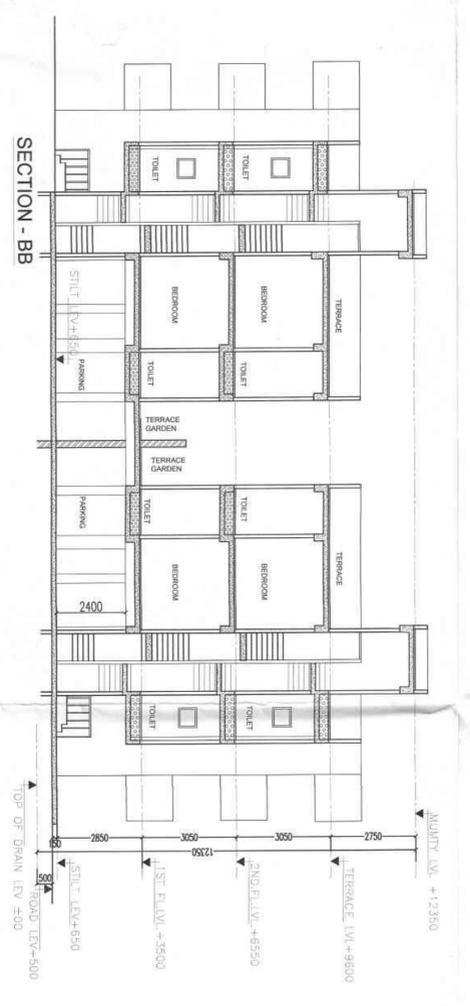

SECTION - BB

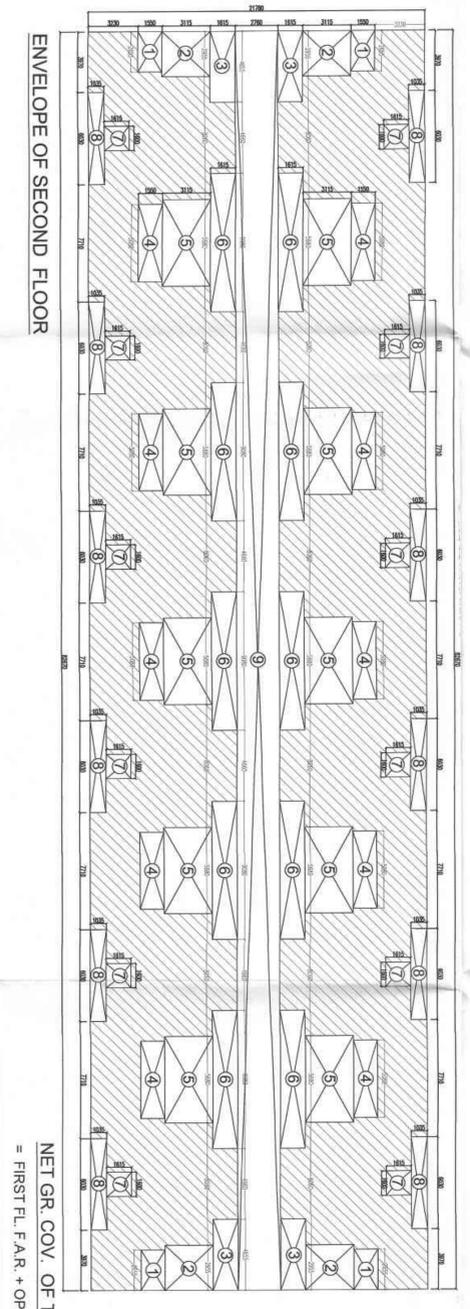

ENVELOPE OF SECOND FLOOR

SECOND FLOOR AREA DETAIL		BLOCK AREA		= 82.67 X 21.78		= 1800.553 SQ.M.	
DEDUCTION	L	B	4	=	16.461	SQ.M.	
1	2.655	X	1.55	X	4	=	36.819
2	2.955	X	3.115	X	4	=	30.071
3	4.655	X	1.615	X	10	=	176.002
4	2.08	X	3.115	X	10	=	146.842
5	9.08	X	1.615	X	12	=	31.006
6	6.03	X	1.035	X	12	=	74.889
7	1.615	X	1.6	X	12	=	228.189
8	82.67	X	2.78	X	1	=	51.068
TOTAL AREA		=		=		980.817 SQ.M.	
SECOND FLOOR AREA = BLOCK AREA - DEDUCTION		= 1800.553 - 980.817		=		819.736	

NET FAR OF TYPE - II UNIT  
 = STILT FLOOR + FIRST FLOOR + SECOND FLOOR  
 = 160.006 + 1209.827 + 980.817 = 2350.650 SQ.M.  
 NET GR COV. OF TYPE - II UNIT  
 = FIRST FL. F.A.R. + OPEN TERRACE AREA = 1209.827 + 484.825 = 1694.652 SQ.M.



REVISION SUBMISSION DRAWING  
 SHEET TITLE  
 ELEVATIONS, SECTIONS &  
 AREA DETAIL  
 (TYPE - II UNIT)  
 ARCHITECT:  
 DEVELOPMENTS CONSULTANT  
 ARCHITECTS ENGINEERS & PLANNERS  
 209-C, MASJID MOTH, (R.R. BLOCK, N.D. S.E.-II)  
 PHONE: 011-26254880, 26254881  
 PROJECT:  
 PROPOSED IT/ITES BUILDING  
 FOR M/S SHUBH ADVISORS PVT. LTD.  
 ON PLOT NO. - 31, SECTOR KP-V,  
 GREATER NOIDA, G.B. MARGAR (UP)  
 SCALE 1:100  
 DATE: 30/11/2015  
 ARCHITECTS SIGNATURE  
 A. C. Singh  
 A.C. Singh  
 209-C, Masjid Muth  
 New Delhi-110049  
 SHUBH ADVISORS PVT. LTD.  
 Authorised Signatory