



FIRE LEGEND		
NO	SYMBOL	DESCRIPTION
1	↓	FIRE EXTINGUISHER (CO2 4.9KG)
2	MEH	FIRE EXTINGUISHER (DCP 5.8KG)
3	↓	MANUAL CALL POINT
4	⊕	HOOTER
5	⊕	FIRE HOSE CABINET
6	⊕	SPRINKLER RISER
7	⊕	FIRE HYDRANT
8	⊕	WET RISER

SERVICE LEGEND		
NO	SYMBOL	DESCRIPTION
1	⊕	MAIN HOLE
2	⊕	BORE WELL
3	⊕	GARBAGE AREA
4	⊕	WATER PIPE LINE
5	⊕	ELECTRICAL LINE
6	⊕	TELEPHONE LINE
7	⊕	RAIN WATER HARVESTING
8	⊕	RAIN WATER PIPE

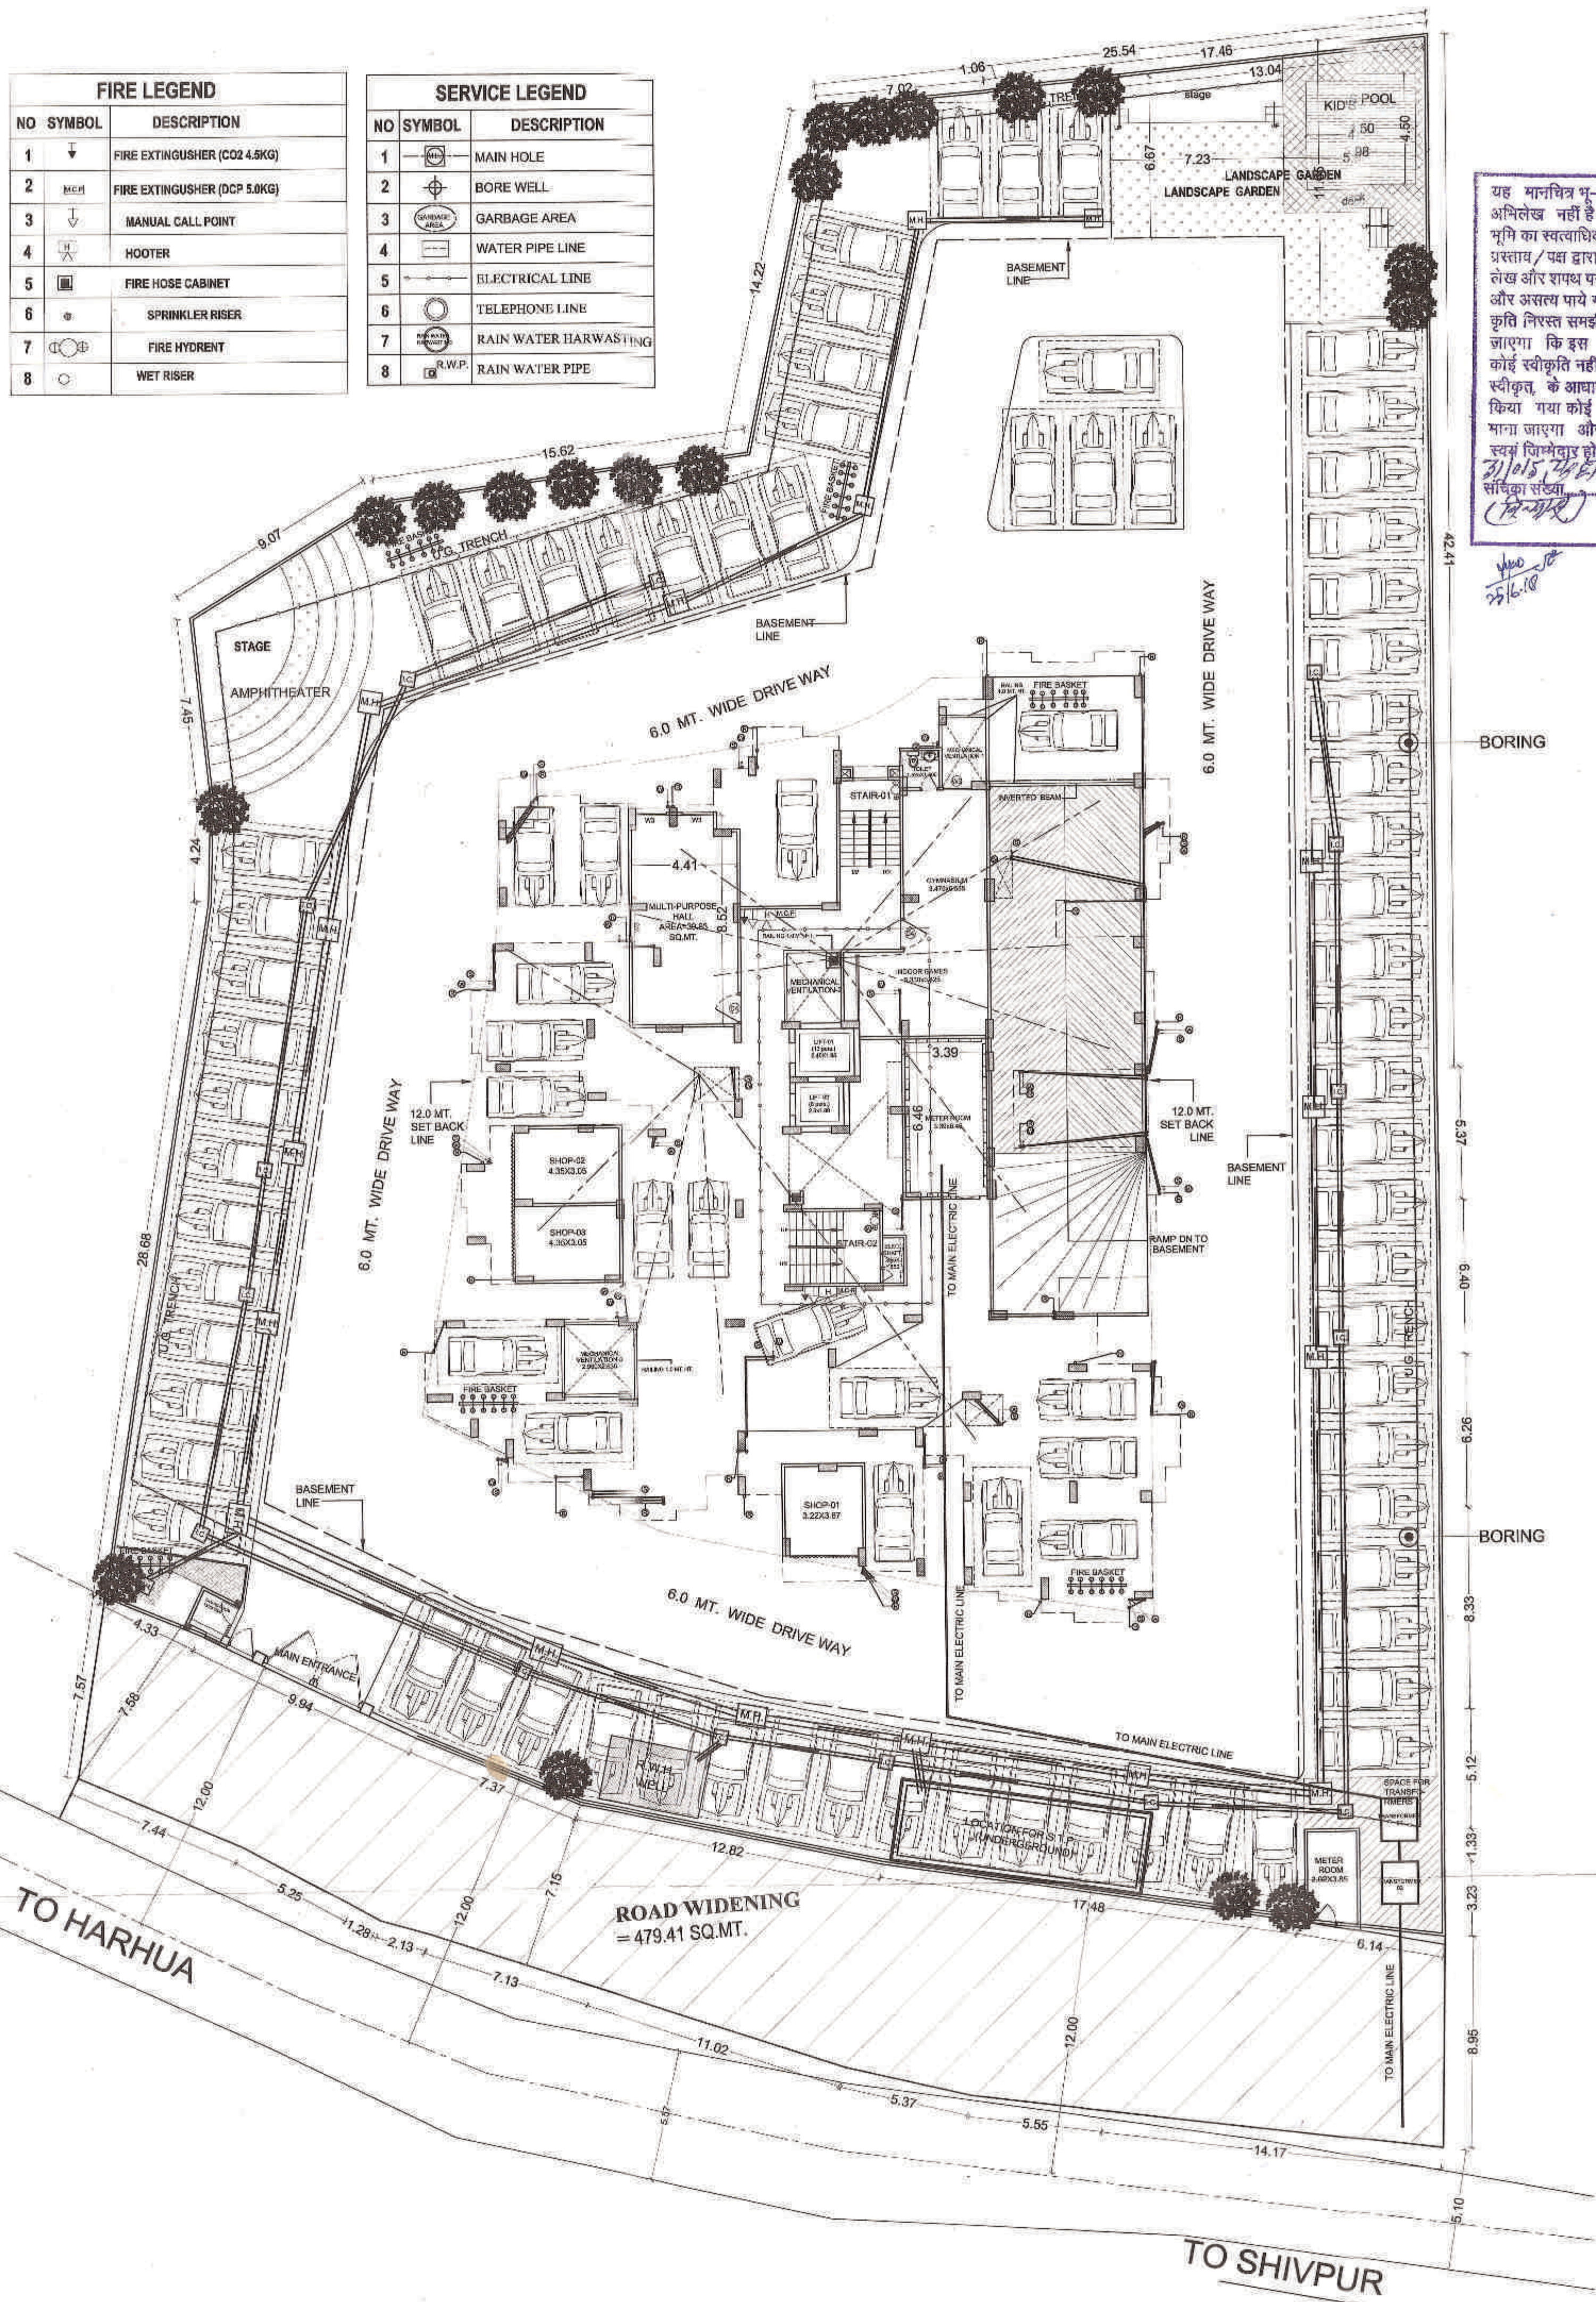

यह मानचित्र भू-स्वामित्व से सम्बन्धित अभिलेख नहीं है और प्रस्तावक/पक्ष को भूमि का स्वत्वधिकार प्रदान नहीं करता। प्रस्तावक/पक्ष द्वारा दाखिल स्वामित्व अभिलेख और शपथ पत्र मन्त्रालय में कभी भी कर्ता और असत्य पाये गये तो मानचित्र की स्वीकृति निरस्त समझी जाएगी और यह समझा जाएगा कि इस सम्बन्ध में मानचित्र पर कोई स्वीकृति नहीं दी गई है तथा मानचित्र स्वीकृत के आधार पर प्रस्तावक द्वारा किया गया कोई निर्माण पूर्णतया अशुभ माना जाएगा और इस कृत्य के लिए वह स्वयं जिम्मेदार होगा।  
 31/05/2018  
 साँचीका संस्था  
 ज्योत्सना अधिकारी  
 वाराणसी विकास प्राधिकरण  
 वाराणसी

स्वीकृत इस शर्त के अधीन दी जाती है कि शपथ पत्र में भूमि के स्वामित्व और शब्दों भूमि सीमा निर्धारण अधिनियम 1976 के अधिकार क्षेत्र से उसका क्षेत्रफल बाहर होने के सम्बन्ध में कौ गयी घोषणा यदि गलत साबित हुई तो वह स्वीकृति निरस्त समझी जाएगी और यह समझा जाएगा कि इस सम्बन्ध में नक्शे की कोई स्वीकृति नहीं दी गयी थी।

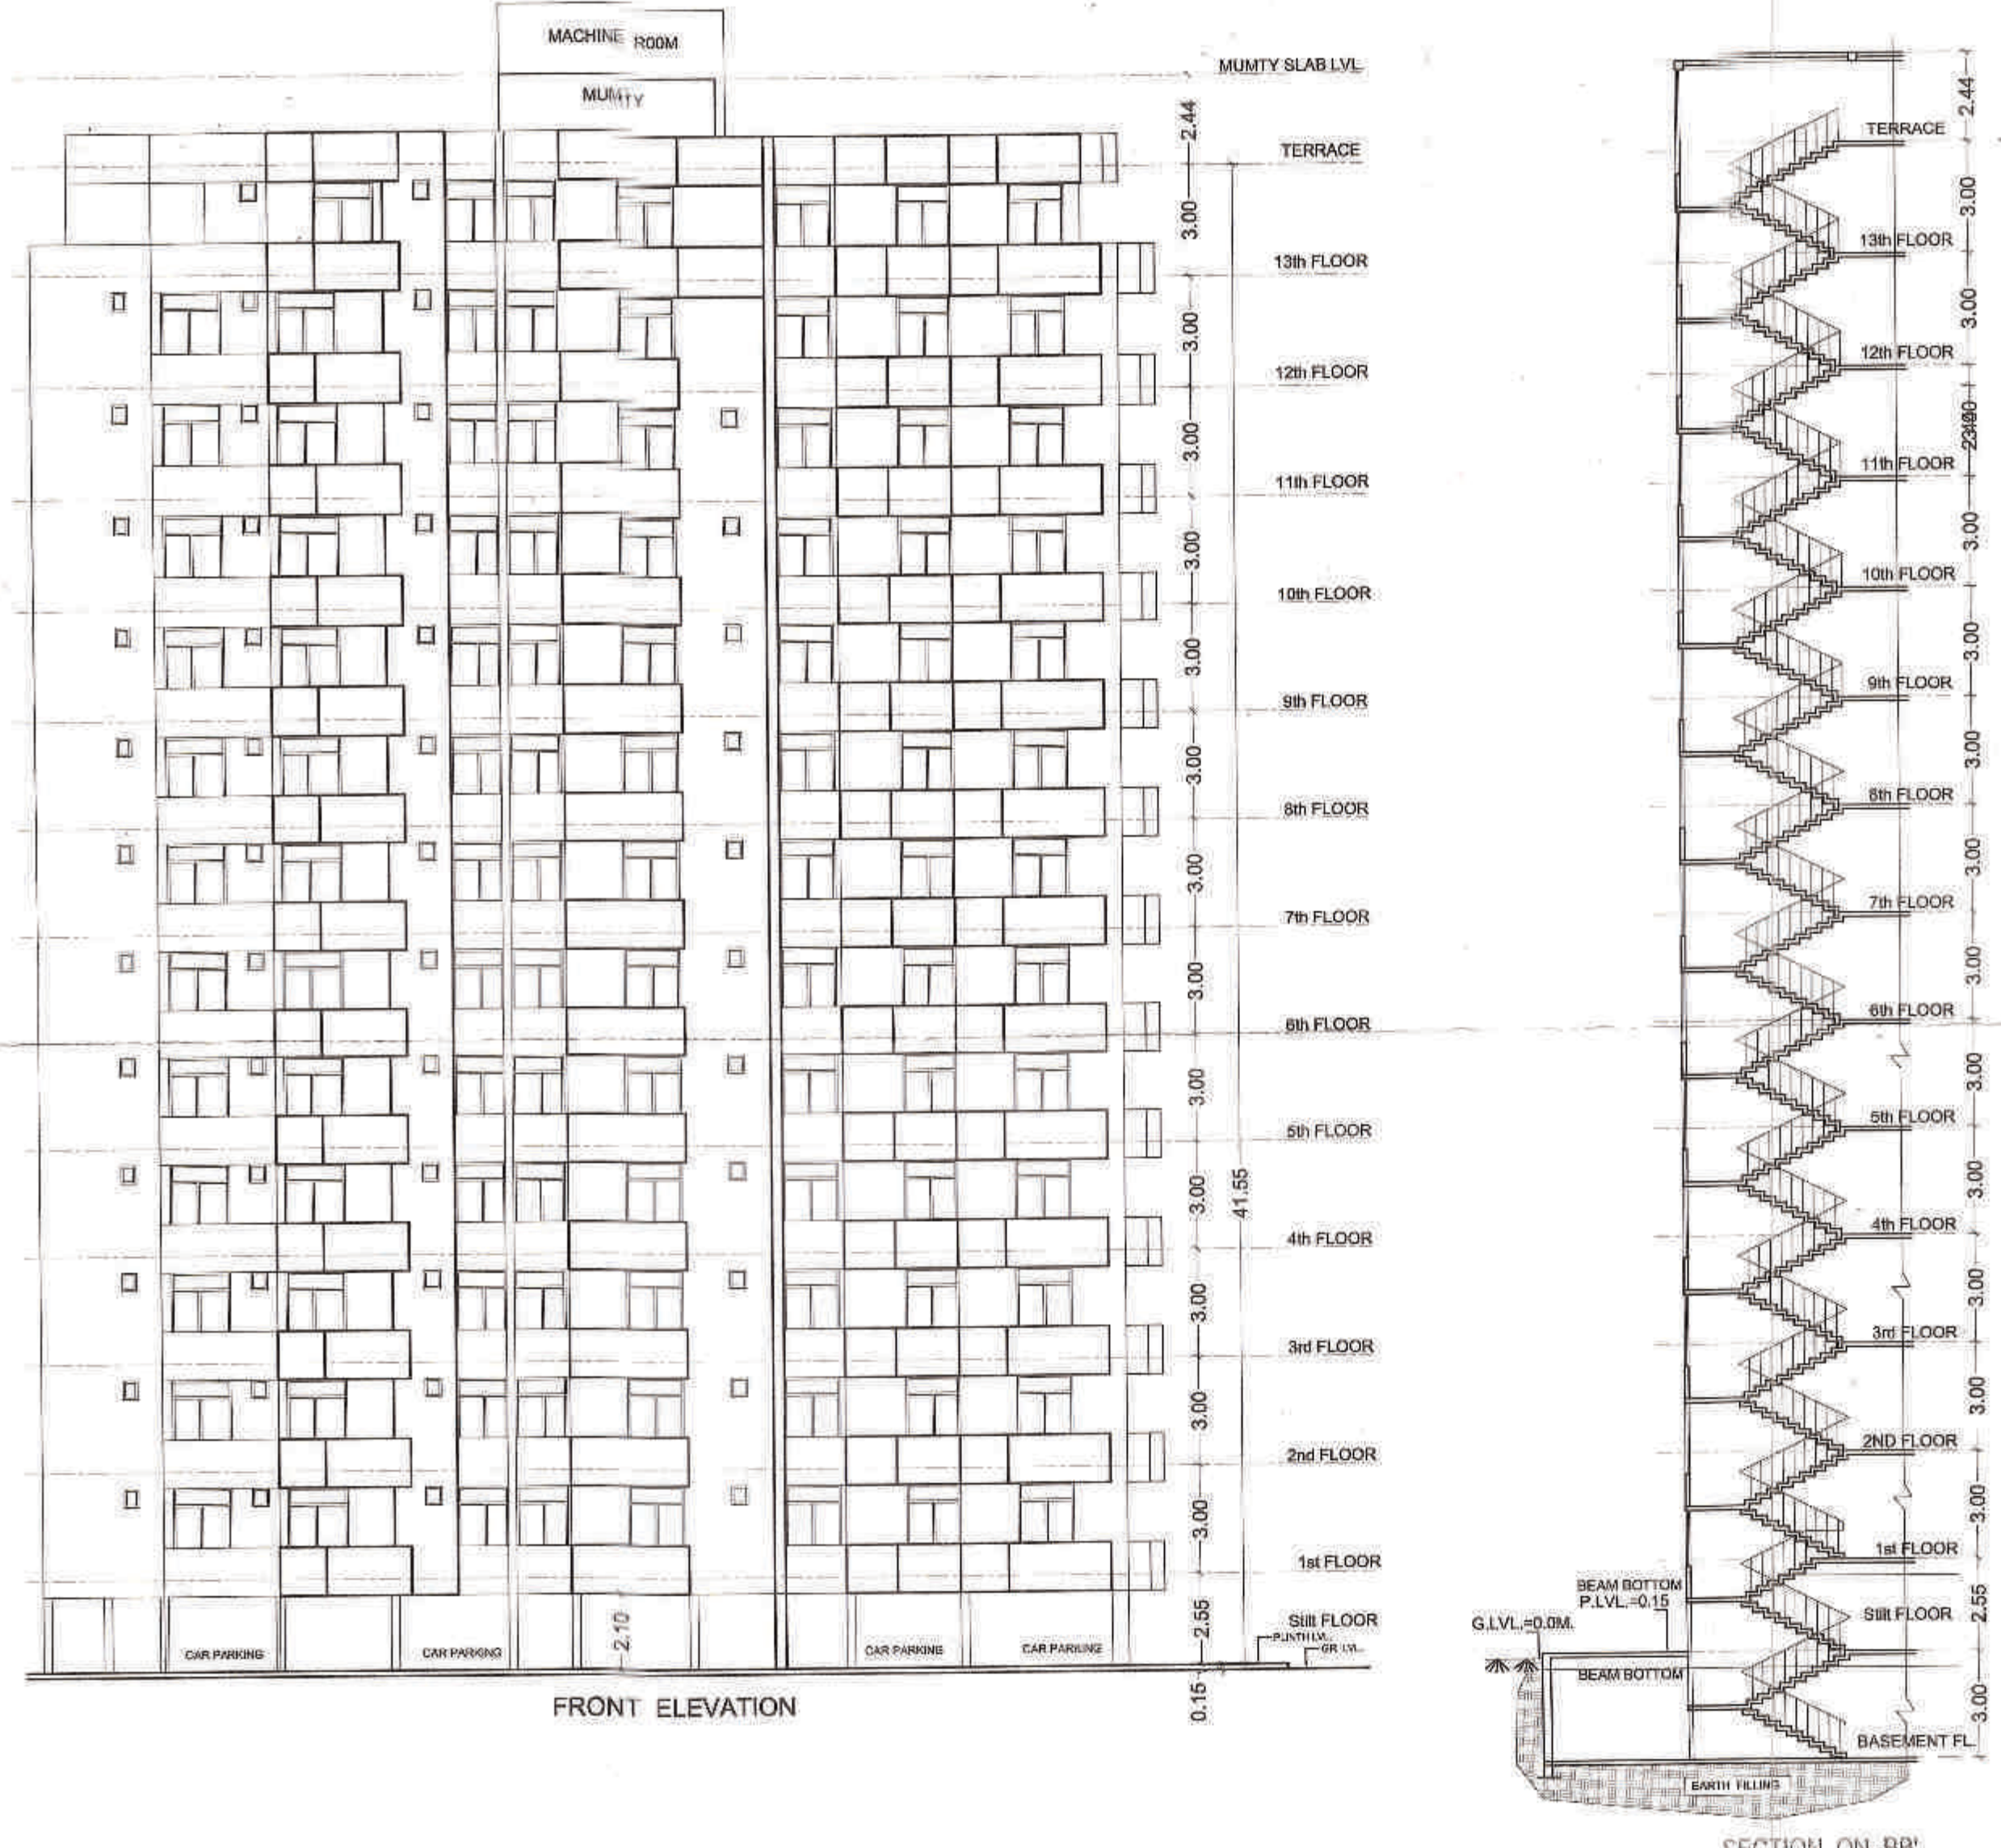

PROJECT: PROPOSED RESIDENTIAL GROUP HOUSING OF SM PLOT NO. / ARAZI NO-MI 108/2, MI 108/3, MI 108/4, MI 112/3 SITUATED AT WARDPARGANA - SHIVPUR, MALUZA - BHARLAI, DISTT - VARANASI (U.P.)  
 OWNED BY: M/S. RUDRA REALTECH PVT.LTD. RAMSHWER MALYIA, FIRST WALANE HAWDA 71101 WEST BANGAL - through its authorized signatory - MR. ANAND KUMAR AGARWAL 405 LATE ASHOK KUMAR AGARWAL C.K.65/150A, PIYARI KALA, HOWK, VARANASI  
 DRG. TITLE: SERVICE & LOCATION PLAN & SECTION A-A, FRONT ELEVATION, STAIRCASE DETAIL  
 SCALE: 1:100 NORTH  
 DATED: APRIL-2017  
 DRAWN BY:  
 OWNER'S SIGN: For Rudra Realtech (P) Ltd. [Signature]  
 ARCHITECT'S SIGN: ASEEM SANRACHANA DESIGN LTD. 5 UGF, Himalaya House 23 Kasturba Gandhi Marg, Connaught Place, New Delhi - 110001  
 SHEET NO. 4/5