



SHEET No. 2/4  
 प्रस्तावित ग्रुप हाउसिंग प्रोजेक्ट  
 17/12/2016  
 17/12/2016

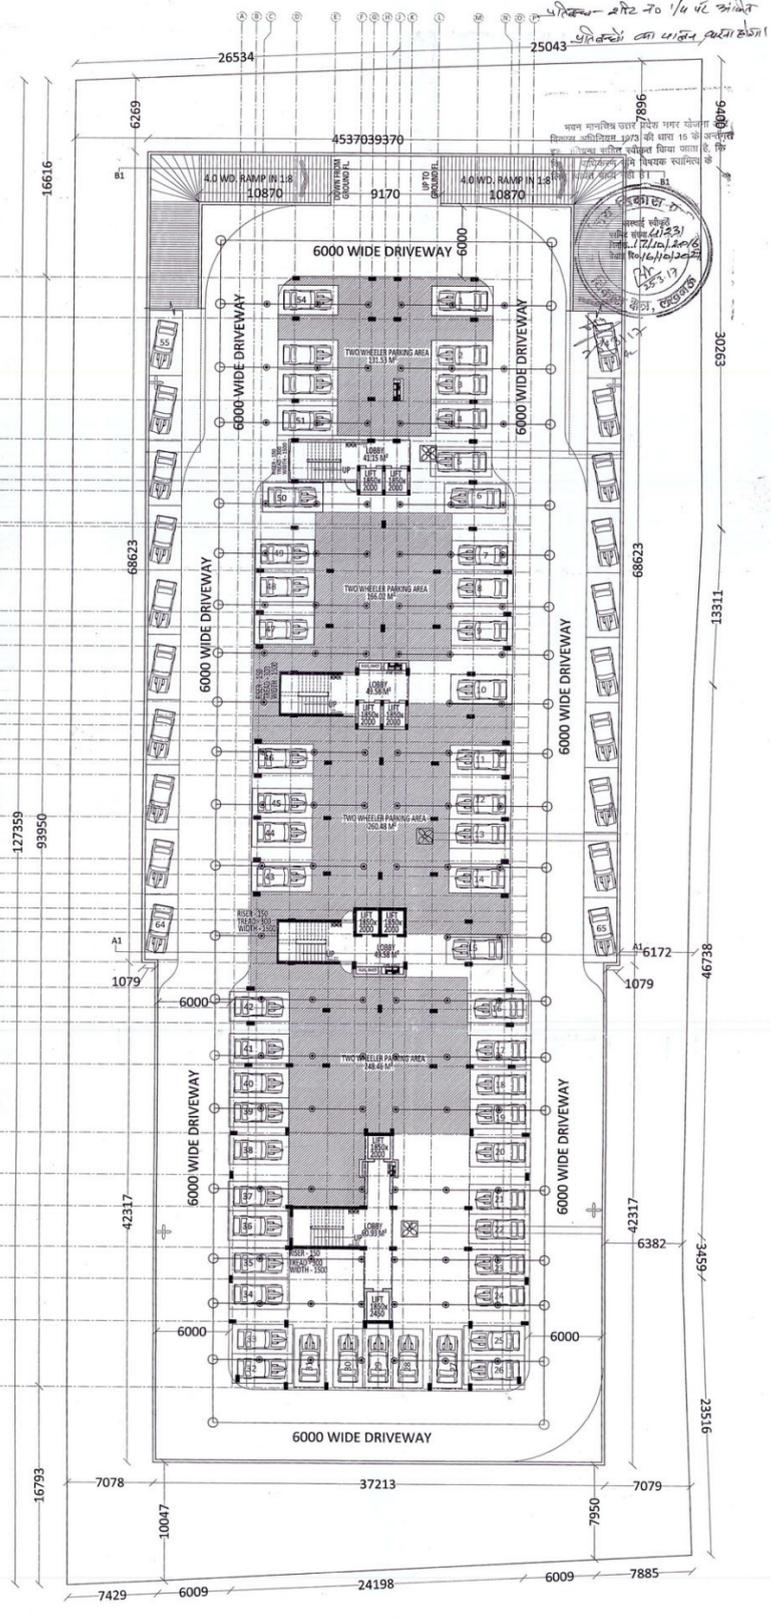

18.00 M. WD. ROAD

BASEMENT FLOOR PLAN

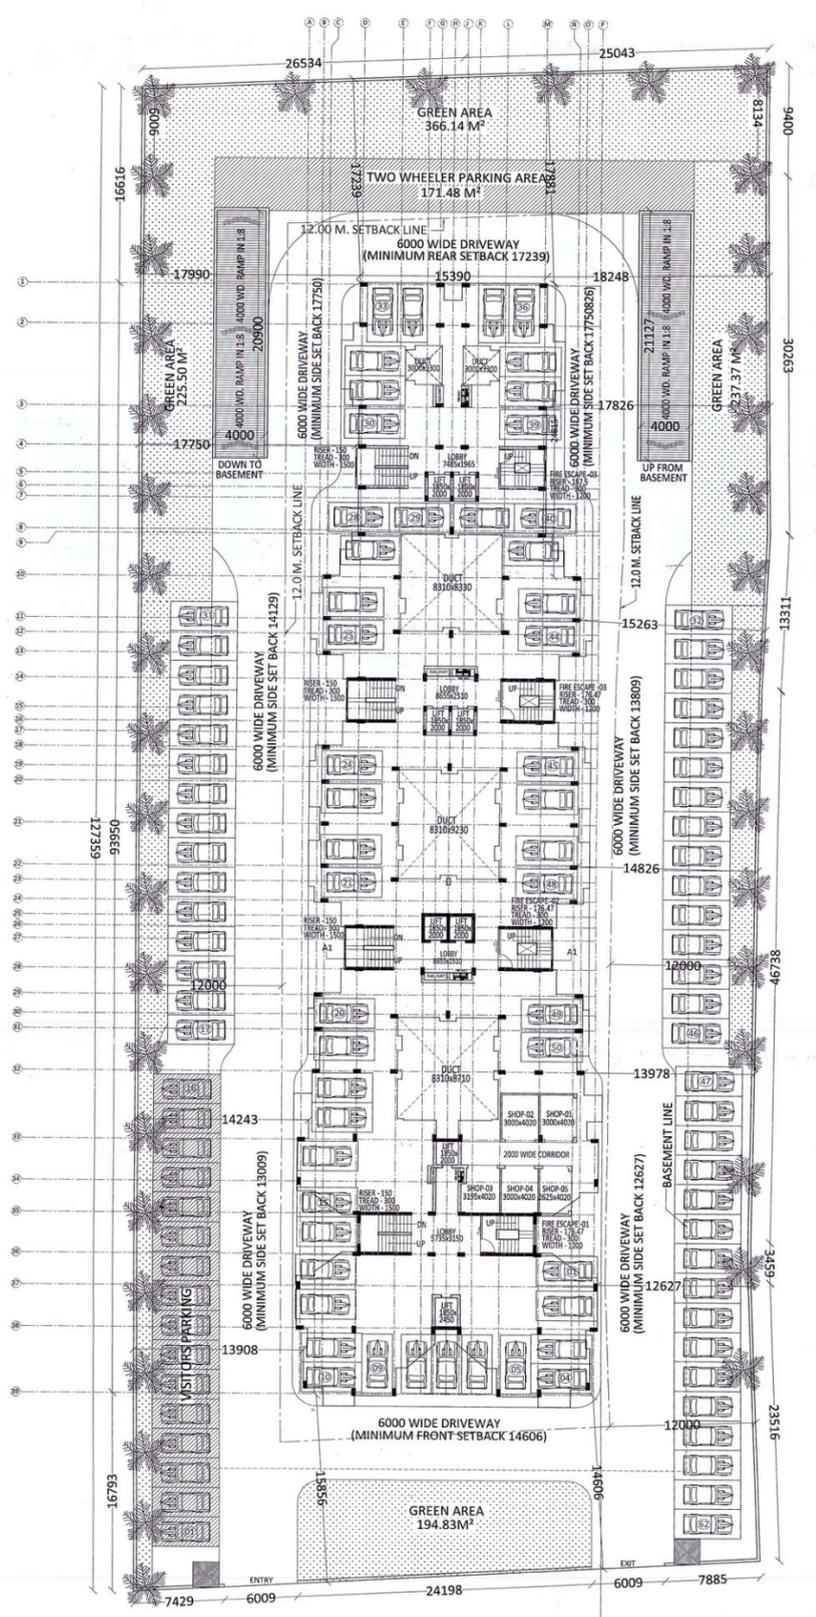


18.00 M. WD. ROAD


GROUND/STILT FLOOR PLAN



LOCATION PLAN AT SAZRA PLAN

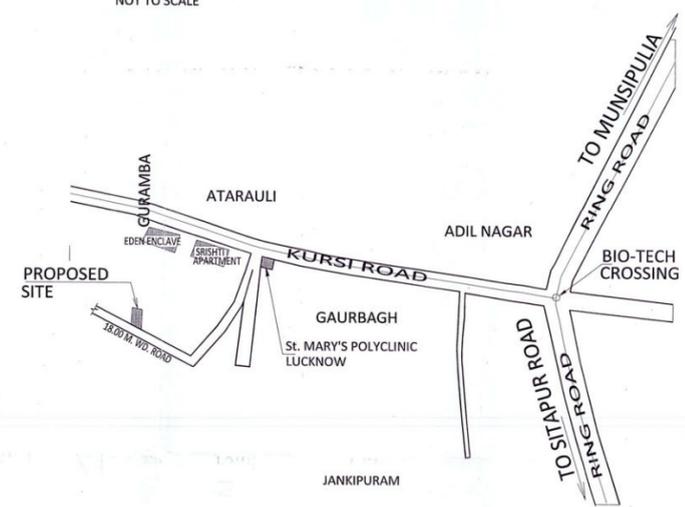

LOCATION PLAN

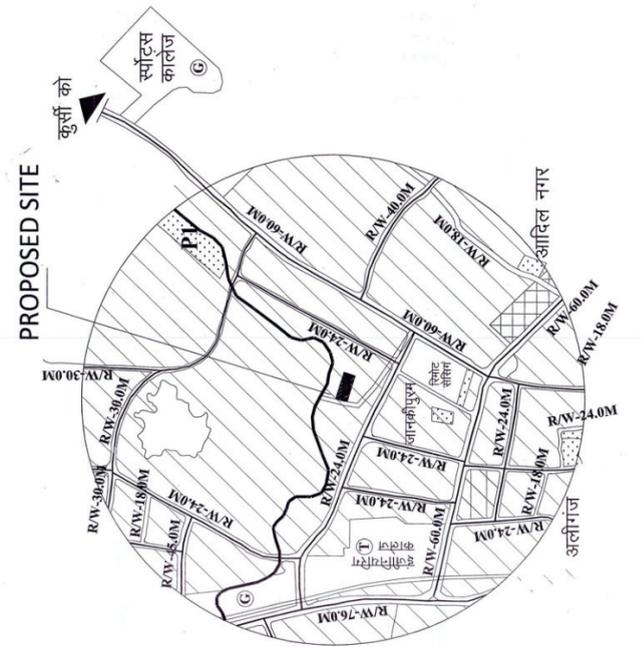

LOCATION PLAN AT MASTER PLAN

DRG. NO. - (G.F./STILT FLOOR PLAN & BASEMENT FLOOR PLAN) 2/4  
 PROJECT  
 PROPOSED GROUP HOUSING FOR ROHIT COLONISERS PVT. LTD  
 DIRECTOR  
 NARENDRA KUMAR S/o Late NANNHE LAL  
 AT  
 KH. NO. - 681 & 682, VILLAGE - MANDIAO, PARGANA - MAHONA, TEHSIL - B.K.T. DISTRICT - LUCKNOW

LEGEND FOR FIRE SAFETY

P1	ELECTRICAL DRIVEN PUMP 2850 LMP
P2	ELECTRICAL DRIVEN PUMP 2850 LMP
P-	JOCKY PUMP 180 LMP
I	HARD HYDRANT WITH HOSE CABINET
BFV	BUTTER FLY VALVE
NRV	NON RETURN VALVE
	HOSE REAL 20 MM Ø 30 MT. LONG
	HOSE CABINET BOX EACH R.L.L. HOSE PIPE 15-15 MT. LONG
	BRANCH PIPE
	FIRE SERVICE IN-LET CONNECTION
ARV	AAI REDUSE VALVE
	SPRINKLER IN BASEMENT
	M.C.P.
	ELECTRONIC HOOTER
	SPEAKER
	CO2 TYPE FIRE EXTINGUISHER
	ABC TYPE FIRE EXTINGUISHER
	FIRE BUCKET
U.G.TANK	UNDER GROUND WATER TANK FOR FIRE PURPOSE CAPACITY - 100000 LITER
T.TANK	TERRACE TANK FOR FIRE PURPOSE CAPACITY- 1000 LITER ON EACH TOWER
	SMOKE EXTRACTION FAN IN BASEMENT
	FRESH AIR CHANGER IN BASEMENT

SCALE	DATE
1 : 200	AUGUST - 2016
DRG. TITLE	DRG. NO.
G.F./STILT FLOOR PLAN & BASEMENT FL. PLAN	2/4
DRAWN BY	NORTH
SANDEEP	
OWNER SIGN.	ARCHITECT SIGN.

ARCHITECT  
 PUNIT SRIVASTAV  
 VASTULIPI  
 ARCHITECTS & INTERIOR DESIGNERS  
 VASTU SHASTRA CONSULTANTS  
 5/171, VIRAM KHAND, GOMTI NAGAR, LUCKNOW  
 PH. NO. - 9415418151, 9935590999  
 email - vastulipi@gmail.com  
 website - www.vastulipi.com

ALL THE INFORMATION REGARDING LAND AND ITS OWNERSHIP IS PROVIDED BY THE OWNER. ARCHITECT SHALL NOT BE RESPONSIBLE FOR ANY KIND OF DISCREPANCY REGARDING LAND INFORMATION.