


अप्रत्यक्ष - 2/22 को 1/4 पर काटित
 यहाँ से का काटना अर्थात्

भवन मानवित्त उत्तर प्रदेश नगर योजना क्षेत्र
 विमान अधिनियम 1973 को धारा 15 के अन्तर्गत
 इस भवनका संहिता स्वीकृत किया जाता है, कि
 विकल्प प्राधिकरण भूमि विषयक स्वामित्व के
 लिए विहित दाय्य नहीं है।




25/3/17

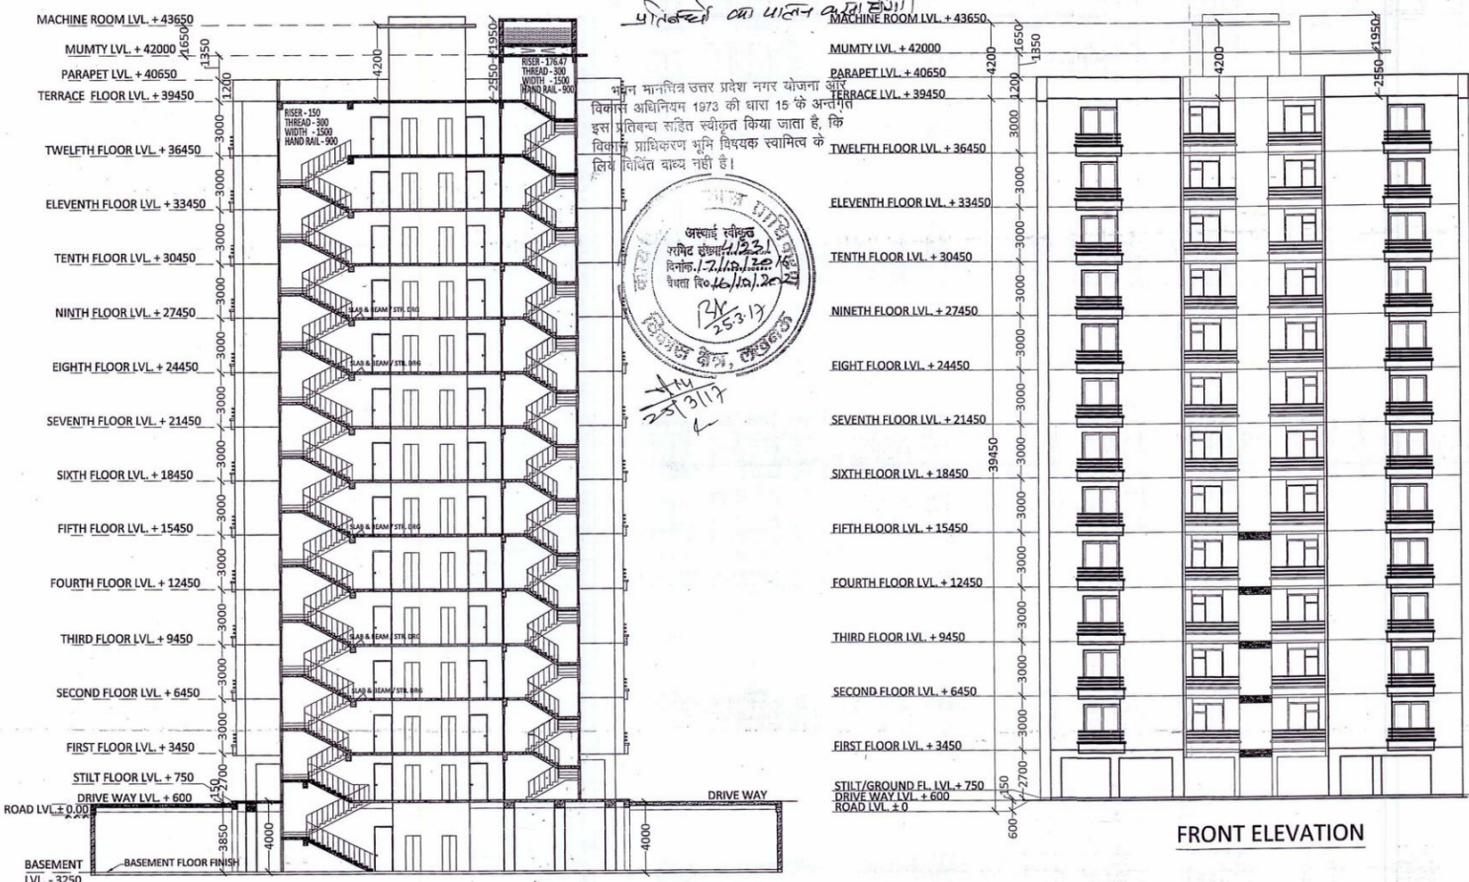

SECTION AT A1-A1


FRONT ELEVATION

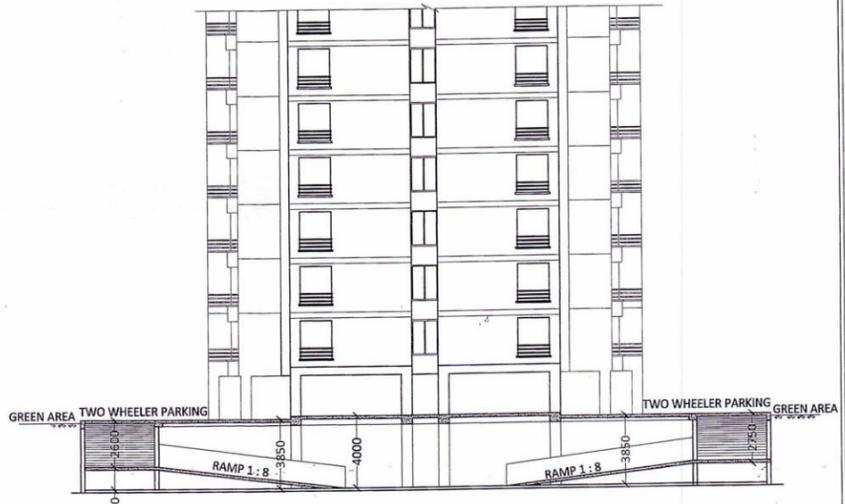

RAMP SECTION AT B1-B1



SOUTH SIDE ELEVATION

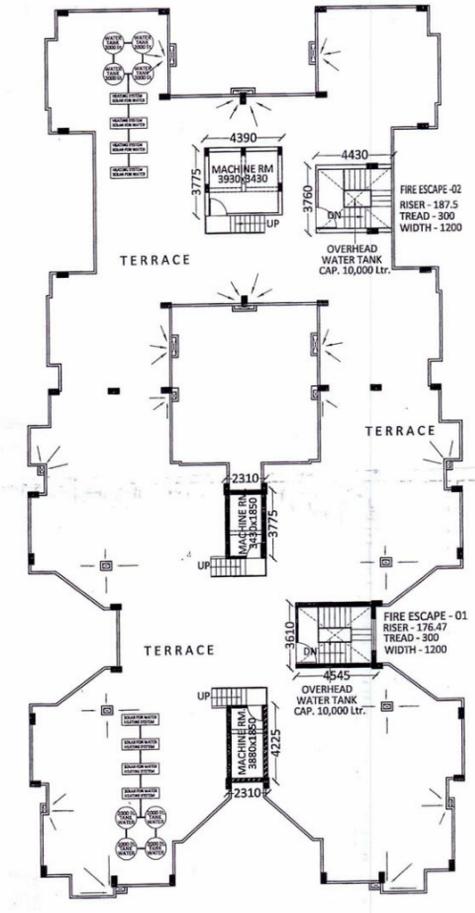

TERRACE FLOOR PLAN

DRG. NO. (TERRACE PLAN, ELEVATION & SECTION) 4/4
 PROJECT
 PROPOSED GROUP HOUSING
 FOR
 ROHIT COLONISERS PVT. LTD
 DIRECTOR
 NARENDRA KUMAR S/O
 Late NANNHE LAL
 AT
 KH. NO. - 681 & 682, VILLAGE - MANDIAO,
 PARGANA - MAHONA, TEHSIL - B.K.T.
 DISTRICT - LUCKNOW

SCALE	DATE
1 : 200	AUGUST - 2016
DRG. TITLE	DRG. NO.
TERRACE PLAN , ELEVATION & SECTION	4/4
DRAWN BY	NORTH
SANDEEP	
OWNER SIGN.	ARCHITECT SIGN.

ARCHITECT

VASTULIPI
 ARCHITECTS & INTERIOR DESIGNERS
 VASTU SHASTRA CONSULTANTS
 5/171, VIRAM KHAND, GOMTI NAGAR, LUCKNOW
 PH. NO. - 9415418151, 9935590999
 email - vastulipi@gmail.com
 website - www.vastulipi.com

ALL THE INFORMATION REGARDING LAND AND ITS OWNERSHIP IS PROVIDED BY THE OWNER.
 ARCHITECT SHALL NOT BE RESPONSIBLE FOR ANY KIND OF DISCREPANCY REGARDING LAND INFORMATION.