


NOTE 1:-
 1. BALCONY IS CANTILEVER SLAB IT WILL NOT HAVE A BEAM
 2. EXTERIOR CHART IS MADE OF FLOATING MATERIAL LIKE MS PIPE, JALI ETC.
 3. EXTERIOR TREATMENT ACCORDING TO ELEVATION
 4. ALL DIMENSIONS ARE IN MILLIMETERS AND TO BE READ ONLY AND NOT MEASURED.

DRAWING ISSUED ON		REVISED ON	
DATE	MODE OF ISSUE S.NO	DATE	REVISION

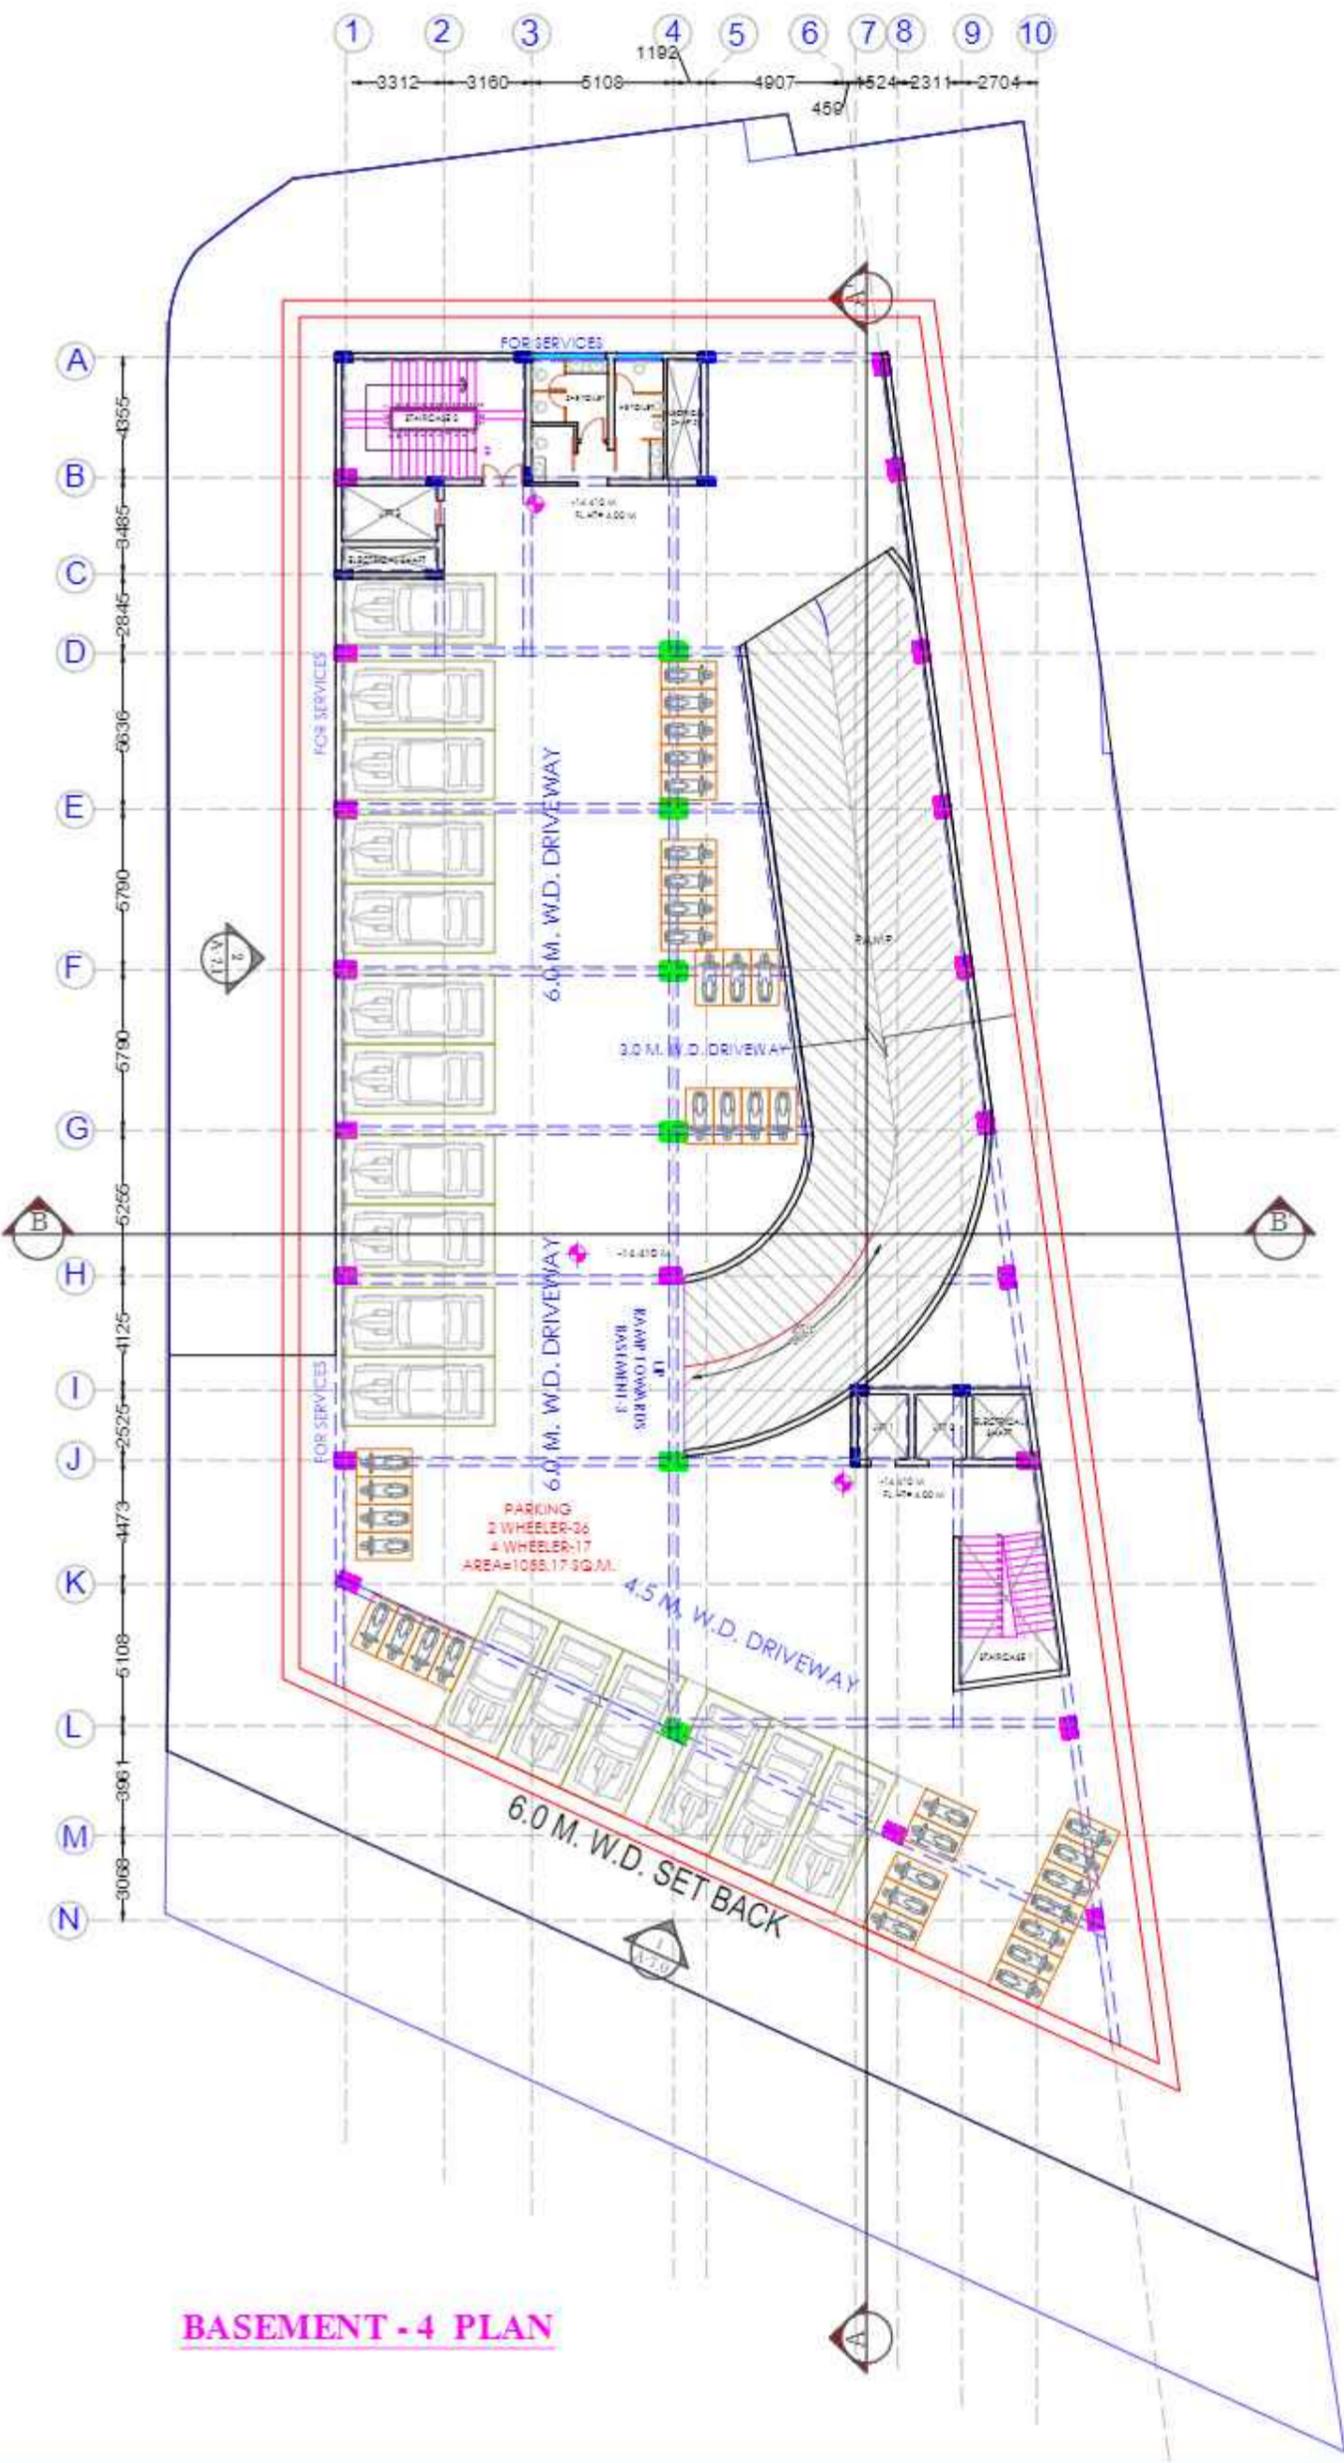

BASEMENT - 4 PLAN

COLOR CODING :-

—	BEAM
■	COLUMN
—	DIAPHRAGM WALL
—	R.C.C. WALL / BRICK WALL
—	STAIRCASE UP
—	STAIRCASE DN
—	RAILING LINE
—	PROPERTY LINE

KEY PLAN:

ARCHITECT NAME & SIGN:-
 AGARWAL AND ASSOCIATES
 ARCHITECTS AND INTERIOR DESIGNERS
 AAKTA - BARNISH
 H.O - 40, SECTOR - E
 ALIGANT, LUCKNOW
 PH. 252090, 4062110

PROJECT NAME:-
 NIRMAN PUNJ, LUCKNOW

CLIENT:

SHEET NO. -
 A-2

DRAWING TITLE: BEAM COLUMN LAYOUT	FLOOR TITLE: BASEMENT-4
---	-----------------------------------

PURPOSE:
 PROPOSAL

REV. NO.:-

SCALE 1:6000	DATE 27.02.2024
DRAWN BY: MUSKAN (C)	CHECKED BY: AR. ANURAG KHANDREWAL



NOTE :-
 1. BALCONY IS CANTILEVER SLAB (IT WILL NOT HAVE A BEAM)
 2. EXTERIOR CHART IS MADE OF FLOATING MATERIAL
 LIKE U.S PIPE, JALI ETC.
 3. EXTERIOR TREATMENT ACCORDING TO ELEVATION
 4. ALL DIMENSIONS ARE IN MILLIMETERS AND TO BE READ
 ONLY AND NOT MEASURED.

DRAWING ISSUED ON		REVISED ON	
DATE	MODE OF ISSUE S/D	DATE	REVISION

COLOR CODING :-

	BEAM
	COLUMN
	DIAPHRAGM WALL
	R.C.C. WALL / BRICK WALL
	STAIRCASE UP
	STAIRCASE DN
	RAILING LINE
	PROPERTY LINE

KEY PLAN:

ARCHITECT NAME & SIGN:-
 AGARWAL AND ASSOCIATES
 ARCHITECTS AND INTERIOR DESIGNERS
 A-101, RAJNISH,
 M.G.-40, SECTOR - E,
 ALIGAD, LUCKNOW.
 PH. 3229902, 4002118

PROJECT NAME:-
 NIRMAN PUNJ, LUCKNOW

CLIENT:

SHEET NO. -
 A-3

DRAWING TITLE:
 BEAM COLUMN LAYOUT

FLOOR TITLE:
 BASEMENT-3

PURPOSE:
 PROPOSAL


REV. NO.:

SCALE:
 1:6000

DATE:
 27.02.2024


DRAWN BY:
 MUSKAN (CI)

CHECKED BY:
 AR. ANURAG KHANDELWAL

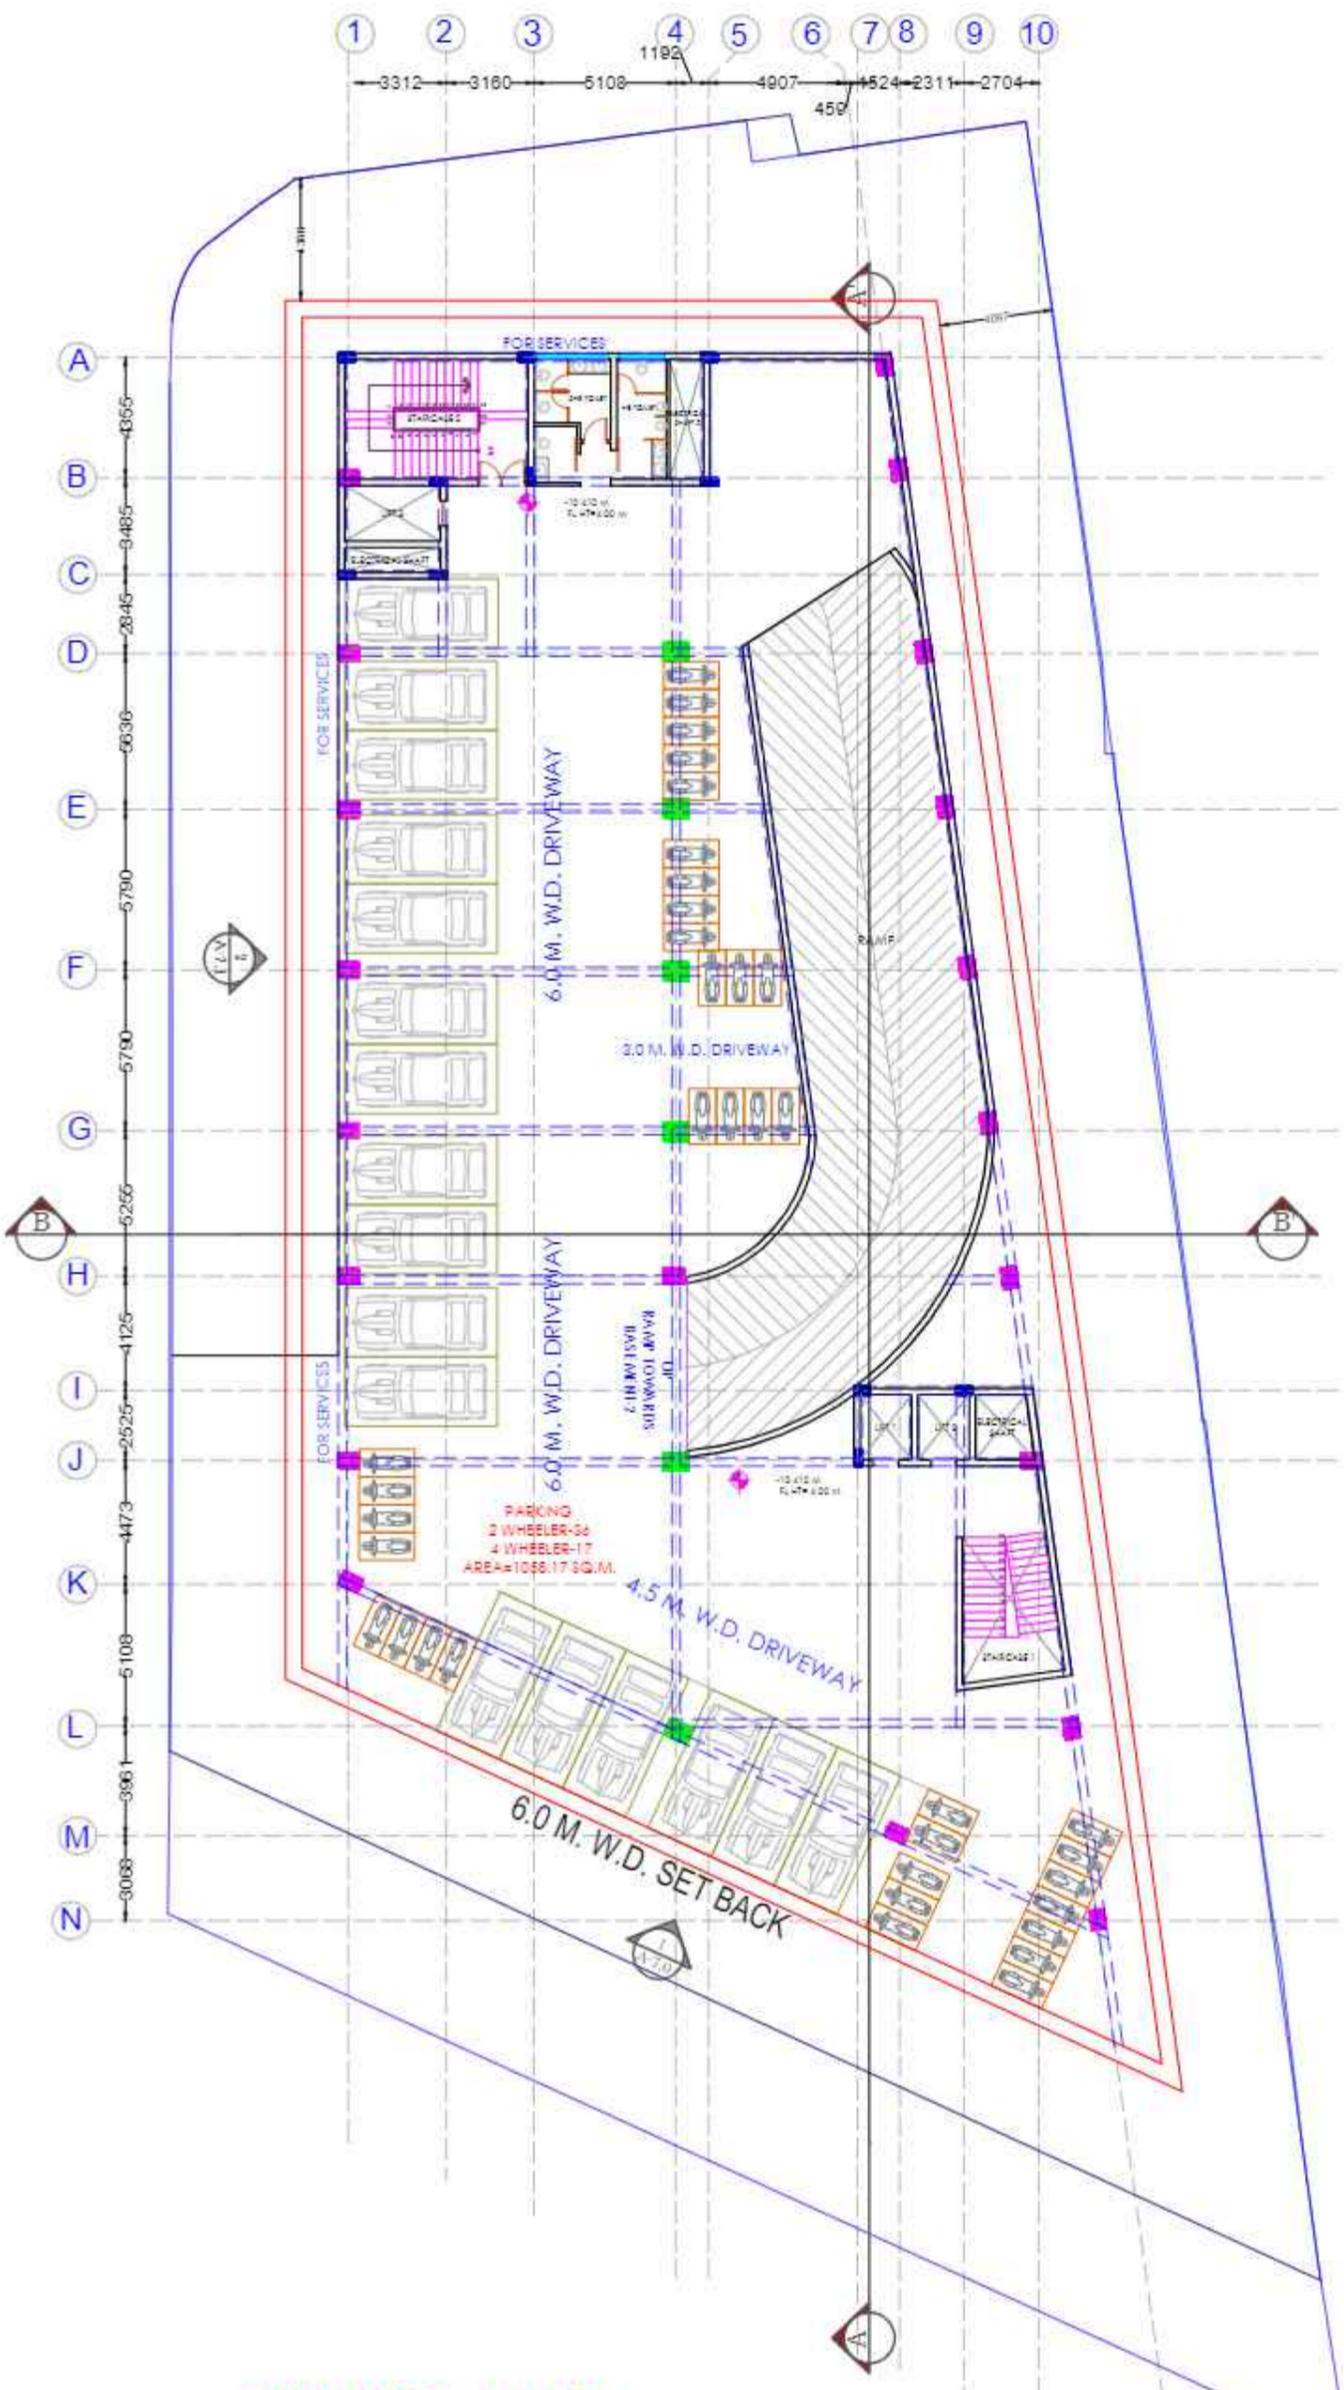

NOTE :-
 1. BALCONY IS CANTILEVER SLAB IT WILL NOT HAVE A BEAM.
 2. EXTERIOR CHART IS MADE OF FLOATING MATERIAL LIFE LINE PIPE, JALI ETC.
 3. EXTERIOR TREATMENT ACCORDING TO ELEVATION.
 4. ALL DIMENSIONS ARE IN MILLIMETERS AND TO BE READ ONLY AND NOT MEASURED.

DRAWING ISSUED ON		REVISED ON	
DATE	MODE OF ISSUE	DATE	REVISION

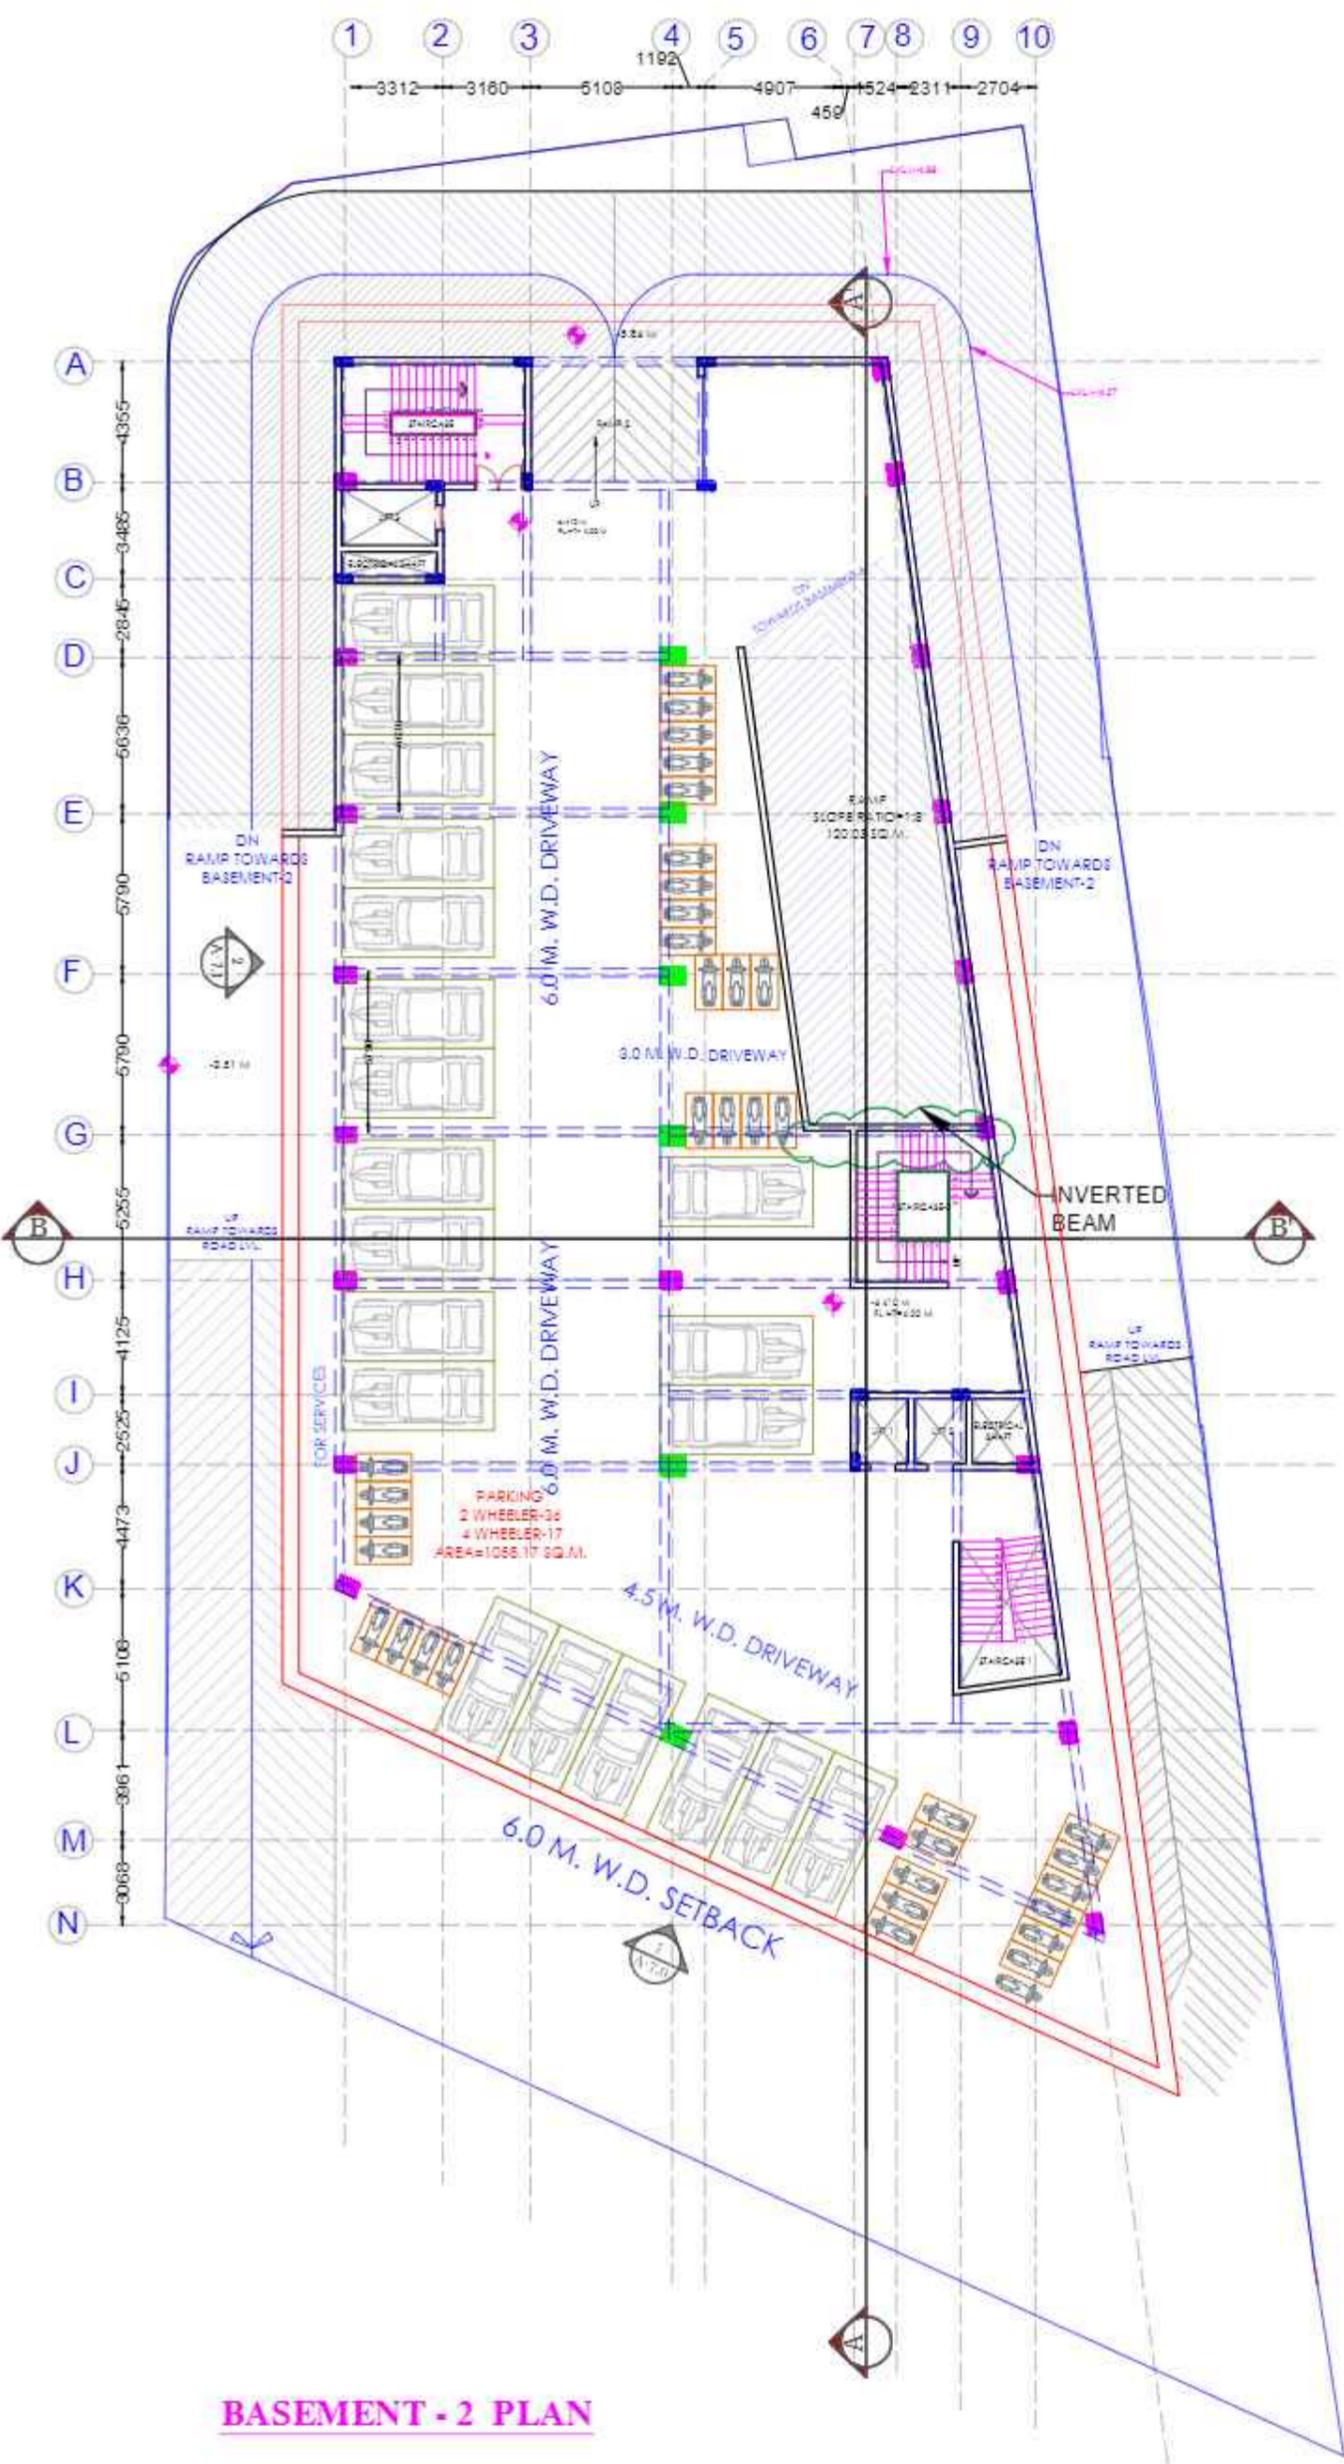

COLOR CODING :-

—	BEAM
■	COLUMN
—	DIAPHRAGM WALL
—	R.C.C. WALL / BRICK WALL
—	STAIRCASE UP
—	STAIRCASE DN
—	RAILING LINE
—	PROPERTY LINE

KEY PLAN:

ARCHITECT NAME & SIGN:-
 AGARWAL AND ASSOCIATES
 ARCHITECTS AND INTERIOR DESIGNERS
 AAKTA - RAJNISH
 PLO-40, SECTOR - E
 ALGASIT, LUCKNOW.
 PH. 3329902, 4802110

PROJECT NAME:-
 NIRMAN PUNJ, LUCKNOW

CLIENT:

SHEET NO. -
 A-4

DRAWING TITLE: BEAM COLUMN LAYOUT	FLOOR TITLE: BASEMENT-2
---	-----------------------------------

PURPOSE:
 PROPOSAL

REV. NO.:

SCALE: 1:6000	DATE: 07.03.2024
DRAWN BY: SARABJIT (C)	CHECKED BY: AR. ANURAG SARABJIT

BASEMENT - 2 PLAN

NOTE :-
 1. BALCONY IS CHITILEVER SLAB IT WILL NOT HAVE R BEAM
 2. EXTERIOR SHAFFT IS MADE OF FLOATING MATERIAL LIVE IS PIPE, JALI ETC
 3. EXTERIOR TREATMENT ACCORDING TO ELEVATION
 4. ALL DIMENSIONS ARE IN MILLIMETERS AND TO BE READ ONLY AND NOT MEASURED.

DRAWING ISSUED ON		REVISED ON	
DATE	MODE OF ISSUE	DATE	REVISION

COLOR CODING :-

	BEAM
	COLUMN
	DIAPHRAGM WALL
	R.C.C. WALL / BRICK WALL
	STAIRCASE UP
	STAIRCASE DN
	RAILING LINE
	PROPERTY LINE

KEY PLAN:

ARCHITECT NAME & SIGN:-
 AGARWAL AND ASSOCIATES
 ARCHITECTS AND INTERIOR DESIGNERS
 AEXTA - RAJNISH
 M10-40, SECTOR - E
 ALIGANJ, LUCKNOW
 PH. 232992, 4062118

PROJECT NAME:-
 NIRMAN PUNJ, LUCKNOW

CLIENT:


SHEET NO. -
 A-5

DRAWING TITLE: BEAM COLUMN LAYOUT
FLOOR TITLE: BASEMENT-1 / L.G.FLOOR

PURPOSE: PROPOSAL

REV. NO.:

SCALE: 1:6000	DATE: 07.03.2024
DRAWN BY: M/BEAN(CI)	CHECKED BY: AR. ANURAG KHANDWAL

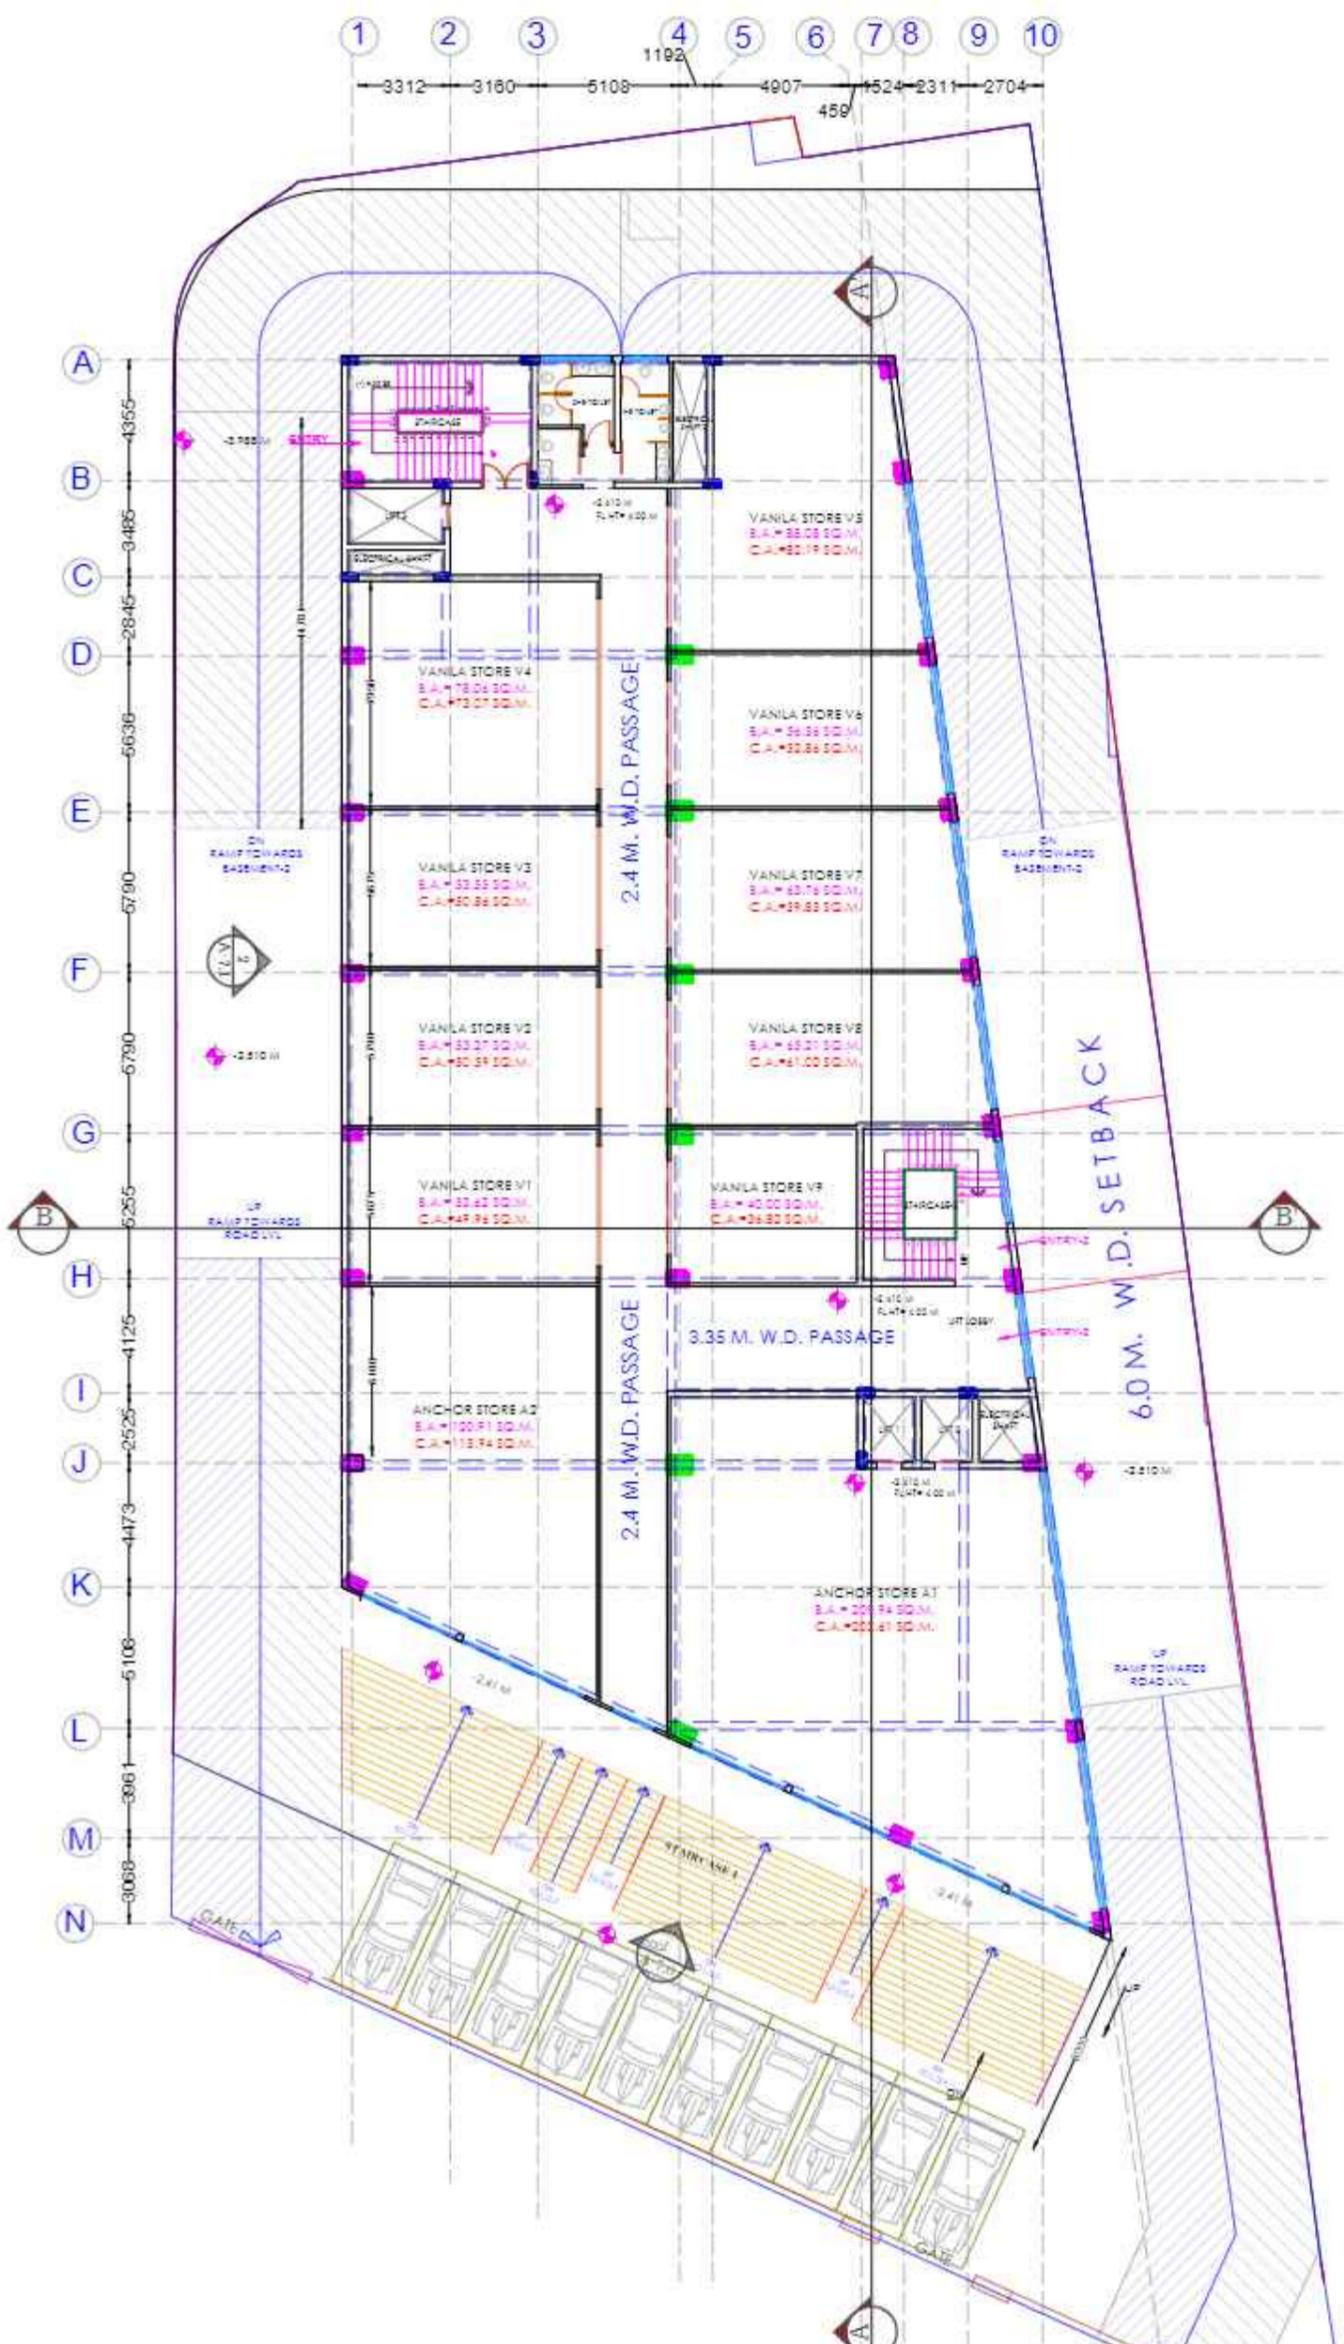

BASEMENT - 1 / L.G.F PLAN

NOTE :-
 1. BALCONY IS CHITLIVER SLAB IT WILL NOT HAVE A BEAM
 2. EXTERIOR SHAFT IS MADE OF FLOATING MATERIAL LIKE UG PIPE, JALI ETC.
 3. EXTERIOR TREATMENT ACCORDING TO ELEVATION
 4. ALL DIMENSIONS ARE IN MILLIMETERS AND TO BE READ ONLY AND NOT MEASURED.

DRAWING ISSUED ON :		REVISED ON :	
DATE	MODE OF ISSUE	DATE	REVISION

COLOR CODING :-

	BEAM
	COLUMN
	DIAPHRAGM WALL
	R.C.C. WALL (BRICK WALL)
	STAIRCASE UP
	STAIRCASE ON
	RAILING LINE
	PROPERTY LINE

KEY PLAN:

ARCHITECT NAME & SIGN:-
 AGARWAL AND ASSOCIATES
 ARCHITECTS AND INTERIOR DESIGNERS
 AENTA - RAJNESH
 MIG-42, SECTOR - E
 ALIGANJ, LUCKNOW.
 PH. 2029902, 4062110



PROJECT NAME:-
 NIRMAN PUNI, LUCKNOW

CLIENT:

SHEET NO. -
 A-6

DRAWING TITLE:
 BEAM COLUMN LAYOUT

FLOOR TITLE:
 U.G. FLOOR

PURPOSE:
 PROPOSAL


REV. NO.:-

SCALE:
 1:6000

DATE:
 07.03.2024

DRAWN BY:
 NIRMAN (CI)

CHECKED BY:
 AR. ANURAG KHANDWAL

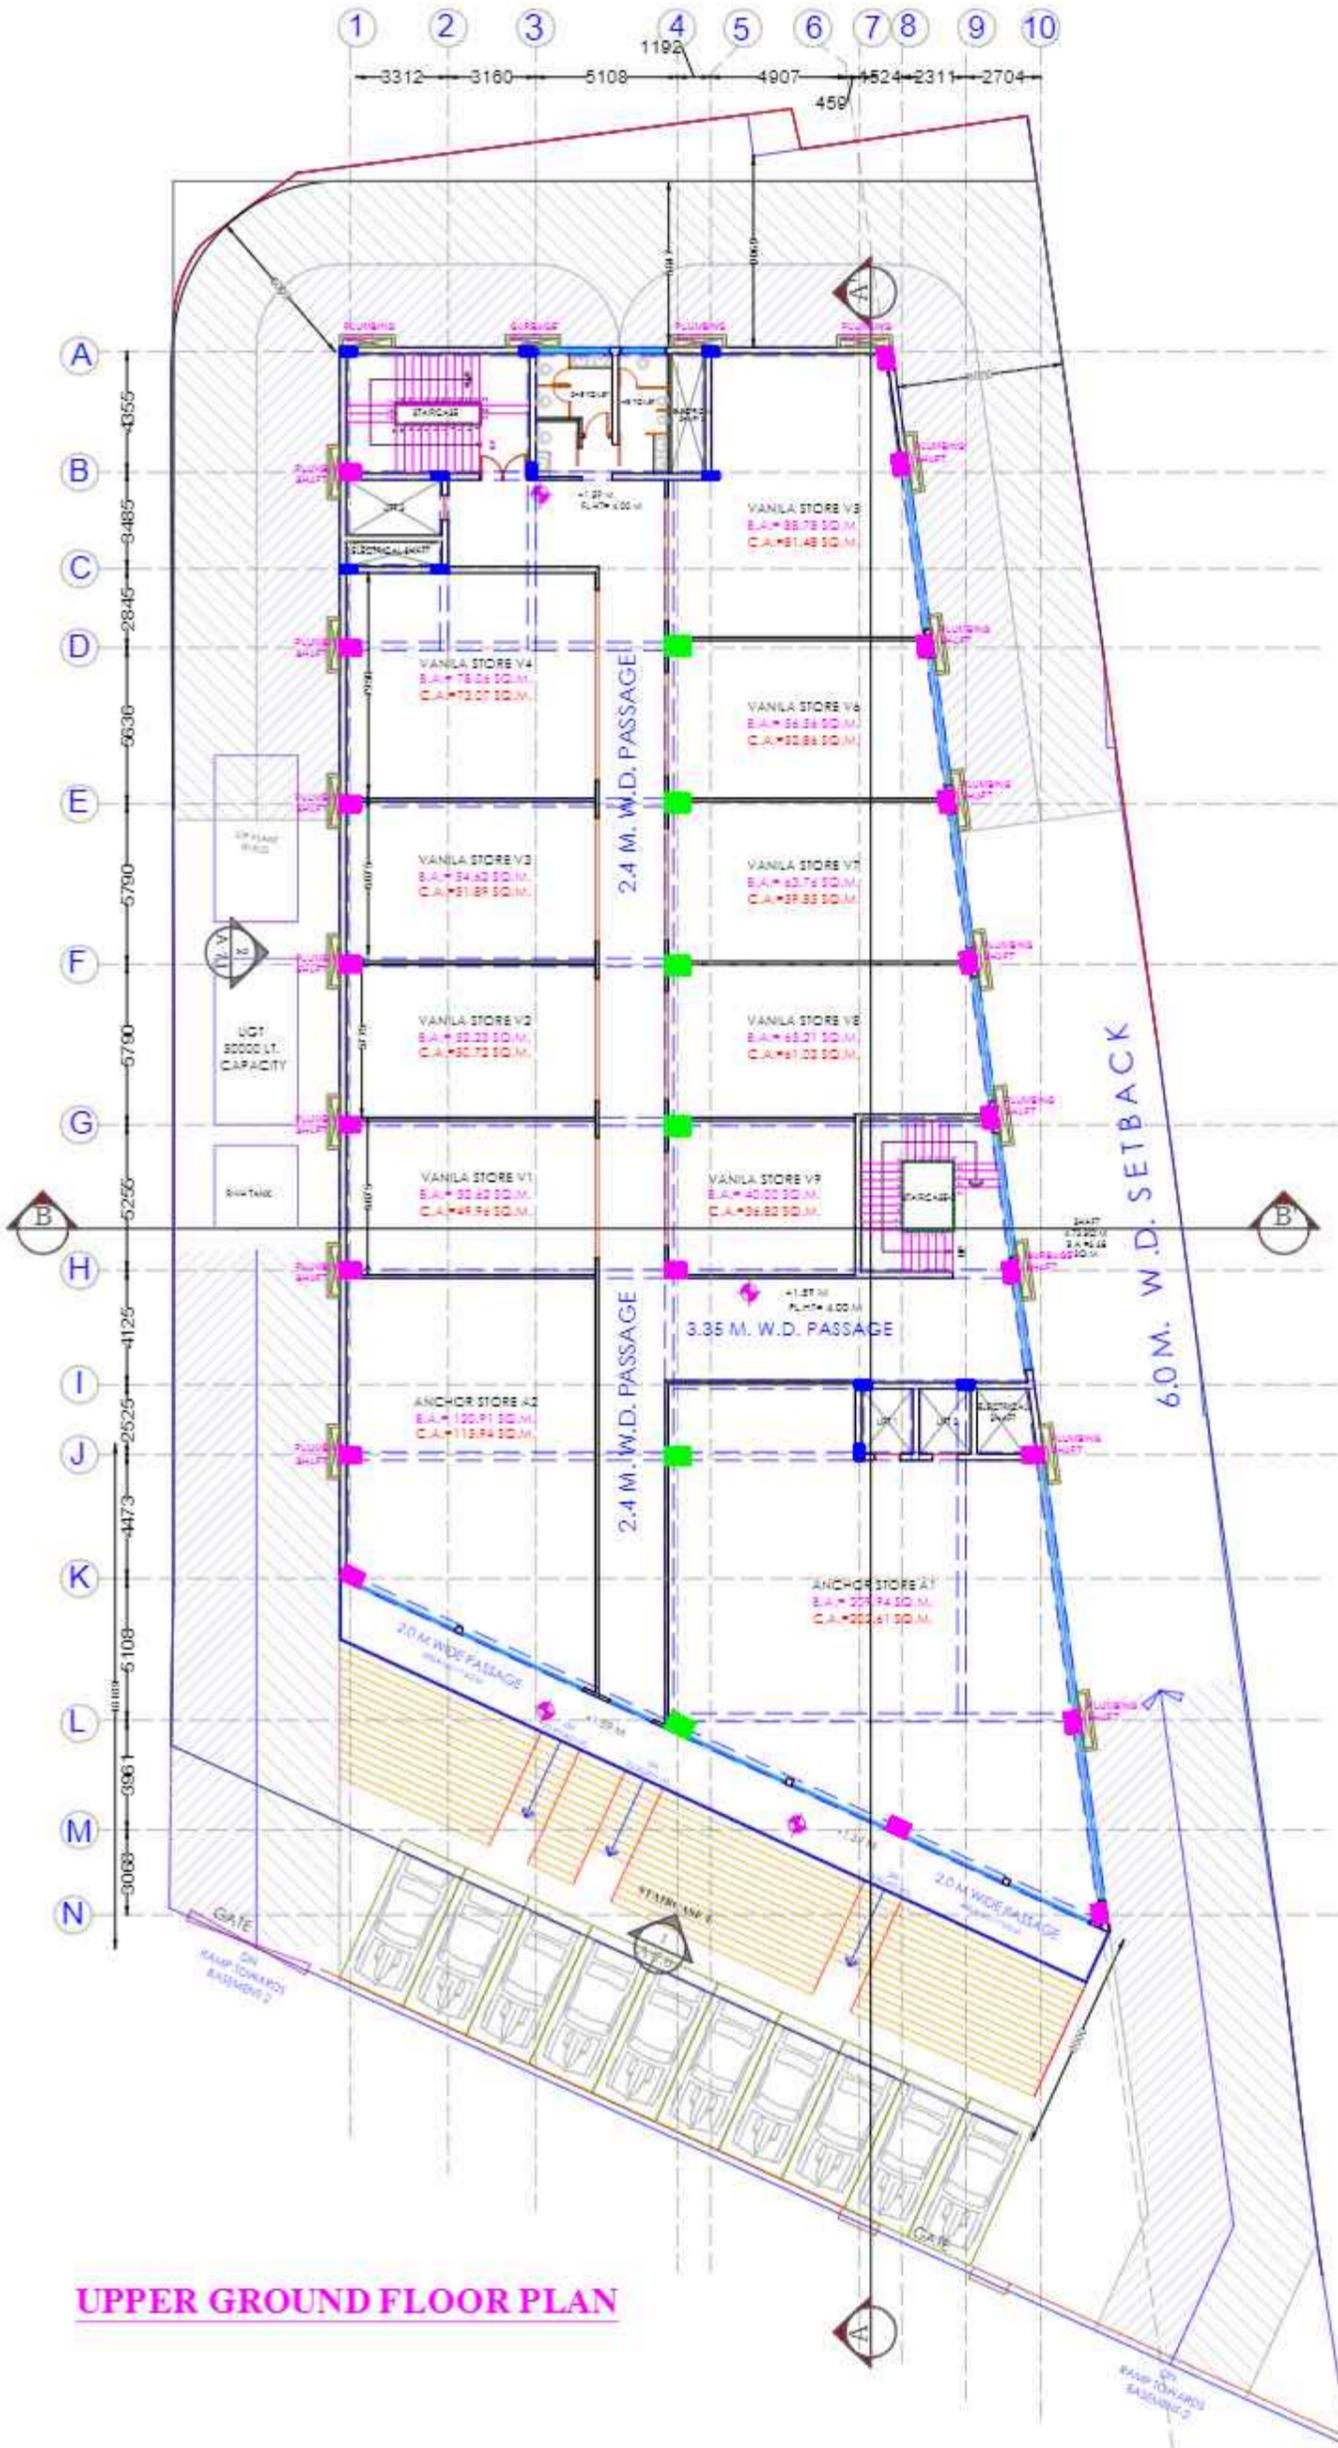

UPPER GROUND FLOOR PLAN

NOTE :-
 1. BALCONY IS CHITLEVER SLAB. IT WILL NOT HAVE R BEAM.
 2. EXTERIOR SHAFT IS MADE OF FLOATING MATERIAL. LIVE IS PIPE, JALI ETC.
 3. EXTERIOR TREATMENT ACCORDING TO ELEVATION.
 4. ALL DIMENSIONS ARE IN MILLIMETERS AND TO BE READ ONLY AND NOT MEASURED.

DRAWING ISSUED ON		REVISED ON	
DATE	MODE OF ISSUE	DATE	REVISION

COLOR CODING :-

	BEAM
	COLUMN
	DIAPHRAGM WALL
	R.C.C. WALL / BRICK WALL
	STAIRCASE UP
	STAIRCASE DN
	RAILING LINE
	PROPERTY LINE

KEY PLAN:

ARCHITECT NAME & SIGN:-
 AGARWAL AND ASSOCIATES
 ARCHITECTS AND INTERIOR DESIGNERS
 AEXTA - RANISH
 M/10-40, SECTOR - E
 ALIGANJ, LUCKNOW
 PH. 232992, 4062118

PROJECT NAME:-
 NIRMAN PUNJ, LUCKNOW

CLIENT:

SHEET NO. -
 A-7

DRAWING TITLE:
 BEAM COLUMN LAYOUT

FLOOR TITLE:
 FIRST FLOOR

PURPOSE:
 PROPOSAL


REV. NO.:

SCALE:
 1:6000

DATE:
 07.03.2024

DRAWN BY:
 MR. BEAN (CI)

CHECKED BY:
 AR. ANURAG KHANDWAL

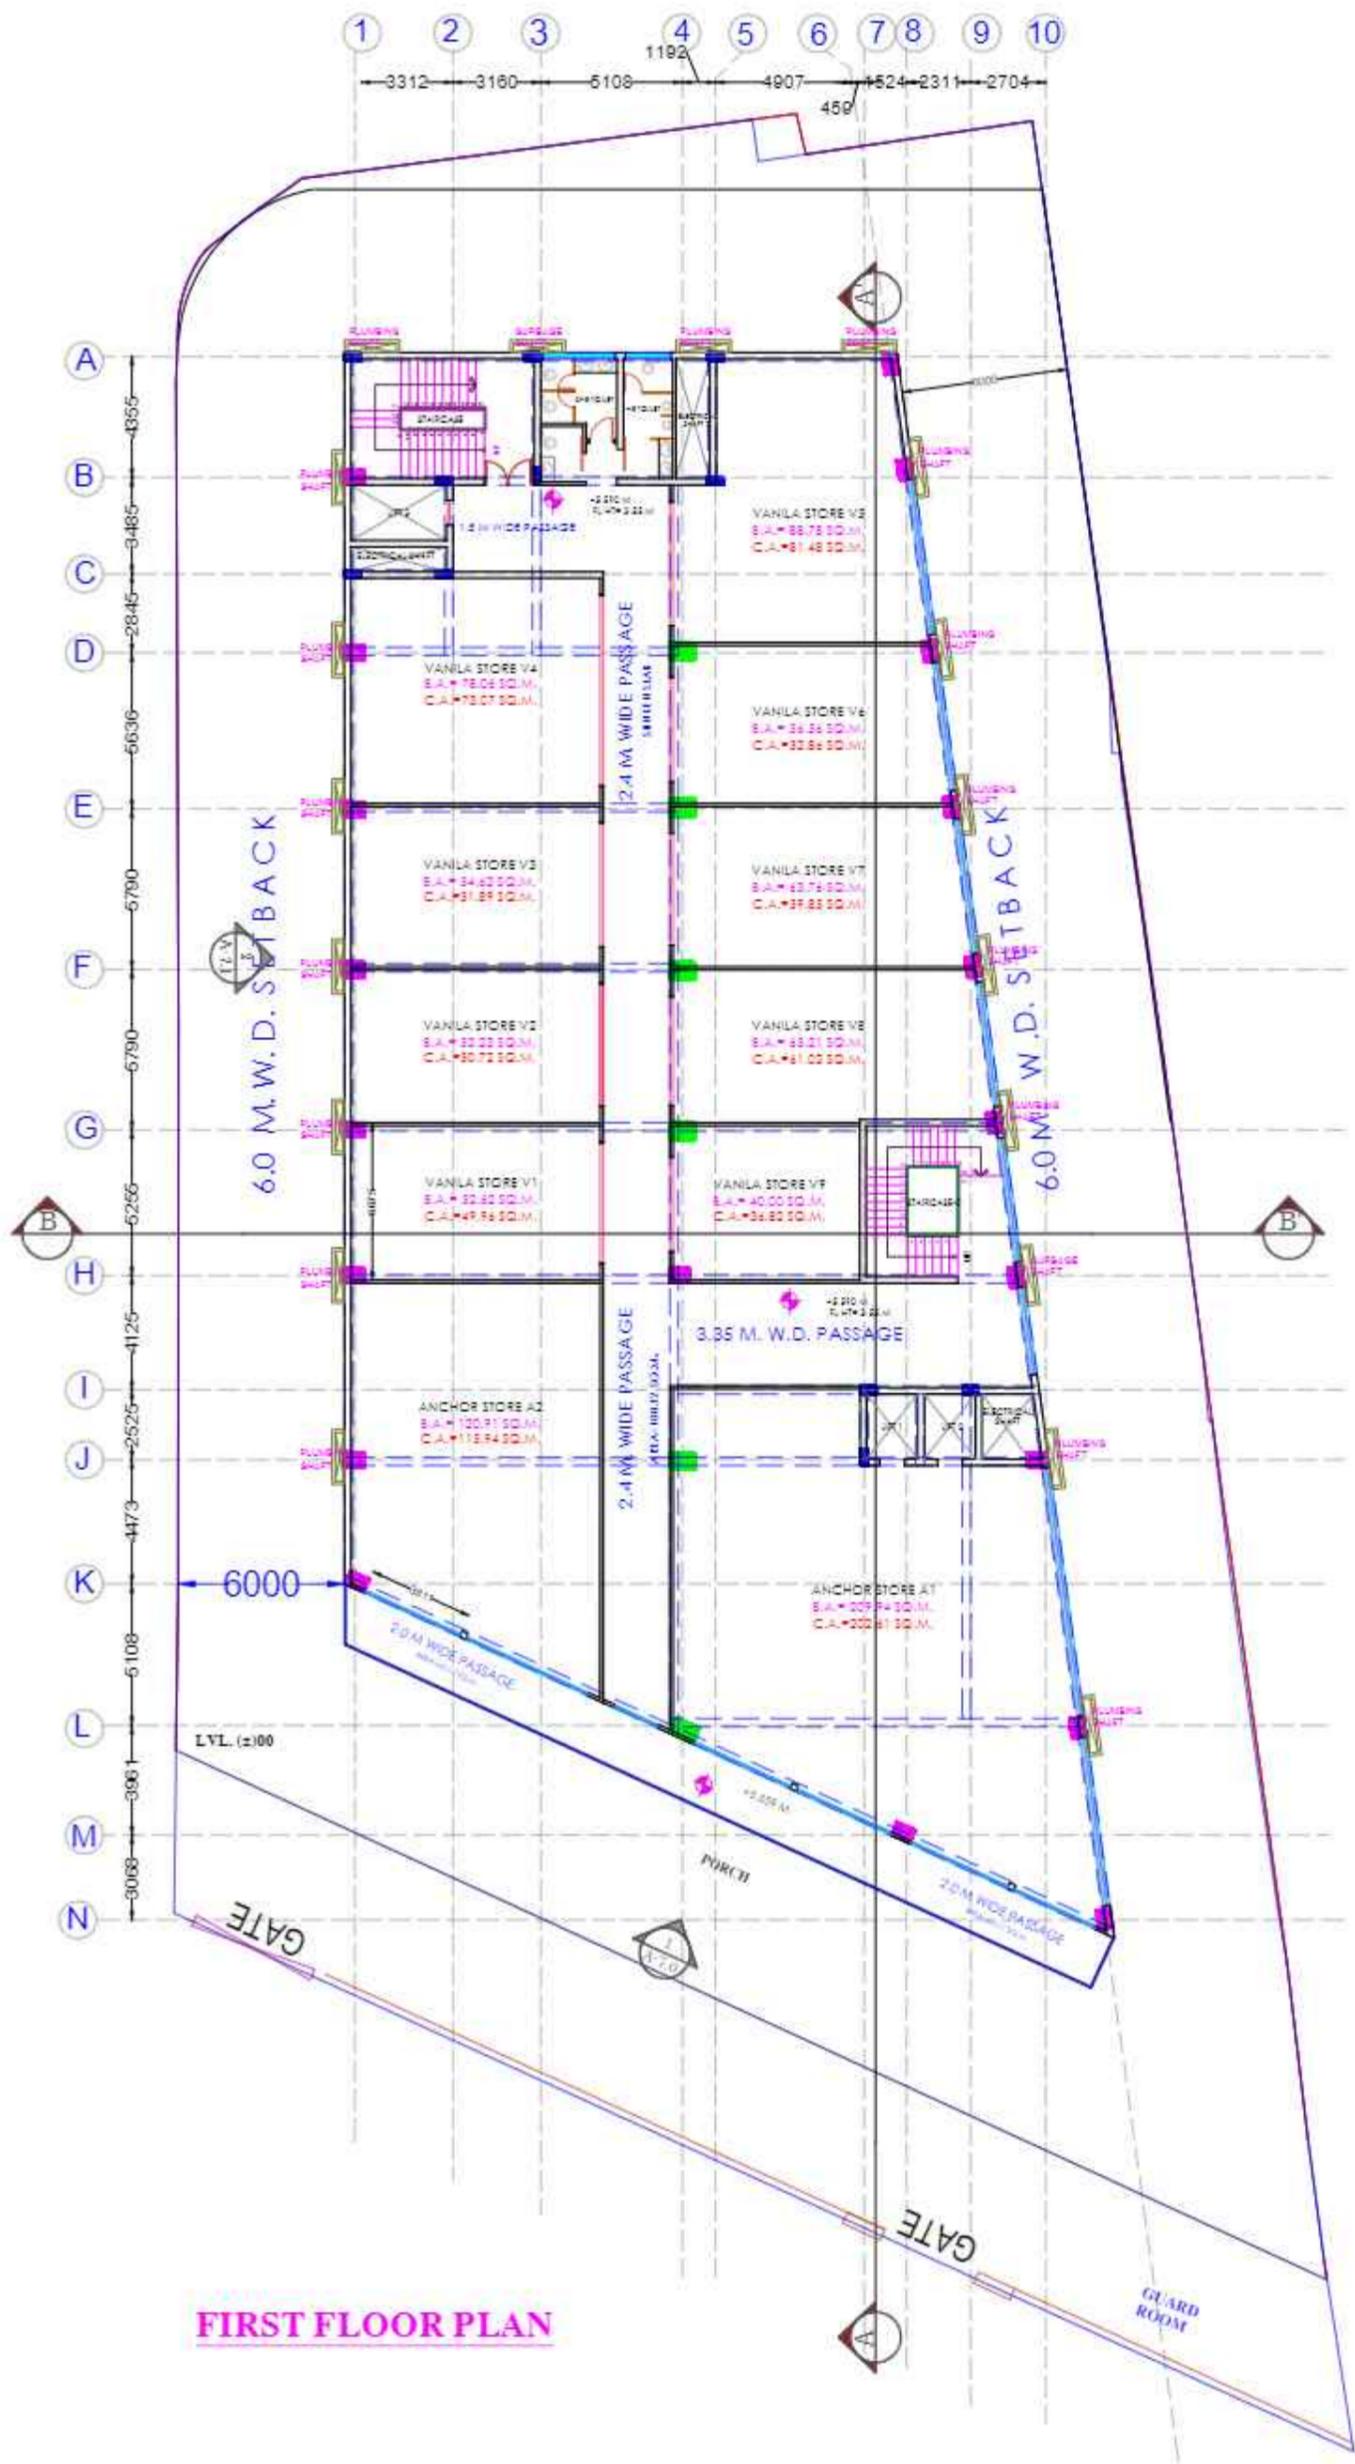

FIRST FLOOR PLAN

NOTE :-
 1. BALCONY IS CHITLEVER SLAB. IT WILL NOT HAVE R BEAM.
 2. EXTERIOR SHAFT IS MADE OF FLOATING MATERIAL. LIVE IS PIPE, JALI ETC.
 3. EXTERIOR TREATMENT ACCORDING TO ELEVATION.
 4. ALL DIMENSIONS ARE IN MILLIMETERS AND TO BE READ ONLY AND NOT MEASURED.

DRAWING ISSUED ON		REVISED ON	
DATE	MODE OF ISSUE	DATE	REVISION

COLOR CODING :-

	BEAM
	COLUMN
	DIAPHRAGM WALL
	R.C.C. WALL / BRICK WALL
	STAIRCASE UP
	STAIRCASE DN
	RAILING LINE
	PROPERTY LINE

KEY PLAN:

ARCHITECT NAME & SIGN:-
 AGARWAL AND ASSOCIATES
 ARCHITECTS AND INTERIOR DESIGNERS
 AETA - RAJNISH
 M/10 - 40, SECTOR - E
 ALGASU, LUCKNOW
 PH. 232992, 4082118



PROJECT NAME:-
 NIRMAN PUNJ, LUCKNOW

CLIENT:-

SHEET NO. -
 A-8

DRAWING TITLE:
 BEAM COLUMN LAYOUT

FLOOR TITLE:
 SECOND FLOOR

PURPOSE:
 PROPOSAL


REV. NO.:-

SCALE:
 1:6000

DATE:
 07.03.2024

DRAWN BY:
 MR. BEAN (CI)

CHECKED BY:
 AR. ANURAG KHANDWAL

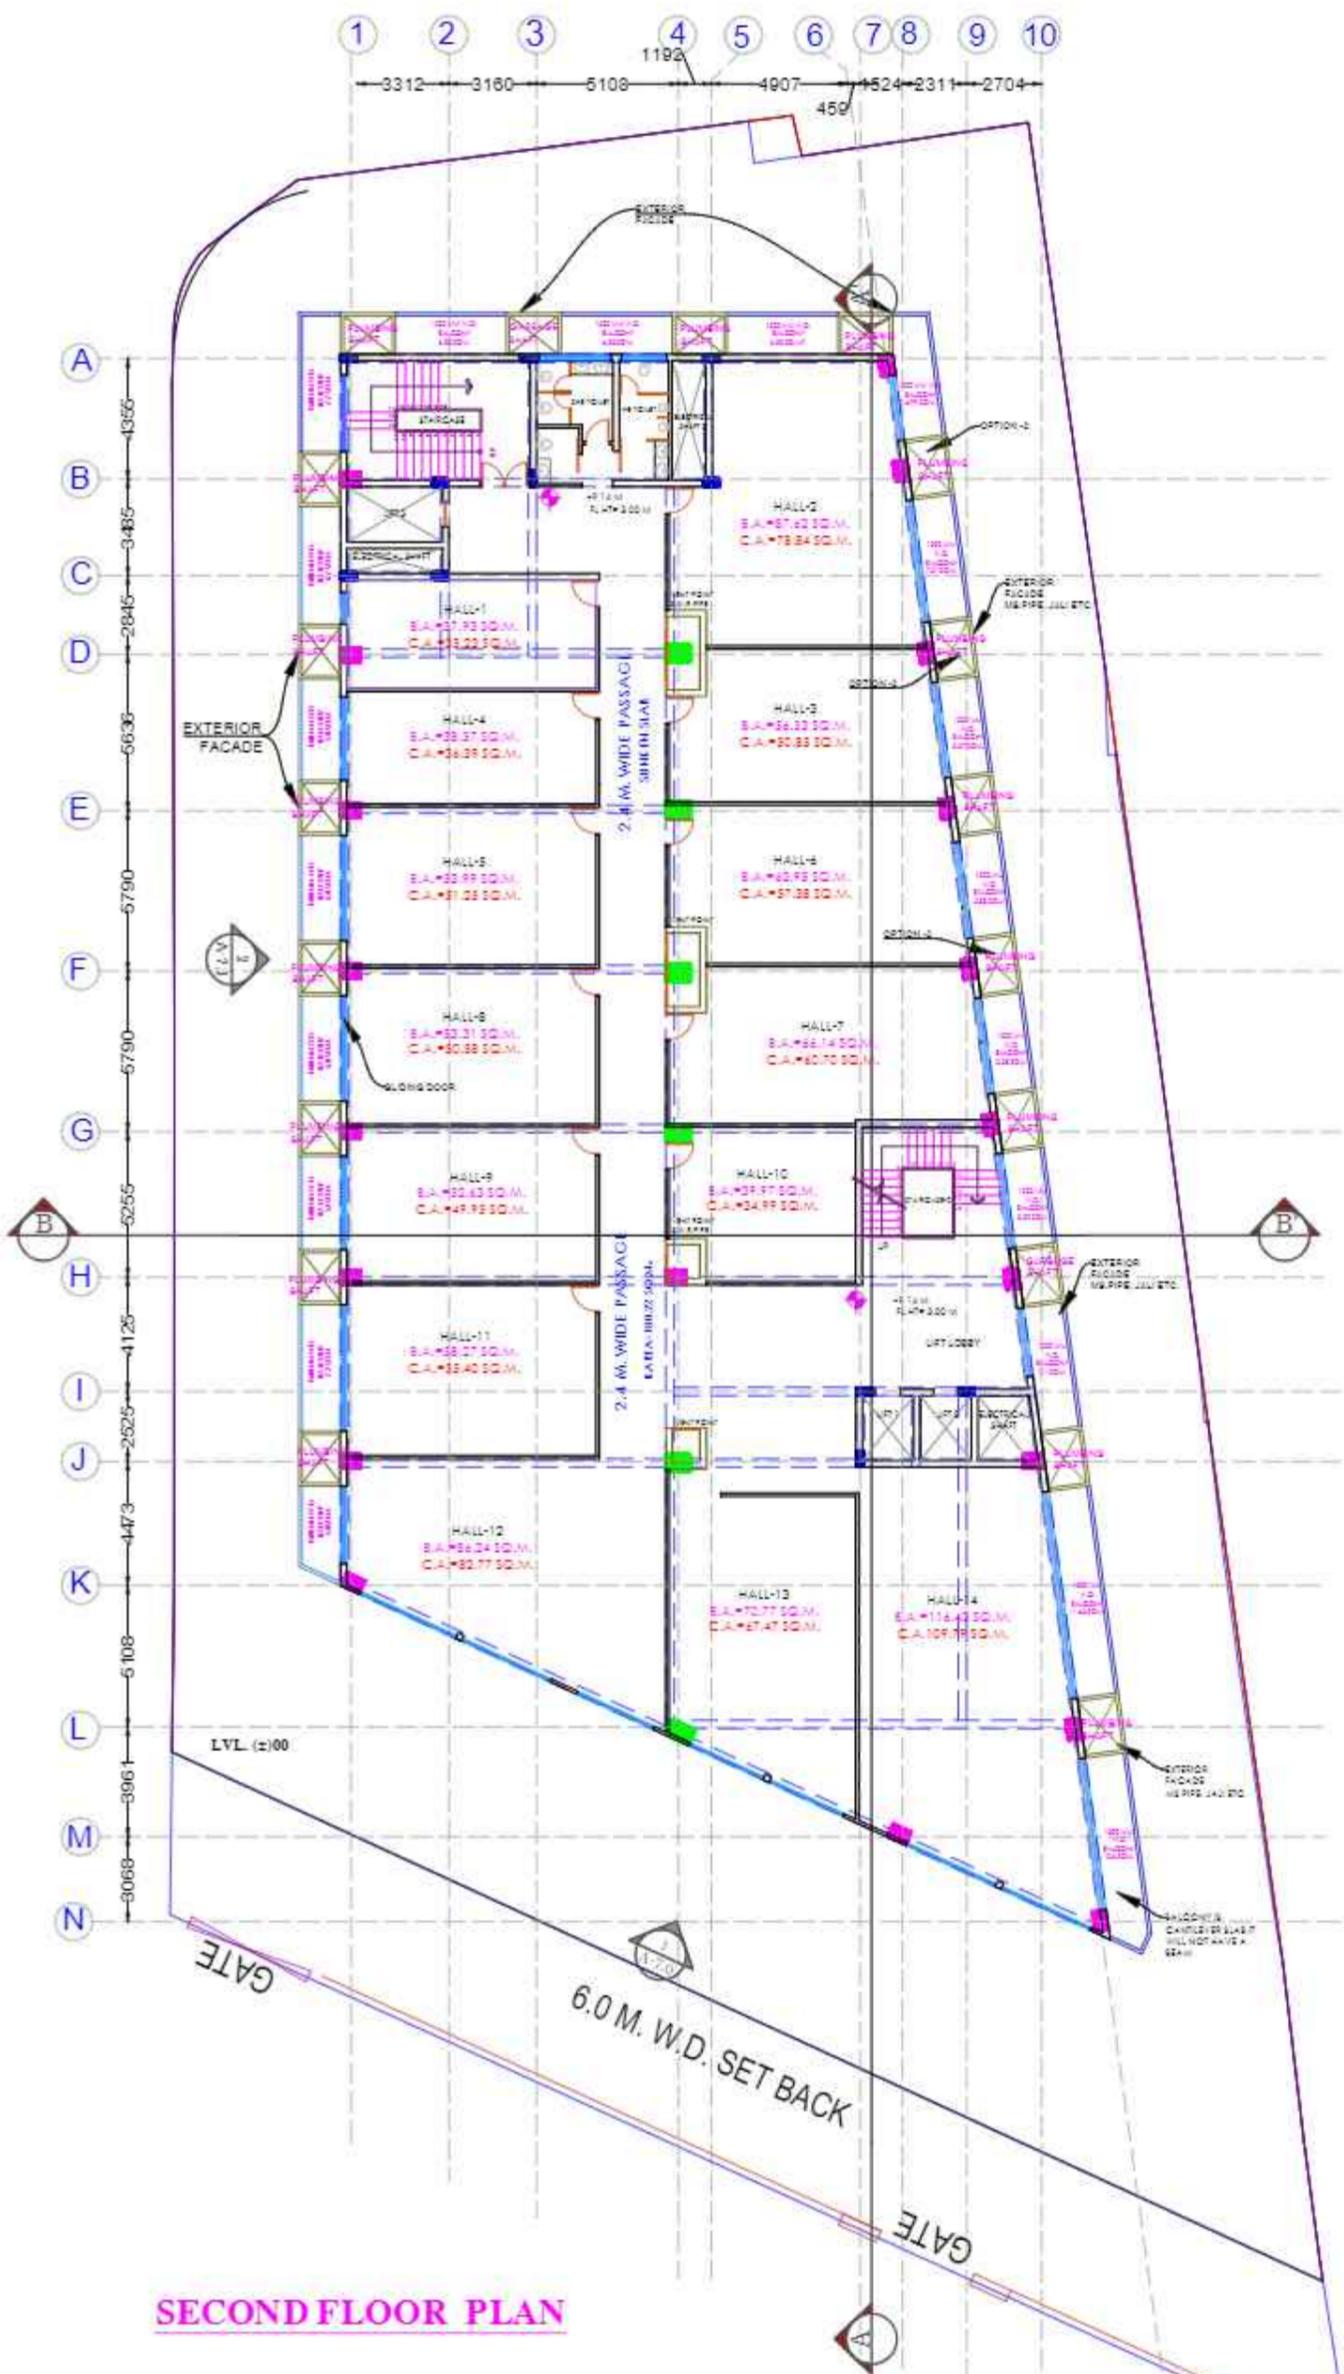

SECOND FLOOR PLAN

NOTE :-
 1. BALCONY IS CANTILEVER SLAB IT WILL NOT HAVE A BEAM
 2. EXTERIOR SHAFFT IS MADE OF FLOATING MATERIAL LIVE MS PIPE, JAL, ETC.
 3. EXTERIOR TREATMENT ACCORDING TO ELEVATION
 4. ALL DIMENSIONS ARE IN MILLIMETERS AND TO BE READ ONLY AND NOT MEASURED.

DRAWING ISSUED ON		REVISED ON	
DATE	MODE OF ISSUE	DATE	REVISION

COLOR CODING :-

	BEAM
	COLUMN
	DIAPHRAGM WALL
	R.C.C. WALL / BRICK WALL
	STAIRCASE UP
	STAIRCASE DN
	RAILING LINE
	PROPERTY LINE

KEY PLAN:

ARCHITECT NAME & SIGN:-
 AGARWAL AND ASSOCIATES
 ARCHITECTS AND INTERIOR DESIGNERS
 A-EXTA - RAINISH,
 M-10 - 40, SECTOR - E,
 ALGASU, LUCKNOW.
 PH. 232992, 4082118

PROJECT NAME:-
 NIRMAN PUNJ, LUCKNOW

CLIENT:-


SHEET NO. -
 A-9

DRAWING TITLE: BEAM COLUMN LAYOUT
FLOOR TITLE: THIRD FLOOR

PURPOSE: PROPOSAL

REV. NO.:-

SCALE: 1:6000	DATE: 07.03.2024	
DRAWN BY: MUSKAN (CI)	CHECKED BY: AR. ANURAG KHANDWAL	

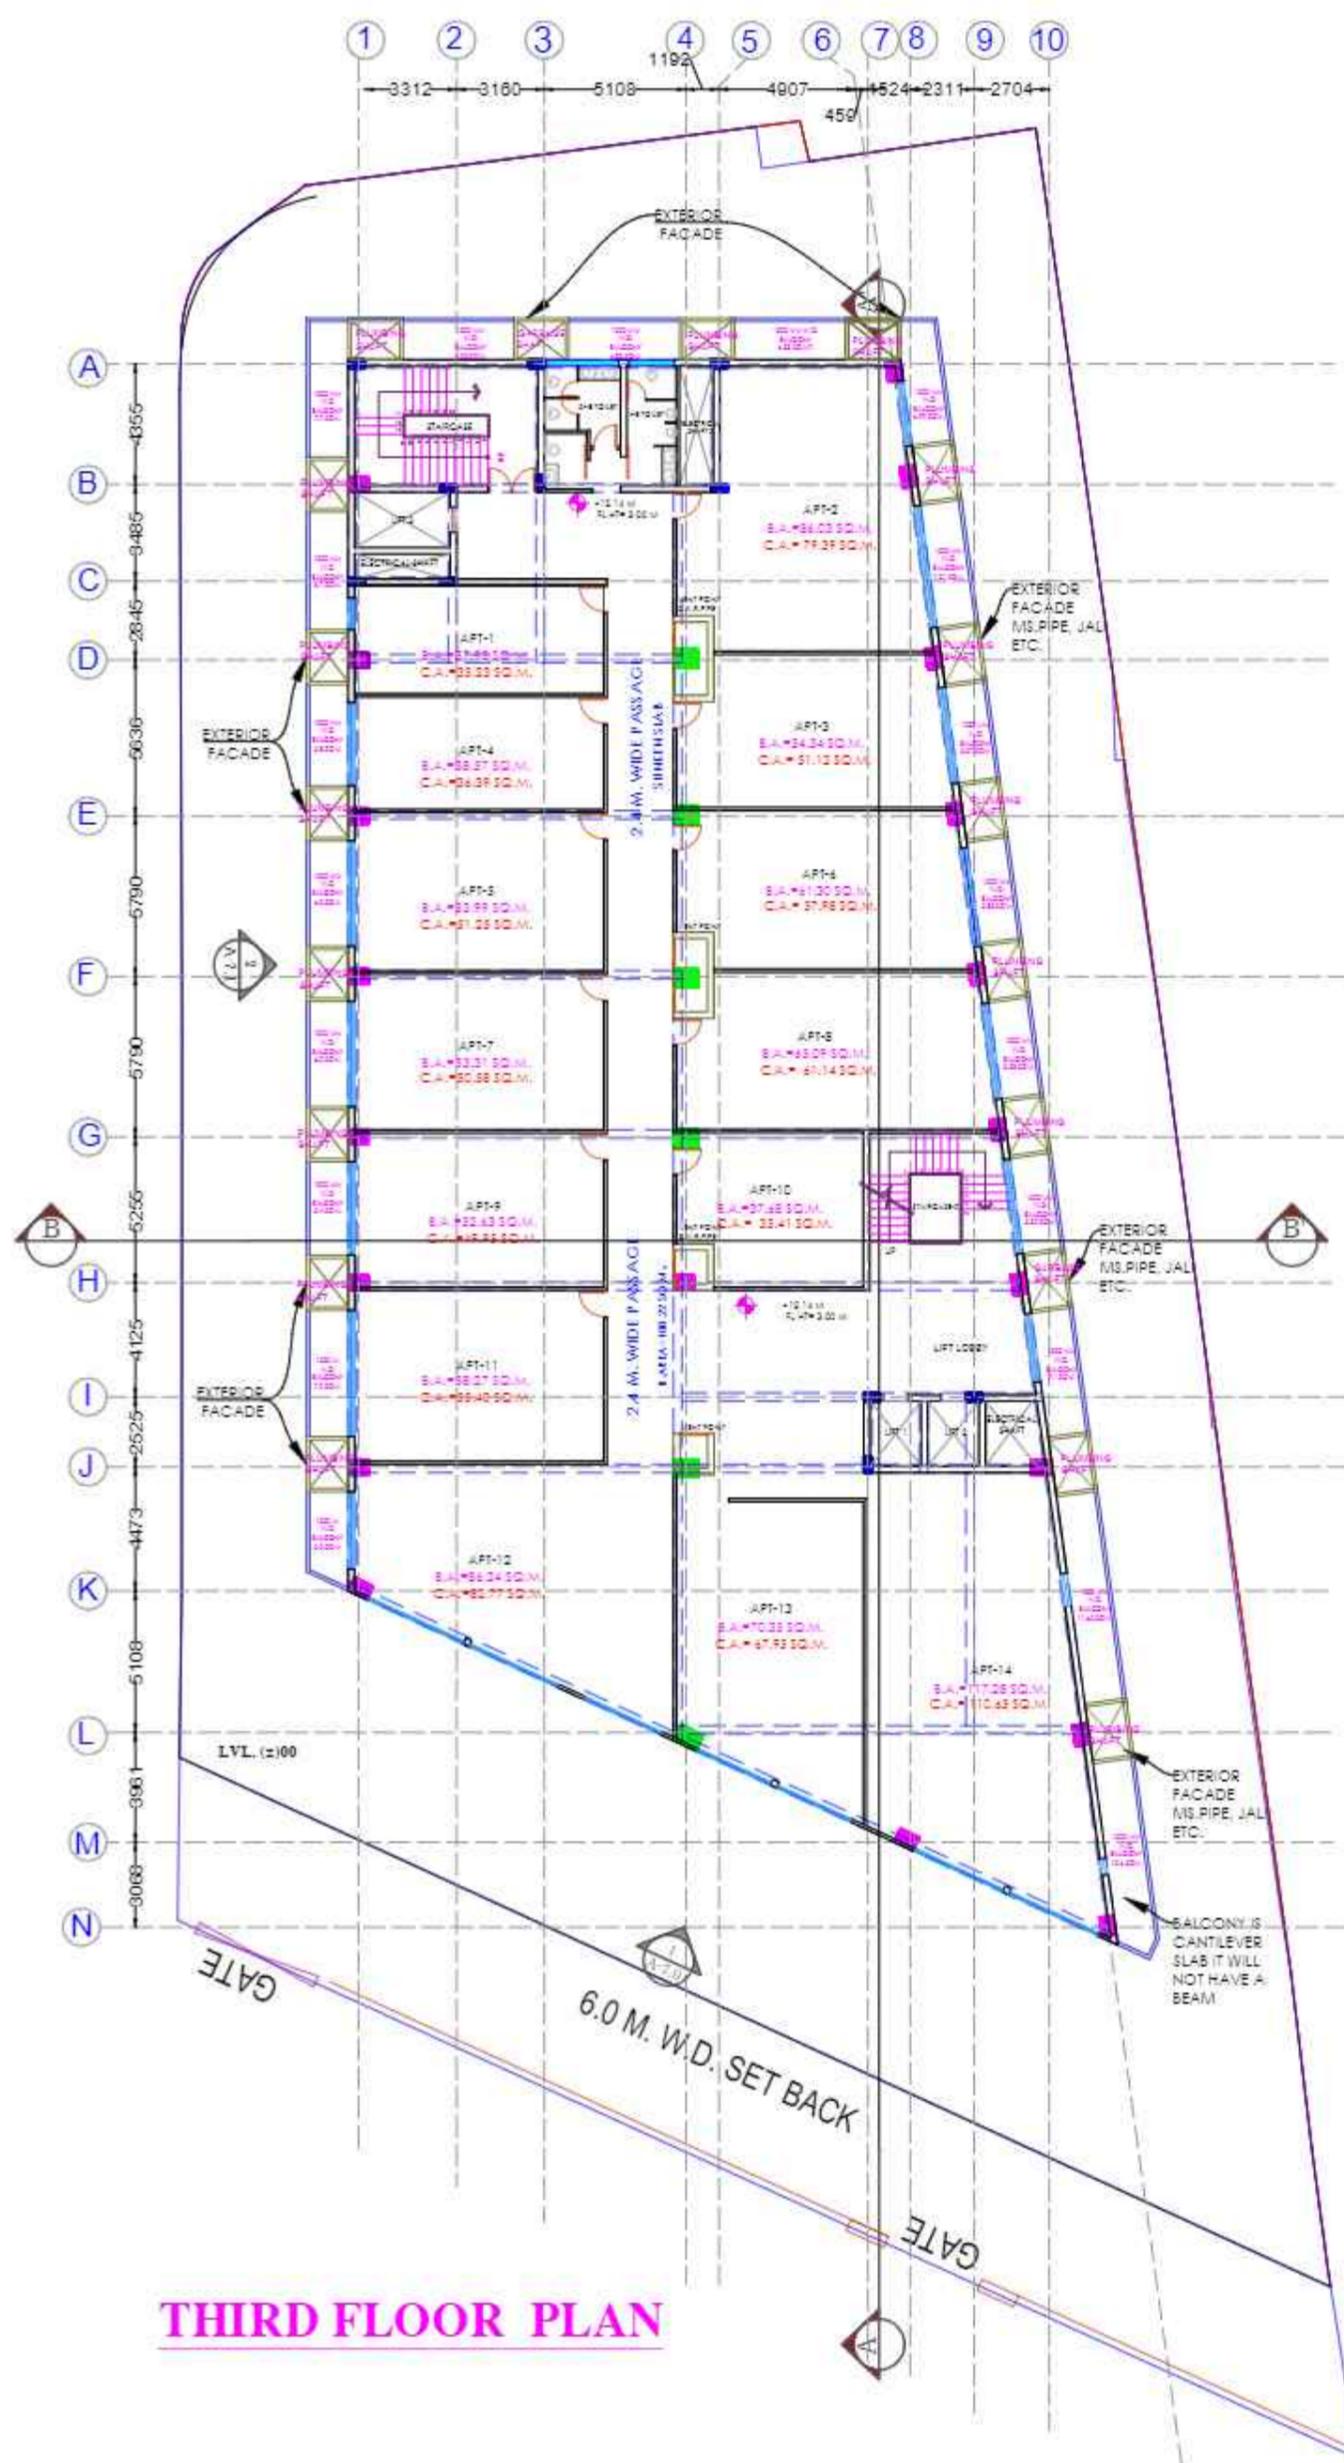

THIRD FLOOR PLAN

NOTE :-
 1. BALCONY IS CANTILEVER SLAB IT WILL NOT HAVE A BEAM
 2. EXTERIOR SHAFT IS MADE OF FLOATING MATERIAL LIKE MS PIPE, JALI ETC.
 3. EXTERIOR TREATMENT ACCORDING TO ELEVATION
 4. ALL DIMENSIONS ARE IN MILLIMETERS AND TO BE READ ONLY AND NOT MEASURED.

DRAWING ISSUED ON :		REVISED ON :	
DATE	MODE OF ISSUE	DATE	REVISION

COLOR CODING :-

	BEAM
	COLUMN
	DIAPHRAGM WALL
	R.C.C. WALL / BRICK WALL
	STAIRCASE UP
	STAIRCASE DN
	RAILING LINE
	PROPERTY LINE

KEY PLAN:

ARCHITECT NAME & SIGN:-
 AGARWAL AND ASSOCIATES
 ARCHITECTS AND INTERIOR DESIGNERS
 AENTA - RAJNEESH
 MIG-42, SECTOR - E
 ALIGANJ, LUCKNOW.
 PH. 2029902, 4062110



PROJECT NAME:-
 NIRMAN PUNI, LUCKNOW

CLIENT:

SHEET NO. -
 A-10

DRAWING TITLE:
 BEAM COLUMN LAYOUT

FLOOR TITLE:
 FOURTH FLOOR

PURPOSE:
 PROPOSAL


REV. NO.:-

SCALE:
 1:6000

DATE:
 07.03.2024

DRAWN BY:
 MUBRAN (CI)

CHECKED BY:
 AR. ANURAG KHANDALWAL

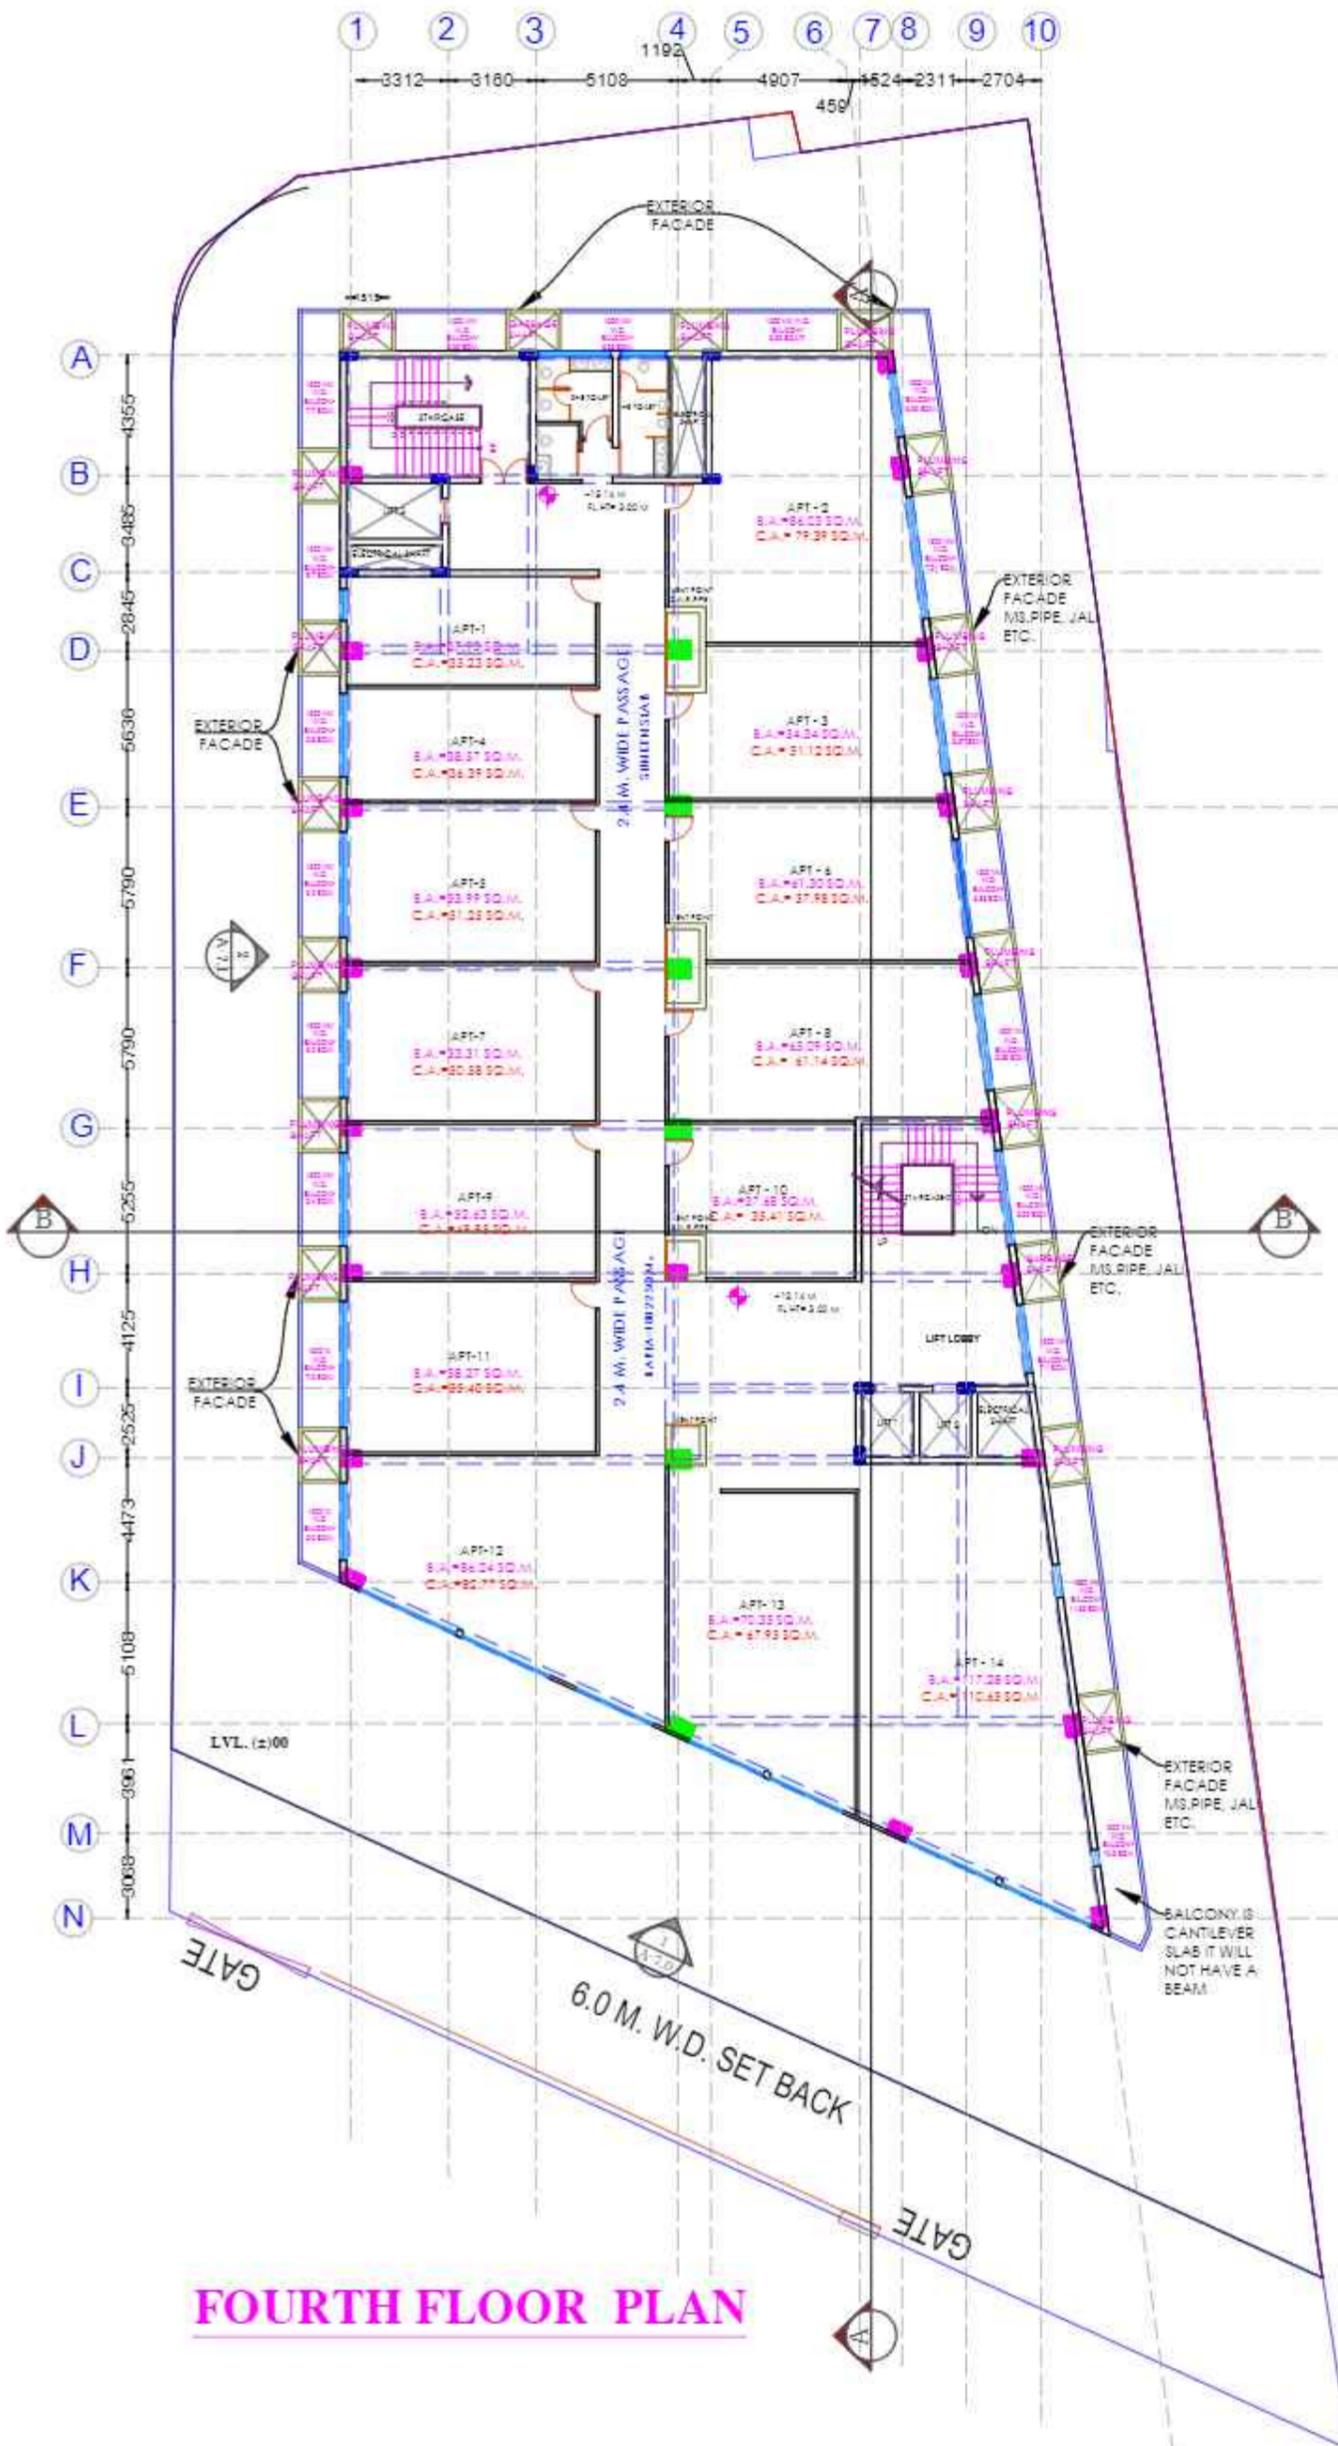

FOURTH FLOOR PLAN

NOTE :-
 1. BALCONY IS CANTILEVER SLAB IT WILL NOT HAVE A BEAM
 2. EXTERIOR SHAFF IS MADE OF FLOATING MATERIAL LIVE MS PIPE, JALI ETC.
 3. EXTERIOR TREATMENT ACCORDING TO ELEVATION
 4. ALL DIMENSIONS ARE IN MILLIMETERS AND TO BE READ ONLY AND NOT MEASURED.

DRAWING ISSUED ON		REVISED ON	
DATE	MODE OF ISSUE	DATE	REVISION

COLOR CODING :-

	BEAM
	COLUMN
	DIAPHRAGM WALL
	R.C.C. WALL / BRICK WALL
	STAIRCASE UP
	STAIRCASE DN
	RAILING LINE
	PROPERTY LINE

KEY PLAN:

ARCHITECT NAME & SIGN:-
 AGARWAL AND ASSOCIATES
 ARCHITECTS AND INTERIOR DESIGNERS
 AETA - RANISH
 MID - 40, SECTOR - E
 ALIGANJ, LUCKNOW
 PH. 220992, 4062118



PROJECT NAME:-
 NIRMAN PUNJ, LUCKNOW

CLIENT:

SHEET NO. -
 A-11

DRAWING TITLE:
 BEAM COLUMN LAYOUT

FLOOR TITLE:
 FIFTH FLOOR

PURPOSE:
 PROPOSAL


REV. NO. -

SCALE:
 1:6000

DATE:
 07.03.2024

DRAWN BY:
 MR. BEAN (CI)

CHECKED BY:
 DR. ANURAG KHANDA

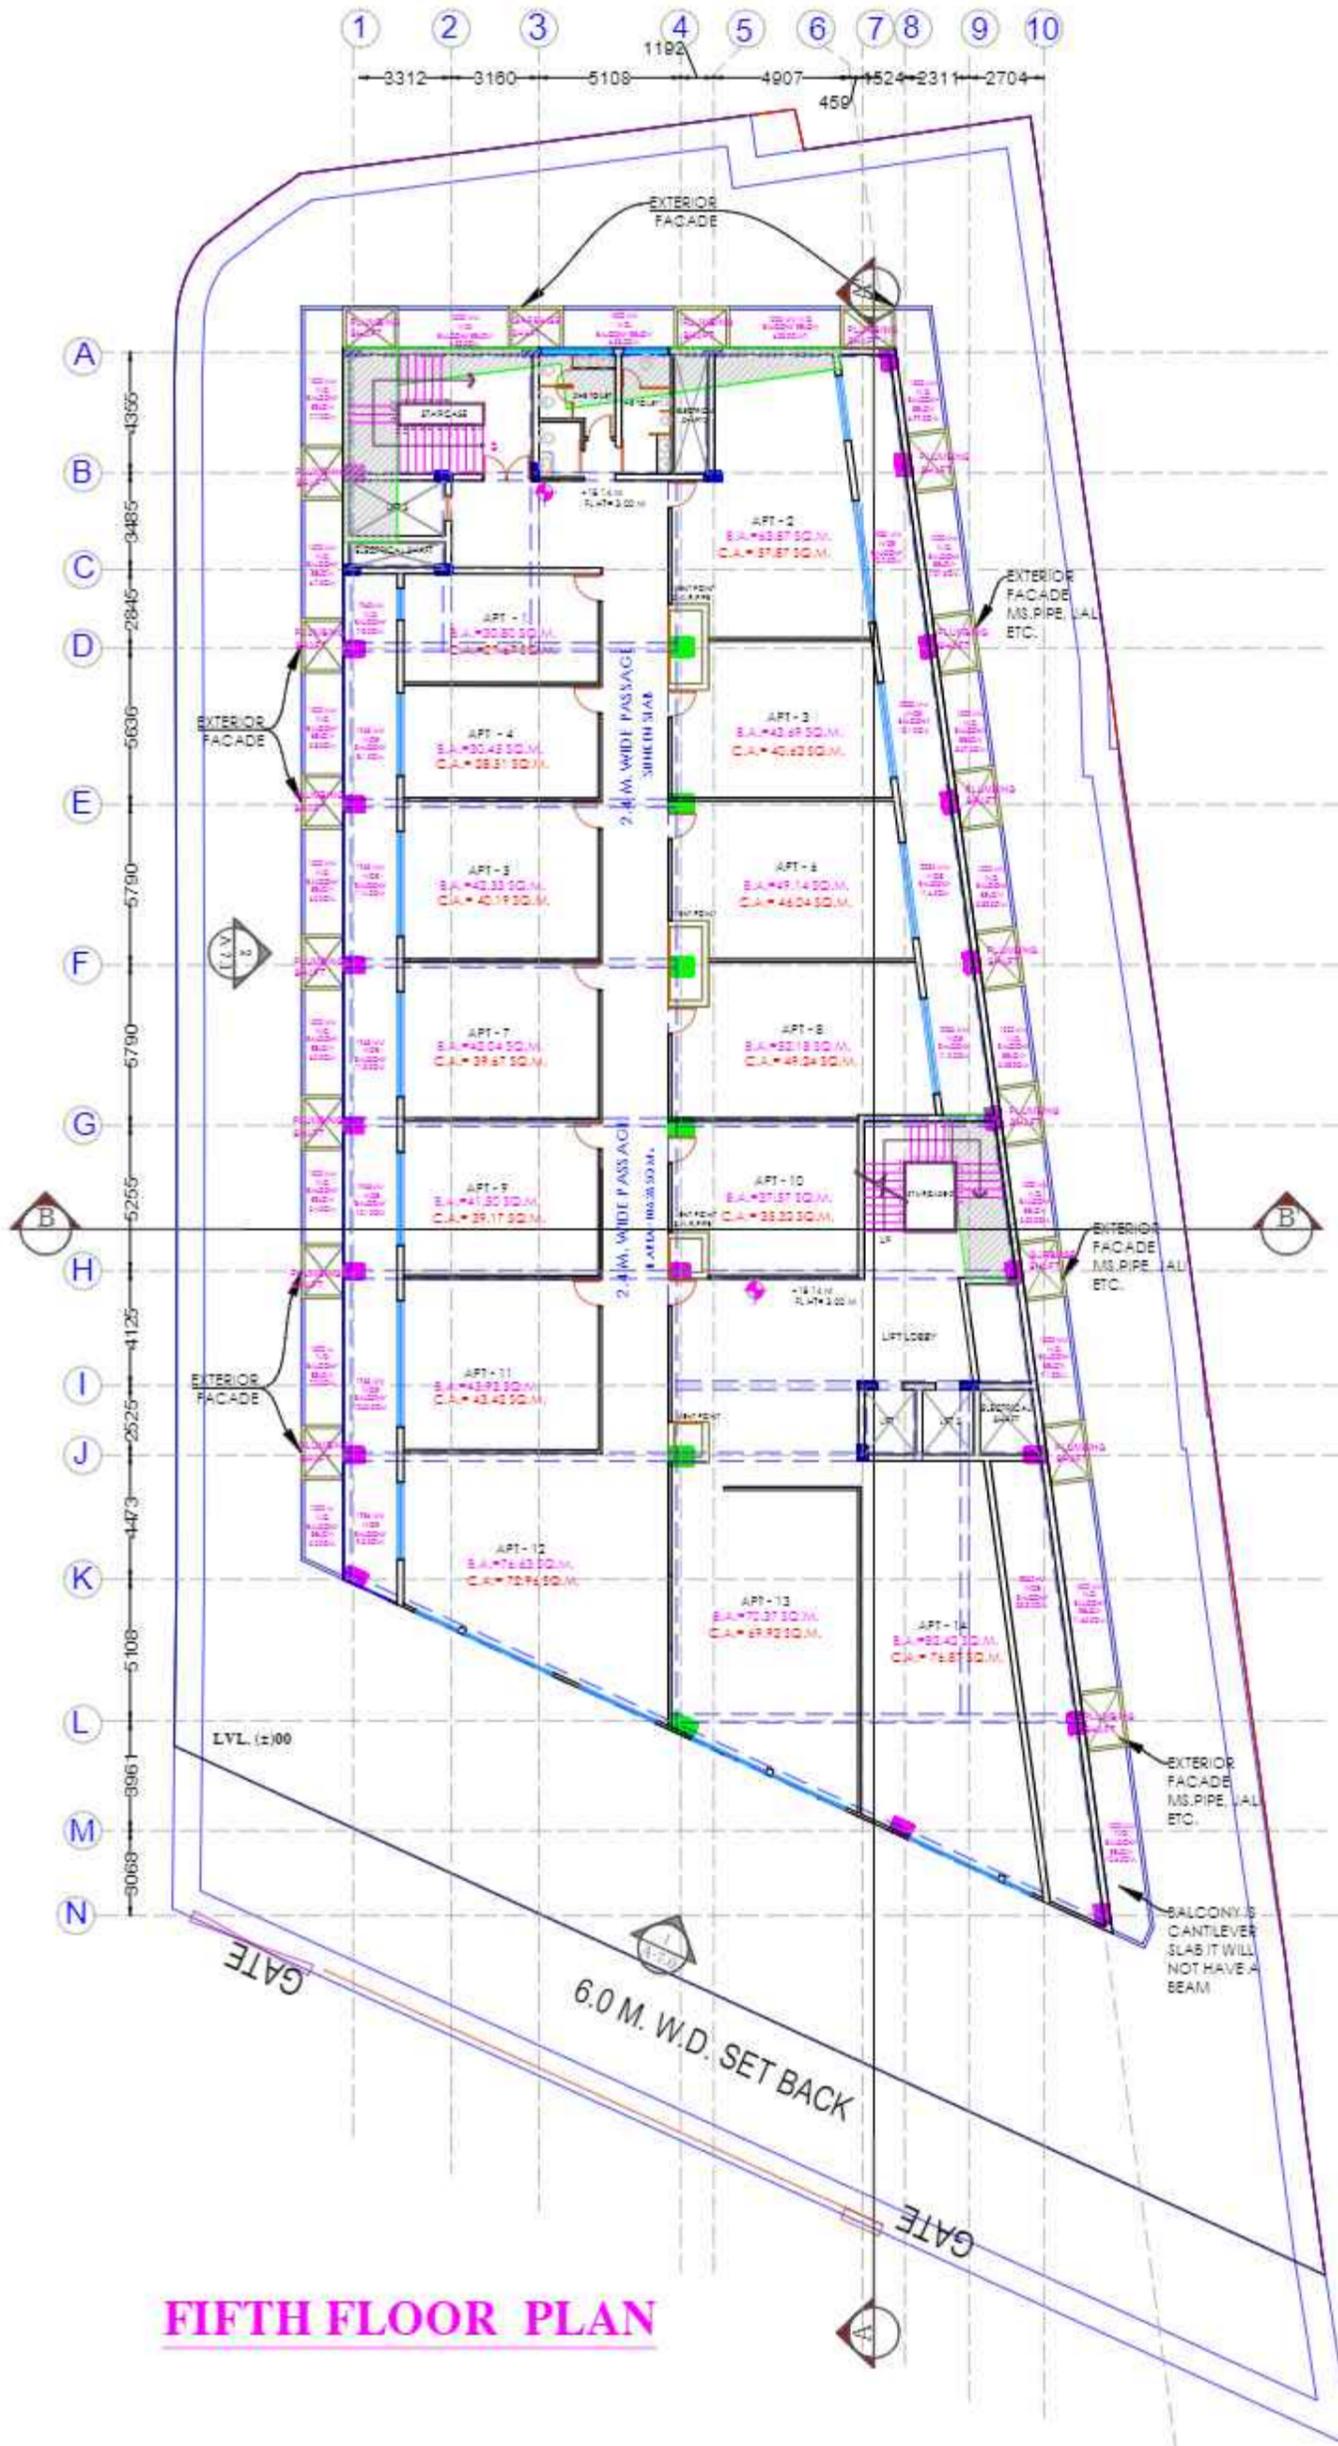

FIFTH FLOOR PLAN

NOTE :-
 1. BALCONY IS CANTILEVER SLAB IT WILL NOT HAVE A BEAM
 2. EXTERIOR SHAFT IS MADE OF FLOATING MATERIAL LIVE MS PIPE, JALI ETC
 3. EXTERIOR TREATMENT ACCORDING TO ELEVATION
 4. ALL DIMENSIONS ARE IN MILLIMETERS AND TO BE READ ONLY AND NOT MEASURED.

DRAWING ISSUED ON		REVISED ON	
DATE	MODE OF ISSUE	DATE	REVISION

COLOR CODING :-

	BEAM
	COLUMN
	DIAPHRAGM WALL
	R.C.C. WALL / BRICK WALL
	STAIRCASE UP
	STAIRCASE DN
	RAILING LINE
	PROPERTY LINE

KEY PLAN:

ARCHITECT NAME & SIGN:-
 AGARWAL AND ASSOCIATES
 ARCHITECTS AND INTERIOR DESIGNERS
 AEXTA - RANISH
 M/10-40, SECTOR - E
 ALIGANJ, LUCKNOW
 PH. 222992, 4082118



PROJECT NAME:-
 NIRMAN PUNJ, LUCKNOW

CLIENT:

SHEET NO. -
 A-12

DRAWING TITLE:
 BEAM COLUMN LAYOUT

FLOOR TITLE:
 SIXTH FLOOR

PURPOSE:
 PROPOSAL


REV. NO.:

SCALE:
 1:6000

DATE:
 07.03.2024

DRAWN BY:
 MR. BEAN (CI)

CHECKED BY:
 DR. ANURAG KHANDWAL

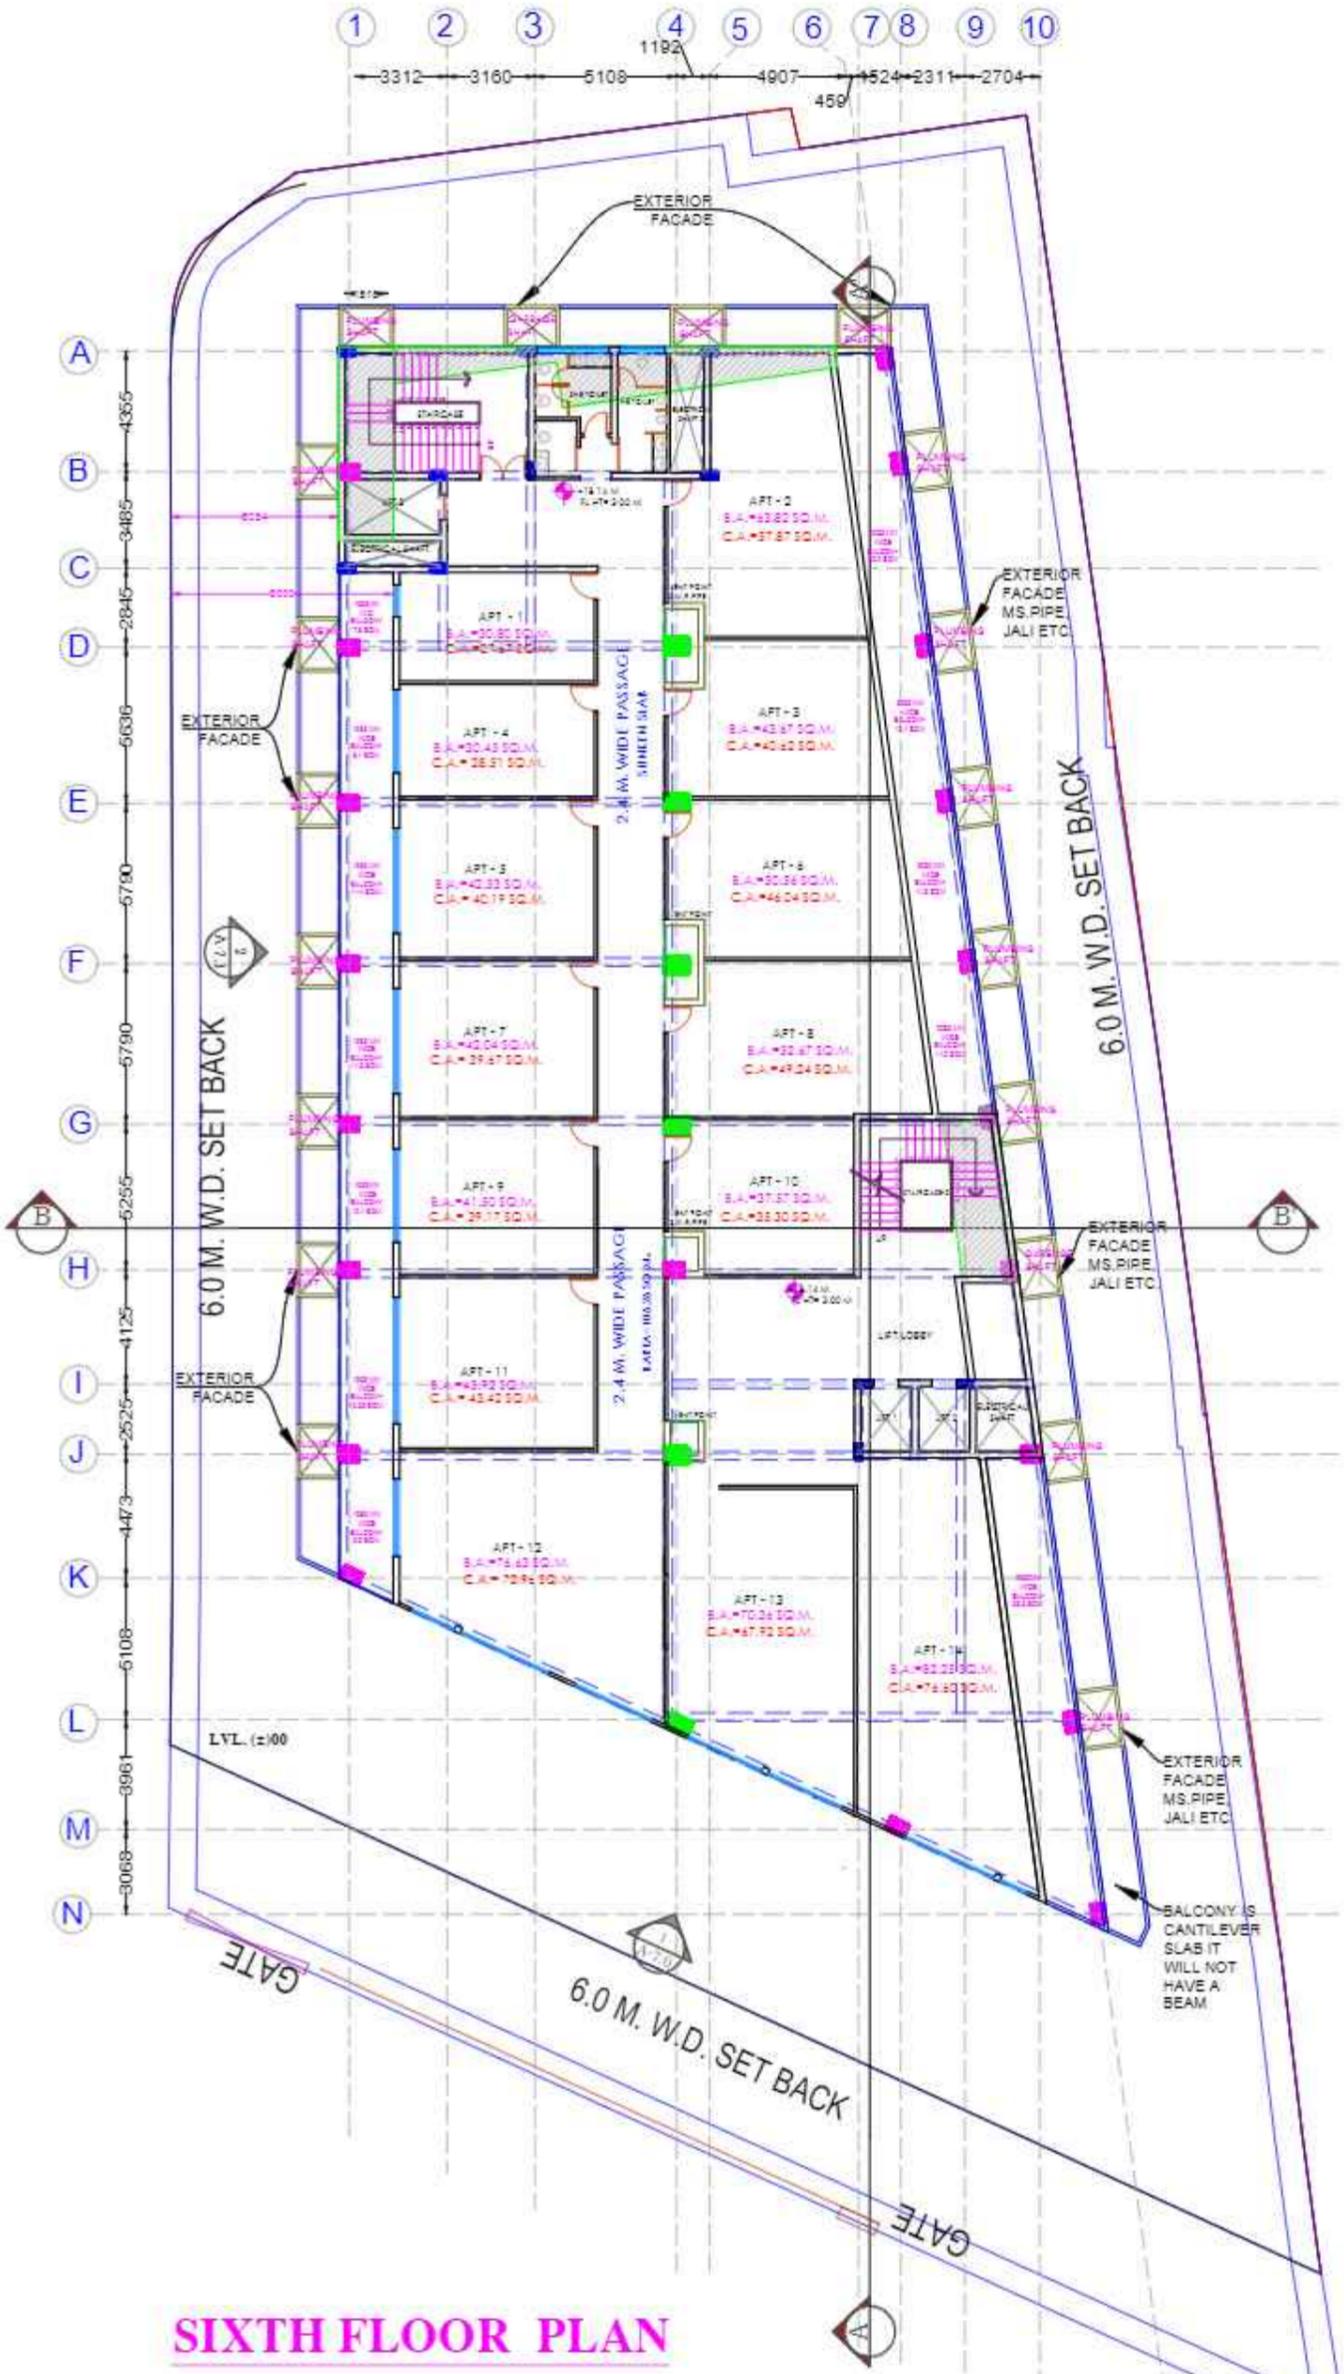

SIXTH FLOOR PLAN