


PROJECT:

COMPOUNDING CUM  
PROPOSED HOUSING  
(CELEBRITY GARDEN) ON  
PLOT - 2 (13.83 ACRES) AT  
POCKET - 1 SECTOR - B,  
SUSHANT GOLF CITY,  
HI-TECH TOWNSHIP,  
LUCKNOW.

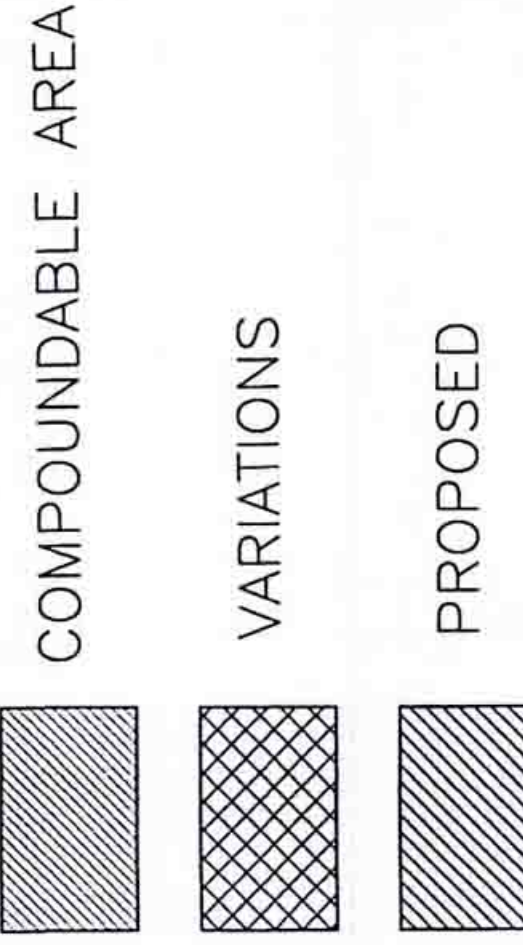

1. The drawing is to be read in conjunction with the specifications and the contract documents.  
2. The drawing is to be read in conjunction with the specifications and the contract documents.  
3. The drawing is to be read in conjunction with the specifications and the contract documents.  
4. The drawing is to be read in conjunction with the specifications and the contract documents.  
5. The drawing is to be read in conjunction with the specifications and the contract documents.  
6. The drawing is to be read in conjunction with the specifications and the contract documents.  
7. The drawing is to be read in conjunction with the specifications and the contract documents.  
8. The drawing is to be read in conjunction with the specifications and the contract documents.  
9. The drawing is to be read in conjunction with the specifications and the contract documents.  
10. The drawing is to be read in conjunction with the specifications and the contract documents.



BLOCK-3  
(CELEBRITY GARDEN)

OWNERS  
ANSAL PROPERTIES &  
INFRASTRUCTURE LTD.  
115, ANSAL BHAWAN , 16 K.G MARG  
NEW DELHI-110001


Architects  
PLANNERS GROUP PVT. LTD.  
W-12/29, 1st FLOOR, DLF CITY PHASE-III, GURGAON,  
TEL: 91-124-2569399, 91-124-4060050,  
FAX 91-124-4060050.  
E-mail: - plannersgroup@airtelbroadband.in

CONSULTANT  
REPL  
RUDRABHISHKEK ENTERPRISES PVT. LTD.  
TOWN & COUNTRY PLANNERS, ARCHITECTS & INTERIOR DESIGNERS, SURVEY  
CIVIL SERVICES DESIGNERS,  
GROUND FLOOR, 10/A BHAWAN, VICA COMPLEX, 13/ANA PRATAP MARG  
CALL: (0522) 805185

SHEET TITLE FLOOR PLANS & ELEVATION - 01  
Basement, Ground, Typical (1st to 8th) & Terrace Floor

|            |              |
|------------|--------------|
| FLOOR      | G+9          |
| CHECKED BY | SHAIKESH     |
| ARCHITECT  | RAJENDRA     |
| OWNER      | VIRESH KUMAR |

Scale: 1:100  
Date: 20-02-2015  
Dwg No: LKCHB-21-0946  
REV.

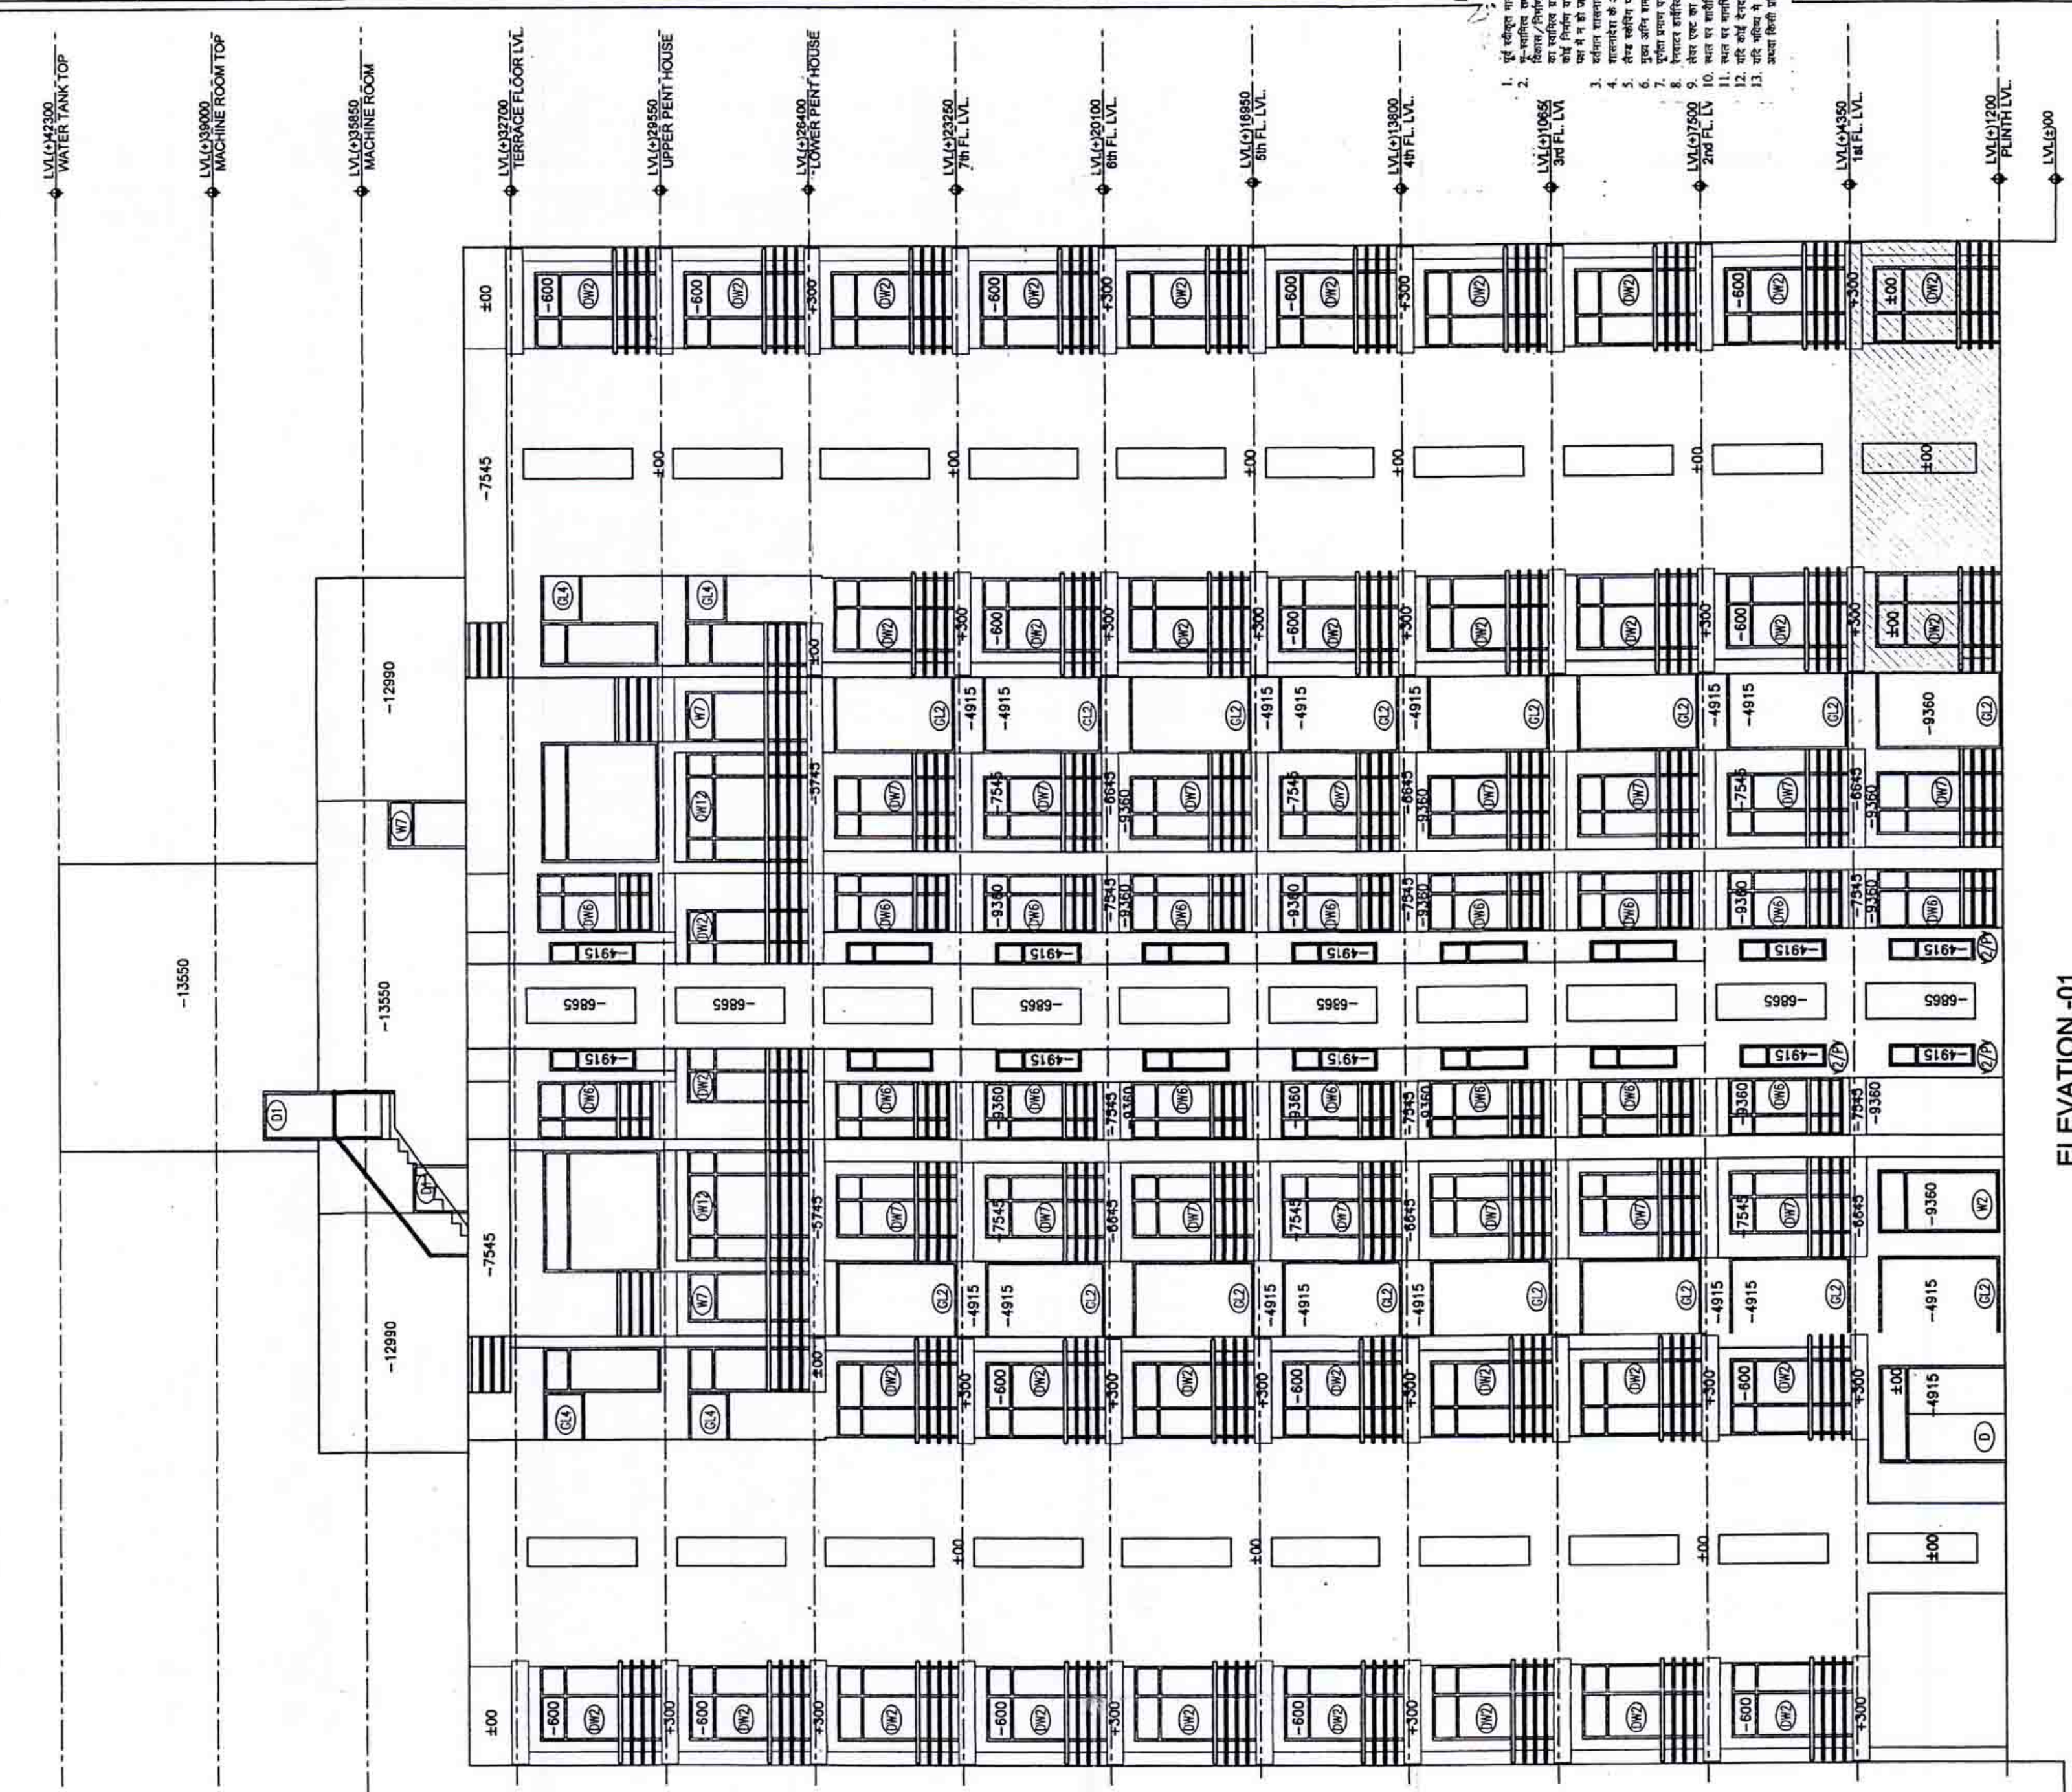

DOORS & WINDOWS SCHEDULE

| DOOR TYPE | WIDTH | HEIGHT | CALL | DOOR TYPE | WIDTH | HEIGHT | CALL |
|-----------|-------|--------|------|-----------|-------|--------|------|
| 01        | D     | 2000   | 2500 | 15        | DW13  | 2285   | 2650 |
| 02        | D1    | 1000   | 2100 | 16        | V/P1  | 600    | 1600 |
| 03        | D2    | 750    | 2100 | 17        | V/P1  | 450    | 1600 |
| 04        | S033  | 1050   | 2100 | 18        | W1    | 3115   | 2550 |
| 05        | S034  | 1200   | 2100 | 19        | W2    | 1300   | 2550 |
| 06        | DW1   | 2350   | 2850 | 20        | W3    | 1300   | 2550 |
| 07        | DW2   | 1800   | 2850 | 21        | W4    | 725    | 2550 |
| 08        | DW3   | 1800   | 2850 | 22        | W5    | 650    | 2550 |
| 09        | DW4   | 1800   | 2850 | 23        | W6    | 3170   | 2550 |
| 10        | DW7   | 1300   | 2850 | 24        | W7    | 1590   | 2550 |
| 11        | DW9   | 2500   | 2850 | 25        | W8    | 2400   | 100  |
| 12        | S035  | 2200   | 2850 | 26        | W9    | 1000   | 100  |
| 13        | DW11  | 2400   | 2850 | 27        | S031  | 1800   | 100  |
| 14        | DW12  | 2400   | 2850 | 28        | S032  | 1800   | 100  |

