













SUBMISSION DRAWING			
NOTE :- ALL DIMENSIONS ARE IN MM			
PROJECT :- SUBMISSION DRAWINGS FOR PROPOSED COMMERCIAL CUM CINEMA (NAVRANG SQUARE) AT KHASRA NO. 1106 AND 1112, VILLAGE KELA, G.T ROAD , GHAZIABAD.			
CLIENT :- RENOWNED BUILDTECH PVT. LTD. THROUGH ITS DIRECTOR Mr. SHAILENDRA SHARMA .			
MEP CONSULTANTS: PARADISE CONSULTANTS PLOT NO. 96, POCKET-1, BASEMENT JASOLA VIHAR NEW DELHI - 110025 PH+91-11-29943601, E-mail: paradiseconsultants@gmail.com			
DRAWING TITLE :- SEWAGE & WATER SUPPLY NETWORKING PLAN PLUMBING LAYOUT			
KGN ARCHITECTS PLOT NO 1, 2ND FLOOR JT TRACTOR AGENCY, PREM ENCLAVE, KRISHNA NAGAR, DELHI MEERUT ROAD, GHAZIABAD CONTACT :- 7052867168 MAIL :- kgnarchitects@gmail.com			
DRAWN BY :-	CHECKED BY :-	SCALE 1:NTS (A1)	DATED :-
OWNER'S SIGN		ARCHITECT'S SIGN. PL-PC-N-S-SE & WS-SLD-101	

PLUMBING LEGEND :	
	STORM WATER MANHOLE WITH 5608 S.F.R.C. PERFORATED MANHOLE COVER.
	CATCH BASIN (450 x 450) MM WITH PERFORATED MANHOLE COVER
	CATCH BASIN (600 x 600) MM WITH PERFORATED MANHOLE COVER
	EXTERNAL RCC STORM WATER LINE (DIA AS / DRAWING)
	DI MUNICIPAL WATER SUPPLY LINE
	TUBE WALL WATER SUPPLY LINE
	R.P RECHARGE PIT (3.0M DIA)
	D.C. DESILTING CHAMBER (1500 x 3000) MM
	BUTTERFLY VALVE WITH CHAMBER
	NON RETURN VALVE (NRV) WITH CHAMBER



<p style="text-align: center;">REVISION</p> <table border="1"> <tr> <td>NO.</td> <td>DESCRIPTION</td> </tr> <tr> <td> </td> <td> </td> </tr> <tr> <td> </td> <td> </td> </tr> <tr> <td> </td> <td> </td> </tr> <tr> <td> </td> <td> </td> </tr> </table>		NO.	DESCRIPTION								
NO.	DESCRIPTION										
<p style="text-align: center;">NOTE :- ALL DIMENSIONS ARE IN MM</p>											
											
<p>PROJECT :-</p> <p>SUBMISSION DRAWINGS FOR PROPOSED COMMERCIAL CUM CINEMA (NAVRANG SQUARE) AT KHASRA NO. 1106 AND 1112, VILLAGE KELA, G.T ROAD , GHAZIABAD.</p> <p>CLIENT :- RENOWNED BUILDTECH PVT. LTD. THROUGH ITS DIRECTOR Mr. SHAILENDRA SHARMA .</p> <p>MEP CONSULTANTS:</p>											
<p>PARADISE CONSULTANTS</p> <p>PLOT NO. 96, POCKET-1, BASEMENT</p> <p>JASOLA VIHAR NEW DELHI - 110025</p> <p>PH+91-11-29943601,</p> <p>E-mail:- paradiseconsultants@gmail.com</p>											
<p>DRAWING TITLE :-</p> <p style="text-align: center;">EXTERNAL SITE PLAN <u>STORM WATER PLUMBING LAYOUT</u></p>											
<p>KGN ARCHITECTS</p> <p>PLOT NO 1,2ND FLOOR, JT TRACTOR AGENCY, PREM ENCLAVE, KRISHNA NAGAR, DELHI MEERUT ROAD, GHAZIABAD CONTACT :- 7052866788 MAIL :- kgnarchitects@gmail.com</p>											
<p>DRAWN BY :- CHECKED BY :- SCALE DATED :-</p> <p style="text-align: center;">1:200 (A1)</p>											
<p>ARCHITECT'S SIGN.</p>											
<p>OWNER'S SIGN</p>	<p>PL-PC-N-5-101</p>										

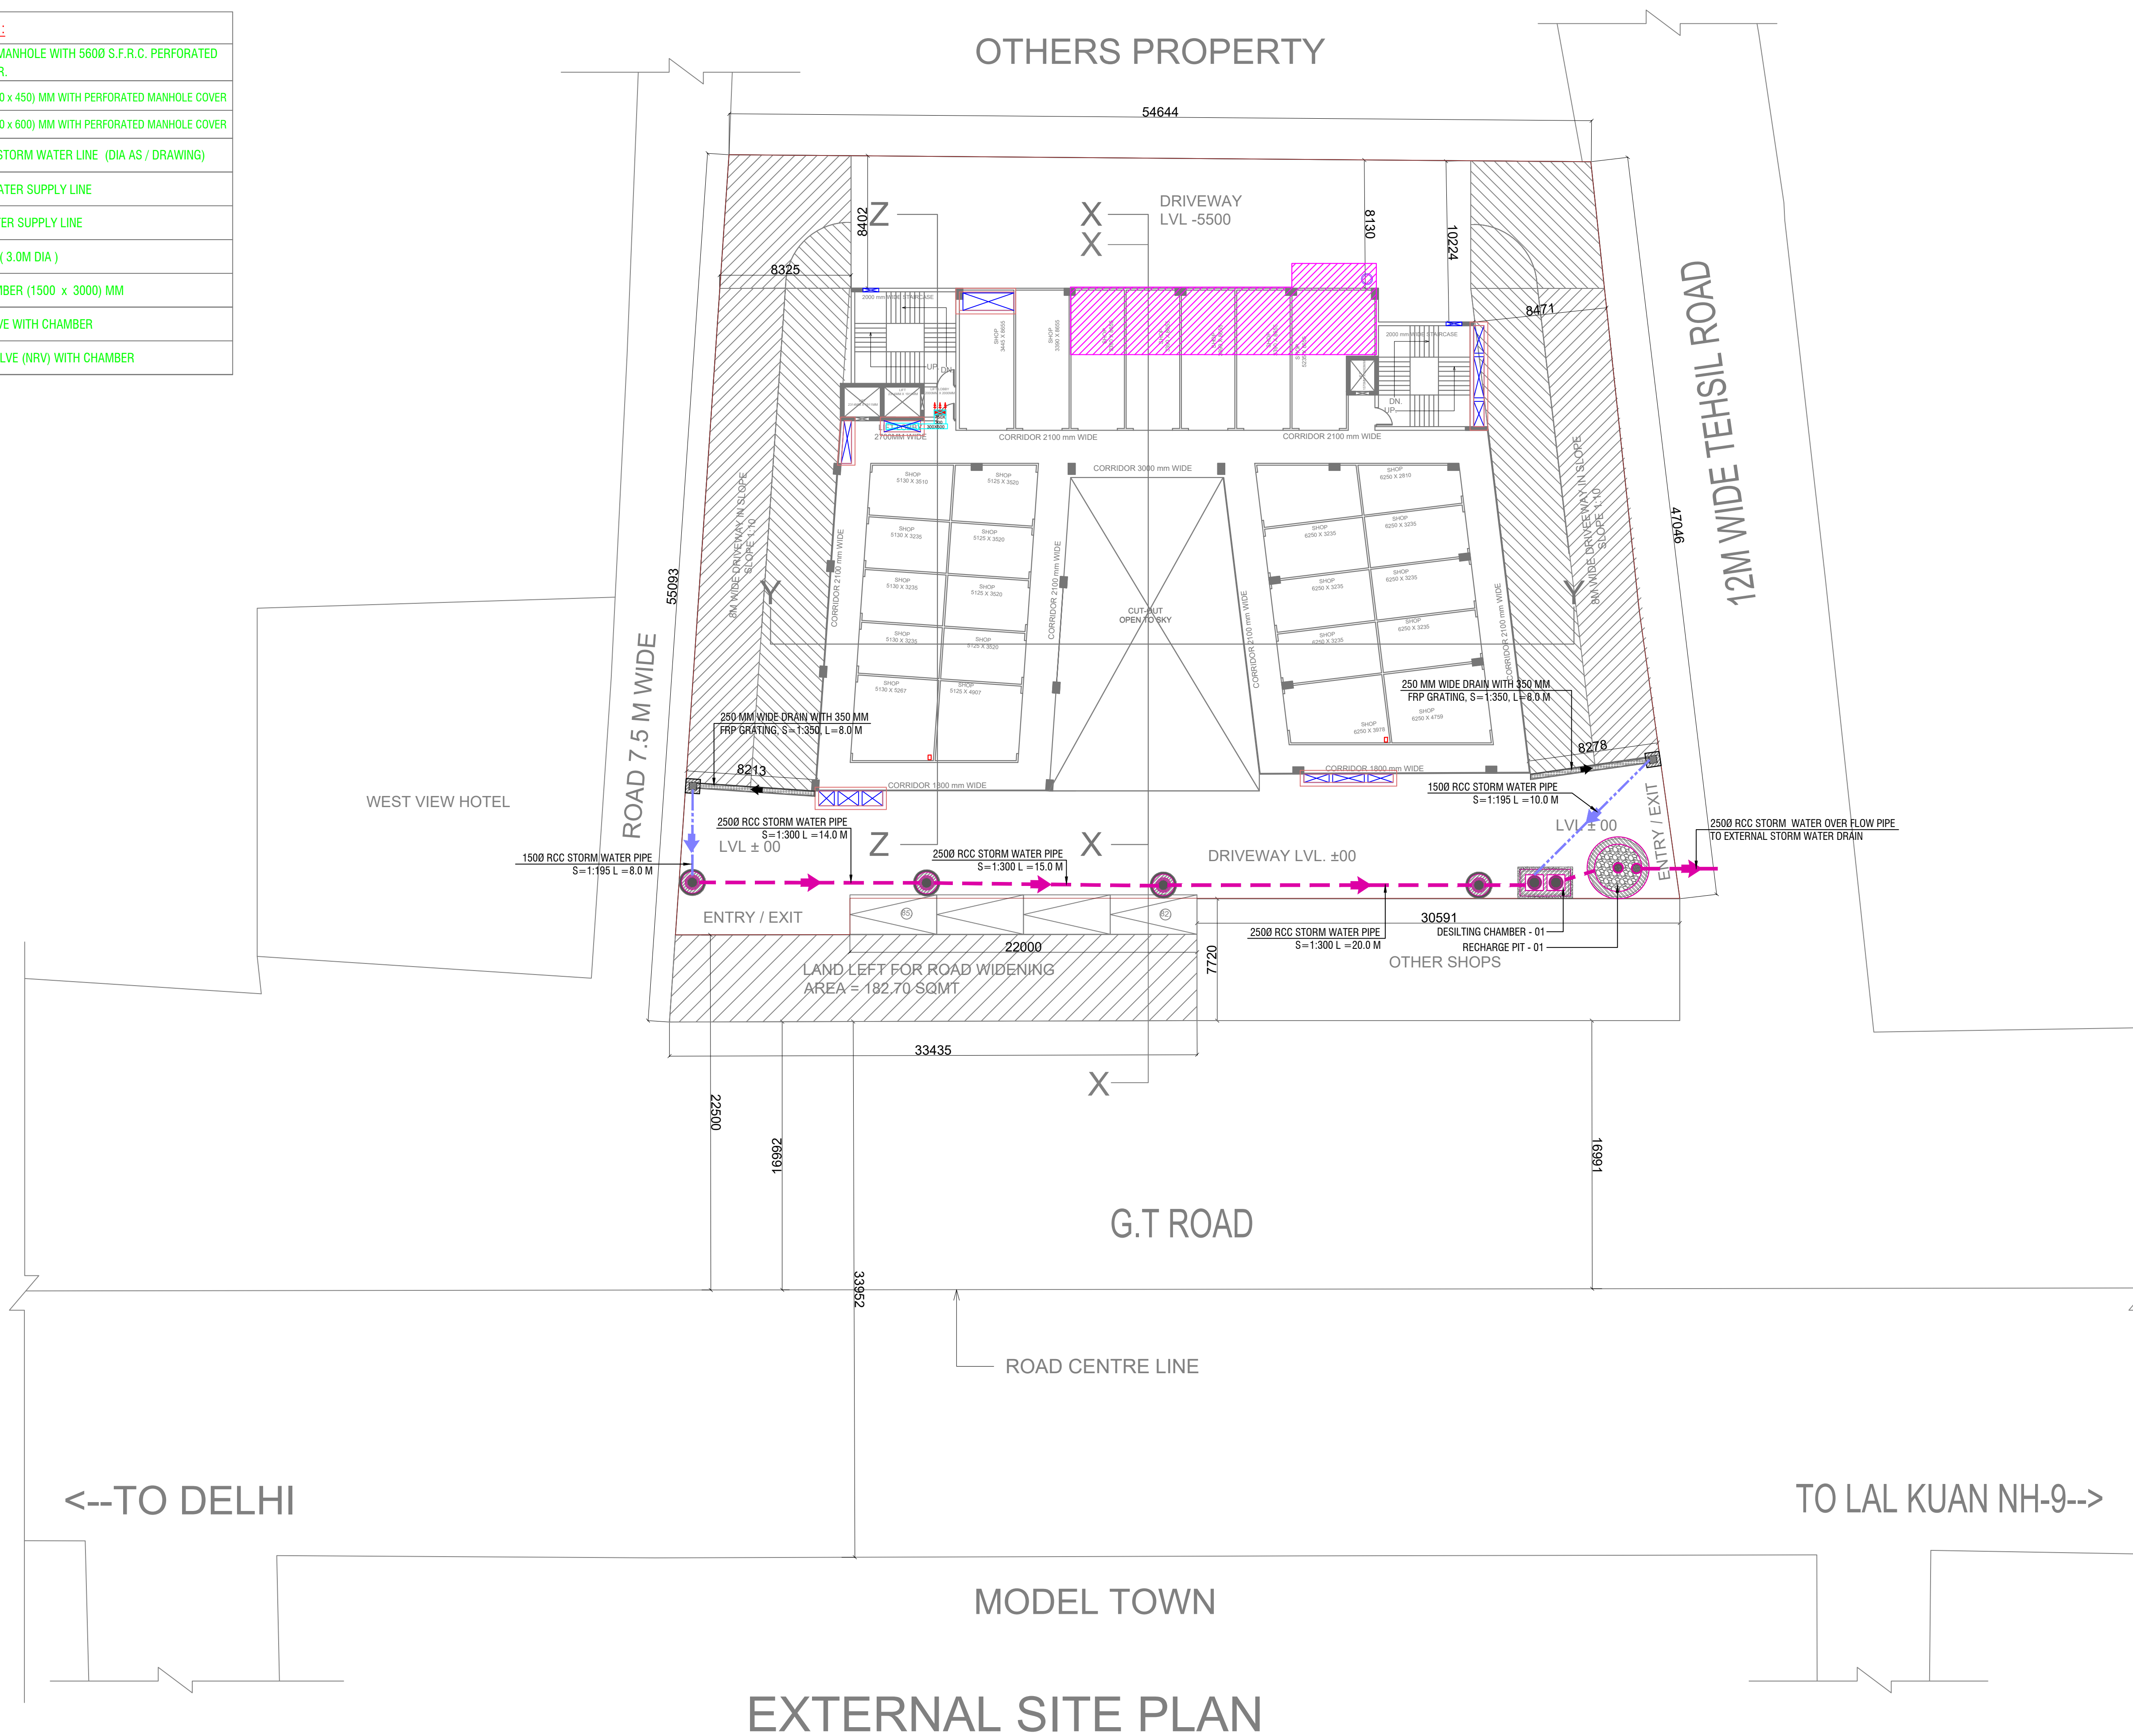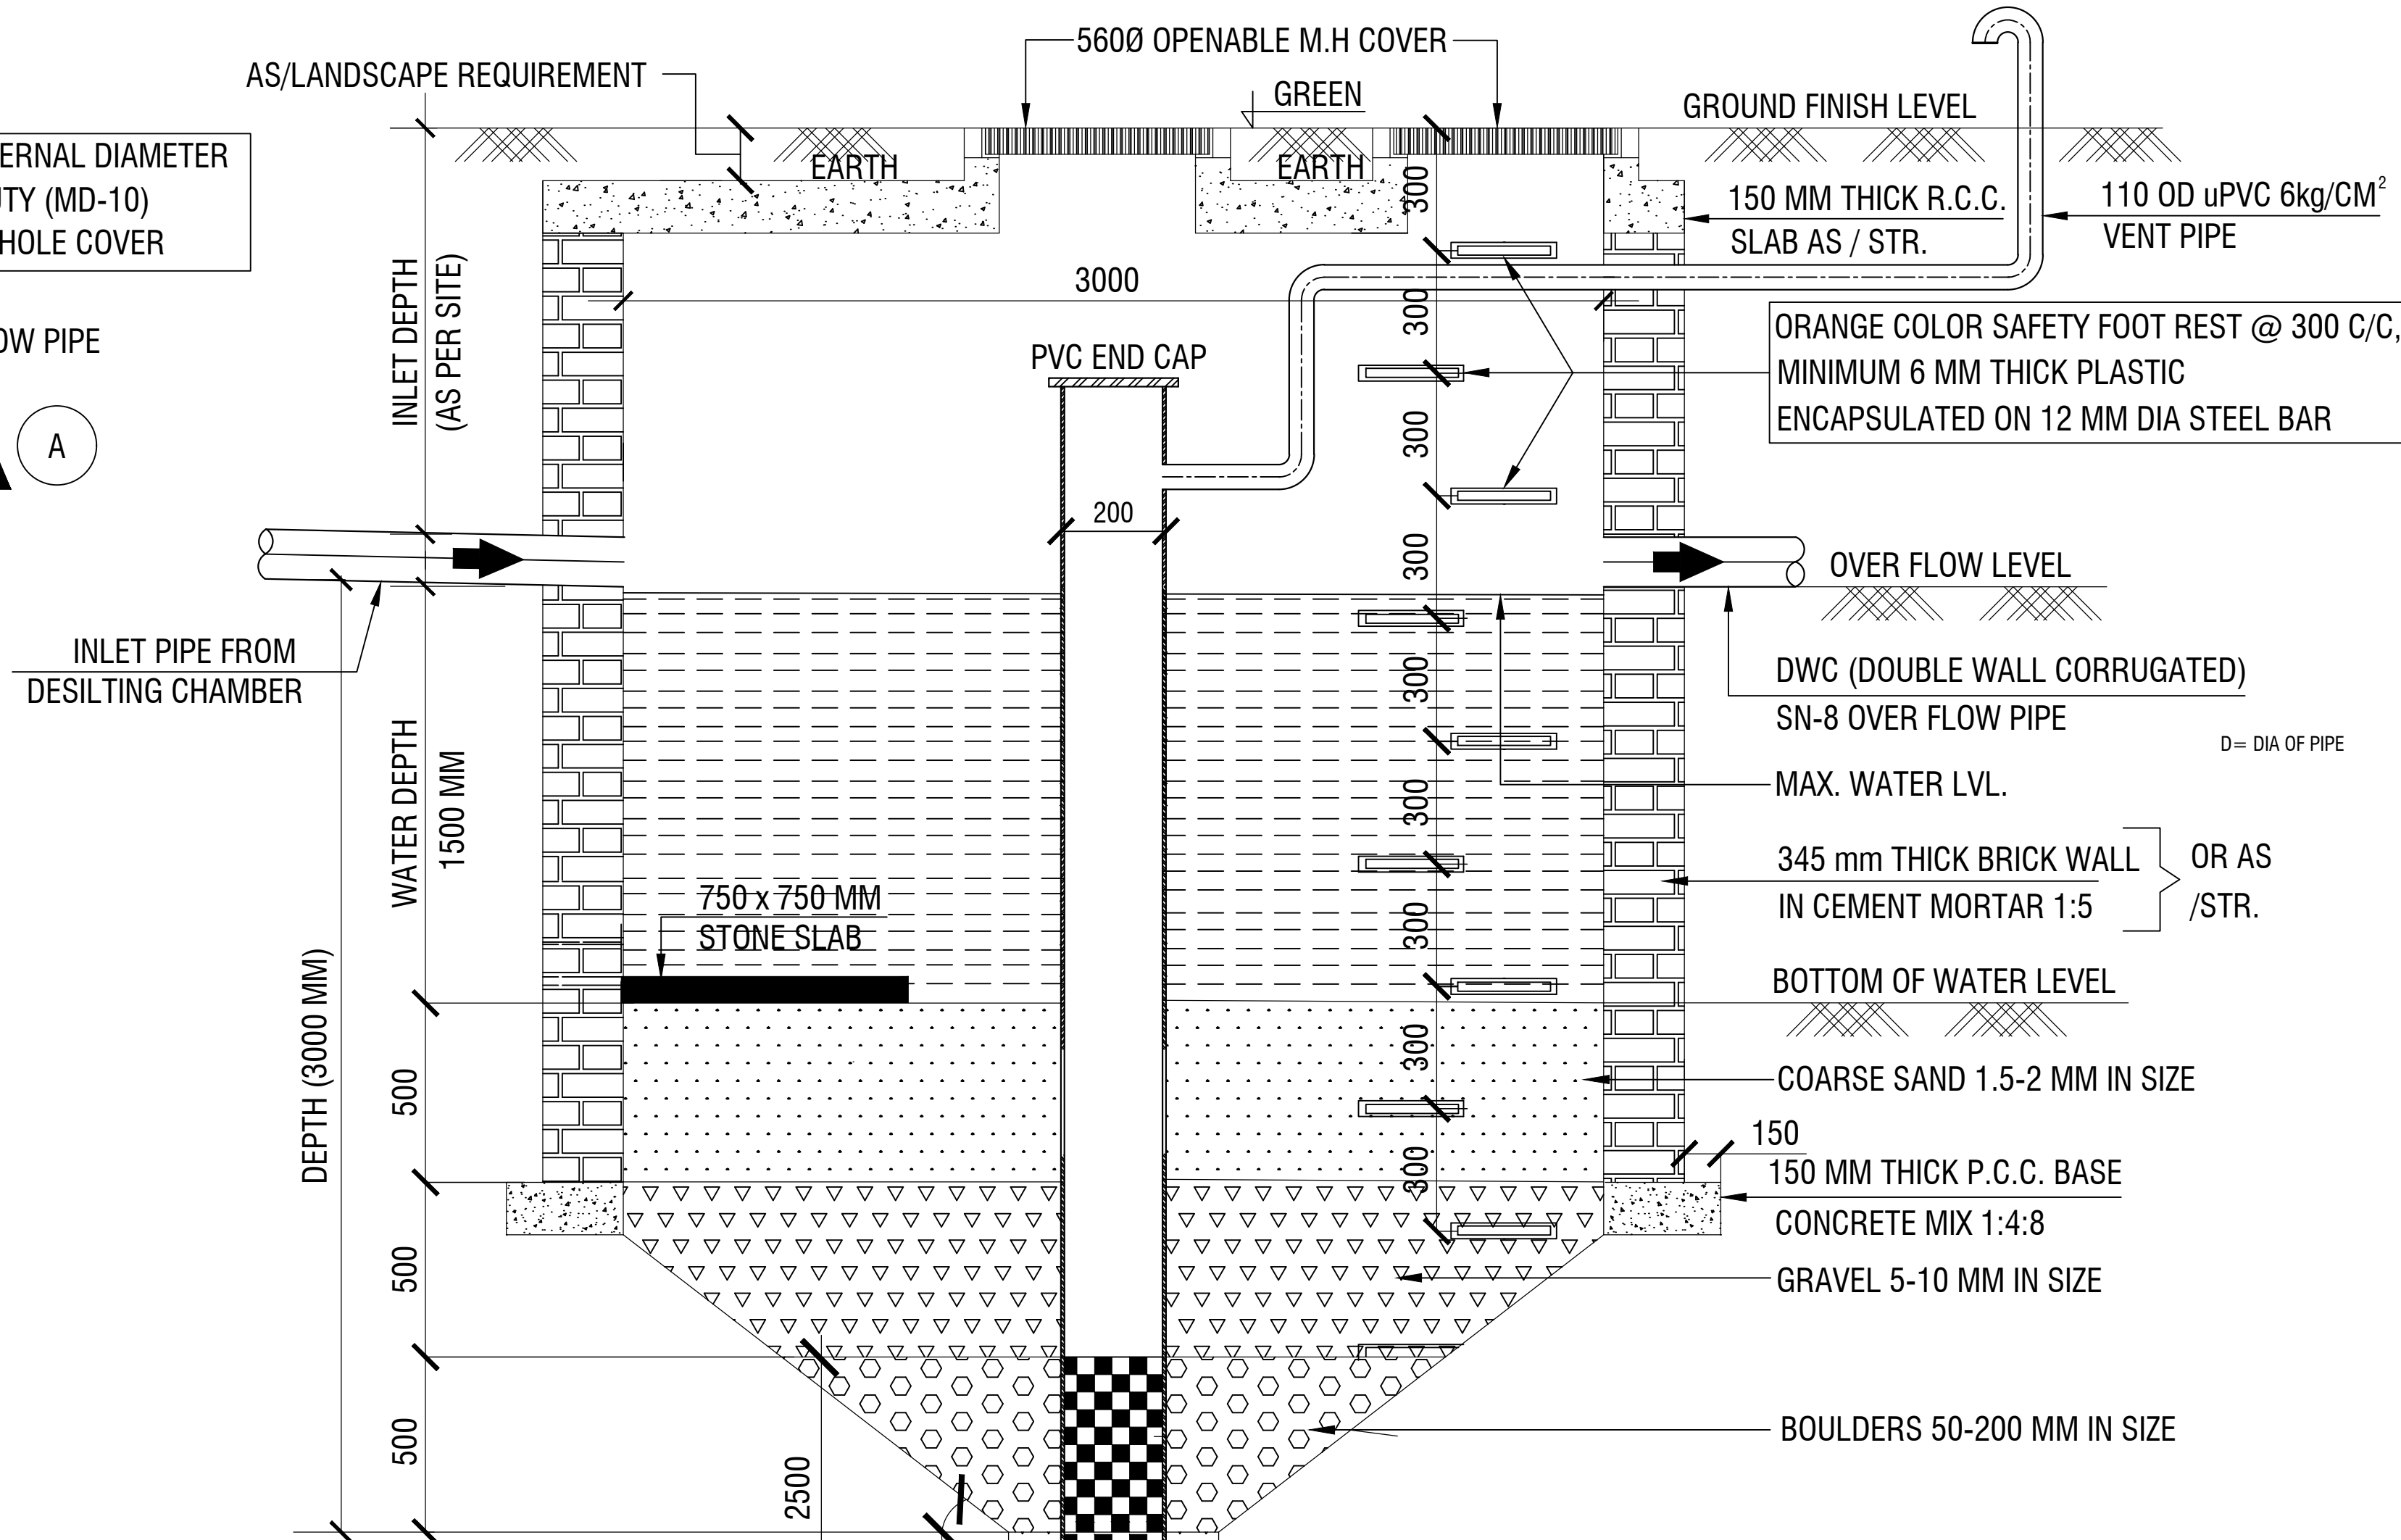

SECTION-A-A'

- | GENERAL NOTES : | |
|-----------------|--|
| 1. | ALL DIMENSIONS ON THIS DRAWING ARE IN MM. |
| 2. | ONLY WRITTEN DIMENSIONS ARE TO BE FOLLOWED. DRAWINGS IS NOT TO SCALE (N.T.S.). |
| 3. | ALL MEASUREMENTS MUST BE CHECKED AND VERIFIED BY THE CONTRACTORS PRIOR TO EXECUTION OF WORK AT THE SITE. |
| 4. | THIS DRAWING IS TO BE READ IN CONJUNCTION WITH ALL RELEVANT STRUCTURAL, SERVICES & FACILITY PLANNING DRAWINGS. |
| 5. | ARCHITECTURAL DRAWINGS ARE TO BE FOLLOWED FOR THE LOCATION OF ALL STRUCTURAL MEMBERS & MASONRY WALLS. FOR SIZES & REINFORCEMENT DETAILS OF STRUCTURAL MEMBERS RELEVANT STRUCTURAL DRAWINGS ARE TO BE REFERRED. |
| 6. | ANY DISCREPANCIES BETWEEN ARCHITECTURAL, STRUCTURAL AND SERVICES DRAWINGS MUST BE BROUGHT TO THE NOTICE OF THE ARCHITECTS IMMEDIATELY & PRIOR TO EXECUTION AT SITE. |
| 7. | CO-ORDINATION WITH MEP SERVICES SUCH AS HVAC, PLUMBING, FIRE & ELECTRICAL ETC. IS THE RESPONSIBILITY OF THE CONTRACTORS. |
| 8. | ALL MASONRY WALLS SHOULD BE ALIGNED WITH THE COLUMNS AS INDICATED ON THE PLAN IRRESPECTIVE OF THE POSITION AS CALCULATED WITH THE DIMENSIONING. |
| 9. | CONTRACTOR WILL BE TAKEN THE APPROVAL OF SHOP DRAWING & ALL THE NECESSARY DOCUMENT FROM THE CONSULTANT. |
| 10. | CONTRACTOR WILL BE WORKOUT THE QUANTITY AS/PROVED DRAWING & WILL BE TAKE THE NECESSARY APPROVAL BEFORE ORDER THE MATERIAL IF ANY EXTRA ITEM COMES. |
| 11. | FOR DETAILS, REFER RELEVANT LARGE SCALE DETAIL DRGS. AS INDICATED. |

SUBMISSION DRAWING

NOTE :- ALL DIMENSIONS ARE IN MM

PROJECT :-
SUBMISSION DRAWINGS FOR PROPOSED
COMMERCIAL CUM CINEMA (NAVRANG
SQUARE) AT KHASRA NO. 1106 AND 1112,
VILLAGE KELA, G.T ROAD , GHAZIABAD.

CLIENT :- RENOWNED BUILDTECH PVT. LTD.
THROUGH ITS DIRECTOR
Mr. SHAILENDRA SHARMA .

MEP CONSULTANTS:

PARADISE CONSULTANTS

PLOT NO. 96, POCKET-1, BASEMENT

JASOLA VIHAR NEW DELHI - 110025

PH+91-11-29943601.

E-mail: paradiseconsultants@gmail.com

DRAWING TITLE :-

RECHARGE PIT & DESILTING
CHAMBER DETAIL

KGN ARCHITECTS

PLOT NO 1,2ND FLOOR JT TRACTOR
AGENCY, PREM ENCLAVE, KRISHNA NAGAR,
DELHI MEERUT ROAD, GHAZIABAD
CONTACT :- 7052867168
MAIL :- kgnarchitects@gmail.com

DRAWN BY :-	CHECKED BY :-	SCALE 1:NTS (A1)	DATED :-
OWNER'S SIGN		ARCHITECT'S SIGN	
		PL-PC-N-S-RP & DC-10	