


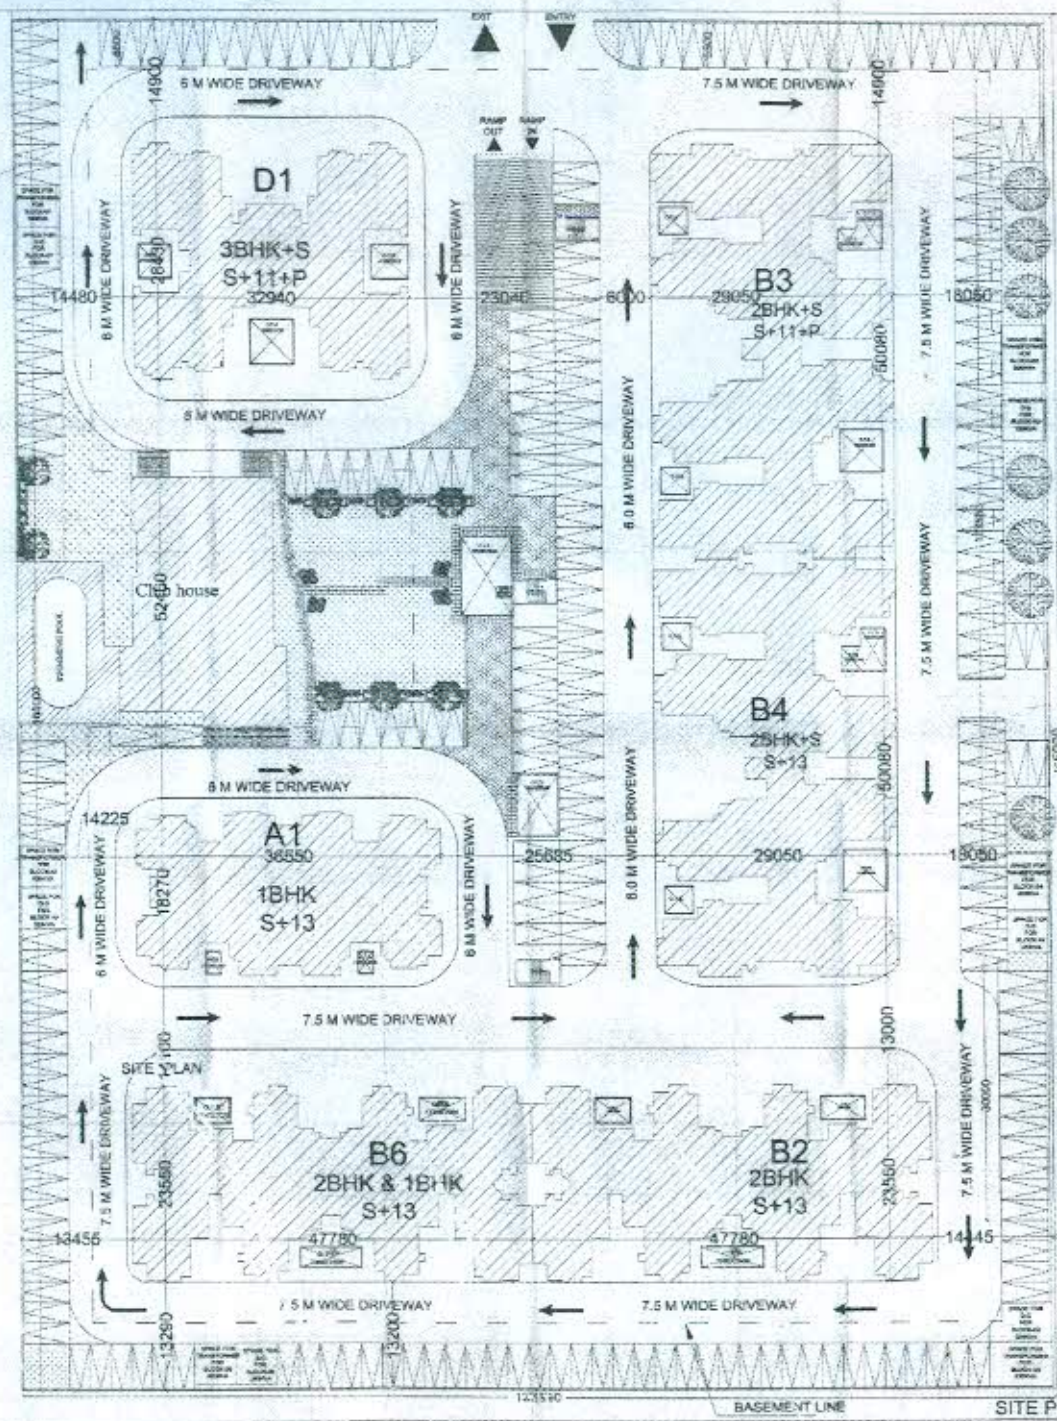

UPAVP
 URBAN PLANNING & DEVELOPMENT
 67/32, 33RD CROSS, 1ST STAGE, 1ST FLOOR
 LAKSHMI NAGAR
 500 001-2000
 Email: updv@sanchamel.in

Fig. 10/11



PHASE-III

Sl. No.	Description	Area (sq. m)	Volume (cu. m)	Remarks
1	Building Volume	125000	125000	
2	Driveway Volume	15000	15000	
3	Open Area	10000	10000	
4	Other	5000	5000	
Total		155000	155000	

Figure 10/11 and 10/12 are to be submitted to the Planning Commission for approval of the Master Plan 2021 of Lucknow.



KEY PLAN
(M.T.S.)

SUBMISSION DRAWING
 DRAWING NO. 12131610-2-RS-01-88-00101
 FILE NO. 12131610-2 SHEET NO. 1

DRAWING TITLE
 SITE LAYOUT PLAN

PROJECT
 HIMALAYA ENCLAVE, SECTOR-18,
 GROUP HOUSING AT VRINDAVAN SCHEME
 LUCKNOW.

DATE: JAN 2017 **SCALE:** 1:500

THIS IS TO CERTIFY THAT THE DRAWING IS PREPARED AS PER THE MASTER PLAN 2021 OF LUCKNOW DETAILS PROVIDED TO THE ARCHITECT.

ARCHITECT
JARNEM
 JARNEM ARCHITECTS
 10/11, 10/12, 10/13, 10/99, 10/100

ASST. ARCHITECT PLANNER *[Signature]*

ARCHITECT PLANNER *[Signature]*

CHIEF ARCHITECT PLANNER *[Signature]*

HOUSING COMMISSIONER *[Signature]*

- NOTES -
1. ALL DIMENSIONS ARE IN M.M.
 2. WRITTEN DIMENSIONS ARE TO BE FOLLOWED.
 3. ANY DISCREPANCY IN THIS DRG. SHOULD BE BROUGHT TO THE NOTICE OF CONCERNING ARCHITECT PLANNER LKO.

upavp@upavp.in
 80-5001-2000
 Email: upavp@sanchamel.in

CALCULATION FOR TREES:
 AREA 10,000 SQ M. = 50 NOS OF TREES
 TREES REQUIRED = 2781.42X50=139070
 REQUIRED TREES = 200
 PROVIDED TREES = 205



SI. SUBMISSION DRAWING

DRAWING NO. - 01/10/09-01-01-01-01 (Site Plan)

FILE NO. - 0907/1014 SHEET NO. - 1

DRAWING TITLE - SITE PLAN

PROJECT - HIMALAYA ENCLAVE SECTOR-17, GROUP HOUSING AT VRINDAVAN SCHEME, LUCKNOW.

DATE - 04.01.2017 SCALE - 1:400

THIS IS TO CERTIFY THAT THE DRAWING IS PREPARED AS PER THE MASTER PLAN 2021 OF LUCKNOW (DETAILS PROVIDED TO THE ARCHITECT).


ARCHITECT - JAINI NEM

ASSY. ARCHITECT PLANNER - [Signature]

ARCHITECT PLANNER - [Signature]

CHIEF ARCHITECT PLANNER - [Signature]

HOUSING COMMISSIONER - [Signature]

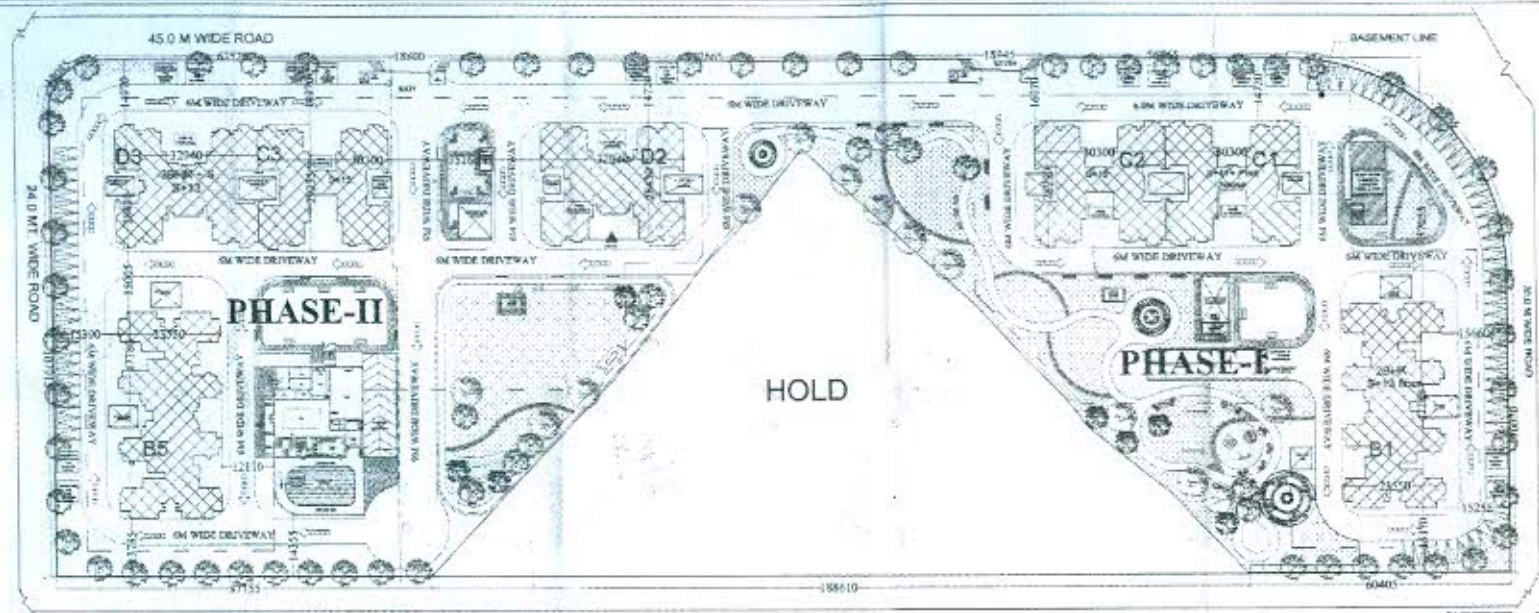

SITE PLAN

PHASE-I

NO.	REVISION	DATE	BY	CHKD.	APPD.
1	ISSUED FOR PERMIT	04.01.2017	JAINI NEM	[Signature]	[Signature]
2	ISSUED FOR PERMIT	04.01.2017	JAINI NEM	[Signature]	[Signature]
