

TYPICAL FLOOR PLAN

NOTES

1. ALL DIMENSIONS ARE IN mm AND SHOULD BE READ, NOT SCALED.
2. THIS DRG. IS TO BE READ IN CONJUNCTION WITH RELEVANT ARCHITECTURAL AND SERVICES DRAWINGS.
3. DOORS AND WINDOWS OPENINGS DENOTE FINISHED MASONRY OPENINGS ONLY.
4. (FINISHED) MASONRY OPENING TO BE CHECKED AT SITE.
5. THIS DRAWING IS EXCLUSIVE PROPERTY OF REPL AND SHOULD NOT BE REPRINTED, REPRODUCED IN ANY FORM WITHOUT THE WRITTEN PERMISSION OF THE ARCHITECT.
6. CONTRACTOR SHALL VERIFY AND BE RESPONSIBLE FOR ALL DIMENSIONS ON SITE
7. ANY DISCREPANCY AT SITE SHOULD BE BROUGHT TO THE NOTICE OF THE ARCHITECT IMMEDIATELY
8. ANY REVISED DRAWINGS ISSUED ON SITE WILL SUPERSEDE ALL PREVIOUS ISSUED DRAWINGS
9. FOR TOILET, PANTRY, AND ALL INTERIOR SPACES, PLEASE COORDINATE WITH INTERIOR SCHEME.

S.N DATE REVISION CONTENT

MEP SERVICES CONSULTANT



Rudrabhishek Enterprises Pvt.Ltd.
A - 6, SECTOR - 58 NOIDA - 201303, U.P.
PH 0120 - 4022333 FAX 0120 - 4022301

STRUCTURE

RUDRABHISHEK ENTERPRISES PVT. LTD.
TOWN & COUNTRY PLANNERS, ARCHITECTS & INTERIOR
DESIGNERS, SURVEY CIVIC, SERVICES DESIGNERS.
820, ANTRIKSH BHAWAN, 22, K.G. MARG, NEW DELHI-110001.
PH - 011-41069500
email id:info@replurbanplanners.com
www.replurbanplanners.com

ARCHITECTS

RUDRABHISHEK ENTERPRISES PVT. LTD.
TOWN & COUNTRY PLANNERS, ARCHITECTS & INTERIOR
DESIGNERS, SURVEY CIVIC, SERVICES DESIGNERS.
820, ANTRIKSH BHAWAN, 22, K.G. MARG, NEW DELHI-110001.
PH - 011-41069500
email id:info@replurbanplanners.com
www.replurbanplanners.com

CLIENT

ASGI Properties Pvt. Ltd, ASG
Apple 7, Ansal Sushant Aquapolis, Dundahera,
NH-24, Ghaziabad, U.P.

PROJECT


**TOWER - S2B
AQUAPOLIS AT DUNDHERA
GHAZIABAD**

TYPICAL LEGEND:-		
S.N.	DESCRIPTION	SYMBOL
1.	110Ø uPVC SOIL PIPE	(1)
2.	110Ø uPVC WASTE PIPE	(2)
3.	DOMESTIC WATER DIN TAKE PIPE	(3)
4.	110Ø uPVC RAIN WATER PIPE FROM TERRACE	(4)
5.	75Ø uPVC BALCONY WASTE PIPE	(5)
6.	DOMESTIC WATER TANK FILL RISER PIPE	(6)
7.	FLUSHING WATER DIN TAKE PIPE	(7)
8.	FLUSHING WATER TANK FILL RISER PIPE	(8)
9.	FLOOR TRAP	■ FT
10.	FLOOR DRAIN	■ FD
11.	DRAIN POINT	■ DP
12.	FLOOR CLEAN OUT	■ FCO
13.	CLEAN OUT PLUG	■ COP

PIPE SCHEDULE	
DESCRIPTION	SIZE
PIPE DIA FROM WB TO FT	40Ø uPVC
PIPE DIA FROM FD TO FT	63Ø uPVC
PIPE DIA FROM KITCHEN FT TO GT	75Ø uPVC
PIPE DIA FROM BAL.WASTE TO SAUCER DRAIN	75Ø uPVC
PIPE DIA FROM GT TO S.MH	110Ø uPVC
PIPE DIA FROM FT TO VERTICAL STACK	110Ø uPVC
PIPE DIA FROM WC TO VERTICAL STACK	110Ø uPVC
PIPE DIA FROM VERTICAL STACK TO D.MH	110Ø uPVC
PIPE DIA FROM TOILET FT TO GT	110Ø uPVC
PIPE DIA FROM S.MH TO S.MH	160Ø uPVC
PIPE DIA FROM S.MH TO EXTERNAL MANHOLE	160Ø uPVC
PIPE DIA FROM D.MH TO EXTERNAL MANHOLE	160Ø uPVC

TYPICAL CUTOUT SIZE IN SLAB FOR WC & FT 150X150

DATE DEALT BY RELEASED FOR
28.10.15 ABHISHEK TENDER PURPOSE
 APPROVAL
 INFORMATION
SCALE APPROVED BY ADVANCE COPY
1:75 S.N.T GOOD FOR CONSTRUCTION
 AS-BUILT
DRAWING TITLE
PLUMBING PLAN
(2ND FLOOR PLAN)
DRAWING NO.
ASGI/DDR/005/S2B/WD/PL-103

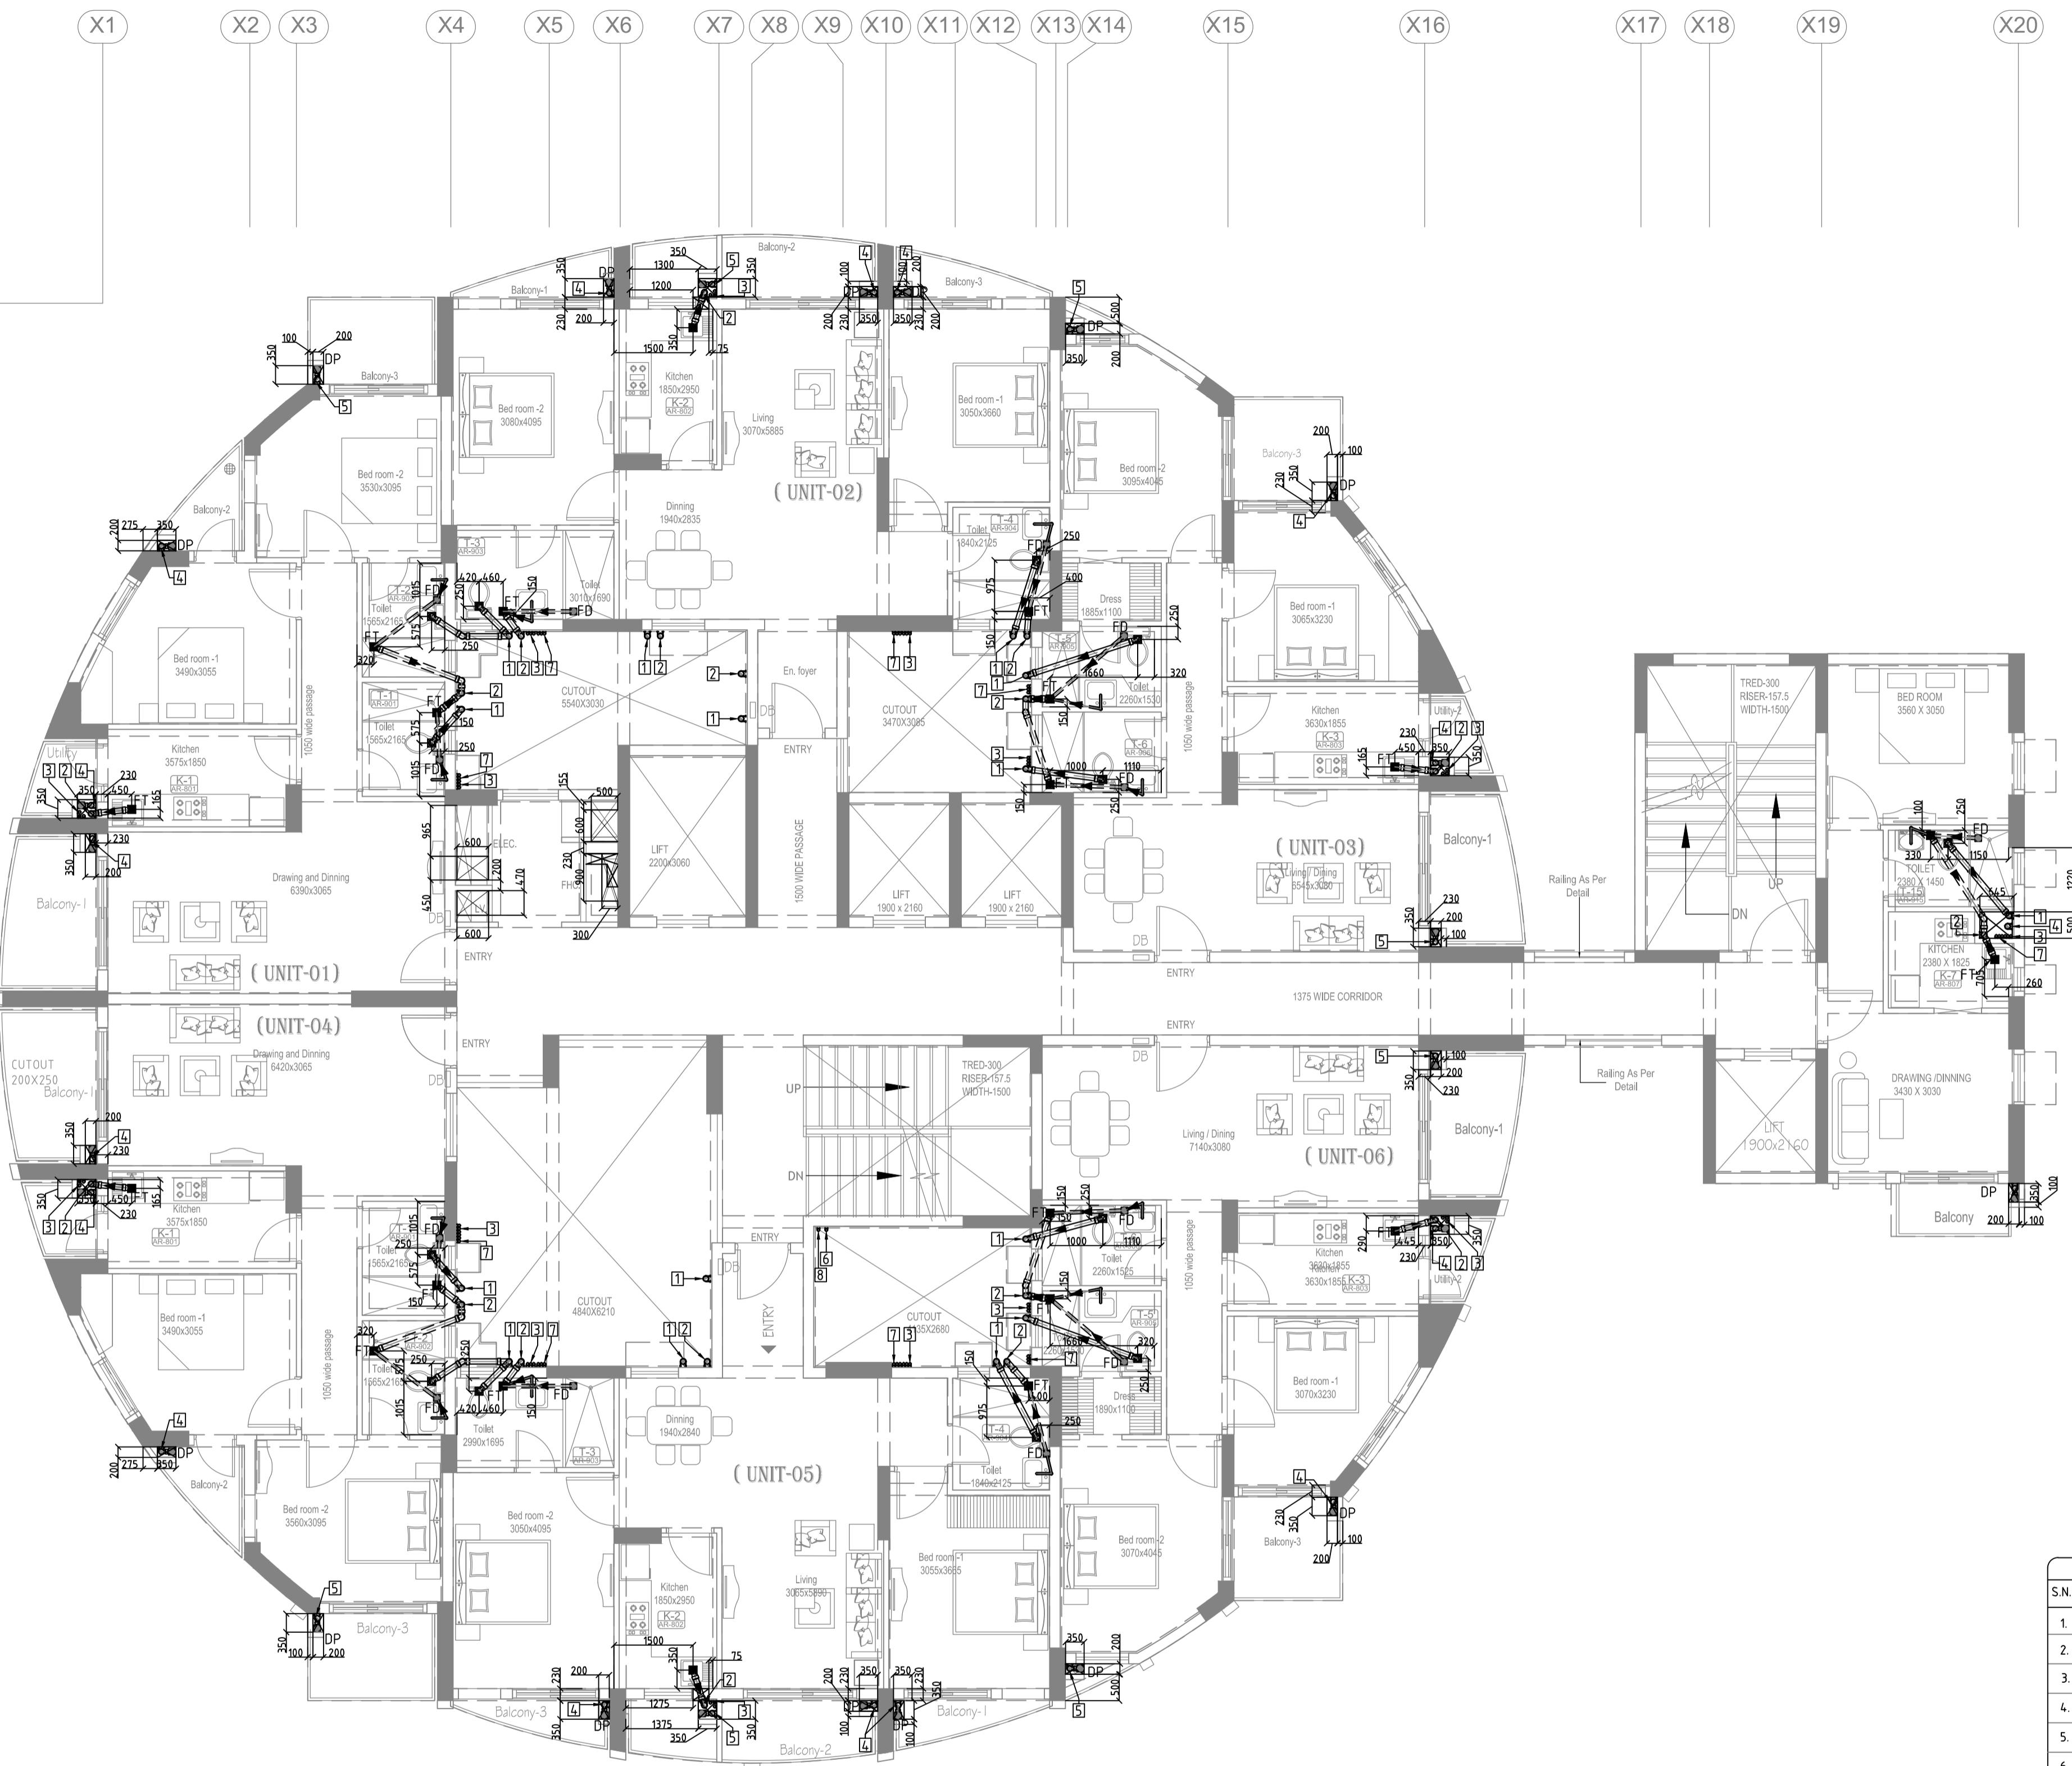

NOTES

1. ALL DIMENSIONS ARE IN mm AND SHOULD BE READ, NOT SCALED.
2. THIS DRG. IS TO BE READ IN CONJUNCTION WITH RELEVANT ARCHITECTURAL AND SERVICES DRAWINGS.
3. DOORS AND WINDOWS OPENINGS DENOTE FINISHED MASONRY OPENINGS ONLY.
4. (FINISHED) MASONRY OPENING TO BE CHECKED AT SITE.
5. THIS DRAWING IS EXCLUSIVE PROPERTY OF REPL AND SHOULD NOT BE REPRINTED, REPRODUCED IN ANY FORM WITHOUT THE WRITTEN PERMISSION OF THE ARCHITECT.
6. CONTRACTOR SHALL VERIFY AND BE RESPONSIBLE FOR ALL DIMENSIONS ON SITE
7. ANY DISCREPANCY AT SITE SHOULD BE BROUGHT TO THE NOTICE OF THE ARCHITECT IMMEDIATELY
8. ANY REVISED DRAWINGS ISSUED ON SITE WILL SUPERSEDE ALL PREVIOUS ISSUED DRAWINGS
9. FOR TOILET, PANTRY AND ALL INTERIOR SPACES, PLEASE COORDINATE WITH INTERIOR SCHEME.

S.N	DATE	REVISION	CONTENT

MEP SERVICES CONSULTANT



Rudrabhishek Enterprises Pvt. Ltd.
A - 6, SECTOR - 58 NOIDA - 201303, U. P.
PH 0120 - 4022333 FAX 0120 - 4022301

STRUCTURE

RUDRABHISHEK ENTERPRISES PVT. LTD.
TOWN & COUNTRY PLANNERS, ARCHITECTS & INTERIOR
DESIGNERS, SURVEY CIVIC, SERVICES DESIGNERS.
820, ANTRIKSH BHAWAN, 22, K.G. MARG, NEW DELHI-110001.
PH. - 011-41069500
email id: info@replurbanplanners.com
www.replurbanplanners.com

ARCHITECTS

RUDRABHISHEK ENTERPRISES PVT. LTD.
TOWN & COUNTRY PLANNERS, ARCHITECTS & INTERIOR
DESIGNERS, SURVEY CIVIC, SERVICES DESIGNERS.
820, ANTRIKSH BHAWAN, 22, K.G. MARG, NEW DELHI-110001.
PH - 011-41069500
email id: replurbanplanners.com
www.replurbanplanners.com

CLIENT

ASGI Properties Pvt. Ltd, ASG
Apple 7, Ansal Sushant Aquapolis, Dundahera,
NH-24, Ghaziabad, U.P.

PROJECT

TOWER - S2A AQUAPOLIS AT DUNDHERA GHAZIABAD

TYPICAL LEGEND:-		
S.N.	DESCRIPTION	SYMBOL
1.	110φ uPVC SOIL PIPE	①
2.	110φ uPVC WASTE PIPE	②
3.	DOMESTIC WATER D/N TAKE PIPE	③
4.	110φ uPVC RAIN WATER PIPE FROM TERRACE	④
5.	75φ uPVC BALCONY WASTE PIPE	⑤
6.	DOMESTIC WATER TANK FILL RISER PIPE	⑥
7.	FLUSHING WATER D/N TAKE PIPE	⑦
8.	FLUSHING WATER TANK FILL RISER PIPE	⑧
9.	FLOOR TRAP	■ FT
10.	FLOOR DRAIN	■ FD
11.	DRAIN POINT	■ DP
12.	FLOOR CLEAN OUT	■ FCO
13.	CLEAN OUT PLUG	■ COP

PIPE SCHEDULE		
DESCRIPTION	SIZE	
PIPE DIA FROM WB TO FT	40φ uPVC	
PIPE DIA FROM FD TO FT	63φ uPVC	
PIPE DIA FROM KITCHEN FT TO GT	75φ uPVC	
PIPE DIA FROM BAL WASTE TO SAUCER DRAIN	75φ uPVC	
PIPE DIA FROM GT TO S.MH	110φ uPVC	
PIPE DIA FROM FT TO VERTICAL STACK	110φ uPVC	
PIPE DIA FROM WC TO VERTICAL STACK	110φ uPVC	
PIPE DIA FROM VERTICAL STACK TO D.MH	110φ uPVC	
PIPE DIA FROM TOILET FT TO GT	110φ uPVC	
PIPE DIA FROM S.MH TO S.MH	160φ uPVC	
PIPE DIA FROM S.MH TO EXTERNAL MANHOLE	160φ uPVC	
PIPE DIA FROM D.MH TO EXTERNAL MANHOLE	160φ uPVC	

TYPICAL CUTOUT SIZE IN SLAB FOR WC & FT 150x150

ASGI/DDR/004/S2A/WD/AR/PL-103

DRAWING NO.

ASGI/DDR/004/S2A/WD/AR/PL-103