




DETAIL OF RAIN WATER HARVESTING WELL
(SECTION X-X)

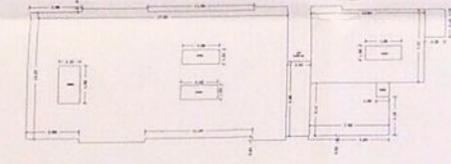

AREA DETAIL OF BLOCK A

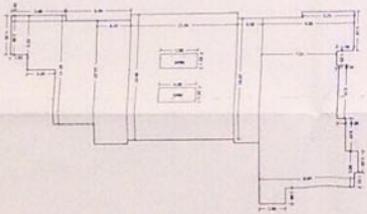

AREA DETAIL OF BLOCK B

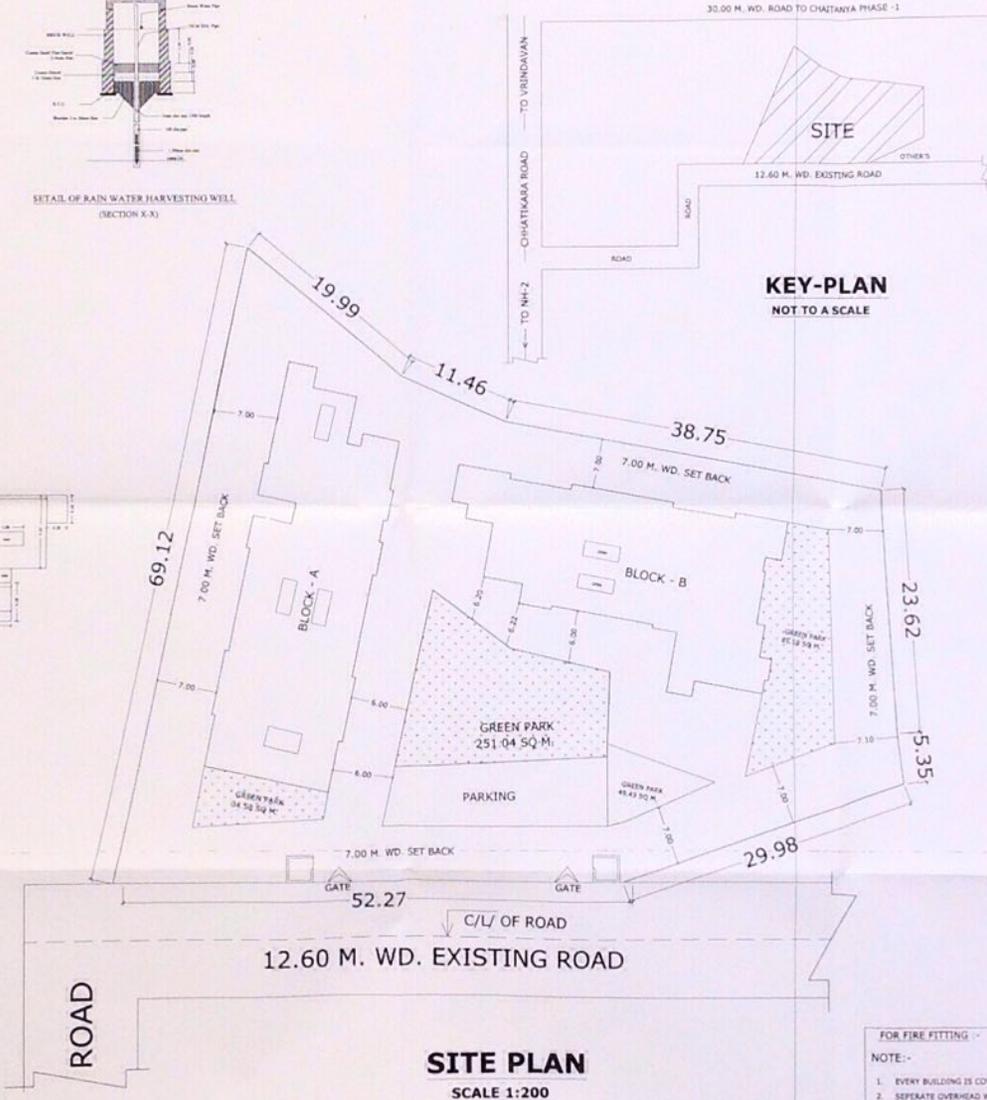

SITE PLAN
SCALE 1:200

KEY-PLAN
NOT TO A SCALE

- FOR FIRE FITTING :-**
- NOTE:-**
1. EVERY BUILDING IS COVERED WITH SPRINKLER SYSTEM.
 2. SEPARATE OVERHEAD WATER TANK OF CAPACITY 40,000 LITERS AREA PROVIDED FOR FIRE FIGHTING SYSTEM.
 3. SPRINKLER SYSTEM IS PROVIDED IN EVERY BUILDING.
 4. PUMP OF 2280 G.P.M. WITH JOCKY PUMP.
 5. FIRE HYDRANTS AREA INSTALLED AT THE @ 30.00 METER DISTANCE FROM O.M.T. WHICH HAVE SUFFICIENT PRESSURISURE LINE FOR SAFETY OF ALL BUILDINGS.
 6. FIRE EXTINGUISHERS OF TYPE A, B, & C AREA PROVIDED IN EACH BUILDING.

- SPECIFICATION :-**
1. 1:4:9.F.C.C. IN FOUNDATION
 2. 1:2:4 F.C.C. IN SLAB, BEAM & LINTEL
 3. 1st CLASS BRICK WORK IN FOUNDATION AND SEMI STRUCTURE
 4. 12MM THICK PLASTER IN (1:4) CEMENT SAND MORTAR.
 5. HAIRBEE CHIPS FLOORING.

SCHEDULE OF DOORS:-

DOOR	D1	1.00 M X 2.10 M
	D2	0.90 M X 2.10 M
WINDOW	W1	1.20 M X 1.20 M
	W2	0.90 M X 1.20 M
VENTILATOR	V	0.60 M X 0.45 M

AREA CHART

	SQM	%AGE
TOTAL LAND AREA	2783.33	100.00
COVERED AREA OF FIRST FL.	522.96	470.93
OPEN AREA OF G.F.	1769.44	64.03
COVD. AREA OF SECOND FL.	429.29	470.93
COVD. AREA OF THIRD FL.	429.29	470.93
COVD. AREA OF FOURTH FL.	429.29	470.93
COVD. AREA OF FIFTH FL.	429.29	470.93
COVD. AREA OF SIX FL.	429.29	470.93
MURTY AREA	15.56	45.45
COVERED AREA OF STILTE	550.00	483.09
TOTAL COVERED AREA	2483.09	892.16
F.A.R	951.89 x 2 + 900.32 x 4 = 2784.42	5589.06 = 1.473

PARKING DETAIL:-

REQUIRED PARKING FOR 56 UNIT X 1.25 CARS = 70 CARS
 PARKING AREA UNDER STILTE FLOOR = 1033.09/28 = 36.89 CARS
 PARKING AREA IN OPEN = 785/23 = 34.13 CARS
 TOTAL NO OF CARS = 36+34 = 70 CARS

UNIT DETAIL:-

	BLOCK (A)	BLOCK (B)	TOTAL (A+B)
GROUND FLOOR	5 UNIT	5 UNIT	10 UNIT
FIRST FLOOR	5 UNIT	5 UNIT	10 UNIT
SECOND FLOOR	4 UNIT	5 UNIT	9 UNIT
THIRD FLOOR	4 UNIT	5 UNIT	9 UNIT
FOURTH FLOOR	4 UNIT	5 UNIT	9 UNIT
FIFTH FLOOR	4 UNIT	5 UNIT	9 UNIT
SIX FLOOR	4 UNIT	5 UNIT	9 UNIT
TOTAL UNIT	4 UNIT	5 UNIT	56 UNIT

LEGEND :- PROPOSED CONSTRUCTION GRAINAGE LINE

PROJECT :- PROPOSED PLAN FOR A GROUP HOUSING BUILDING (SRI RADHANIKUNJ) ON KHASRA NO-210 SITUATED AT MOUZA VRINDAVAN BANGIER TEH. & DIST. MATHURA.

OWNER :- KRISHNA DEVELOPERS
PARTNER :- SHRI KUNESH SARKISWAT S/O SHRI JAGDISH PRASAD SHRI SURESH CHAND GARG S/O SHRI CHHIDI LALAGARG SHRI SUNIL GAUTAM S/O SHRI RAMSROOP GAUTAM SHRI KESHAV SINGH S/O SHRI LATE VIJAY PAL SINGH SHRI RAMA SHANKAR SARKISWAT S/O SHRI FOURAN SINGH

NOTE:- SHRI KUNESH SARKISWAT S/O SHRI JAGDISH PRASAD SHRI SURESH CHAND GARG S/O SHRI CHHIDI LALAGARG SHRI SUNIL GAUTAM S/O SHRI RAMSROOP GAUTAM SHRI KESHAV SINGH S/O SHRI LATE VIJAY PAL SINGH SHRI RAMA SHANKAR SARKISWAT S/O SHRI FOURAN SINGH

NORTH N

SHEET NO. 3/3



श्री गढ़ अटलवा एडुकेटिवल प्रोडक्ट
 से गीट कप के लिए भाग्य हूँगी।