


50.00 M Wide Road

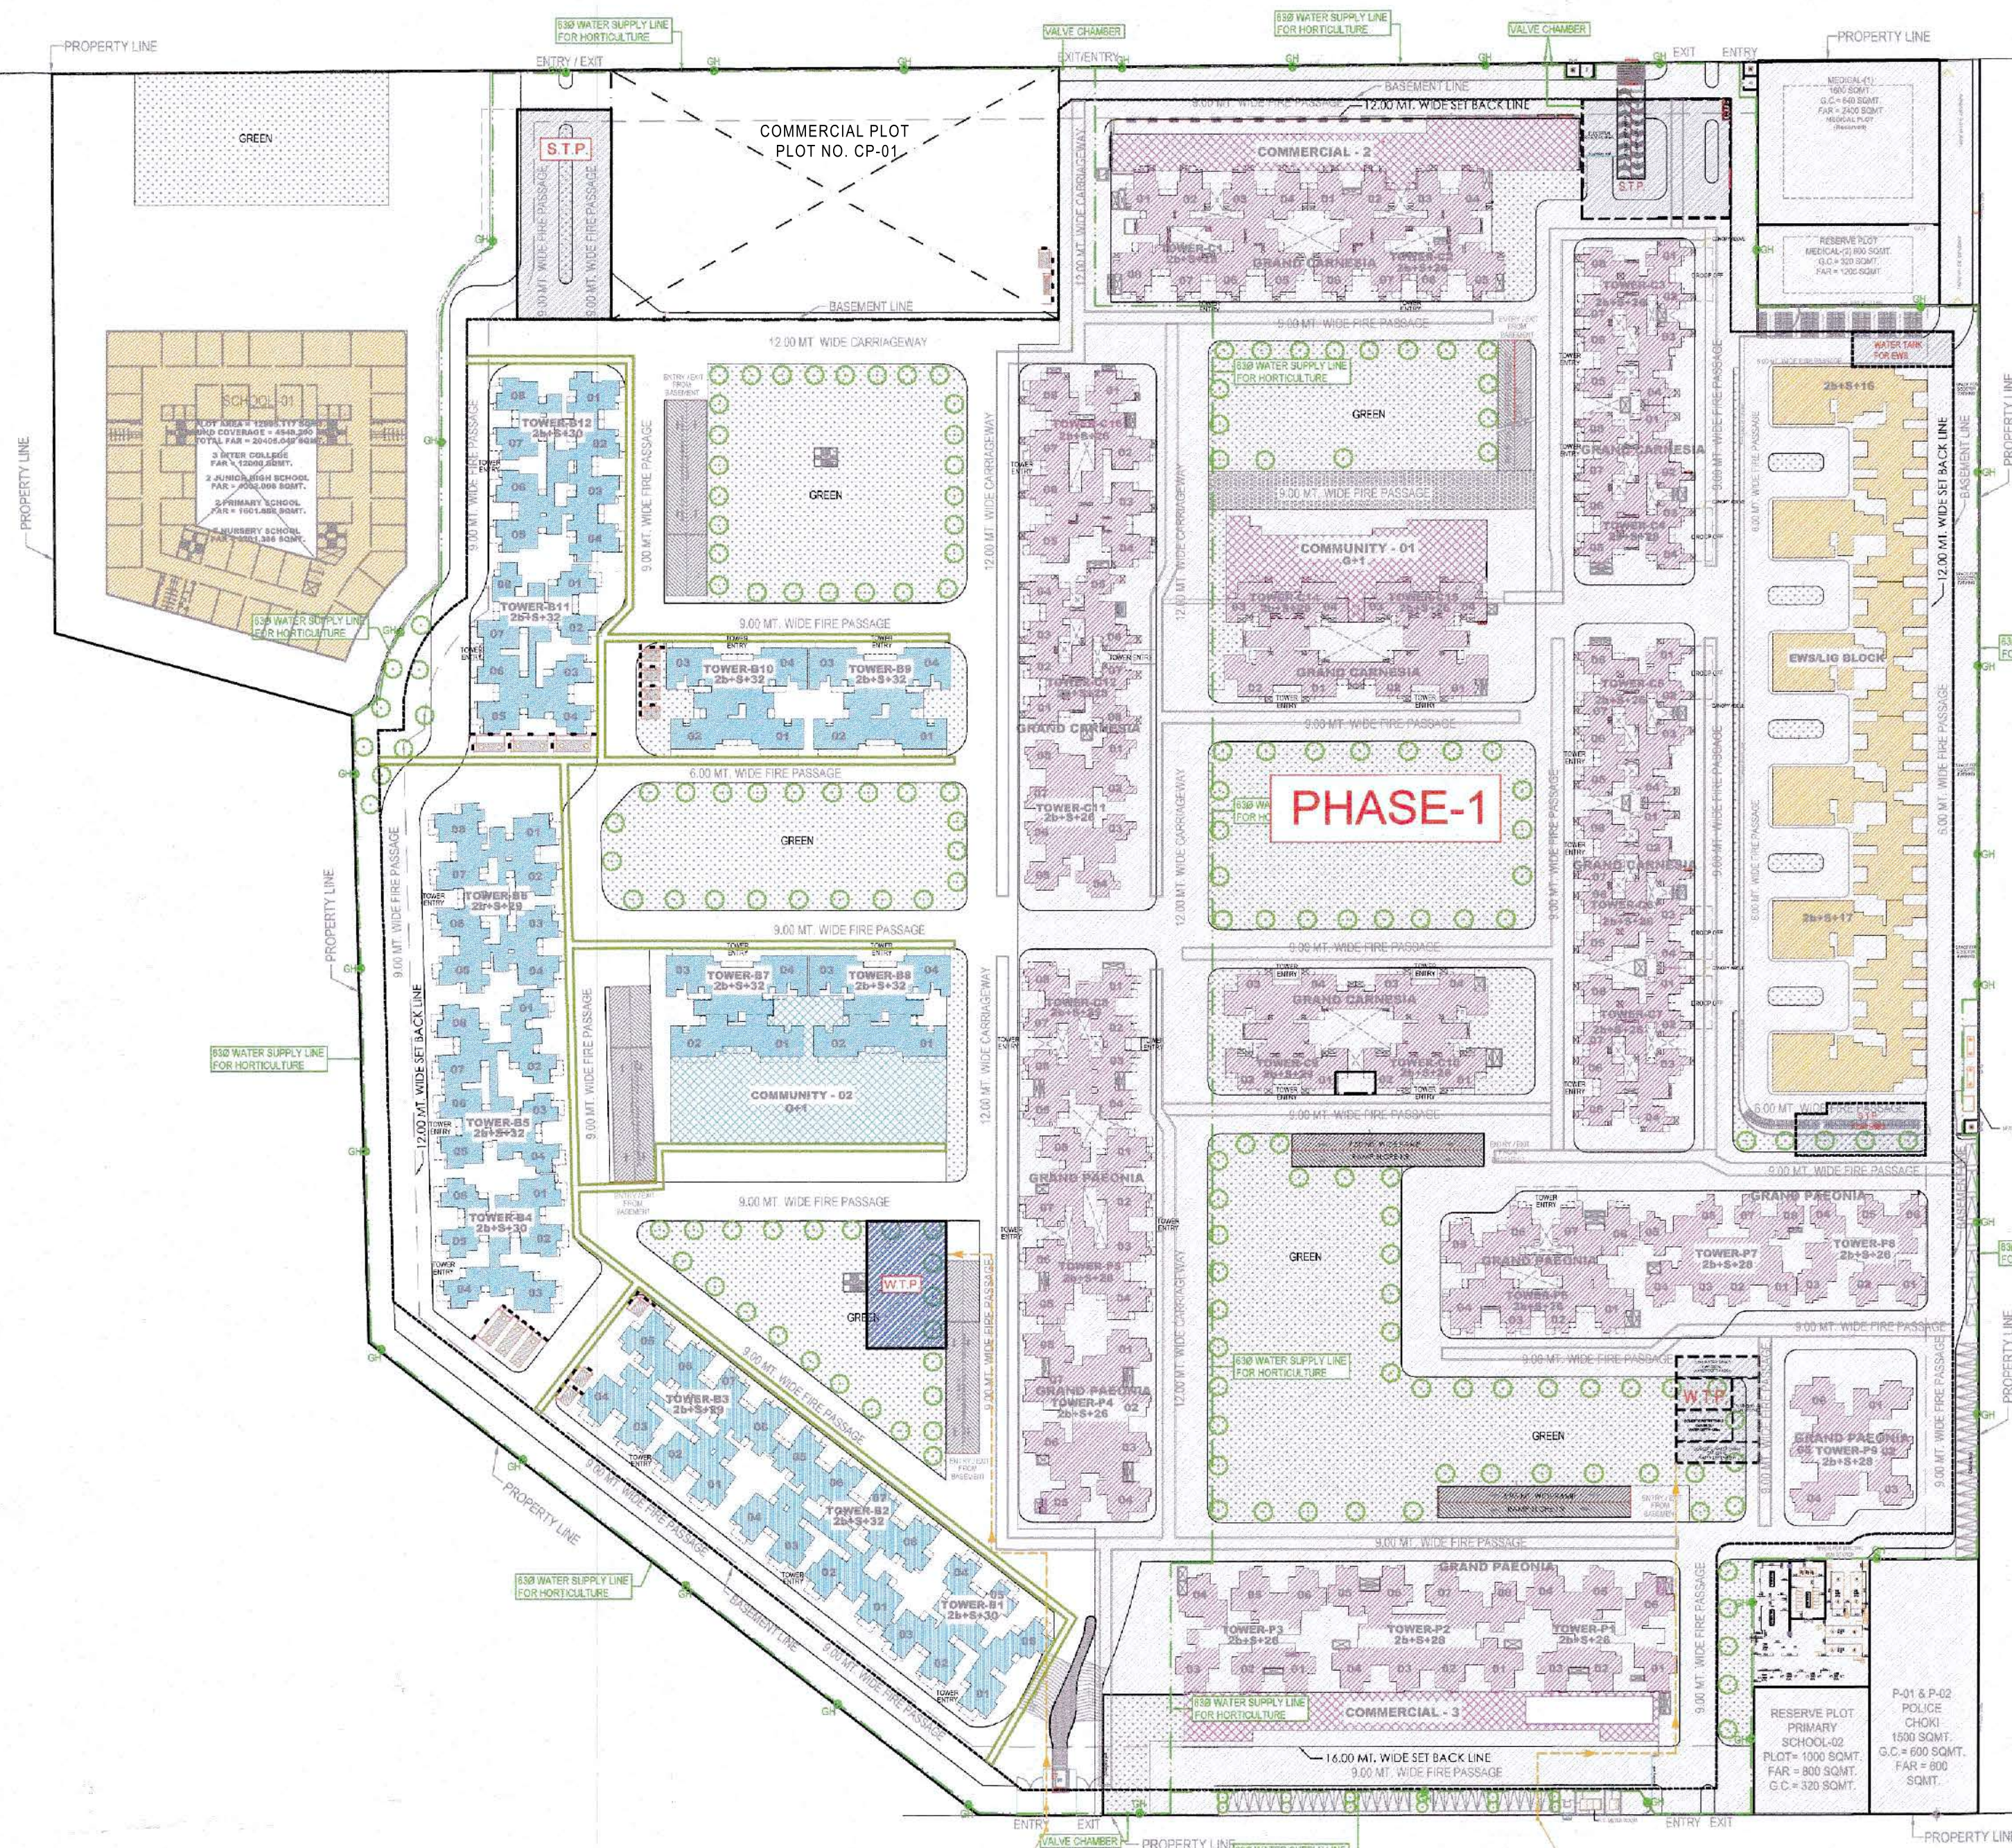

75.00 M Wide Road

LEGEND :

S. No.	SYMBOL	DESCRIPTION
1.	---	RIISING MAIN LINE (FROM TWT TO U.G.T.)
2.	---	MUNICIPAL WATER SUPPLY PIPE LINE
3.	---	RECYCLED WATER SUPPLY LINE FOR HORTICULTURE
4.	⊙	PROPOSED TUBE WELL
5.	⊙	GARDEN HYDRANT
6.	⊠	MASONRY CHAMBER FOR ISOLATING VALVE
7.	---	BASEMENT RETAINING WALL

Prateek Realtors India Pvt. Ltd.

(Signature)
Authorized Signatory

TOWERS CONSTRUCTION COMPLETED

SANCTION / UNDER CONSTRUCTION TOWERS

PROPOSED TOWERS

Rev. No.	Date	Revision

project **PRATEEK GRAND CITY MALL**
SIDDHARTH VIHAR , GHAZIABAD

title **SITE PLAN**

subtitle **EXTERNAL WATER SUPPLY LAYOUT**

drawing released for
 APPROVAL SUBMISSION
 ADVANCE COPY CONSTRUCTION


drw. no. **PGC / PH-2 / SP / PL - 03** drawn by **S. Bhandari**

scale **1:900 @ A1** designed by **Shahir Shahr**

date **21.07.2022** checked by **ANAND HAVELIA**

architects **Architect Hafeez Contractor**
29 Bank Street, Bombay 23. Tel: +91 22 22961920 fax: +91 22 22664737
www.architecthfeezcontractor.com email: hafeez@hcontractor.com

services consultant **Consummate Engineering Services (P) Ltd.**
Noida Office : B - 67, Sector - 67, Noida - 201 301
Tel : (0120) 2593300 (30 Lines)
Lko. Office : R 006, Rohitas Plumeria, Gontli Nagar, Lucknow
e mail : mail@cespl.in website : www.cespl.in

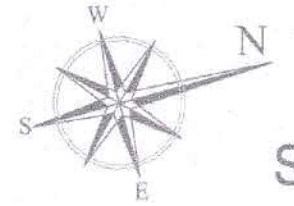

SITE PLAN