


गोरखपुर विकास प्राधिकरण
 गोरखपुर, 10/11/2017
 10/11/2017 के दिनांक 20/11/17
स्वीकृत
 यह प्लान इस वर्क के लिए स्वीकृत किया जा है कि प्रत्येक निवास को अपने मंस के अंगे या आवासीय परिवार में सुखों का आरोपण अवश्य करेगा।
 यह को स्वीकृत के स्वामित्व कोई प्रतिफल प्रभाव नहीं होगा।


APPROVAL OF G.D.A.:

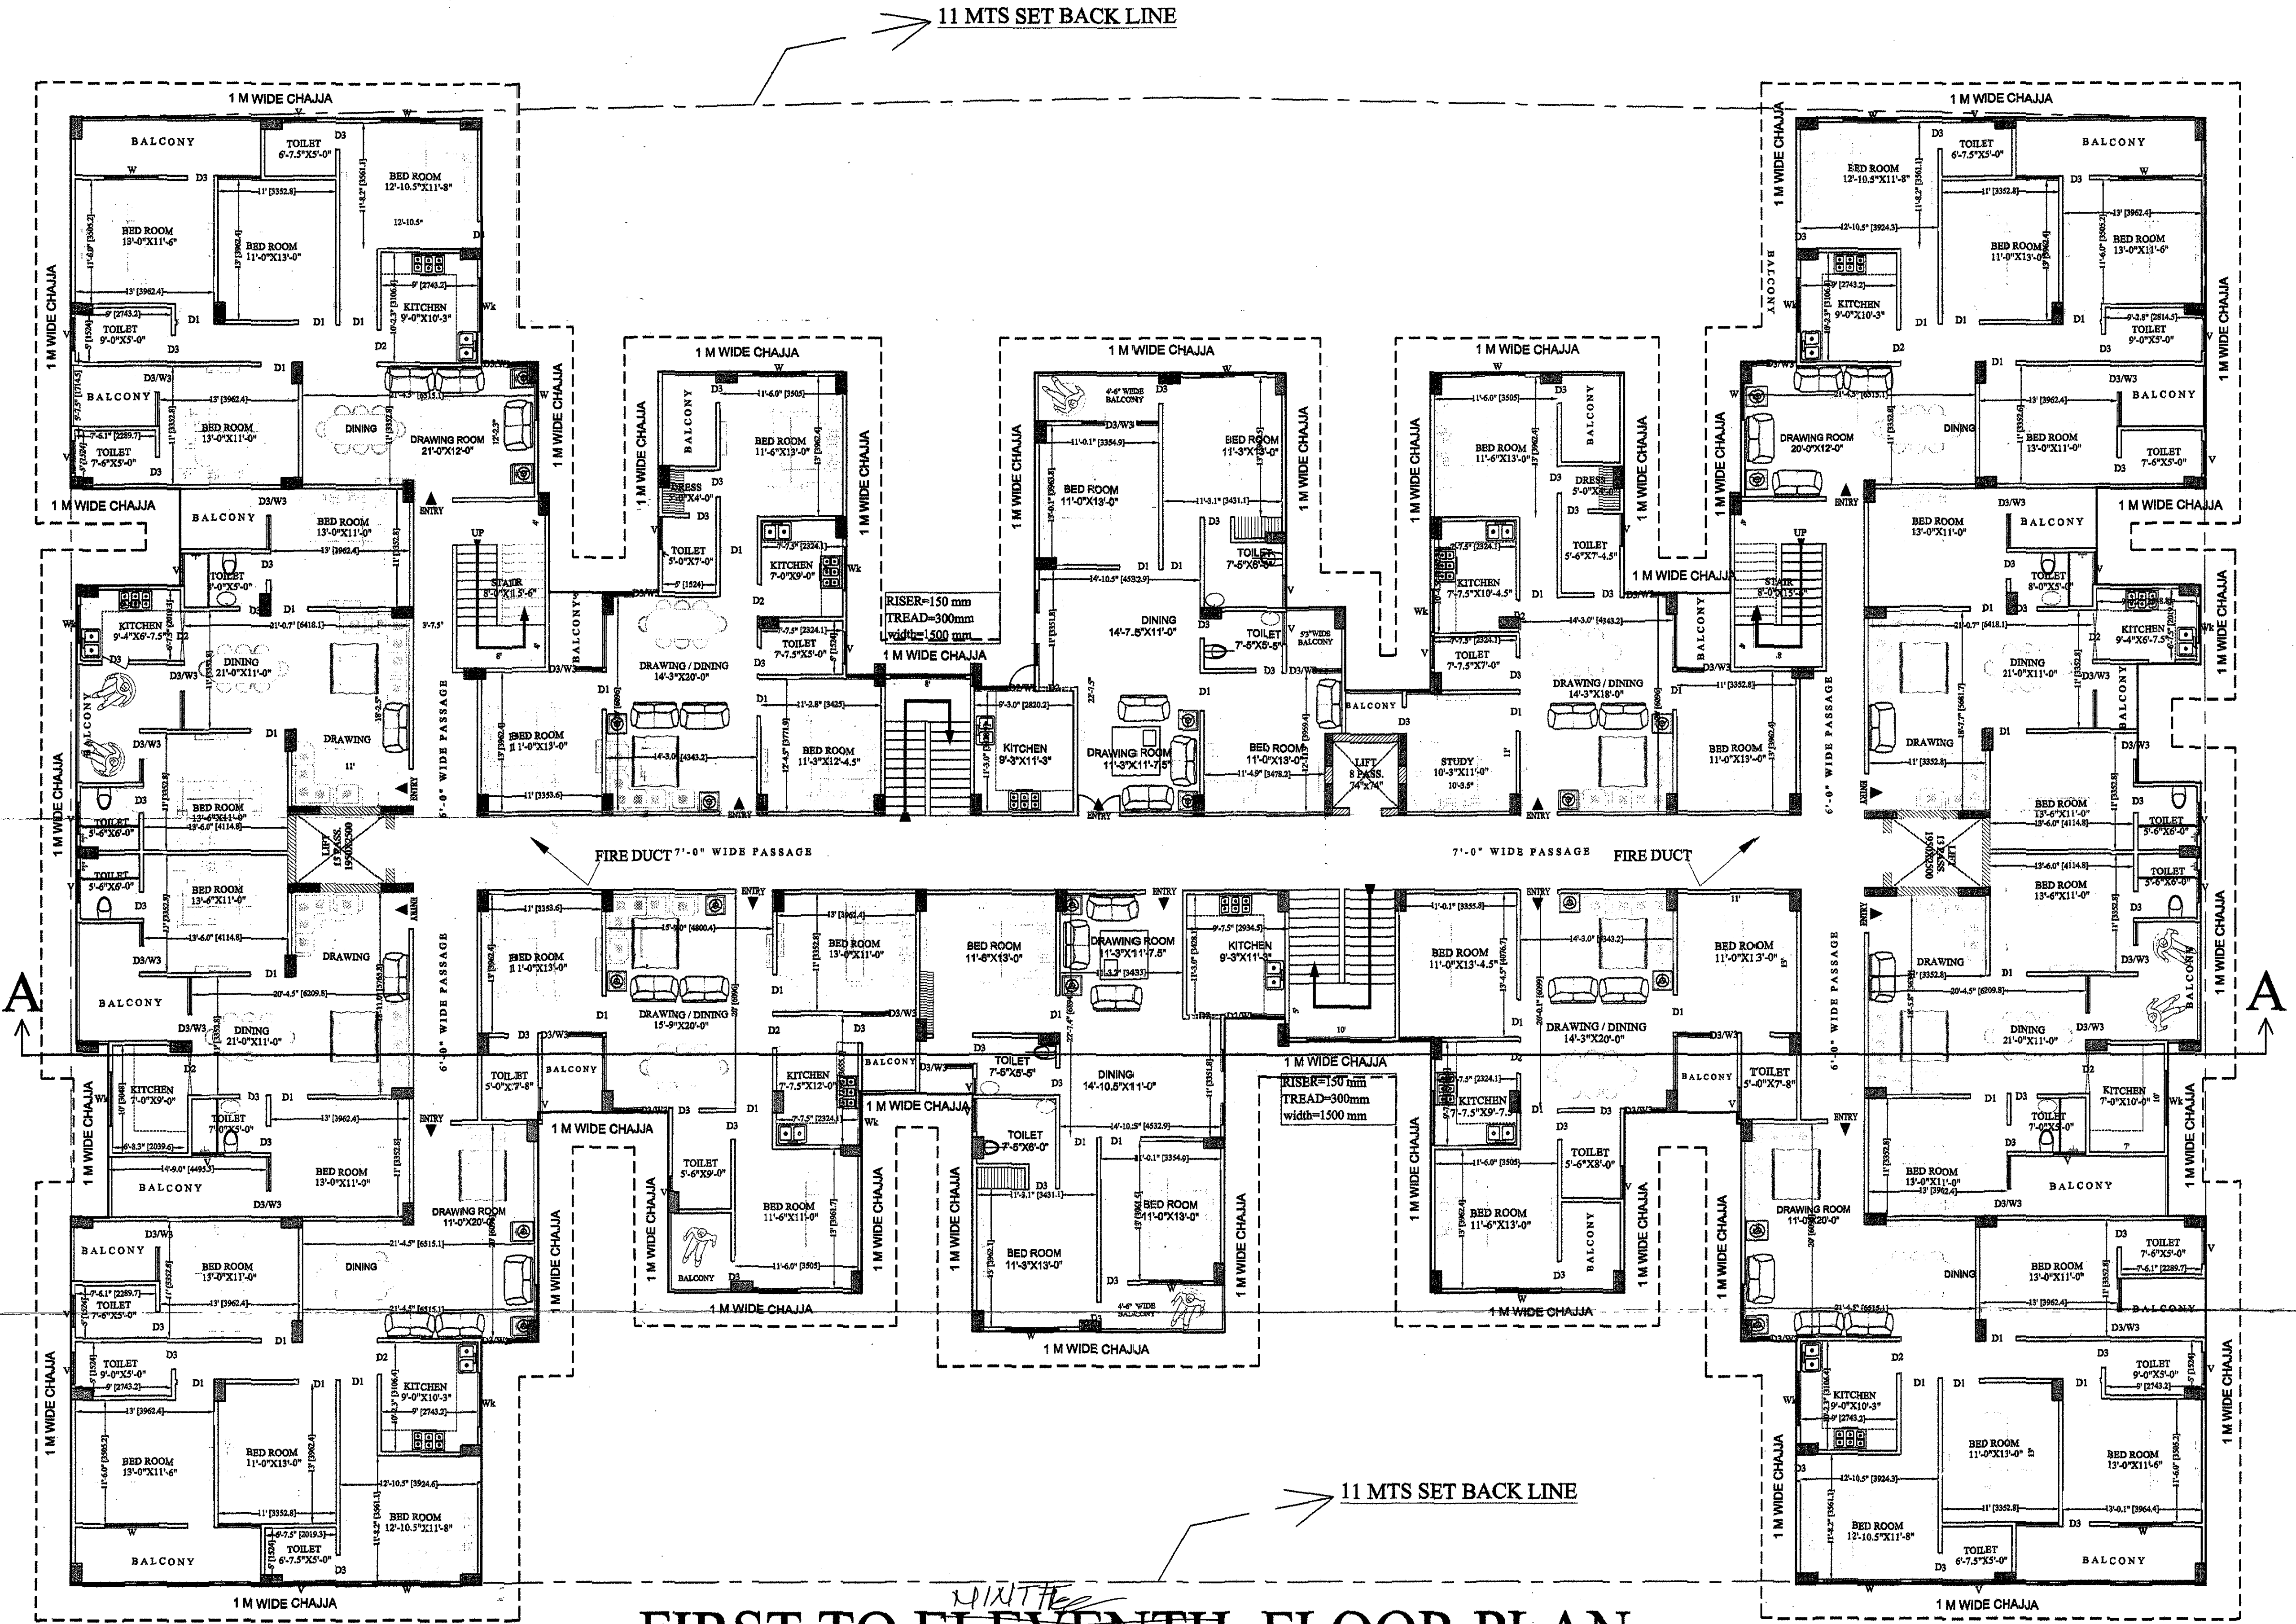

**FIRST TO ELEVENTH FLOOR PLAN
 (BLOCK A)**

PROJECT TITLE:
**PROPOSED RESIDENTIAL APARTMENT
 AT MIRZAPUR PACHPEDWA,
 RANI SATI MANDIR ROAD GORAKHPUR**
 arazi number : 101 m# 101/2

OWNERS NAME:
**SITARAM JALAN
 BHAGWATI PRASAD
 RAGHUNANDAN JALAN
 RAJKUMAR JALAN
 VIJAY KUMAR JALAN
 PAWAN KUMAR JALAN
 ANIRUDH KUMAR JALAN
 AJAY KUMAR JALAN**

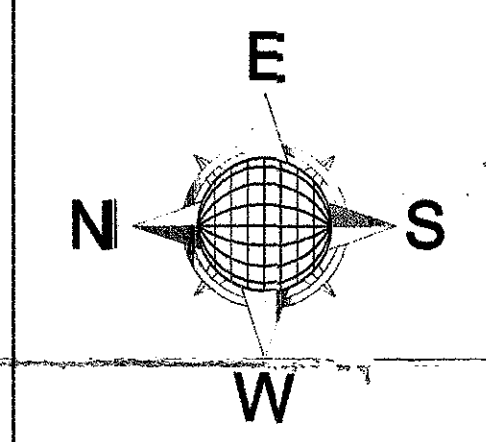

sheet number
sheet number 02

SCALE:
 DWN BY: imtiyaz
 CKD BY: ashish

OWNER SIGN.

ACORE ARCHITECTURAL SERVICES PVT. LTD
 ARCHITECT:ASHISH SRIVASTAVA (B. ARCH)
 BRANCH OFFICE : 955/D MATRI ANCHAL NEAR GORAKHNATH RAILWAY CROSSING GORAKHPUR
 ARCHITECT
 C.O.A. Reg. No. CH/9/12/1813
 ASHISH SRIVASTAVA (B. ARCH)
 C.O.A. Reg. No. CH/9/12/1813

Handwritten notes:
 Pawan Kumar Jalan
 29/11/2017
 10/11/2017
 10/11/2017
 Ashish Srivastava
 Pawan Kumar Jalan
 Anirudh Kumar Jalan