


**KEY PLAN**

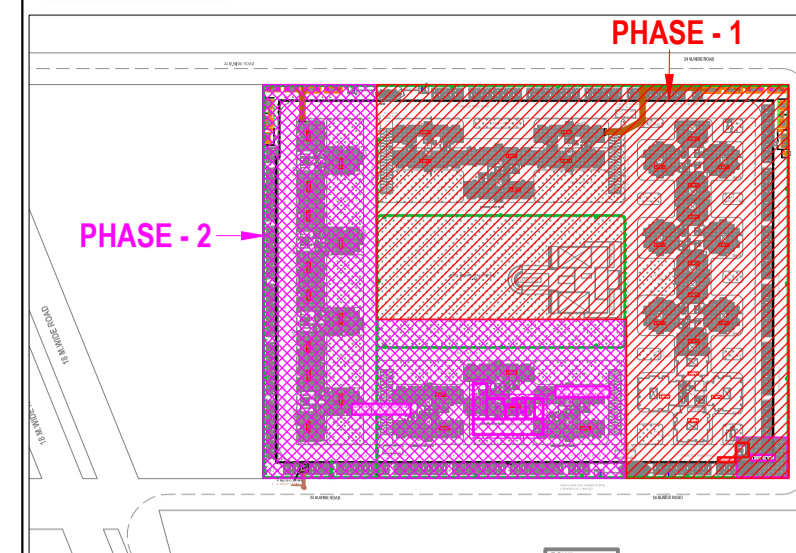

**LEGEND :**

S.No.	SYMBOL	DESCRIPTION
1.	M.H.	MANHOLE
2.	— —	SEWER LINE
3.	- - - -	BASEMENT RETAINING WALL
4.	—	PLOT LINE

rev. no.	date	revision
R3	22.10.2016	Arch. Plan Revised
R2	31.07.2015	Revised as per requirement
R1	22.07.2015	Revised as per requirement

**project**  
**MANHATTAN GROUP HOUSING AT LUCKNOW**

**title**  
**SITE PLAN**

**subtitle**  
**SEWERAGE LAYOUT**

**drawing released for**  
 APPROVAL       SUBMISSION  
 ADVANCE COPY       CONSTRUCTION



**drg. no.** RM / PL - 02a      **drawn by** Imran

**scale** 1 : 425      **designed by** Shakir Shabbir

**date** July 2015      **checked by** Anand Havelia

**architects**  
**dfi DESIGN FORUM INTERNATIONAL**  
 K-47, KAILASH COLONY NEW DELHI-48  
 PHONE: 011-46556600 FAX: 46556601

**services consultant**  
**Consummate Engineering Services (P) Ltd.**  
 Noida Office : B - 67, Sector - 67, Noida - 201 301  
 Tel : (0120) 6943500 ( 24 Lines )  
**cespl** Lko. Office : R 006, Rohtas Plumeria, Gomti Nagar, Lucknow  
 e mail : mail@cespl.in, website : www.cespl.in

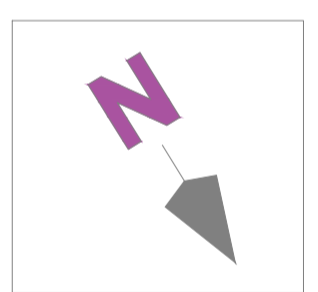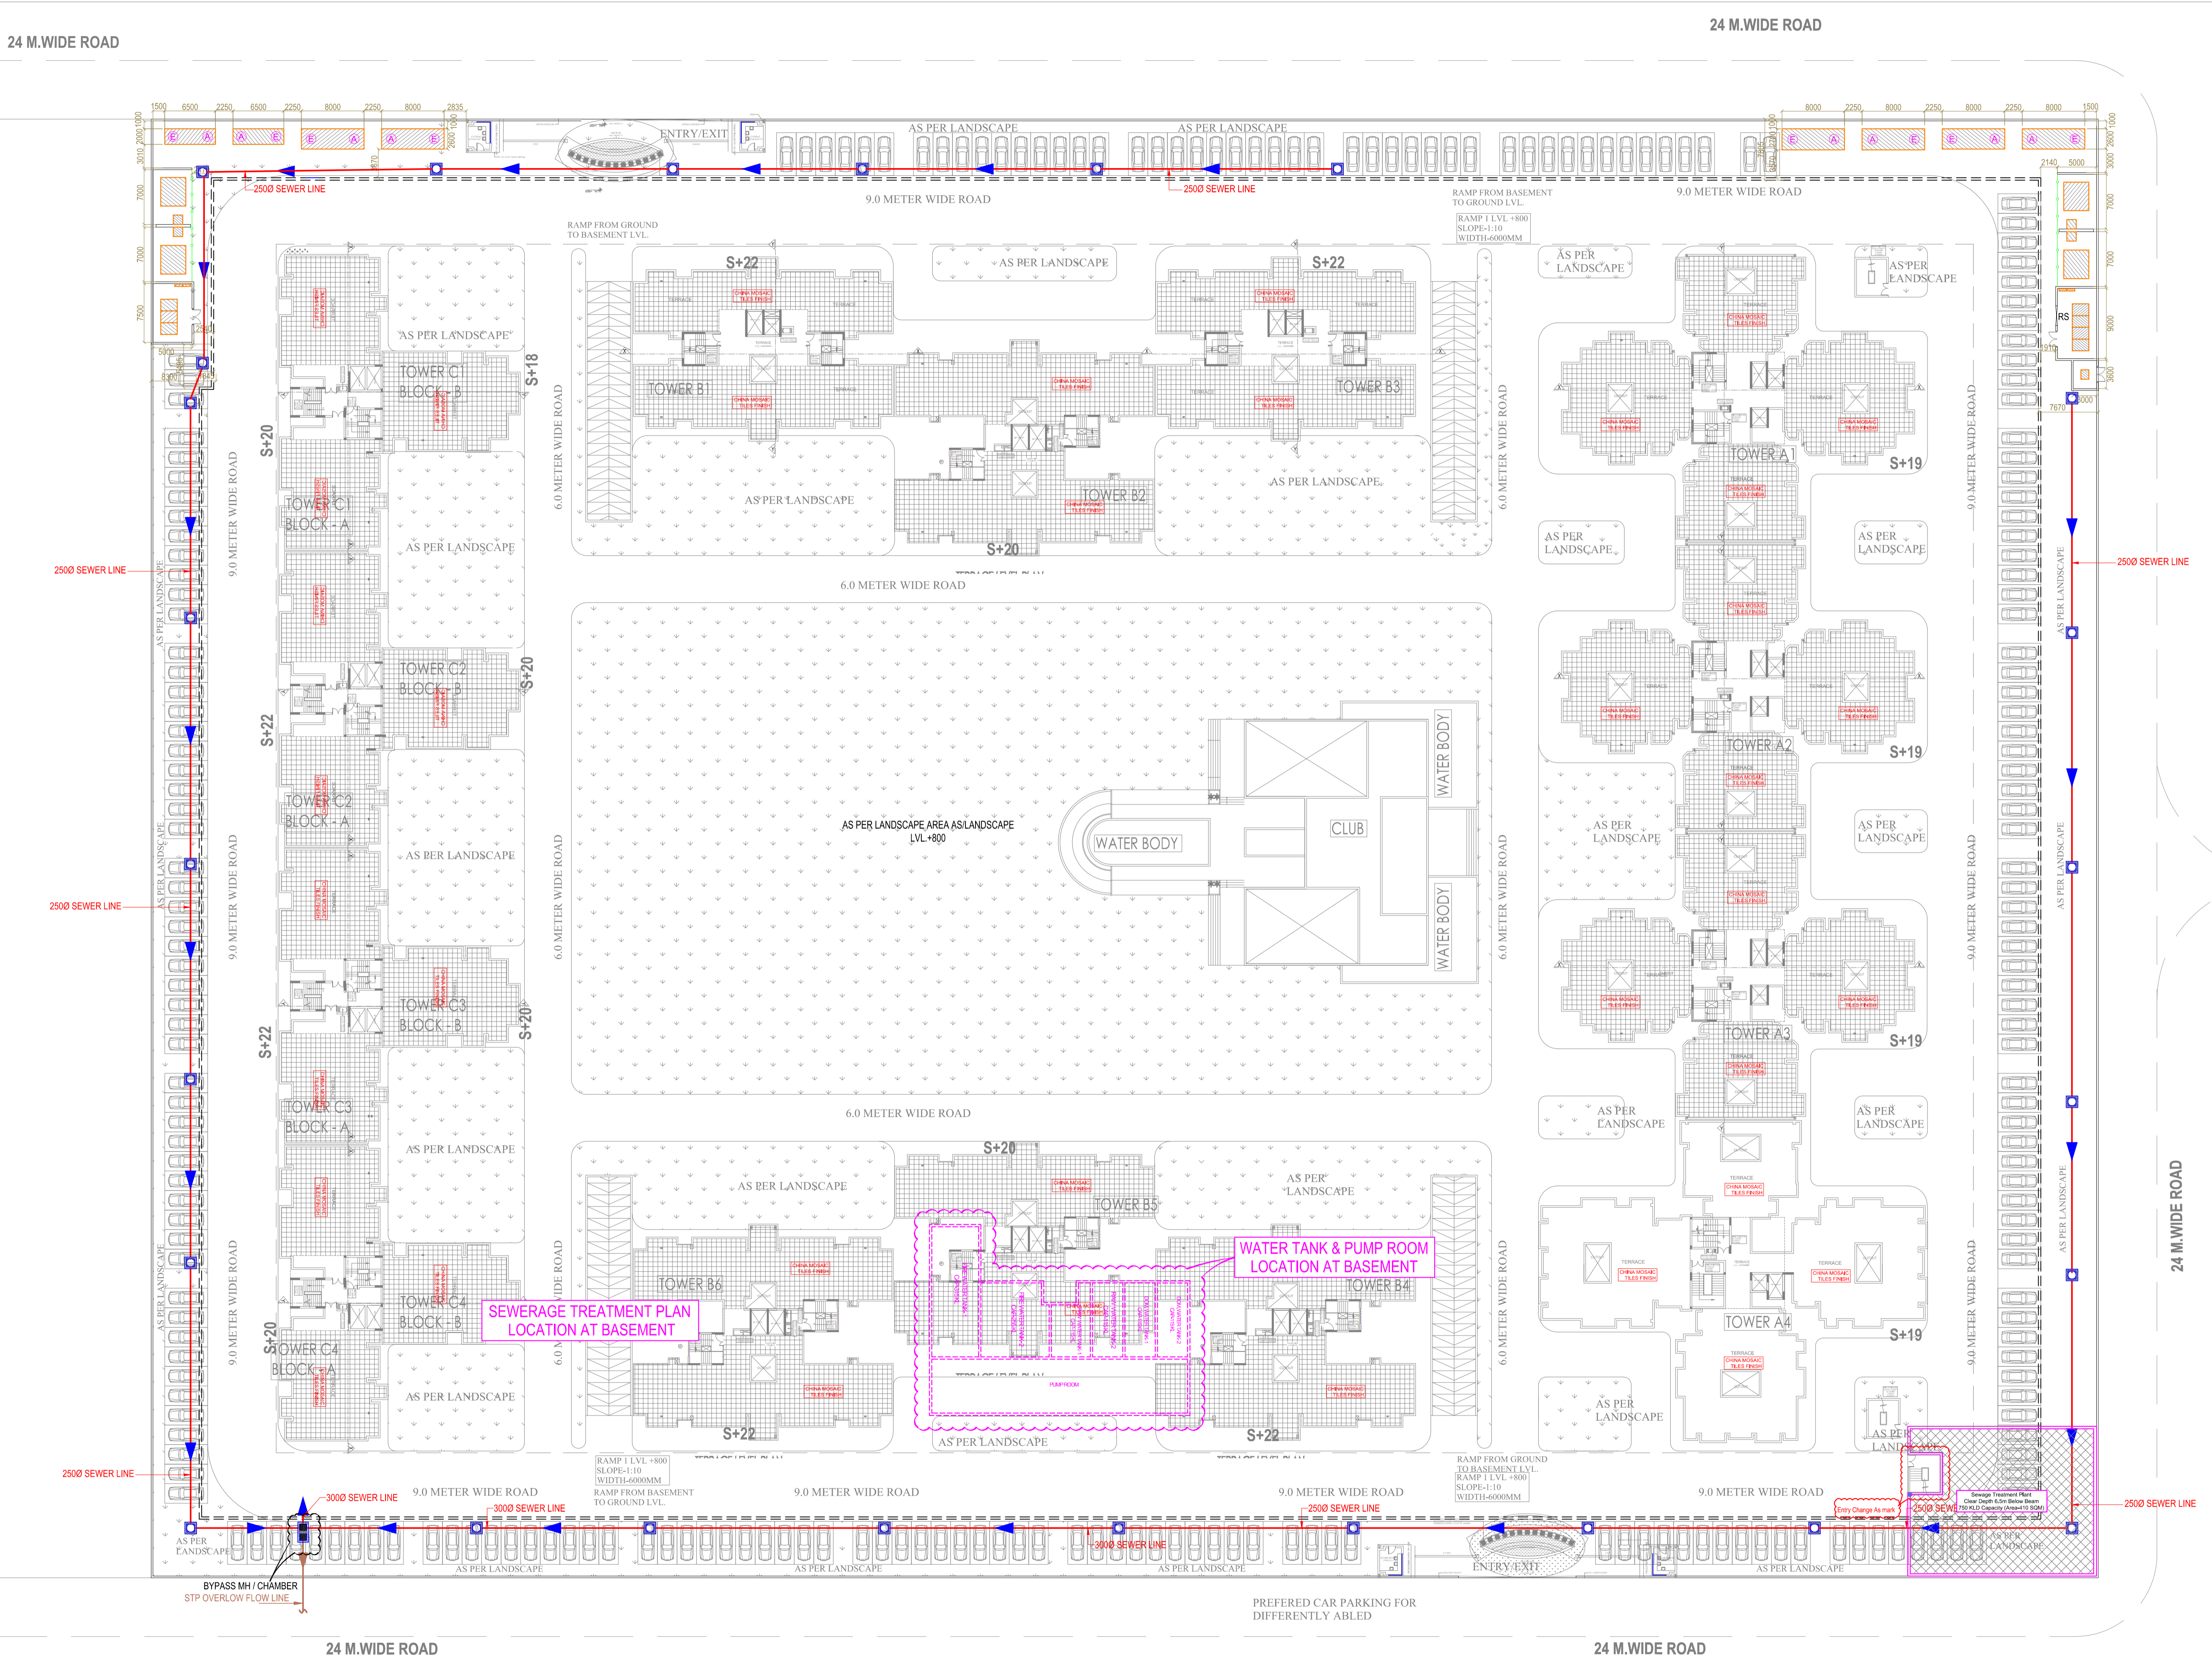

PREFERRED CAR PARKING FOR DIFFERENTLY ABLED