

OPENING SCHEDULE OF DOORS & WINDOWS

S.NO	TYPE	SIZE	CILL	LINTEL
	DW1	2340	00 / 00	B.O.B
2	DW2	1755	00 / 00	B.O.B
3	DW3	1870	00 / 00	B.O.B
4	DW4	2115	00 / 00	B.O.B
5	D1	1050	-	-
6	D2	900	-	-
7	D3	800	-	2100
8	FD	1050	-	2100
9	W1	1305	900	B.O.B
10	W2	750	1000	2100
11	W3	600	1000	2100
12	W4	1085	900	B.O.B

Only 30 m. height Approved  
 APPROVED  
 Development Authority  
 14/11/2013  
 Sr. Executive (Planning)  
 Gen. Manager (Plan. & Arch.)

TYPICAL FLOOR-3 BHK (COVERED) AREA

ADDITION	L	W	NO.	AREA (SQM)
A	20.480	1.900	3	119.784
B	0.000	4.570	3	6.855
C	2.810	3.360	6	5.638
D	1.510	4.800	5	36.000
E	1.750	3.910	9	61.178
F	2.410	4.340	6	62.856
G	1.410	3.960	2	11.152
H	2.570	2.570	5	32.823
I	4.240	1.630	6	41.292
J	1.800	2.030	5	18.270
K	1.050	1.420	5	7.425
L	0.800	3.740	3	9.096
M	31.810	0.650	1	20.687
N	4.870	2.770	1	13.481
O	4.870	2.770	1	13.481
P	4.020	2.040	0.5	4.101
Q	0.750	2.370	1	1.778
R	1.750	0.410	1	0.719
S	2.240	2.200	1	4.928
T	7.770	1.150	0.5	4.471
U	4.410	2.130	0.5	4.668
V	2.370	1.150	1	2.727
W	0.410	3.31	1	0.272
TOTAL				702.8

DEDUCTION	L	W	NO.	AREA (SQM)
1	0.450	1.210	3	1.676
2	1.280	0.330	6	2.532
3	1.510	0.000	6	5.946
4	1.650	0.470	6	4.567
5	0.700	1.630	1	0.535
6	0.110	1.600	1	0.448
7	2.240	2.200	1	4.928
8	1.750	1.050	3	5.513
9	2.810	0.000	2	0.000
10	1.800	2.200	2	7.920
11	3.250	2.240	1	7.280
TOTAL				58.288
TOTAL AREA (A-B)				644.512

TYPICAL FLOOR-3 BHK (SERVICES AREA)

DEDUCTION	L	W	NO.	AREA (SQM)
a1	0.110	1.430	6	0.967
a2	0.450	0.110	3	0.150
a3	1.100	0.620	6	4.158
a4	0.110	0.460	2	0.101
a5	1.280	0.110	6	0.833
a6	1.450	0.620	6	5.418
a7	1.750	0.110	6	1.125
a8	0.110	0.620	6	0.414
a9	0.000	1.330	9	4.724
a10	0.110	0.330	6	0.242
a11	0.330	0.110	6	0.216
a12	0.110	0.550	6	0.363
a13	2.800	3.240	1	9.072
a14	0.000	1.200	1	0.000
a15	2.800	1.240	0.5	1.740
a16	2.450	1.800	0.5	2.203
a17	5.800	1.900	1	10.990
a18	1.750	0.230	2	0.790
a19	0.800	0.510	1	0.408
a20	0.600	1.900	6	6.840
a21	0.800	1.700	6	8.040
a22	0.800	1.200	6	5.760
TOTAL AREA (SERVICES AREA)				70.312
F.A.R. (C/D)				581.972

SUBMISSION DRAWING

SHEET TITLE  
**TOWER NO. 1 & 8**  
**TYPICAL FLOOR PLAN &**  
**AREA DETAIL**

OWNER:  
**M/s ATS REALTY PVT. LTD.**  
**711/ 92, Deepali, Nehru Place,**  
**New Delhi**


PROJECT:  
**Proposed Group Housing ATS ALLURE at**  
**PLOT No. P7, TS - 02 A, SECTOR 22 D,**  
**Yamuna Expressway Industrial**  
**Development Authority**

ARCHITECT'S SIGNATURE  
  
**Ar. Gaurav Sood**  
**CA/2011/52658**




OWNER'S SIGNATURE  
  
**For ATS Realty Private Limited**  
**Authorised Signatory**

DATE BY: \_\_\_\_\_ SCALE: 1:100 NORTH: \_\_\_\_\_  
 CHECKED BY: \_\_\_\_\_ DATE: 28/08/2013 SD-8A

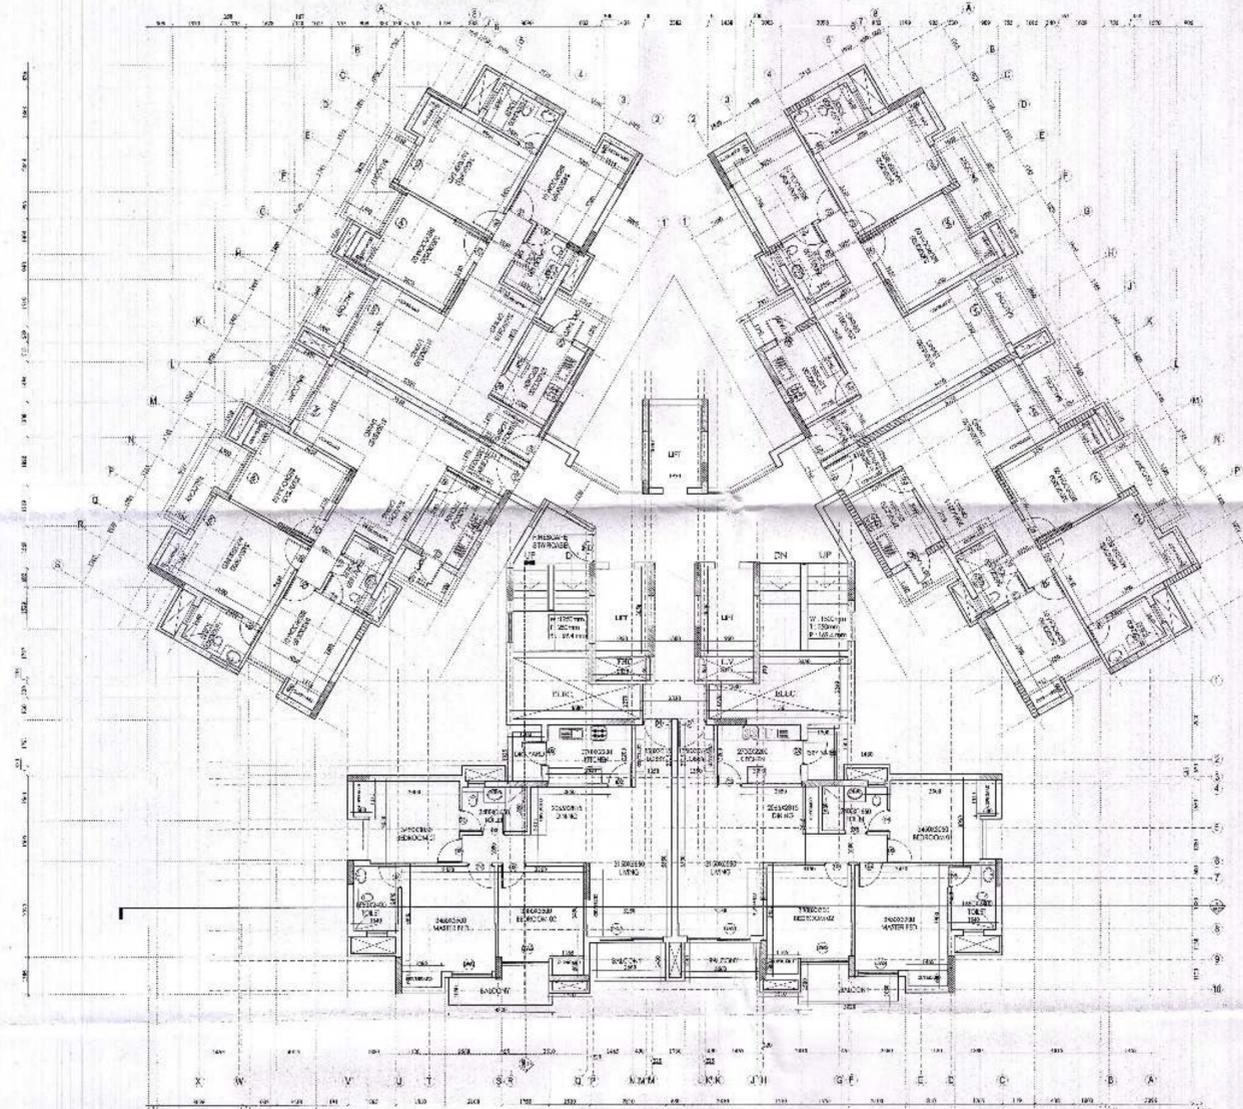

TYPICAL FLOOR PLAN

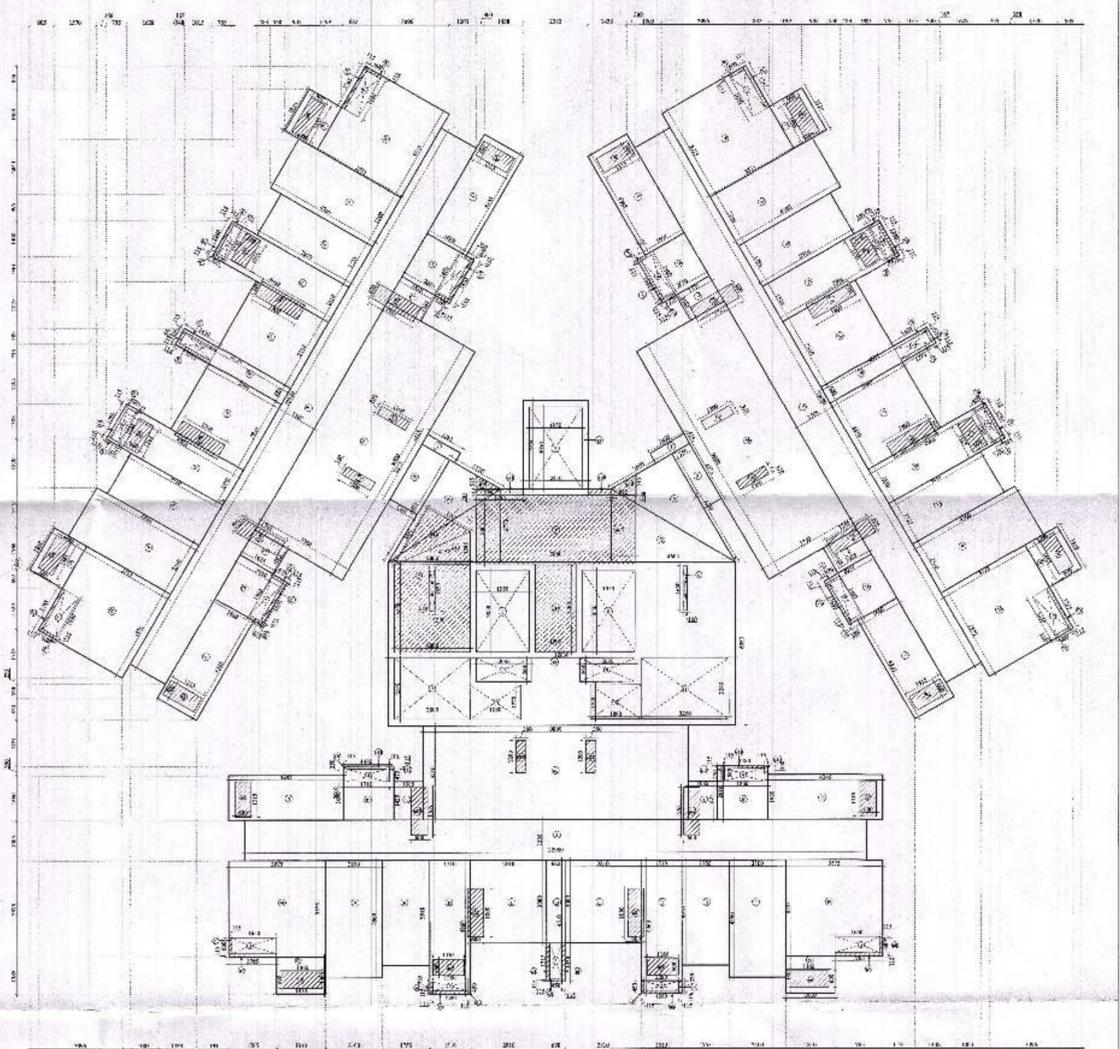

AREA ENVELOPE OF TYPICAL FLOOR PLAN