

OPENING SCHEDULE OF DOORS & WINDOWS

S.NO	TYPE	SIZE	CILL	LINTEL
	DW1	2340	00 / 00	B.O.B
2	DW2	1755	00 / 00	B.O.B
3	DW3	1870	00 / 00	B.O.B
4	DW4	2115	00 / 00	B.O.B
5	D1	1050		
6	D2	900		
7	D3	800		
8	FD	1050		2100
9	W1	1305		B.O.B
10	W2	750	1000	2100
11	W3	600	1000	2100
12	W4	1085	900	B.O.B

Yamuna Expressway Indl. Development Authority
 - APPROVED
 Via Letter No. 245/Plg/08-2/12-2100/12/11/2013
 Dated 13/11/2013
 Sr. Executive (Planning)
 Gen. Manager (Plng. & Arch.)

SECOND FLOOR 3BHK TOWER 5				
	L	W	INDS	AREA (SQM)
ADDITION				
A	22.98	5.55	3	103.7517
B	0.88	4.51	3	0.3024
C	2.85	3.05	5	5.1975
D	1.55	4.95	6	44.9874
E	1.78	3.95	6	41.1723
F	2.10	4.95	6	49.9524
G	1.81	1.85	6	1.0111
H	2.57	3.57	6	75.0879
I	4.28	1.66	6	42.2882
J	3.84	2.02	6	22.3514
K	1.08	1.45	6	9.27673
L	3.80	3.74	3	106.954
M	12.83	5.05	1	77.644
N	4.07	2.70	1	11.289
O	4.87	2.70	0.5	6.574
P	4.89	2.80	0.5	6.109
Q	0.78	2.85	1	1.23
R	1.45	2.15	1	0.602
U	2.41	3.28	1	7.906
V	2.70	4.15	0.5	5.757
W	4.47	2.17	0.5	4.892
X	2.75	1.13	1	2.757
Y	0.41	1.91	1	0.577
TOTAL				707.3
DEDUCTION				
1	0.45	1.15	3	1.575
2	1.78	0.85	6	2.574
3	1.60	0.60	6	5.940
4	1.53	0.75	6	5.535
5	0.22	1.65	1	0.330
6	0.15	1.65	1	0.248
7	2.24	2.82	1	6.287
8	1.95	1.65	2	17.849
9	2.05	0.84	2	3.510
10	1.84	2.15	2	4.778
11	3.25	2.48	1	7.024
TOTAL				55.293
TOTAL AREA (A-B)				652.007

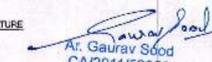
SECOND FLOOR 3 BHK (15% SERVICES AREA)				
	L	W	INDS	AREA (SQM)
DEDUCTION				
s1	0.11	1.43	6	0.967
s2	0.45	0.13	3	0.155
s3	1.16	0.60	6	4.288
s4	0.11	0.25	12	0.031
s5	1.89	0.15	6	0.883
s6	1.45	0.90	6	5.274
s7	1.78	0.15	6	1.238
s8	0.11	0.60	6	0.414
s9	0.60	1.35	6	4.734
s10	0.11	0.84	6	0.271
s11	1.60	0.15	6	1.137
s12	0.11	0.58	6	0.400
s13	2.80	2.54	1	9.100
s14	1.50	3.28	1	4.940
s15	2.80	1.28	0.5	1.747
s16	2.48	1.01	0.5	2.224
s17	5.88	2.85	1	12.244
s18	2.75	2.29	2	0.794
s19	0.84	0.15	1	0.150
s20	0.60	1.80	6	5.180
s21	0.60	1.75	6	5.354
s22	0.15	1.30	6	2.533
TOTAL AREA (15% SERVICES AREA)				26.102
F.A.R (C-D)				581.977

SUBMISSION DRAWING

SHEET TITLE
**TOWER NO. 5
 SECOND FLOOR PLAN &
 AREA DETAIL**

OWNER:
**M/s ATS REALTY PVT. LTD.
 711/ 92, Deepali, Nehru Place,
 New Delhi**

PROJECT:
**Proposed Group Housing ATS ALLURE at
 PLOT No. P7, TS - 02 A, SECTOR 22 D,
 Yamuna Expressway Industrial
 Development Authority**

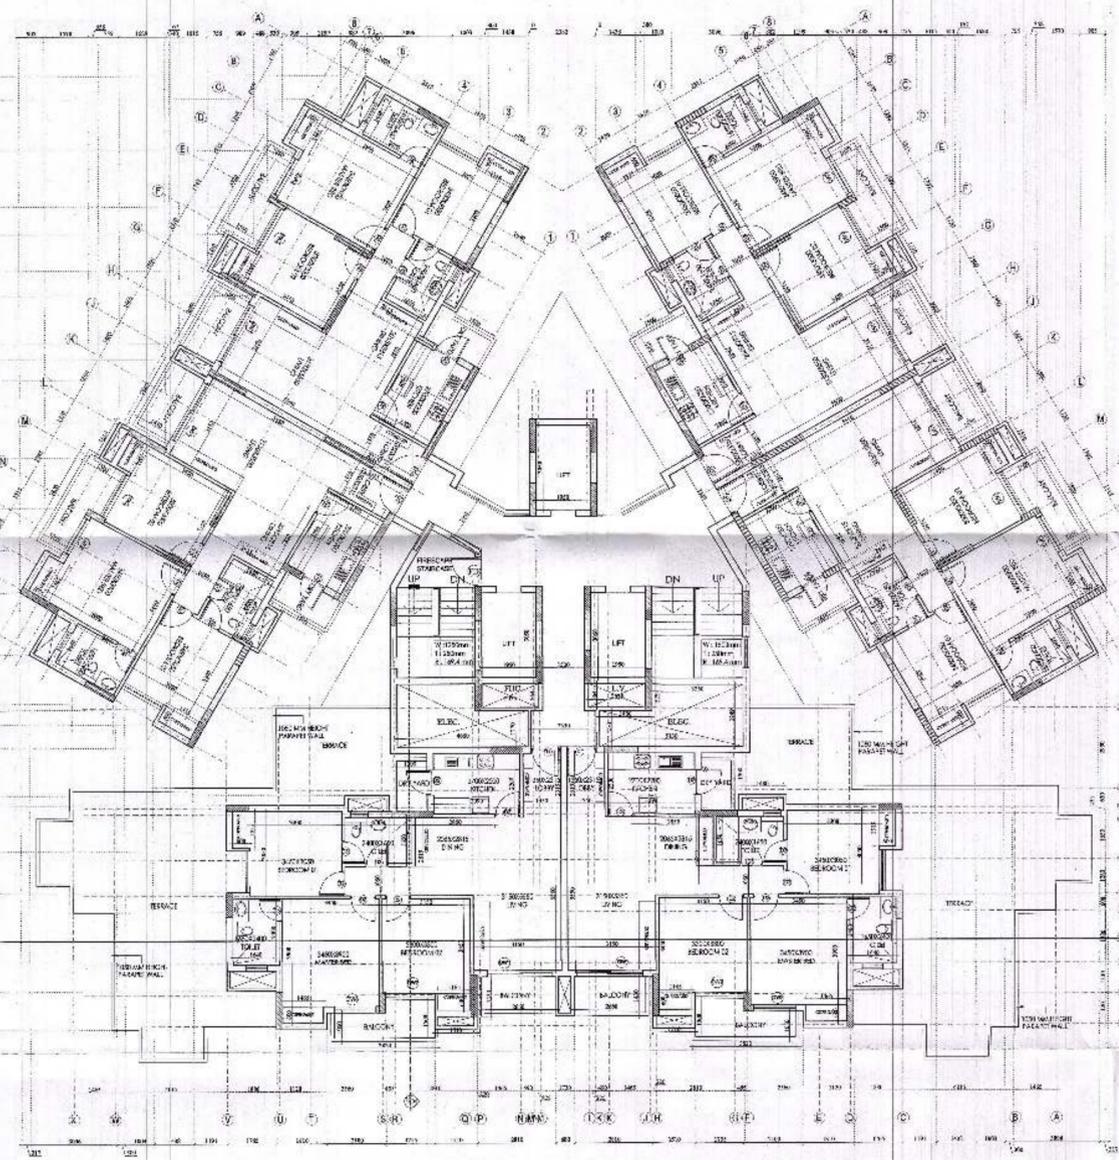
ARCHITECT'S SIGNATURE

**Ar. Gaurav Sood
 CA/2011/52656**

OWNER'S SIGNATURE: ATS Realty Private Limited

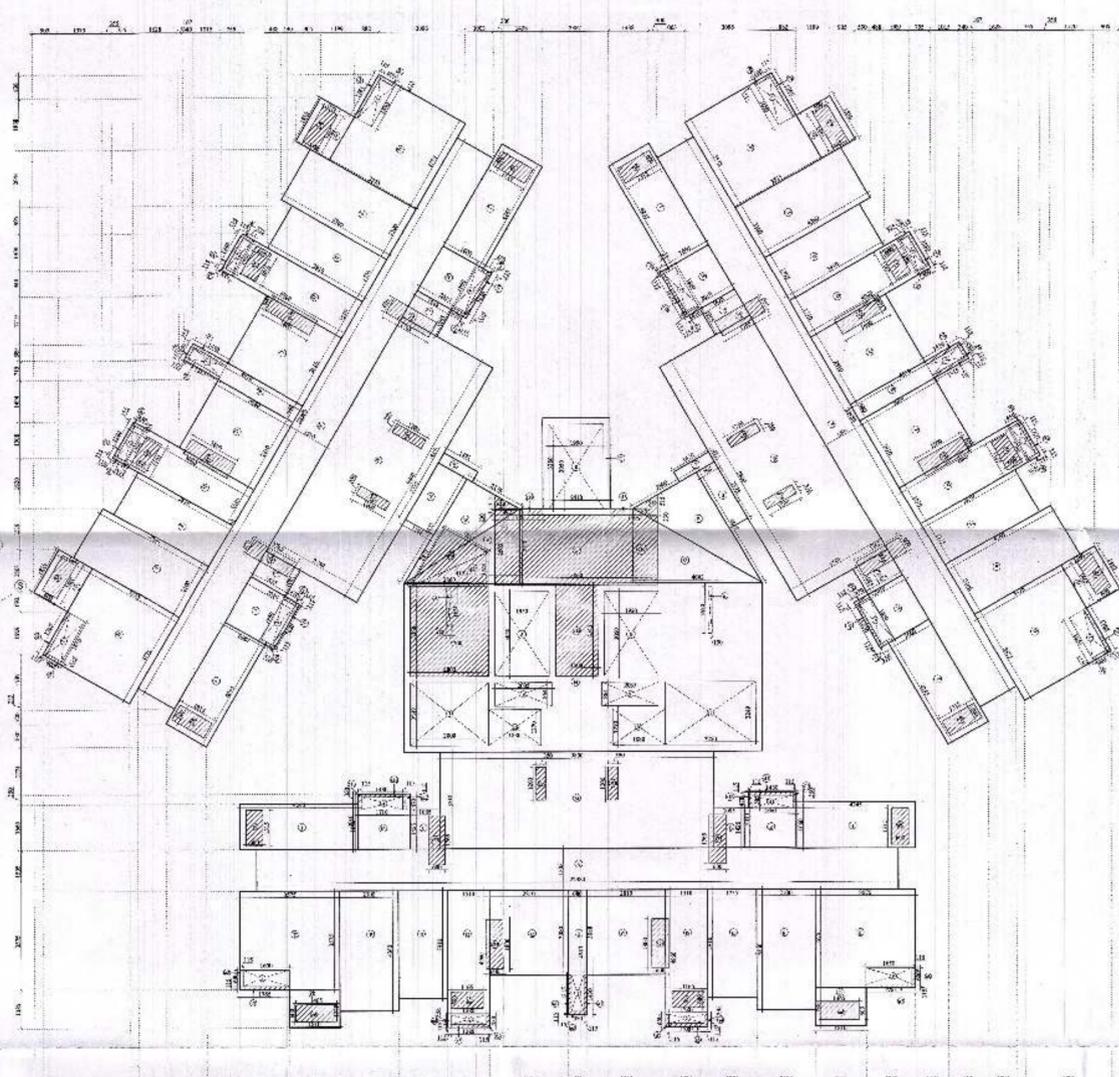
Authorised Signatory

SCALE: 1:50
 NORTH

CHECKED BY: DATE: 24.08.2018



SECOND FLOOR PLAN



AREA ENVELOPE OF SECOND FLOOR PLAN