
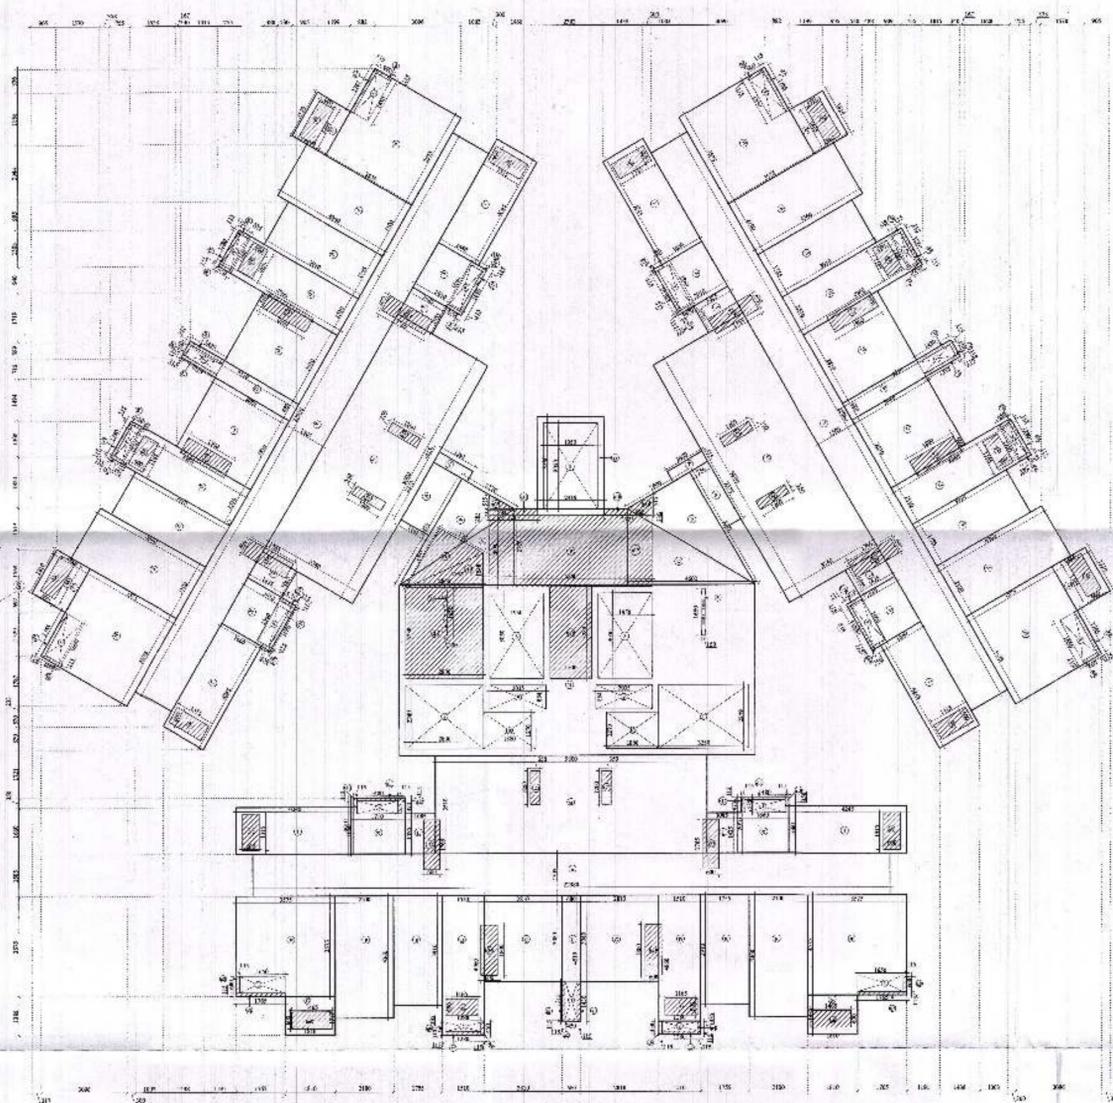


OPENING SCHEDULE OF DOORS & WINDOWS

S.NO	TYPE	SIZE	CILL	LINTEL
1	DW1	2340	00 / 00	B.O.B
2	DW2	1755	00 / 00	B.O.B
3	DW3	1870	00 / 00	B.O.B
4	DW4	2115	00 / 00	B.O.B
5	D1	1050		
6	D2	900		
7	D3	800		
8	FD	1050		
9	W1	1305	1000	2100
10	W2	750	1000	2100
11	W3	600	1000	2100
12	W4	1085	900	B.O.B

APPROVED  
 Sr. Executive (Planning)  
 Date: 13/11/2018  
 Drawing Checked & Vtd. By: [Signature]  
 Date: 13/11/2018

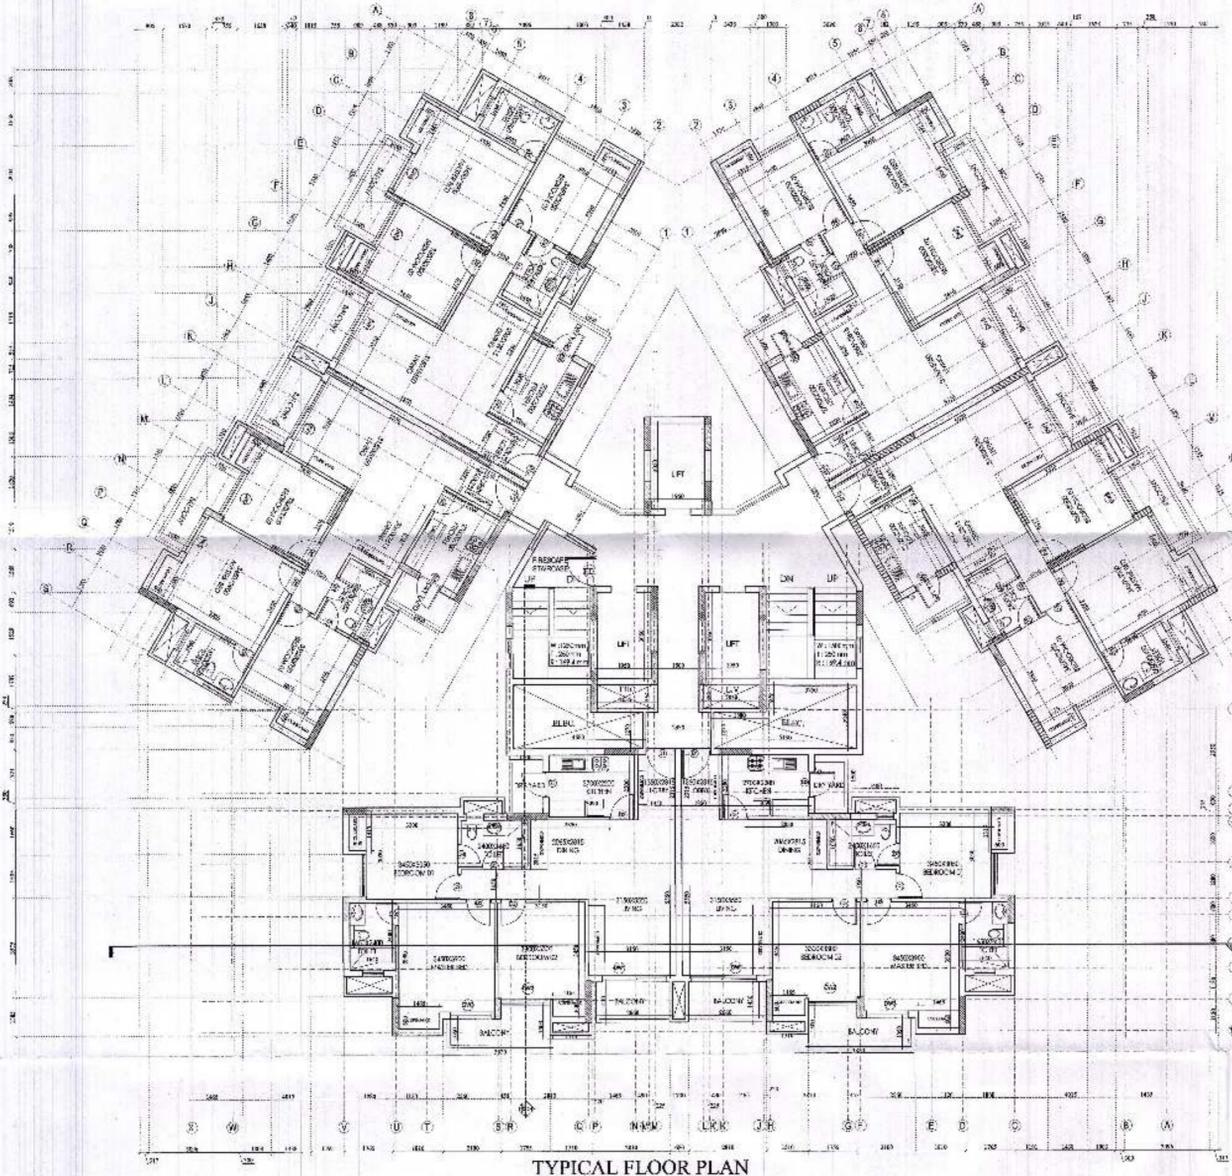

TYPICAL FLOOR-BHK (TOWER 5)

	L	W	NOS	AREA (SQM)
ADDITION				
A	22.900	1.505	3	303.757
B	0.890	4.510	3	9.200
C	2.810	3.080	8	5.5288
D	1.510	4.900	8	44.9178
E	1.750	3.910	6	41.1729
F	2.100	4.360	6	54.2925
G	1.830	1.880	6	15.9411
H	3.575	3.375	6	26.6238
I	4.745	1.990	6	42.3922
J	1.890	2.010	6	22.4318
K	1.180	1.420	6	3.2767
L	9.850	3.760	3	106.954
M	12.830	6.553	1	77.666
N	4.070	2.770	1	11.279
O	4.070	2.770	0.5	6.374
P	4.693	2.690	0.5	6.109
Q	0.765	2.375	1	1.764
R	1.480	8.415	1	0.000
S	2.410	8.780	1	7.945
T	2.770	4.150	0.5	5.725
U	4.478	2.170	0.5	4.895
V	3.275	1.810	1	2.722
W	0.430	1.391	1	0.577
TOTAL				552.8818

DEDUCTION

	L	W	NOS	AREA (SQM)
1	0.750	1.315	3	1.773
2	1.260	0.395	6	2.574
3	1.100	0.600	6	3.240
4	1.810	0.470	2	1.528
5	0.200	1.690	1	0.339
6	0.150	1.690	1	0.258
7	2.250	2.800	1	6.270
8	1.950	3.060	3	17.835
9	2.050	0.894	2	3.516
10	1.880	1.174	0.5	4.775
11	0.540	2.240	1	2.363
TOTAL				56.289
TOTAL AREA (A-B)				52.0818

TYPICAL FLOOR-BHK (SERVICES AREA)

	L	W	NOS	AREA (SQM)
DEDUCTION				
a1	0.115	1.430	6	0.987
a2	0.450	0.110	2	0.155
a3	1.110	0.600	1	4.194
a4	0.115	9.430	12	0.621
a5	1.290	0.115	6	0.368
a6	1.850	0.900	6	3.274
a7	1.785	0.115	6	2.238
a8	0.115	0.600	6	0.424
a9	0.600	1.310	6	4.734
a10	0.115	0.350	6	0.242
a11	1.630	0.115	6	1.125
a12	0.115	0.380	6	0.409
a13	2.800	8.300	1	9.100
a14	1.500	8.380	1	4.950
a15	2.800	1.248	0.5	1.747
a16	2.481	1.801	0.5	2.234
a17	5.860	2.665	1	15.254
a18	1.725	0.230	2	0.775
a19	0.820	0.515	1	0.425
a20	0.630	1.800	6	6.481
a21	0.690	1.765	6	6.364
a22	0.350	1.700	6	2.522
TOTAL AREA (BHK SERVICES AREA)				70.112
F.A.R (C/D)				388.977

SUBMISSION DRAWING

TOWER NO. 5  
 TYPICAL FLOOR PLAN &  
 AREA DETAIL

OWNER  
**M/s ATS REALTY PVT. LTD.**  
 711/ 92, Deepali, Nehru Place,  
 New Delhi

PROJECT  
**Proposed Group Housing ATS ALLURE at  
 PLOT No. P7, TS - 02 A, SECTOR 22 D,  
 Yamuna Expressway Industrial  
 Development Authority**

ARCHITECT'S SIGNATURE  
 Ar. Gaurav Sood  
 CA/2011/52656

OWNER'S SIGNATURE For ATS Realty Private Limited

Authorised Signatory

DEALT BY: SCALE: 1:100 DRG. NO. 8C-16A MONTH

CHECKED BY: DATE: 24.05.2018