



OPENING SCHEDULE OF DOORS & WINDOWS

S.NO	TYPH	SIZE	CILL	LINTEL
1	DW1	1950	00 / 00	B.O.B
2	DW2	1605	00 / 00	B.O.B
3	DW3	1800	00 / 00	B.O.B
4	DW4	1525	00 / 00	B.O.B
5	DW5	2840	00 / 00	B.O.B
6	D1	1050		2100
7	D2	900		2100
8	D3	800		2100
9	D4	1800		2100
10	FD	1050		2100
11	W1	750	1000	2100
12	W2	1680	900	B.O.B
13	W3	1800	900	B.O.B

APPROVED  
 Vide Letter No. 745/Plg/2018  
 Dated 13/11/2018  
 Sr. Engineer  
 (Planning)  
 Drawing Checked & Verified By  
 Sr. Engineer (Plg)

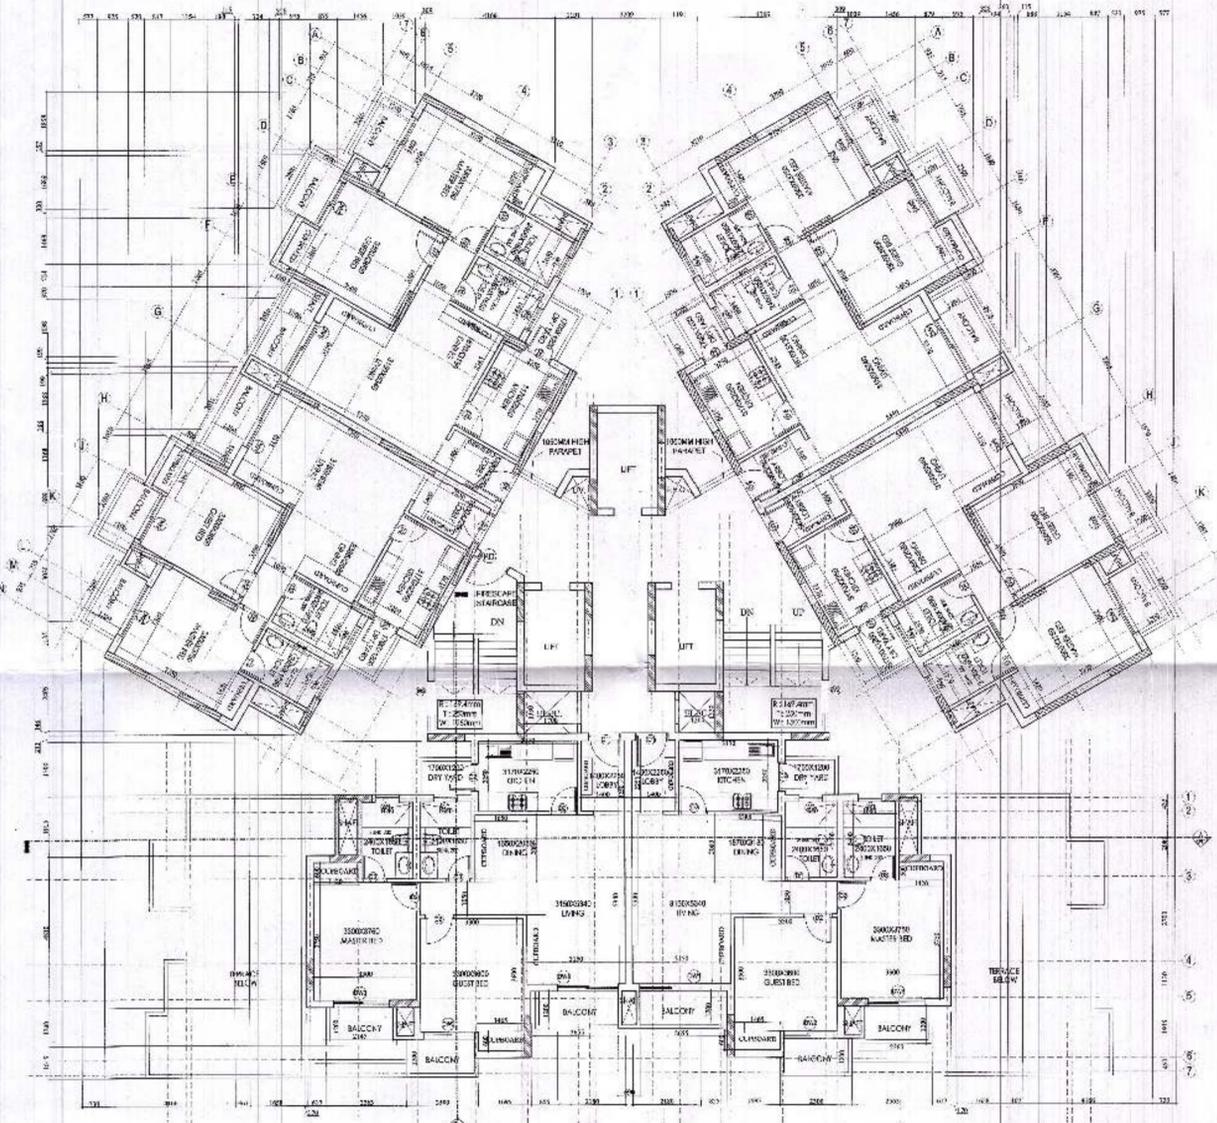

TYPICAL FLOOR PLAN

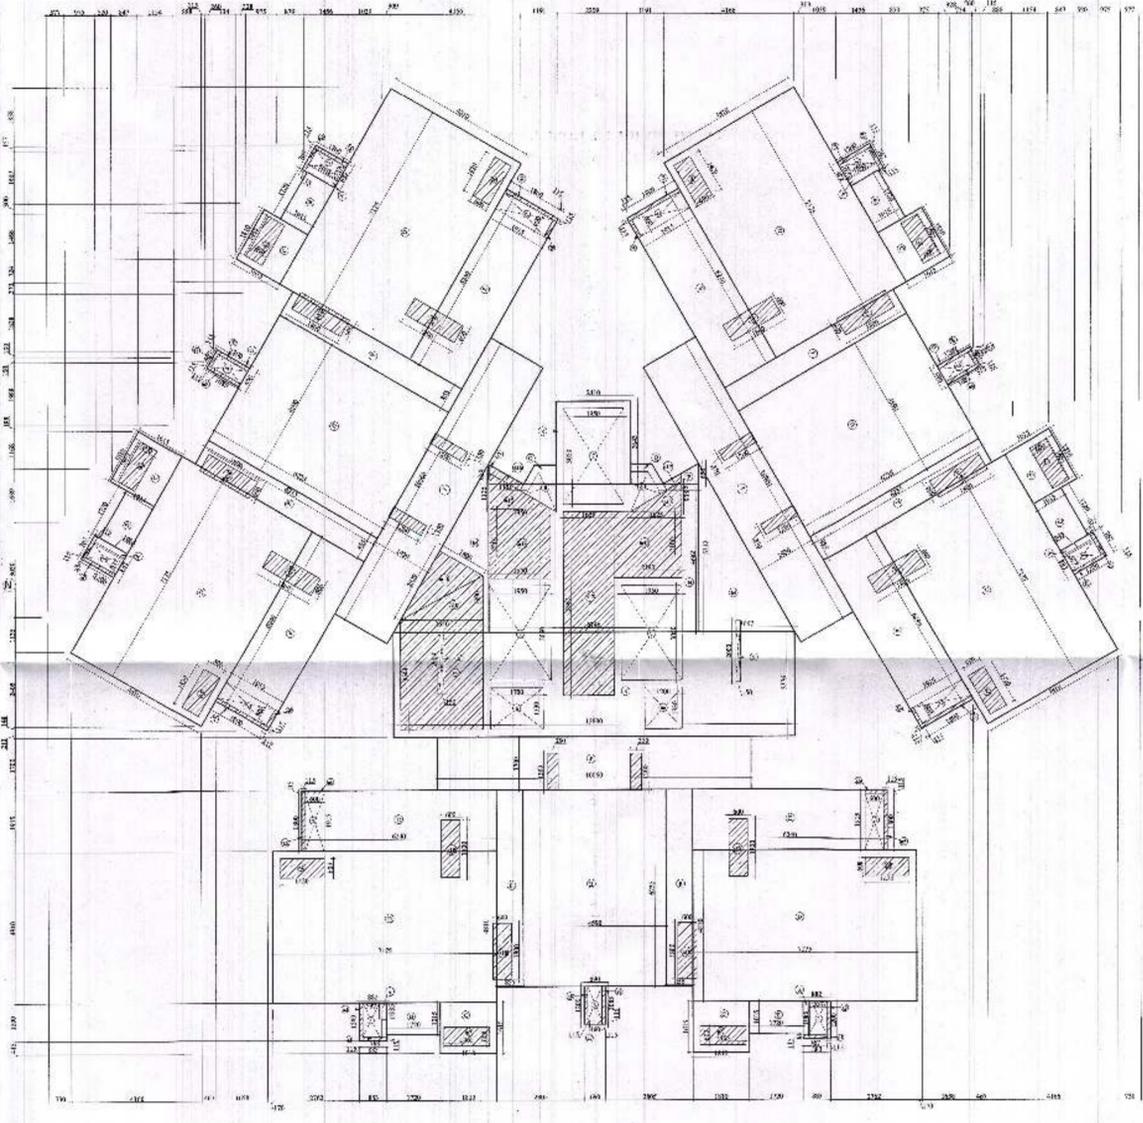

AREA ENVELOPE OF SECOND FLOOR PLAN

TYPICAL FLOOR-2BHK (TOWER 2,3,4,6 & 7)

ADDITION	L	W	NOS	AREA (SQM)
A	0.882	1.200	6	6.356
B	1.720	1.015	6	10.479
C	1.810	1.615	6	17.539
D	7.175	4.810	6	207.072
E	6.210	1.915	6	71.698
F	0.835	6.235	6	31.996
G	1.200	0.690	3	2.484
H	4.590	6.235	3	85.856
I	10.060	2.930	2	38.832
J	10.060	2.700	1	17.102
K	12.880	3.376	1	43.483
M	3.067	5.312	1	16.292
N	6.746	4.662	1	31.450
P	1.176	0.650	1	0.732
Q	AS/PLINT		2	0.350
R	2.410	2.643	1	6.370
<b>TOTAL</b>				<b>588.252</b>

DEDUCTION	L	W	NOS	AREA (SQM)
1	0.337	1.085	6	3.498
2	0.600	1.800	6	6.482
3	0.160	1.085	3	1.497
5	0.150	2.000	2	0.600
6	1.700	1.330	1	2.261
6a	1.200	1.330	1	1.596
7	1.950	3.050	3	17.843
8	AS/PLINT		2	1.587
<b>TOTAL</b>				<b>35.365</b>

TOTAL AREA (A-B) = 552.888

TYPICAL FLOOR-2 BHK (15% SERVICES AREA)

DEDUCTION	L	W	NO.	AREA (SQM)
a1	0.767	0.115	6	0.520
a2	0.115	2.200	6	0.828
a3	1.465	0.600	6	5.274
a4	1.420	0.600	6	5.112
a5	0.115	1.915	6	1.321
a6	0.600	0.115	5	0.414
a9	2.650	3.544	1	9.392
a10	2.650	1.380	0.3	1.842
a11	2.529	1.600	0.3	2.023
a12	1.625	5.862	1	9.526
a13	1.950	2.201	1	4.292
a14	2.180	2.100	1	4.578
a15	1.950	1.126	0.3	1.098
a16	AS/PLINT		1	0.272
a17	1.625	0.938	0.5	0.762
a17	AS/PLINT		1	0.139
a18	0.600	1.800	12	12.960
a19	0.350	1.200	6	2.520
<b>TOTAL AREA (15% SERVICES AREA)</b>				<b>62.882</b>


F.A.R (C-D) = 490.006

SUBMISSION DRAWING

SHEET TITLE  
**TOWER NO. 2,3,4,6 & 7**  
**TYPICAL FLOOR PLAN & AREA DETAIL**

OWNER:  
**M/s ATS REALTY PVT. LTD.**  
**711/ 92, Deepali, Nehru Place,**  
**New Delhi**

PROJECT:  
**Proposed Group Housing ATS ALLURE at**  
**PLOT No. P7, TS - 02 A, SECTOR 22 D,**  
**Yamuna Expressway Industrial**  
**Development Authority**

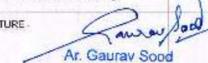ARCHITECT'S SIGNATURE:  
  
**Ar. Gaurav Sood**  
**CA/2011/52856**

OWNER'S SIGNATURE: **ATS Realty Private Limited**  
  
**Authorised Signatory**

DEALT BY: \_\_\_\_\_ SCALE: 1:100 DRC.NO. \_\_\_\_\_ NORTH

CHECKED BY: \_\_\_\_\_ DATE: 24.06.2013 SD-24A

