



OPENING SCHEDULE OF DOORS & WINDOWS

S.NO	TYPE	SIZE	CILL	LINTEL
	DW1	2340	00 / 00	B.O.B
2	DW2	1755	00 / 00	B.O.B
3	DW3	1870	00 / 00	B.O.B
4	DW4	2115	00 / 00	B.O.B
5	D1	1050		B.O.B
6	D2	900		B.O.B
7	D3	800		2100
8	FD	1050		2100
9	W1	1305		B.O.B
10	W2	750	1000	2100
11	W3	600	1000	2100
12	W4	1085	900	B.O.B
13	W5	1800	900	B.O.B

APPROVED
 Sr. Executive (Planning)
 Date: 13/11/2015
 Valid Upto Date: 13/11/2015

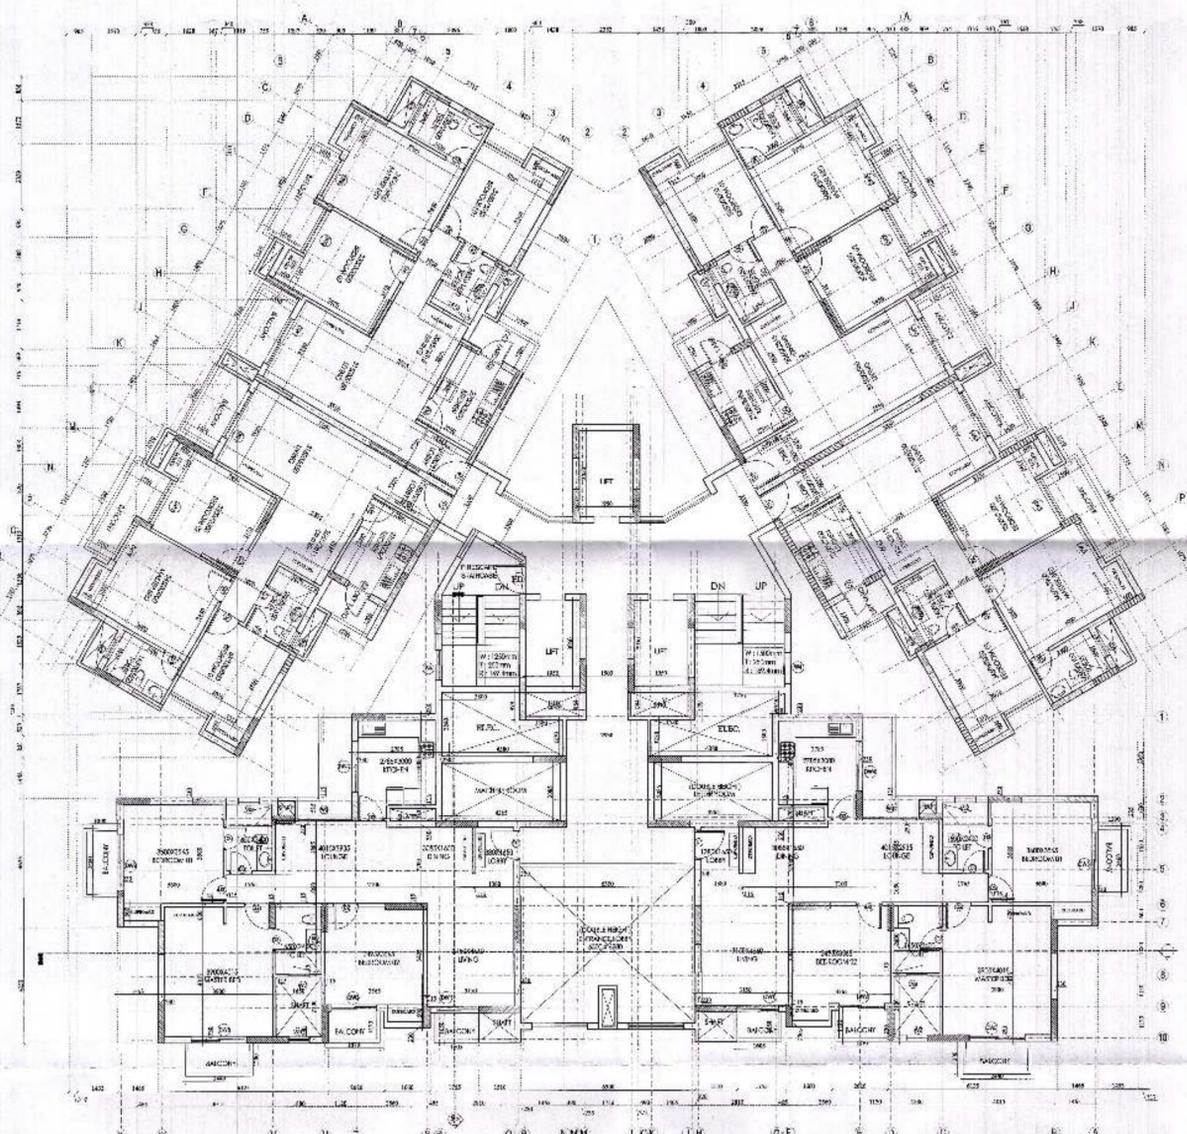

FIRST FLOOR PLAN

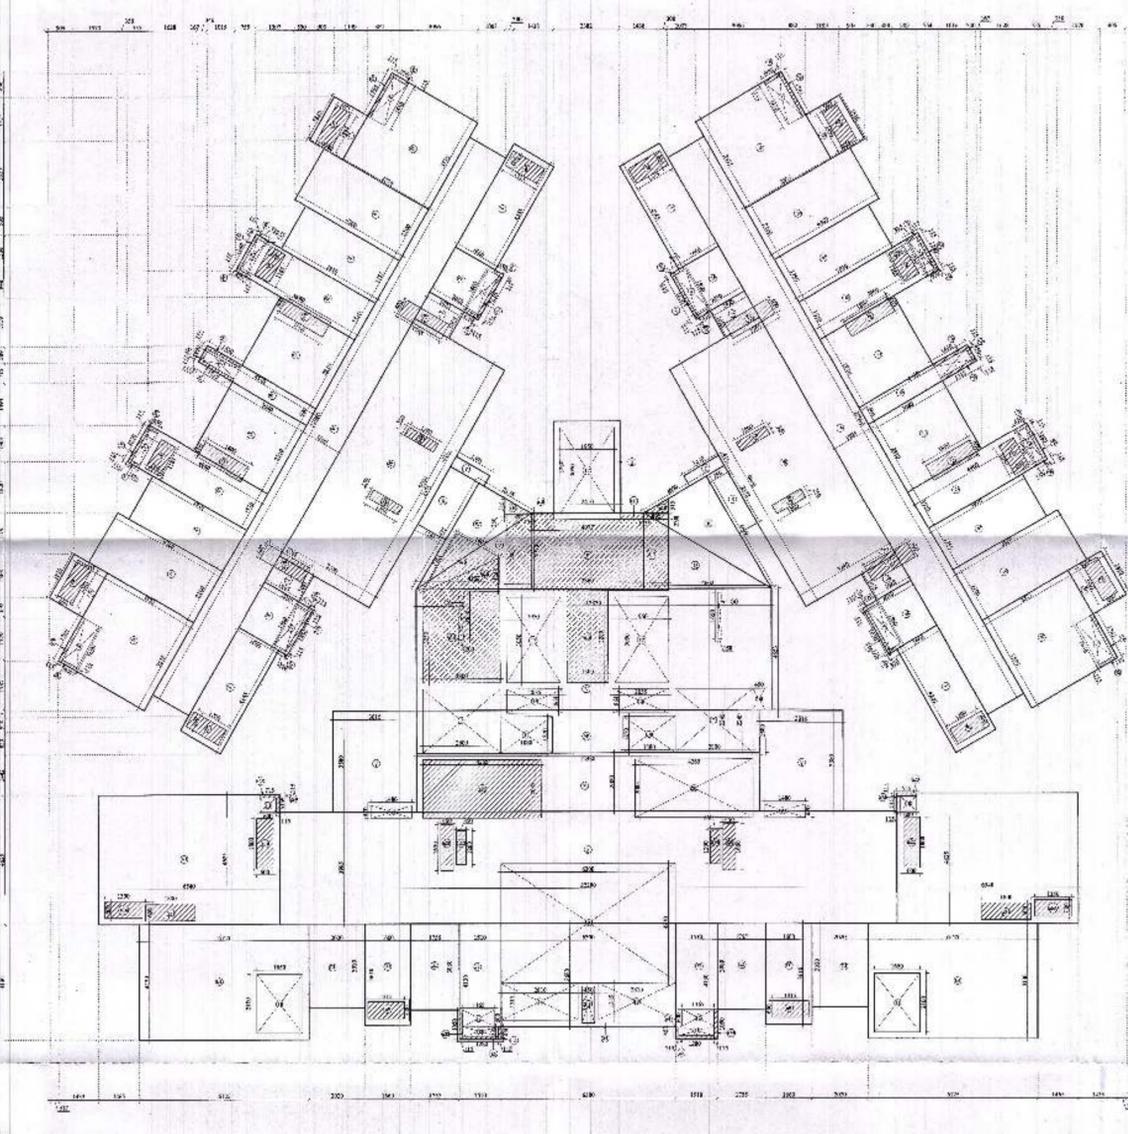

AREA ENVELOPE OF FIRST FLOOR PLAN

FIRST FLOOR AREA SCHEDULE (S.I.)

NO.	DESCRIPTION	AREA (SQ.M)
1
2
TOTAL

FIRST FLOOR AREA SCHEDULE (S.I.)

NO.	DESCRIPTION	AREA (SQ.M)
1
2
TOTAL

SUBMISSION DRAWING

SHEET TITLE
TOWER NO. 1 & 8
FIRST FLOOR PLAN & AREA DETAIL

OWNER:
M/s ATS REALTY PVT. LTD.
711/ 92, Deepali, Nehru Place, New Delhi

PROJECT:
Proposed Group Housing ATS ALLURE at PLOT No. P7, TS - 02 A, SECTOR 22 D, Yamuna Expressway Industrial Development Authority

ARCHITECT'S SIGNATURE

Ar Gaurav Sood
CA/2011/52656

OWNERS SIGNATURE

M/s ATS Realty Private Limited
Authorised Signatory

DEALT BY: SCALE: 1:100 LINGHED NORTH
 CHECKED BY: DATE: 24.09.2015 SD-7

