



TOWER - ST  
3rd. TO 6th. FLOOR PLAN

NOTE -  
 • ANY HABITABLE ROOM, TOILET, KITCHEN NOT NATURALLY VENTILATED ARE MECHANICALLY VENTILATED.  
 • FIRE ESCAPE STAIR CASE IS PRESURIZED TYPE AS PER N.B.C.

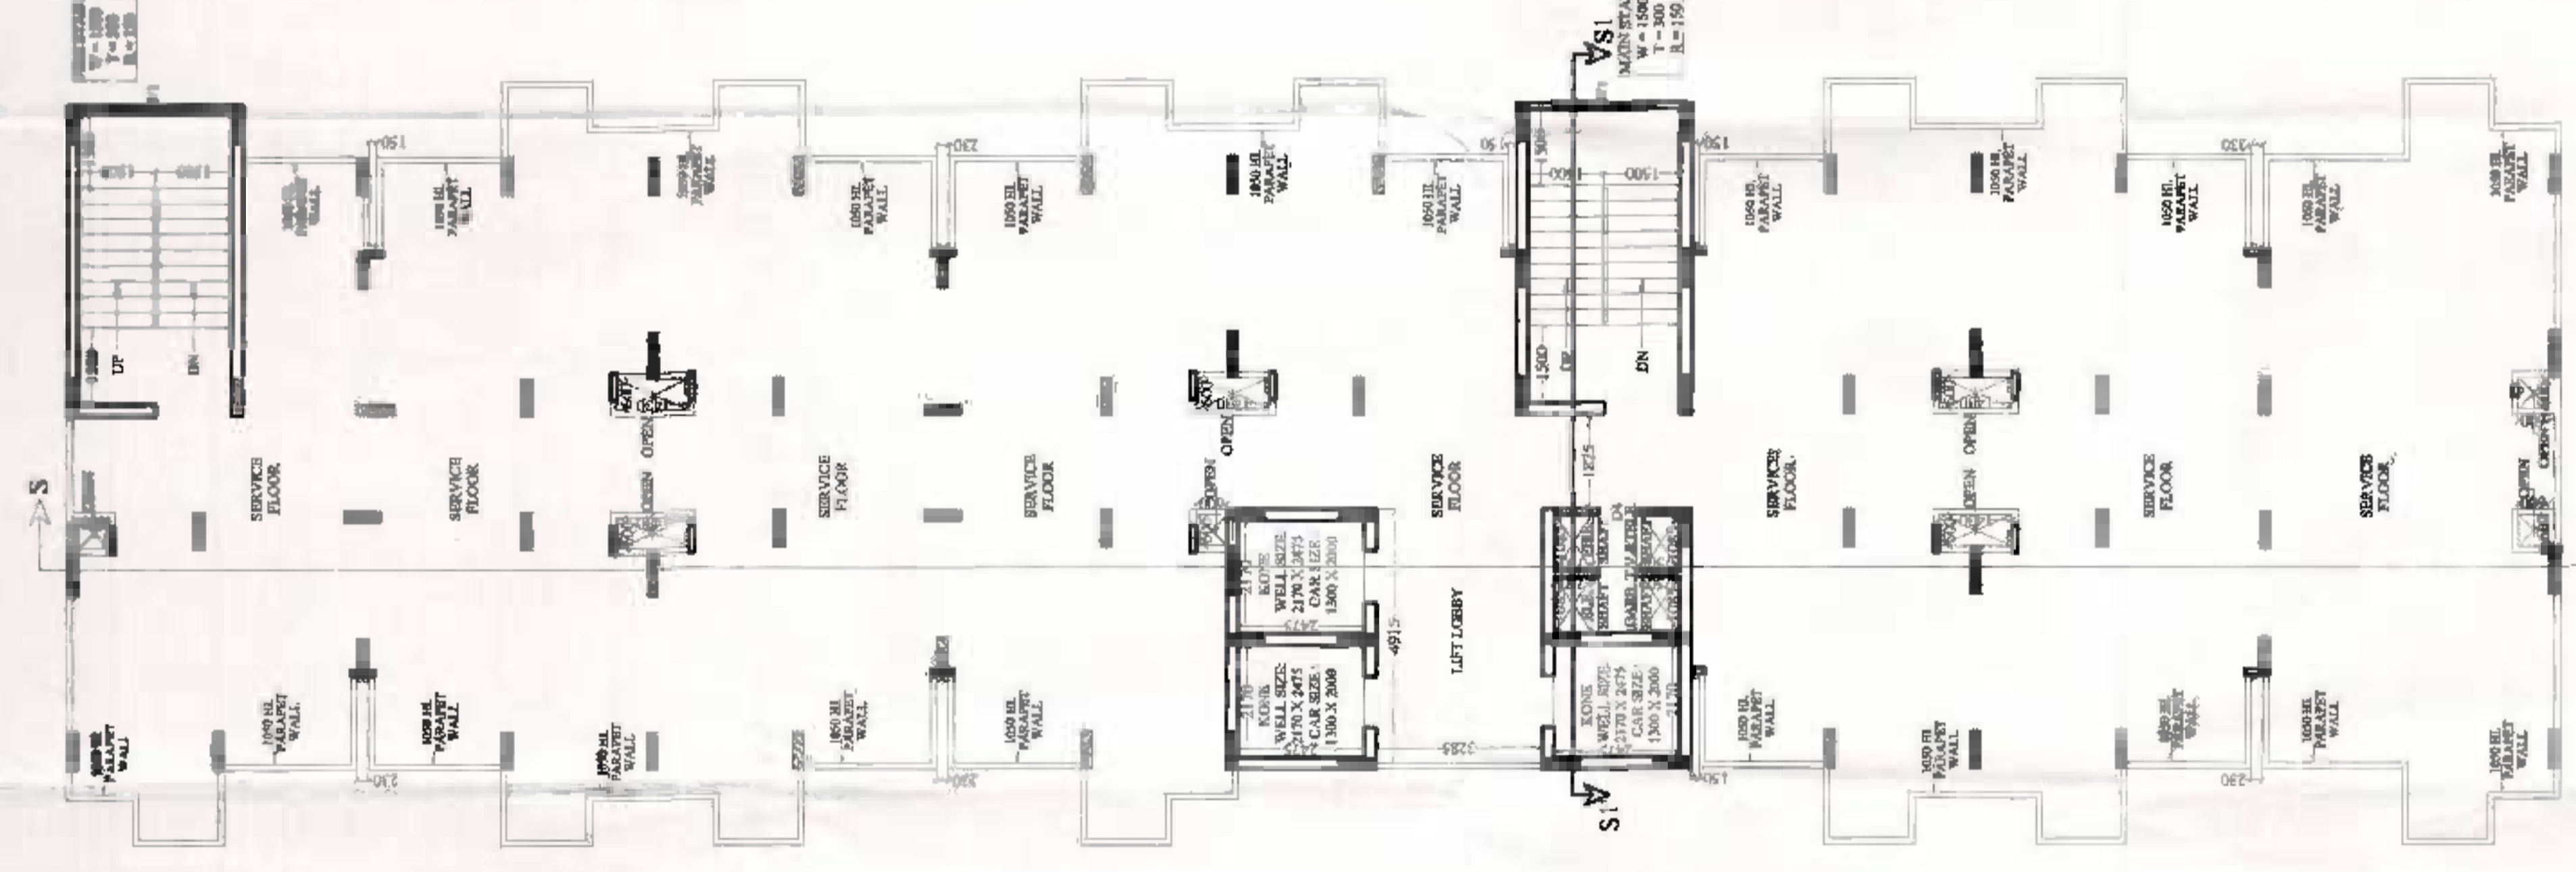

TOWER - ST  
7th. (SERVICE) FLOOR

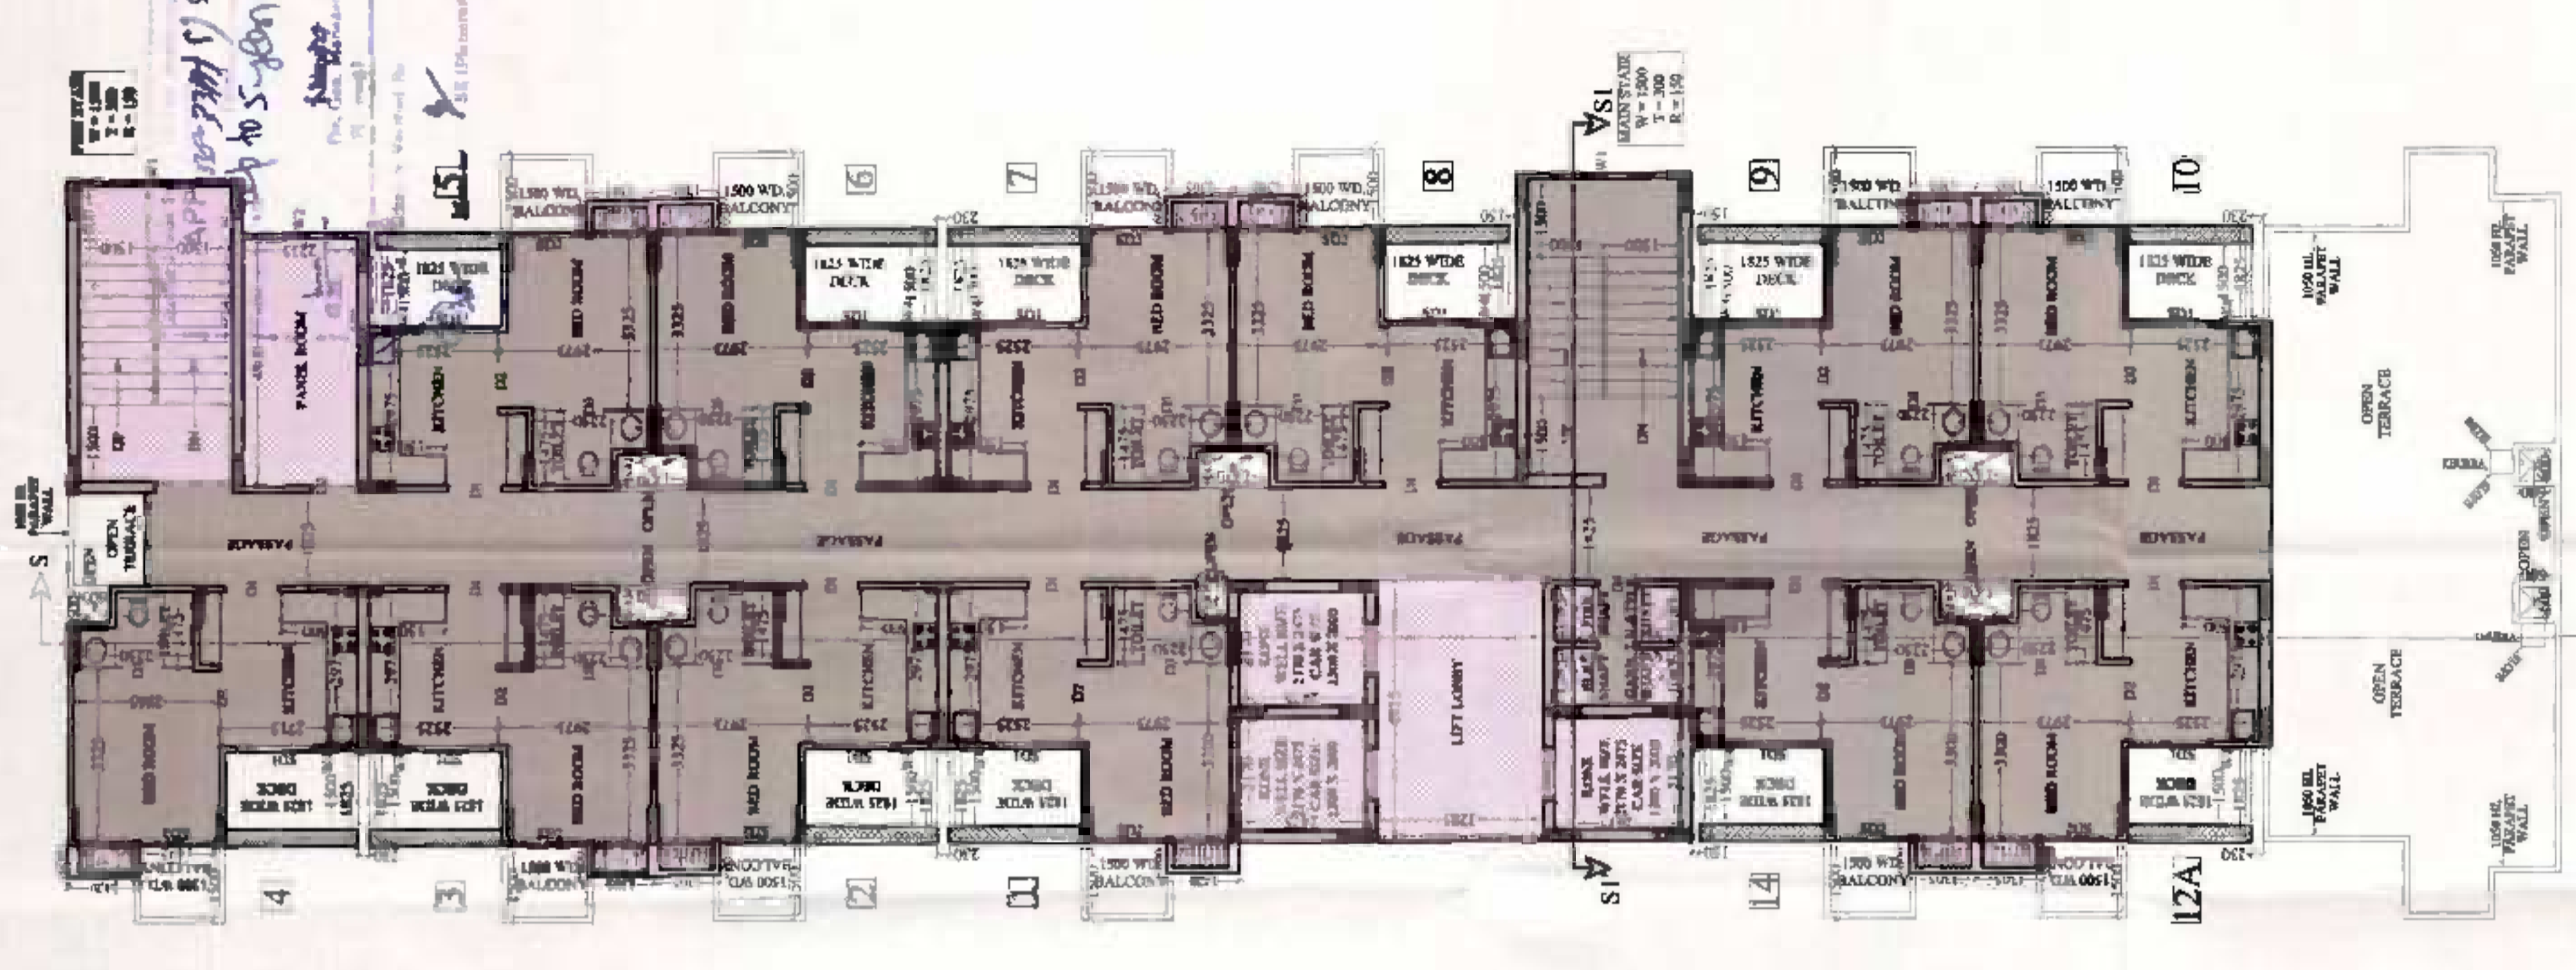

TOWER - ST  
8th. FLOOR PLAN

LEGEND	
	RESIDENTIAL F.A.R.
	INSTITUTIONAL F.A.R.


PROJECT -  
 PROPOSED I.T. PARK  
 AT PLOT No. - 17 SECTOR K.P. - V  
 GREATER NOIDA

BUILDERS & DEVELOPER  
 M/S S.K.V. INFOTECH Pvt. Ltd.  
 M - AS GREATER KAILASH II PART - II  
 NEW DELHI - 110048  
 DRAWING TITLE - TOWER ST  
 3rd. TO 8th. FLOOR PLAN

Space Designers International  
 Architects Pvt. Ltd.  
 3/138, VASINDHARA, GHAZIABAD  
 UP - 201004, U.S. ROAD, WINDY  
 DRAWN BY - DEEPTI  
 DATE - 11/11/10

For SVP Inditech Private Limited  
 Authorised Signatory


ARCHITECTS SIGN  
 DRG. NO. - 39  
 AUTHORIZED SIGNATURE

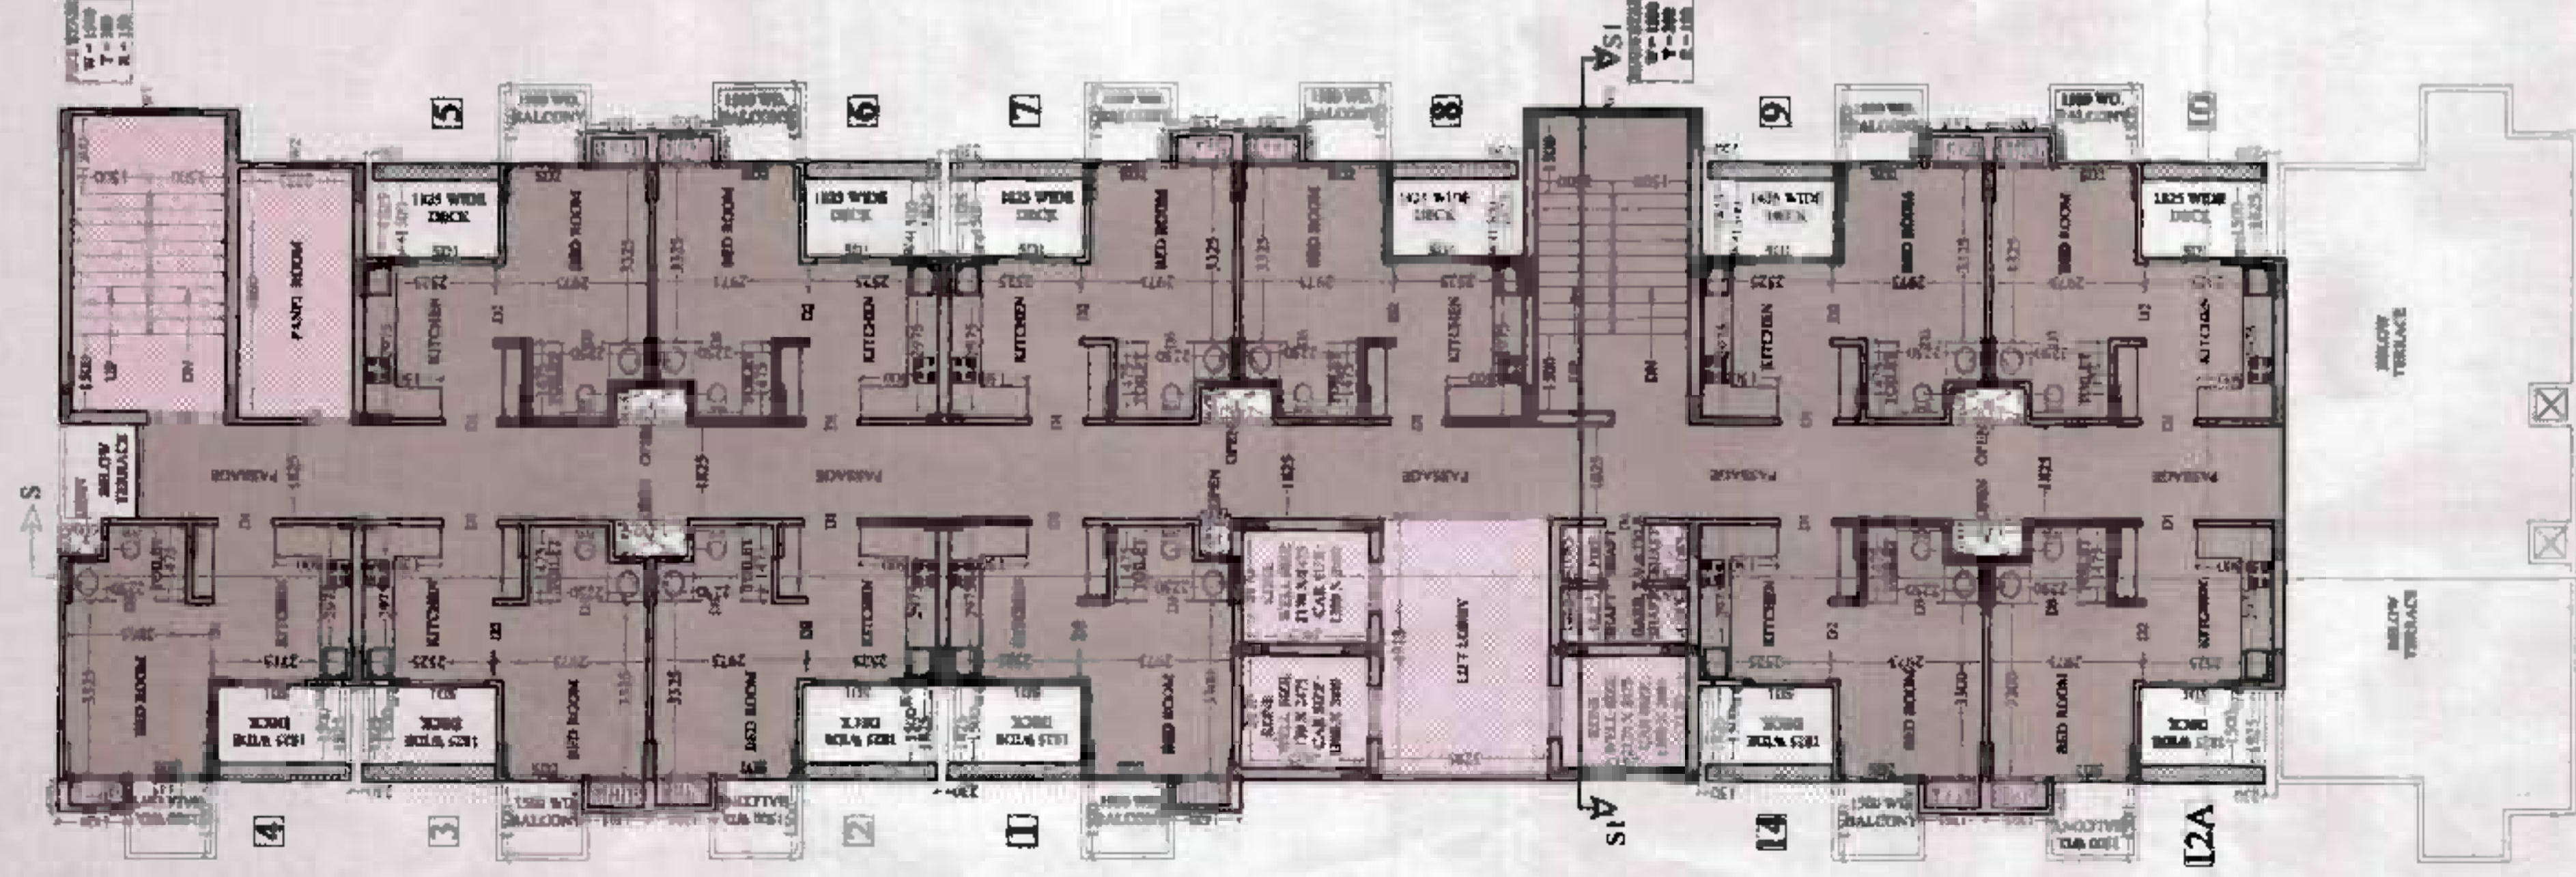

TOWER - ST  
9th. TO 12th. FLOOR PLAN



TOWER - ST  
13th. FLOOR PLAN

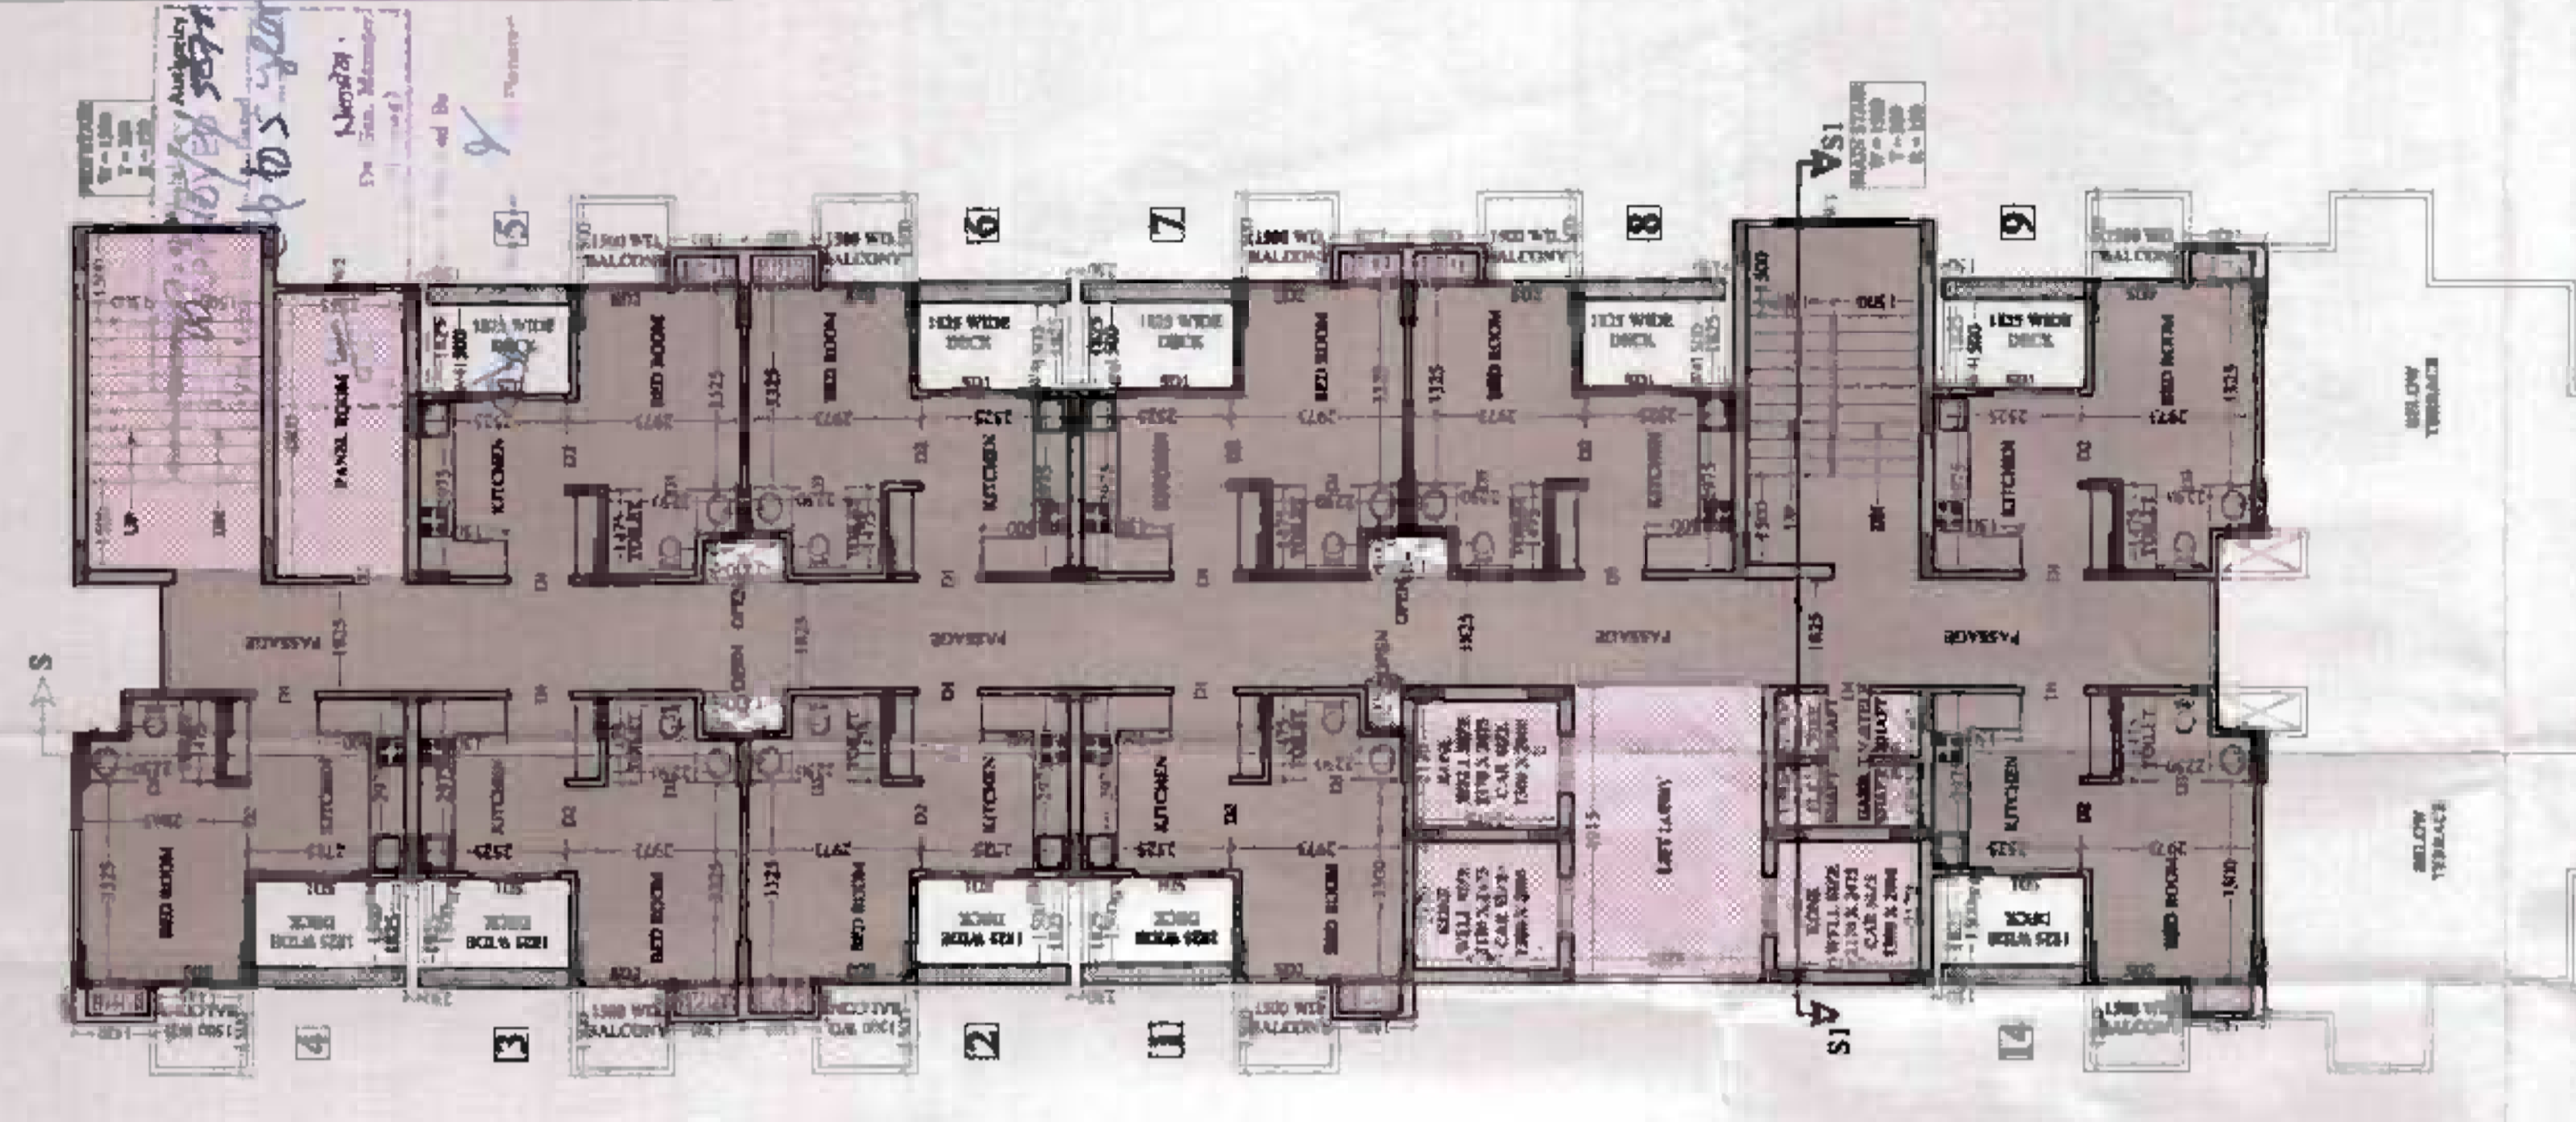


TOWER - ST  
14th. TO 16th. FLOOR PLAN

NOTE :-  
 • ANY HABITABLE ROOM, TOILET, KITCHEN NOT NATURALLY VENTILATED ARE MECHANICALLY VENTILATED  
 • FIRE ESCAPE STAIR CASE IS PRESURIZED TYPE AS PER N.B.C.

LEGEND	
	RESIDENTIAL F.A.R.
	INSTITUTIONAL F.A.R.

PROJECT :-  
 PROPOSED I.T. PARK  
 AT PLOT No. - 17 SECTOR K.P. - V  
 GREATER NOIDA  
 BUILDING & PROMOTER  
 M/S S.K.V. INFOTECH Pvt. Ltd.  
 M - 48 GREATER KAILASH PART-II  
 NEW DELHI - 110048  
 DRAWING TITLE :- TOWER - ST  
 9th. TO 16th. FLOOR PLAN


Scale: Design International  
 Architects Pvt. Ltd.  
 5/136, VASANTHRA, GHAZIABAD  
 IN CONSULTATION WITH  
 ARCHITECTS & PLANNERS  
 SALAFI  
 For SKV Infotech Private Limited  
 Authorised Signatory  
 ARCHITECTS SIGNATURE  
 DRAWING NO. - 40

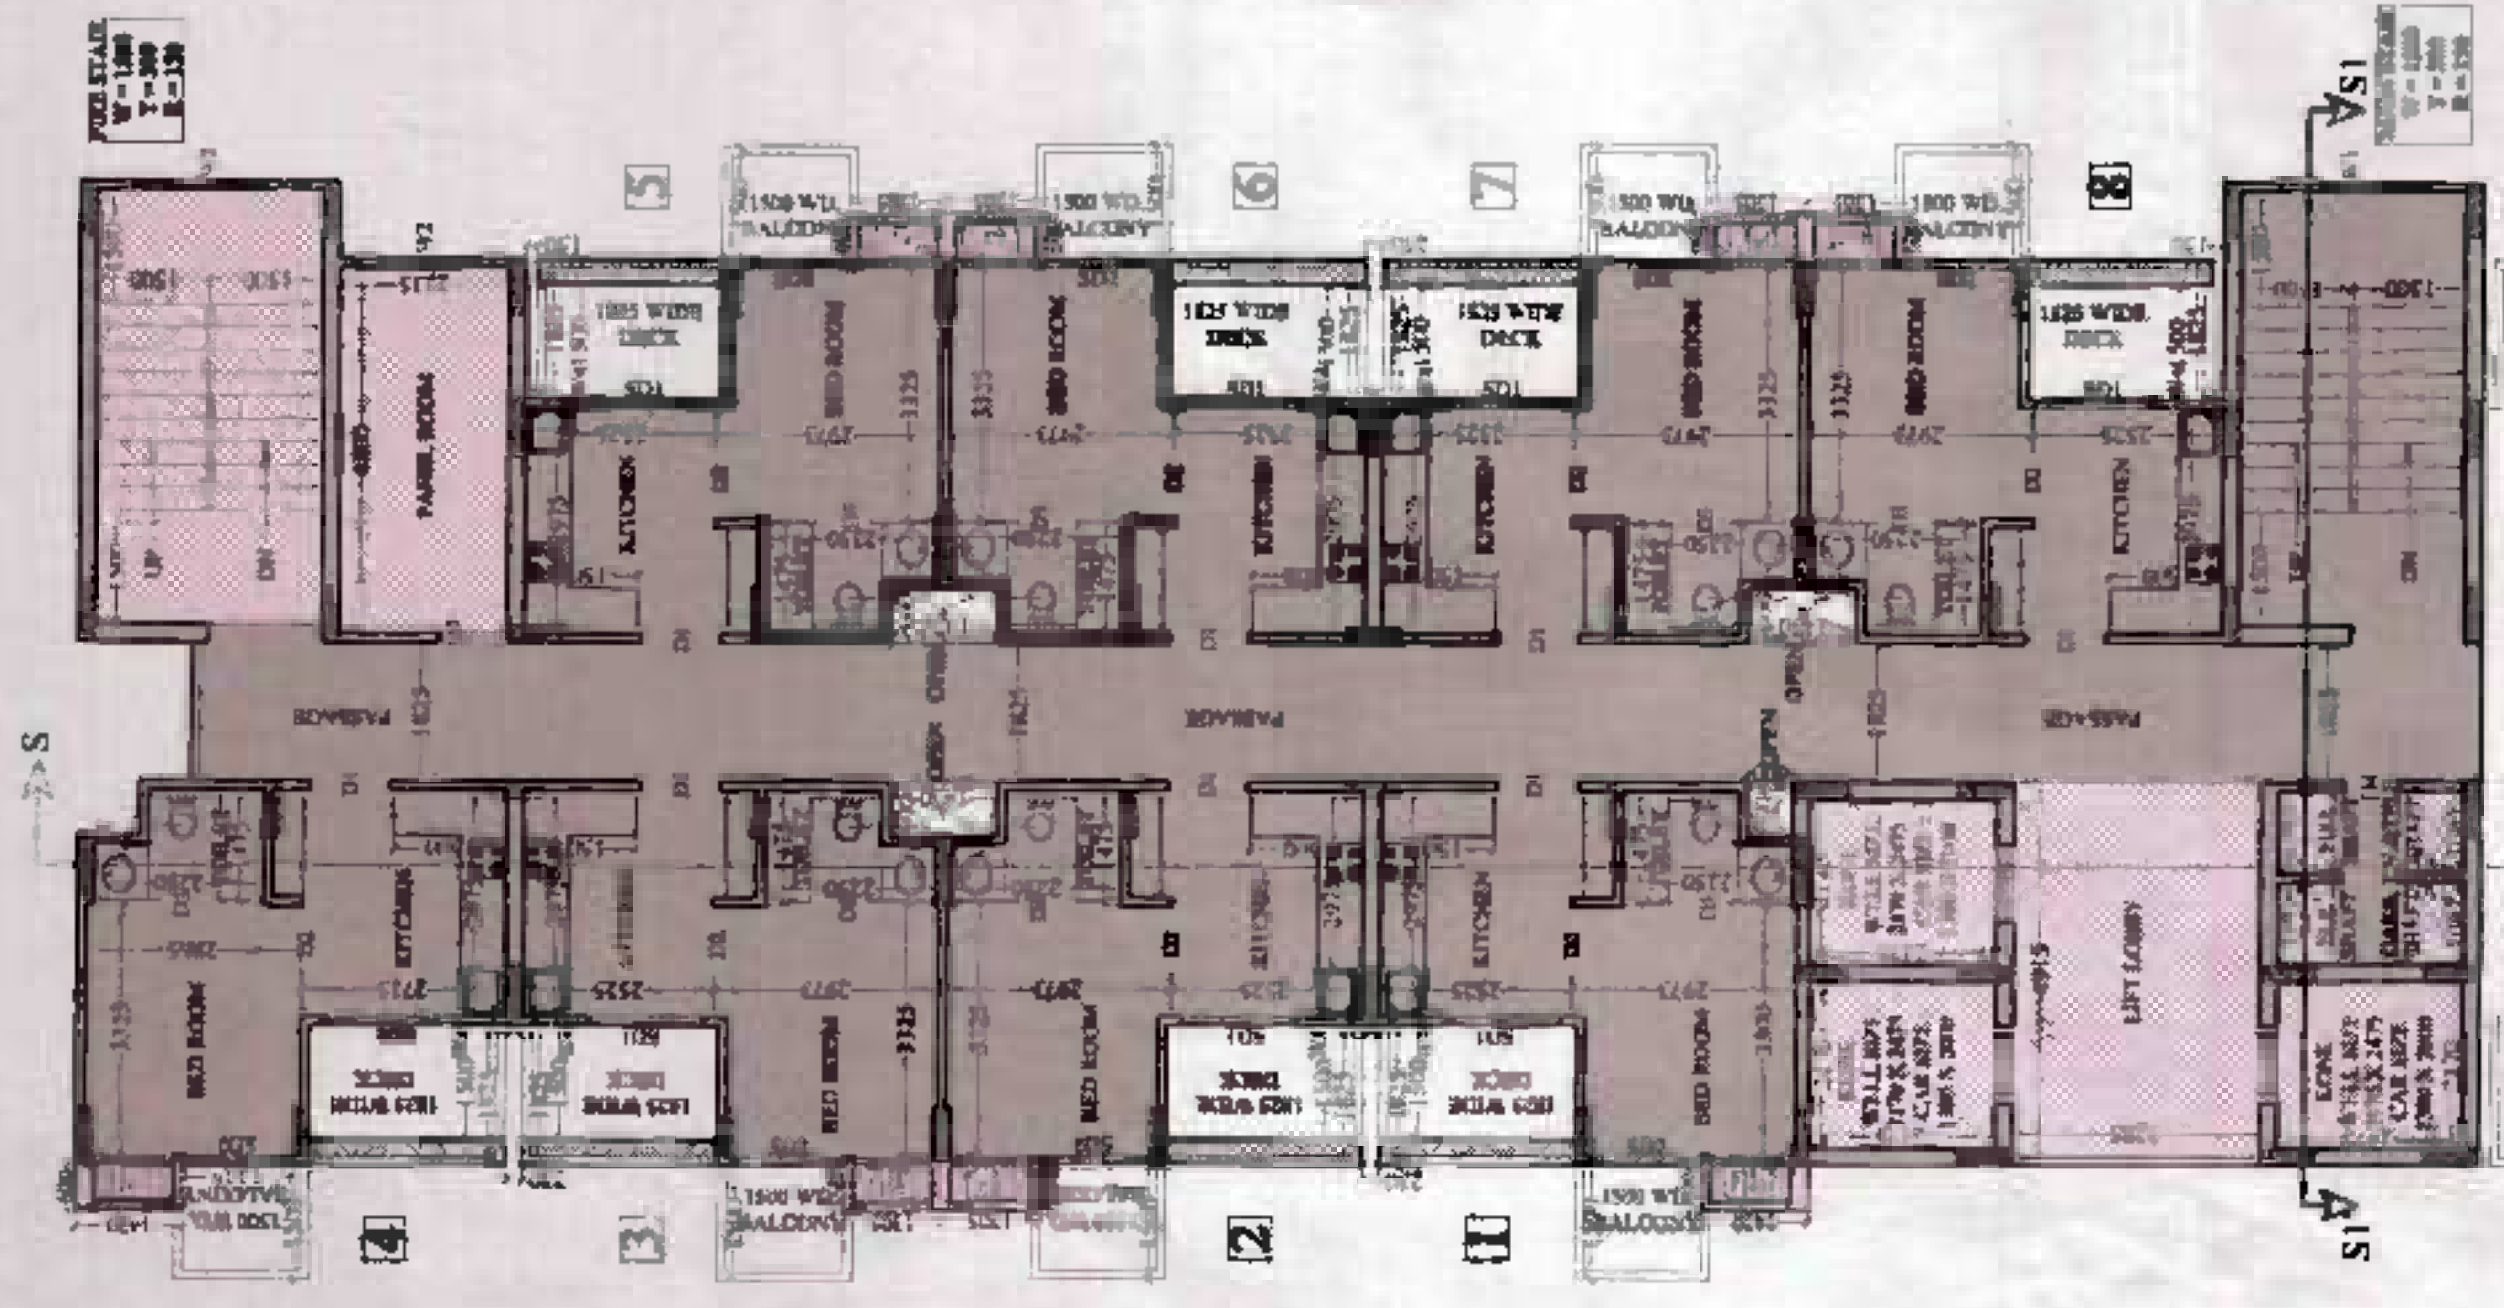

TOWER - ST  
17th FLOOR PLAN



TOWER - ST  
18th. TO 20th. FLOOR PLAN

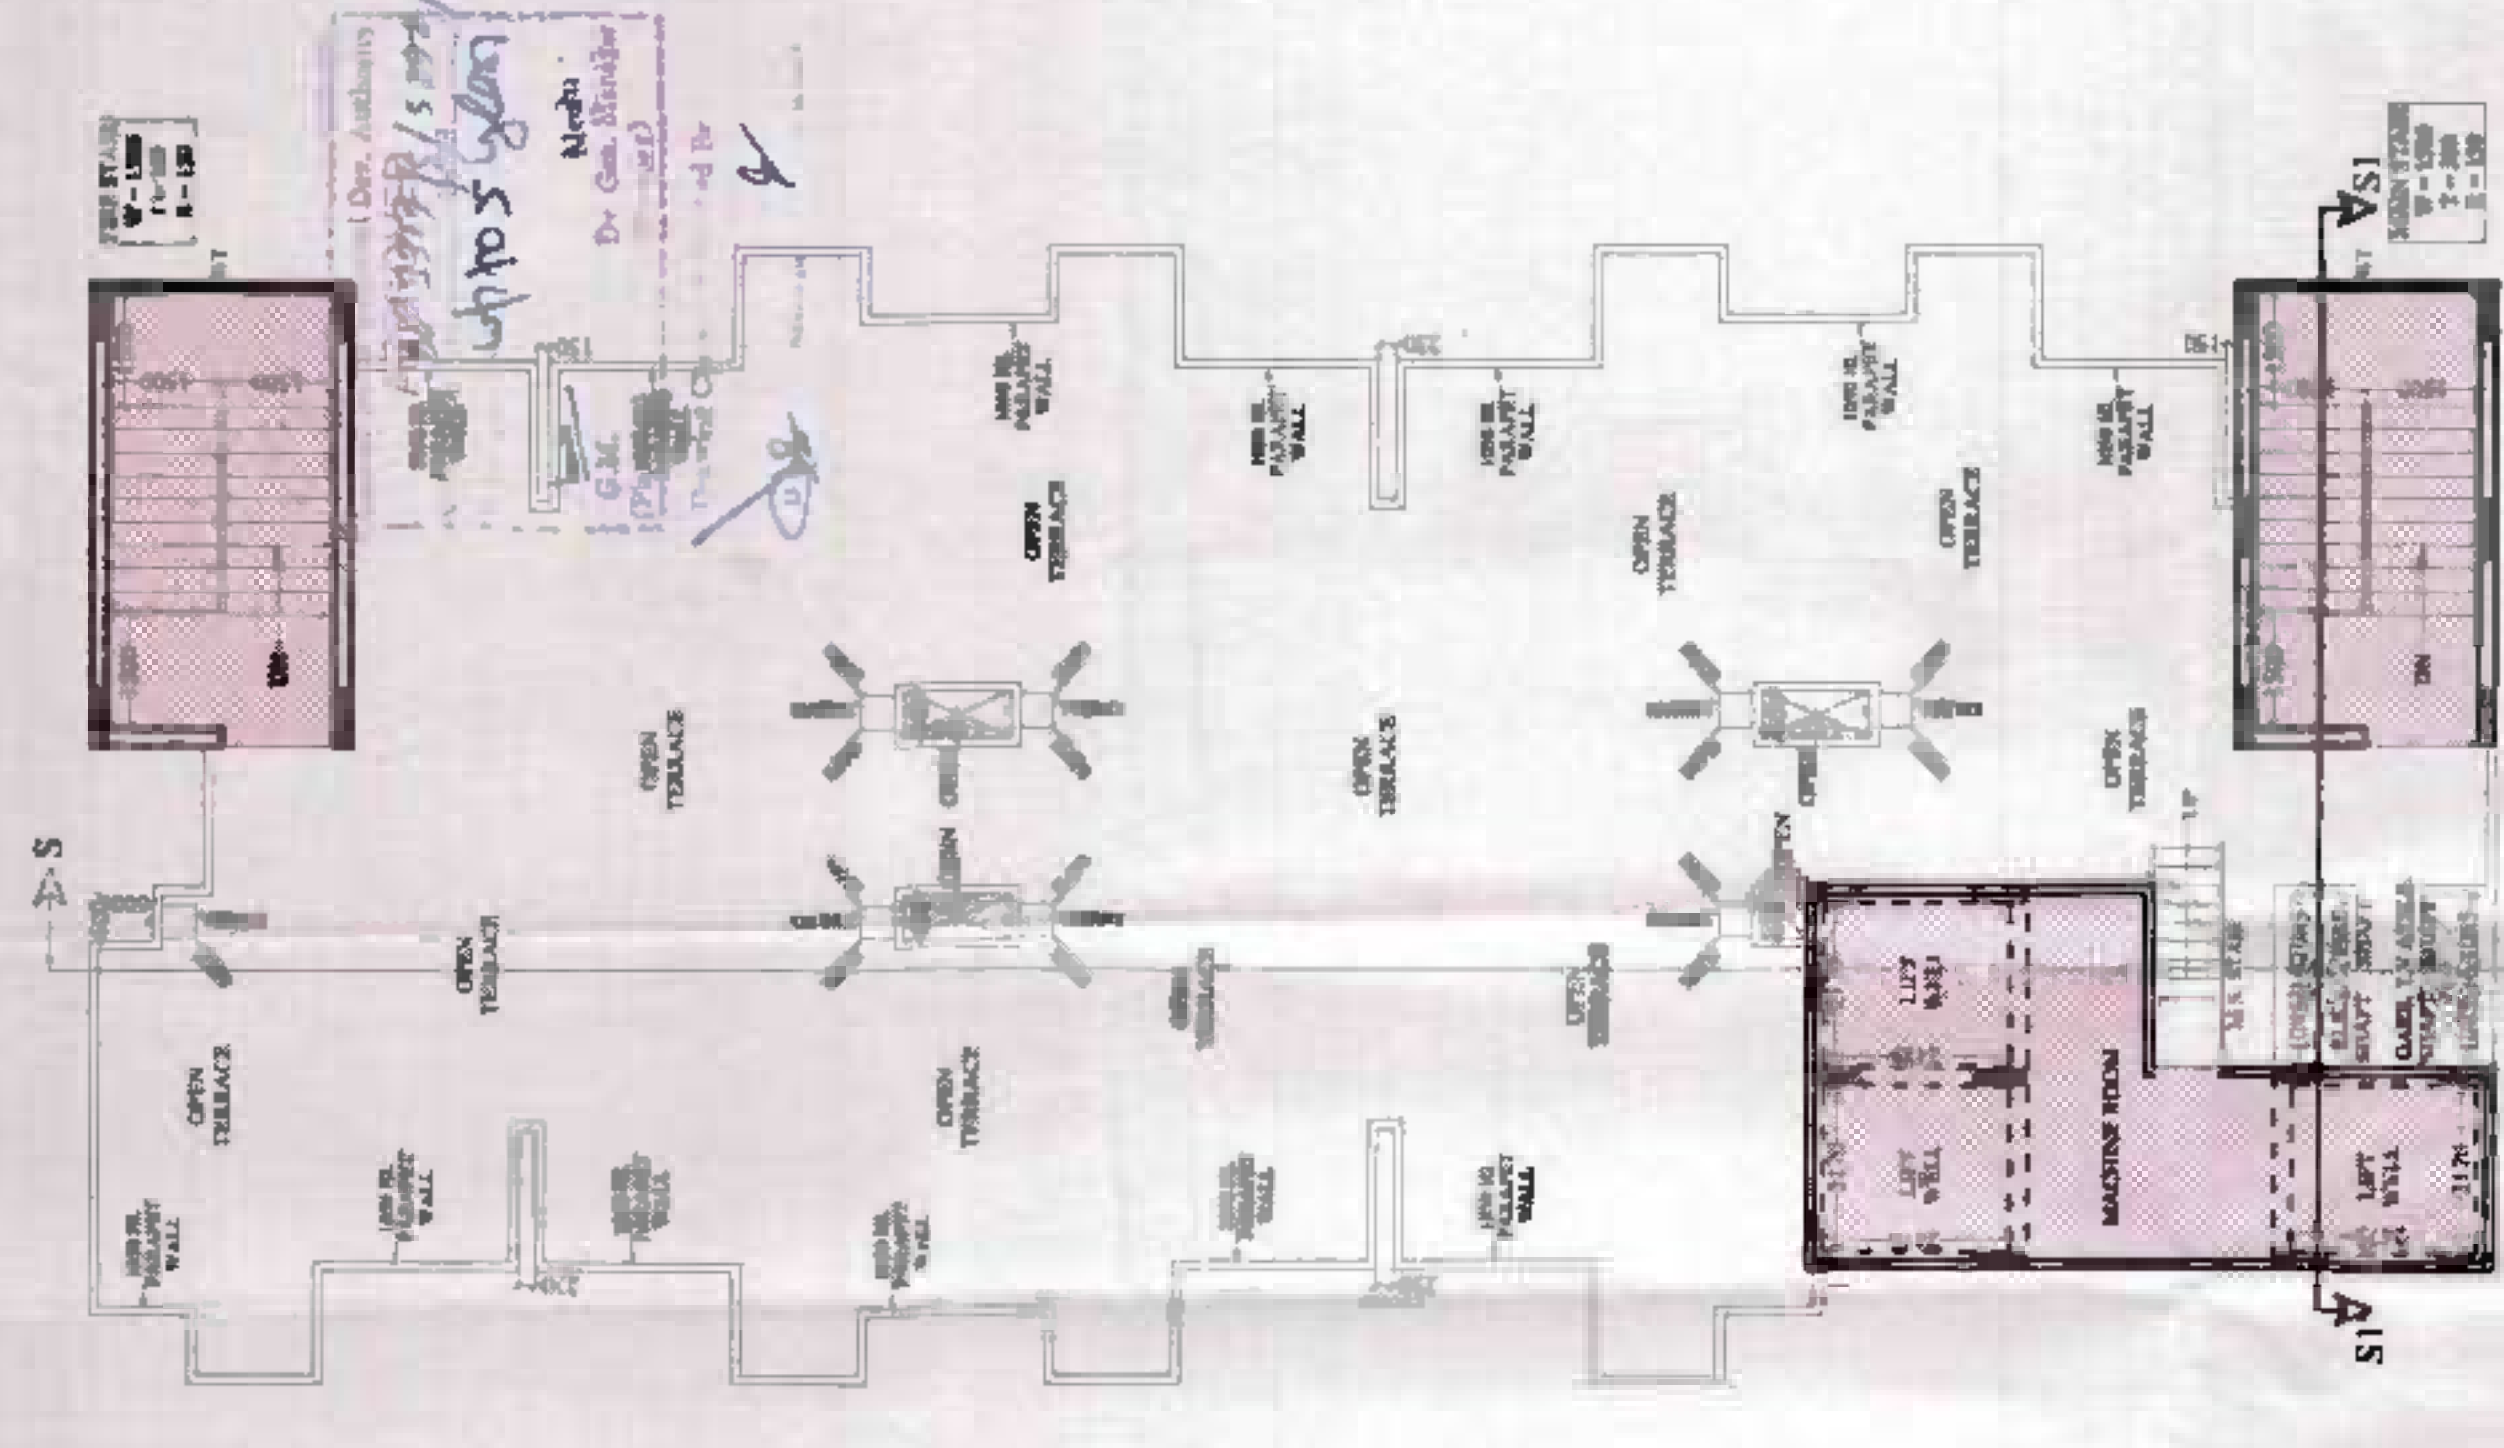

TOWER - ST  
TERRACE PLAN

NOTE :-  
 • ANY HABITABLE ROOM, TOILET, KITCHEN NOT NATURALLY VENTILATED ARE MECHANICALLY VENTILATED.  
 • FIRE ESCAPE STAIR CASE IS PRESURIZED TYPE AS PER N.B.C.

**LEGEND**

	RESIDENTIAL F.A.R.
	INSTITUTIONAL F.A.R.

PROJECT  
 PROPOSED I.T. PARK  
 AT PLOT No. - 17 SECTOR E.P. - V  
 GREATER NOIDA

PROMOTER  
 M/S. K.V. INFOTECH PVT. LAC.  
 M - AS GREATER KAILASH PART - II  
 NEW DELHI - 110048


DRAWING TITLE :- TOWER - ST  
 17th TO 20th FLOOR PLAN  
 TERRACE PLAN

Space Designers Institutional Architects Pvt. Ltd.  
 #1/106, VASINDRAMA, GHAZIABAD  
 UP-201002, INDIA  
 Tel: 0120-2020202, Fax: 0120-2020203  
 www.space-designers.com

For SIV Inhouse Private Limited  
 SIV Inhouse Private Limited  
 #106, VASINDRAMA, GHAZIABAD  
 UP-201002, INDIA  
 Tel: 0120-2020202, Fax: 0120-2020203  
 www.sivindramaprojects.com




ARCHITECTS SIGN  
 DATE: / / 2014



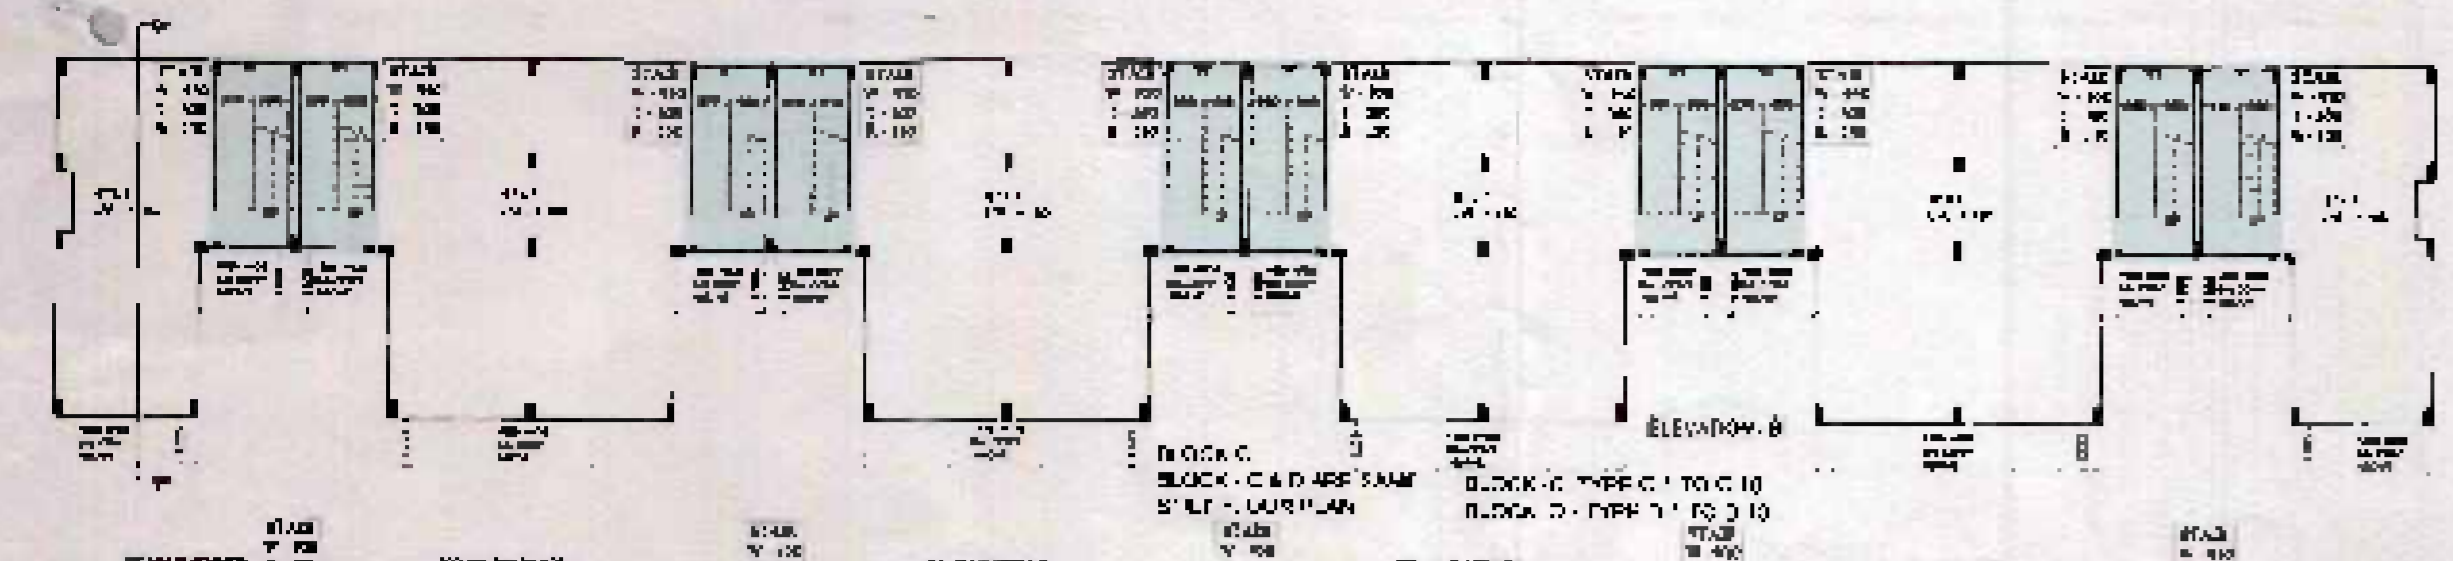

DOOR WINDOW SCHEDULE

NO.	DOOR	WINDOW
1	...	...
2	...	...
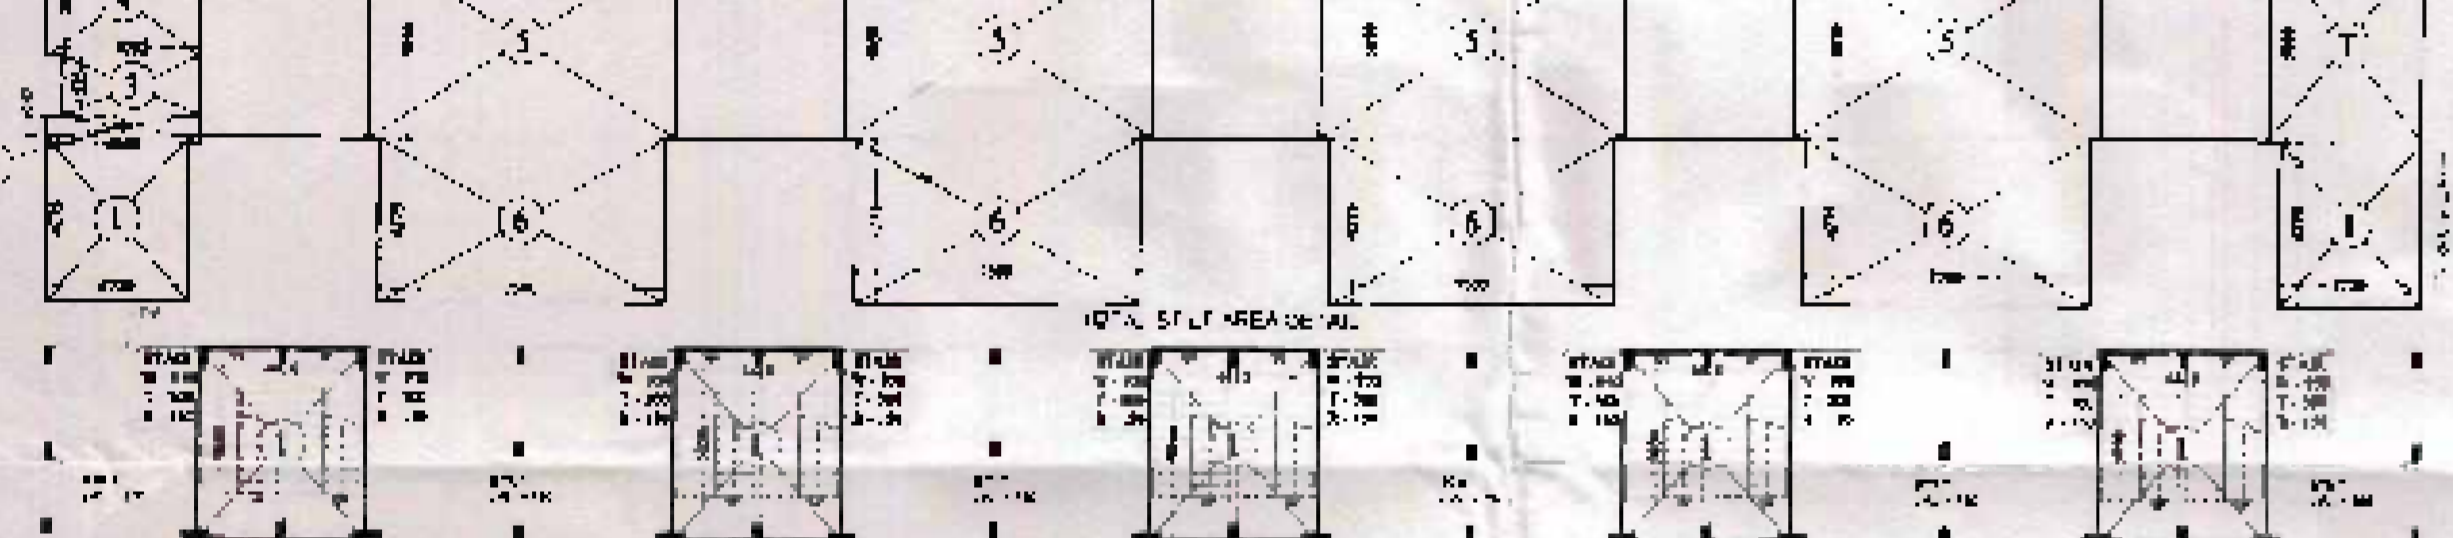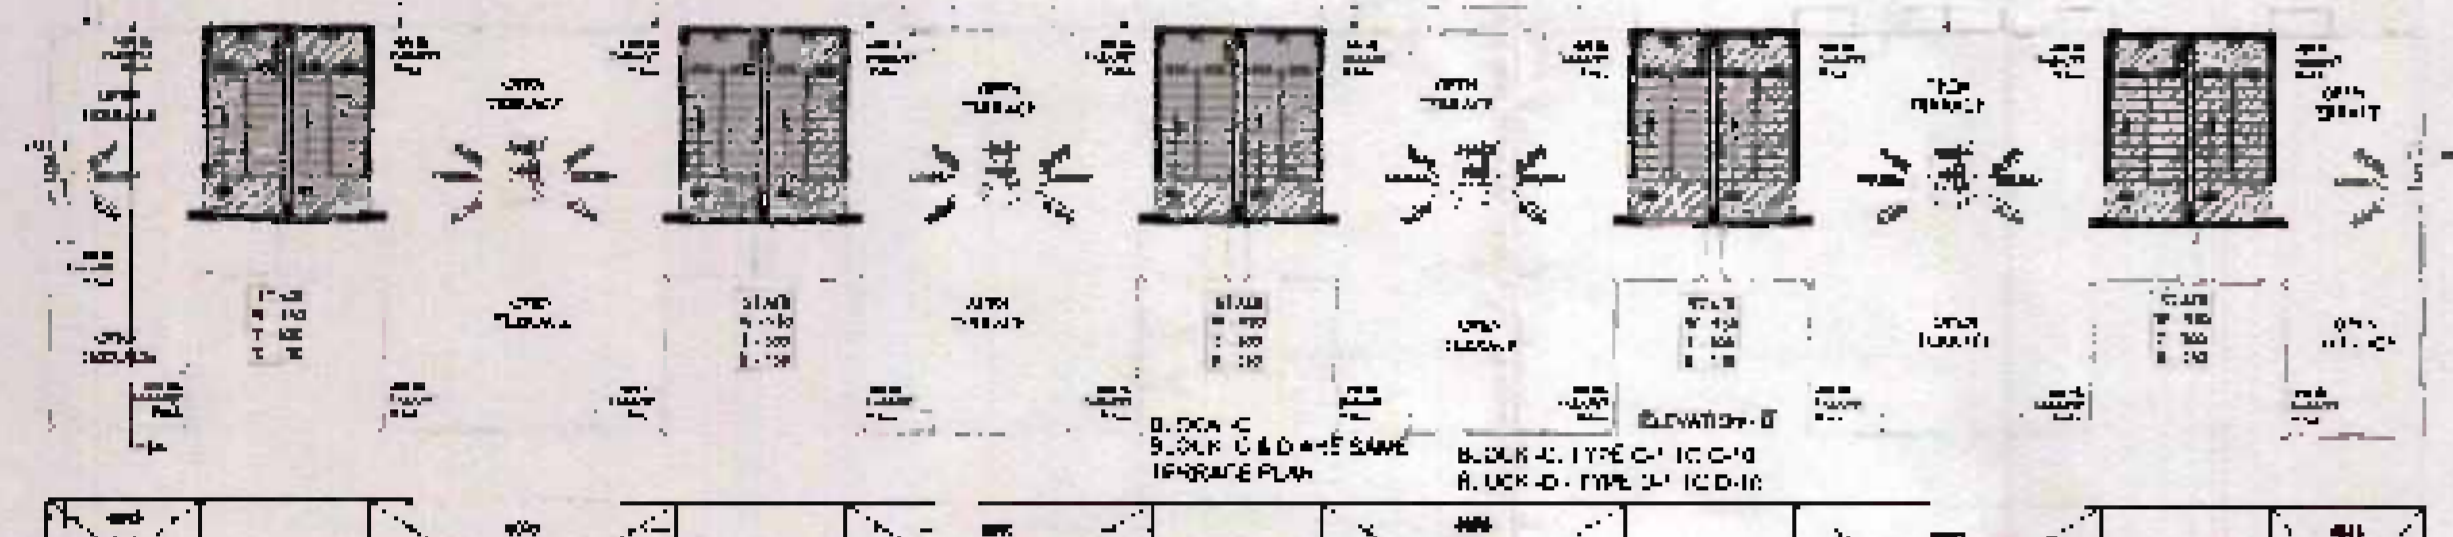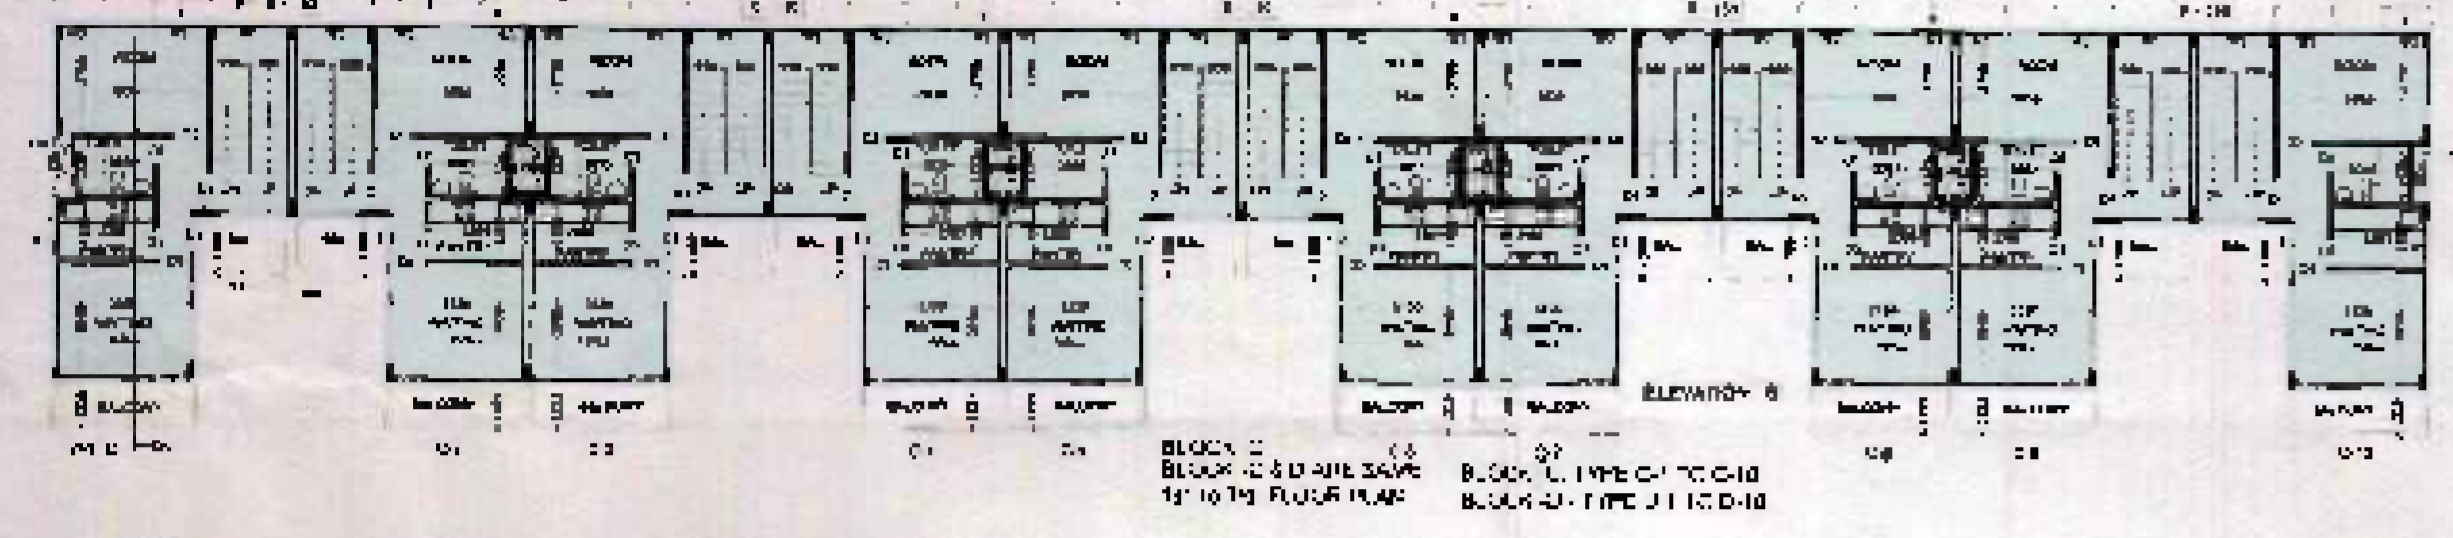


TOTAL STILT AREA DETAIL

NO.	AREA	UNIT	TOTAL
1	...	...	...
2	...	...	...
FAR AREA DETAIL OF STILT FLOOR

4.412 E 1.300 S 1.111 S 1.111 S 1.111 S

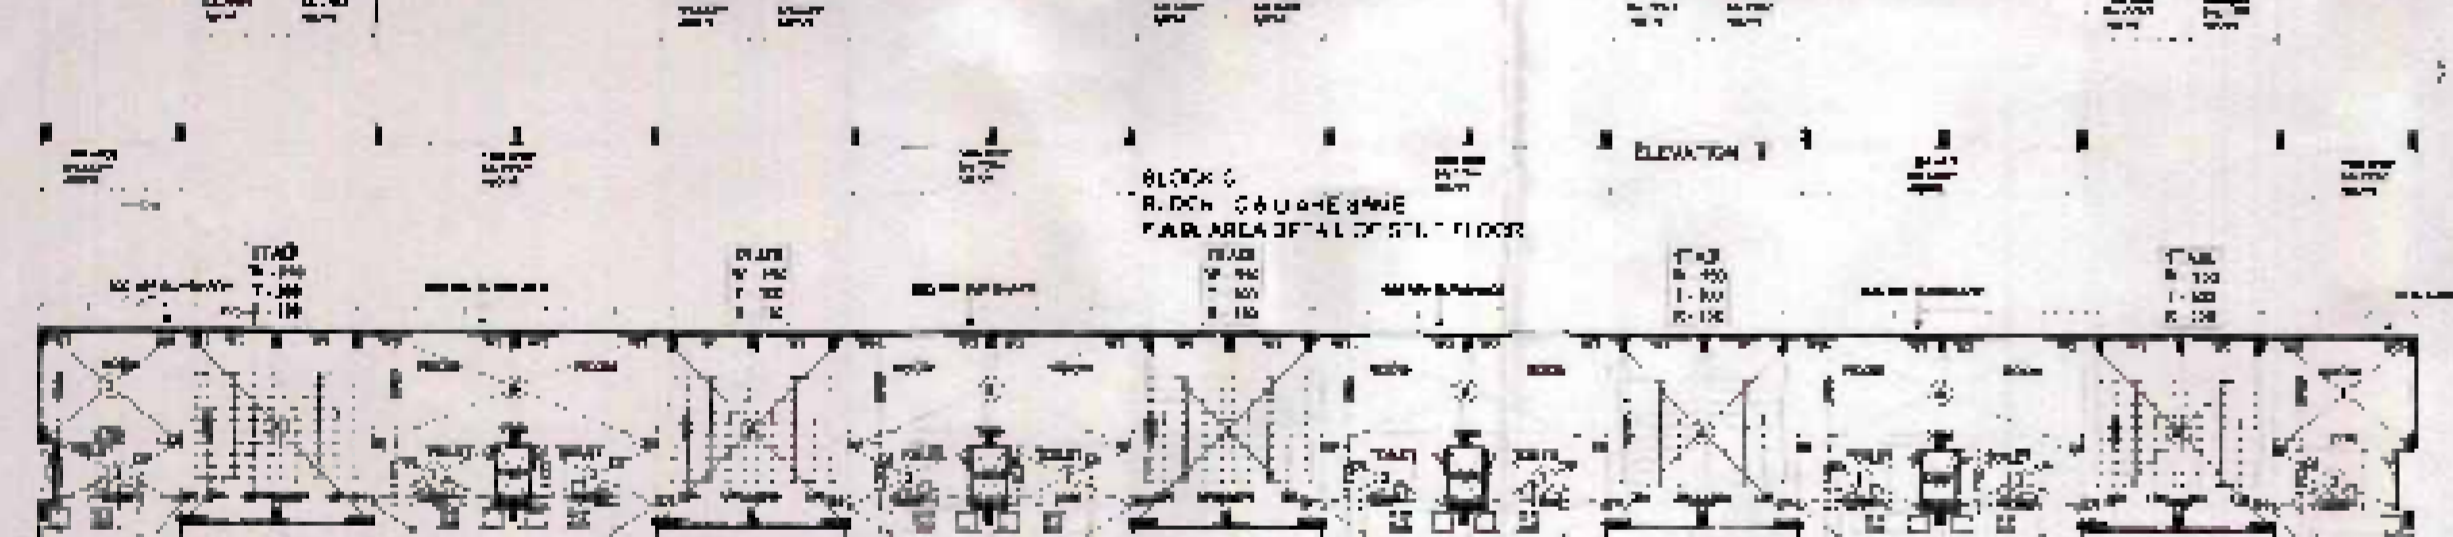







FAR AREA DETAIL OF 1st TO 3rd FLOOR

NO.	AREA	UNIT	TOTAL
1	...	...	...
2	...	...	...
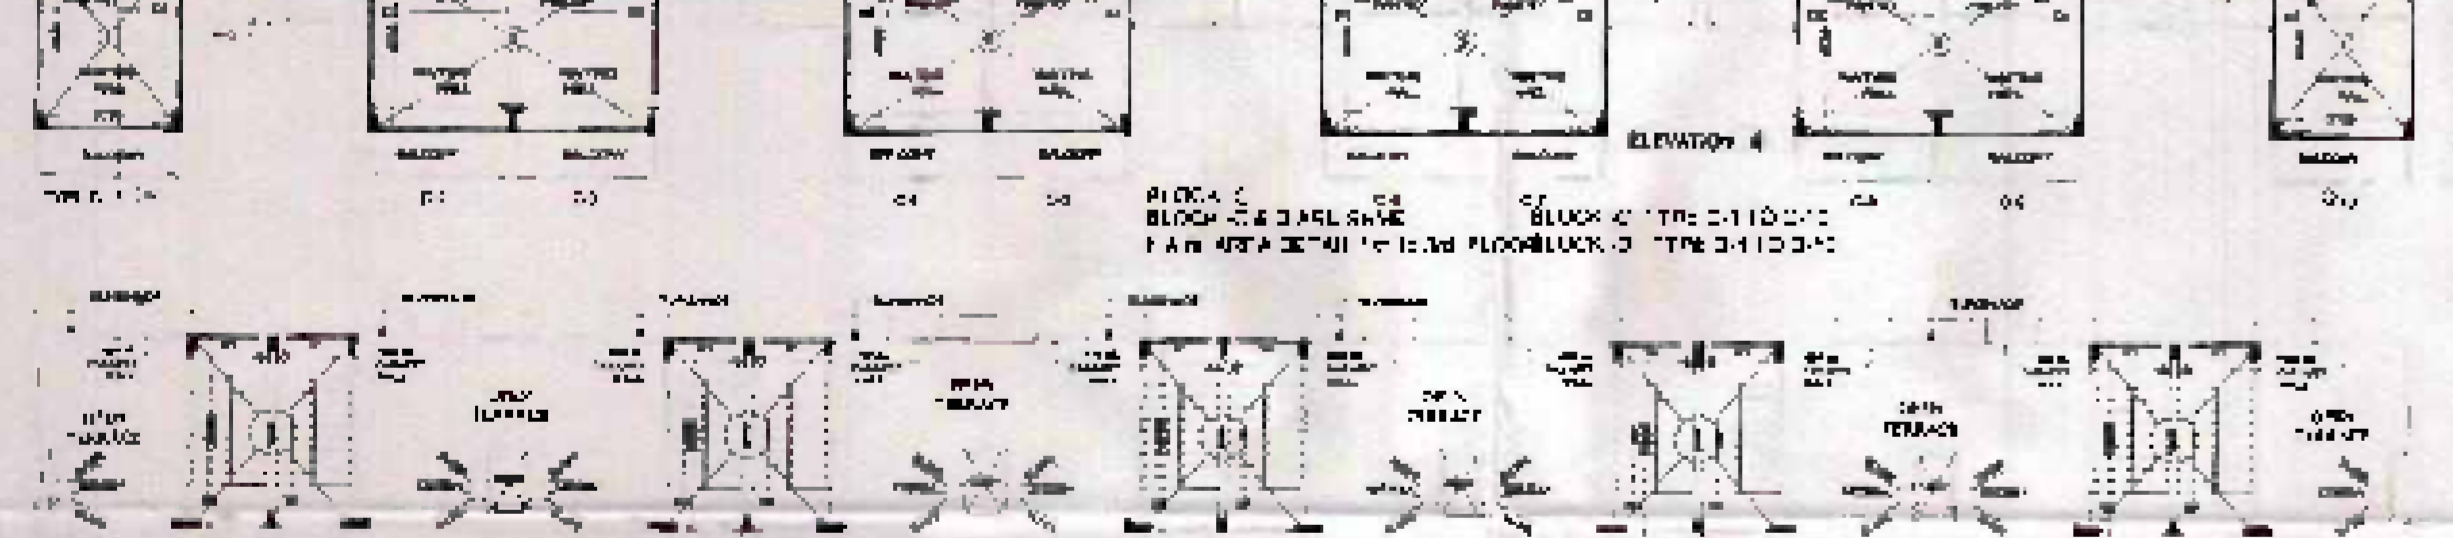

15% FACILITY AREA DETAIL OF MUNITY

NO.	AREA	UNIT	TOTAL
1	...	...	...
2	...	...	...
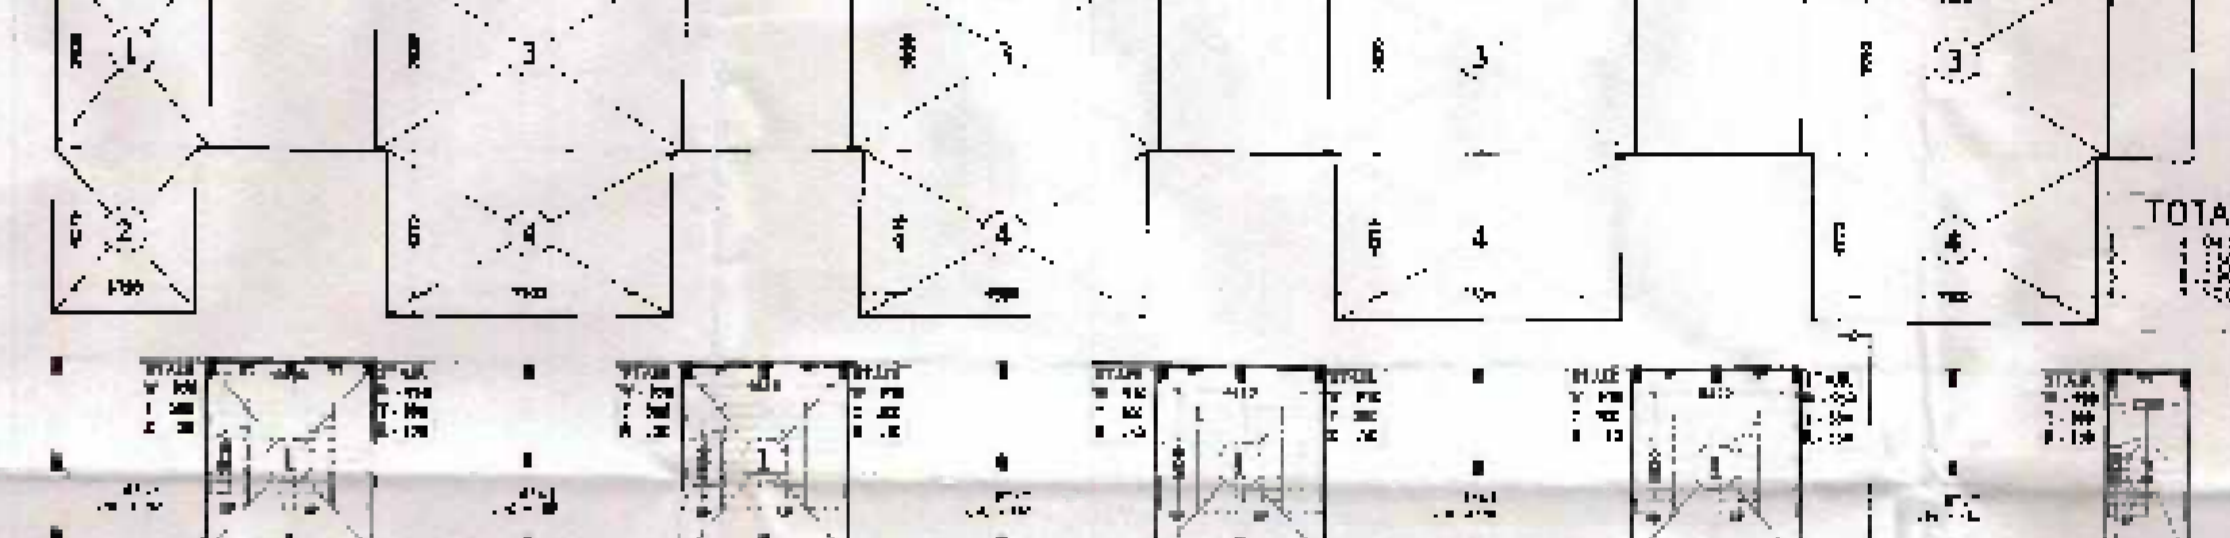
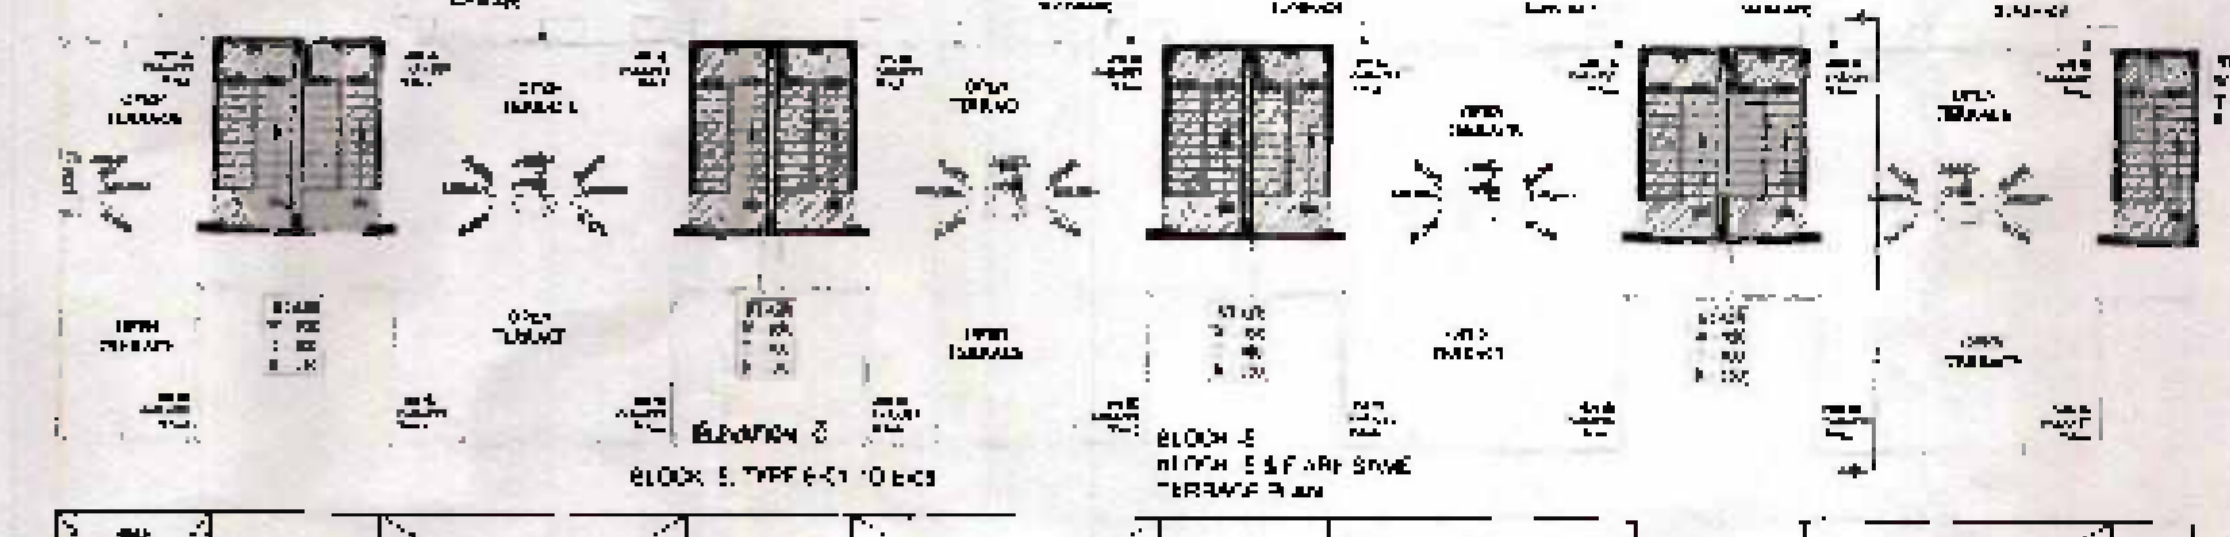
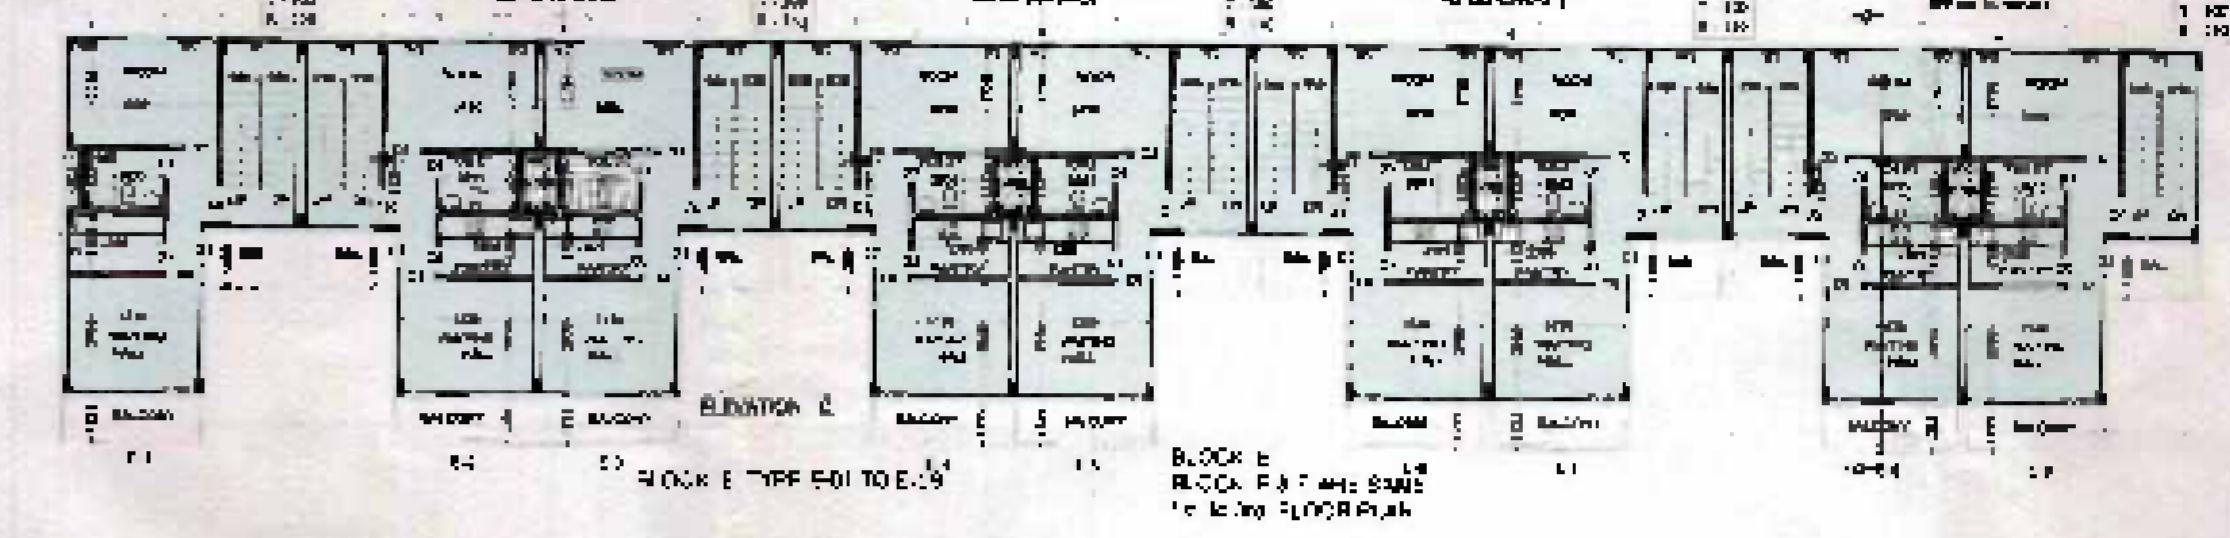
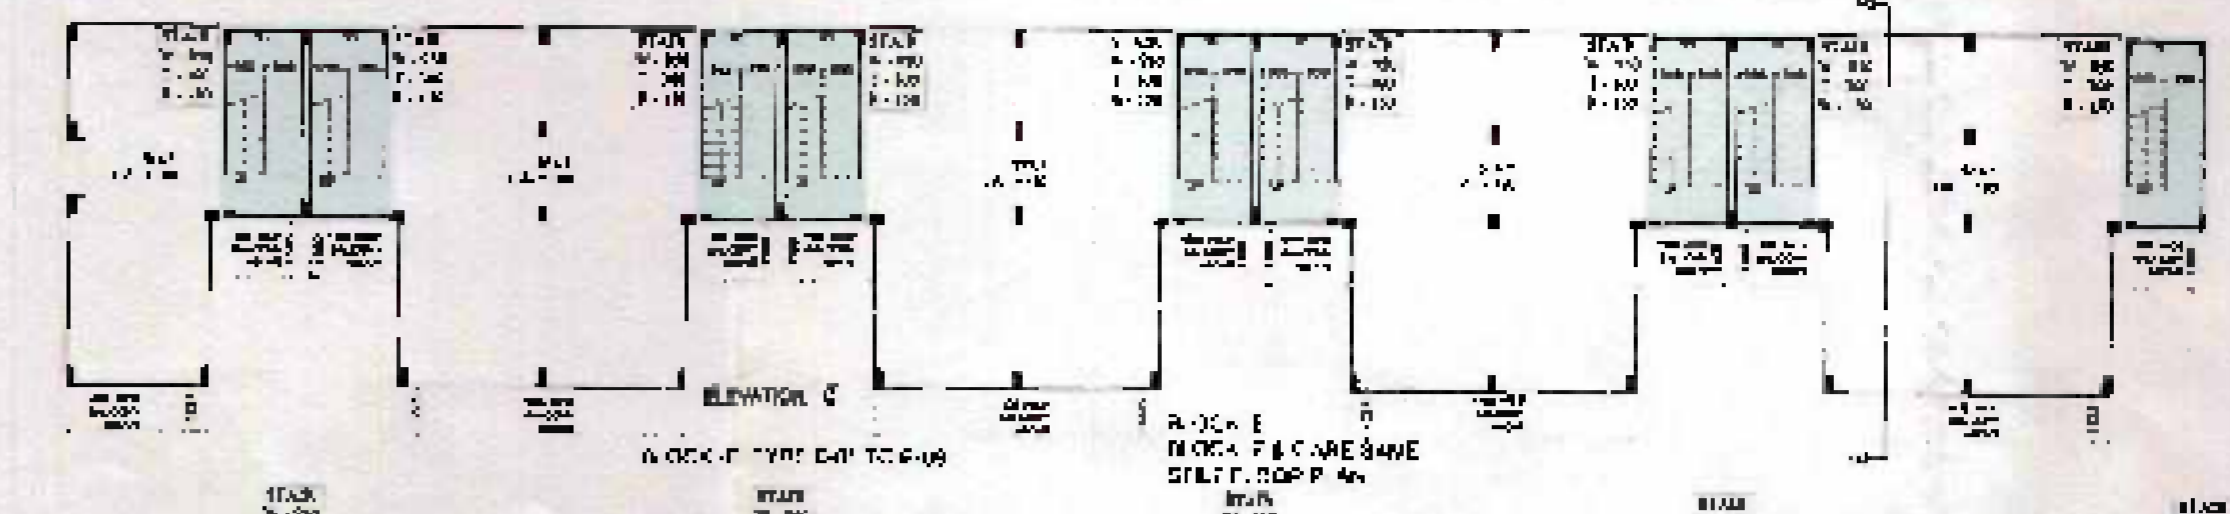
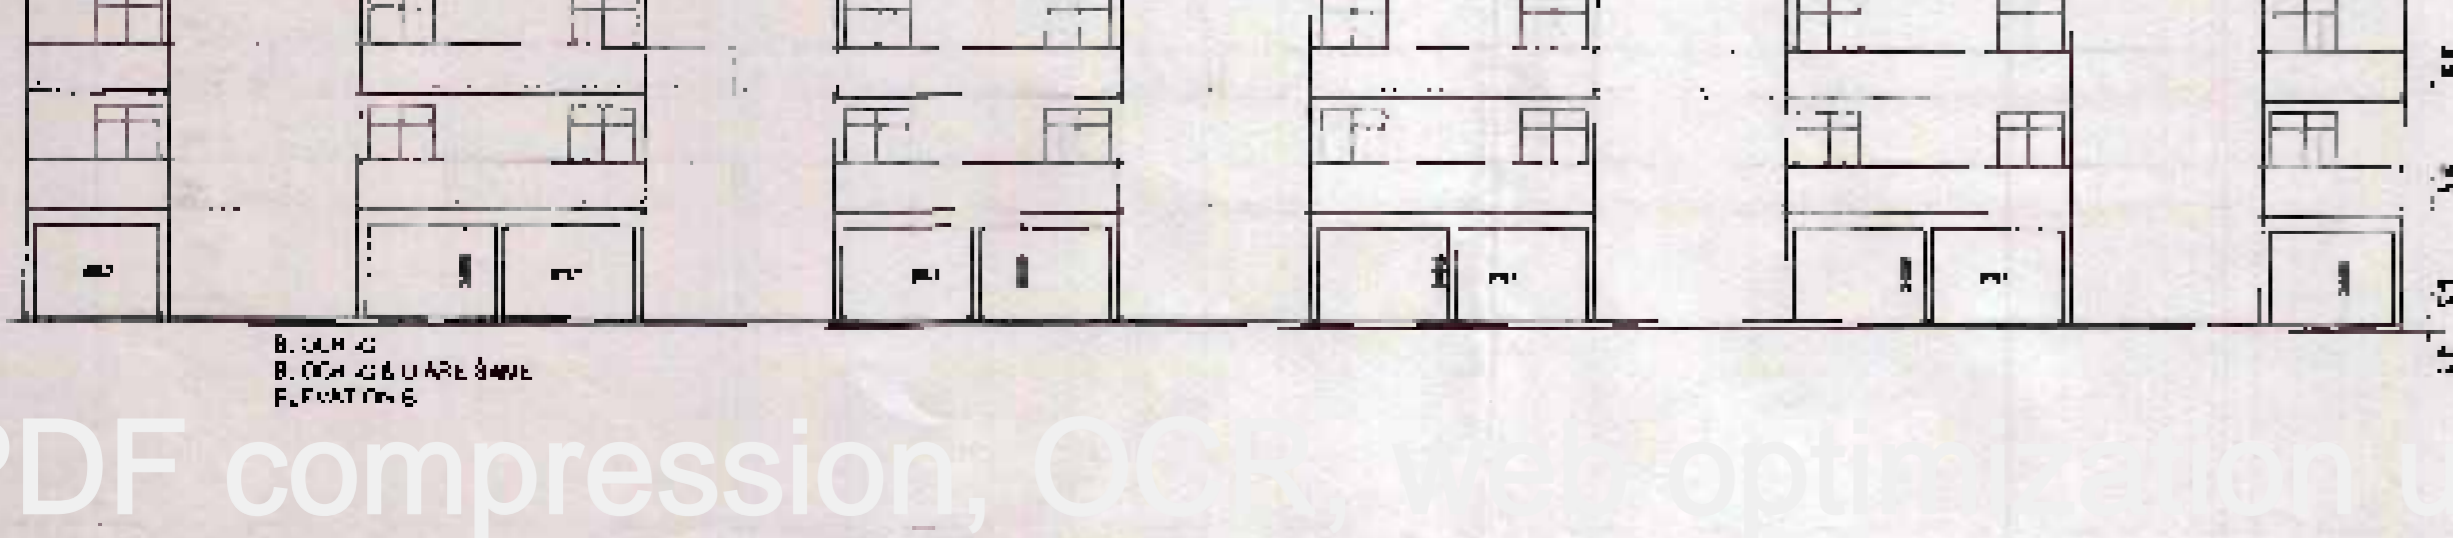
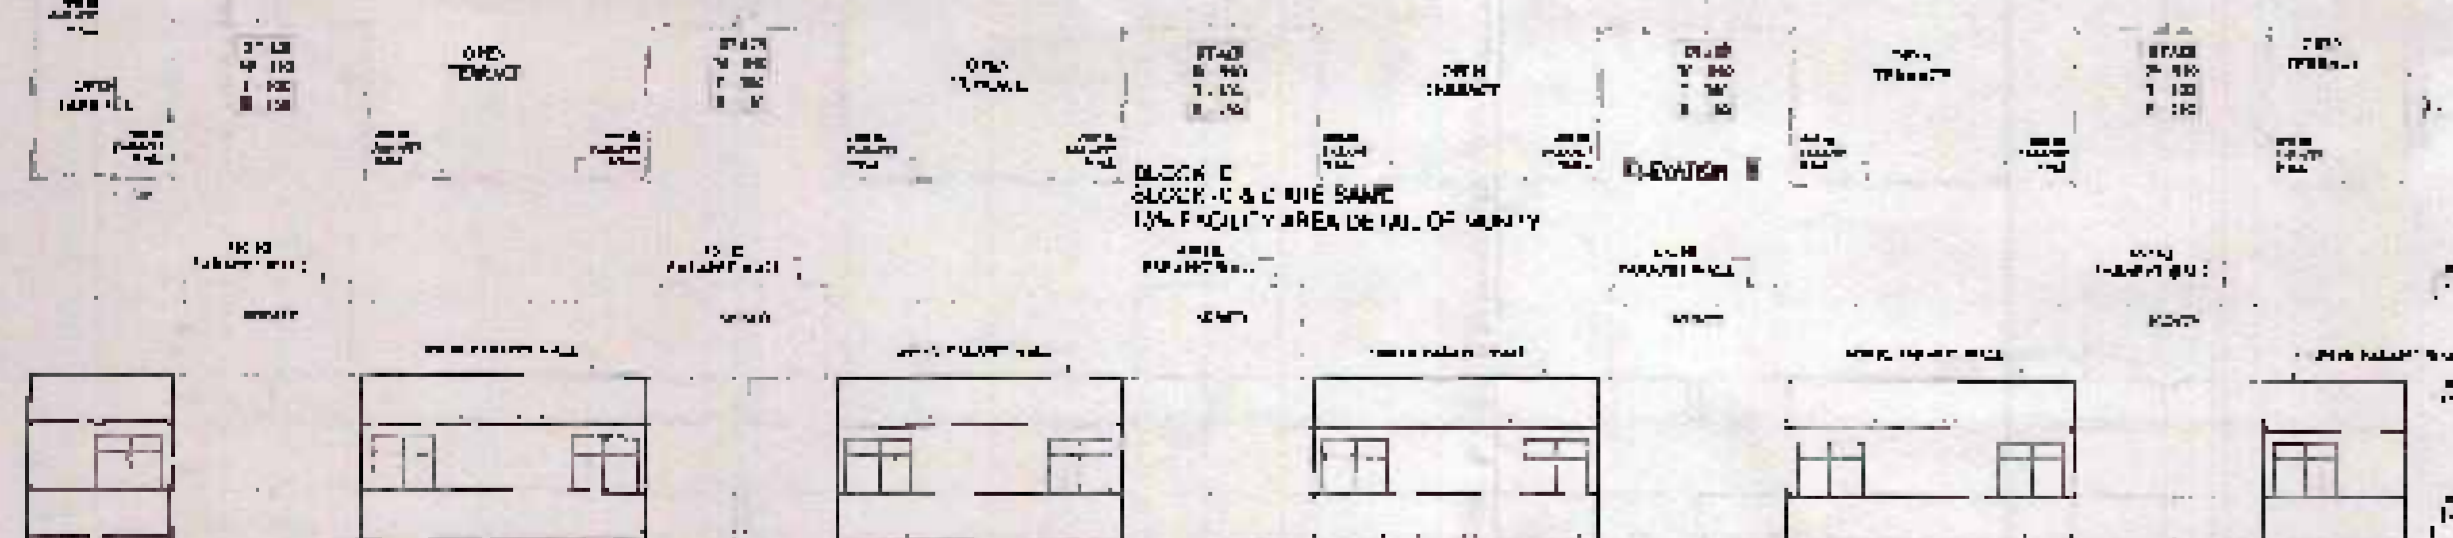


TOTAL STILT AREA DETAIL

NO.	AREA	UNIT	TOTAL
1	...	...	...
2	...	...	...
FAR AREA DETAIL OF STILT FLOOR

1.111 E 1.111 S 1.111 S 1.111 S 1.111 S

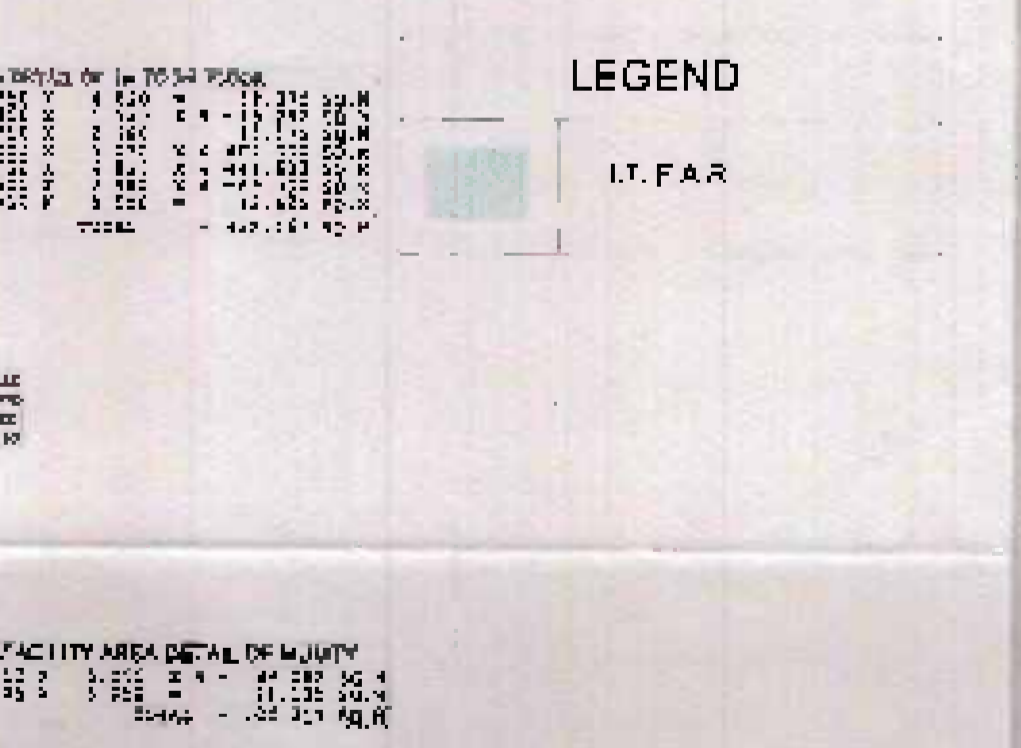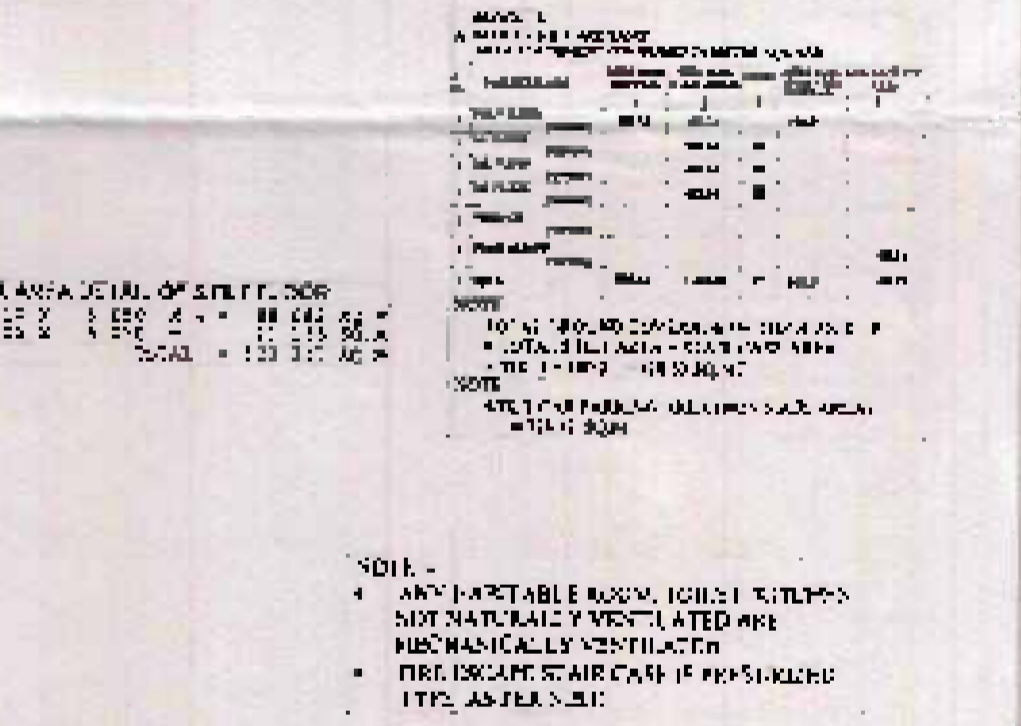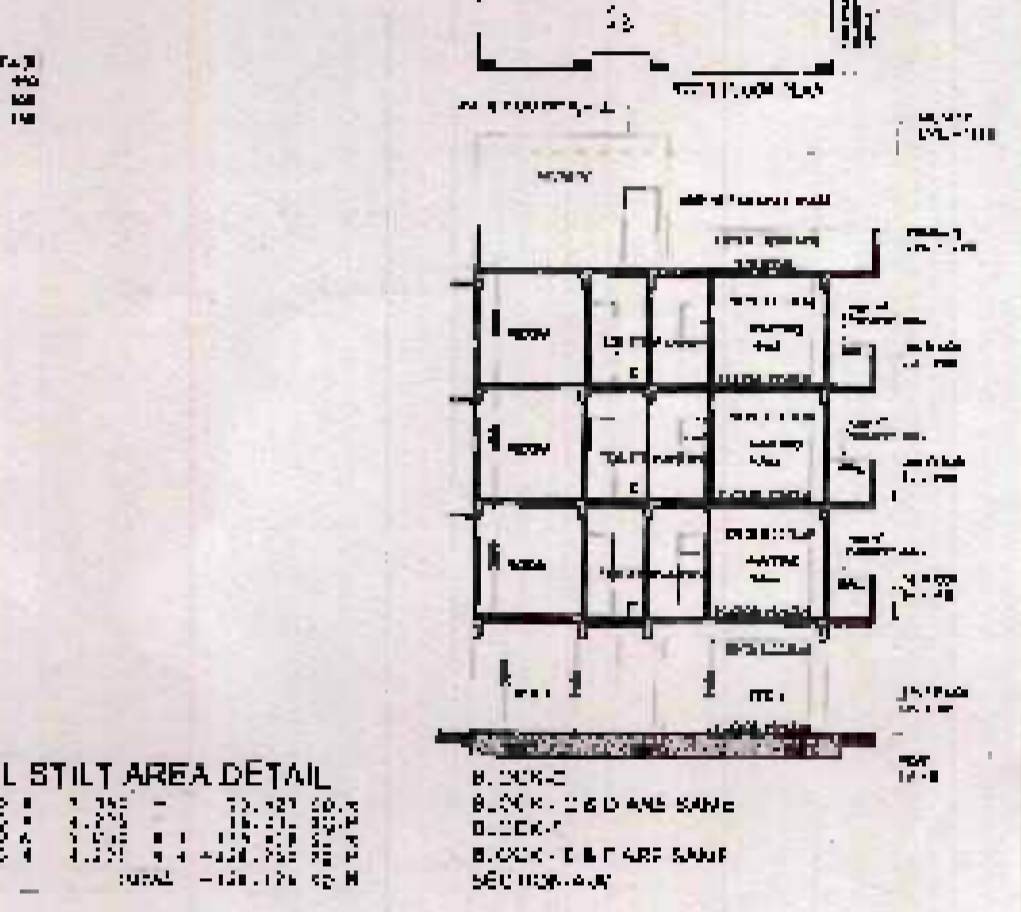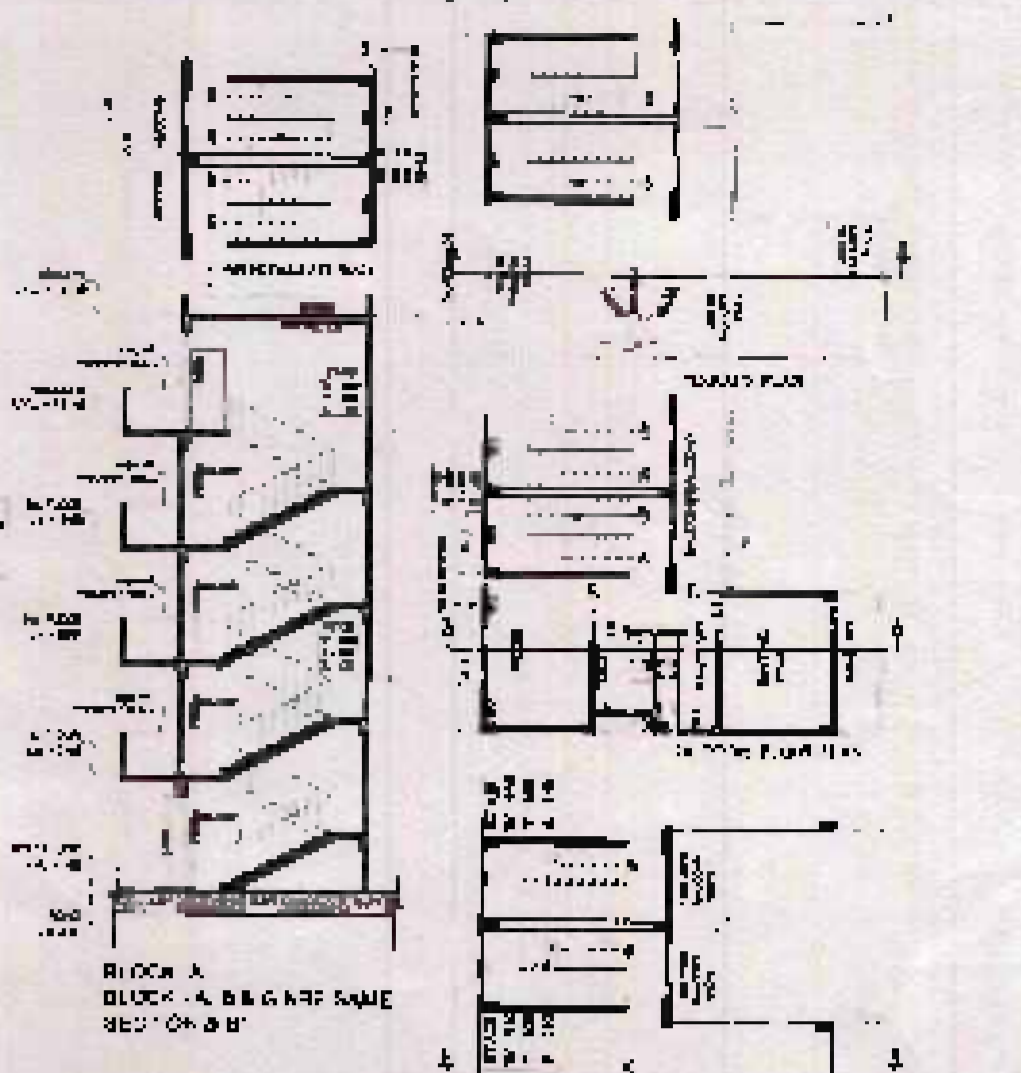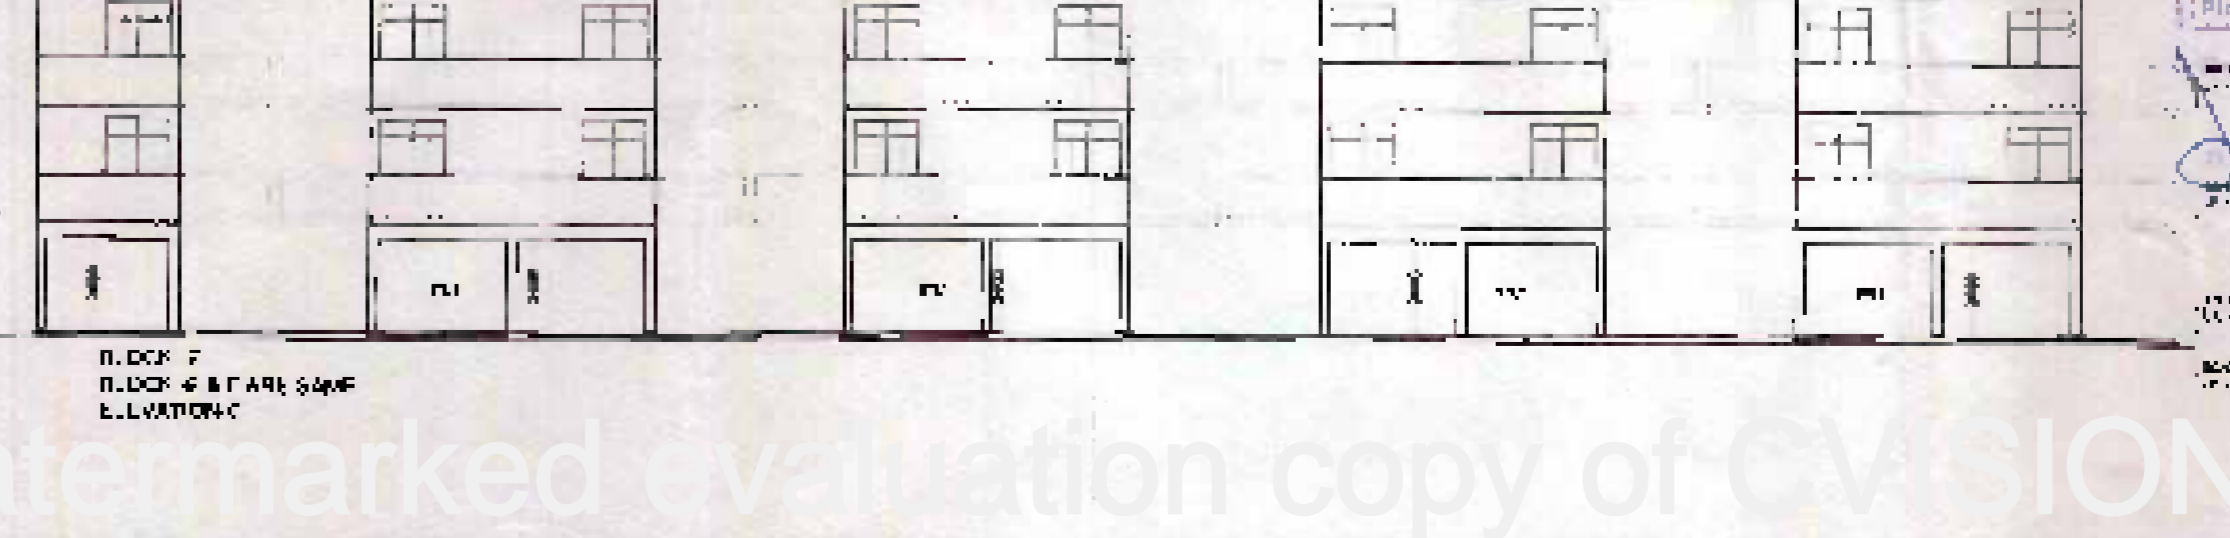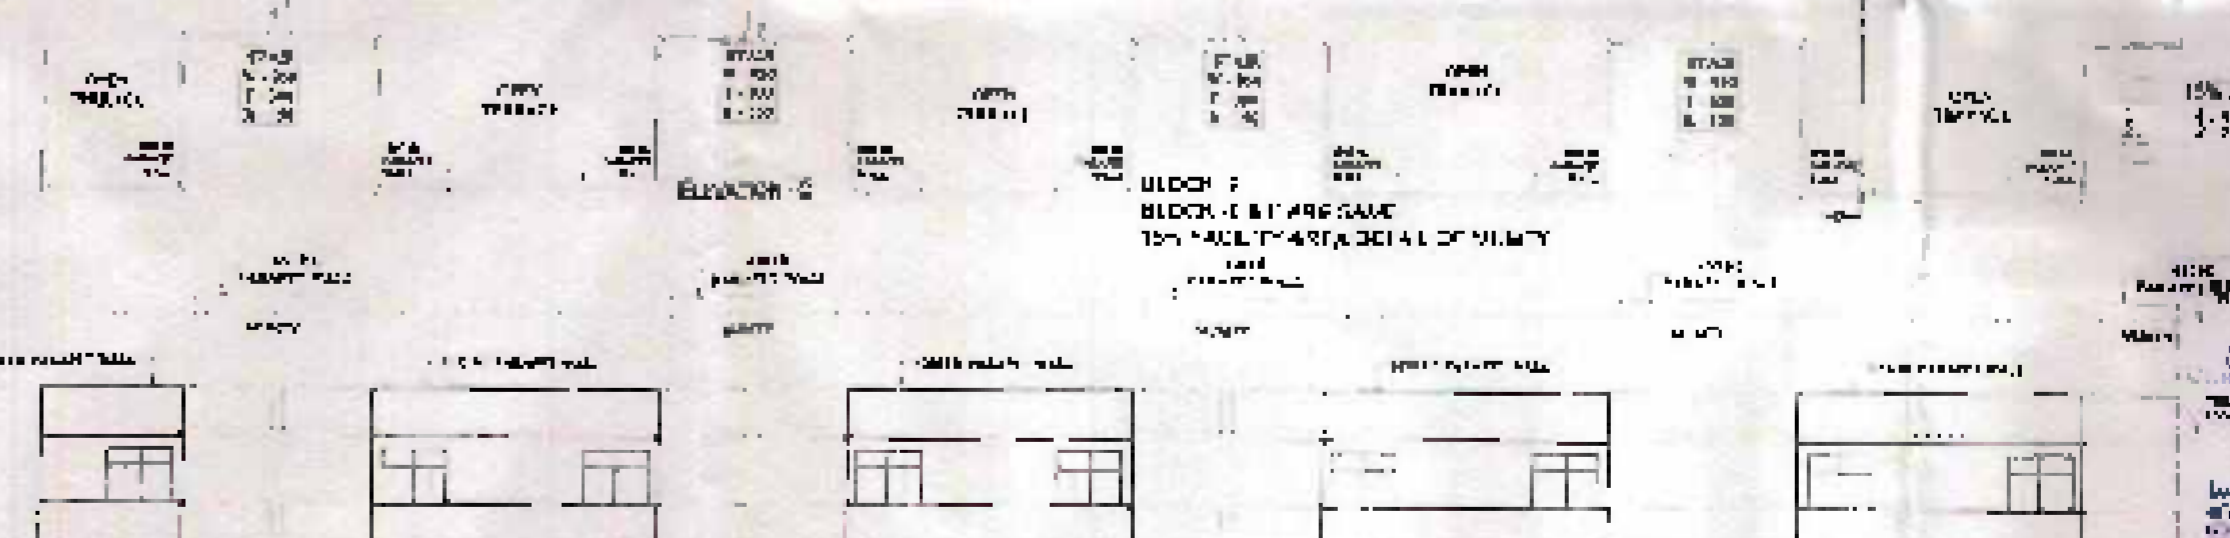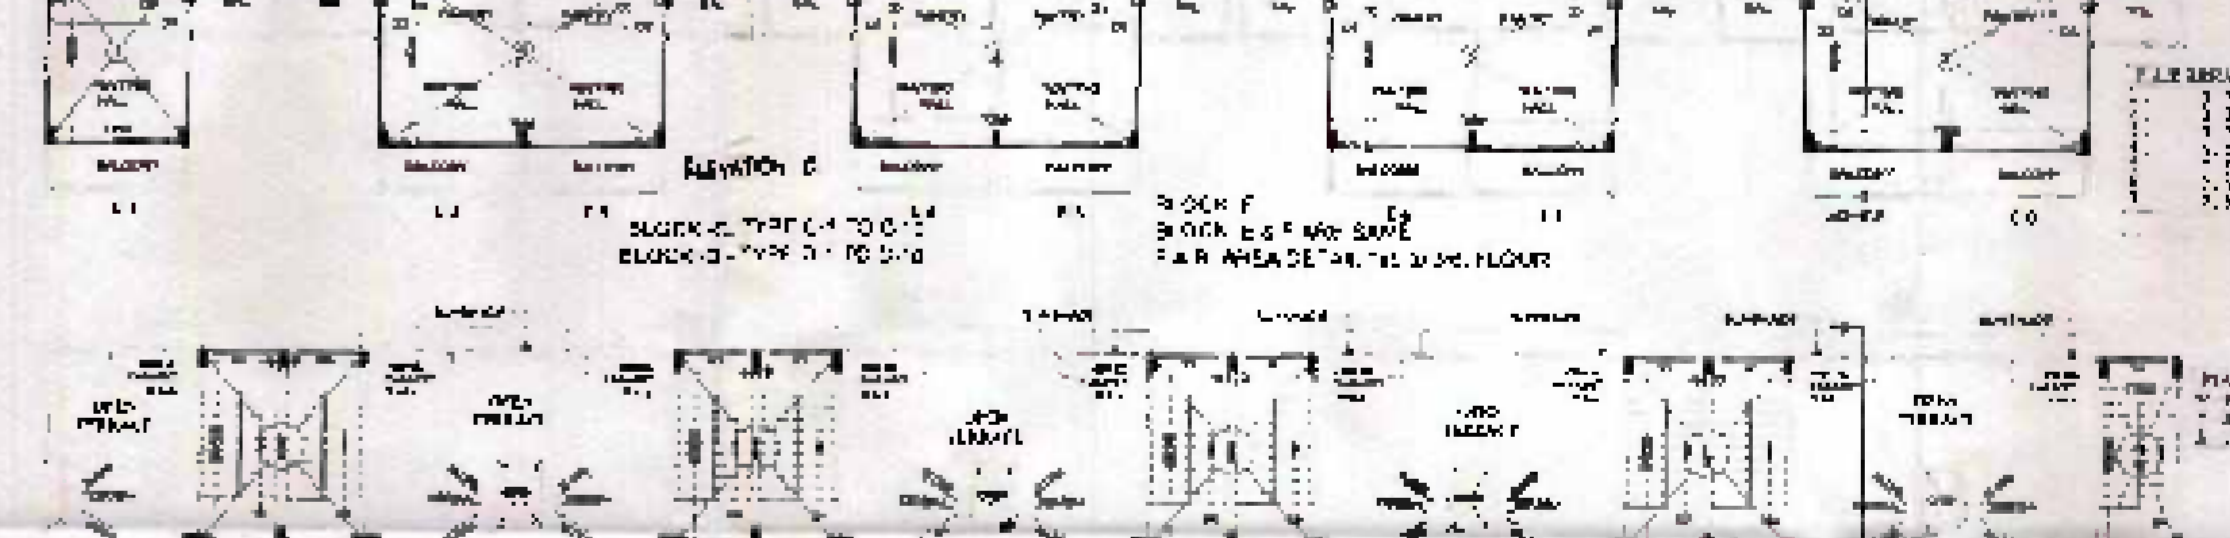

PROJECT  
PROPOSED IT PARK  
AT PLOT No - 17 SECTOR K F - V  
GREATER NOIDA

DATE  
M/S R.K.V. INFOTECH PVT. LTD.  
VI - AN GREATER NOIDA PART - II  
NEW DELHI - 110044

DRAWING TITLE  
BLOCK C & D ARE SAME  
BLOCK E & F ARE SAME  
BLOCK A, B & G ARE SAME  
SECTION A-B

DESIGNED BY  
CHECKED BY  
DATE

FOR SKV Infotech Private Limited

