




FIRST FLOOR PLAN  
SCALE 1:200

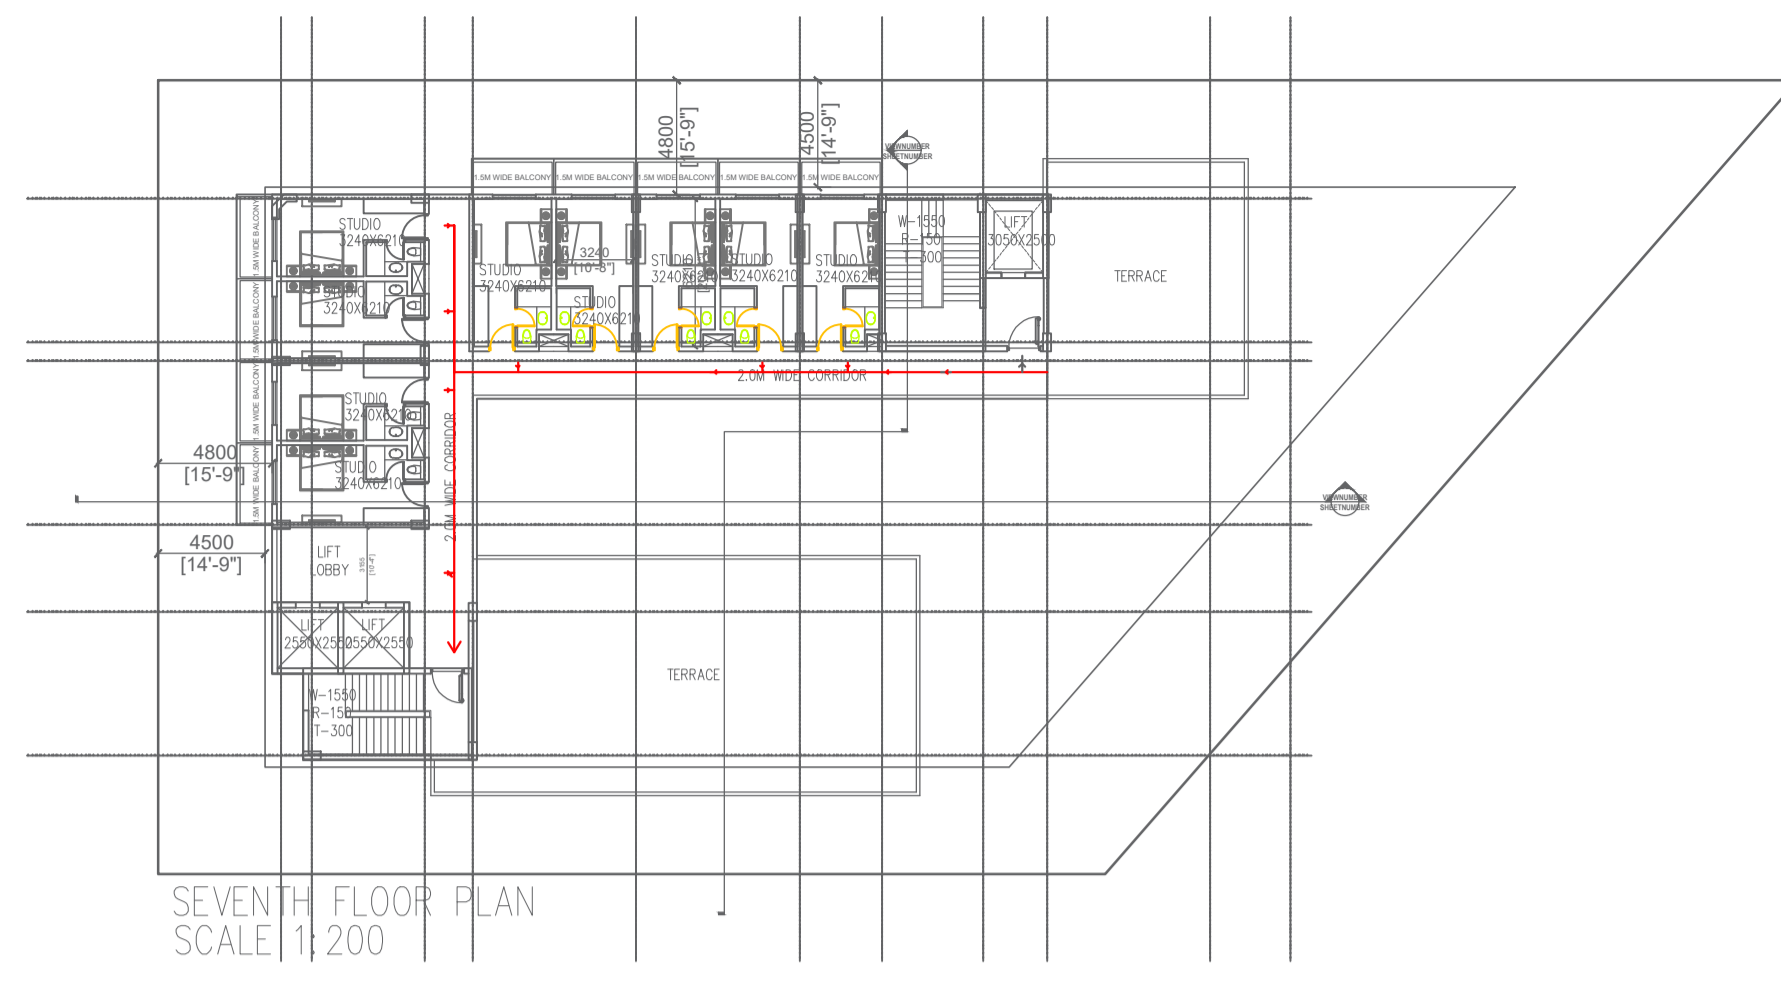


SEVENTH FLOOR PLAN  
SCALE 1:200

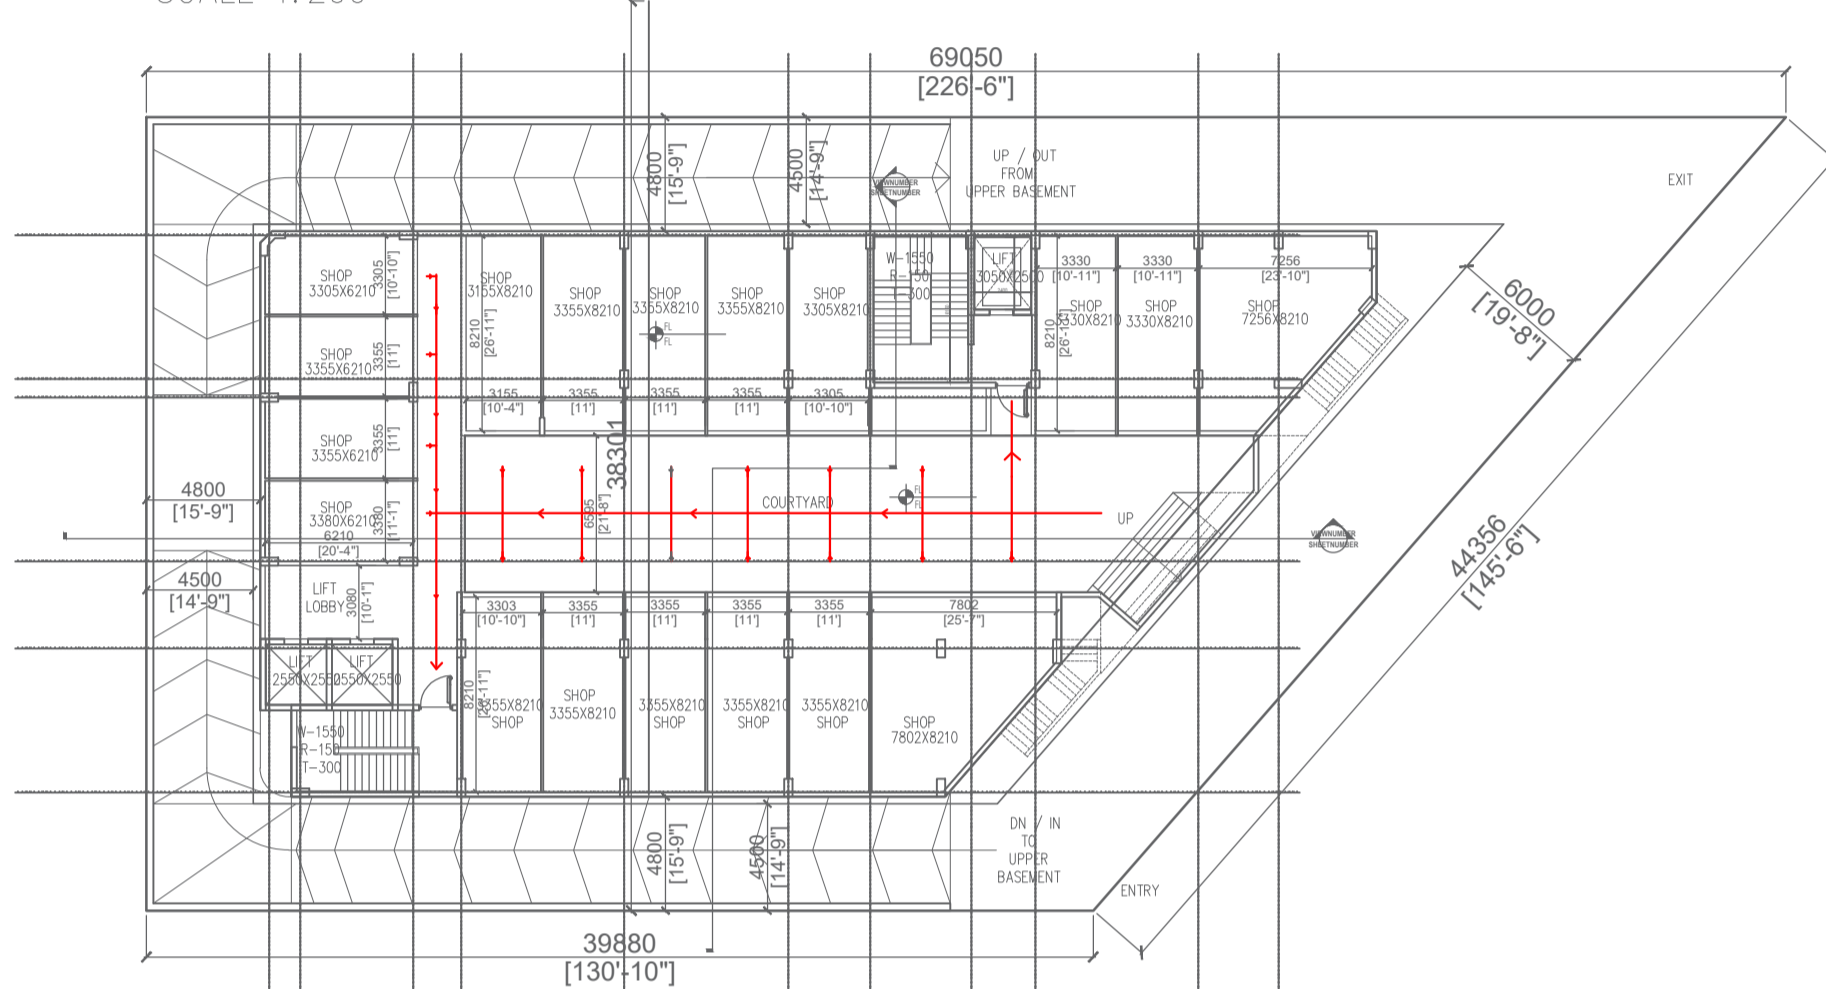


GROUND FLOOR PLAN  
SCALE 1:200

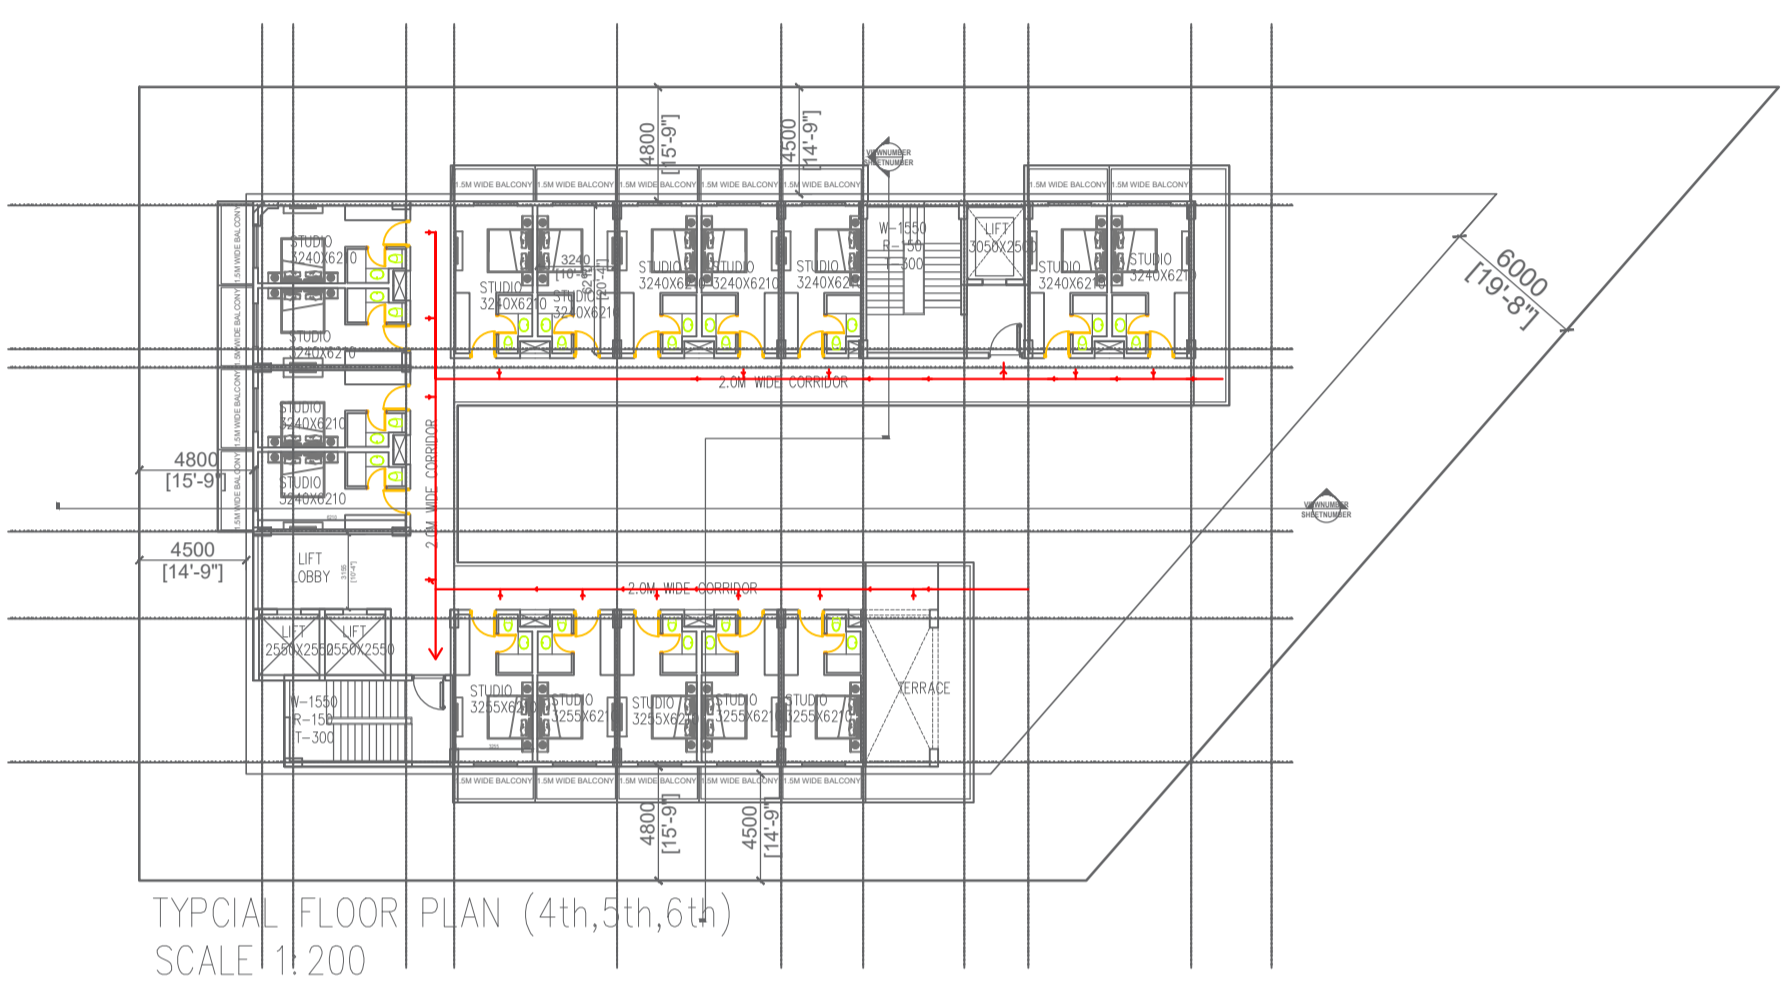


TYPICAL FLOOR PLAN (4th,5th,6th)  
SCALE 1:200

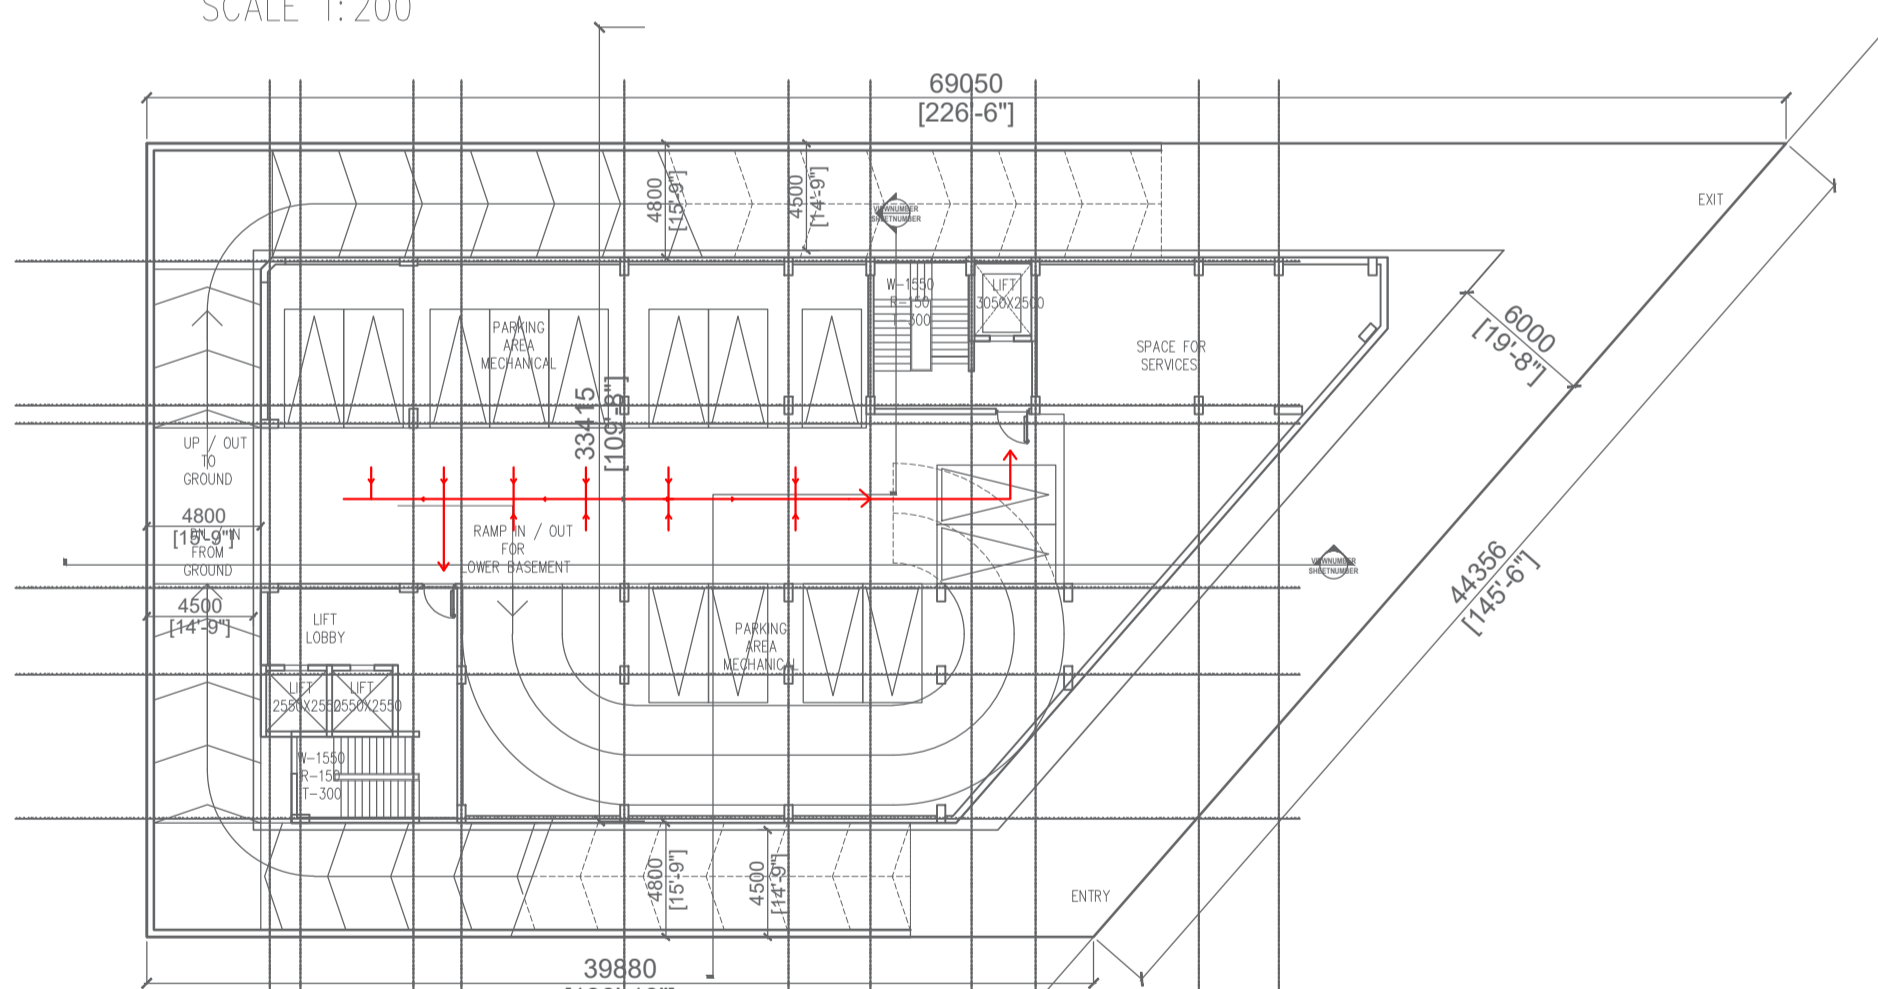


BASEMENT 01  
SCALE 1:200

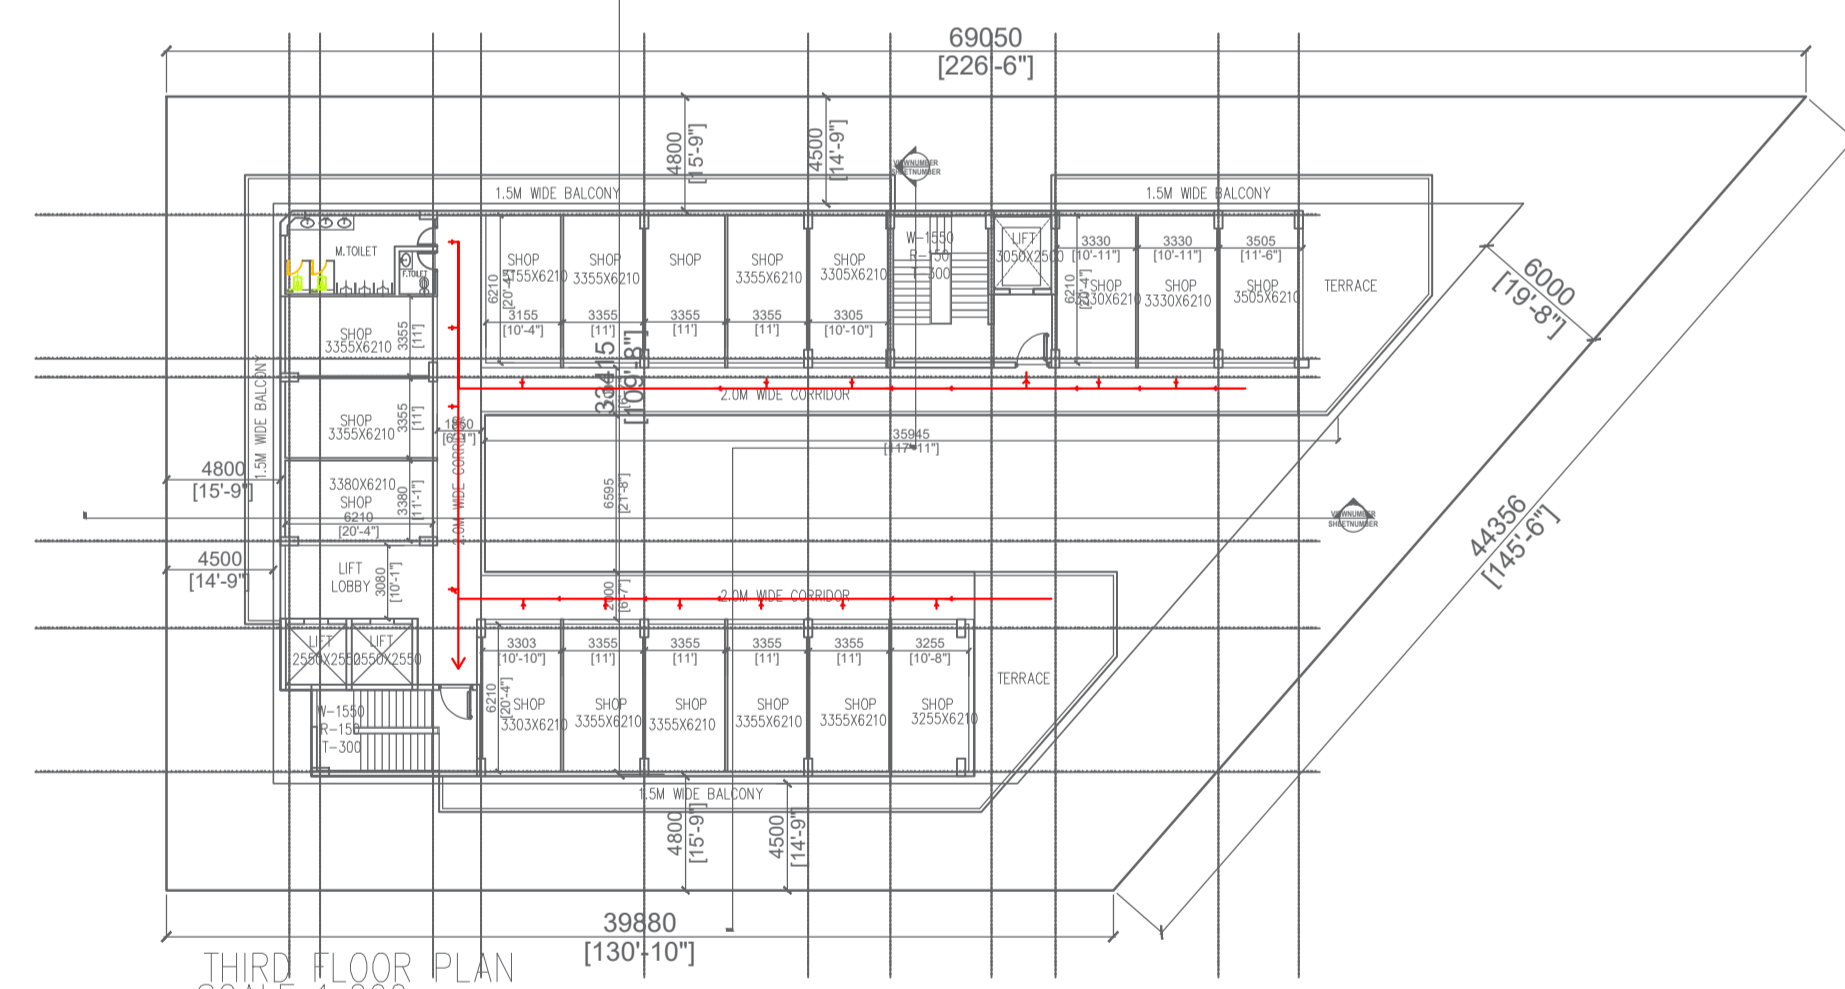


THIRD FLOOR PLAN  
SCALE 1:200

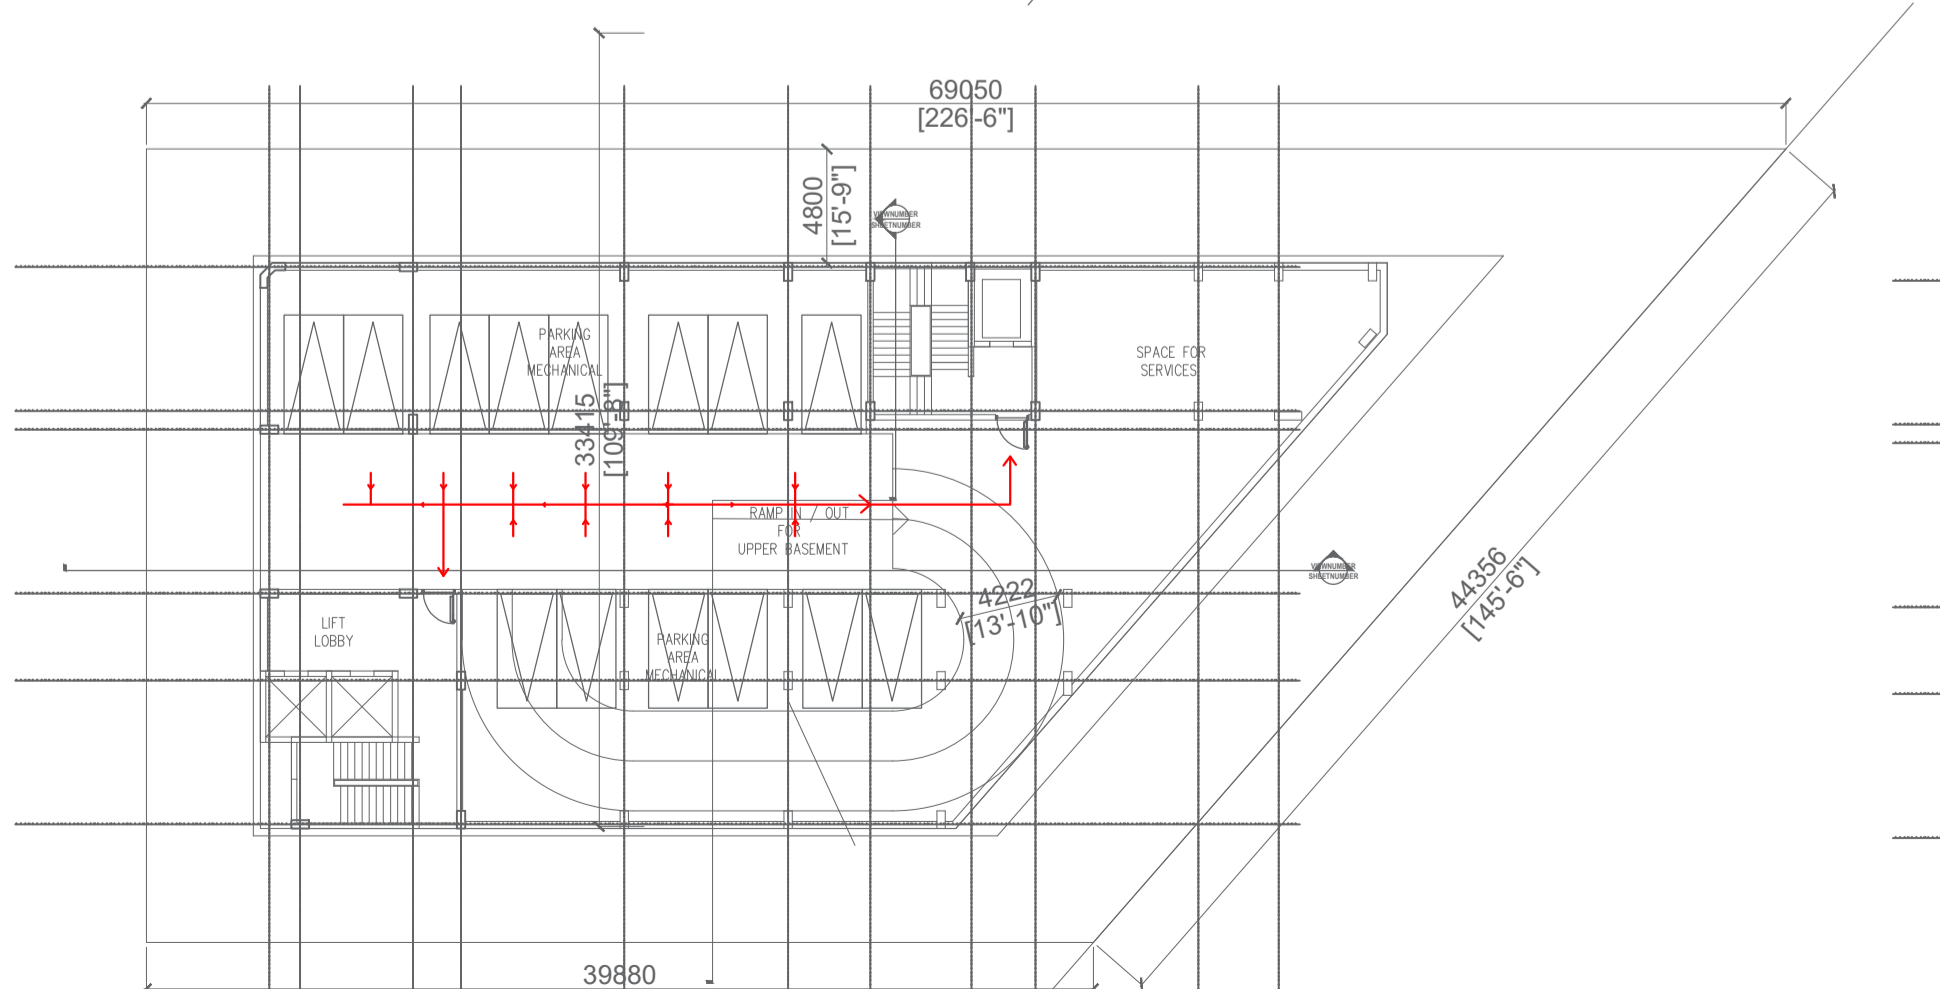

BASEMENT 02  
SCALE 1:200

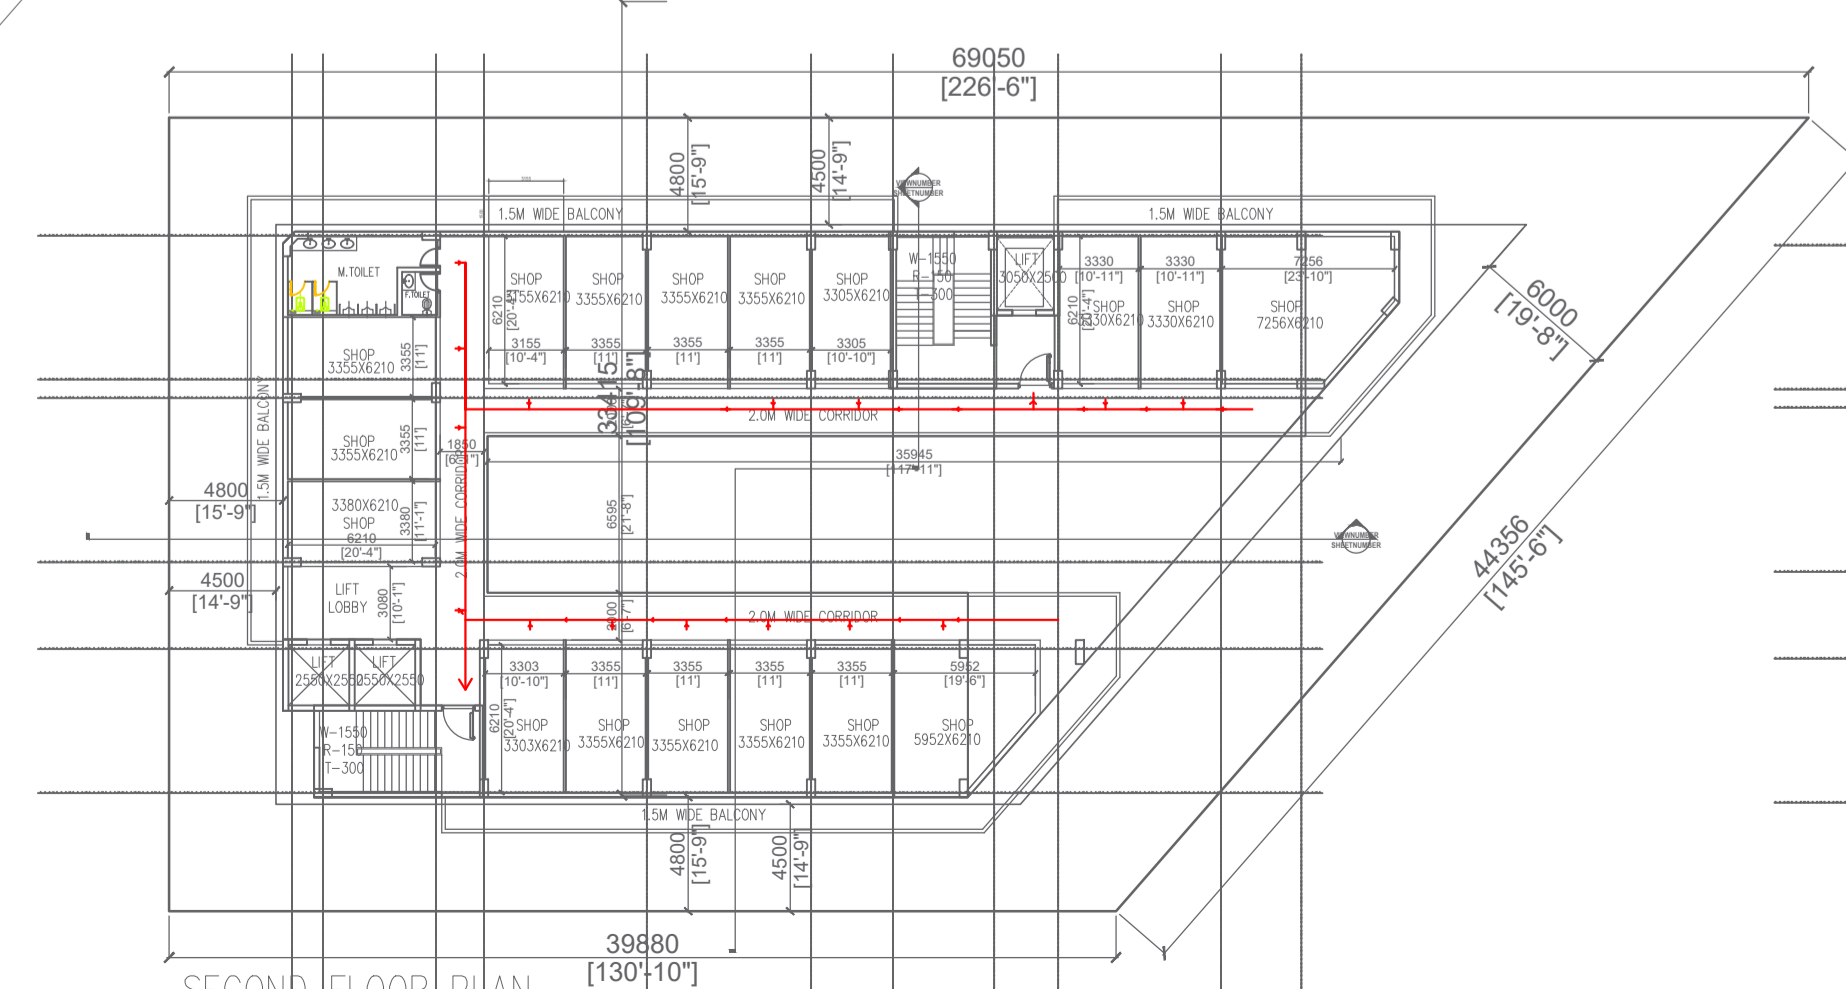

SECOND FLOOR PLAN  
SCALE 1:200

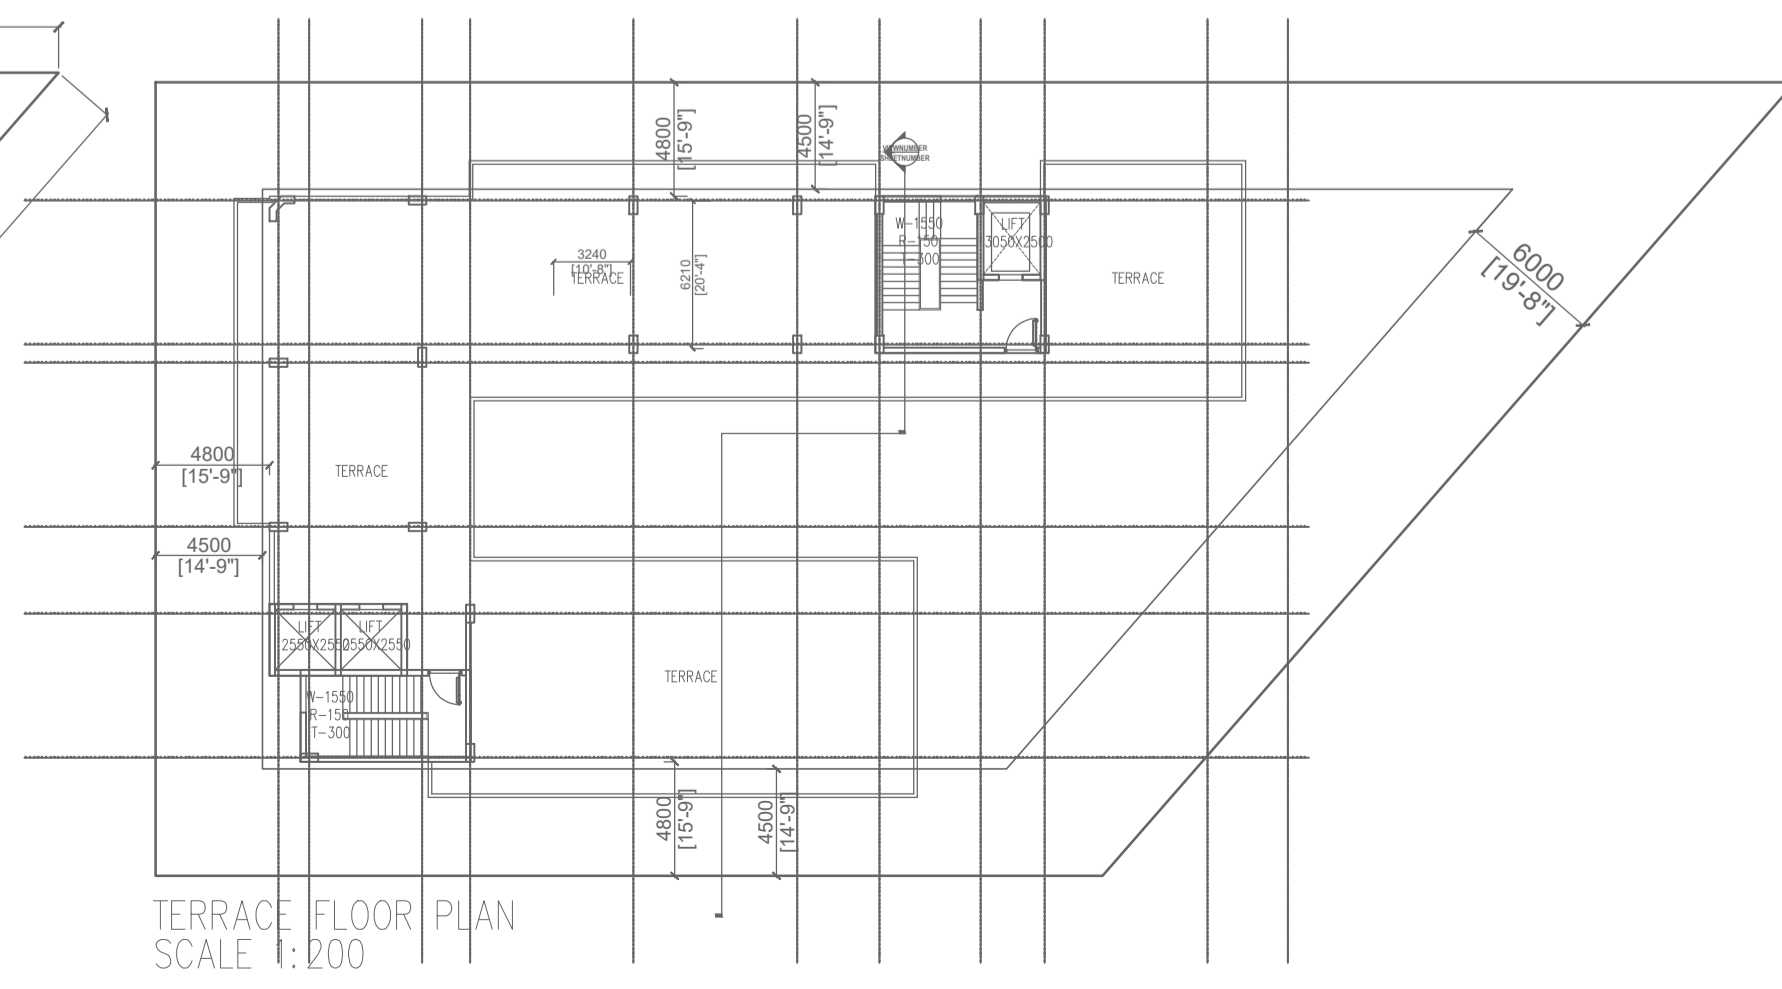

TERRACE FLOOR PLAN  
SCALE 1:200

- 1 DIMENSIONAL LEVELS INDICATED ARE STRUCTURAL UNLESS OTHERWISE SPECIFIED.
- 2 THE DRAWING, UNLESS OTHERWISE SPECIFIED, TO BE PLOTTED TO STANDARD PAPER SIZE.
- 3 ONLY THE DIMENSIONS ARE TO BE FOLLOWED IN ANY CASE FOR THE DIMENSIONS OF WORK AND DIMENSIONS IN THIS CASE ARE TO BE BRING TO THE NOTICE OF ARCHITECT BEFORE THE COMMENCEMENT OF WORK.
- 4 ALL DIMENSIONS TO BE PROVIDED AS REQUIRED.
- 5 ALL DIMENSIONS TO BE PROVIDED AS REQUIRED.
- 6 ALL DIMENSIONS TO BE PROVIDED AS REQUIRED.
- 7 ALL DIMENSIONS TO BE PROVIDED AS REQUIRED.
- 8 ALL DIMENSIONS TO BE PROVIDED AS REQUIRED.

NO.	DATE	NAME	NAME	DESCRIPTION OF THE REVISIONS

OWNER SIGN & STAMP

ARCHITECT SIGN & STAMP



PROJECT:  
UNWEST AERO HUB  
KH - 112, MIRZAPUR PARGANA  
DANKAUR  
TH - G.B NAGAR, DISTT - G.B.NAGAR

CLIENT:  
UNWEST INFRA TECH PVT LTD

PROJECT ARCHITECTS:  
HOME DESIGN HUB  
TAIMOOR NAGAR NEW FRIENDS COLONY  
NEW DELHI  
TEL: + 917017968648, +919582491867  
DELHI-LUCKNOW-MEERUT

PURPOSE OF RELEASE  
EMERGENCY EVACUATION

STAGE:	SUBMISSION	
DIRECTION:	Drawing No:	Current Revision:
		R0
Start Date:	Issue Date:	Last saved Date:
02.03.2025		
Project Code:	MRL	
Bidding/Block:	MASTER PLAN	
Floor:		
Drawing title:	SUBMISSION DRAWING	
File path:	C:\Users\ASUS\Downloads\Subooh J New Block 3 (1).dwg	

THIS DRAWING IS THE SOLE PROPERTY OF HOME DESIGN HUB. IT IS TO BE USED FOR ANY PURPOSE OTHER THAN THAT MENTIONED TO BE DONE ONLY AFTER PRIOR APPROVAL.