

# SAHARA CITY HOMES LUCKNOW

SCHEDULE OF UNITS - CORNER UNITS (7 Nos)

NO.	UNIT	AREA	NO.
1	101	101	7
2	102	102	7

AREA STATEMENT OF ROW HOUSE

1) PLOT AREA	= 221.07 SQ. MT.
2) BUILT UP AREA OF GROUND FLOOR	= 108.829 SQ. MT.
3) BUILT UP AREA OF FIRST FLOOR	= 87.187 SQ. MT.
4) BUILT UP AREA OF SECOND FLOOR	= 49.849 SQ. MT.
TOTAL BUILT UP AREA OF ROWHOUSE	= 245.865 SQ. MT.
5) GROUND COVERAGE	= 108.829 SQ. MT. (49.21%)
6) OPEN AREA	= 112.241 SQ. MT.
7) AUTHORITY AREA	= 117.858 SQ. MT.

AUTHORITY

ARCHITECT

OWNER

DWG. NO. ISCHLKWAPPR/RH/DRG-01

DESCRIPTION

ROW-HOUSE











PLAN, SEC. ELE. & AREA STATEMENT

SCALE: 1:100 DATE: 25/07/2006

NAME AND ADDRESS OF ARCHITECT

**Architect** CA/77/4043  
**Hafeez Contractor**

29 Bank Street, Mumbai 400 023. Tel: 2268 1420

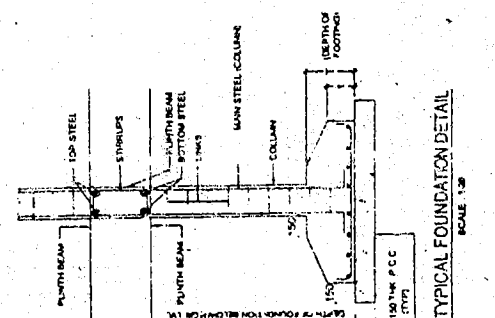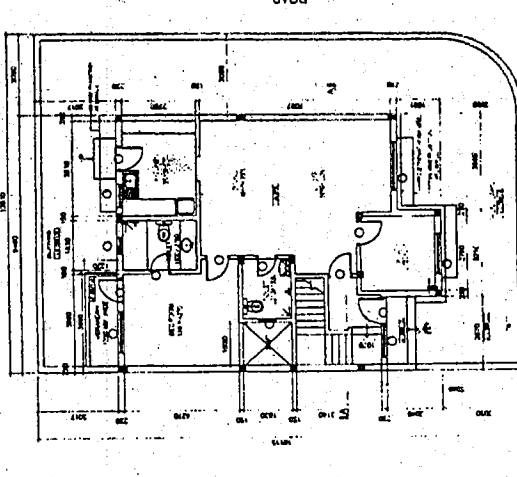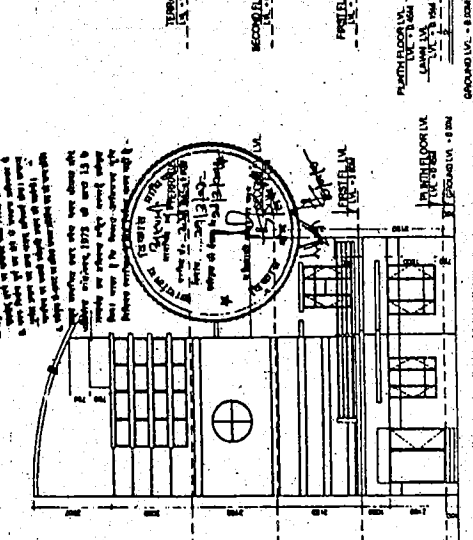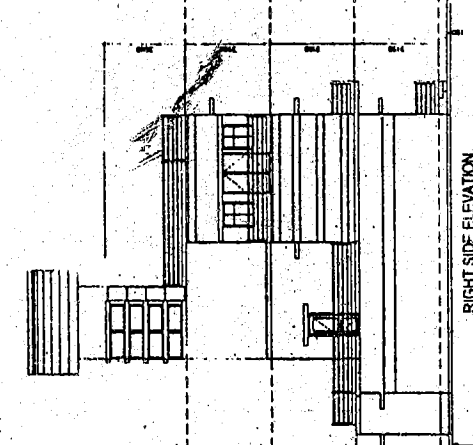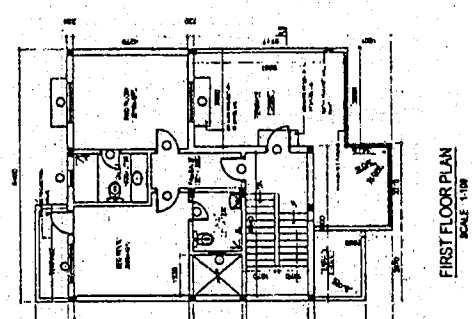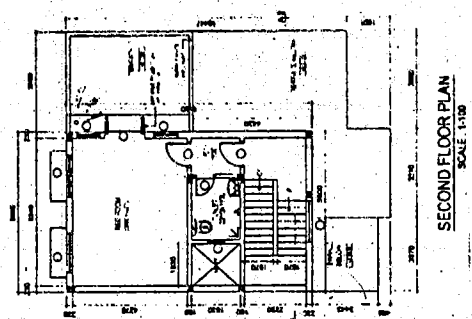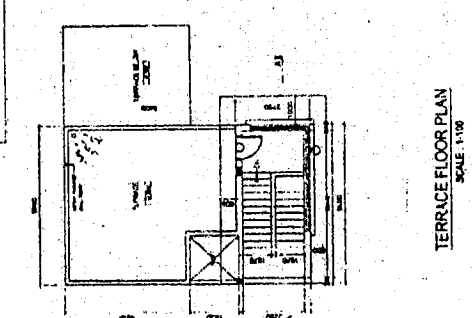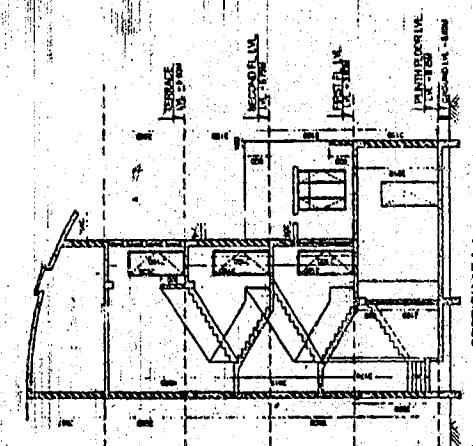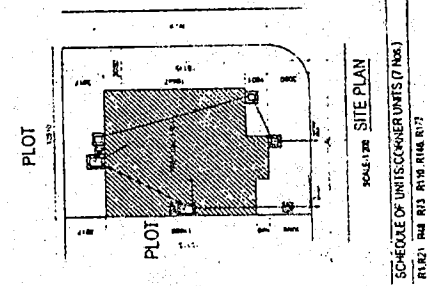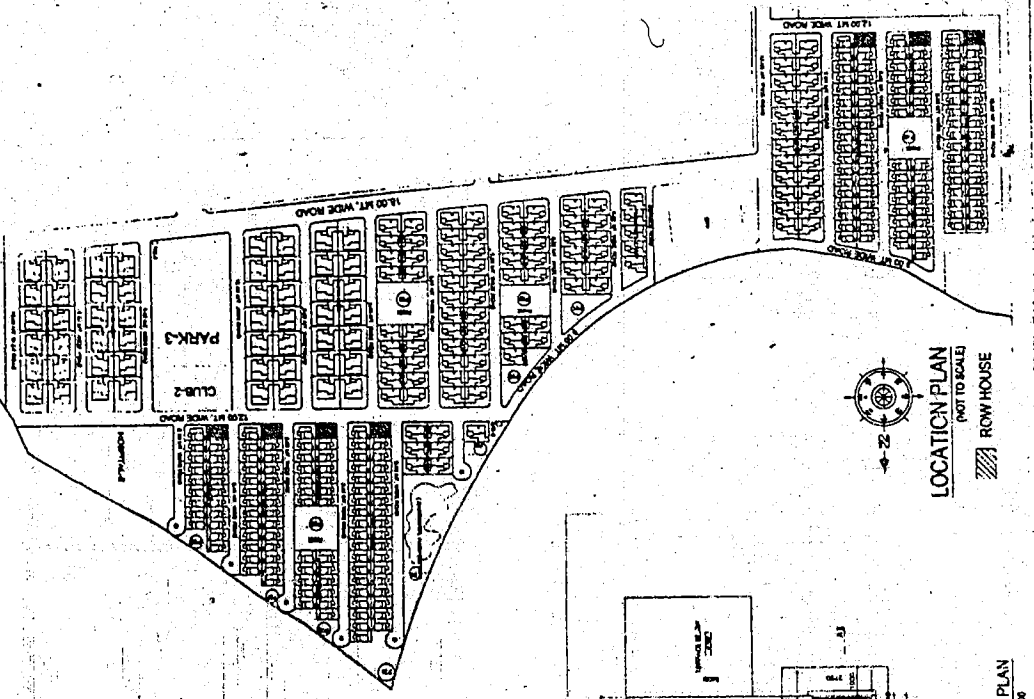

AREA CALCULATION STATEMENT

BLOCK AREA - ABCD	1	2	
AREA	1	2	

WINDOW SCHEDULE

NO.	TYPE	AREA	PERCENTAGE
1	1	1.20	1.20
2	2	1.50	1.50
3	3	1.80	1.80
100	100	30.90	30.90

DOOR SCHEDULE

NO.	TYPE	AREA	PERCENTAGE
1	1	1.20	1.20
2	2	1.50	1.50
3	3	1.80	1.80
100	100	30.90	30.90

AREA CALCULATION STATEMENT

BLOCK AREA - ABCD</
---------------------

# SAHARA CITY HOMES LUCKNOW

SCHEDULE OF UNITS - TYPICAL UNITS (97 Nos.)  
 R2 TO R11 - 22 TO R24 - 1 R18 to R20 - 1 R17 to R19 - 1  
 R11 to R15 - 2477 to R16 - 1 R17 to R19 - 1

AREA STATEMENT OF ROW HOUSE  
 1) PLOT AREA = 945 X 137.15 = 130,629 SQ.MT  
 2) BUILD UP AREA OF GROUND FLOOR = 106,829 SQ.MT  
 3) BUILD UP AREA OF FIRST FLOOR = 87,161 SQ.MT  
 4) BUILD UP AREA OF SECOND FLOOR = 49,849 SQ.MT  
 TOTAL BUILT UP AREA OF ROWHOUSE = 243,839 SQ.MT  
 5) GROUND COVERAGE = 108,829 SQ.MT (12.34 %)  
 6) IMBURY AREA = 15.95 SQ.MT  
 7) OPEN AREA = 64.54 SQ.MT


AUTHORITY

ARCHITECT

OWNER


DWG. NO ISCH/KWI/APP/RH/DRG-02  
 DESCRIPTION  
 ROW-HOUSE  
 PLAN, SEC., ELE. & AREA STATEMENT  
 SCALE: 1:100 DATE: 06/04/2006  
 NAME AND ADDRESS OF ARCHITECT

Architect  
**Hafeez**  
 Contractor  
 CA/7714043  
 29 Bank Street, Mumbai 400 023 Tel: 2266 1924

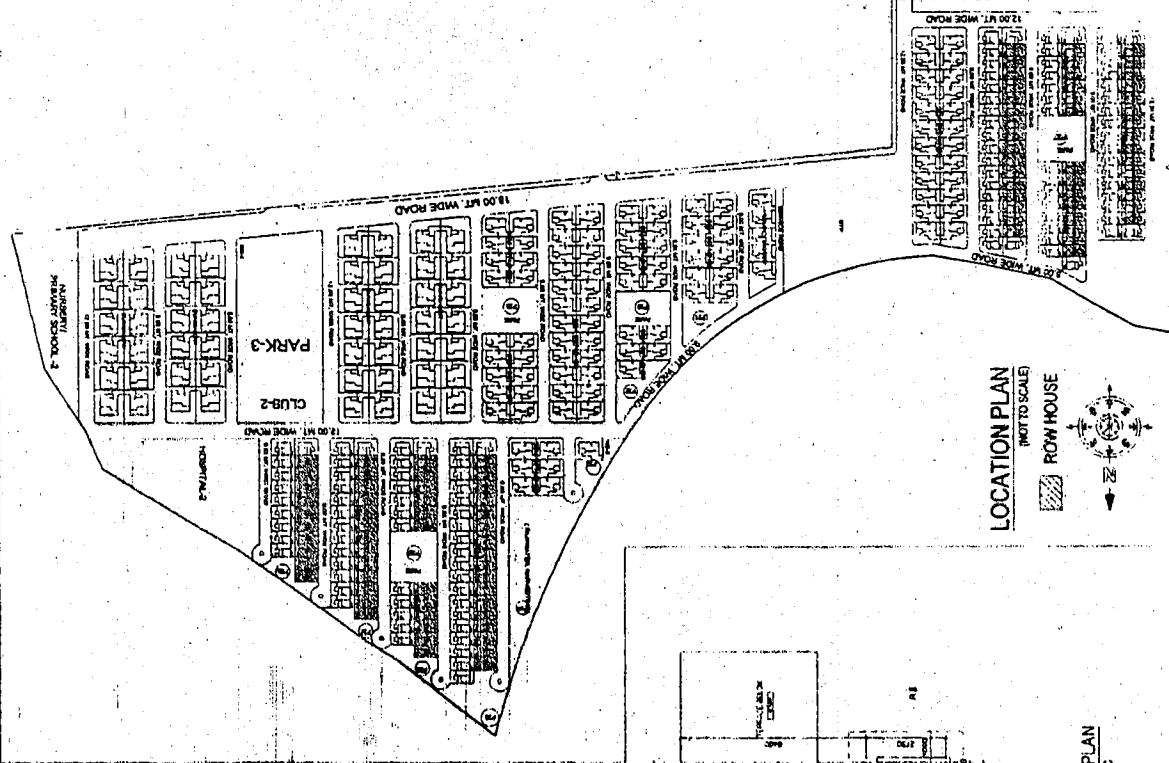


AREA CALCULATION STATEMENT  
 SECOND FLOOR PLAN-BUILDING TYPE ROW-HOUSE

BLOCK AREA - ABCD	5.80	X	1.150	=	6.67	sq.m
DEDUCTIONS - E	1.760	X	1.830	X	1	= 3.221
SUB TOTAL AREA - F						3.45
NET BUILT UP AREA						3.221
TOTAL B.U.A @ SECOND FLOOR						49,849

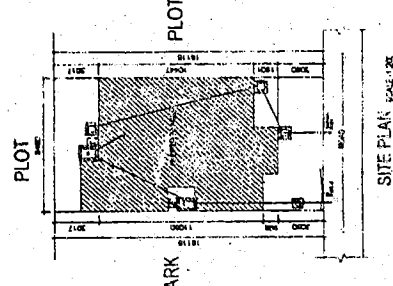


AREA CALCULATION STATEMENT  
 SECOND FLOOR PLAN-BUILDING TYPE ROW-HOUSE

BLOCK AREA - ABCD	5.80	X	1.150	=	6.67	sq.m
DEDUCTIONS - E	1.760	X	1.830	X	1	= 3.221
SUB TOTAL AREA - F						3.45
NET BUILT UP AREA						3.221
TOTAL B.U.A @ SECOND FLOOR						49,849

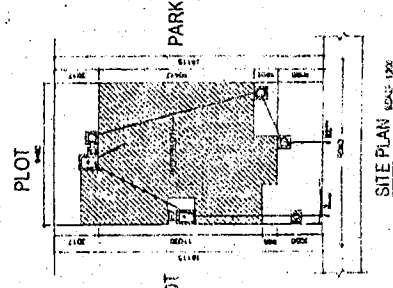









AREA CALCULATION STATEMENT  
 FIRST FLOOR PLAN-BUILDING TYPE ROW-HOUSE

BLOCK AREA - ABCD	9.45	X	9.150	=	86.559	sq.m
DEDUCTIONS - E	3.660	X	4.430	X	1	= 16.177
SUB TOTAL AREA - F	1.760	X	1.830	X	1	= 3.221
NET BUILT UP AREA						19,368
TOTAL B.U.A @ FIRST FLOOR						87,161

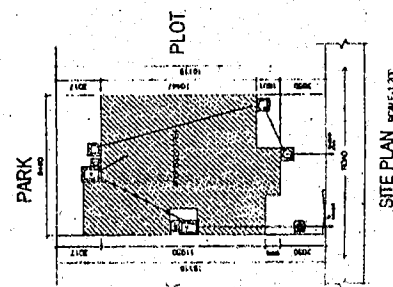

AREA CALCULATION STATEMENT  
 GROUND FLOOR PLAN-BUILDING TYPE ROW-HOUSE

BLOCK AREA - ABCD	9.45	X	13.258	=	125.515	sq.m
DEDUCTIONS - E	5.795	X	1.22	X	1	= 7.07
SUB TOTAL AREA - F	1.760	X	1.630	X	1	= 2.871
NET BUILT UP AREA	3.950	X	1.651	X	1	= 6.521
TOTAL B.U.A @ GROUND FLOOR						108,829

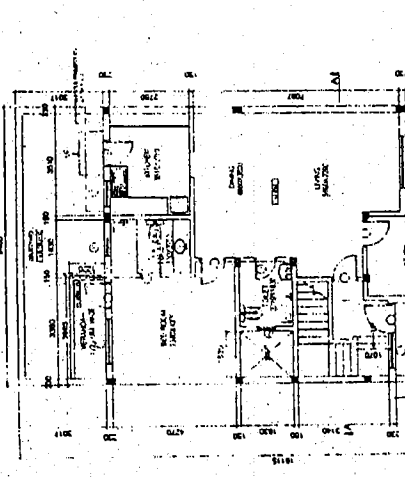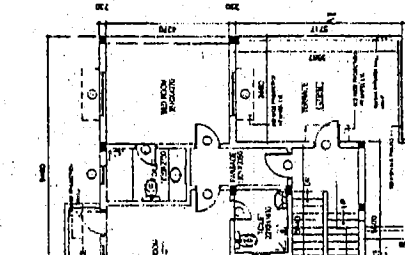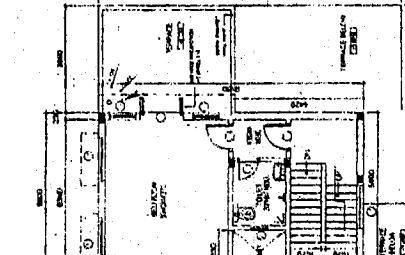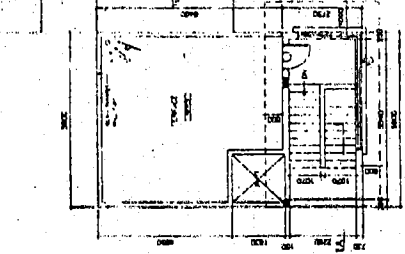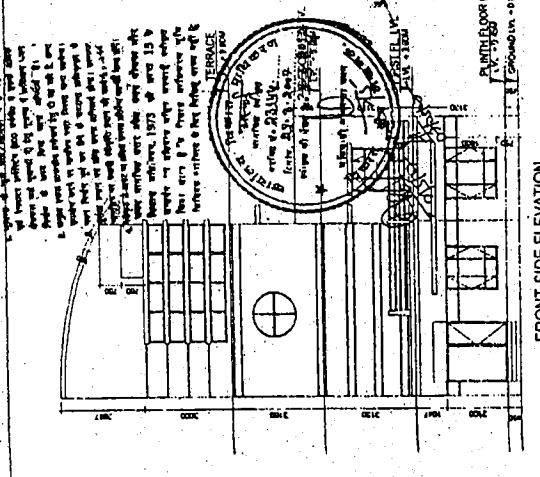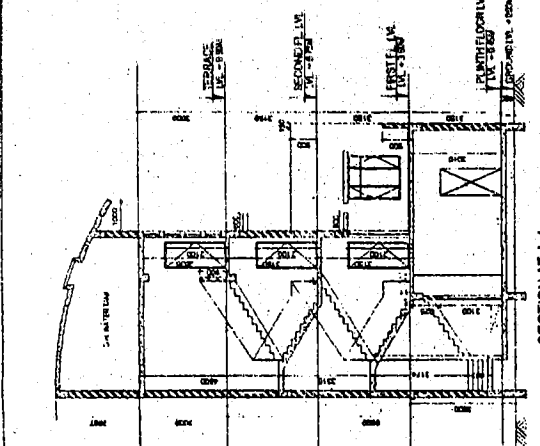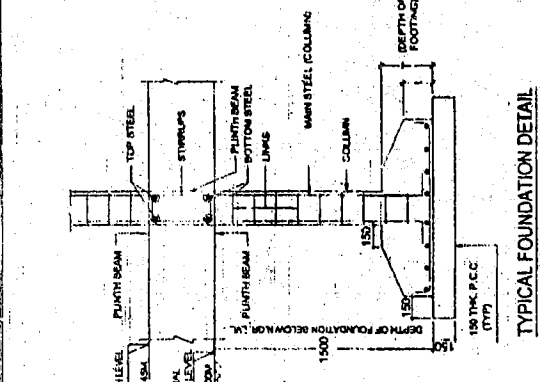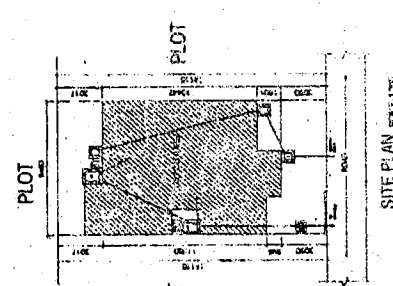

AREA CALCULATION STATEMENT  
 GROUND FLOOR PLAN-BUILDING TYPE ROW-HOUSE

BLOCK AREA - ABCD	9.45	X	13.258	=	125.515	sq.m
DEDUCTIONS - E	5.795	X	1.22	X	1	= 7.07
SUB TOTAL AREA - F	1.760	X	1.630	X	1	= 2.871
NET BUILT UP AREA	3.950	X	1.651	X	1	= 6.521
TOTAL B.U.A @ GROUND FLOOR						108,829

WINDOW SCHEDULE

TYPE	NO.	AREA	DATE
W1	1	1.20	06/04/2006
W2	1	1.20	06/04/2006
DOOR SCHEDULE

TYPE	NO.	AREA	DATE
D1	1	1.20	06/04/2006
D2	1	1.20	06/04/2006
SCHEDULE OF UNITS (97 Nos.)  
 R24 to R23 - 1 R22 to R21 - 1 R20 to R19 - 1 R18 to R17 - 1 R16 to R15 - 1 R14 to R13 - 1 R12 to R11 - 1 R10 to R9 - 1 R8 to R7 - 1 R6 to R5 - 1 R4 to R3 - 1 R2 to R1 - 1  
 R10  
 SCHEDULE OF UNITS (1 Nos.)  
 R10  
 SCHEDULE OF UNITS (2 Nos.)  
 R10, R11  
 SCHEDULE OF UNITS (3 Nos.)  
 R10, R11, R12  
 SCHEDULE OF UNITS (4 Nos.)  
 R10, R11, R12, R13  
 SCHEDULE OF UNITS (5 Nos.)  
 R10, R11, R12, R13, R14  
 SCHEDULE OF UNITS (6 Nos.)  
 R10, R11, R12, R13, R14, R15  
 SCHEDULE OF UNITS (7 Nos.)  
 R10, R11, R12, R13, R14, R15, R16  
 SCHEDULE OF UNITS (8 Nos.)  
 R10, R11, R12, R13, R14, R15, R16, R17  
 SCHEDULE OF UNITS (9 Nos.)  
 R10, R11, R12, R13, R14, R15, R16, R17, R18  
 SCHEDULE OF UNITS (10 Nos.)  
 R10, R11, R12, R13, R14, R15, R16, R17, R18, R19  
 SCHEDULE OF UNITS (11 Nos.)  
 R10, R11, R12, R13, R14, R15, R16, R17, R18, R19, R20  
 SCHEDULE OF UNITS (12 Nos.)  
 R10, R11, R12, R13, R14, R15, R16, R17, R18, R19, R20, R21  
 SCHEDULE OF UNITS (13 Nos.)  
 R10, R11, R12, R13, R14, R15, R16, R17, R18, R19, R20, R21, R22  
 SCHEDULE OF UNITS (14 Nos.)  
 R10, R11, R12, R13, R14, R15, R16, R17, R18, R19, R20, R21, R22, R23  
 SCHEDULE OF UNITS (15 Nos.)  
 R10, R11, R12, R13, R14, R15, R16, R17, R18, R19, R20, R21, R22, R23, R24

# SAHARA CITY HOMES LUCKNOW

SCHEDULE OF UNITS - TYPICAL UNITS (93 Nos.)

NO.	TYPE	AREA (SQ. FT.)	NO. OF UNITS	TOTAL AREA (SQ. FT.)
1	1 BHK	100.00	100	10000.00
2	2 BHK	150.00	50	7500.00
3	3 BHK	200.00	30	6000.00
4	4 BHK	250.00	10	2500.00
5	5 BHK	300.00	3	900.00
6	6 BHK	350.00	1	350.00
7	7 BHK	400.00	1	400.00
8	8 BHK	450.00	1	450.00
93	93 BHK	4700.00	1	4700.00

**AREA STATEMENT OF ROW HOUSE**

1) PLOT AREA = 9.48 X 18.15 = 171.37 SQ. MT.

2) BUILT-UP AREA OF GROUND FLOOR = 100.00 SQ. MT.

3) BUILT-UP AREA OF FIRST FLOOR = 87.181 SQ. MT.

4) BUILT-UP AREA OF SECOND FLOOR = 49.849 SQ. MT.

5) TOTAL BUILT-UP AREA OF ROWHOUSE = 237.03 SQ. MT.

6) GROUND COVERAGE = 100.00 SQ. MT. (23.24%)

7) PLANTY AREA = 15.00 SQ. MT.

8) OPEN AREA = 84.541 SQ. MT.

AUTHORITY:

ARCHITECT:

OWNER:

DWG. NO. ISCHILKWIAPR/RH/DRG-03

DESCRIPTION: ROW-HOUSE


PLAN SEC., ELE. & AREA STATEMENT

SCALE: 1:100 DATE: 06/04/2006

NAME AND ADDRESS OF ARCHITECT: CA7714043

Architect: Hafeez Contractor


29 Bank Street, Mumbai-400023, Tel: 2286 1920

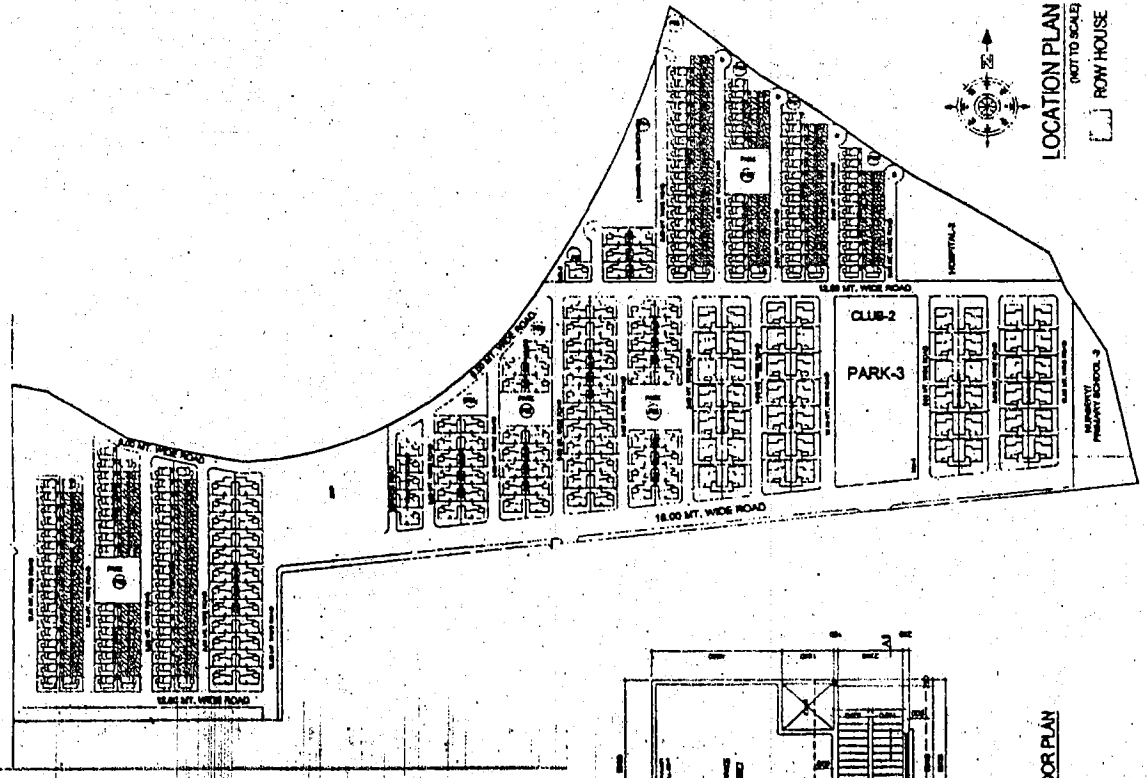





AREA CALCULATION STATEMENT

SECOND FLOOR PLAN-BUILDING TYPE: ROW-HOUSE



NO.	DESCRIPTION	AREA (SQ. MT.)
1	BUILT-UP AREA	49.849
2	DEDUCTIONS	53.07
3	NET BUILT-UP AREA	2.271
4	SUB TOTAL AREA	2.271
5	TOTAL B.U.A. @ SECOND FLOOR	49.849

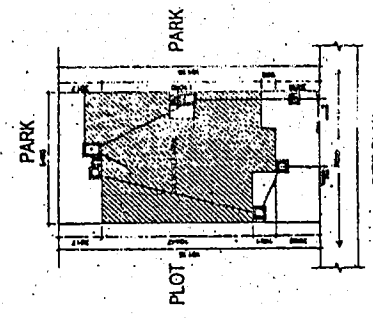

SCHEDULE OF UNITS: TYPICAL UNIT (1 Nos.)

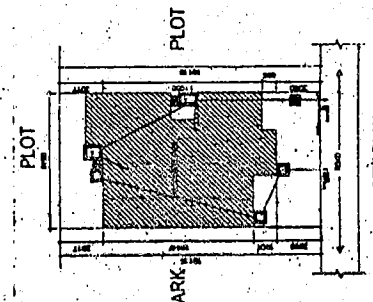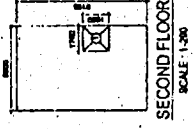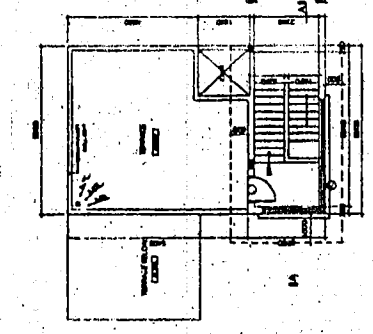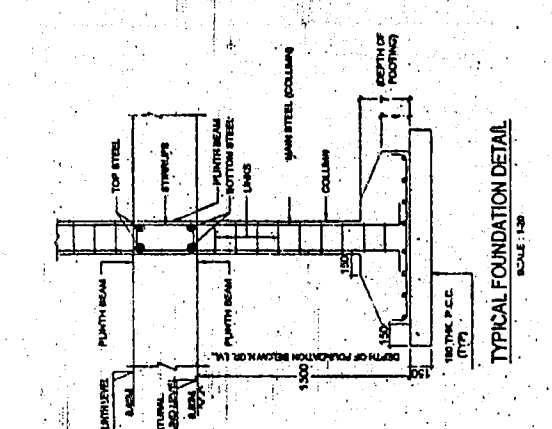


SCHEDULE OF UNITS: TYPICAL UNIT (2 Nos.)

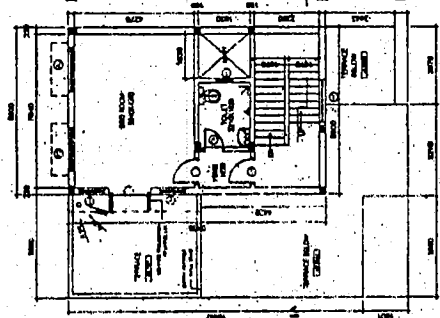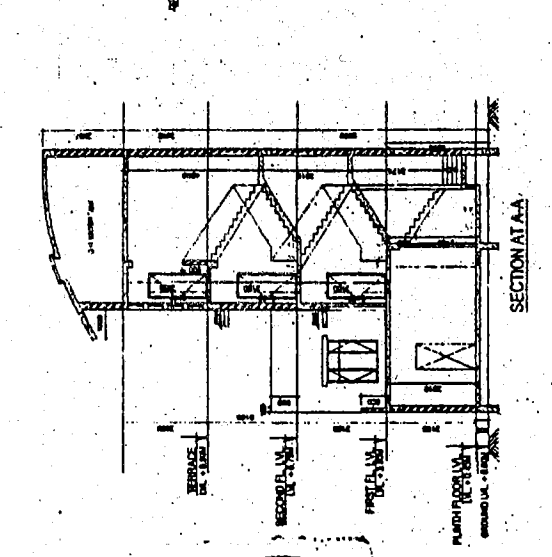





AREA CALCULATION STATEMENT

FIRST FLOOR PLAN-BUILDING TYPE: ROW-HOUSE

NO.	DESCRIPTION	AREA (SQ. MT.)
1	BUILT-UP AREA	87.181
2	DEDUCTIONS	19.17
3	NET BUILT-UP AREA	3.221
4	SUB TOTAL AREA	3.221
5	TOTAL B.U.A. @ FIRST FLOOR	87.181

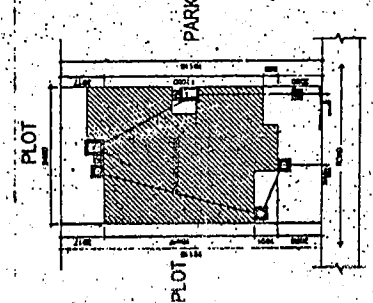

SCHEDULE OF UNITS: TYPICAL UNIT (3 Nos.)

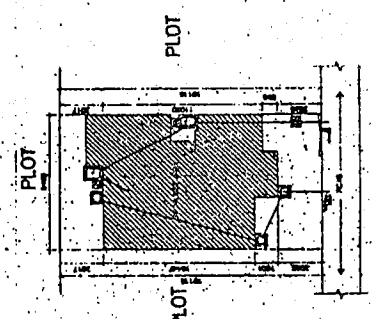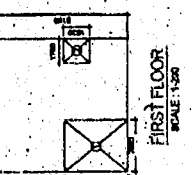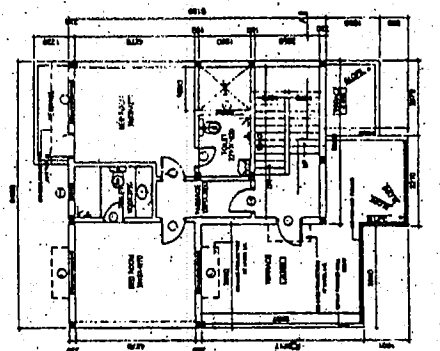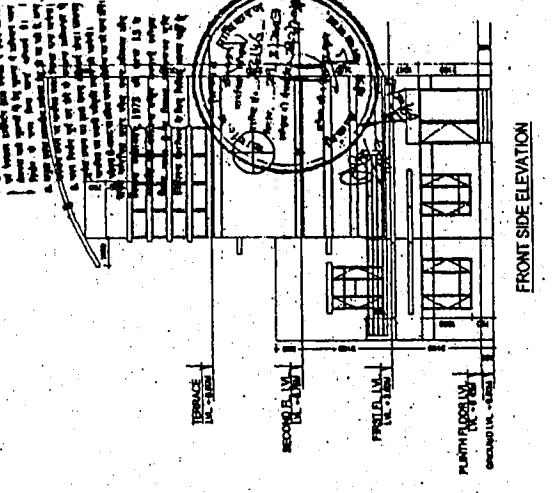

SCHEDULE OF UNITS: TYPICAL UNITS (8 Nos.)

AREA CALCULATION STATEMENT

GROUND FLOOR PLAN-BUILDING TYPE: ROW-HOUSE


NO.	DESCRIPTION	AREA (SQ. MT.)
1	BUILT-UP AREA	100.00
2	DEDUCTIONS	7.07
3	NET BUILT-UP AREA	3.271
4	SUB TOTAL AREA	3.271
5	TOTAL B.U.A. @ GROUND FLOOR	100.00

WINDOW SCHEDULE

NO.	TYPE	AREA (SQ. FT.)
1	1	100
2	2	100
3	3	100
4	4	100
5	5	100
6	6	100
7	7	100
8	8	100
9	9	100
10	10	100

DOOR SCHEDULE

NO.	TYPE	AREA (SQ. FT.)
1	1	100
2	2	100
3	3	100
4	4	100
5	5	100
6	6	100
7	7	100
8	8	100
9	9	100
10	10	100

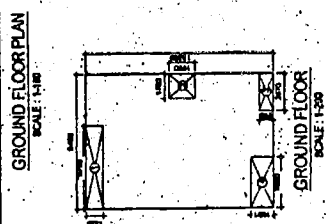

SCHEDULE OF UNITS: TYPICAL UNITS (8 Nos.)

# SAHARA CITY HOMES LUCKNOW

**SCHEDULE OF UNITS - CORNER UNITS (7 Nos.)**

NO.	MT.	FT.	CM.	NO.
1	10.00	32.81	106.63	1
2	10.00	32.81	106.63	1
3	10.00	32.81	106.63	1
4	10.00	32.81	106.63	1
5	10.00	32.81	106.63	1
6	10.00	32.81	106.63	1
7	10.00	32.81	106.63	1

**AREA STATEMENT OF ROW HOUSE**

1) PLOT AREA	= 224.687 SQ. MT.
2) BUILT UP AREA OF GROUND FLOOR	= 104.833 SQ. MT.
3) BUILT UP AREA OF FIRST FLOOR	= 87.181 SQ. MT.
4) BUILT UP AREA OF SECOND FLOOR	= 48.348 SQ. MT.
TOTAL BUILT UP AREA OF ROWHOUSE	= 222.859 SQ. MT.
5) GROUND COVERAGE	= 108.829 SQ. MT. (47.56 %)
6) OPEN AREA	= 115.858 SQ. MT.
7) UTILITY AREA	= 15.98 SQ. MT.
8) COVER AREA	= 117.868 SQ. MT.

**ARCHITECT:**

**OWNER:**

**DWG. NO:** SCH/CLKW/APPR/HR/DRG-04










**DESCRIPTION:** ROW HOUSE

**PLAN, SEC., ELE. & AREA STATEMENT**

**SCALE:** 1:100 | **DATE:** 25/07/2006

**NAME AND ADDRESS OF ARCHITECT:** Architect Hafeez Contractor CA/77/4043

29 Bank Street, Mumbai 400 023. Tel: 22661923

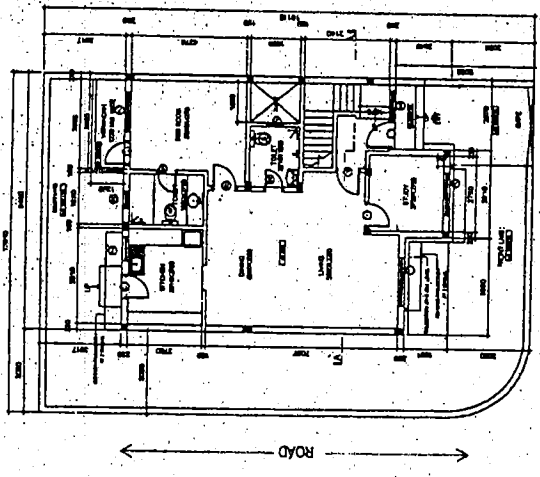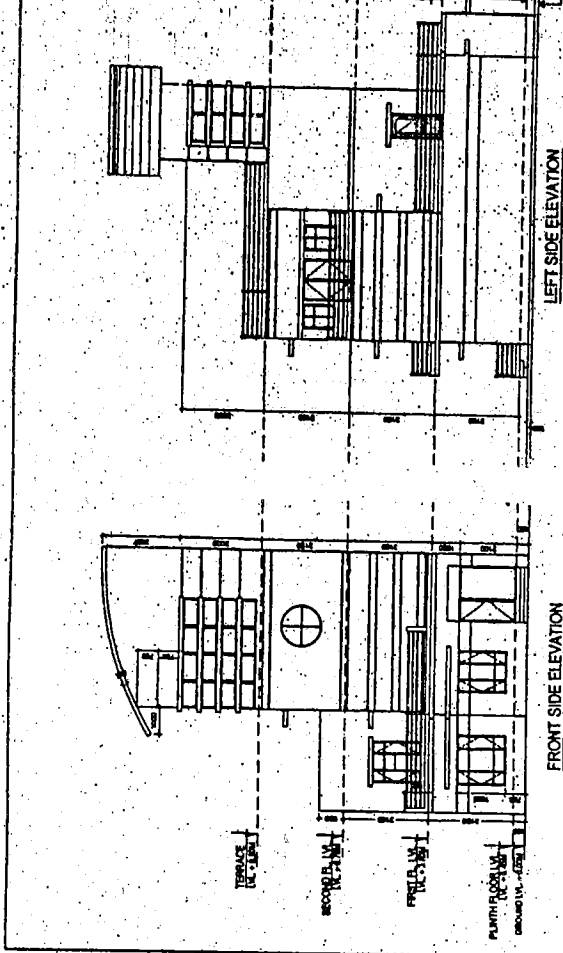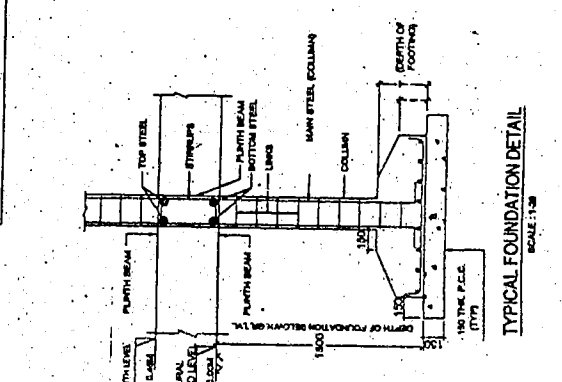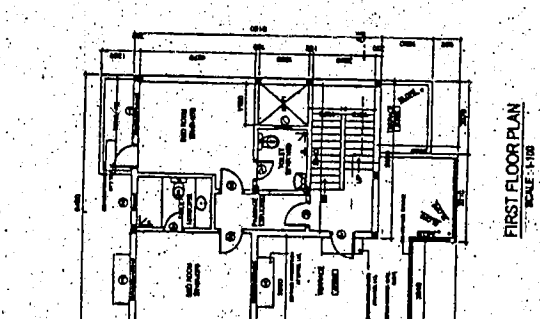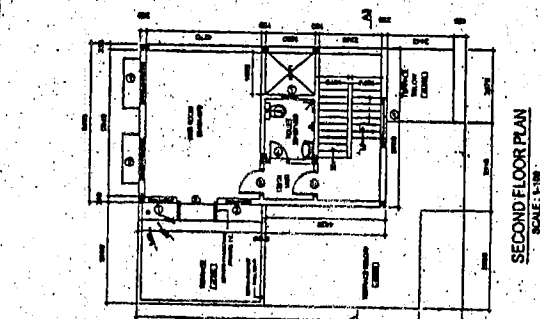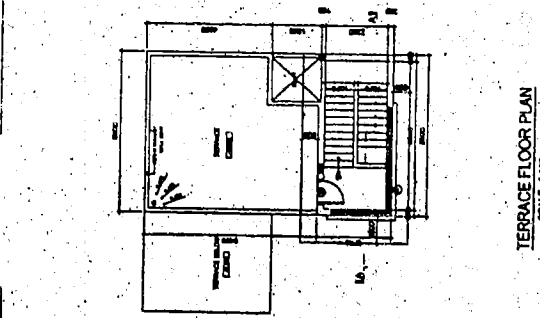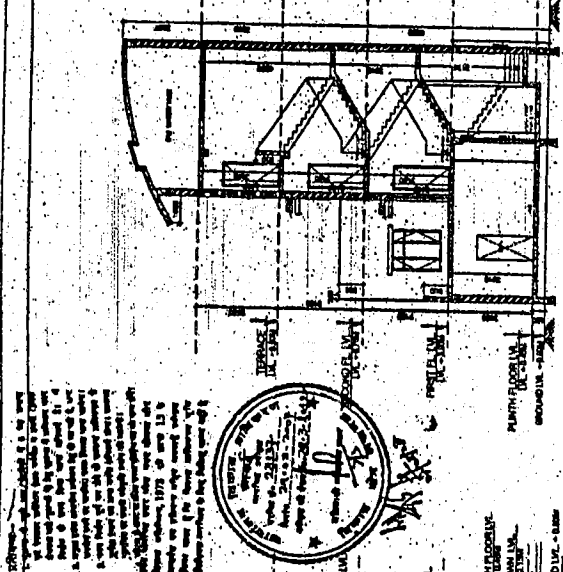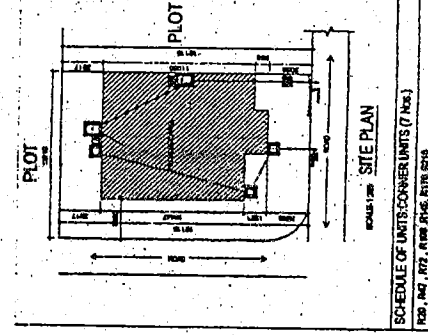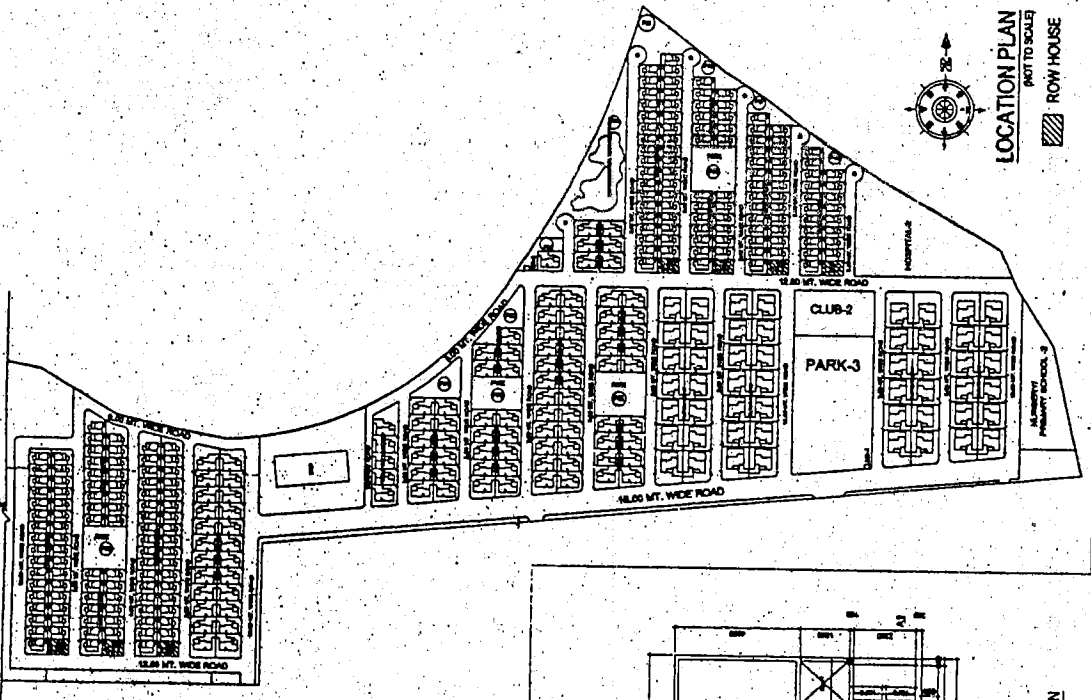

**AREA CALCULATION STATEMENT**

**FIRST FLOOR PLAN-BUILDING TYPE: ROW HOUSE**

BLOCK AREA	AREA	NO.	AREA	NO.	AREA	NO.
1	10.00	1	10.177	1	10.177	1
2	3.852	1	4.450	1	3.221	1
3	1.750	1	1.830	1	1.936	1
SUB TOTAL AREA - E			19.358			1
NET BUILT UP AREA			19.358			1
TOTAL B.U.A. @ FIRST FLOOR			67.181			1

**WINDOW SCHEDULE**

NO.	AREA	NO.	AREA	NO.	AREA
1	1.00	1	1.00	1	1.00
2	1.00	1	1.00	1	1.00
