



प्रोजेक्ट नं. सी/सी/354/मन/501/2019-20/18/मं-15-7-2020

मानपत्र की स्वीकृति दिनांक से पाँच साल तक मान्य होगी।
 यदि भवना अखण्ड एक संश्लेषण 2020 नगर नियोजन एवं प्रभावशीलता अंशलेखन करवाया गया है तो स्वीकृति कायम होगी। अन्यथा स्वीकृति 5 वर्षों के लिए मान्य होगी।
 3000 नगर नियोजन एवं प्रभावशीलता अंशलेखन करवाया गया है तो स्वीकृति कायम होगी। अन्यथा स्वीकृति 5 वर्षों के लिए मान्य होगी।

एस.पी.ओ. श्रीवासव (अवर अभियंता) काशीगढ़
 तेज वीर सिंह सहायक प्रिंट कार्यालय
 अनुमति मिली अर्थात् अंशलेखन कार्य-1 कायम

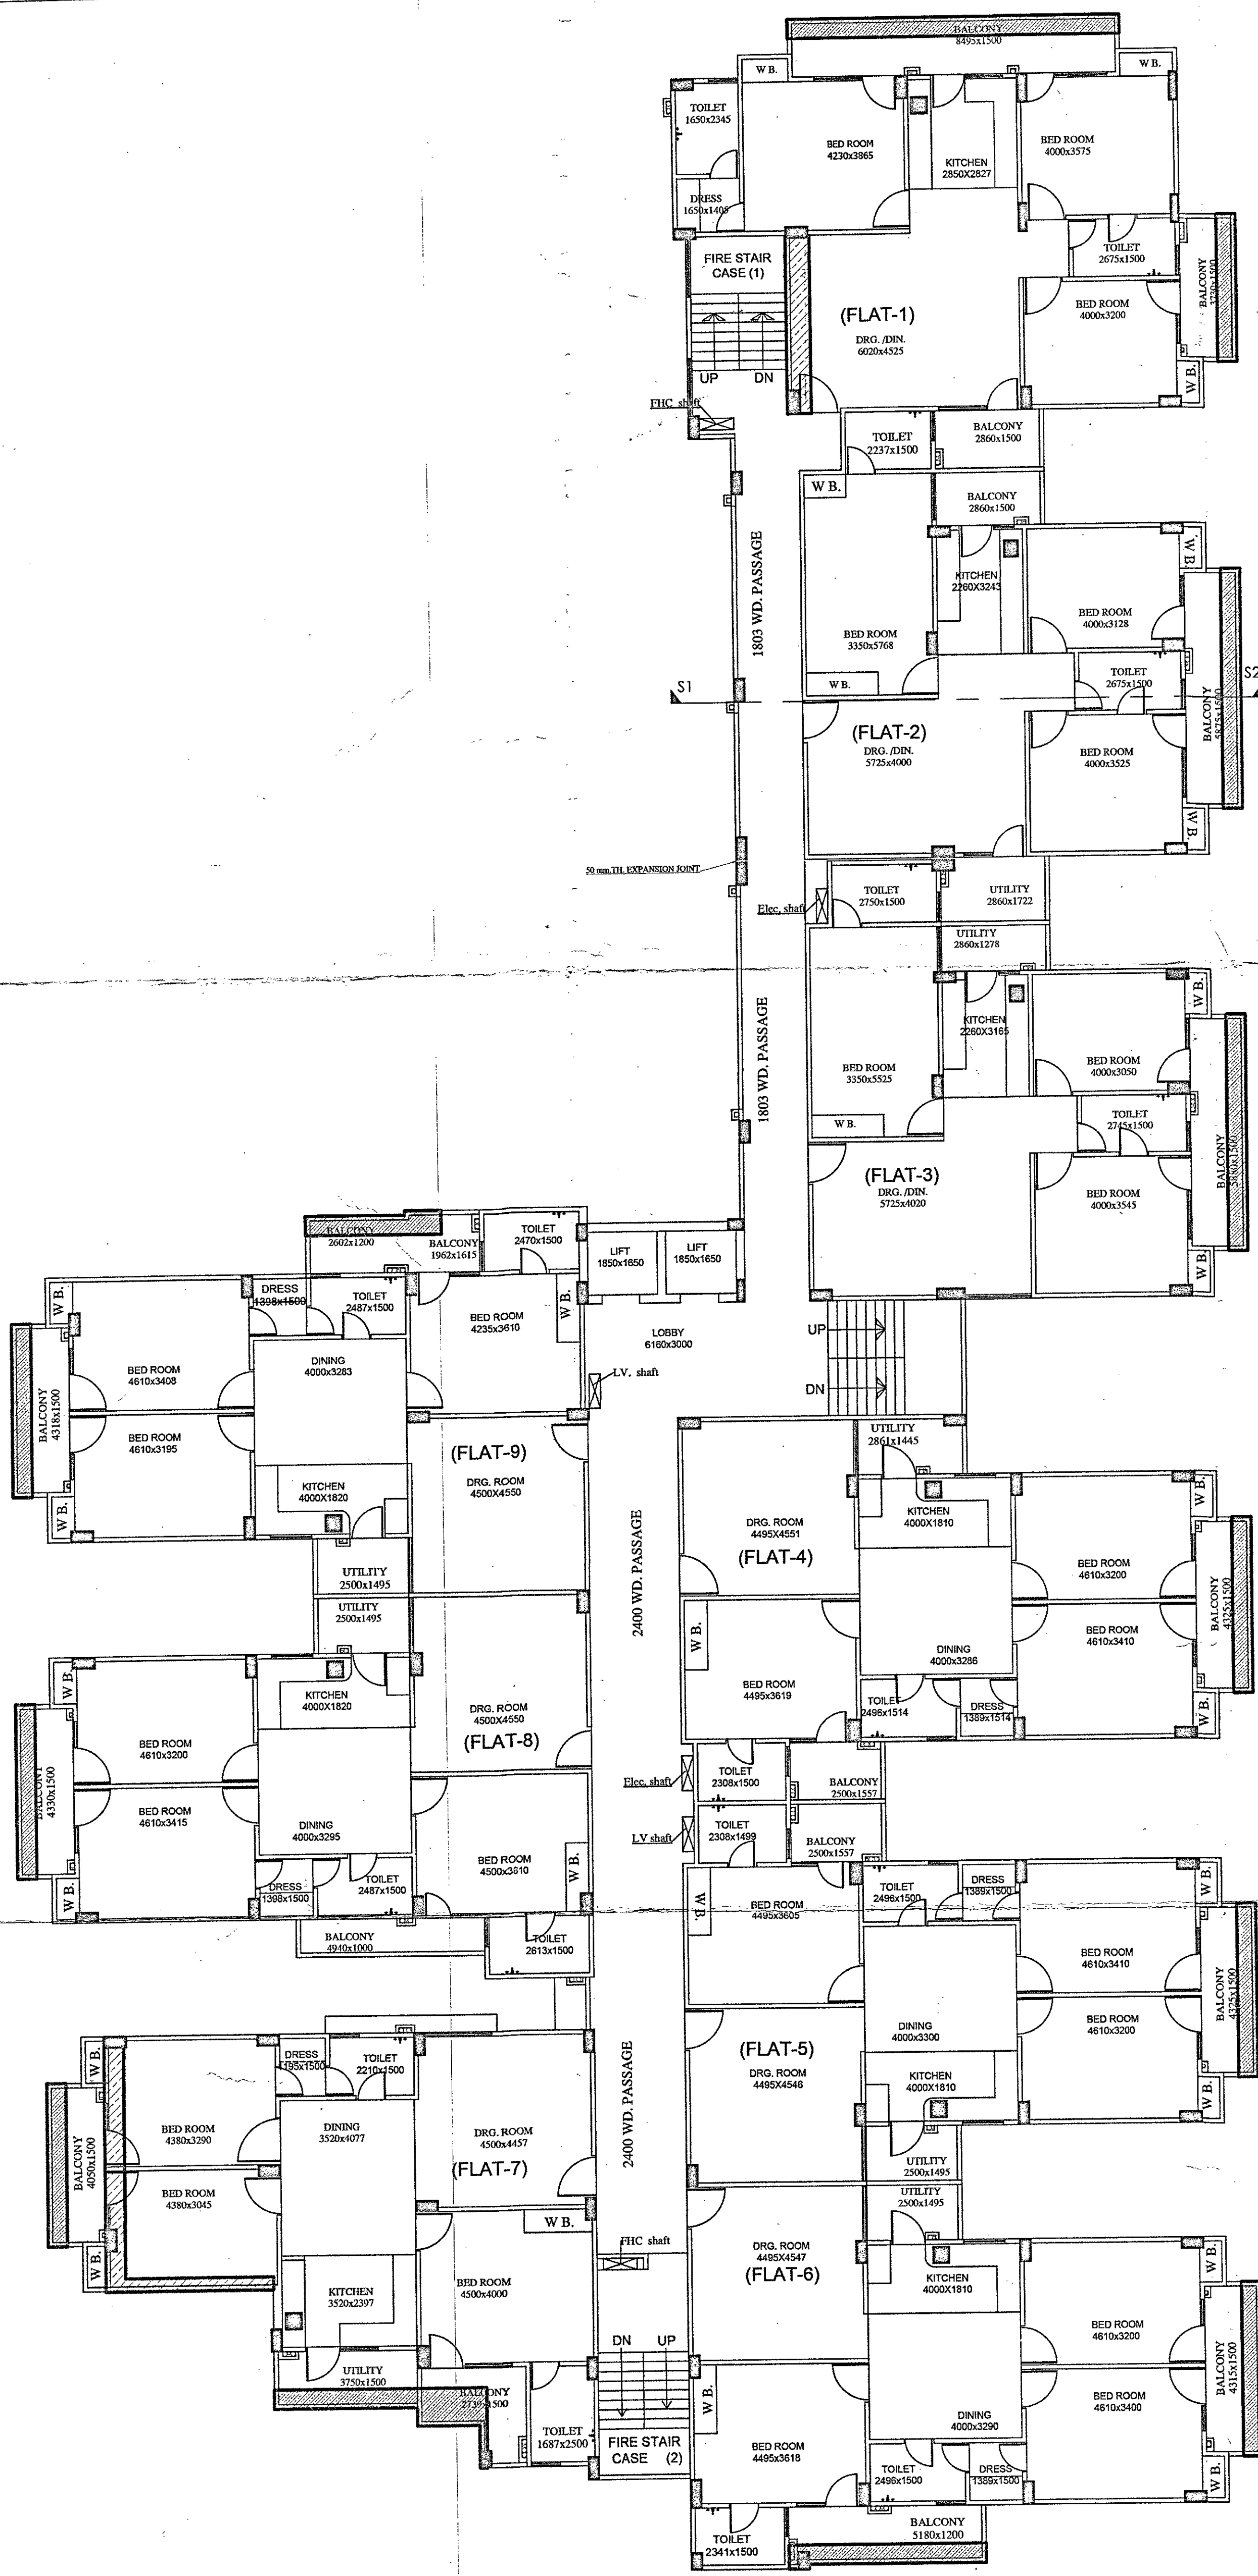

EXISTING FOURTH, FIFTH AND SIXTH FLOOR PLAN

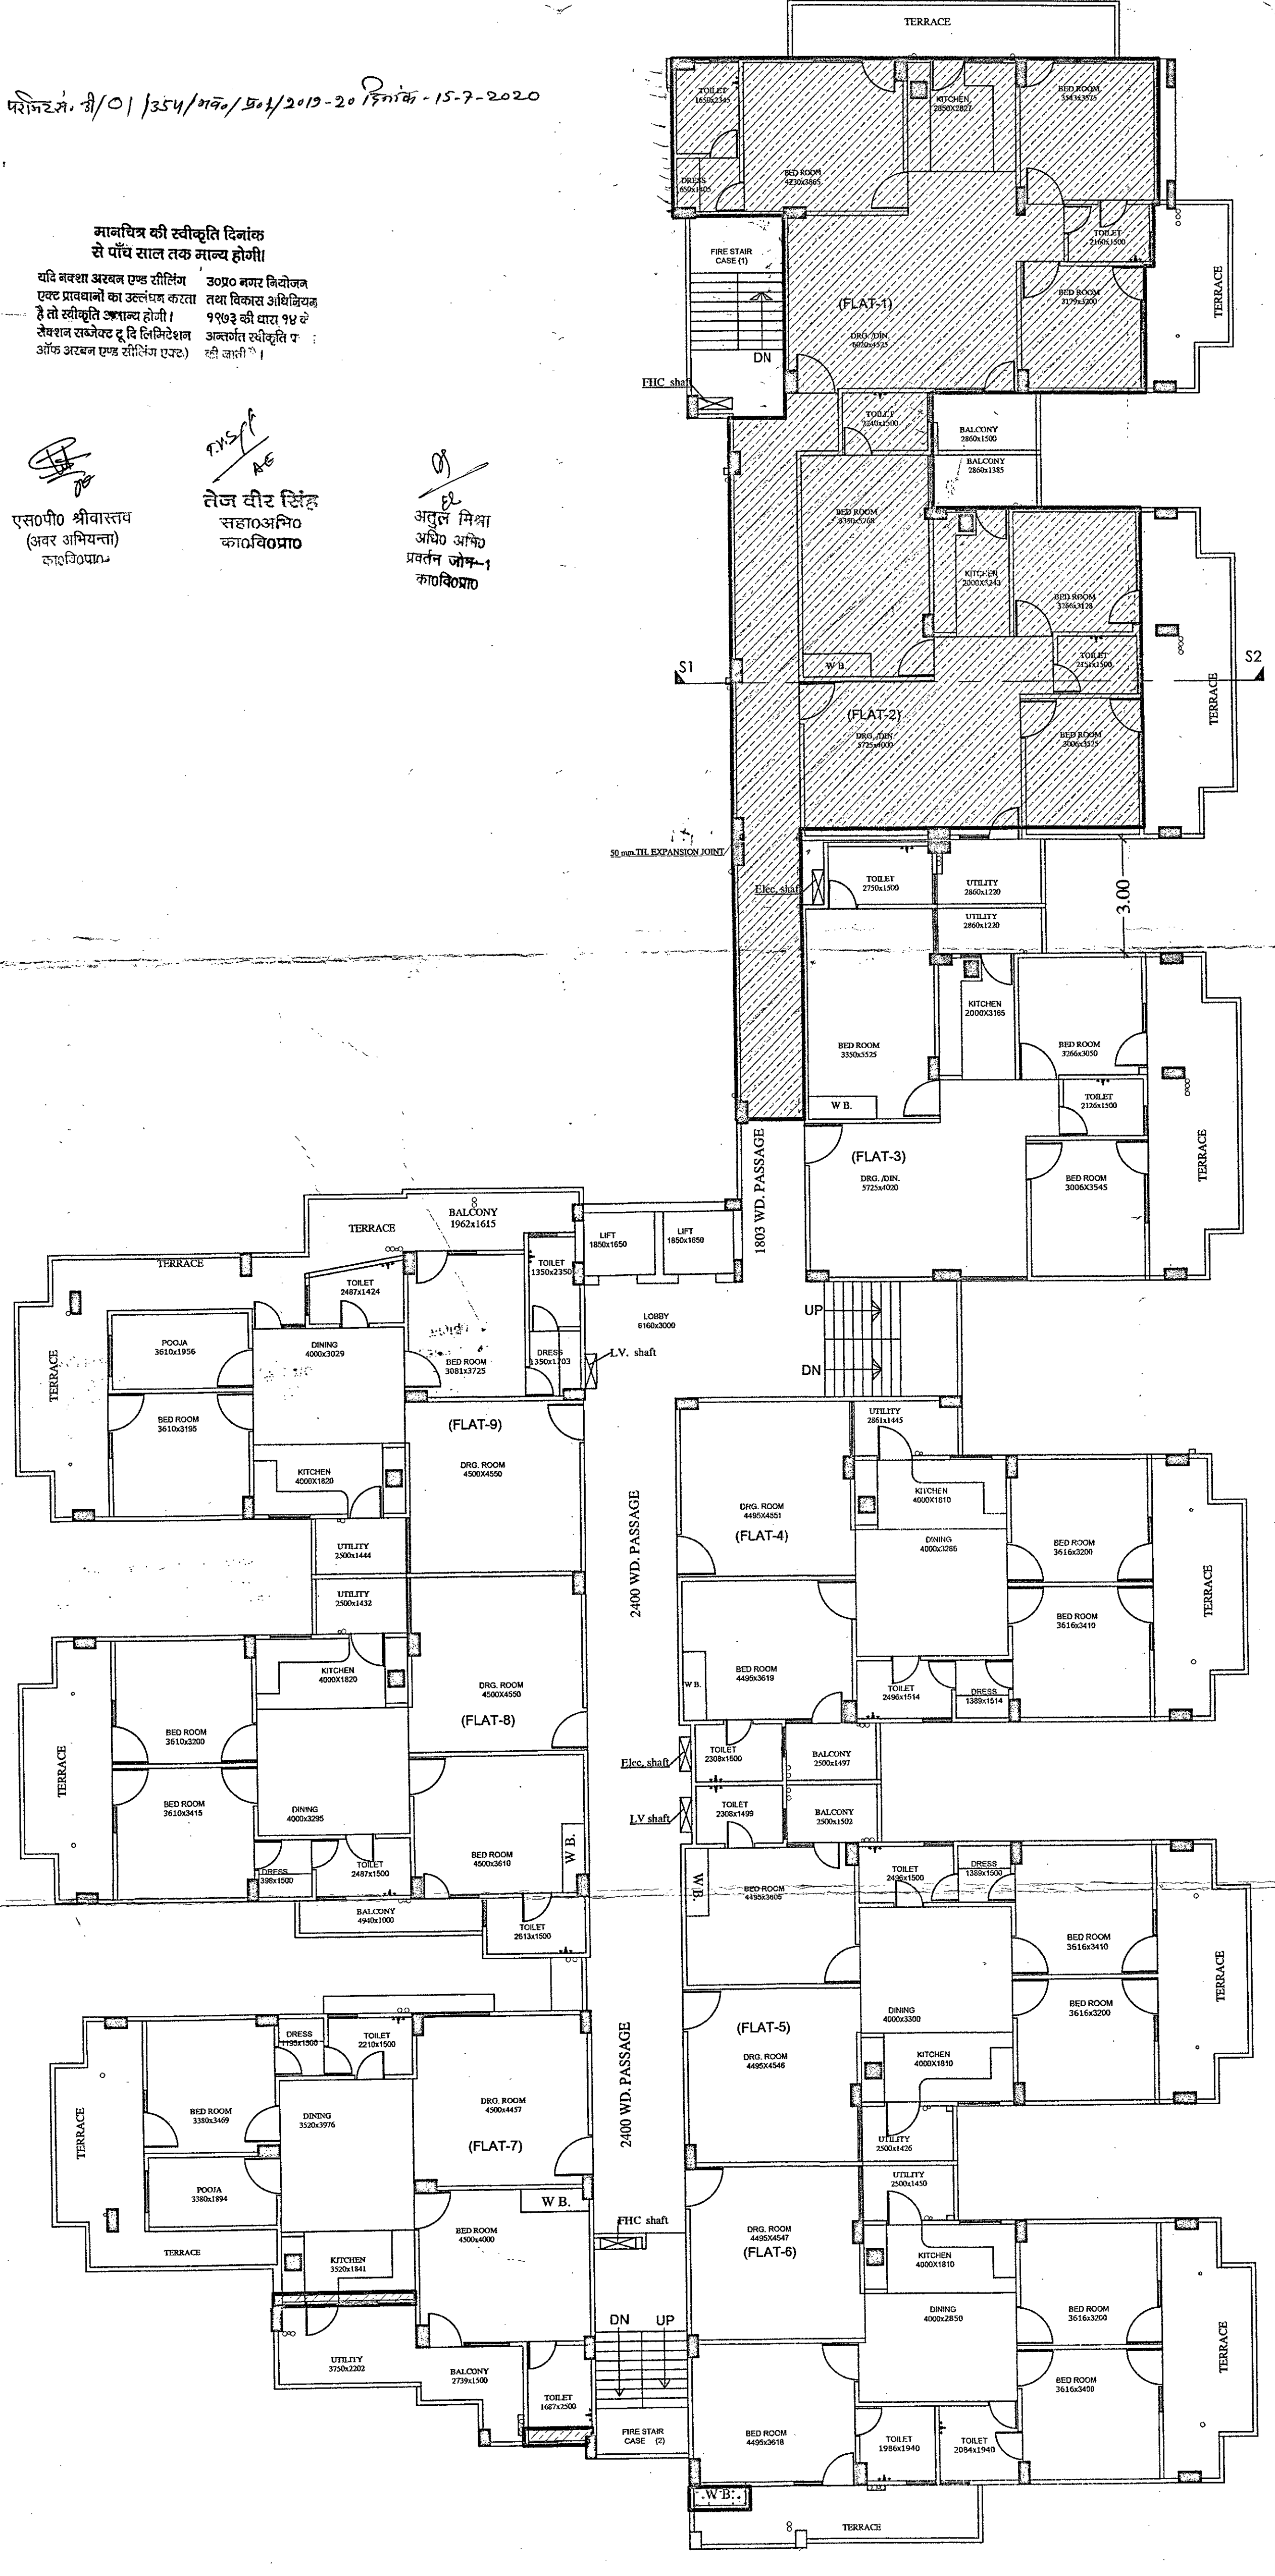

EXISTING SEVENTH FLOOR PLAN

AREA TO BE COMPOUNDED SHOWN THIS

PROJECT-
 EXISTING RESIDENTIAL APARTMENT BUILDING AT ARAZI NO. 416,417, SINGHPUR, KANPUR

OWNER-
 SUKHDHAM INFRASTRUCTURES L.L.P THROUGH PARTNER Mr. R.K. AGARWAL R/O 7/17/9-10 TILAK NAGAR, KANPUR.

DRG. TITLE-
 TYPICAL FLOOR PLAN

SHEET NO. -04
 NO. OF SHEETS-06
 SCALE- 1:100

OWNER'S SIGN.

 Sukhdham Infrastructures LLP. PARTNER

ARCHITECT'S SIGN.

 ARCHITECT ARUN KUMAR BARCH/MARCH CoA Regd. No. CA/94/17629 112/281, Swaroop Nagar, Kanpur Mobile No. 9915019599