

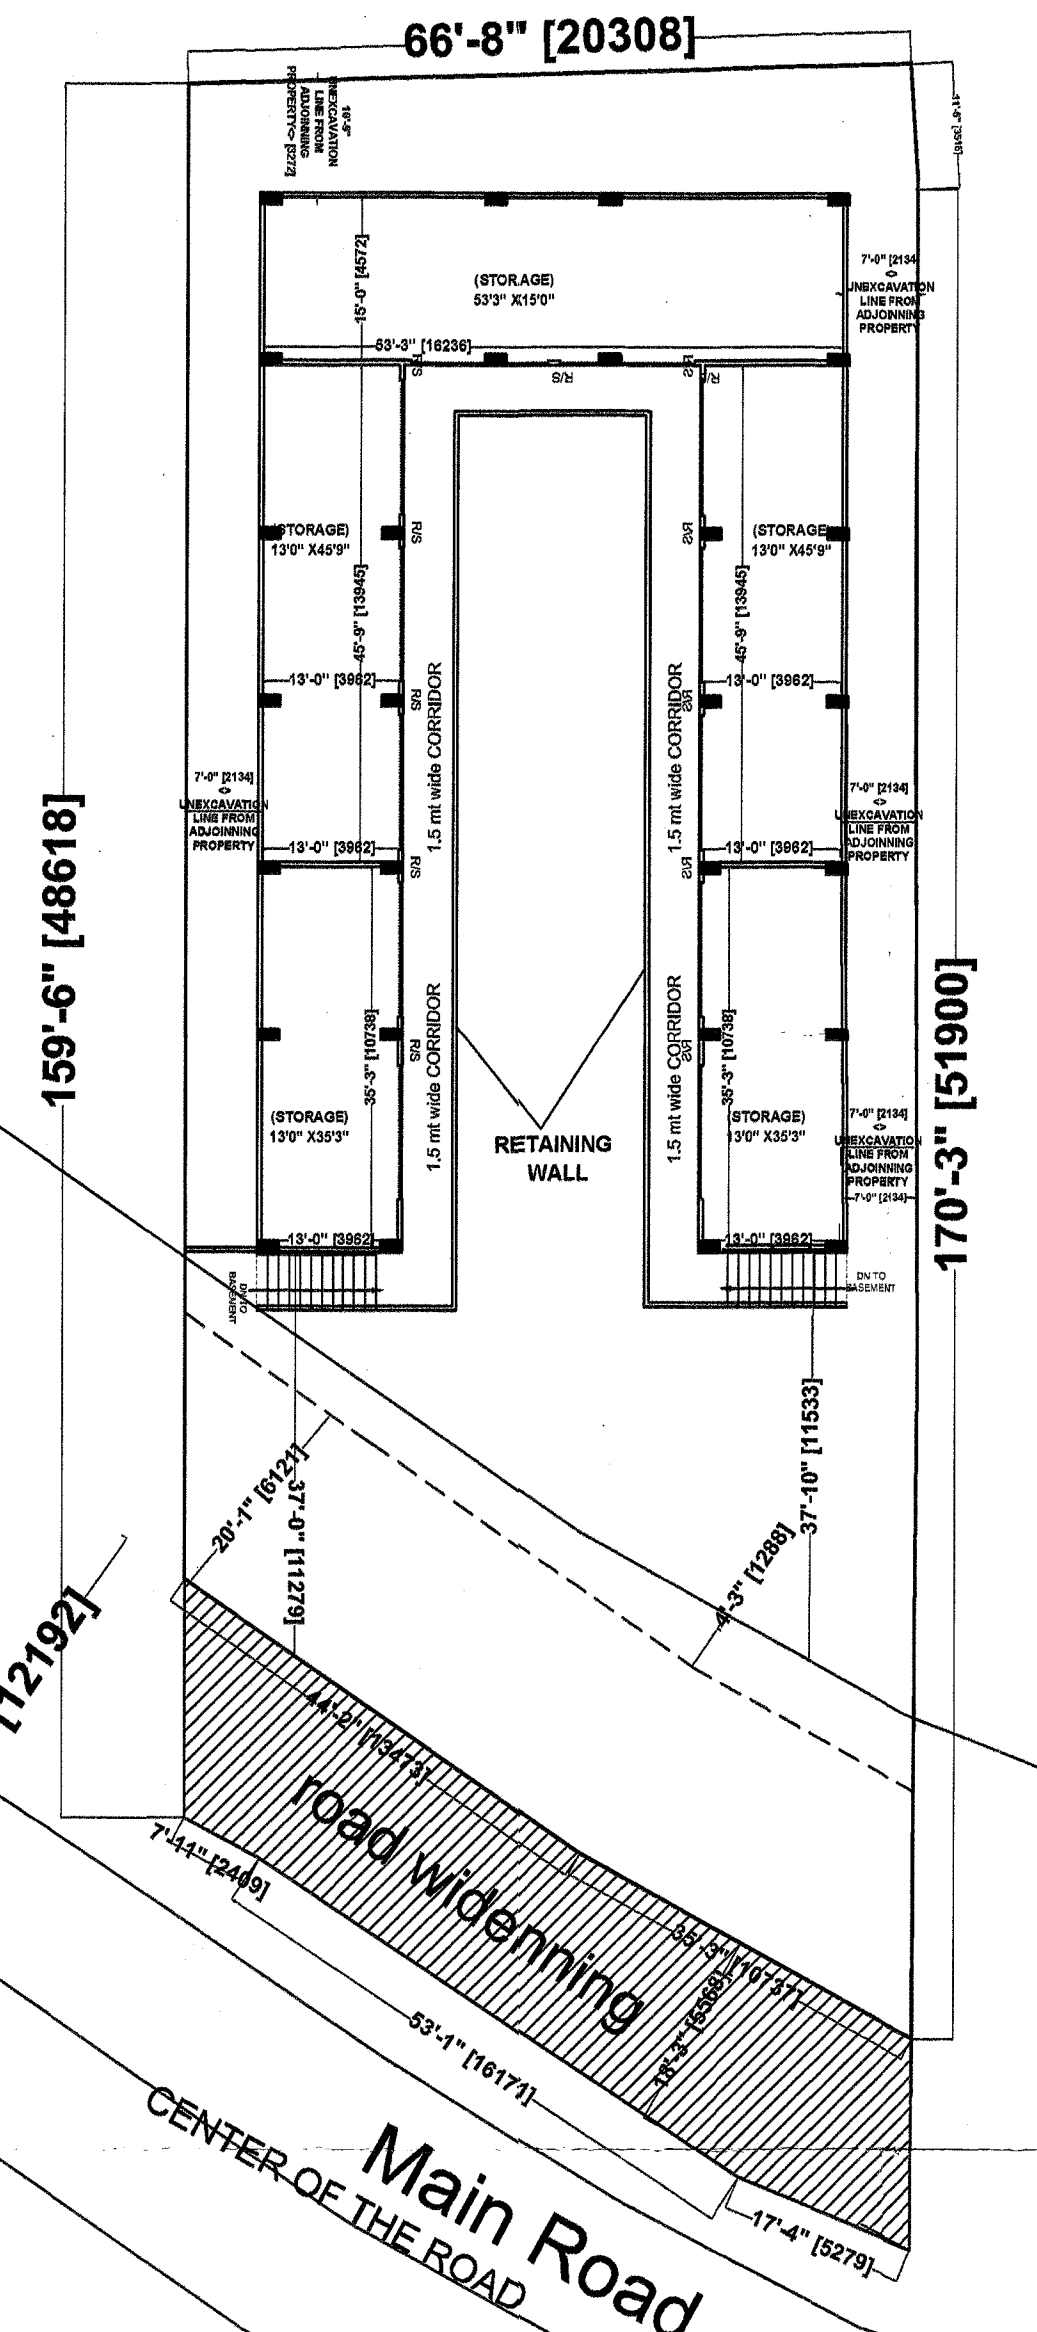



**SITE PLAN**  
SCALE.- 1"=8'

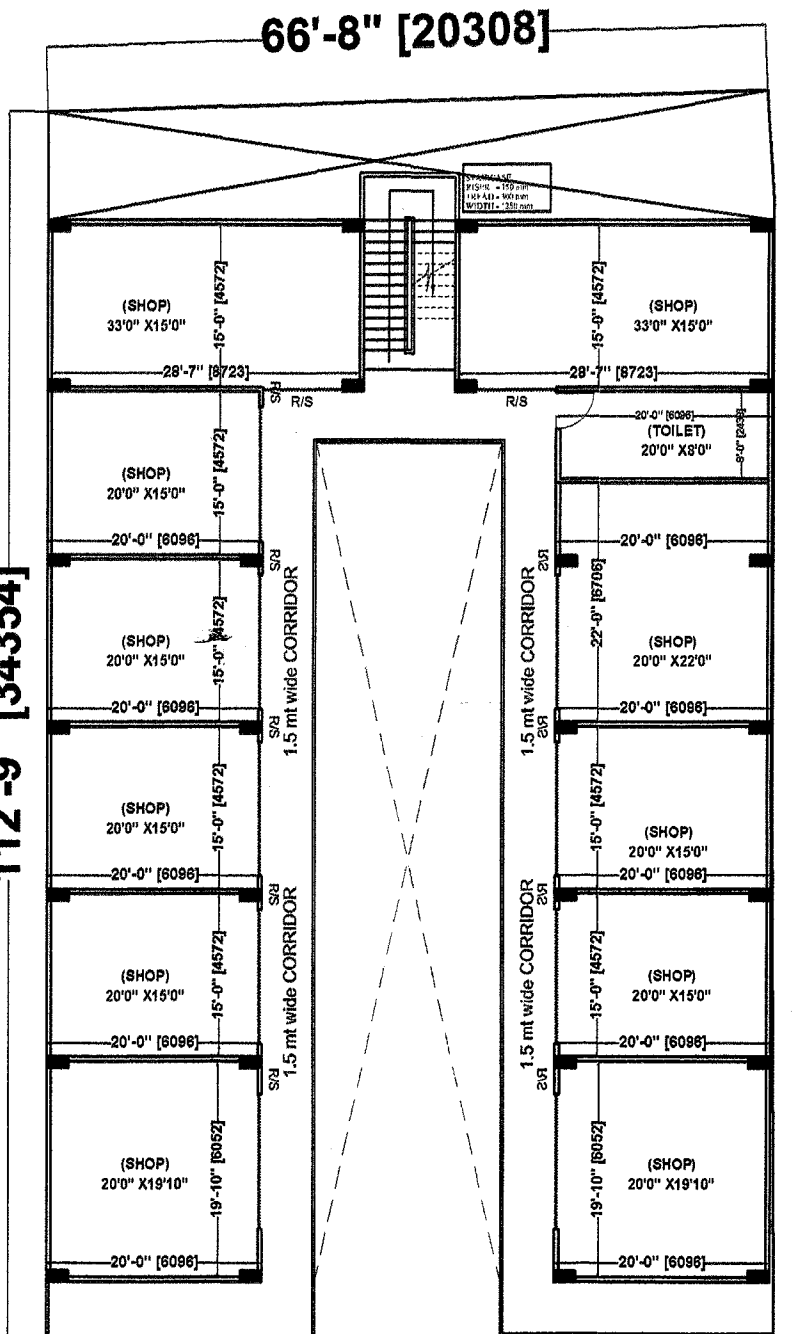


**BASEMENT (STORAGE)**  
SCALE.- 1"=8'

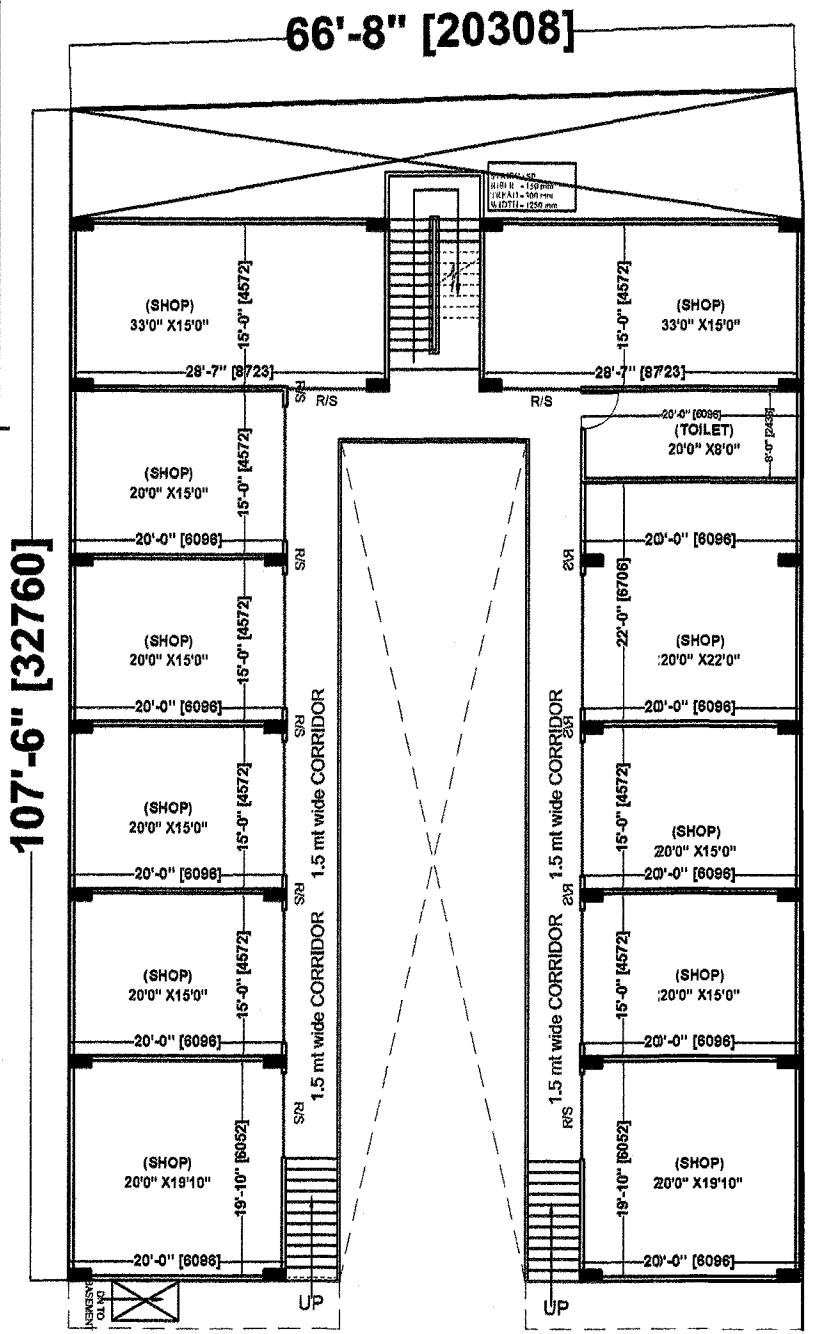


**1ST FL PLAN (SHOPS)**  
SCALE.- 1"=8'

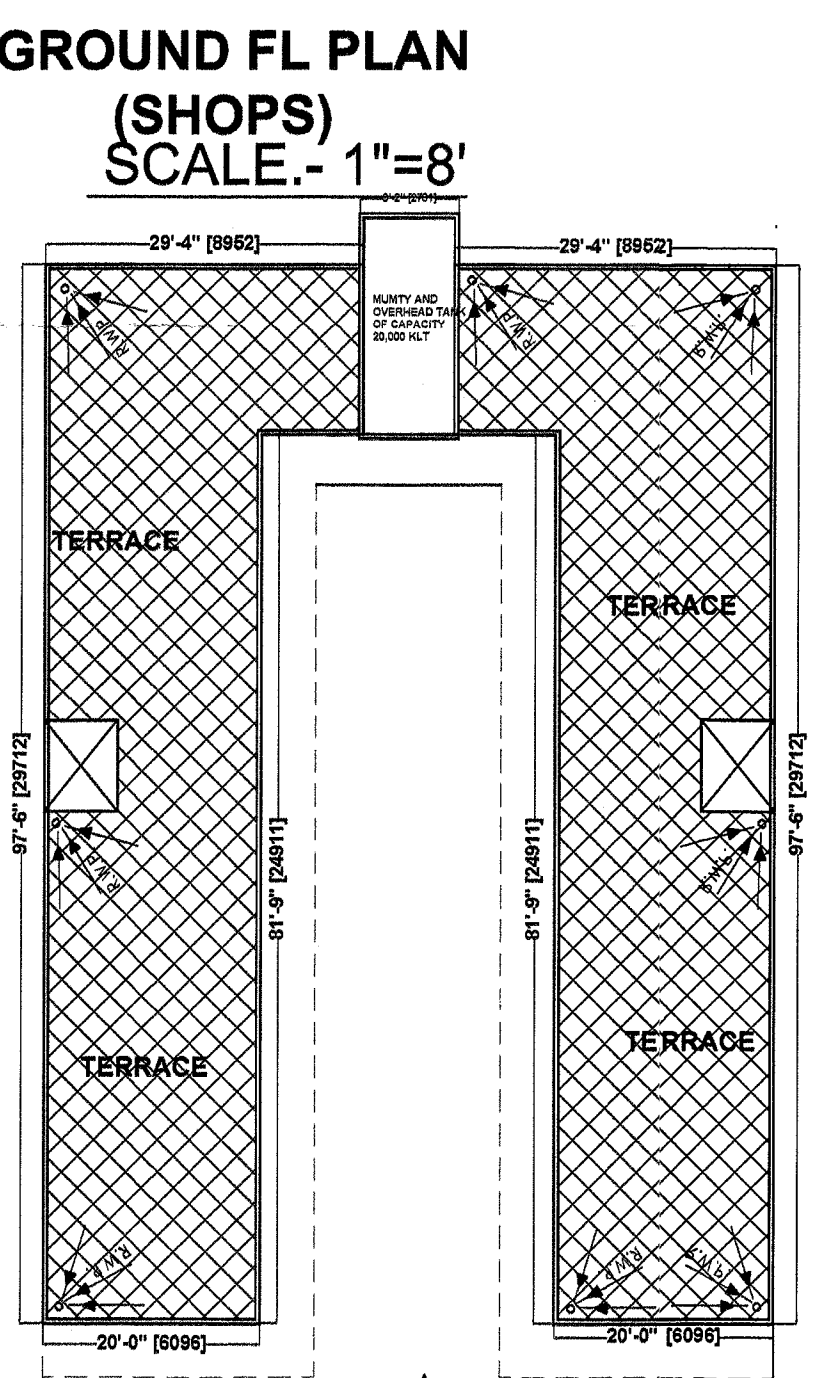

**GROUND FL PLAN (SHOPS)**  
SCALE.- 1"=8'

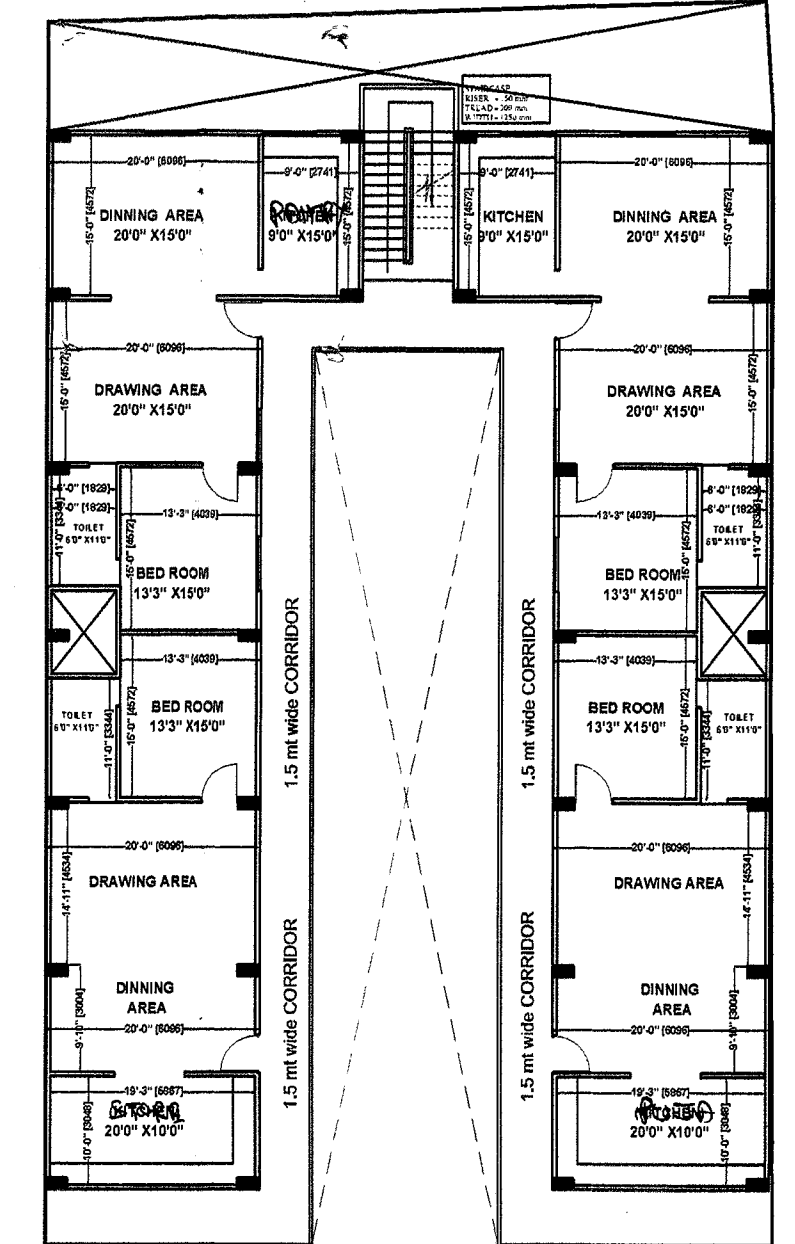

**2nd FL PLAN (RESI.)**  
SCALE.- 1"=8'

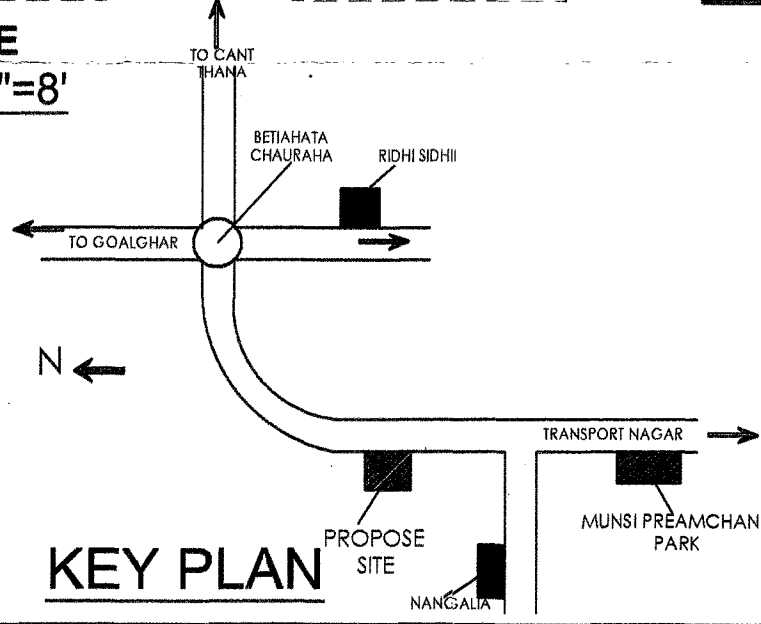

**KEY PLAN**

**APPROVAL OF G.D.A.**

प्रस्तुत मानचित्र शासनादेश संख्या-129(1)/9-3-14-211 दिनांक 13/10/2014 दिनांक 22 अप्रैल, 2014 जारी आवास नियोजन अनुभाग-3 द्वारा दिने गये निर्देश के क्रम में माओ उच्चतम न्यायालय में दायरित विशेष अनुज्ञा याचिका संख्या-7065/2014 में परित होने वाले आदेश के अधीन स्वीकृत/निर्गत किया जा रहा है।

**गोरखपुर विकास प्राधिकरण**  
गोरखपुर  
मानचित्र नं. 336(1,2,3,4,99,100)  
रिजिस्ट्रार सं. 19, 20, 21, 100

**स्वीकृत**

1- मानचित्र एवं सर्वे के साथ स्वीकृत किया जाता है कि प्रत्येक निर्माण कर्ता अपने अक्षांश के अन्तर्गत आवासीय परिसर में 2 इकाई का निर्माण करवाये।  
2- मानचित्र की स्वीकृति से किसी के स्वार्थिक पर कोई भी अधिकार प्राप्त नहीं होगा।

अधीन अधिकारी  
3/29/15

**PROJECT TITLE:**  
PROPOSED RESIDENCE AND SHOPS FOR SHRI BRIJHUSHAN S/O LATE MR.GAYA SRIVASTAV AND SMT.JYOTI SRIVASTAV W/O LATE MR.SHAILESH SRIVASTAV MR.PUNEET SRIVASTAV S/O LATE MR.SHAILESH SRIVASTAV MR.ARPIT SRIVASTAV S/O LATE MR.SHAILESH SRIVASTAV AT HOUSE NO- 0332, 0332- A, 0332-B MOHALLA - ALAHDADPUR GORAKHPUR

**AREA STATEMENT**

| AREA DETAIL                  | SQ.FT.   | SQ.MT.  |
|------------------------------|----------|---------|
| TOTAL PLOT AREA as per site  | 12215.68 | 1135.28 |
| PLOT AREA IN R/W             | 1389.79  | 129.16  |
| NET PLOT AREA AFTER R/W      | 10825.89 | 1006.12 |
| PERMISSIBLE GR. COVERAGE 40% | 4330.35  | 402.45  |

PERMISSIBLE = 1.2( BASIC FAR ) + .396 ( 33% BASIC FAR ) = 1.596  
BASIC FAR = 1.2 OR SAY 12991.068 sq.ft or 1207.34 sq.mts  
PURCHASABLE FAR=33% OF BASIC FAR .396 OR SAY 4287.05 sq.ft or 398.42 sq.mts  
TOTAL PER. FAR =12728.12 sq.ft

| FLOOR NAME                               | SQ.FT           | SQ.MTS         |
|--|-----------------|----------------|
| BASEMENT FL ( STORE )<br>(FREE FROM FAR) | 3060.20         | 284.40         |
| GROUND FLOOR (SHOP)                      | 4294.00         | 398.00         |
| FIRST FLOOR AREA (SHOP)                  | 4294.00         | 398.00         |
| SECOND FLOOR AREA (RESIDENTIAL)          | 4294.00         | 398.00         |
| 1 STAIR CASE                             | 105.01          | 9.75           |
| <b>TOTAL AREA IN SHOP</b>                | <b>8588.00</b>  | <b>796.00</b>  |
| <b>TOTAL AREA IN RESI.</b>               | <b>4294.00</b>  | <b>398.00</b>  |
| <b>TOTAL AREA IN F.A.R</b>               | <b>12987.01</b> | <b>1203.75</b> |

PROVIDED F.A.R = 1.199 OR 12987.01 SQ.FT OR 1206.97 SQ.MTS  
PROVIDED GROUND COV. = 39.55%

PARKING REQUIRED  
TOTAL E.C.S COMMERCIAL FOR 796.00 SQ.MT @ 1.5 ECS per 100 sq. mts = 11.94 OR SAY 12  
TOTAL REQUIRED PARKING = 12

PARKING PROVIDED  
in OPEN FOR 278.21 SQ. MTS  
FOR OPEN PARKING E.C.S = 23 SQ. MTS / car park  
provided parking in OPEN 278.21 /23 =12.09 e.c.s OR 12 ECS  
TOTAL PARKING PROVIDED = 12

**sheet number 01**

DWN BY: AR. AK RAI CKD BY: AR.Ashish

OWNER SIGN. *AR. Ashish*

**ACORE ARCHITECTURAL SERVICES PVT. LTD.**  
ARCHITECT:ASHISH SRIVASTAVA (B. ARCH) ASHISH SRIVASTAVA (B. ARCH), A.I.A.  
ARCHITECT  
BRANCH OFFICE : 936/D MATRI ANCHAL NEAR GORAKHNATH RAILWAY CROSSING GORAKHPUR C.O.A. Reg. No. CA/87/216/3

TEL: OFF:3294813,RESI:2255290, MOBILE:9415321836.