





KHASRA PLAN

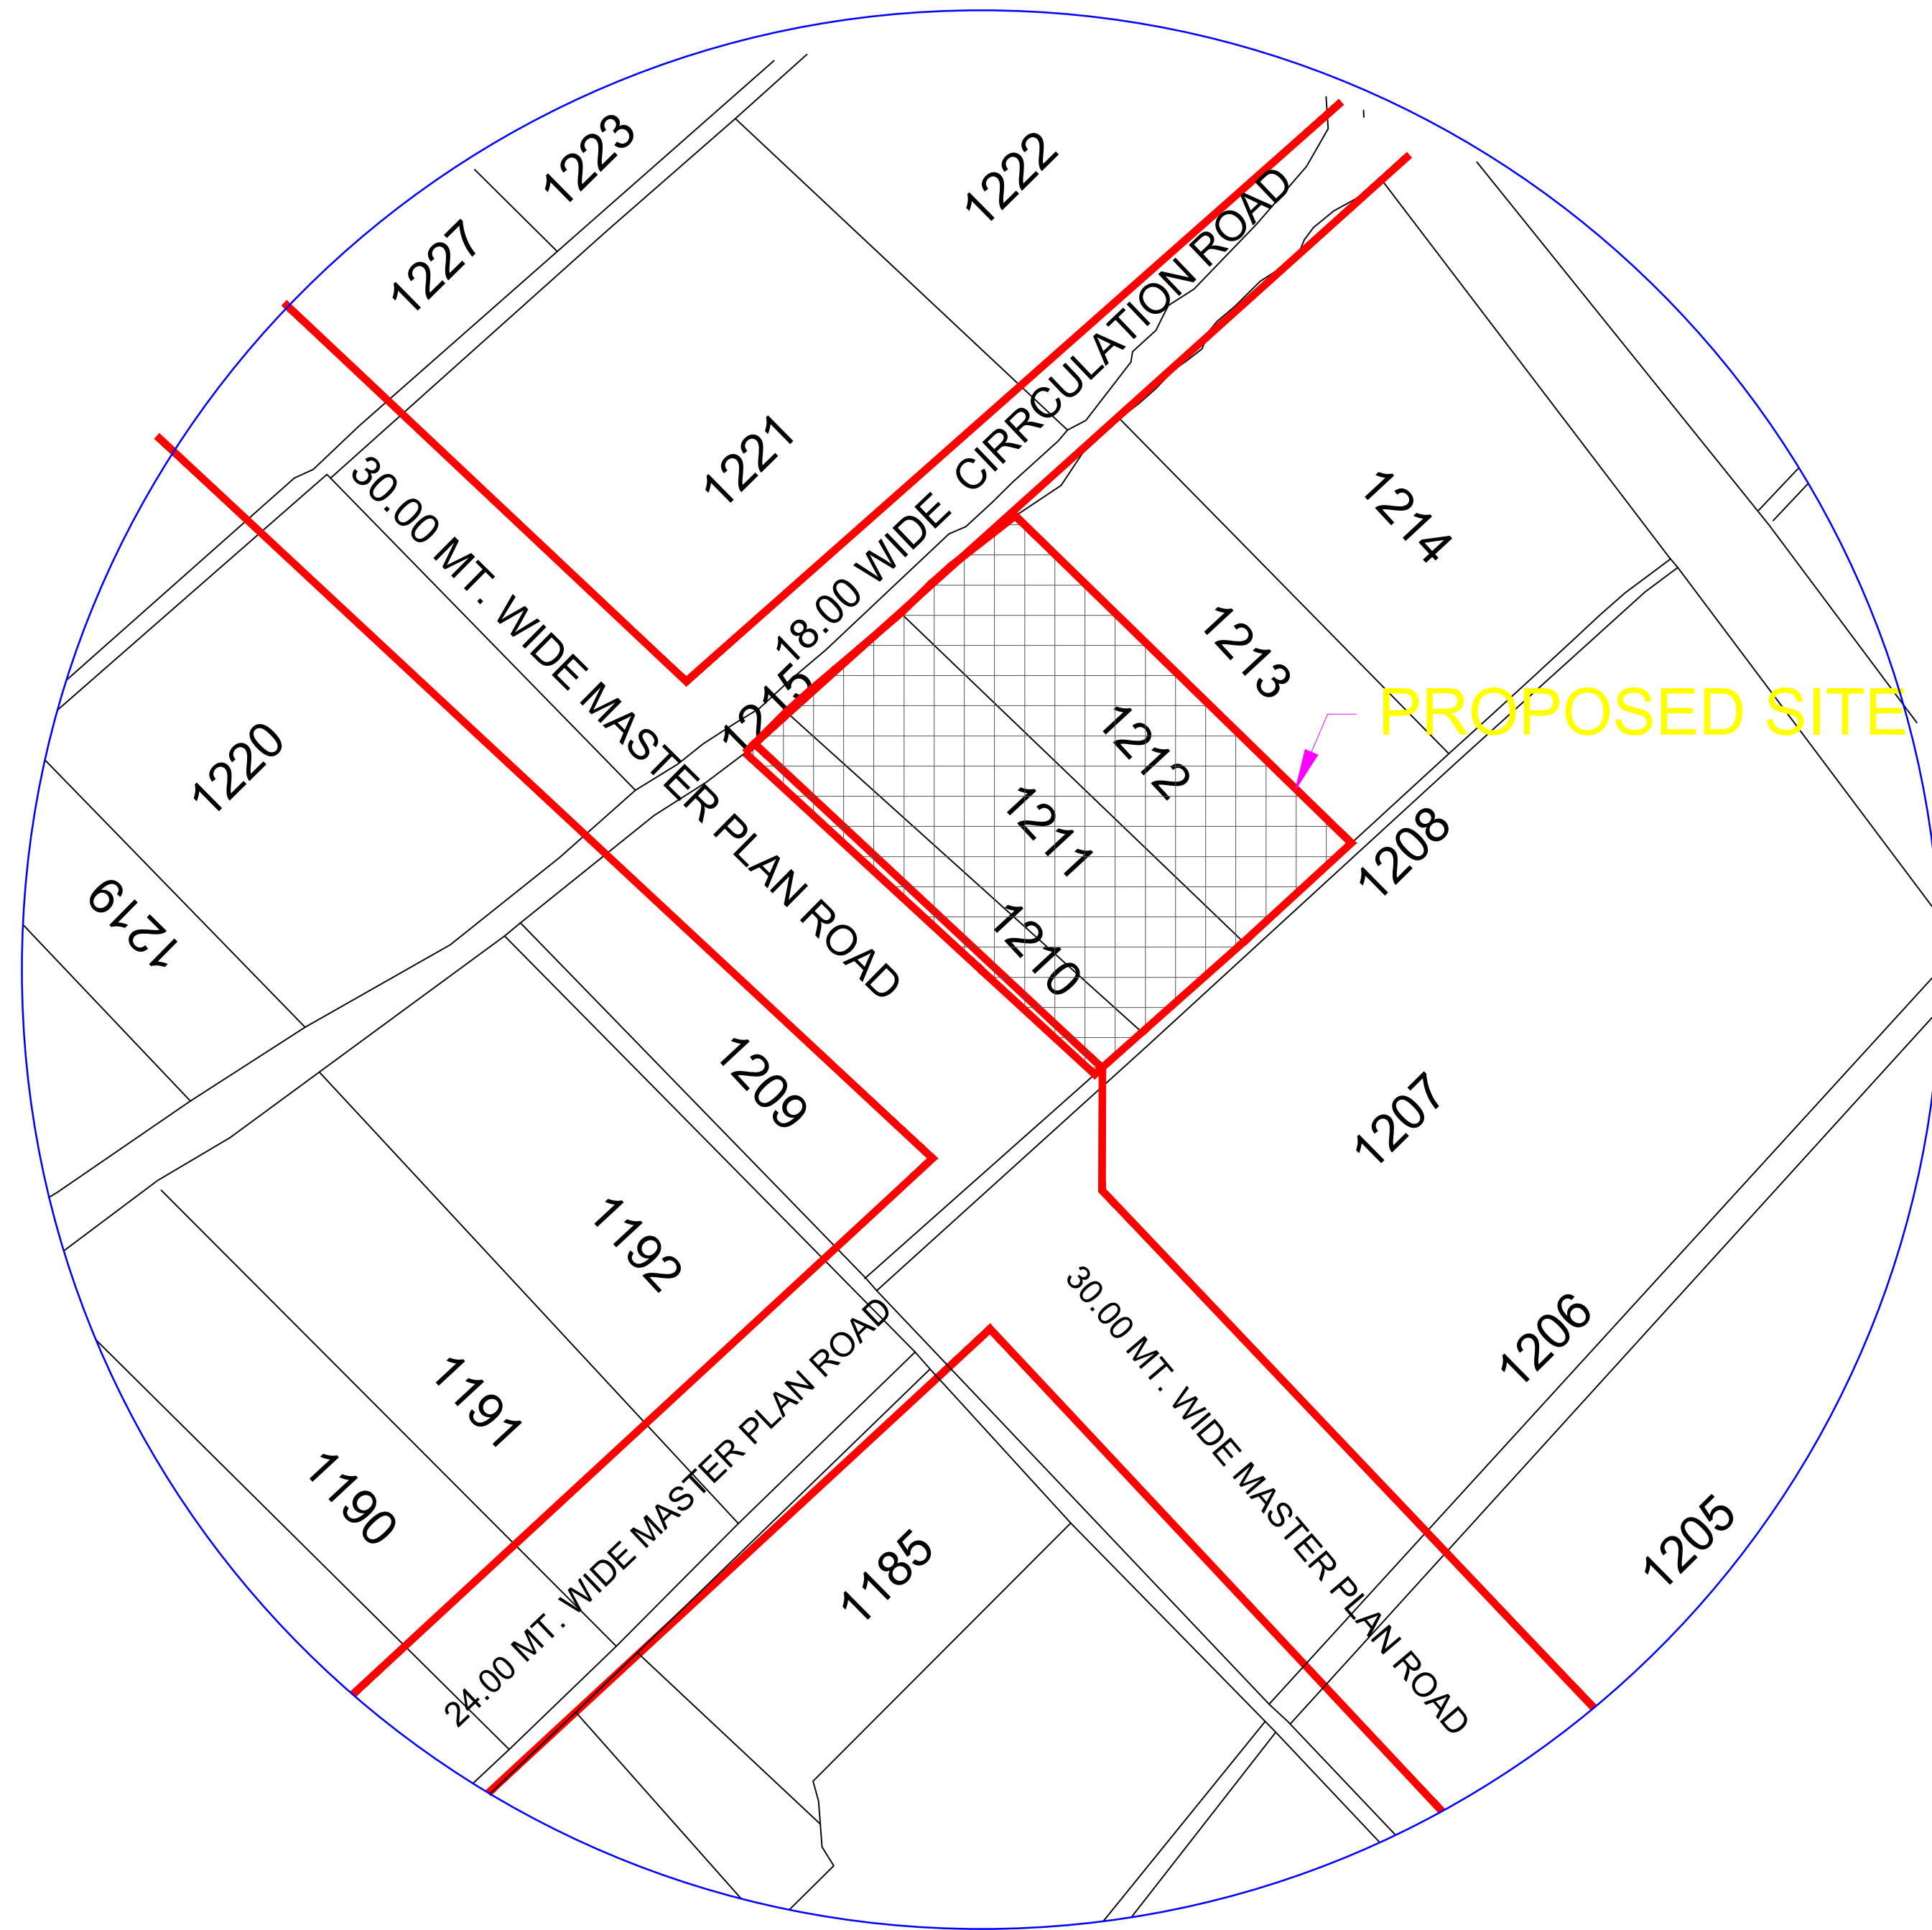

SITE SUPERIMPOSE ON GOOGLE IMAGE

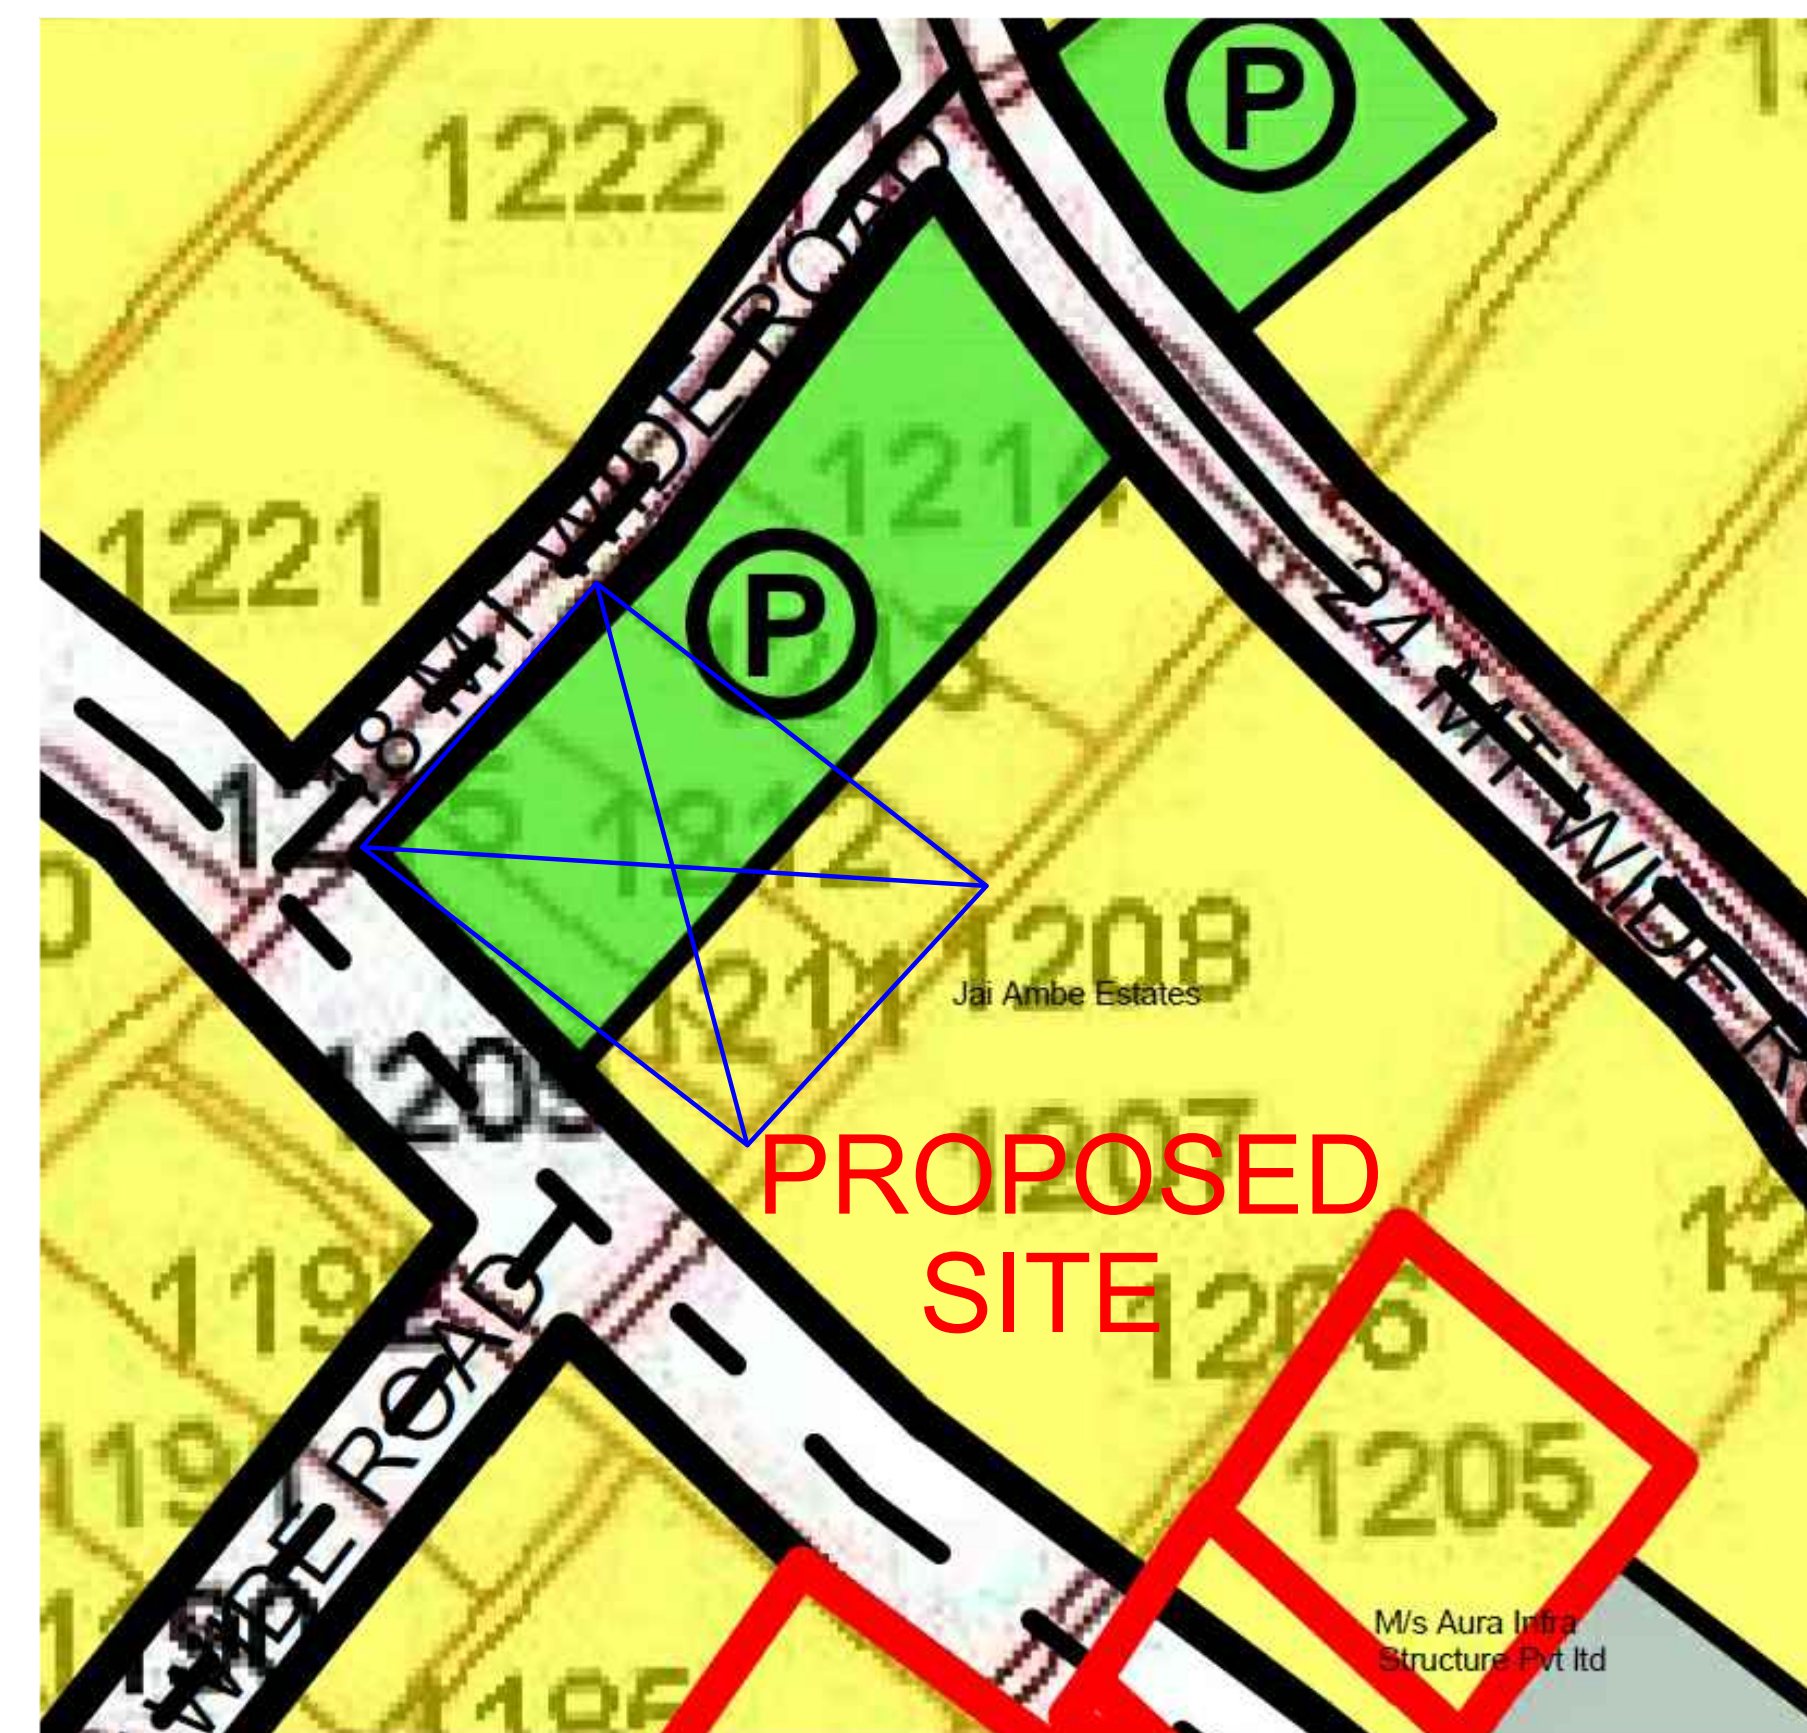

SITE SUPERIMPOSE ON ZONAL PLAN

PROJECT :
SUBMISSION DRAWING FOR THE
PROPOSED HOTEL BUILDING AT
KHASRA NO. - 1210, 1211, 1212 at
VILLAGE NOOR NAGAR DISTT.
GHAZIABAD (U.P.)

OWNER:
M/S.RADHAGOVIND TRADELINK
PRIVATE LIMITED
DIRECTOR:-
Mr. H. C. GUPTA

SHEET TITLE :
KHASRA PLAN/AREA

OWNER SIGN ARCHITECT SIGN

ARCHITECTS :
 **D+P ASSOCIATES**
DESIGNERS & PLANNERS
ARCHITECTS, ENGINEERS, INTERIOR DESIGNERS, LANDSCAPE & VASTU CONSULT.
L-II, HIMALAYA LEGAND, F.F., NYAY KHAND-I,
INDIRAPURAM, GHAZIABAD
MOBILE : 98 10888916 , 9 873326241

EMAIL ID: DPASSOCIATES2015@GMAIL.COM, DPARCHITECTS2015@GMAIL.COM

SCALE :	DRG. NO.
DATE :	SD-01A
DEALT :	
CHECKED :	