


LEGEND : WATER SUPPLY		
S. No.	SYMBOL	DESCRIPTION
1.		DOMESTIC COLD WATER SUPPLY ( CWS )
2.		RECYCLE WATER SUPPLY LINE ( FWS )
3.		ISOLATING VALVE
4.		RISER TO FILL DOMESTIC O.H.T.
5.		RISER TO FILL FLUSHING O.H.T.
6.		GARDEN HYDRANT ( FOR IRRIGATION )
7.		TUBEWELL / BORING

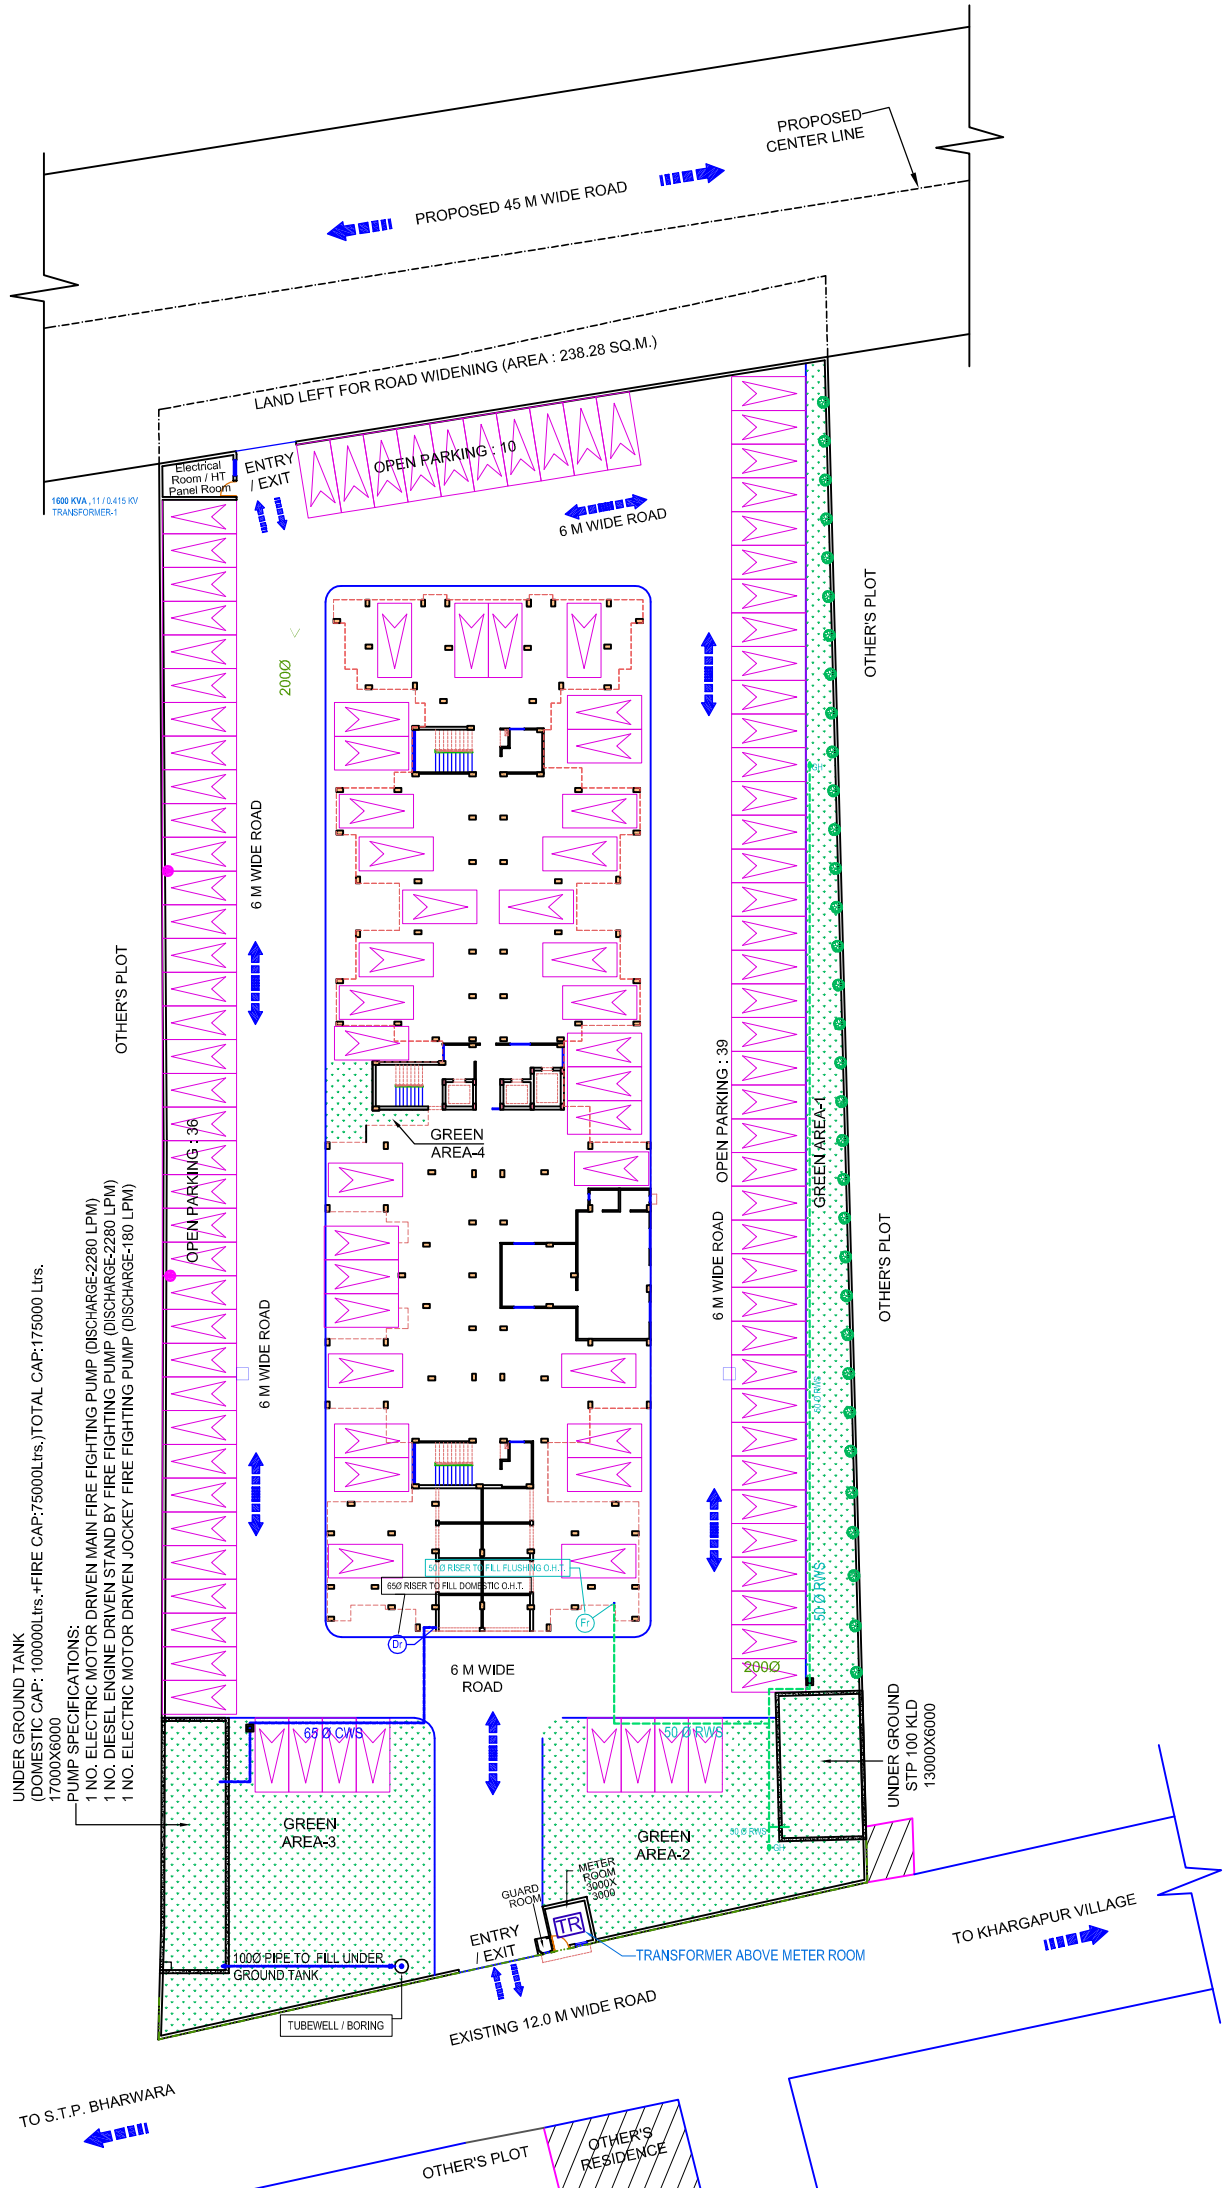

PROJECT :  
PROPOSED GROUP HOUSING FOR  
E-SQUARE HOMES PVT. LTD.ON  
KHASRA NO. 216-SA, BHAISORA,  
GOMTI NAGAR VISTAR, LUCKNOW

DRG. TITLE:  
WATER SUPPLY PLAN

SCALE: As shown	DRAWING NUMBER: 4	NORTH: 
DRAWN BY: Rakesh	CHECKED BY : Vishal	

ARCHITECTS:  
**Vishal & Associates**  
3/77, Viraj khand,  
Gomti Nagar, Lucknow  
Ph: 9044459140, 9839447965

Owner's Sign      Architect's Sign