


LEGEND : SEWERAGE & DRAINAGE

S. No.	SYMBOL	DESCRIPTION
1.		SEWER LINE
2.	M.H.	MAN HOLE
3.	C.P.	CATCH PIT
4.	 C.P.	UNDER GROUND DRAIN
5.	F.L.	FORMATION LEVEL (FINISHED ROAD TOP LEVEL)
6.	I.L.	INVERT LEVEL

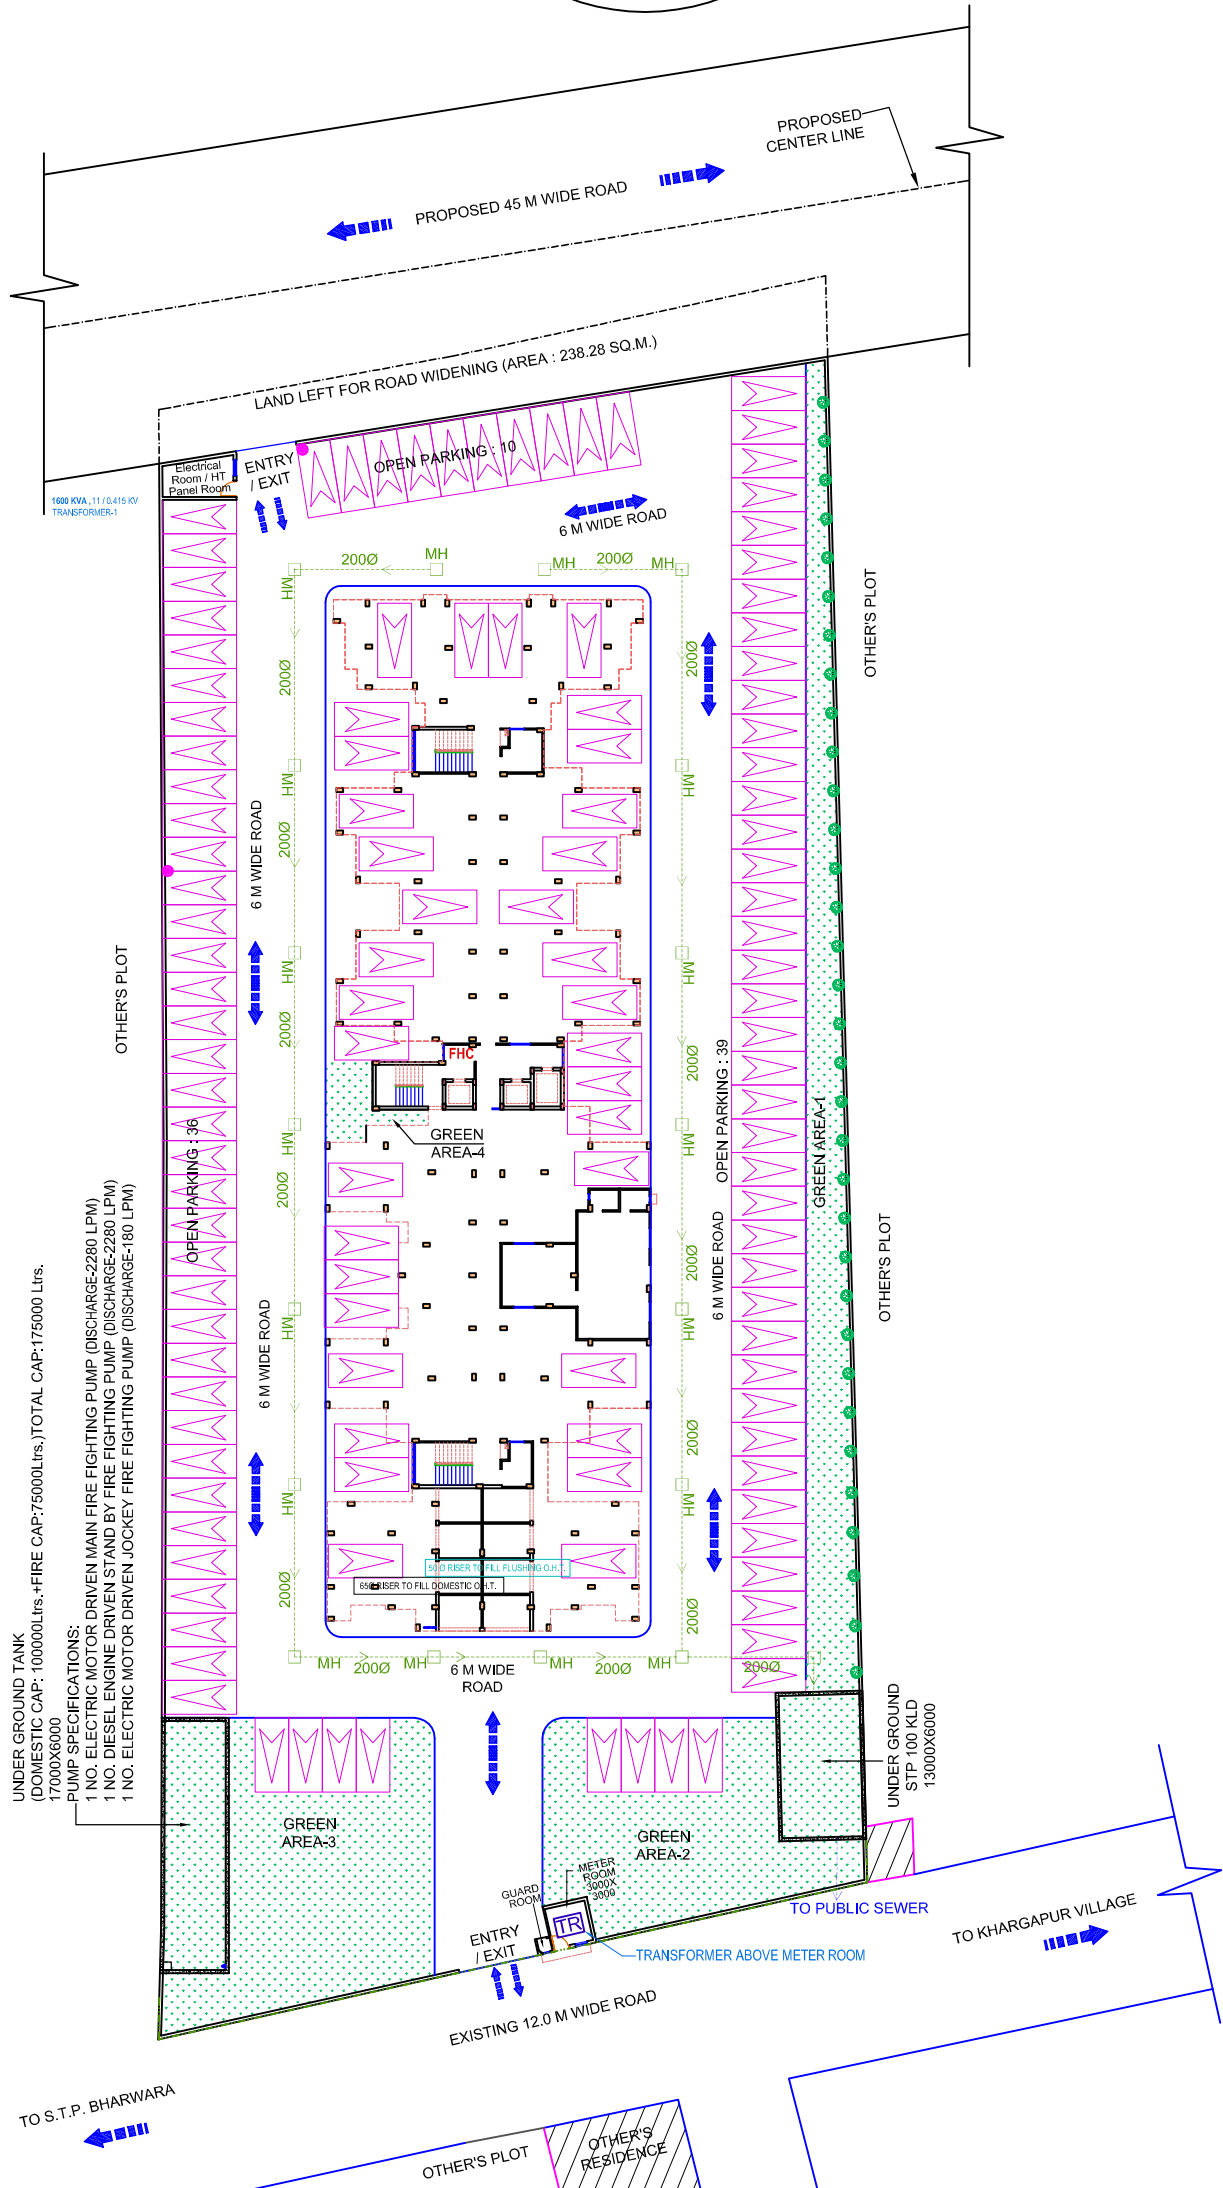

PROJECT :
PROPOSED GROUP HOUSING FOR
E-SQUARE HOMES PVT. LTD.ON
KHASRA NO. 216-SA, BHAISORA,
GOMTI NAGAR VISTAR, LUCKNOW

DRG. TITLE:
WASTE DISPOSAL PLAN
(SEWERAGE)

SCALE: As shown	DRAWING NUMBER: 3	NORTH:
DRAWN BY: Rakesh	CHECKED BY : Vishal	

ARCHITECTS:
Vishal & Associates
3/77, Viraj khand,
Gomti Nagar, Lucknow
Ph: 9044459140, 9839447965

Owner's Sign Architect's Sign