


LEGEND : (ELECTRICAL SYSTEM)

S. No.	SYMBOL	DESCRIPTION
1.		7.5 METER HIGH TUBELAR POLE WITH 72 WATT LED POST TOP LANTERN (6.5 METER ABOVE GROUND AND 1.0 METER BELOW GROUND)
2.	FP	FEEDER PILLAR
3.		EARTHING
4.		L.T. XLPE ARMOURED ALUMINIUM CABLE (FROM SUB STATION TO FEEDER PILLAR)

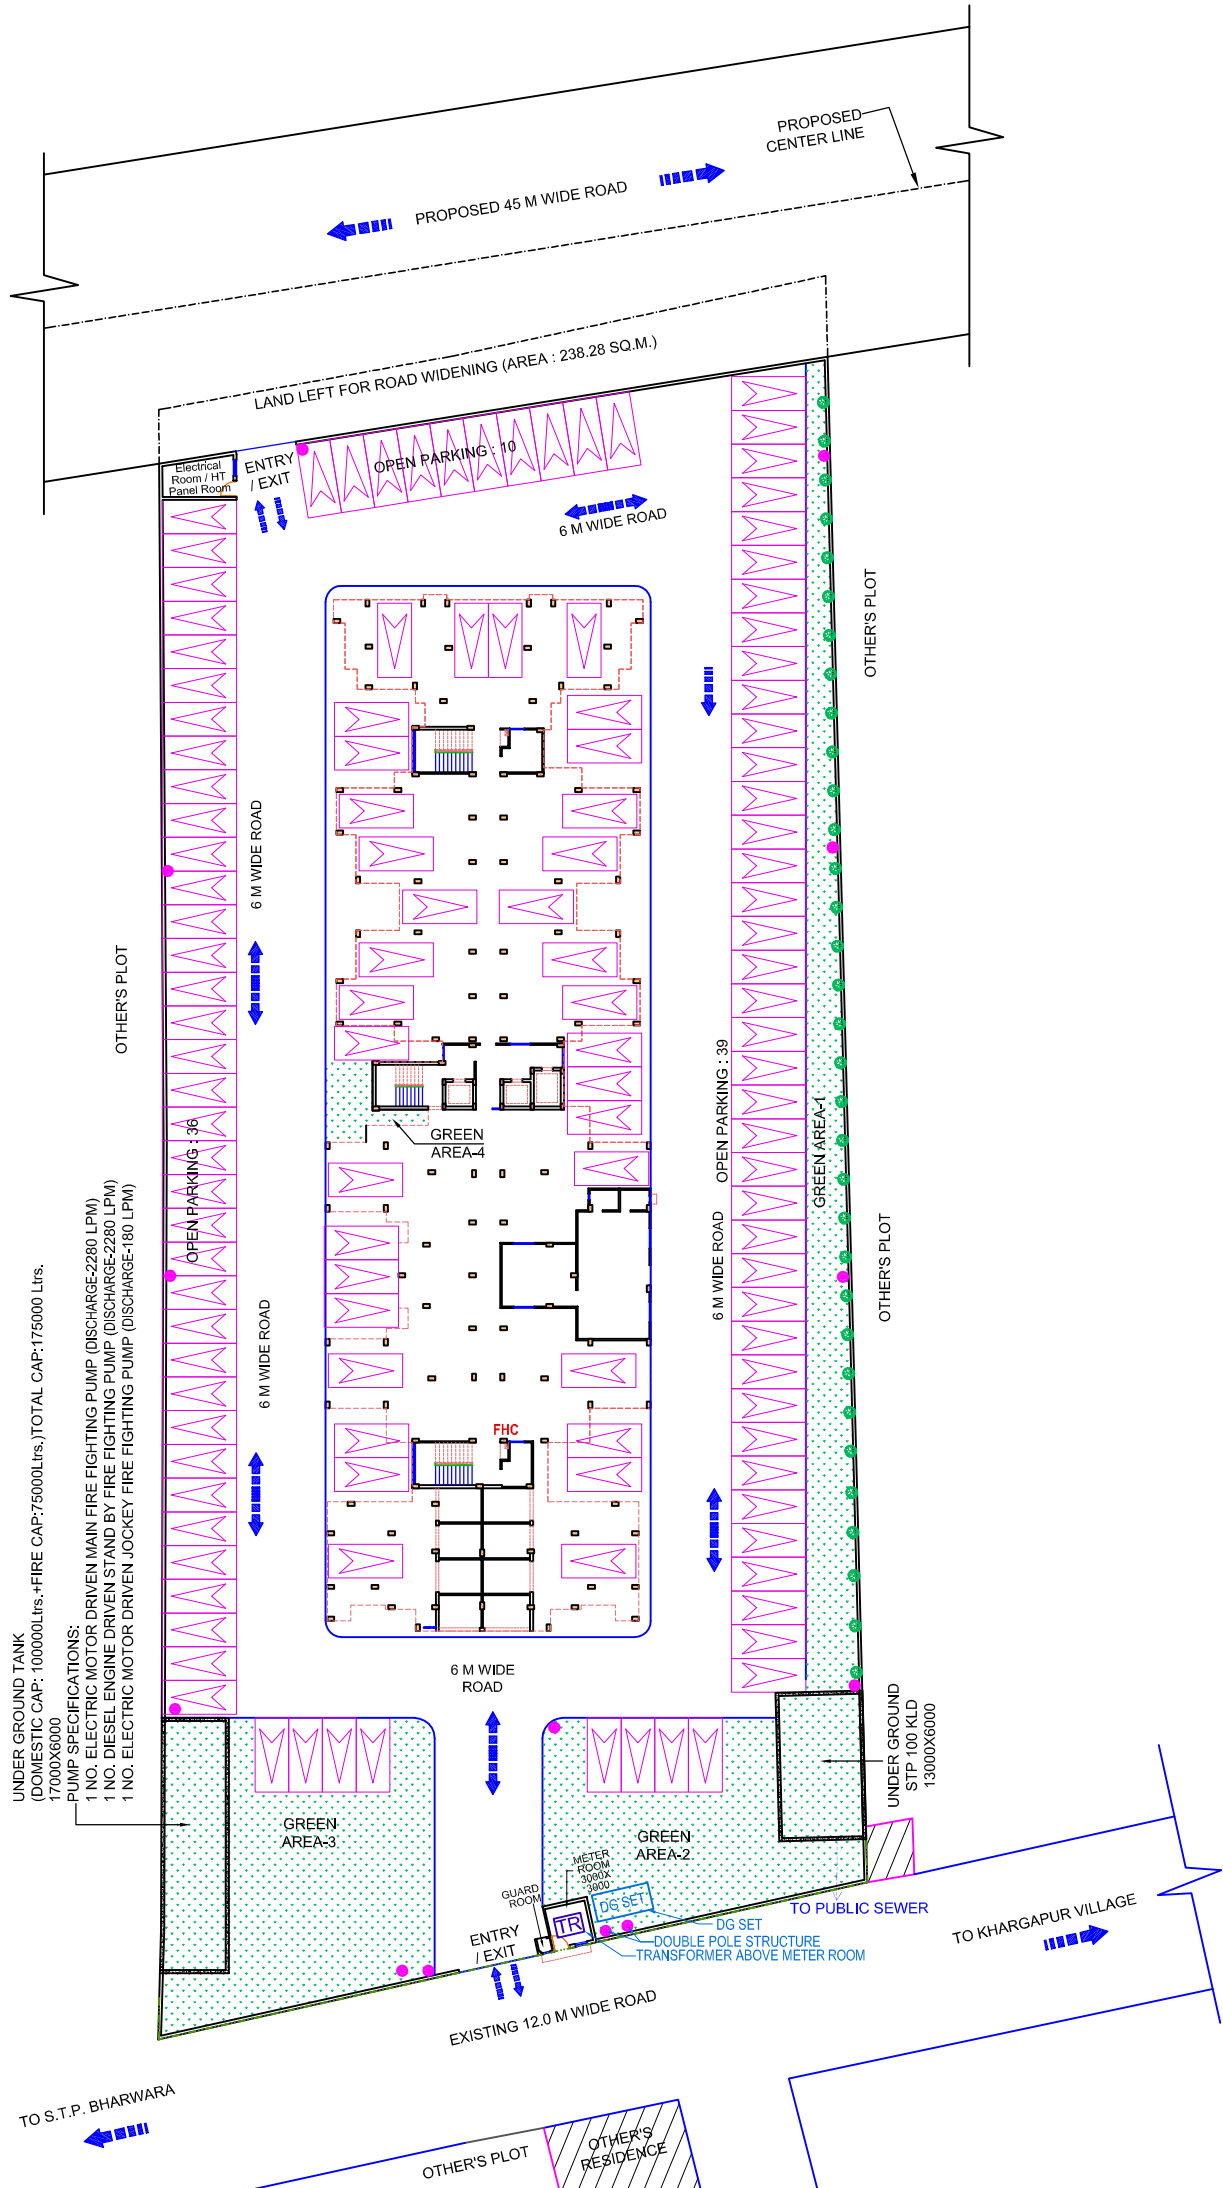

PROJECT :
PROPOSED GROUP HOUSING FOR
E-SQUARE HOMES PVT. LTD.ON
KHASRA NO. 216-SA, BHAISORA,
GOMTI NAGAR VISTAR, LUCKNOW

DRG. TITLE:
ELECTRICITY SUPPLY PLAN

SCALE: As shown	DRAWING NUMBER: 1	NORTH:
DRAWN BY: Rakesh	CHECKED BY : Vishal	

ARCHITECTS:
Vishal & Associates
3/77, Viraj khand,
Gomti Nagar, Lucknow
Ph: 9044459140, 9839447965

Owner's Sign Architect's Sign