
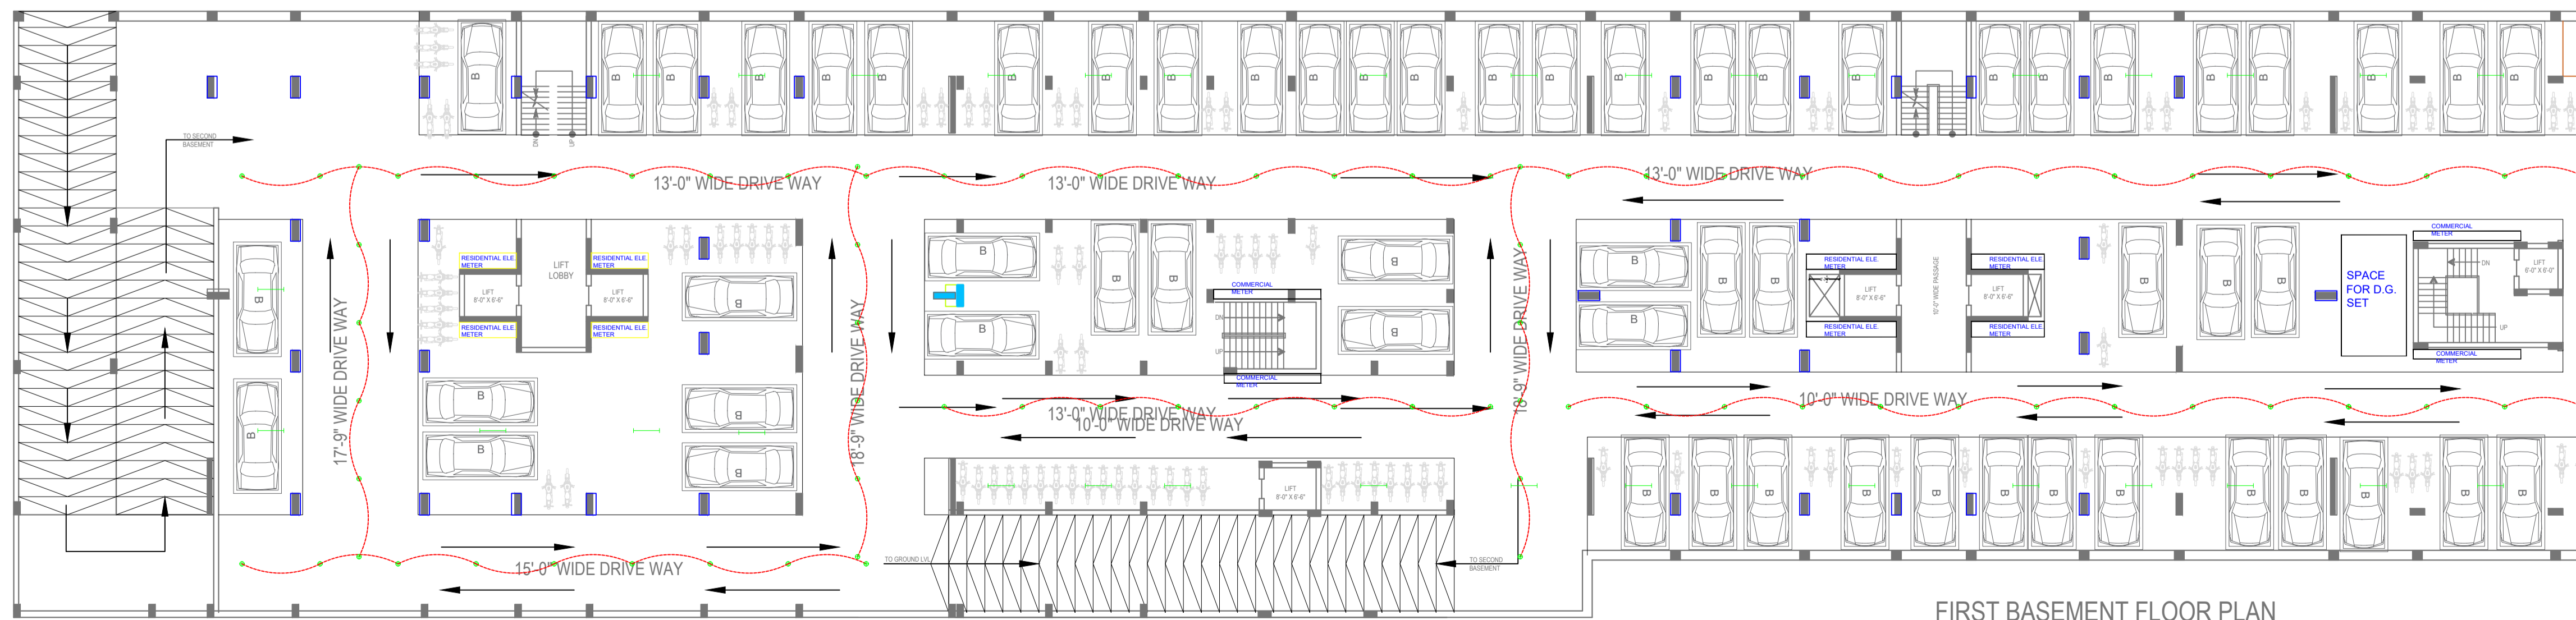
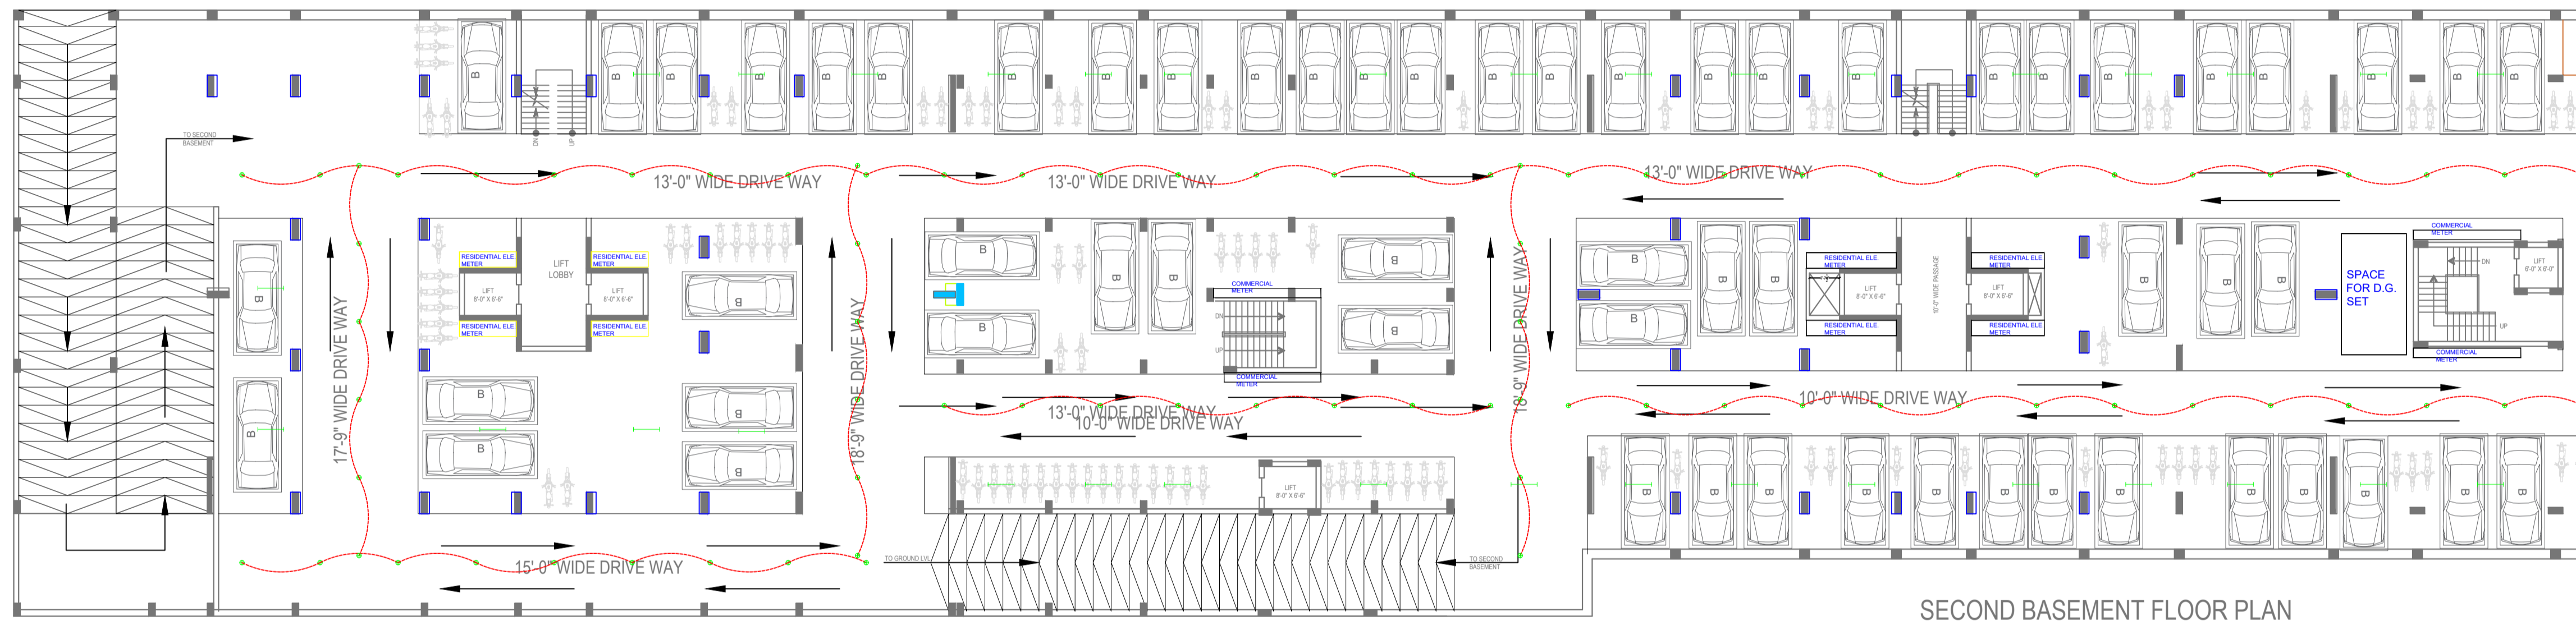


BASEMENT
ELECTRICAL PLAN

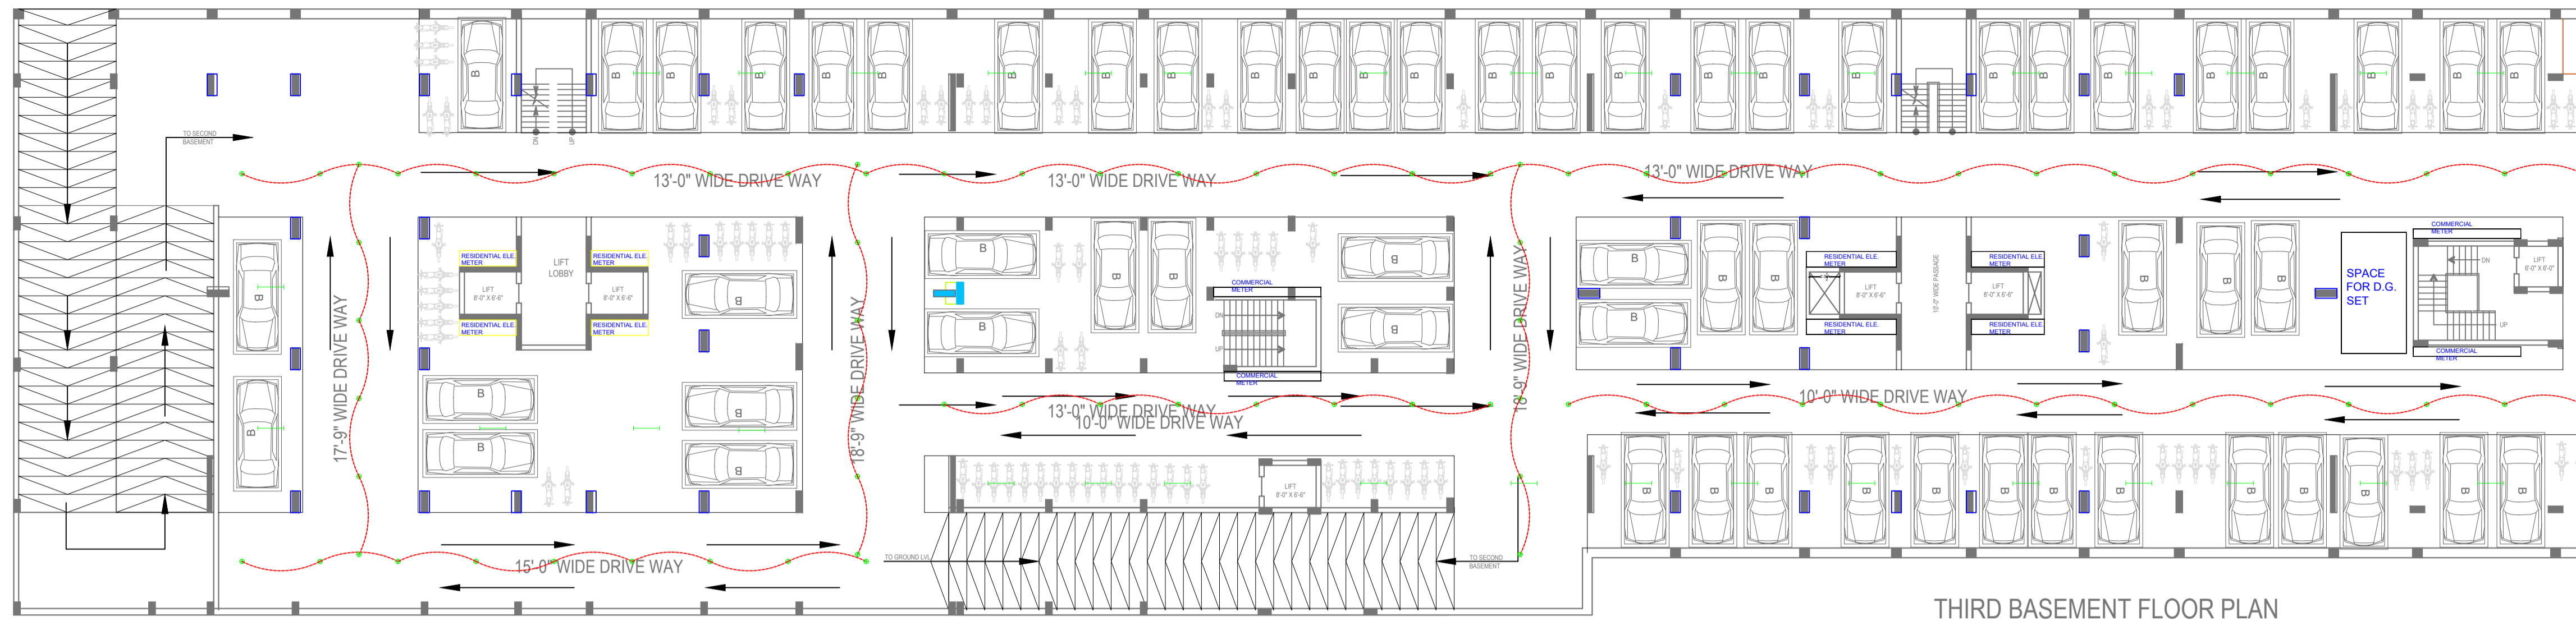


Krishna
ER. KRASHNA GOPAL
CHARTERED ENGINEER
AM 1816228/20022019
J-76, Janak Puri, Ramghat Road
ALIGARH-202001
Mob.: 9837507707, 8439517717


PROPOSED COMMERCIAL CUM
GROUP HOUSING PROJECT OF M/S
SEVEN HEVEN CONSTRUCTION
PVT.LTD.,

E-11 ARYA NAGAR SOICETY PATPAR
GANJ DELHI. DIRECTOR OF
MR.SUDHEESH KUMAR SINGH.


SITE SITUATED AT PLOT NO-1,2,3,4,5,6,
TIGER LOCK PAISAR,NEAR CENTER POINT,
TEHSIL KOIL, ALIGARH. (U.P.)

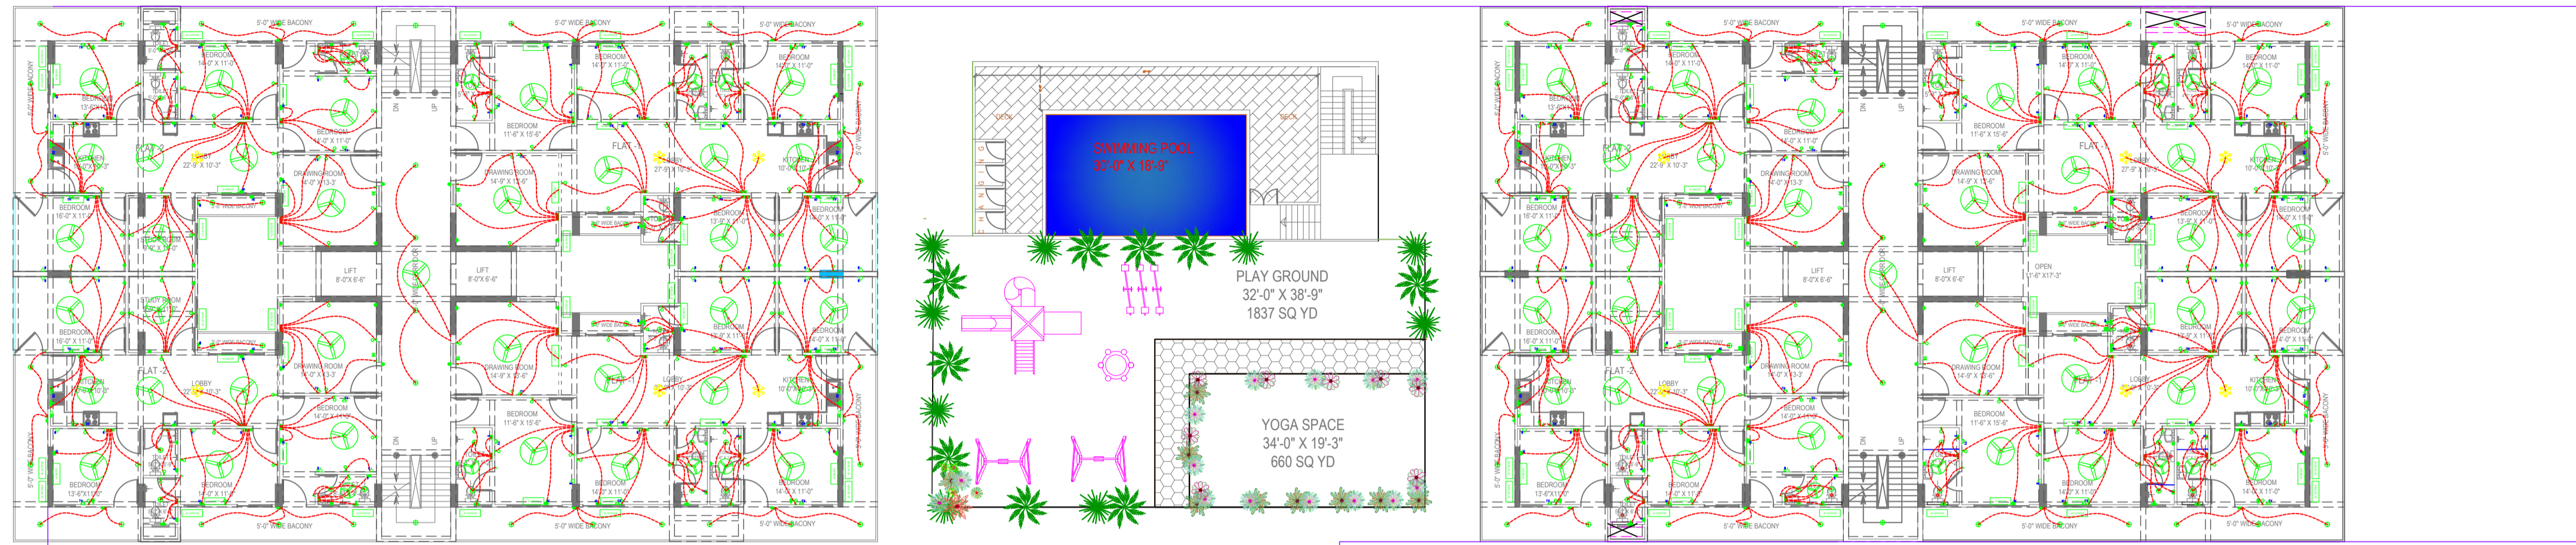

PODIUM FLOOR PLAN

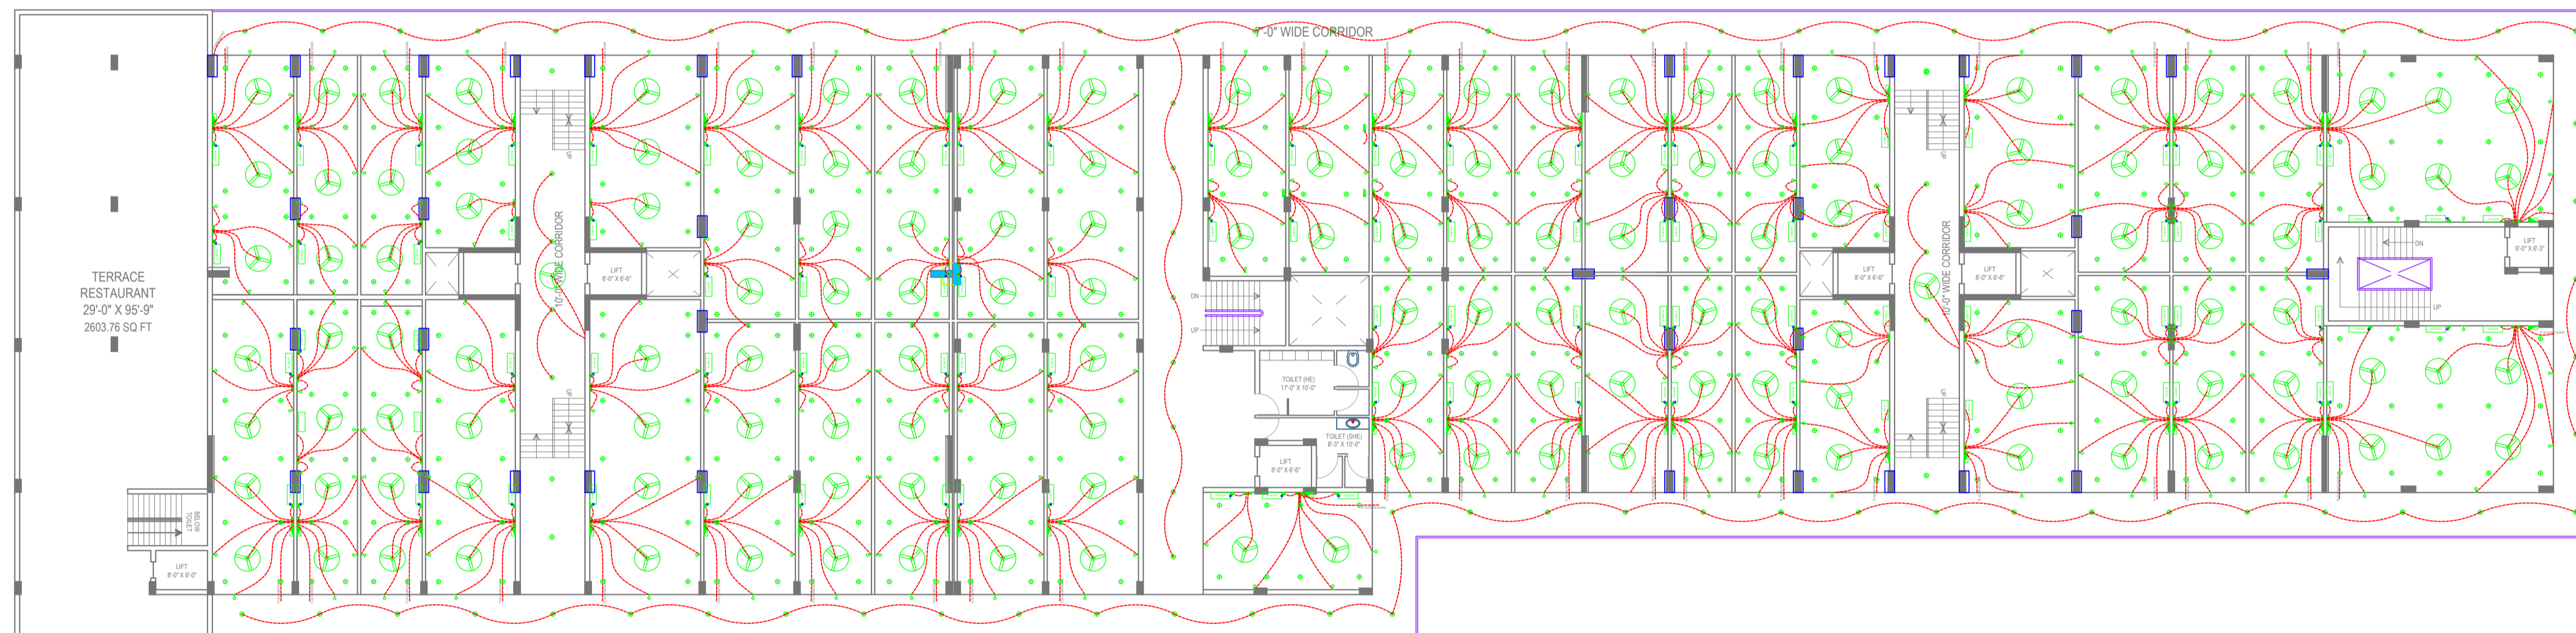

FIRST FLOOR PLAN

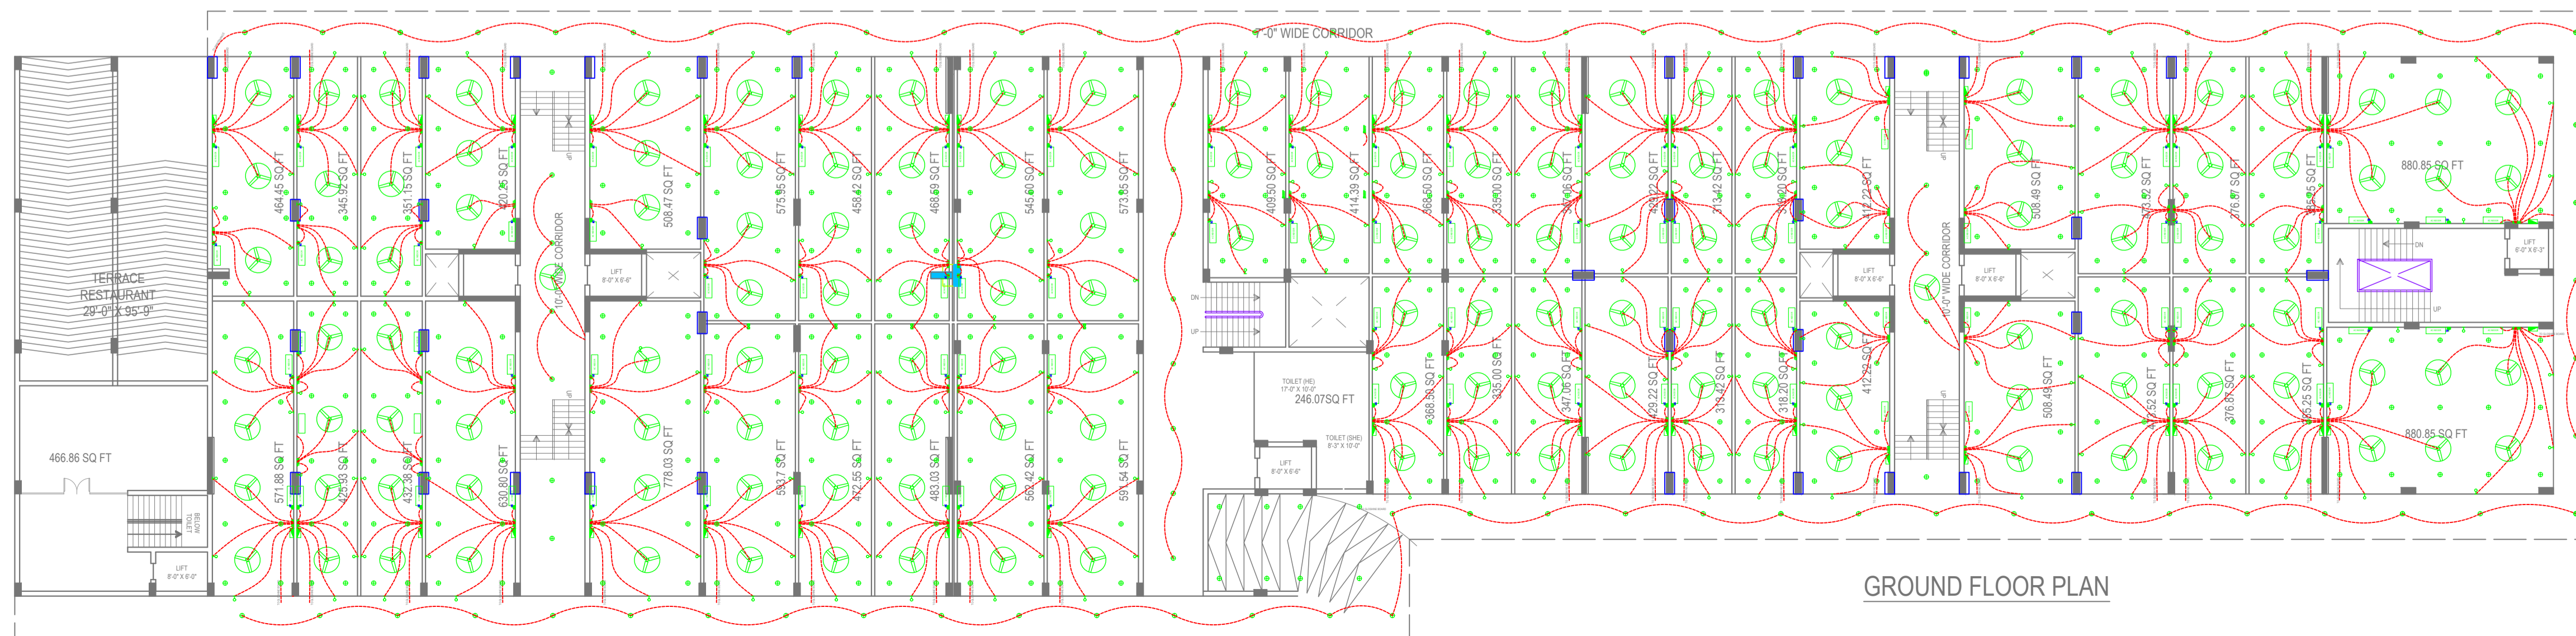

GROUND FLOOR PLAN

Krishna
ER. KRASHNA GOPAL
CHARTERED ENGINEER
AM 1816228/20022019
J-76, Janak Puri, Ramghat Road
ALIGARH-202001
Mob.: 9837507707, 8439517717

PROPOSED COMMERCIAL CUM
GROUP HOUSING PROJECT OF M/S
SEVEN HEVEN CONSTRUCTION
PVT.LTD.,

E-11 ARYA NAGAR SOCIETY PATPAR
GANJ DELHI. DIRECTOR OF
MR.SUDHEESH KUMAR SINGH.

SITE SITUATED AT PLOT NO-1,2,3,4,5,6,
TIGER LOCK PAISAR, NEAR CENTER POINT,
TEHSIL KOIL, ALIGARH. (U.P.)

