

Krishna
ER. KRASHNA GOPAL
CHARTERED ENGINEER
AM 18.16228/20022019
J-76, Janak Puri, Ramghat Road
ALIGARH-202001
Mob.: 9837507707, 8439517717


PROPOSED COMMERCIAL CUM
GROUP HOUSING PROJECT OF M/S
SEVEN HEVEN CONSTRUCTION
PVT.LTD.,

E-11 ARYA NAGAR SOICETY PATPAR
GANJ DELHI. DIRECTOR OF
MR.SUDHEESH KUMAR SINGH.


SITE SITUATED AT PLOT NO-1,2,3,4,5,6,
TIGER LOCK PAISAR,NEAR CENTER POINT,
TEHSIL KOIL, ALIGARH. (U.P.)



PODIUM FLOOR PLAN

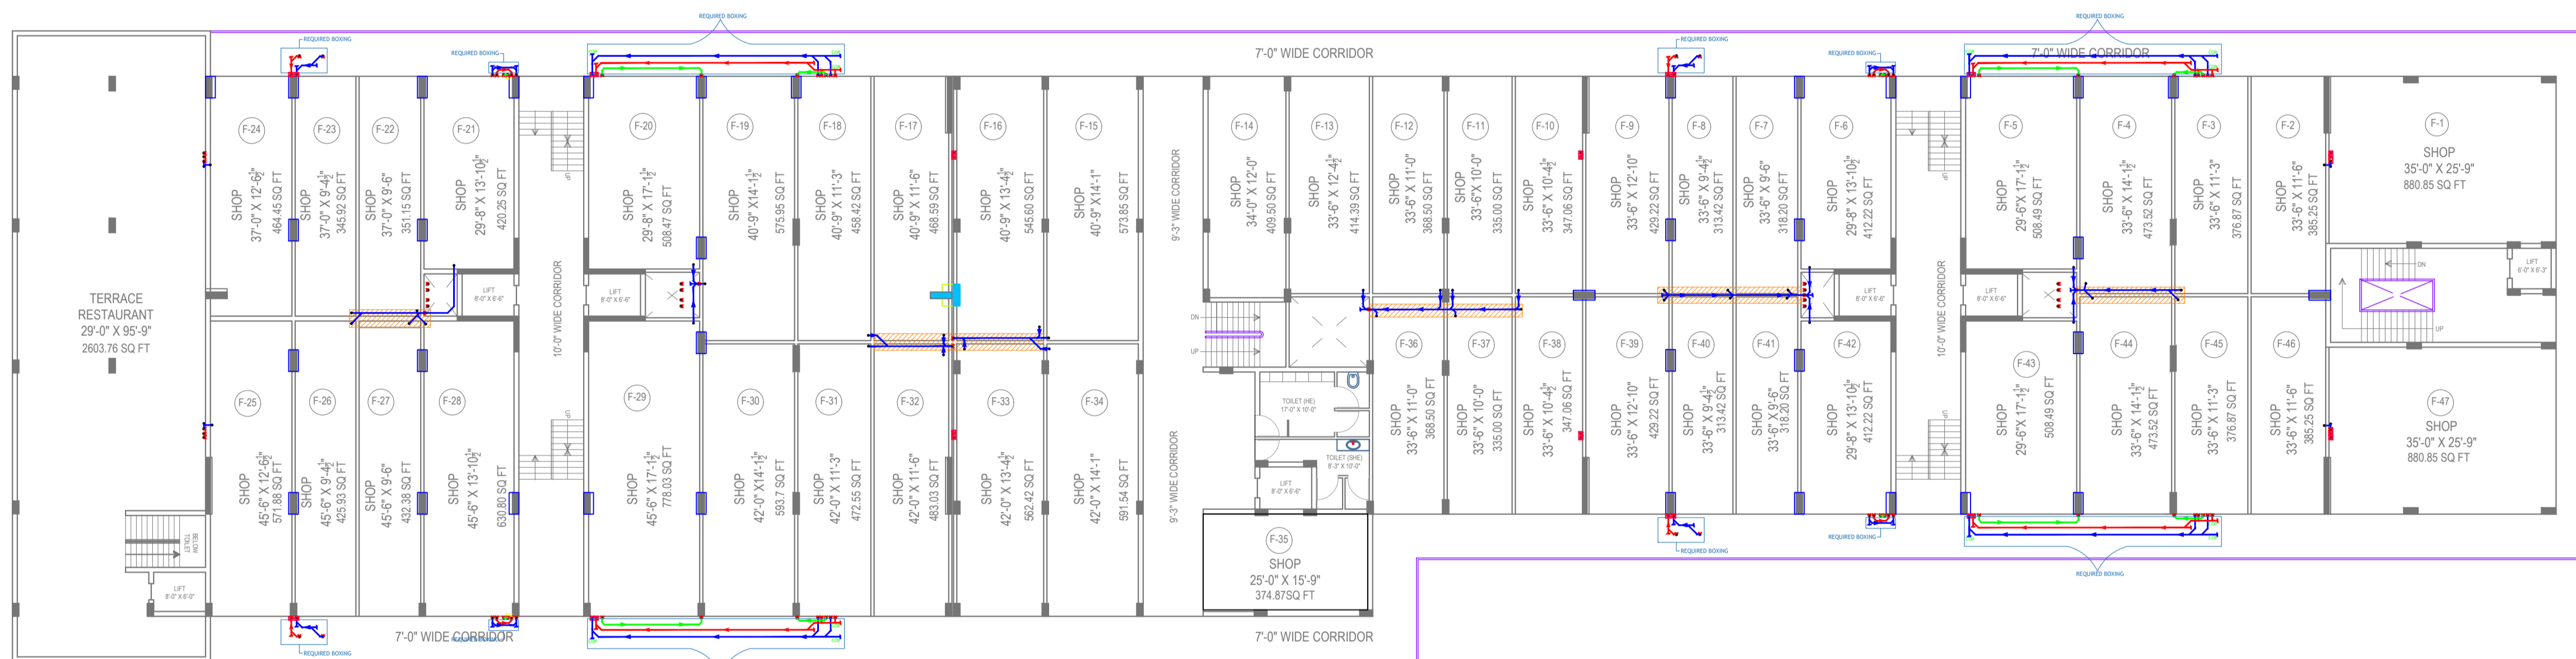

FIRST FLOOR PLAN

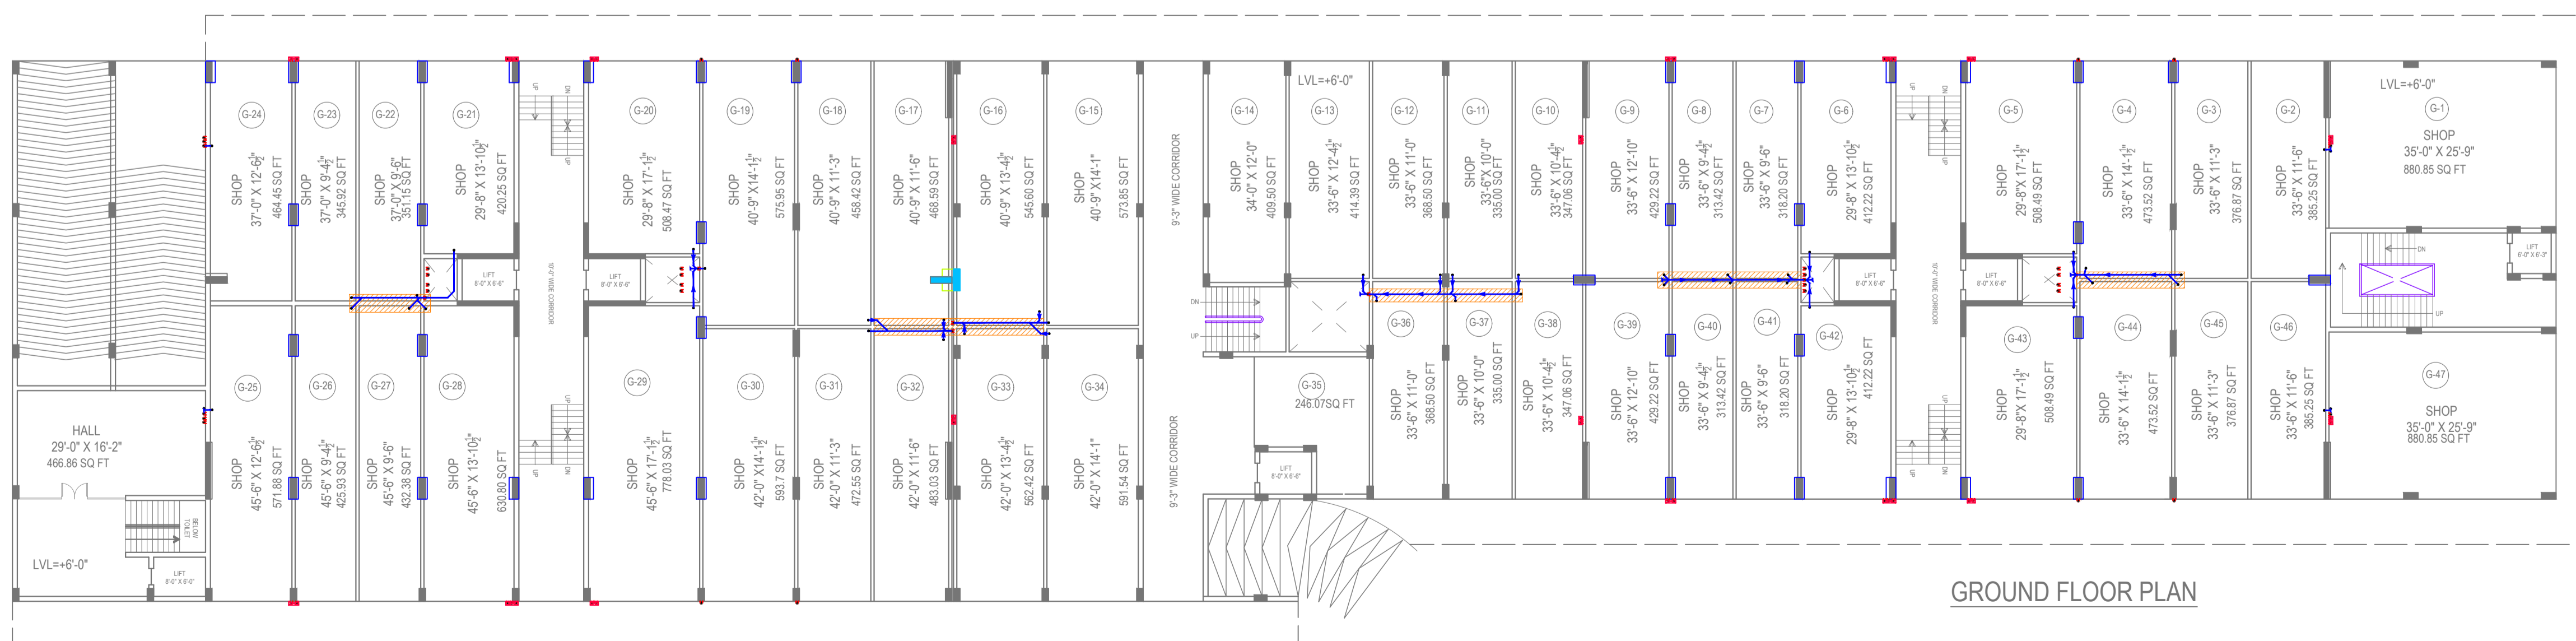

GROUND FLOOR PLAN


Krishna
ER. KRASHNA GOPAL
 CHARTERED ENGINEER
 AM 18.6228/20022019
 J-76, Janak Puri, Ramghat Road
 ALIGARH-202001
 Mob.: 9837507707, 8439517717

PROPOSED COMMERCIAL CUM
 GROUP HOUSING PROJECT OF M/S
 SEVEN HEVEN CONSTRUCTION
 PVT.LTD.,


E-11 ARYA NAGAR PATPAR
 GANJ DELHI. DIRECTOR OF
 MR.SUDHEESH KUMAR SINGH.

SITE SITUATED AT PLOT NO-1,2,3,4,5,6,
 TIGER LOCK PAISAR, NEAR CENTER POINT,
 TEHSIL KOIL, ALIGARH. (U.P.)



BELOW
TERRACE

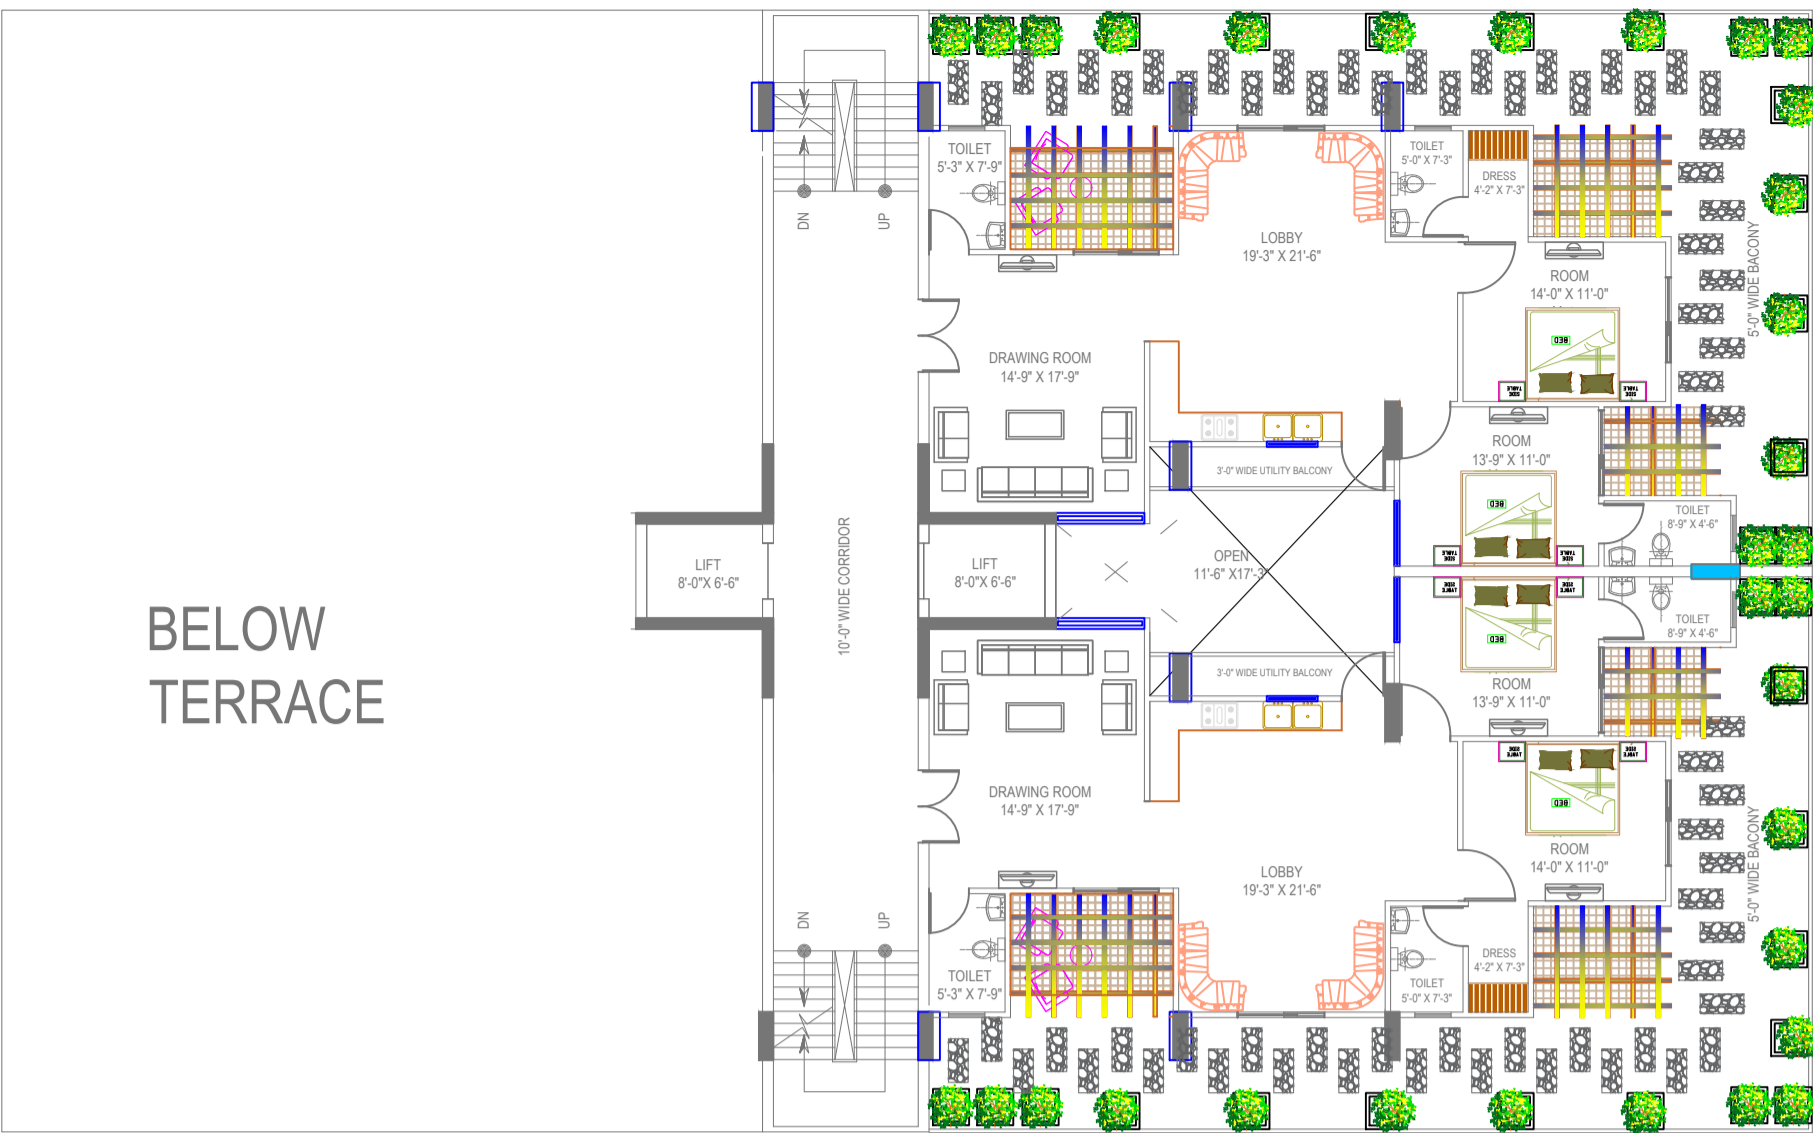



BELOW
TERRACE

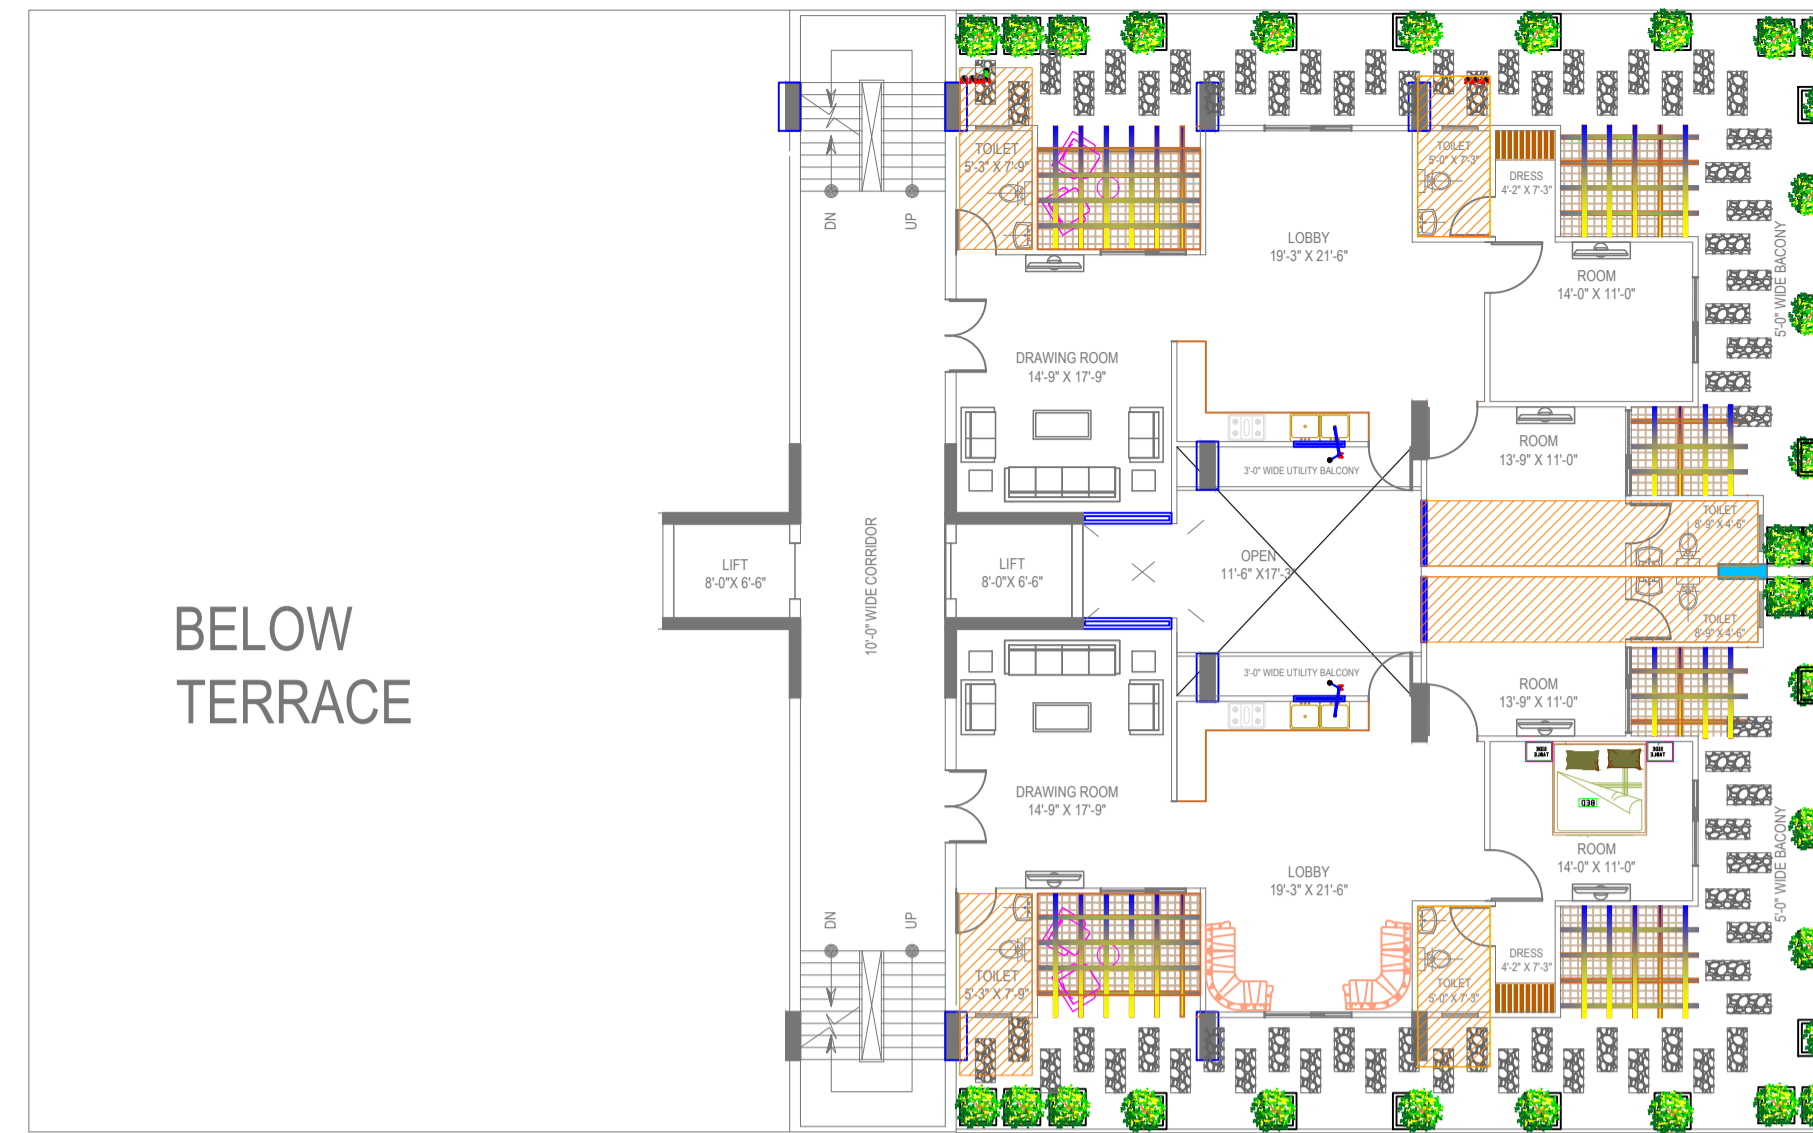

8TH FLOOR PENT HOUSE PLAN

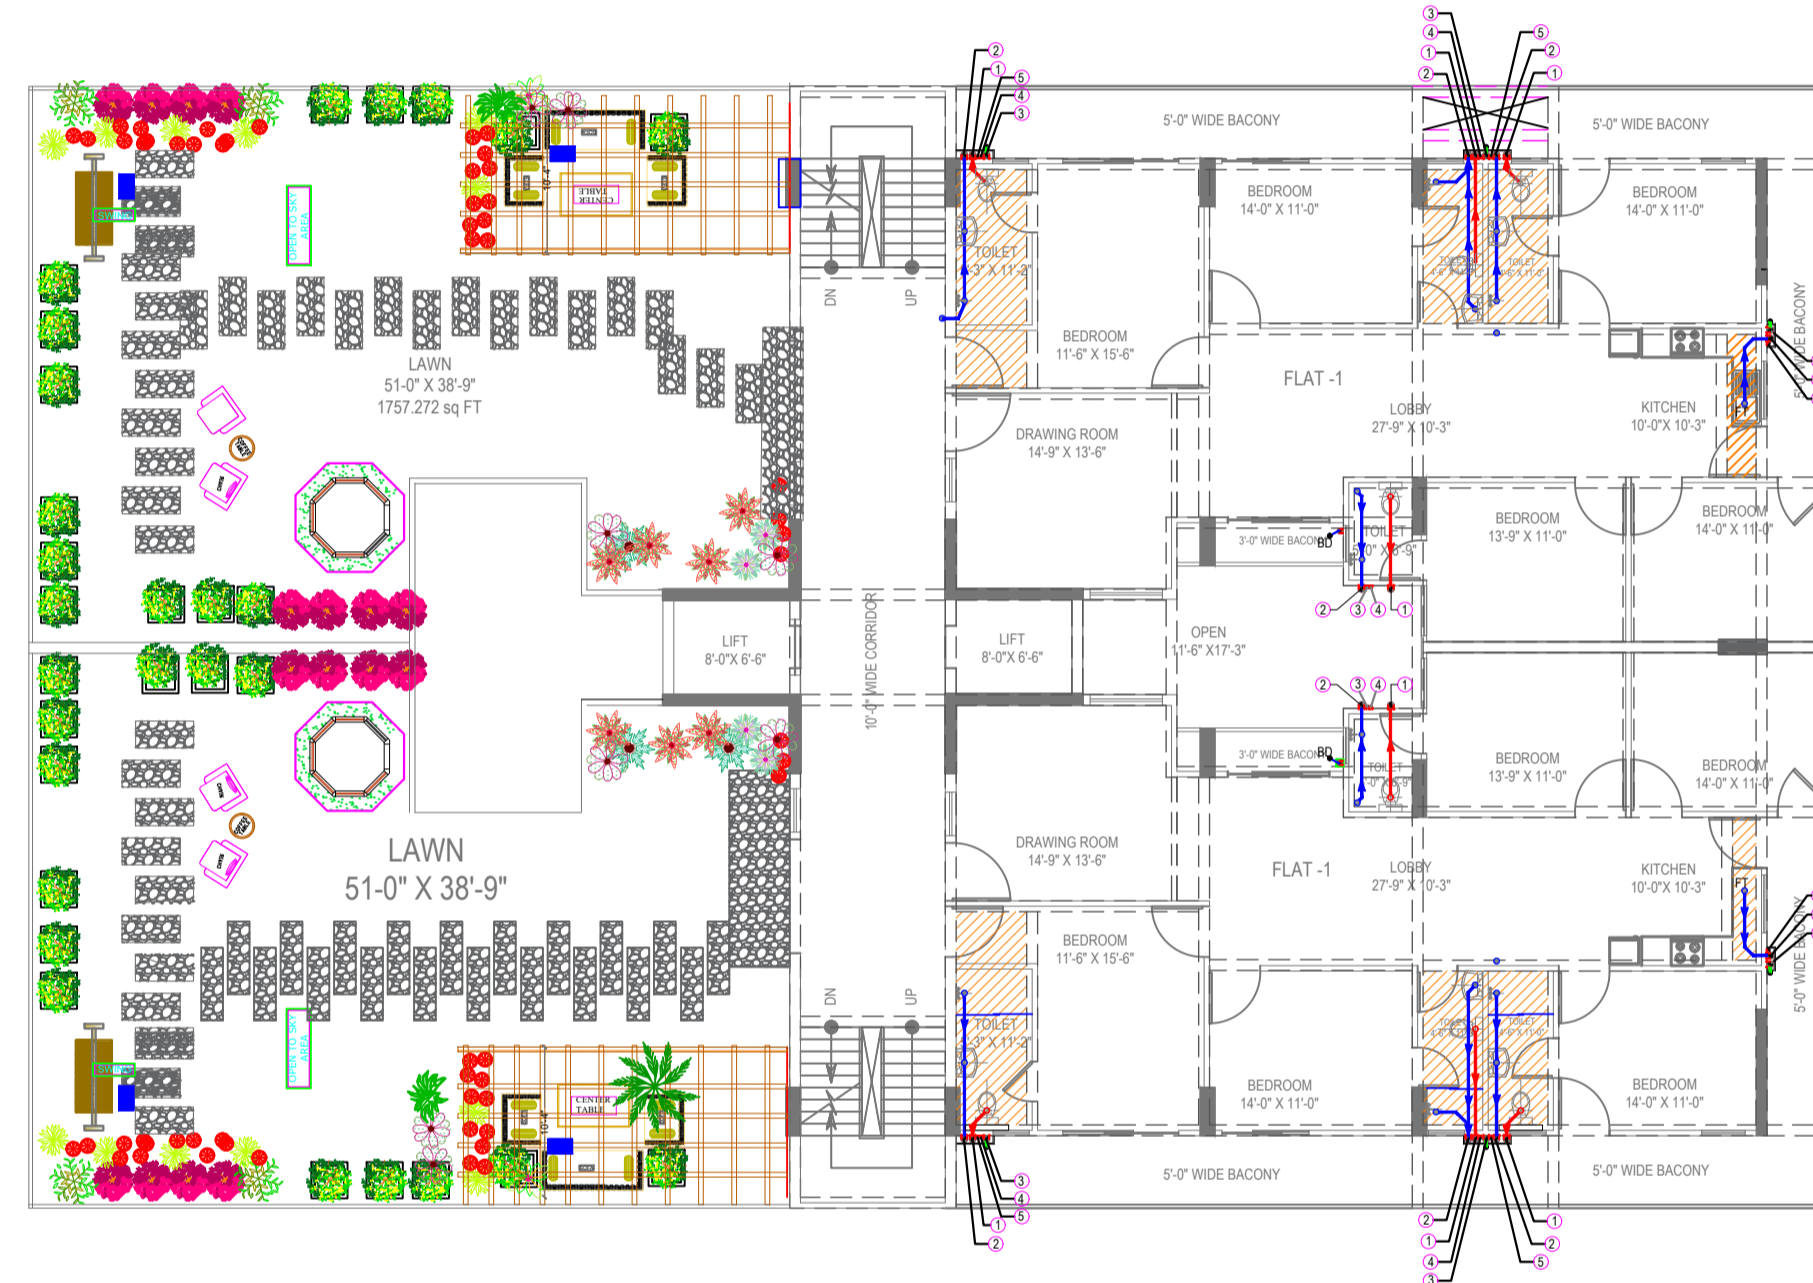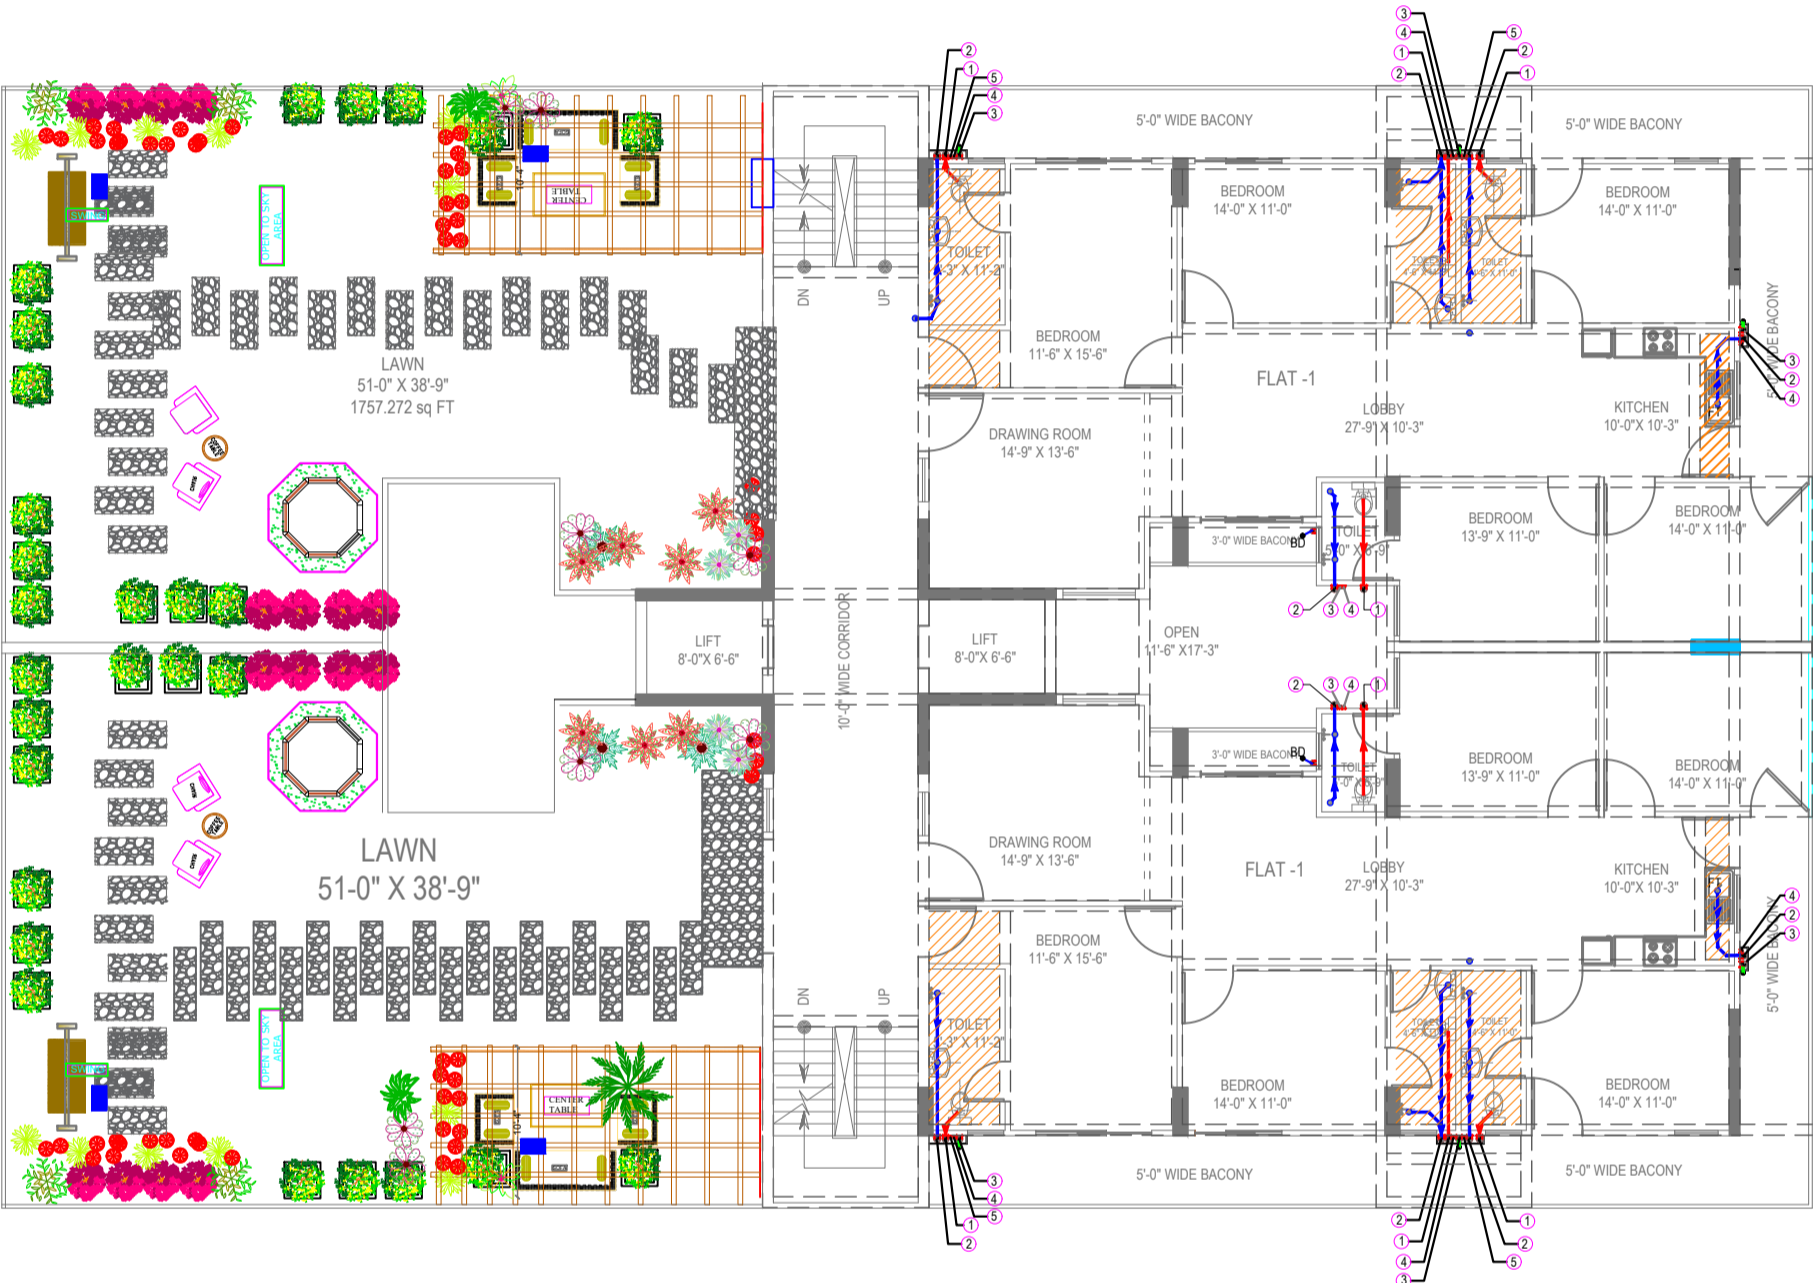

7TH FLOOR PLAN

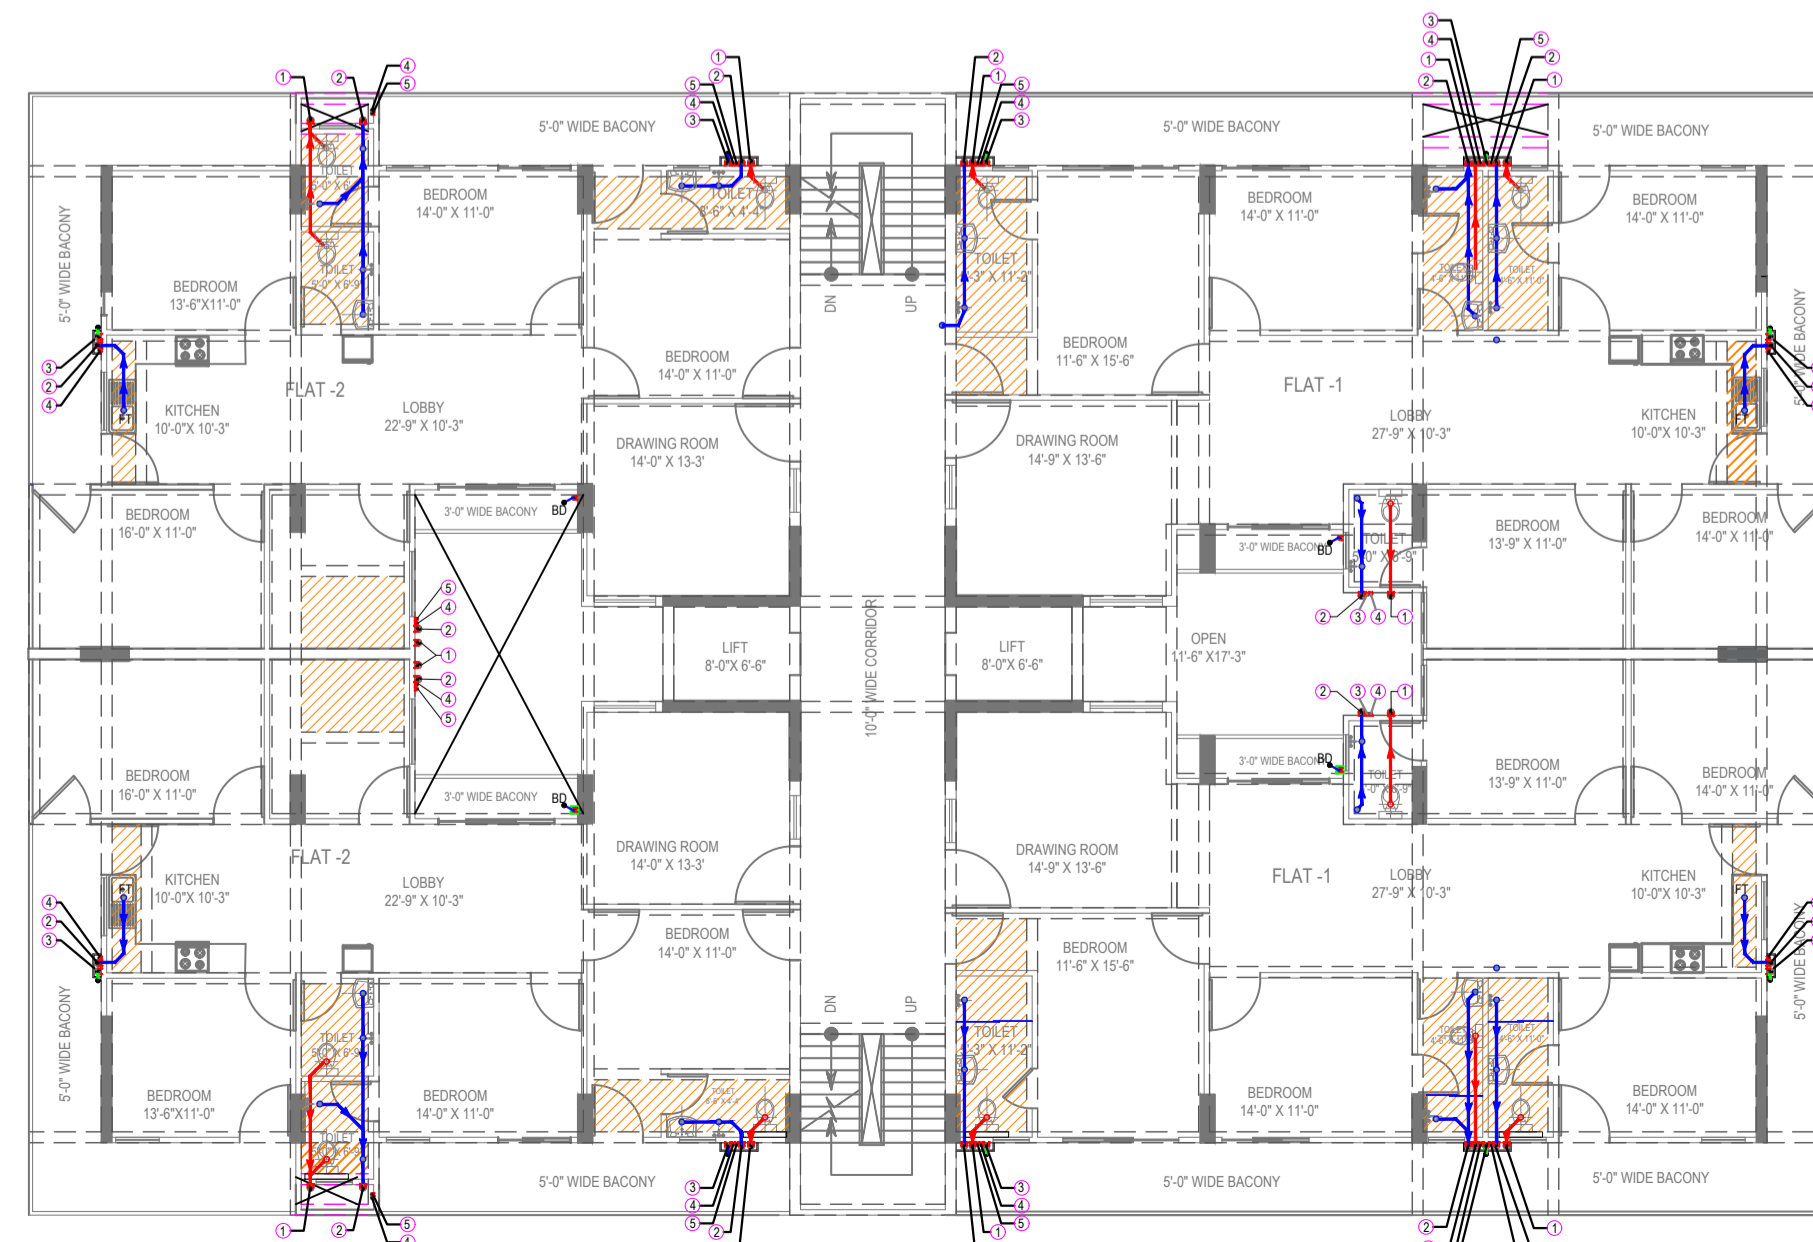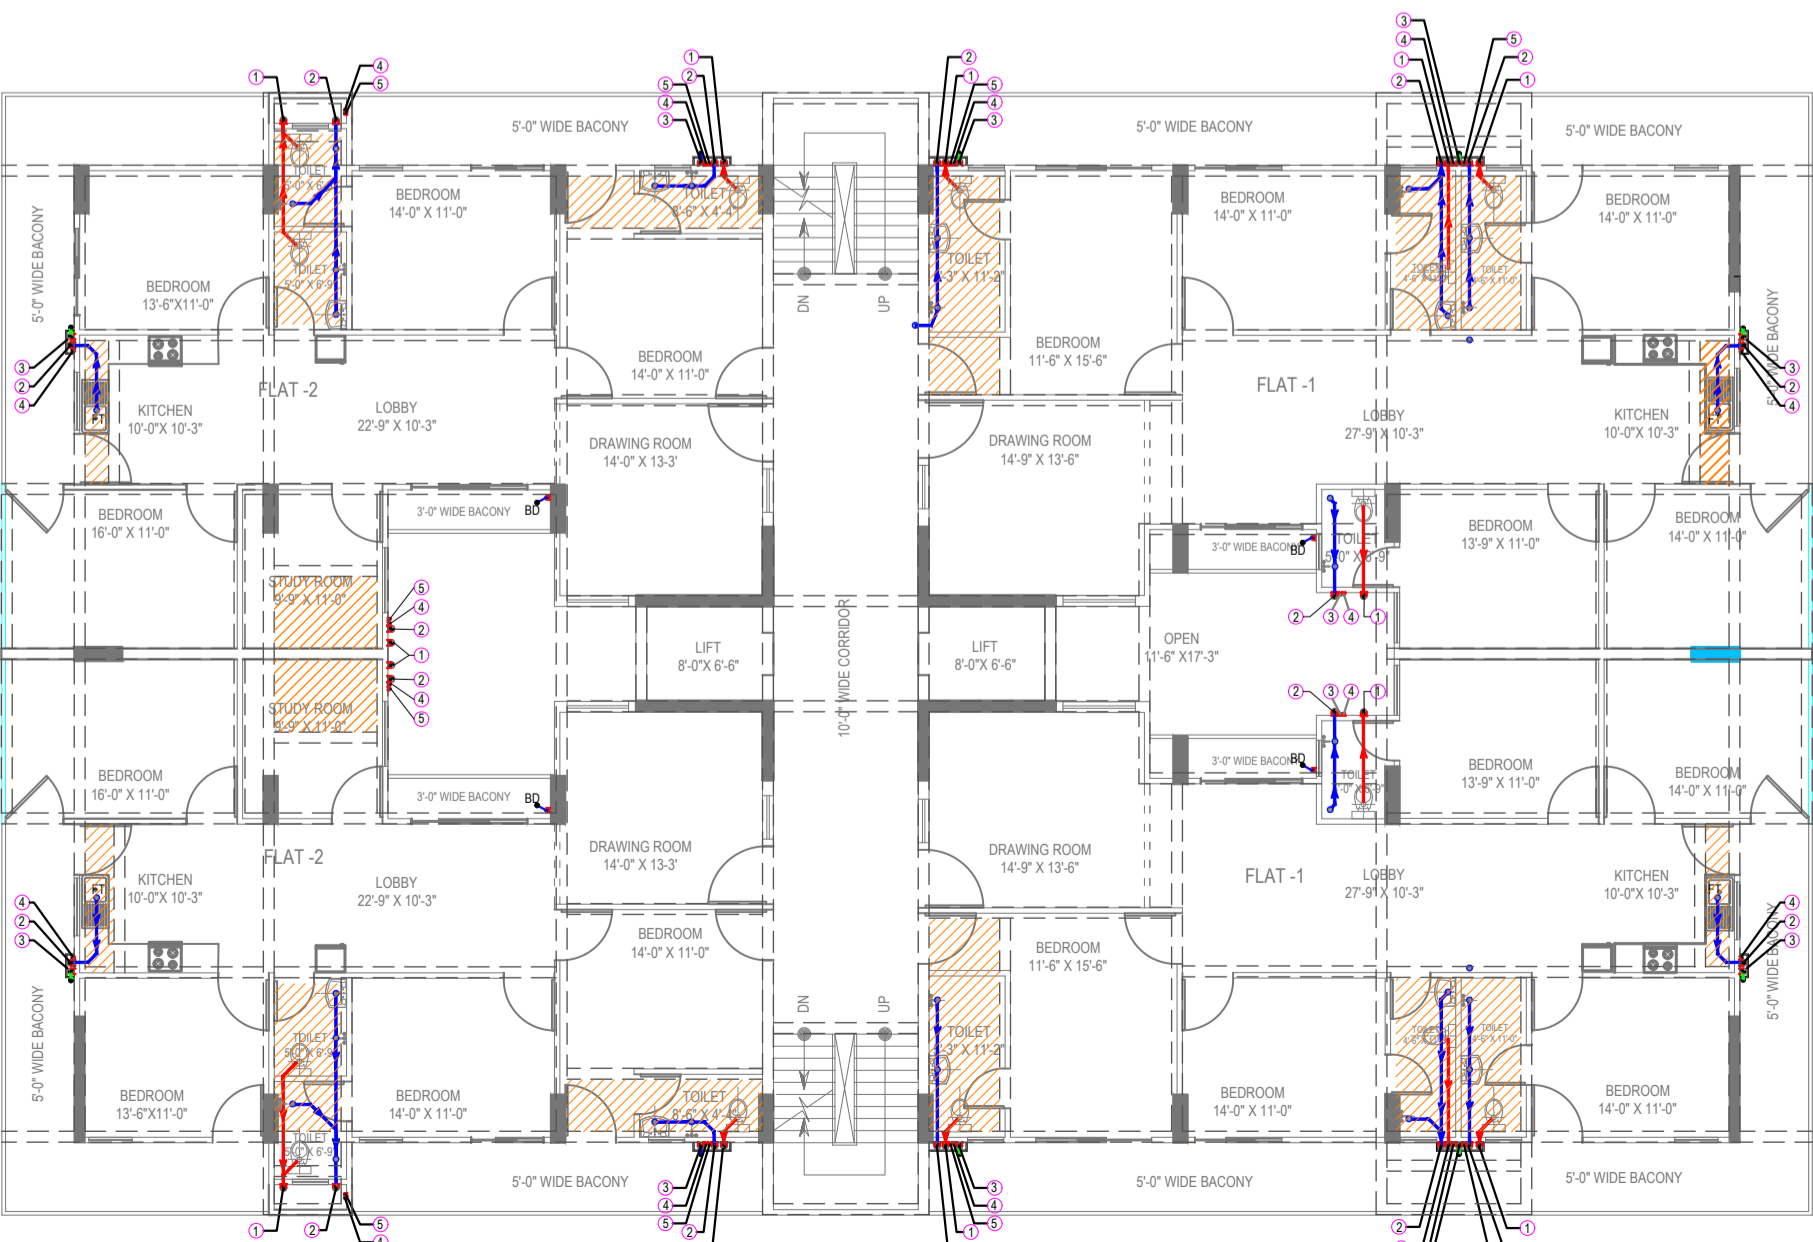

TYPICAL FLOOR PLAN

Krishna
ER. KRASHNA GOPAL
REGISTERED ENGINEER
AM 1816228/20022019
J-76, Janak Puri, Ramghat Road
ALIGARH-202001
Mob.: 9837507707, 8439517717

PROPOSED COMMERCIAL CUM
GROUP HOUSING PROJECT OF M/S
SEVEN HEVEN CONSTRUCTION
PVT.LTD.,

E-11 ARYA NAGAR SOCIETY PATPAR
GANJ DELHI. DIRECTOR OF
MR.SUDHEESH KUMAR SINGH.

SITE SITUATED AT PLOT NO-1,2,3,4,5,6,
TIGER LOCK PAISAR, NEAR CENTER POINT,
TEHSIL KOIL, ALIGARH. (U.P.)