

उत्तर प्रदेश UTTAR PRADESH

GENERAL REVOCABLE POWER OF ATTORNEY

DR 240306

TO ALL TO WHOM THESE PRESENTS SHALL COME, We, **JAYPEE INFRATECH LTD.**, a Company duly incorporated and validly existing under the provisions of the Companies Act, 1956 and having its registered office at Sector 128 Noida (Hereinafter referred to as "JIL", which expression shall, unless it be repugnant to the context or meaning thereof, be deemed to mean and include its successors-in-title and permitted assigns) **SEND GREETINGS :-**

WHEREAS:

- A. The Government of U.P. constituted the Taj Expressway Industrial Development Authority, vide GoUP Notification No. 697 / 77 - 04 - 2001 - 3 (N) / 2001 dated 24.04.2001 (name changed to Yamuna Expressway Industrial Development Authority vide GoUP Notification No. 1165 / 77 - 04 - 08 - 65N/ 08 dated 11.07.2008), under the U.P. Industrial Area Development Act 1976, presently having its principal office at 1st Floor, Residential Group Housing Complex, Block-P-2, Sector-Omega-1, Greater Noida, District Gautam Budh Nagar-201308, U.P., for anchoring development of Taj Expressway (renamed as the Yamuna Expressway) vide GoUP Notification No. 1165/77-04-08-65N/08 dated 11.07.2008) which, *inter alia*, includes construction of six-lane, 160 Km long Yamuna Expressway with service roads and associated facilities connecting Noida and Agra (hereinafter referred to as the "Expressway").
- B. By an Agreement dated 07.02.2003, (hereinafter referred to as the "**Concession Agreement**") between Taj Expressway Industrial Development Authority (name changed to Yamuna Expressway Industrial Development Authority ("YEA"), and Jaiprakash Industries Ltd. (subsequently merged with Jaypee Cements Ltd. and subsequently name changed to **Jaiprakash Associates Ltd.**), was granted concession



45

अनु ४० स्टाम्प विक्रेता की द्वारा

21/06/17

स्टाम्प क्रांति करने वाला प्रयोगशाला

स्टाम्प त्रोता क्रांति करने वाला प्रयोगशाला

स्टाम्प की वर्गीकरण 100

मनोज चूस्तार स्टाम्प विक्रेता

साइर्सेन्स नंबर-100/2008-07 अवधि-31-3-2018

स्वयं रजिस्ट्रार वार्डालय ग्रेटर नोएडा मनोज चूस्तार



for arrangement of finances, design, engineering, construction and operation of the Expressway, and to collect and retain toll from the vehicles using the Expressway during the term of the Concession Period, which is 36 (thirty six) years commencing from the date of commencement of commercial operation of the Expressway plus any extensions thereto, in accordance with the Concession Agreement.

- C. In terms of Clause 18.1 of the Concession Agreement and the directives of YEA, JAL the then concessionaire, incorporated a Special Purpose Vehicle, namely **Jaypee Infratech Limited ("JIL")** for the implementation of the Expressway project. All the rights and obligations of JAL under the Concession Agreement were transferred to JIL by an **Assignment Agreement dated 19.10.2007** duly executed by and amongst YEA, JIL and JAL followed by Project Transfer Agreement dated 22.10.2007 executed between JAL and JIL, and therefore, JIL is now the concessionaire for the Expressway.
- D. In terms of the Concession Agreement, YEA agreed to transfer, on lease, to JIL, 25 (twenty five) million square meters of land, for commercial, amusement, industrial, institutional and residential development at five or more locations alongside the Expressway, including 5 (five) million square meters of land at Noida/Greater Noida.
- E. YEA, in part discharge of its obligations under the Concession Agreement, for transfer of 5 (five) million square meters of land for development at Noida/Greater Noida, transferred on lease, for a period of 90 (ninety) years, 498.94 Hect. (1232.38 acres) of land (hereinafter referred to as the "**Leased Land**") to **JAL/JIL** through various lease deeds at Noida, the details of which are provided in Annexure - I attached hereto (hereinafter referred to as the "**Lease Deeds**") as per the terms and conditions specified therein, and the balance 1.06 Hect. (2.62 acres) land for development is in the process of being transferred by YEA to the **JIL** to complete the transfer of 5 (five) million square meters of land at Noida.
- F. Out of 498.94 Hect. (1232.38 acres) of the Leased Land, 430.3141 Hect. (1062.84 acres) land (hereinafter referred to as the "**Subject Land**") falls in Sectors 128, 129, 131, 133 and 134 at Noida (named as "**Jaypee Greens Wish Town**", Noida) and which is delineated in "**red**" boundary line, on the plan annexed and marked hereto as Annexure - II.
- G. By several **Lease Deeds**, the **Subject Land**, including land falling under group housing pocket no. B-24A, has been transferred to **JAL/JIL** by the Yamuna Expressway Industrial Development Authority (therein referred to as "the Lessor"). **YEA** has transferred the leasehold rights in respect of the Subject Land, in favour of **JAL**, now **JIL**, for a period of ninety (90) years, on the terms and conditions mentioned therein (hereinafter collectively referred to as the "**said Lease Deeds**").
- H. **YEA** has granted rights in favour of **JAL** to transfer whole or part of the **Subject Land**, whether developed or undeveloped; by way of plots or constructed properties; or otherwise dispose of its interest in the Subject Land or part thereof, to any person in any manner whatsoever, without



मुख्तारनामा आम

500.00	100	600.00	38
फीस रजिस्ट्री	नकल व प्रति शुल्क	योग	पृष्ठों की संख्या

श्री
पुत्र श्री
व्यवसाय अन्य
निवासी स्थायी
आस्थायी पता
ने यह लेखपत्र इस कार्यालय में
बजे निवन्धन हेतु पेश किया।

मै0 Jaypee Infratech Ltd द्वारा अजीत कुमार
जगदीश कुमार

सैक्टर 128, नोएडा

दिनांक 31/7/2017 समय 5:01PM



रजिस्ट्रीकरण अधिकारी के हस्ताक्षर
राजीव वरोलिया प्र0
उप निवन्धक (प्रथम)
नोएडा

निष्पादन लेखपत्र वाद सुनने व समझने मजमून
मुख्तार कर्ता

श्री मै0 Jaypee Infratech Ltd द्वारा अजीत
कुमार
पुत्र श्री जगदीश कुमार
पेशा अन्य
निवासी सैक्टर 128, नोएडा



श्री मै0 Larsen & Toubro Ltd द्वारा कुलदीप
गोयल
पुत्र श्री जे डी गोयल
पेशा अन्य
निवासी एल एन टी हाउस बलार्ड स्टेट मुम्बई



ने निष्पादन स्वीकार किया।

जिनकी पहचान एम आर बडोनी
जी आर बडोनी

पेशा अन्य

निवासी सैक्टर 128, नोएडा


व राहुल दुबे
आर बी दुबे

पेशा अन्य

निवासी एच 48, सैक्टर 12, विजयनगर गाजियाबाद

की।

मृत्युक्त भद्र साक्षियों के निशान अंगूठे नियमानुसार लिये गये हैं।

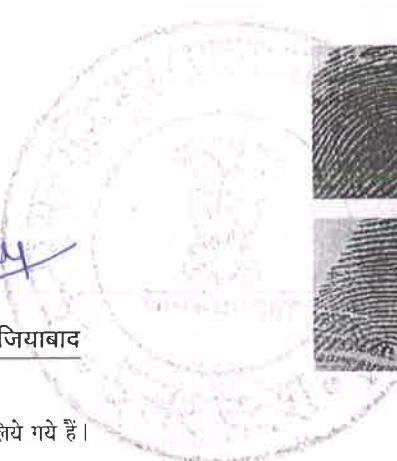

रजिस्ट्रीकरण अधिकारी के हस्ताक्षर
राजीव वरोलिया प्र0
उप निवन्धक (प्रथम)
नोएडा

requiring any consent or approval of YEA or of any other relevant authority.

- I. By virtue of the Assignment Agreement dated 19.10.2007, **JIL & JAL** have assigned its development rights over non-agricultural land admeasuring **12,394 Square Meters** or thereabouts, bearing group housing **pocket No. B-24A**, which is more particularly described in the Schedule mentioned hereunder and hatched in "blue" lines, on the plan annexed and marked hereto as Annexure – III, alongwith **FAR**, out of the Subject Land ("Development Land"), to **LARSEN & TOUBRO LIMITED** (hereinafter referred to as the "Developer") vide Assignment Agreement dated 31.07.17 duly registered under serial no. 5309....., on 31st day of July month and 2017 year ("said Agreement"), for development of a residential group housing project.
- J. The Developer shall construct a group housing/residential project on the Development Land, which will include the sale and transfer of the premises/apartments constructed thereon, to the prospective purchasers/buyers ("Project"). Upon construction of the entire Project, the Developer shall transfer the Development Land to the association of the apartment purchasers by executing a Deed of Conveyance/Sub-Lease.
- K. By virtue of the rights conferred upon JAL vide the said Lease Deeds, JAL, being the lessee of the Development Land, can further sub-lease the Development Land to any person/s, in any manner whatsoever, without requiring any consent or approval of or payment of any additional charges, to TEA or any other relevant authority.
- L. Pursuant to the said Lease Deeds and the said Agreement, we propose to appoint, nominate and constitute, **LARSEN & TOUBRO LIMITED**, the Developer (acting through any of its duly authorized representative/s) as our true and lawful Attorney (hereinafter referred as the "said Attorney") with full power to do and execute the following acts, deeds and things, on our behalf and in our names and which, the said Attorney have agreed to do.
- M. Pursuant to a Power of Attorney dated 9th Sept. 2016, **SHRI. AJIT KUMAR**, is duly authorized to execute these presents and confer all the powers, acts, deeds and things on our behalf and in our names as set out hereinafter.

NOW THEREFORE KNOW YOU ALL AND THESE PRESENTS WITNESS that We, **JAYPEE INFRASTECH LTD.**, do hereby appoint, nominate and constitute **LARSEN & TOUBRO LIMITED**, without consideration, to be our true and lawful attorney with full authority and power to do and execute all acts, deeds and things mentioned below for us and on our behalf and in our names, viz.

- 1) To enter upon the Development Land and to commence, carry out and complete and/or cause to commence, carry out and/or complete all the acts and deeds, as enumerated herein, with respect to the Project and to fulfill the obligations, as per the said Agreement.



मुख्तार कर्ता

Registration No.: 404

Year : 2,017

Book No.: 4

0101 मै 0 Jaypee Infratech Ltd द्वारा अजीत कुमार

जगदीश कुमार
सैक्टर 128, नोएडा
अन्य



- 2) To have the physical possession of the Development Land, for the purpose of construction of the Project, as per the said Agreement.
- 3) To develop, erect and carry out construction of Buildings in the Project on the Development Land, in accordance with the plans to be approved by NOIDA/concerned authorities and in accordance with such terms and conditions as may be approved by the NOIDA/concerned authorities, with the support and assistance of Jaypee Infratech Ltd.
- 4) To manage, control and supervise the Project in all respects and to have the physical possession thereof and, also the obligations in accordance with the said Agreement.
- 5) To submit to the concerned authorities, Electricity Board or any other electricity supply company and the other concerned authorities in accordance with their bye laws, rules and regulations and specifications, such plans, layouts, amalgamations, sub-divisions, relocations of reservations, of the Development Land and for the aforesaid purpose to sign and execute all applications, plans, specifications, deeds, documents, writings, affidavits, undertakings, indemnities etc., as may be required for approving and sanctioning the said layouts, amalgamation, sub-divisions, plans and specifications and amendments thereto revised plans thereof and/or issue of IOD and commencement certificate in respect to the Project.
- 6) To apply to the concerned authorities for any work, as proposed or required for development of the Project by constructing new building/s and for that purpose to sign all documents, applications and other papers, to act and appear before the Competent Authority and to give them all the papers and information as required and to do all acts and things necessary for the purpose of obtaining such permission.
- 7) To apply for amendments and/or modifications of any the building plans of the building/s to be constructed in the Project, as may have been approved by NOIDA or any competent authority. To represent us before any statutory/local authorities and/or departments for getting the plans of the buildings, sanctioned and/or amended or modified from the concerned authorities in respect of the Project.
- 8) To correspond, under our signature, with the concerned authorities and bodies including the Government of Uttar Pradesh and all its departments and / or town planning and other competent authorities appointed under all the applicable Laws, for the time being in force, in connection with the proposed development of the Project.
- 9) To appoint architects, R.C.C. consultants, structural engineers, engineers, consultants or any person as may be necessary or advisable as the discretion of the said Attorney and pay the necessary fees and premium and all other like sums required for preparing all such plans, specifications, maps and designs and/or alterations, amendments or changes or revision in the plans and/or specifications as may be necessary for the new buildings proposed to be constructed on part and portion of the Development Land, under the present development



મુખ્યાર

Registration No. : 404

Year : 2,017

Book No. : 4

0201 मै0 Larsen & Toubro Ltd દ્વારા કુલદીપ ગોયલ
જે ડી ગોયલ
એલ એન ટી હાઉસ બલાર્ડ સ્ટેટ મુન્બઈ
અન્ય



rules and regulations and obtain approvals/ sanctions/ permissions of the concerned authorities for the plans or amendments or modifications thereto.

- 10) To do all other acts and things as may be necessary for getting the no-objection certificate and plans of amalgamation, layout, sub divisions and of the proposed building/s or the amendments thereto sanctioned by the concerned authorities, and also to get the plans of the proposed building sanctioned and approved by NOIDA/ other concerned authorities, and to comply with the terms and conditions of the sanctions granted by such authorities.
- 11) To make various applications to sign all papers, to appear before NOIDA/concerned authorities, to pay necessary fees and premium required for getting the plans sanctioned and to do all other acts and things as may be necessary for getting the plans of the proposed building/s sanctioned by NOIDA and other authorities.
- 12) To take all necessary steps to protect and preserve possession of the Development Land after the same has been handed over by us to the Developer, under the said Agreement and to take such lawful steps, measures as are expedient to remove any encroachment or trespass thereon, on our behalf.
- 13) To carry out all the infrastructural work in respect of the Project, as may be required by any approval, IOD, layout plan, or order of any governmental/semi-governmental authority.
- 14) To warn off and prohibit and if necessary, proceed against, in due form of law, all trespassers and to take appropriate steps whether by action or otherwise, to abate all nuisances in relation to the development and sale of the Project.
- 15) To appoint/employ and remove as and when required, agents, clerks, staff and other persons as may be necessary to assist in the management of the development and sales of the Project and to pay the persons so employed as aforesaid such salaries, wages or other remuneration as the said Attorney may deem fit.
- 16) To negotiate and arrive at suitable arrangements with all persons having or claiming to have any rights of any nature whatsoever unto over or upon the Development Land or any part thereof and to formalize, give effect to and implement the same.
- 17) To appear or appoint any person/ persons, Advocates, Solicitors, Chartered Accountants, or such other professionals and consultants, as the said Attorney may deem fit, to appear before any Government and/or Semi- Government and/or public body authorities including NOIDA/ Municipal Authority and/or other concerned authorities, to represent the matters regarding the proposed development of the Project.
- 18) To appear or appoint any person/ persons or professionals to appear for Jaypee Infratech Ltd. before any court of law/tribunal and/or



गवाह

Registration No.:

404

Year :

2017

Book No. :

4

W1 एम आर बडोनी

जी आर बडोनी

सैक्टर 128, नोएडा

अन्य



W2 राहुल दुबे

आर बी दुबे



एच 48, सैक्टर 12, विजयनगर गाजियाबाद

अन्य



Government and Semi- Government authorities for protecting/ defending the recovery rights in respect of any of the cases or before whom all actions, suits, writ petitions proceedings, or complaints relating to the Project may be brought or commenced or be initiated by or against us or whereunto we shall be party and to defend the same. To sign and execute such documents and writing as the said Attorney may deem fit and proper in relation to the development and sale of the Project.

- 19) To pay various deposits to the NOIDA and other concerned authorities as may be necessary for getting the plans sanctioned and for getting any water or electric and other conveniences necessary and to claim refund of such deposits so paid by the said Attorney and to give valid and effectual receipts in our name and on our behalf in connection with the refund of such deposits.
- 20) To advertise the Project, prepare and finalise all advertising materials, communications, press releases, media material.
- 21) To appoint ad agencies, marketing agencies and other third parties for the aforesaid purpose.
- 22) To meet, discuss and negotiate with customers, potential customers, etc.
- 23) To make proposals and offers, enter into correspondence and execute all documents necessary for pursuing, negotiating, discussing and concluding the sale of Premises in accordance with the said Agreement.
- 24) To sell, dispose, assign, transfer, in any manner whatsoever, the newly constructed premises in the Project to third parties/ intended purchasers and for that purpose to sign and execute Booking Application Form, Booking confirmation cum allotment letter, Agreement for Sale, Sale Deed and all necessary assurances, writings, letters, agreements etc. as is set out in the said Agreement. To lodge the aforesaid agreements relating to Premises for registration before the proper registration authority, to admit the contents of the same, to give thumb impressions in the books of the Sub registrar, and to carry on all the acts and deeds in relation to the sale of Premises, as may be necessary for the registration, to pay the stamp duty and registration charges, to cancel the agreement/s of the intended flat / units / other tenement / parking spaces and to sign the necessary cancellations deeds and to receive all the original documents, etc.
- 25) To execute from time to time agreement or agreements for sale as is set out in the said Agreement on ownership basis of the Premises to be constructed in the Project, (along with the parking spaces) and lodge the document or documents for registration and admit the execution of any such document or documents before the Sub-Registrar of Assurances.
- 26) To receive the sale proceeds or consideration amount receivable from the sale and marketing of the Premises and to use the same in





accordance with the said Agreement and to pass on valid receipts and discharges in that behalf. To refund the money received to the prospective purchasers in the event of cancellation and execute cancellation deed(s) in that behalf and lodge the said cancellation deed(s) for registration and admit the execution of such cancellation deed(s) before the Sub-Registrar of Assurance.

- 27) To represent before regulatory bodies, societies, registrar and any other third parties in connection with the sale of premises in the Project and to do all acts necessary for or incidental to the sale of premises.
- 28) To form and organize a co-operative society or any other organization, as may be required, of the purchasers/buyers of the apartments/ premises in the Project, and for that purpose to represent JAL/JIL before the Registrar of Co-operative Societies and/or any other authorities.
- 29) To get the co-operative society or any other organization, as may be formed, registered under the Co-operative Societies Act or any other applicable act, and for that purpose to get necessary forms, applications, etc., signed by the purchasers/members and to file the same with the Registrar of Co-operative Societies/any other authorities and to do all other acts and things necessary for registration of the society/organization and to obtain Registration certificate.
- 30) To prepare and execute, for and on our behalf, the deed of conveyance/sub-lease and any other necessary deed or document or writing for the transfer of the Development Land in favour of the society/organization.
- 31) To lodge, present and admit execution of the said deed of conveyance/sub-lease and/or other documents, before the Sub-Registrar of Assurances and to receive and obtain the original registered copies thereof.
- 32) To appear or appoint any person/ persons, Advocates, Solicitors, Chartered Accountants, or such other professionals or consultants, as the said Attorney may deem fit, to appear before any Government and/or Semi- Government and/or Public body authorities, in respect of the transfer of the Development Land to the society/organization of the apartment purchasers.
- 33) To substitute and appoint in their place and stead, on such terms as they shall think fit, one or more Attorney/s to exercise all or any of the powers and authorities hereby conferred or granted and to revoke any such appointment from time to time and so substitute or appoint any other or others in place of such Attorneys as the said Attorneys shall from time to time think fit and proper.
- 34) To remain on the Development Land, till such time the entire development of the Project and/or the Marketing of the premises/apartments, is completed and all the premises/apartments or any part thereof are conveyed/assigned to the purchasers/association, whichever is later;



35) For any of the purpose mentioned hereinabove to sign all applications, papers, undertakings, indemnities, declarations, forms, affidavits and/or any other documents/writings, as may be required, from time to time, at their own costs. For better and more effectually doing and performing the several matters and things aforesaid, to appoint, from time to time, or generally such person or persons as the said Attorney may think fit, as their substitute/substitutes, to execute and perform all or any such matters and things and at their pleasure, to remove and to appoint another or others in his or their place and on behalf of them.

36) To generally do all other acts and things as are necessary or required to be done for the proposed development of the Project, in all respects in terms of the said Agreement, for the development, construction, implementation, management, marketing and sale of the Project.

37) AND we agree to ratify and confirm all acts and things, whatsoever, the said Attorney or any such substitutes shall lawfully do or cause to be done by exercise of the powers herein contained.

38) This Power of Attorney shall be governed by the provisions of section 202 of Indian Contract Act, 1872 and shall be subsisting and in full force and effect until the completion of the Project and transfer of the Development Land in favour of the society / organization, as stated in the said Agreement.





ANNEXURE - I

**DETAILS OF LAND LEASED TO JAYPEE INFRATECH LTD. THROUGH YAMUNA EXPRESSWAY AUTHORITY
LAND FOR DEVELOPMENT : NOIDA (LOCATION-1)**

Sl. No.	Name of Village	Date of Execution	Area (Hect.)	Area (Acres)	Details of Lease Deed Registration
Sector - 128, 129, 131, 133 & 134, Noida					
	Sultanpur	28.02.2003	55.2727	136.40	Book No. 1, Volume No. 373 Page No. 39/72, Sl. No. 1656/1657 dt. 28.02.2003 with Sub-Registrar-III, NOIDA.
1	Sultanpur (Surrender Deed)	19.12.2007	-9.5014	-23.48	Book No. 1, Volume No. 1165 Page No. 395/414, Sl. No. 3718 dt. 20.12.2007 with Sub-Registrar Noida-III, (G.B. Nagar).
2	Sadarpur Majra Baktawarpur	28.02.2003	13.2088	32.59	Book No. 1, Volume No. 1126 Page No. 787/818, Sl. No. 1790/1791 dt. 28.02.2003 with Sub-Registrar-III, NOIDA.
2	Sadarpur Majra Baktawarpur (Surrender Deed)	19.12.2007	-3.4537	-8.53	Book No. 1, Volume No. 1795 Page No. 211/230, Sl. No. 5490 dt. 20.12.2007 with Sub-Registrar Noida-III, (G.B. Nagar).
3	Sultanpur	17.04.2003	47.6740	117.66	Book No. 1, Volume No. 414 Page No. 1/40, Sl. No. 5766/5767 dt. 17.04.2003 with Sub-Registrar-III, NOIDA.
3	Sultanpur (Surrender Deed)	04.03.2010	-0.4572	-1.13	Book No. 1, Volume No. 1974 Page No. 177/206, Sl. No. 2712 dt. 03.07.2010 with Sub-Registrar, Noida-III
	Asgarpur	17.04.2003	23.4360	57.91	Book No. 1, Volume No. 414 Page No. 41/70, Sl. No. 5768/5769 dt. 17.04.2003 with Sub-Registrar-III, NOIDA.
4	Asgarpur (Surrender Deed)	19.12.2007	-3.1876	-7.88	Book No. 1, Volume No. 1165 Page No. 377/394, Sl. No. 3716 dt. 20.12.2007 with Sub-Registrar Noida-III, (G.B. Nagar).
		22.06.2009	-0.4992	-1.23	Book No. 1, Volume No. 1648 Page No. 355/376, Sl. No. 2063 dt. 06.08.2009 with Sub-Registrar Noida-III, (G.B. Nagar).
5	Sultanpur	07.06.2003	22.5769	55.77	Book No. 1, Volume No. 430 Page No. 1069/1098, Sl. No. 7473/7472 dt. 07.06.2003 with Sub-Registrar-III, NOIDA.
6	Sultanpur	03.07.2003	18.3000	45.21	Book No. 1, Volume No. 453 Page No. 391/420, Sl. No. 9726/9725 dt. 03.07.2003 with Sub-Registrar-III, NOIDA
6	Sultanpur (Surrender Deed)	04.03.2010	-0.0800	-0.20	Book No. 1, Volume No. 1974 Page No. 119/146, Sl. No. 2710 dt. 03.07.2010 with Sub-Registrar, Noida-III
	Asgarpur	03.07.2003	17.4400	43.08	Book No. 1, Volume No. 453 Page No. 421/450, Sl. No. 9728/9729 dt. 03.07.2003 with Sub-Registrar-III, NOIDA.
7	Asgarpur (Surrender Deed)	19.12.2007	-1.1984	-2.96	Book No. 1, Volume No. 1165 Page No. 377/396, Sl. No. 3717 dt. 20.12.2007 with Sub-Registrar Noida-III, (G.B. Nagar).
		22.06.2009	-0.6992	-1.73	Book No. 1, Volume No. 1648 Page No. 355/376, Sl. No. 2063 dt. 06.08.2009 with Sub-Registrar Noida-III, (G.B. Nagar).
8	Shahpur Goverdhanpur Bangar	03.07.2003	35.2680	87.12	Book No. 1, Volume No. 668 Page No. 923/956, Sl. No. 5635/5634 dt. 03.07.2003 with Sub-Registrar, (G.B. Nagar).
8	Shahpur Goverdhanpur Bangar (Surrender Deed)	12.11.2010	-0.0312	-0.08	Book No. 1, Volume No. 7868 Page No. 205/236, Sl. No. 1256 dt. 25.01.2011 with Sub-Registrar Noida-III, (G.B. Nagar).
9	Sultanpur	26.07.2003	8.8130	21.77	Book No. 1, Volume No. 458 Page No. 49/74, Sl. No. 10197/10196 dt. 26.07.2003 with Sub-Registrar-III, NOIDA.
	Sultanpur (Surrender Deed)	04.03.2010	-0.1714	-0.42	Book No. 1, Volume No. 1974 Page No. 147/176, Sl. No. 2711 dt. 03.07.2010 with Sub-Registrar, Noida-III
10	Shahpur Goverdhanpur Bangar (Alternate Land)	20.12.2007	17.3421	42.85	Book No. 1, Volume No. 2763 Page No. 205/248, Sl. No. 14281 dt. 20.12.2007 with Sub-Registrar, (G.B. Nagar).
11	Shahpur Goverdhanpur Bangar	21.02.2007	6.6800	16.50	Book No. 1, Volume No. 1817 Page No. 266, Sl. No. 2555 dt. 21.02.2007 with Sub-Registrar, (G.B. Nagar).
11	Shahpur Goverdhanpur Bangar (Surrender Deed)	12.11.2010	-1.5008	-3.71	Book No. 1, Volume No. 7868 Page No. 97/128, Sl. No. 1252 dt. 25.01.2011 with Sub-Registrar Noida-III, (G.B. Nagar).
12	Wazidpur	15.02.2008	28.5860	70.64	Book No. 1, Volume No. 2974 Page No. 273/308, Sl. No. 1964 dt. 16.02.2008 with Sub-Registrar, Sadar (G.B. Nagar).
13	Gejha Tilpatabad	15.02.2008	26.0630	64.40	Book No. 1, Volume No. 1848 Page No. 435/470, Sl. No. 806 dt. 16.02.2008 with Sub-Registrar-II, NOIDA (G.B. Nagar).
14	Shahpur Goverdhanpur Bangar	15.02.2008	6.6600	16.46	Book No. 1, Volume No. 2974 Page No. 357/394, Sl. No. 1966 dt. 16.02.2008 with Sub-Registrar, Sadar (G.B. Nagar).
14	Shahpur Goverdhanpur Bangar (Surrender Deed)	12.11.2010	-0.0702	-0.17	Book No. 1, Volume No. 7868 Page No. 129/160, Sl. No. 1253 dt. 25.01.2011 with Sub-Registrar Noida-III, (G.B. Nagar).
15	Rohillapur	15.02.2008	60.2860	148.97	Book No. 1, Volume No. 2974 Page No. 309/356, Sl. No. 1965 dt. 16.02.2008 with Sub-Registrar, Sadar (G.B. Nagar).
15	Rohillapur (Surrender Deed)	12.11.2010	-1.1997	-2.96	Book No. 1, Volume No. 7868 Page No. 177/204, Sl. No. 1255 dt. 25.01.2011 with Sub-Registrar Noida-III, (G.B. Nagar).
		04.03.2010	-0.3530	-0.87	Book No. 1, Volume No. 6991 Page No. 359/388, Sl. No. 17105 dt. 01.07.2010 with Sub-Registrar, Sadar
16	Shahpur Goverdhanpur Khadar	15.05.2008	66.5270	164.39	Book No. 1, Volume No. 3320 Page No. 275/330, Sl. No. 5851 dt. 15.05.2008 with Sub-Registrar, Gautam Budh Nagar.
16	Shahpur Goverdhanpur Khadar (Surrender Deed)	12.11.2010	-1.5862	-3.91	Book No. 1, Volume No. 7868 Page No. 55/82, Sl. No. 1250 dt. 25.01.2011 with Sub-Registrar Noida-III, (G.B. Nagar).



Sl. No.	Name of Village	Date of Execution	Area (Hect.)	Area (Acres)	Details of Lease Deed Registration
	Shahpur Goverdhanpur Khadar	15.10.2008	3.3320	8.23	Volume No. 4195 Page No. 399/440, Sl. No. 521 dt. 09.01.2009 with Sub-Registrar, Sadar (G.B. Nagar).
17	Shahpur Goverdhanpur Khadar (Surrender Deed)	04.03.2010	-0.0680	-0.17	Book No. 1, Volume No. 6991 Page No. 329/358, Sl. No. 17104 dt. 01.07.2010 with Sub-Registrar, (G.B. Nagar), Sadar
18	Rohillapur	04.03.2009	1.0100	2.50	Book No. 1, Volume No. 4806 Page No. 319/348, Sl. No. 8199 dt. 30.06.2009 with Sub-Registrar, Sadar (G.B. Nagar).
	Rohillapur (Surrender Deed)	04.03.2010	-0.3790	-0.94	Book No. 1, Volume No. 6991 Page No. 389/420, Sl. No. 17106 dt. 01.07.2010 with Sub-Registrar, Sadar
19	Shahpur Goverdhanpur Khadar	04.03.2009	2.1950	5.42	Book No. 1, Volume No. 4806 Page No. 349/376, Sl. No. 8200 dt. 30.06.2009 with Sub-Registrar, Sadar (G.B. Nagar).
20	Sullanpur	04.03.2009	6.4760	16.00	Book No. 1, Volume No. 1618 Page No. 51/100, Sl. No. 1670 dt. 30.06.2009 with Sub-Registrar, Sadar (G.B. Nagar).
21	Shahpur Goverdhanpur Bangar	05.03.2009	2.0680	5.11	Book No. 1, Volume No. 4806 Page No. 289/228, Sl. No. 8198 dt. 30.06.2009 with Sub-Registrar, Sadar (G.B. Nagar).
22	Wazidpur	25.05.2009	0.1010	0.25	Book No. 1, Volume No. 4806 Page No. 169/198, Sl. No. 8194 dt. 30.06.2009 with Sub-Registrar, Sadar (G.B. Nagar).
23	Shahpur Goverdhanpur Khadar	25.05.2009	0.2020	0.50	Book No. 1, Volume No. 4806 Page No. 199/228, Sl. No. 8195 dt. 30.06.2009 with Sub-Registrar, Sadar (G.B. Nagar).
24	Shahpur Goverdhanpur Bangar	25.05.2009	0.4300	1.07	Book No. 1, Volume No. 4806 Page No. 299/258, Sl. No. 8196 dt. 30.06.2009 with Sub-Registrar, Sadar (G.B. Nagar).
25	Asgarpur	25.05.2009	0.1780	0.44	Book No. 1, Volume No. 1618 Page No. 101/150, Sl. No. 1671 dt. 30.06.2009 with Sub-Registrar, Sadar (G.B. Nagar).
	Rohillapur	25.05.2009	2.0260	5.01	Book No. 1, Volume No. 4806 Page No. 259/288, Sl. No. 8197 dt. 30.06.2009 with Sub-Registrar, Sadar (G.B. Nagar).
26	Rohillapur (Surrender Deed)	12.11.2010	-0.1453	-0.36	Book No. 1, Volume No. 7868 Page No. 177/204, Sl. No. 1255 dt. 25.01.2011 with Sub-Registrar Noida-III, (G.B. Nagar).
27	Rohillapur	29.06.2009	7.2602	17.94	Book No. 1, Volume No. 4806 Page No. 377/404, Sl. No. 8201 dt. 30.06.2009 with Sub-Registrar, Sadar (G.B. Nagar).
28	Asgarpur (Alternate Land)	29.07.2009	1.1984	2.96	Book No. 1, Volume No. 1649 Page No. 29/80, Sl. No. 2066 dt. 06.08.2009 with Sub-Registrar-III, Noida
29	Shahpur Goverdhanpur Khadar	26.12.2009	1.1890	2.94	Book No. 1, Volume No. 5474 Page No. 199/246, Sl. No. 931 dt. 19.01.2010 with Sub-Registrar Sadar, (G.B. Nagar).
30	Sultanpur	26.12.2009	0.4269	1.05	Book No. 1, Volume No. 1699, Page No. 325/380, Sl. No.727, dt. 11.03.2010 Sub-Registrar, Noida-III.
31	Shahpur Goverdhanpur Bangar	26.12.2009	0.0640	0.16	Book No. 1, Volume No. 5474 Page No. 247/294, Sl. No. 932 dt. 19.01.2010 with Sub-Registrar Sadar, (G.B. Nagar).
32	Asgarpur Jagir	26.12.2009	0.6165	1.52	Book No. 1, Volume No. 1699, Page No. 277/322, Sl. No.726, dt. 11.03.2010 Sub-Registrar, Noida-III.
33	Sultanpur	08.02.2010	0.5820	1.44	Book No. 1, Volume No. 1699, Page No. 227/276, Sl. No.725, dt. 11.03.2010
34	Rohillapur	08.02.2010	0.4880	1.21	Book No. 1, Volume No. 5539 Page No. 339/388, Sl. No.1818 dt. 08.02.2010 with Sub-Registrar Sadar, (G.B. Nagar).
35	Wazidpur	08.02.2010	0.5620	1.39	Book No. 1, Volume No. 5540, Page No. 1/50, Sl. No.1820 dt. 08.02.2010 with Sub-Registrar Sadar, (G.B. Nagar).
36	Gejha Tilpatbad	08.02.2010	0.8220	2.03	Book No. 1, Volume No. 2681, Page No. 91/140, Sl. No. 1298 dt. 11.03.2010
37	Sultanpur (Alternate Land)	01.05.2010	0.7086	1.75	Book No. 1, Volume No. 1974 Page No. 209/260, Sl. No.2713 dt. 03.07.2010 with Sub-Registrar Noida-III
38	Rohillapur (Alternate Land)	01.05.2010	0.8000	1.98	Book No. 1, Volume No. 6992 Page No. 261/318, Sl. No.17114 dt. 01.07.2010 with Sub-Registrar Sadar, (G.B. Nagar).
39	Sultanpur	16.06.2010	1.4755	3.64	Book No. 1, Volume No. 1974 Page No. 299/348, Sl. No.2715 dt. 03.07.2010 with Sub-Registrar Noida-III, (G.B. Nagar).
40	Asgarpur Jagir	16.06.2010	0.0130	0.03	Book No. 1, Volume No. 1974 Page No. 259/308, Sl. No.2714 dt. 03.07.2010 with Sub-Registrar Noida-III, (G.B. Nagar).
41	Sultanpur	18.03.2011	0.0296	0.07	Book No. 1, Volume No. 2705 Page No. 37/86 , Sl. No. 5549 dt. 06.07.2011 with Sub-Registrar Noida-III, (G.B. Nagar).
Total		463.8057	1145.60		
Balance Land for Lease to JIL in Sectors 128, 129, 131, 133, & 134		0.0972	0.24		



Sl. No.	Name of Village	Date of Execution	Area (Hect.)	Area (Acres)	Details of Lease Deed Registration
Sector - 151, Noida					
1	Badoli Bangar & Badoli Khadar	31.07.2009	14.0000	34.58	Book No. 1, Volume No. 1648 Page No. 377/506, Sl. No. 2064 dt. 06.08.2009 with Sub-Registrar-III, Noida (G.B. Nagar).
2	Badoli Khadar	08.02.2010	10.3018	25.45	Book No. 1, Volume No. 5540 Page No. 51/100, Sl. No. 1821 dt. 08.02.2010 with Sub-Registrar Sadar, (G.B. Nagar).
3	Badoli Bangar	08.02.2010	0.5790	1.43	Book No. 1, Volume No. 5539 Page No. 389/438, Sl. No. 1819 dt. 08.02.2010 with Sub-Registrar Sadar, (G.B. Nagar).
4	Badauli Bangar (Alternate Land)	29.11.2010	2.6965	6.66	Book No. 1, Volume No. 7869 Page No. 163/224, Sl. No. 1265 dt. 25.01.2011 with Sub-Registrar Sadar, (G.B. Nagar).
5	Badauli Khadar (Alternate Land)	29.11.2010	0.1241	0.30	Book No. 1, Volume No. 7869 Page No. 251/310, Sl. No. 1267 dt. 25.01.2011 with Sub-Registrar Sadar, (G.B. Nagar).
6	Kondali Bangar (Alternate Land)	29.11.2010	1.5412	3.81	Book No. 1, Volume No. 7869 Page No. 1/62, Sl. No. 1262 dt. 25.01.2011 with Sub-Registrar Sadar, (G.B. Nagar).
7	Badauli Bangar	18.03.2011	4.1493	10.25	Book No. 1, Volume No. 8890 Page No. 317/366, Sl. No. 12527 dt. 04.07.2011 with Sub-Registrar Sadar, (G.B. Nagar).
8	Badauli Khadar	18.03.2011	0.0500	0.12	Book No. 1, Volume No. 8891 Page No. 1/50, Sl. No. 12529 dt. 04.07.2011 with Sub-Registrar Sadar (G.B. Nagar).
9	Kondali Bangar	18.03.2011	1.6917	4.18	Book No. 1, Volume No. 8890 Page No. 177/228, Sl. No. 12524 dt. 04.07.2011 with Sub-Registrar Sadar, (G.B. Nagar).
Total		35.1336	86.78		
Balance Land for Lease to JIL in Sector 151		0.9635	2.38		
Total land transferred till date in Sectors 128, 129, 131, 133 & 134 and 151		498.94	1232.38		
Total balance land to be transferred to JIL in Sectors 128, 129, 131, 133 & 134 and 151		1.06	2.62		



LOCATION OF DEMISED LAND IN THE SUBJECT LAND

SECTOR - 128, WISH TOWN, JAYPEE GREENS, NOIDA

DEMISED LAND B - 24A

GREEN BEAN

TO GREATER NOIDA

128

SECTOR - 131

SECTOR 120

134

DETAILS OF DEMISED LAND

OTHER GROUP HOUSING PROJECT

P & PG-6 (GOLF COURSE)

B-24A

12,394 Sqm

OTHER GROUP HOUSING PROJECT

PERMISSIBLE NO OF DWELLING UNIT : 448

PERMISSIBLE GROUND COVERAGE : 25%

- All dimensions are in meter



LEGEND

**BOUNDARY OF SUBJECT LAND
DEMISED LAND**



DEALT


Banasree Mandal 

del Banco de México

SCALE : -
N.T.S

DATE :-
24.04.2017

DETAILS OF DEVELOPMENT LAND

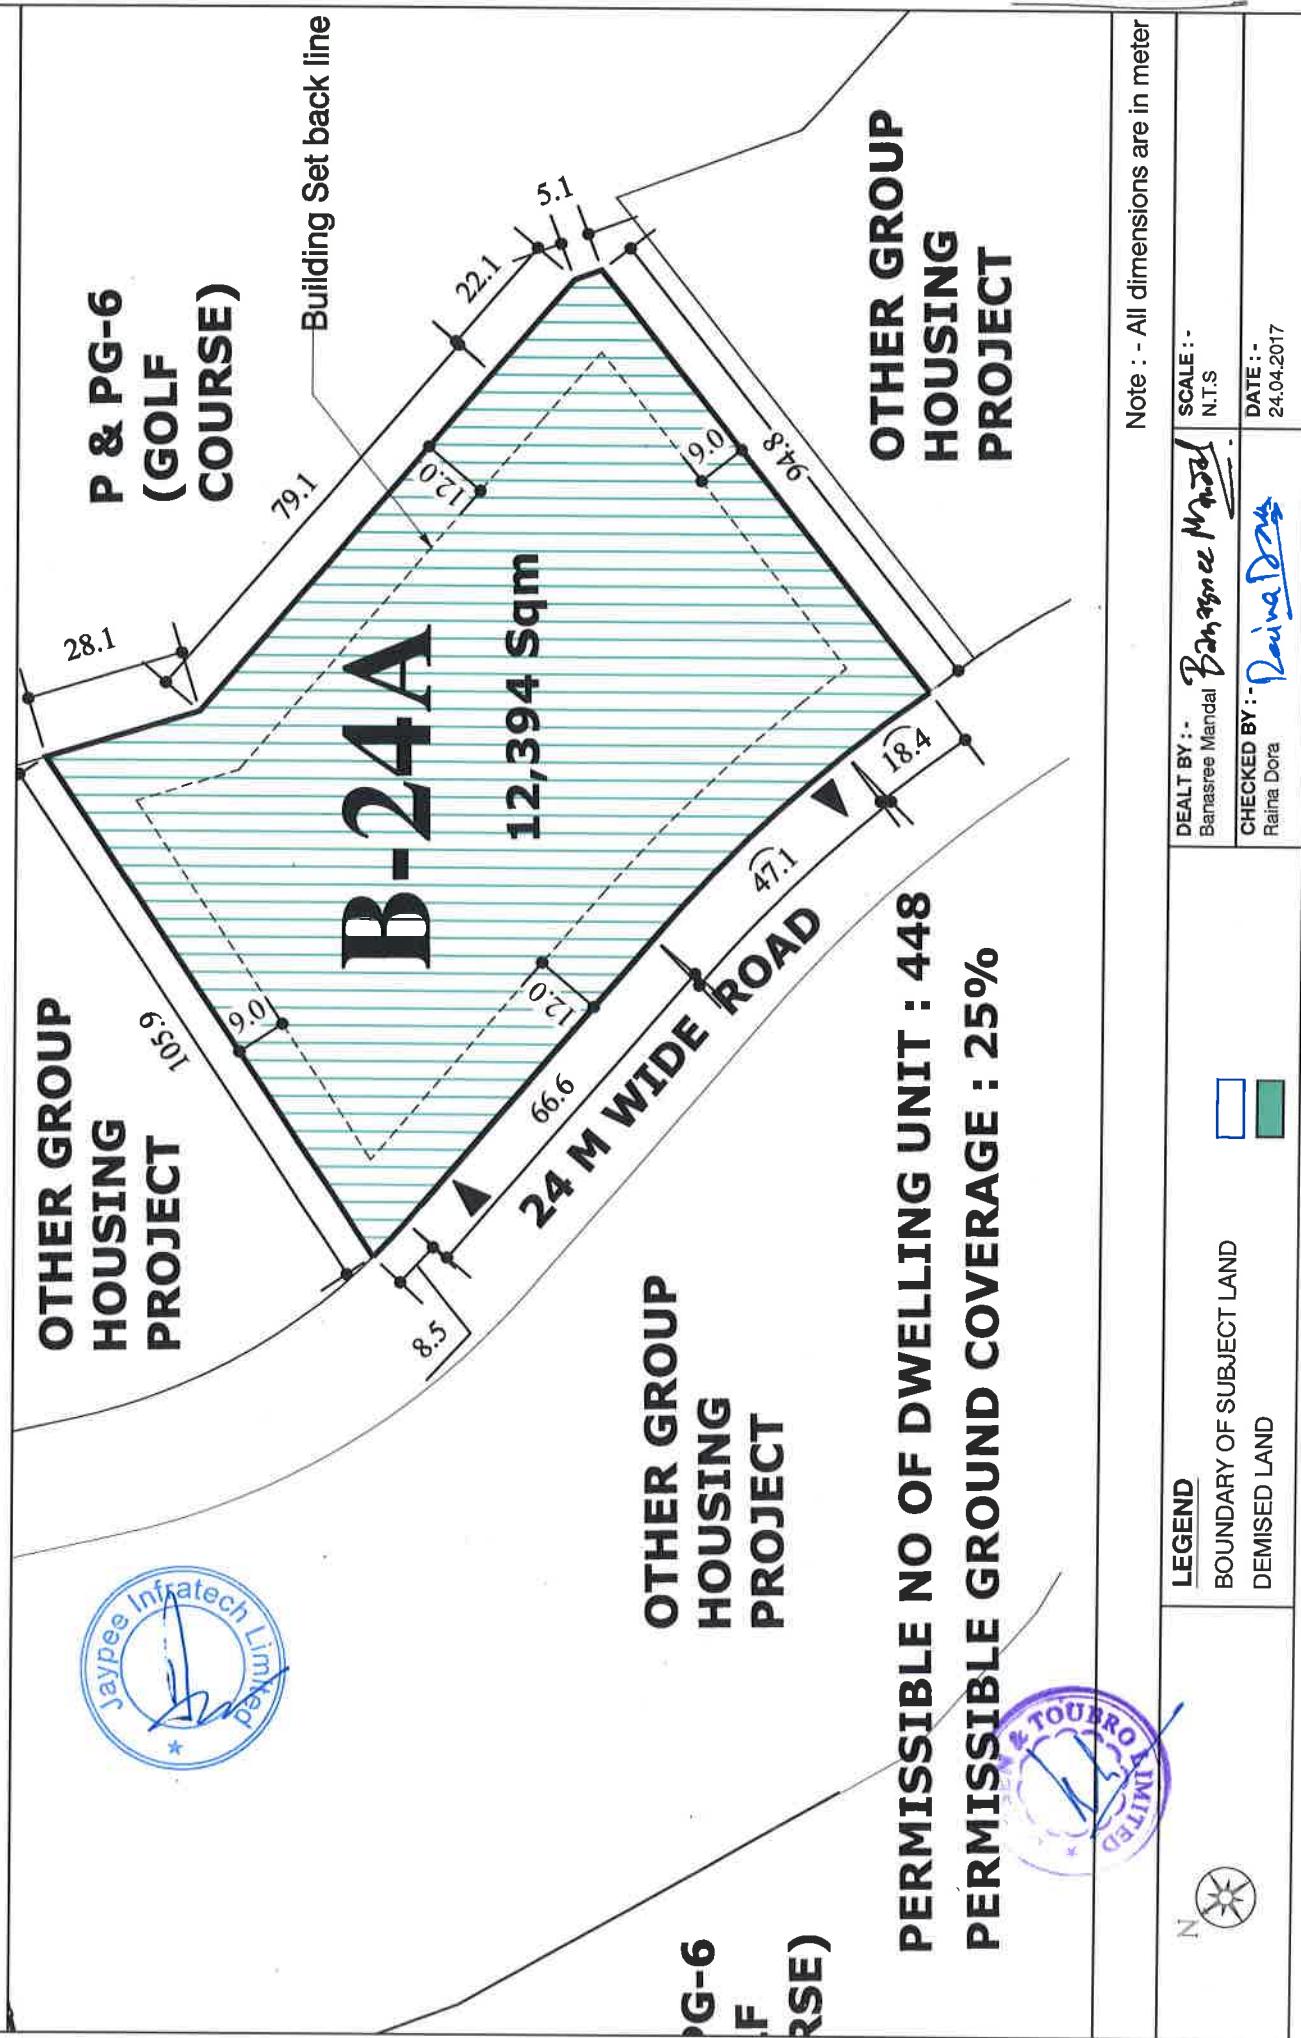

IN WITNESS WHEREOF, WE, Jaypee Infratech Ltd., the Executants herein have put our signature to this writing on this 31st day of July 2017.

THE SCHEDULE HEREINABOVE REFERRED TO:
(Development Land)

Non-agricultural land admeasuring 12,394 Square Meters or thereabouts, bearing group housing pocket no. B-24A situated in Sector 128, Noida.


SIGNED AND DELIVERED
By the within named "JIL",
JAYPEE INFRATECH LTD.
through its authorized signatory,
MR. AJIT KUMAR
authorized under
Power of Attorney dated 09/09/2016)

For Jaypee Infratech Limited

Authorised Signatory

We accept the Powers hereinabove granted to us :

SIGNED AND DELIVERED
By the within named "Developer"
LARSEN & TOUBRO LIMITED
through its authorized signatory,
MR. KULDIP GOEL, Vice President
& Head - Corporate Affairs,
Corporate Office, New Delhi,
duly authorized by Power of Attorney)
dated 18th July 2017)

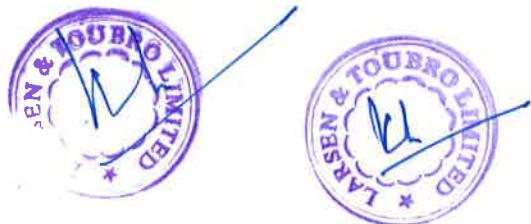

In the presence of

1. 
M. R. Badoni
S/o Shri G. Q. Badoni
Sector- 128 Noida
2. 
(Rahul Dubey S/o R.B. Dubey)
H-48, Sector- 12, Pratap Vihar,
Ghaziabad

प्राप्ति नं. 103

प्राप्ति नं. 103

आज दिनांक 31/07/2017 को

बही सं. 4 जिल्द सं. 1285

पृष्ठ सं. 286 से 323 पर कमांक 404

रजिस्ट्रीकृत किया गया।

रजिस्ट्रीकरण अधिकारी के हस्ताक्षर

~~राजीव वरोलिया प्र०~~

उप निबन्धक (प्रथम)

नोएडा

31/7/2017

