



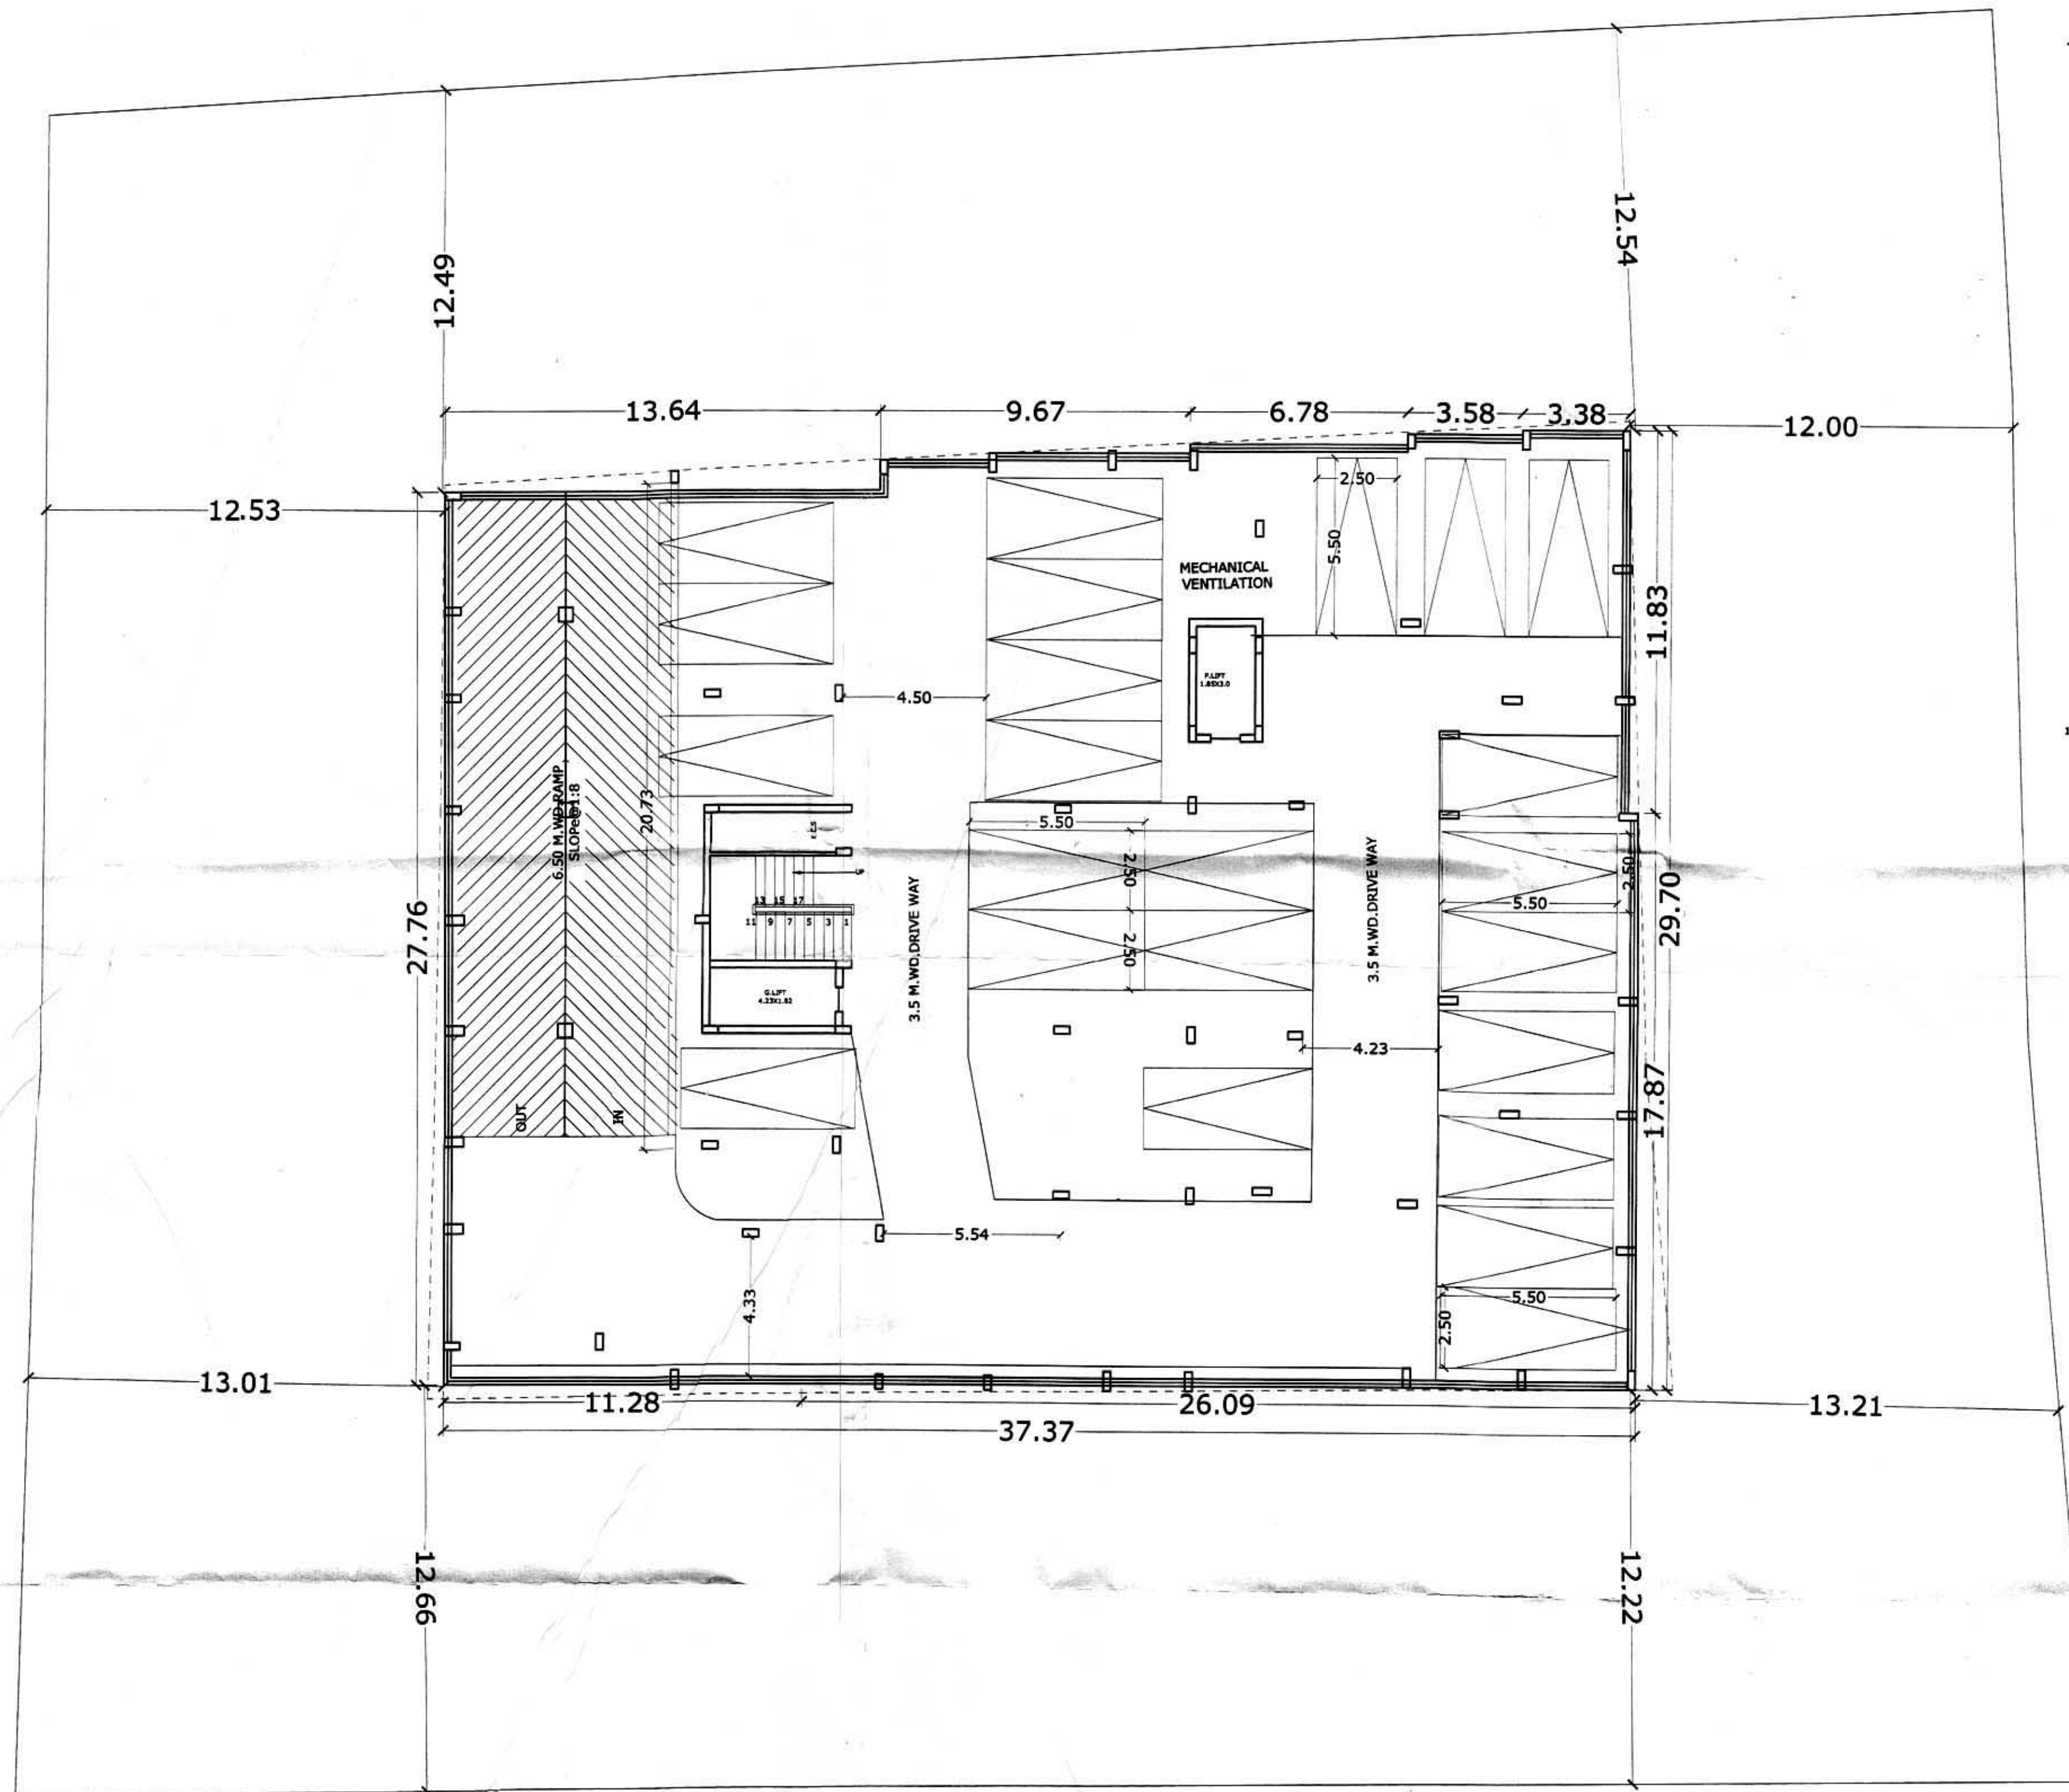


FIRE HYDRANT

100 M.M. DIA FIRE FIGHTING WET RISER
CUM DOWN COMER WITH FOLLOWINGS

a) 63 M.M. DIA SINGLE HEADED HYDRANT VALVE
b) ONE NOS. 20 M.M.DIA 30.0 M. LONG HOSE REEL
c) TWO NOS. 63 M.M. DIA 15.0 M. LONG FIRE HOSE PIPES
d) ONE NO. BRANCH PIPE

**TYPICAL ENLARGE DETAIL
OF FHC**

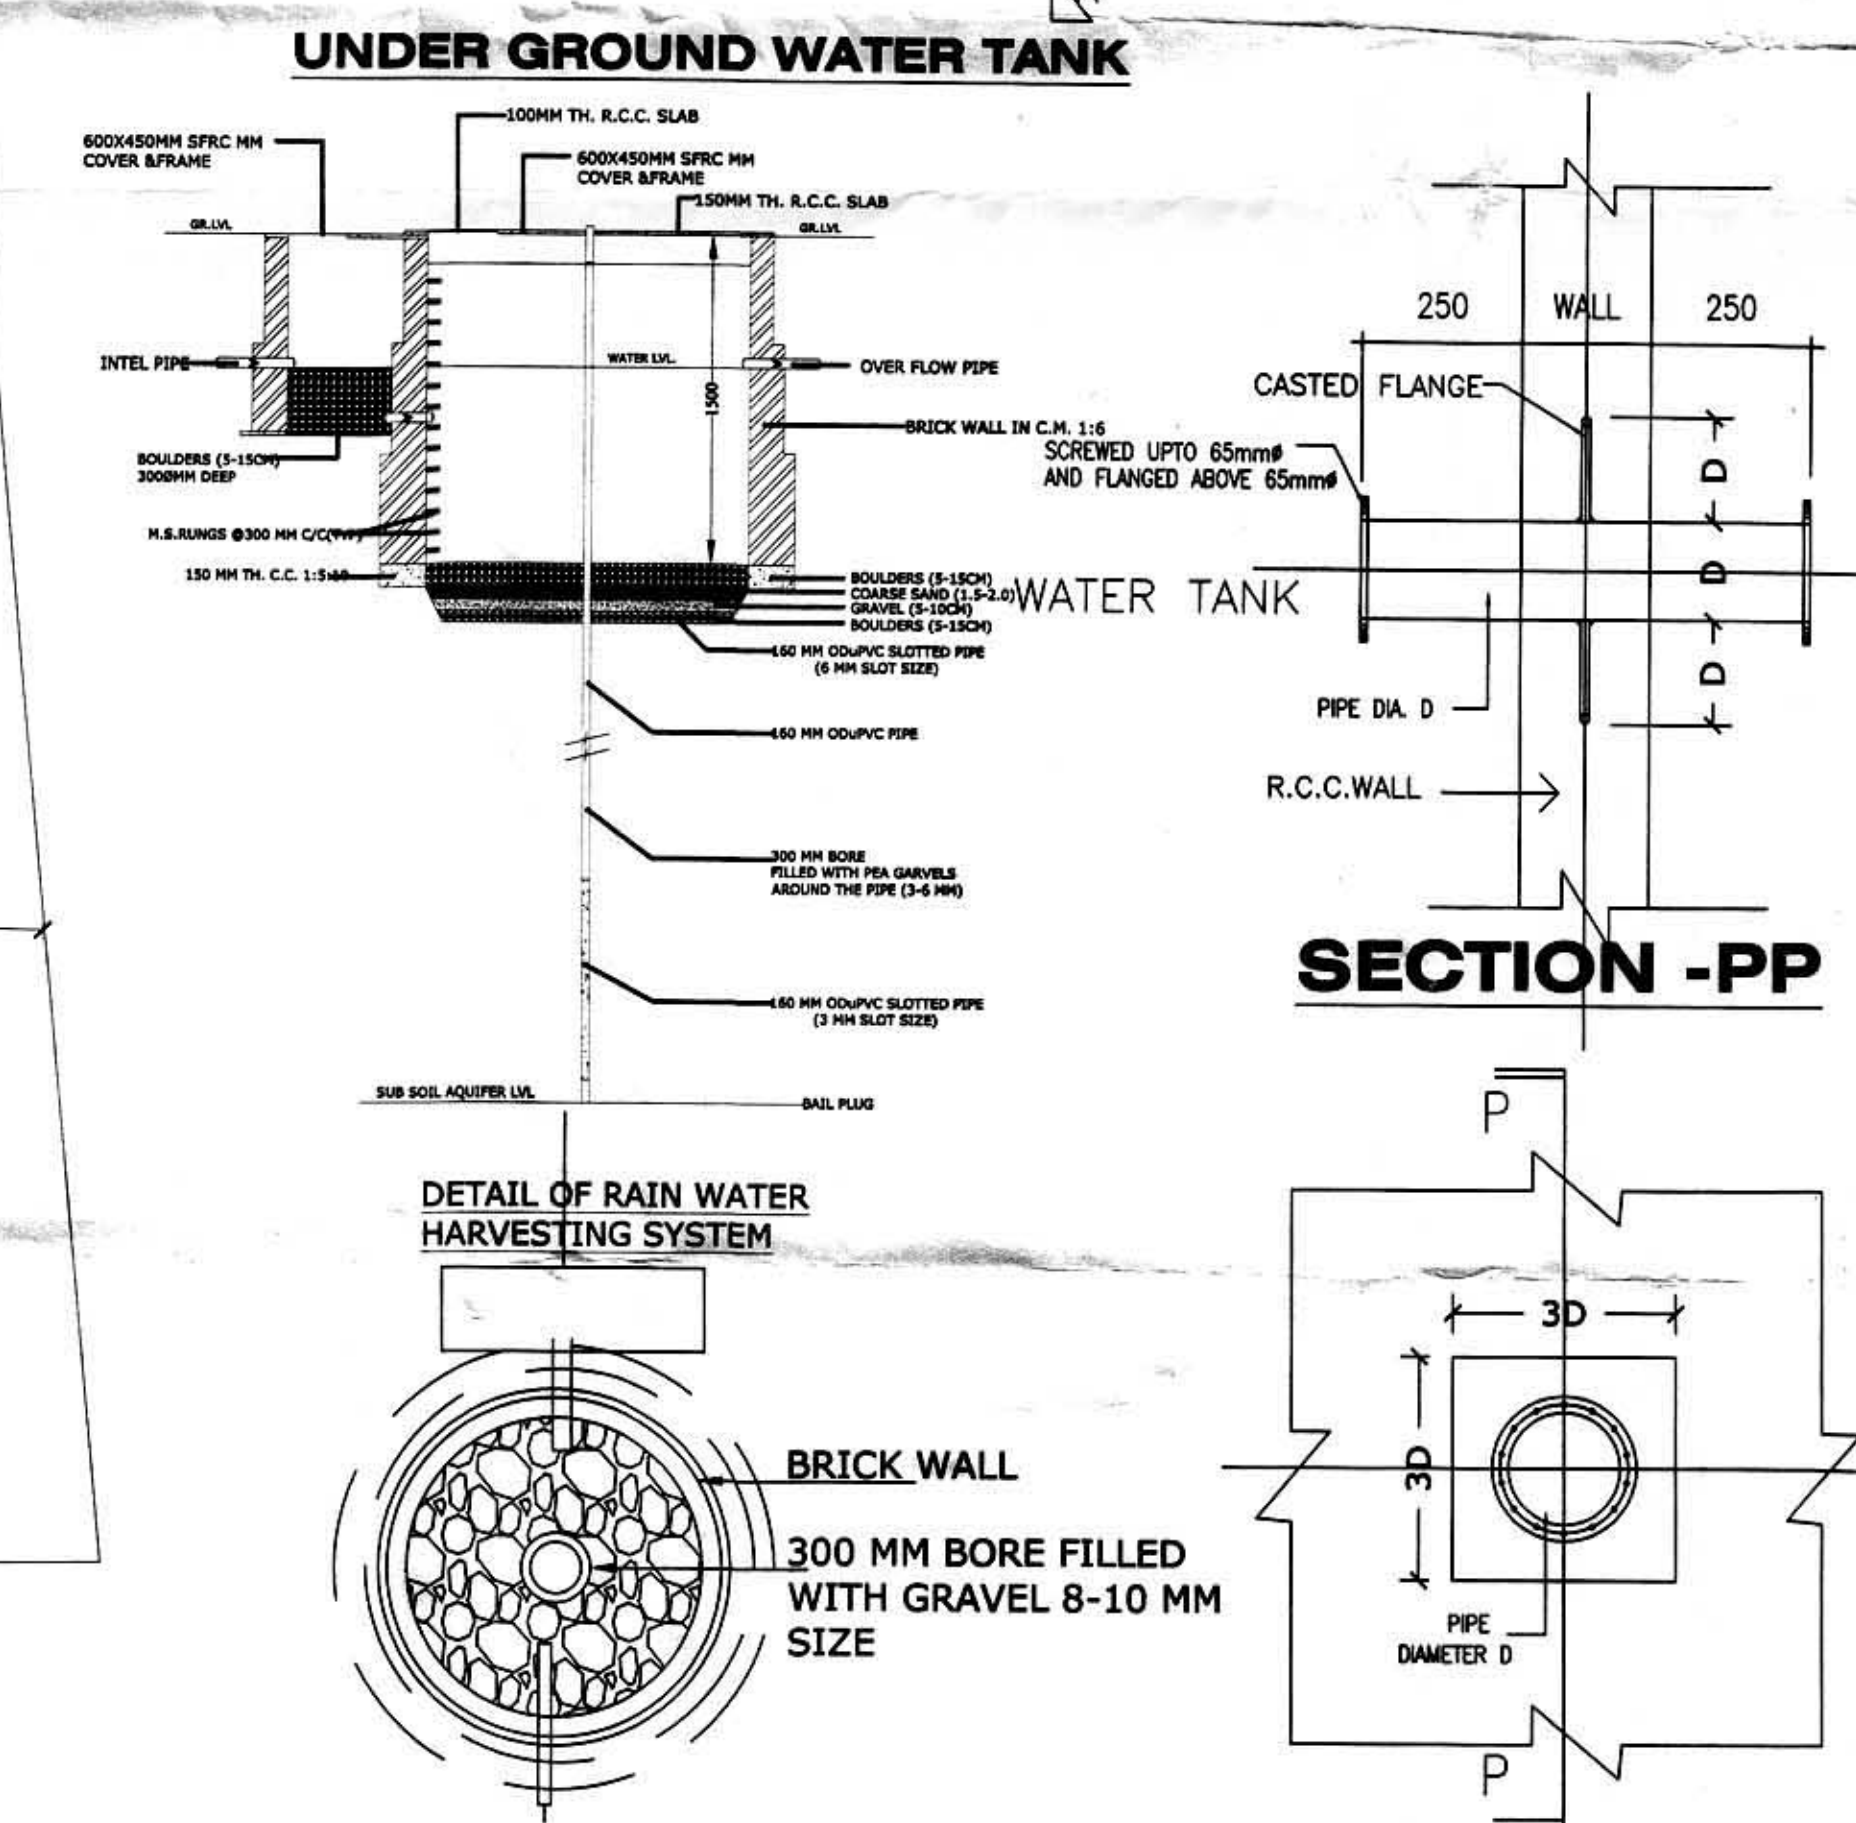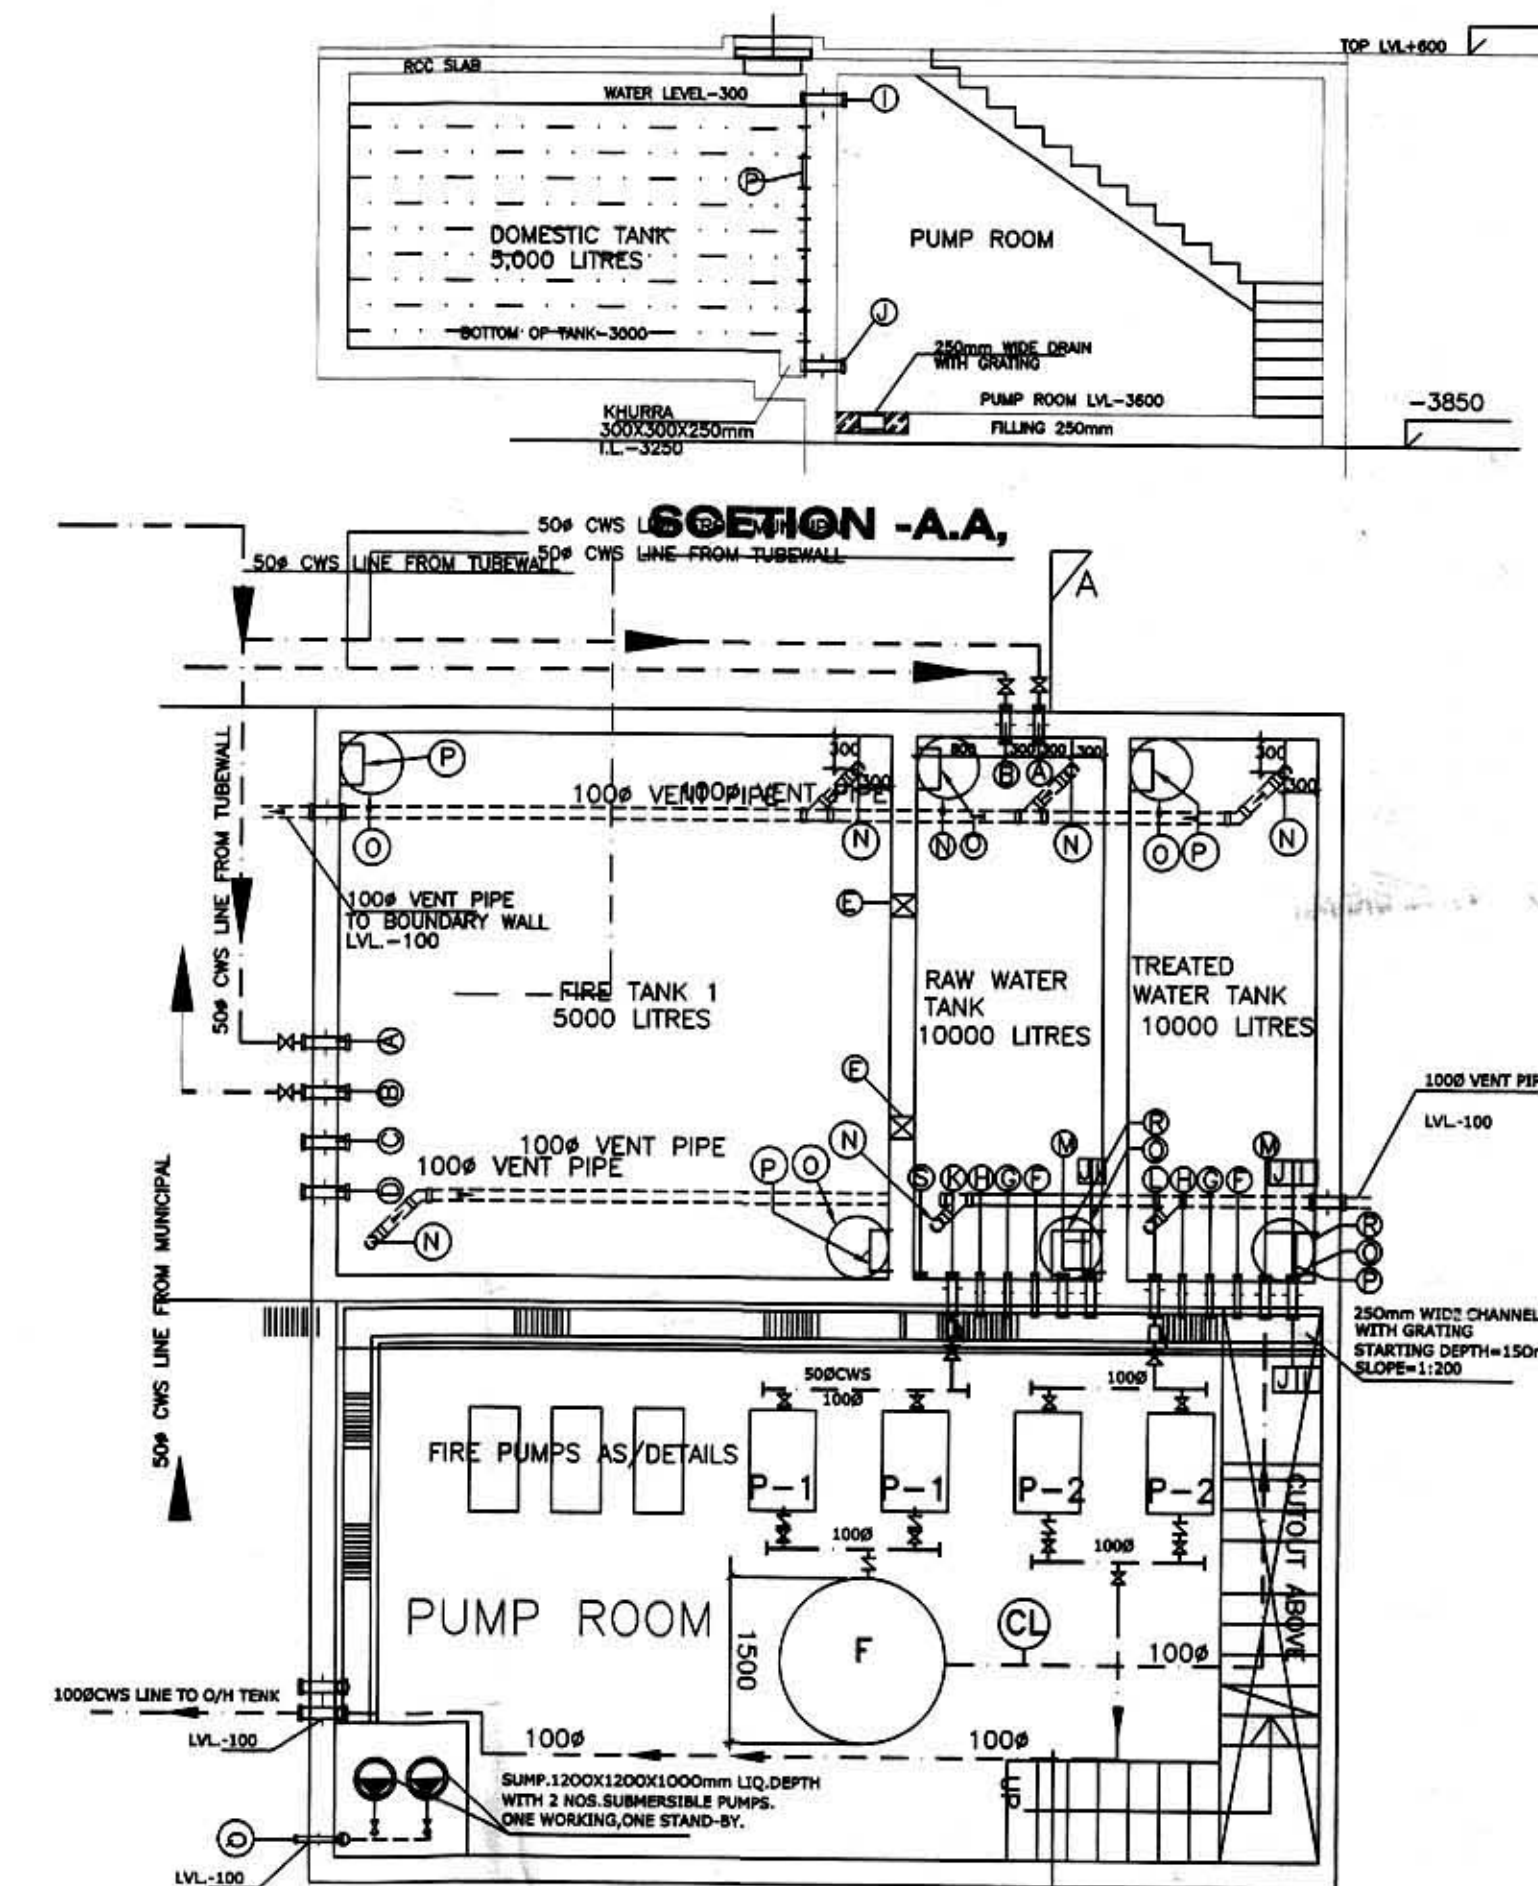

RAIN WATER HARVESTING SYSTEM (PLAN)

PLAN FOR PUDDLE FLANGE

TITLE PROPOSED ANANT DESIRE MULTI STOREYED BUILDING PLAN AT SANCHAY COMMERCIAL COMPLEX ON KHASRA NO. 466,467,468, 469,&470 (PART) MAUZA UKHARRA DIST-AGRA.	DIRECTOR'S SIGN	ARCHITECT'S SIGN:-	NORTH:-	SCALE:- 1:100,1:200
OWNER M/S DESIRE INFRAZONE PVT.LTD. DIRECTOR Mr. NITESH GARG			SHEET NO.3/3	SUBMISSION DRG. AXIS CONSULTANTS, AGRA Architect, Interior Designer, Project manager, Planner
BLOCK NO-31 CORP NO-12, SANCHAY PLACE,AGRA-2 0562-4058537				