


Views of CHAOPUS/POCKET  
 N/INDWOODK UNHOURS FURUS  
 AS/PLACES.

GREEN AREA DETAIL		
Open area - plot area - ground coverage	=	31,654.95
Green area to be required @50 % of open area	=	15827.47 required
Proposed green area	=	15914.54 provided
tree required		
one tree required per 100 sqm of open area	=	317 trees required
31,654.95 / 100 = 316.5 say	=	330 trees provided
proposed ever green trees = 50% of trees required =		165 provided

PROVIDED GREEN AREA DETAIL		
G1	=	208.37 SQM
G2	=	145.89 SQM
G3	=	167.5 SQM
G4	=	223.17 SQM
G5	=	254.1 SQM
G6	=	62.02 SQM
G7	=	68.13 SQM
G8	=	259.34 SQM
G9	=	158.43 SQM
G10	=	270.07 SQM
G11	=	310.73 SQM
G12	=	123.96 SQM
G13	=	177.67 SQM
G14	=	163.04 SQM
G15	=	141.67 SQM
G16	=	309.64 SQM
G17	=	253.26 SQM
G18	=	158.47 SQM
G19	=	256.89 SQM
G19A	=	75.77 SQM
G20	=	50.34 SQM
G21	=	252.09 SQM
G22	=	162.83 SQM
G23	=	223.42 SQM
G24	=	227.96 SQM
G25	=	145.99 SQM
G26	=	750.66 SQM
G27	=	495.15 SQM
G28	=	277.55 SQM
G29	=	135.93 SQM
G30	=	617.02 SQM
G31	=	516.62 SQM
G32	=	8270.86 SQM
TOTAL	=	15914.5 SQM

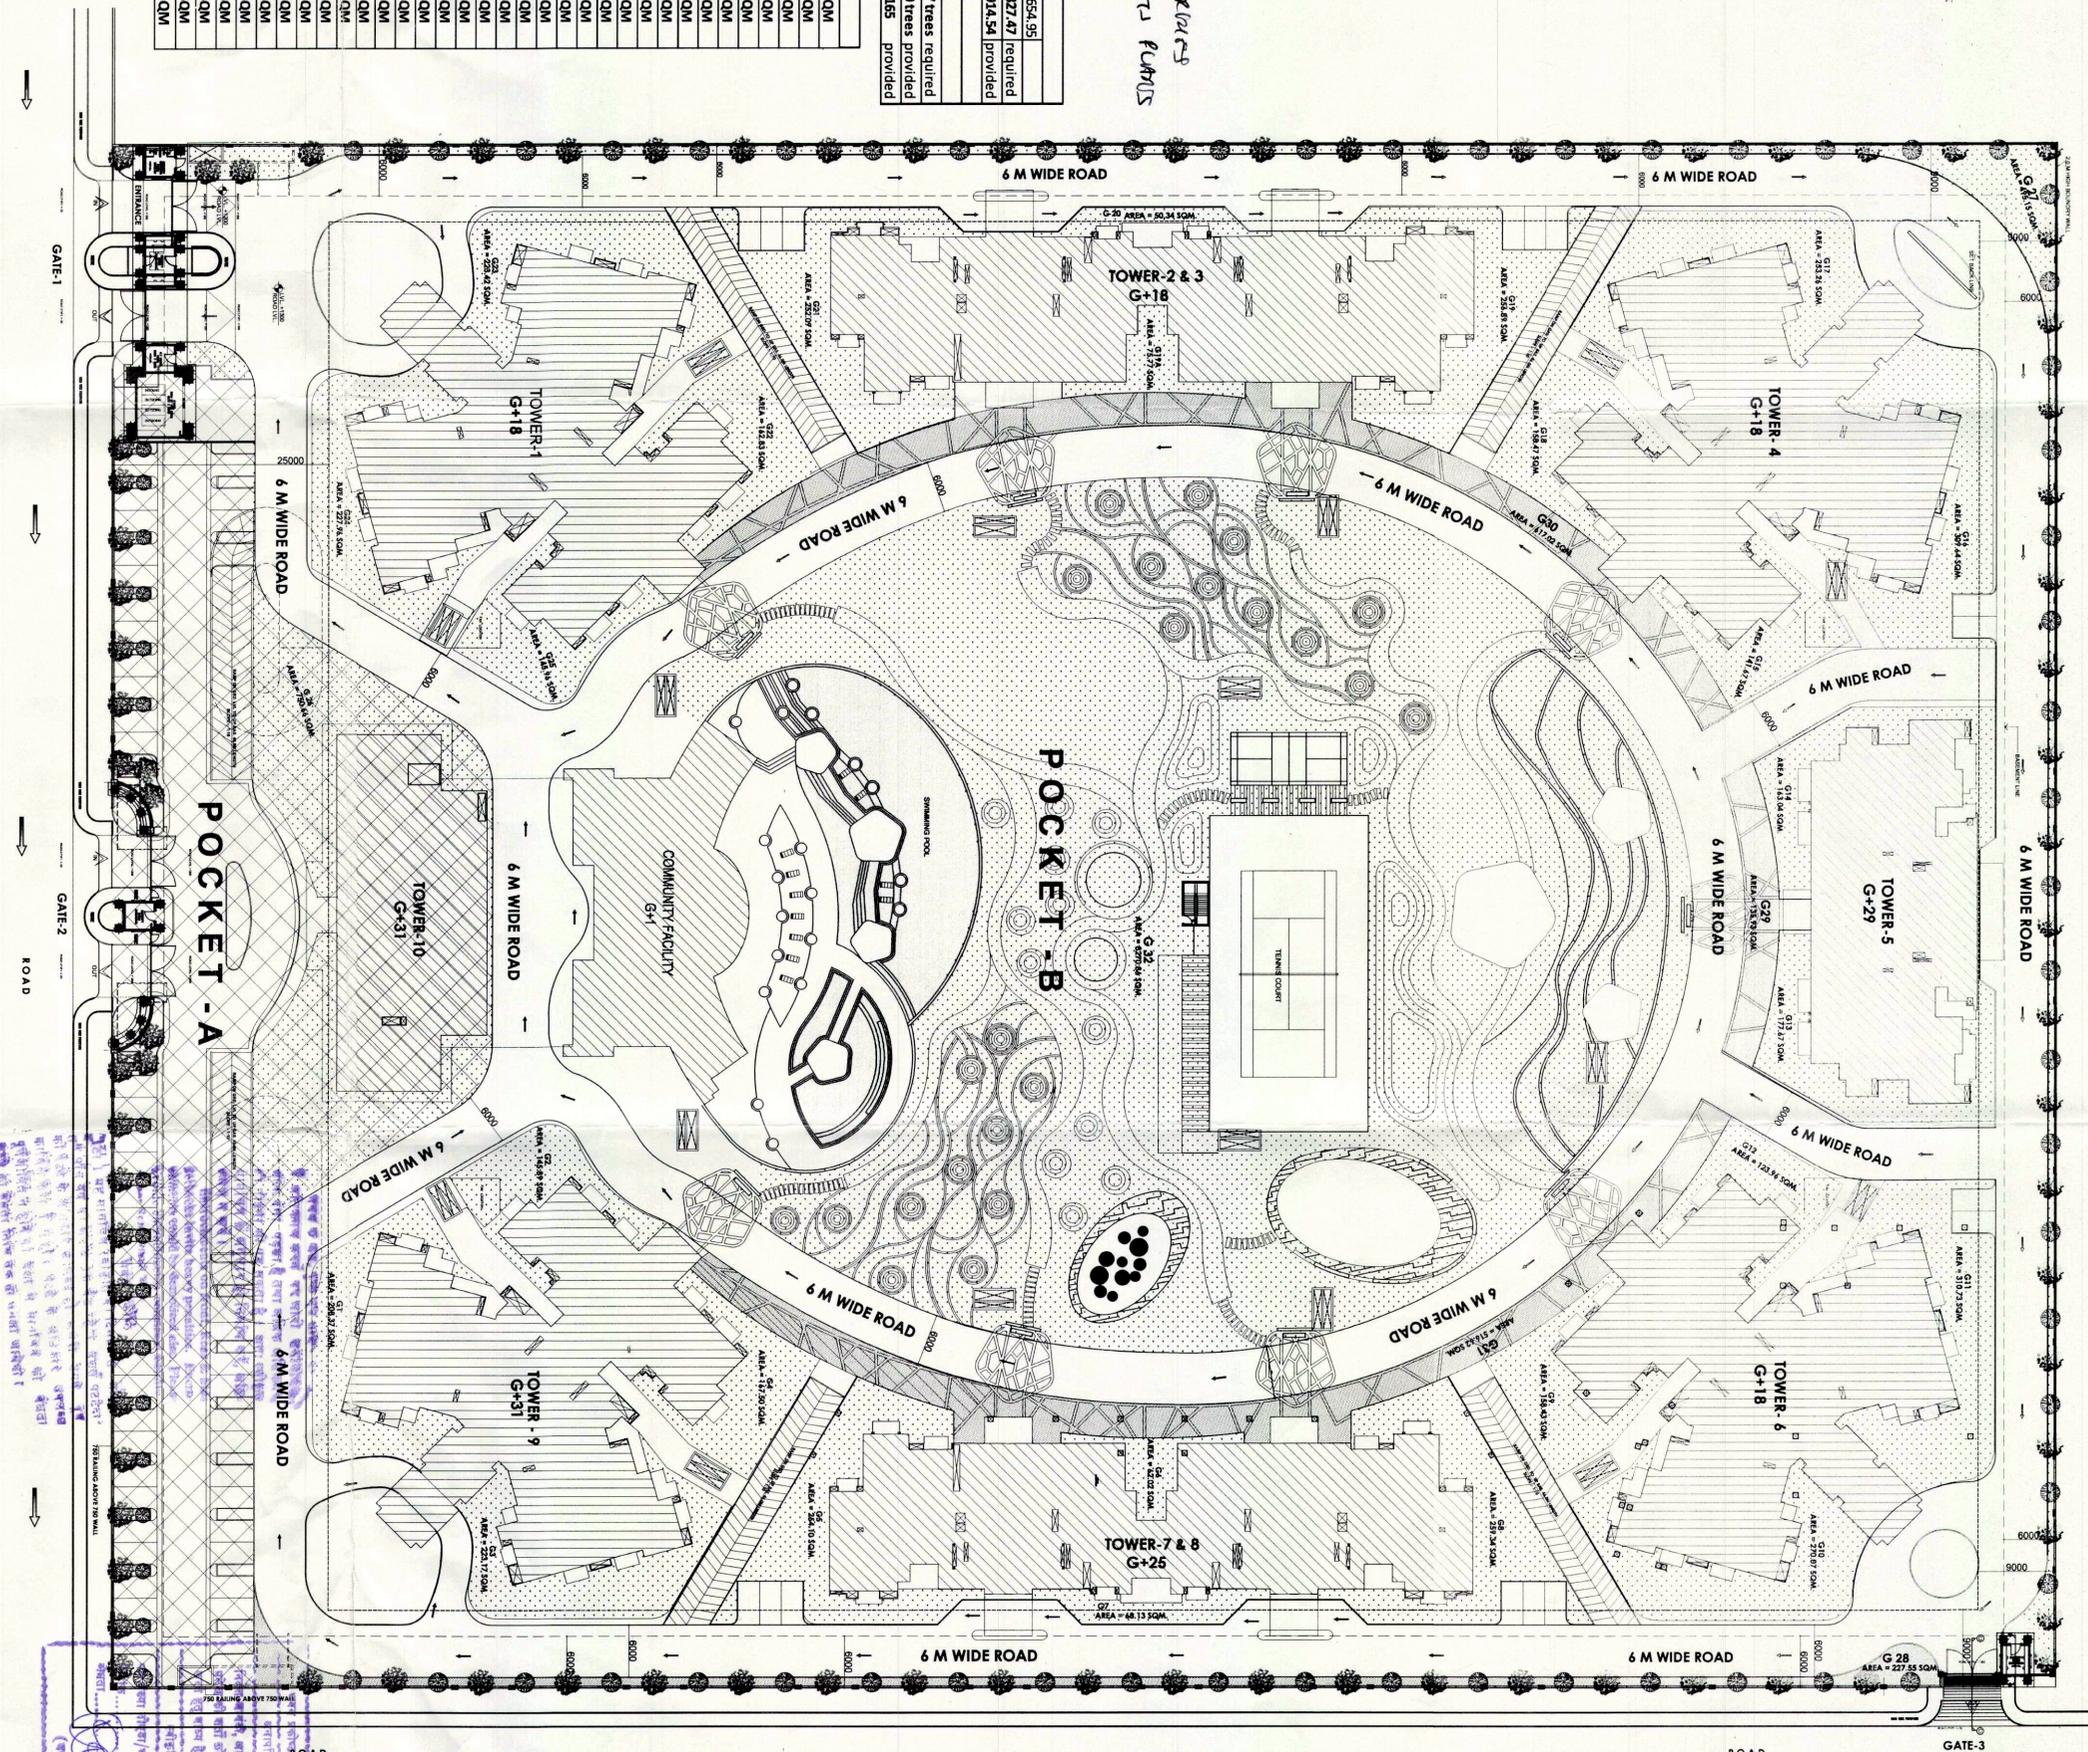

Handwritten notes in blue ink at the bottom of the site plan, including a circled '1B' and various annotations.

PROJECT	TITLE	JOB NO.	DATE	DRN. BY	ARCHITECTS SIGN	OWNER'S SIGN	CONSULTANT
PROPOSED GROUP HOUSING BUILDING ON PLOT NO.GH-01/C, SECTOR - 168 NOIDA FOR - SUNWORLD RESIDENCY PVT LTD.	REV. SUBMISSION DRAWING SITE PLAN DRAWING		03 - 06 - 15	SADEEP	<i>Sandeep</i> RAJN GOEL CH7612361	<i>[Signature]</i> Authorised Signatory	R.N.Gupta & Associates Consulting Engineers, Architects & Valuers E - 1, Sector-55, Noida Phones - (+120) 4321556 email - info@rngrp.com
		DR. NO.	NORTH	CHKD. BY	G.S.B.		
		1B					