

DETAIL OF PLOTS :

TOTAL PLOTS = 540

PLOT NOS.	PLOT SIZE (IN MT.)	PLOT AREA (SQ.MT.)	NO. OF PLOT	TOTAL AREA (SQ.MT.)
1A	11.84x23.53	278.59	1	278.59
2A-18A	9.14x18.28	215.06	17	3656.02
19A	11.84x23.53	278.59	1	278.59
18	10.64x18.28	194.50	1	194.50
2B-23B	9.14x18.28	167.08	31	5179.48
31B	10.64x18.28	194.50	1	194.50
34B	11.84x18.28	215.06	1	215.06
35B-48B	9.14x18.28	167.08	14	2339.12
49B	11.70x18.28	213.88	1	213.88
1D	9.14x16.47	150.50	1	150.50
2D	9.14x16.66	152.31	1	152.31
3D	10.21x24.37	248.87	1	248.87
4D	10.64x14.75	156.94	1	156.94
5D-20D	9.14x14.75	134.81	16	2156.96
21D	9.14x14.90	136.19	1	136.19
22D	9.14x22.40	248.29	1	248.29
52E-61E	6.85x15.84	108.50	10	1085.00
62E-63E	8.35x15.84	132.26	2	264.52
1F	9.21x14.17	141.93	1	141.93
2F	6.85x13.81	94.78	1	94.78
3F	6.85x13.88	94.83	1	94.83
4F	6.85x13.93	95.43	1	95.43
5F	6.85x14.02	96.02	1	96.02
6F	6.85x14.11	96.62	1	96.62
7F	6.85x14.19	97.22	1	97.22
8F	6.85x14.28	97.83	1	97.83
9F	6.85x14.35	98.33	1	98.33
10F	6.85x14.41	98.73	1	98.73
11F	6.85x14.47	99.12	1	99.12
12F	6.85x14.53	99.52	1	99.52
13F	6.85x14.59	99.92	1	99.92
14F	6.85x14.64	100.31	1	100.31
15F	9.17x13.15	120.66	1	120.66
16F	9.17x13.80	126.61	1	126.61
17F-18F	6.85x14.39	98.57	2	197.14
19F	6.85x12.72	87.13	1	87.13
20F	8.03x12.72	102.14	1	102.14
21F	8.55x14.88	127.22	1	127.22


PLOT NOS.	PLOT SIZE (IN MT.)	PLOT AREA (SQ.MT.)	NO. OF PLOT	TOTAL AREA (SQ.MT.)
50B	9.14x18.28	167.08	1	167.08
51B	10.64x18.28	194.50	1	194.50
52B	9.14x15.82	181.17	1	181.17
53B	9.14x23.71	216.72	1	216.72
54B	12.14x28.00	373.23	1	373.23
55B-57B	9.14x18.28	167.08	3	501.24
58B	10.64x18.28	194.50	1	194.50
59B	9.14x18.28	167.08	24	4009.92
60B-83B	9.14x18.28	167.08	24	4009.92
84B	10.64x18.28	194.50	1	194.50
1E	12.08x15.84	191.40	1	191.40
2E-6E	6.85x15.84	108.50	5	542.50
7E-8E	8.35x15.84	132.26	2	264.52
9E-12E	6.85x15.84	108.50	4	434.00
13E	8.35x15.84	132.26	1	132.26
14E-18E	6.85x15.84	108.50	5	542.50
19E-20E	8.35x15.84	132.26	2	264.52
21E-51E	6.85x15.84	108.50	31	3363.50
22F-24F	6.85x14.39	98.57	3	295.71
25F	6.85x14.39	100.30	1	100.30
26F	6.90x15.17	104.71	1	104.71
27F	6.85x15.03	102.06	1	102.06
28F	6.85x14.90	102.06	1	102.06
29F	6.85x14.75	101.07	1	101.07
30F	6.85x14.62	100.16	1	100.16
31F	6.85x14.48	99.17	1	99.17
32F	6.85x14.33	98.18	1	98.18
33F	6.85x14.19	97.19	1	97.19
34F	6.85x14.03	96.14	1	96.14
35F	6.85x13.88	94.91	1	94.91
36F	6.85x13.73	94.21	1	94.21
37F	6.85x13.57	92.94	1	92.94
38F	6.85x13.41	91.89	1	91.89
39F	6.85x13.27	90.88	1	90.88
40F	6.85x13.11	89.83	1	89.83
41F	6.85x12.95	88.73	1	88.73
42F	6.85x12.81	87.78	1	87.78
43F	6.85x12.65	86.38	1	86.38
44F	6.85x12.50	85.11	1	85.11
45F	6.85x13.54	92.73	1	92.73
46F	6.85x14.06	96.34	1	96.34
47F	6.85x14.59	99.95	1	99.95
48F	6.85x15.12	103.55	1	103.55
49F	6.85x15.64	107.16	1	107.16
50F	6.85x16.17	110.77	1	110.77

51F	6.85x16.70	114.38	1	114.38
52F	6.85x17.22	117.98	1	117.98
53F	6.85x17.75	121.59	1	121.59
54F	6.85x18.28	125.20	1	125.20
55F	6.85x18.80	128.80	1	128.80
56F	6.85x19.33	132.40	1	132.40
57F	6.85x19.86	136.00	1	136.00
58F-59F	6.85x12.61	86.38	2	172.76
60F	8.35x12.61	105.29	1	105.29
61F-65F	6.85x12.61	86.38	5	431.90
66F-67F	8.35x12.61	105.29	2	210.58
68F-98F	6.85x12.61	86.38	31	2677.28
108F-109F	6.85x12.61	86.38	2	172.76
110F	8.35x12.61	105.29	1	105.29
111F-112F	6.85x12.61	86.38	2	172.76
113F	6.85x20.41	139.84	1	139.84
114F	6.85x18.88	129.33	1	129.33
115F	6.85x17.34	118.82	1	118.82
116F	6.85x15.81	108.50	1	108.50
117F	15.00x14.03	208.40	1	208.40
118F	10.80x12.61	136.19	1	136.19
119F	6.85x12.61	86.38	1	86.38
120F	10.80x12.61	136.19	1	136.19
121F-124F	6.85x12.61	86.38	4	345.52
125F	6.85x12.61	105.29	1	105.29
126F	6.85x12.73	87.20	1	87.20
127F	6.85x12.97	88.04	1	88.04
128F	6.85x13.21	90.48	1	90.48
129F	6.85x13.45	92.12	1	92.12
130F	6.85x13.69	93.76	1	93.76
131F	6.85x13.93	95.40	1	95.40
132F	6.85x14.17	97.04	1	97.04
133F-149F	6.85x12.61	86.38	17	1468.46
150F	8.35x12.61	105.29	1	105.29
151F	8.35x25.12	220.55	1	220.55
152F	6.85x16.70	114.38	1	114.38
153F	6.85x16.23	118.04	1	118.04
154F	6.85x17.77	121.69	1	121.69
155F	6.85x12.61	86.38	1	86.38
156F-157F	8.35x12.61	105.29	2	210.58
158F-174F	6.85x12.61	86.38	17	1468.46
175F-176F	8.35x12.61	105.29	2	210.58
177F-207F	6.85x12.61	86.38	31	2677.28
208F	9.30x12.61	117.27	1	117.27
209F-211F	6.85x12.61	86.38	3	259.14


PLOT NOS.	PLOT SIZE (IN MT.)	PLOT AREA (SQ.MT.)	NO. OF PLOT	TOTAL AREA (SQ.MT.)
1C-19C	7.50x18.28	137.10	19	2604.90
20C-21C	9.00x18.28	164.52	2	329.04
22C-120C	7.50x18.28	137.10	102	13984.20
64E-81E	6.85x15.84	108.50	18	1953.00
99F-107F	6.85x12.61	86.38	9	777.42

LEGEND:

- PHASE-I
- PHASE-II
- FUTURE PHASE

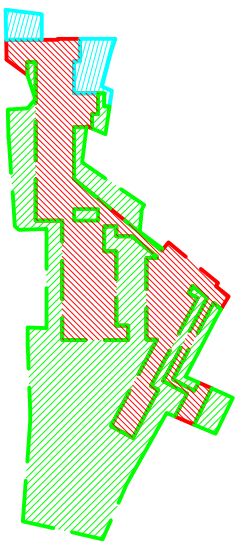

KEY PLAN

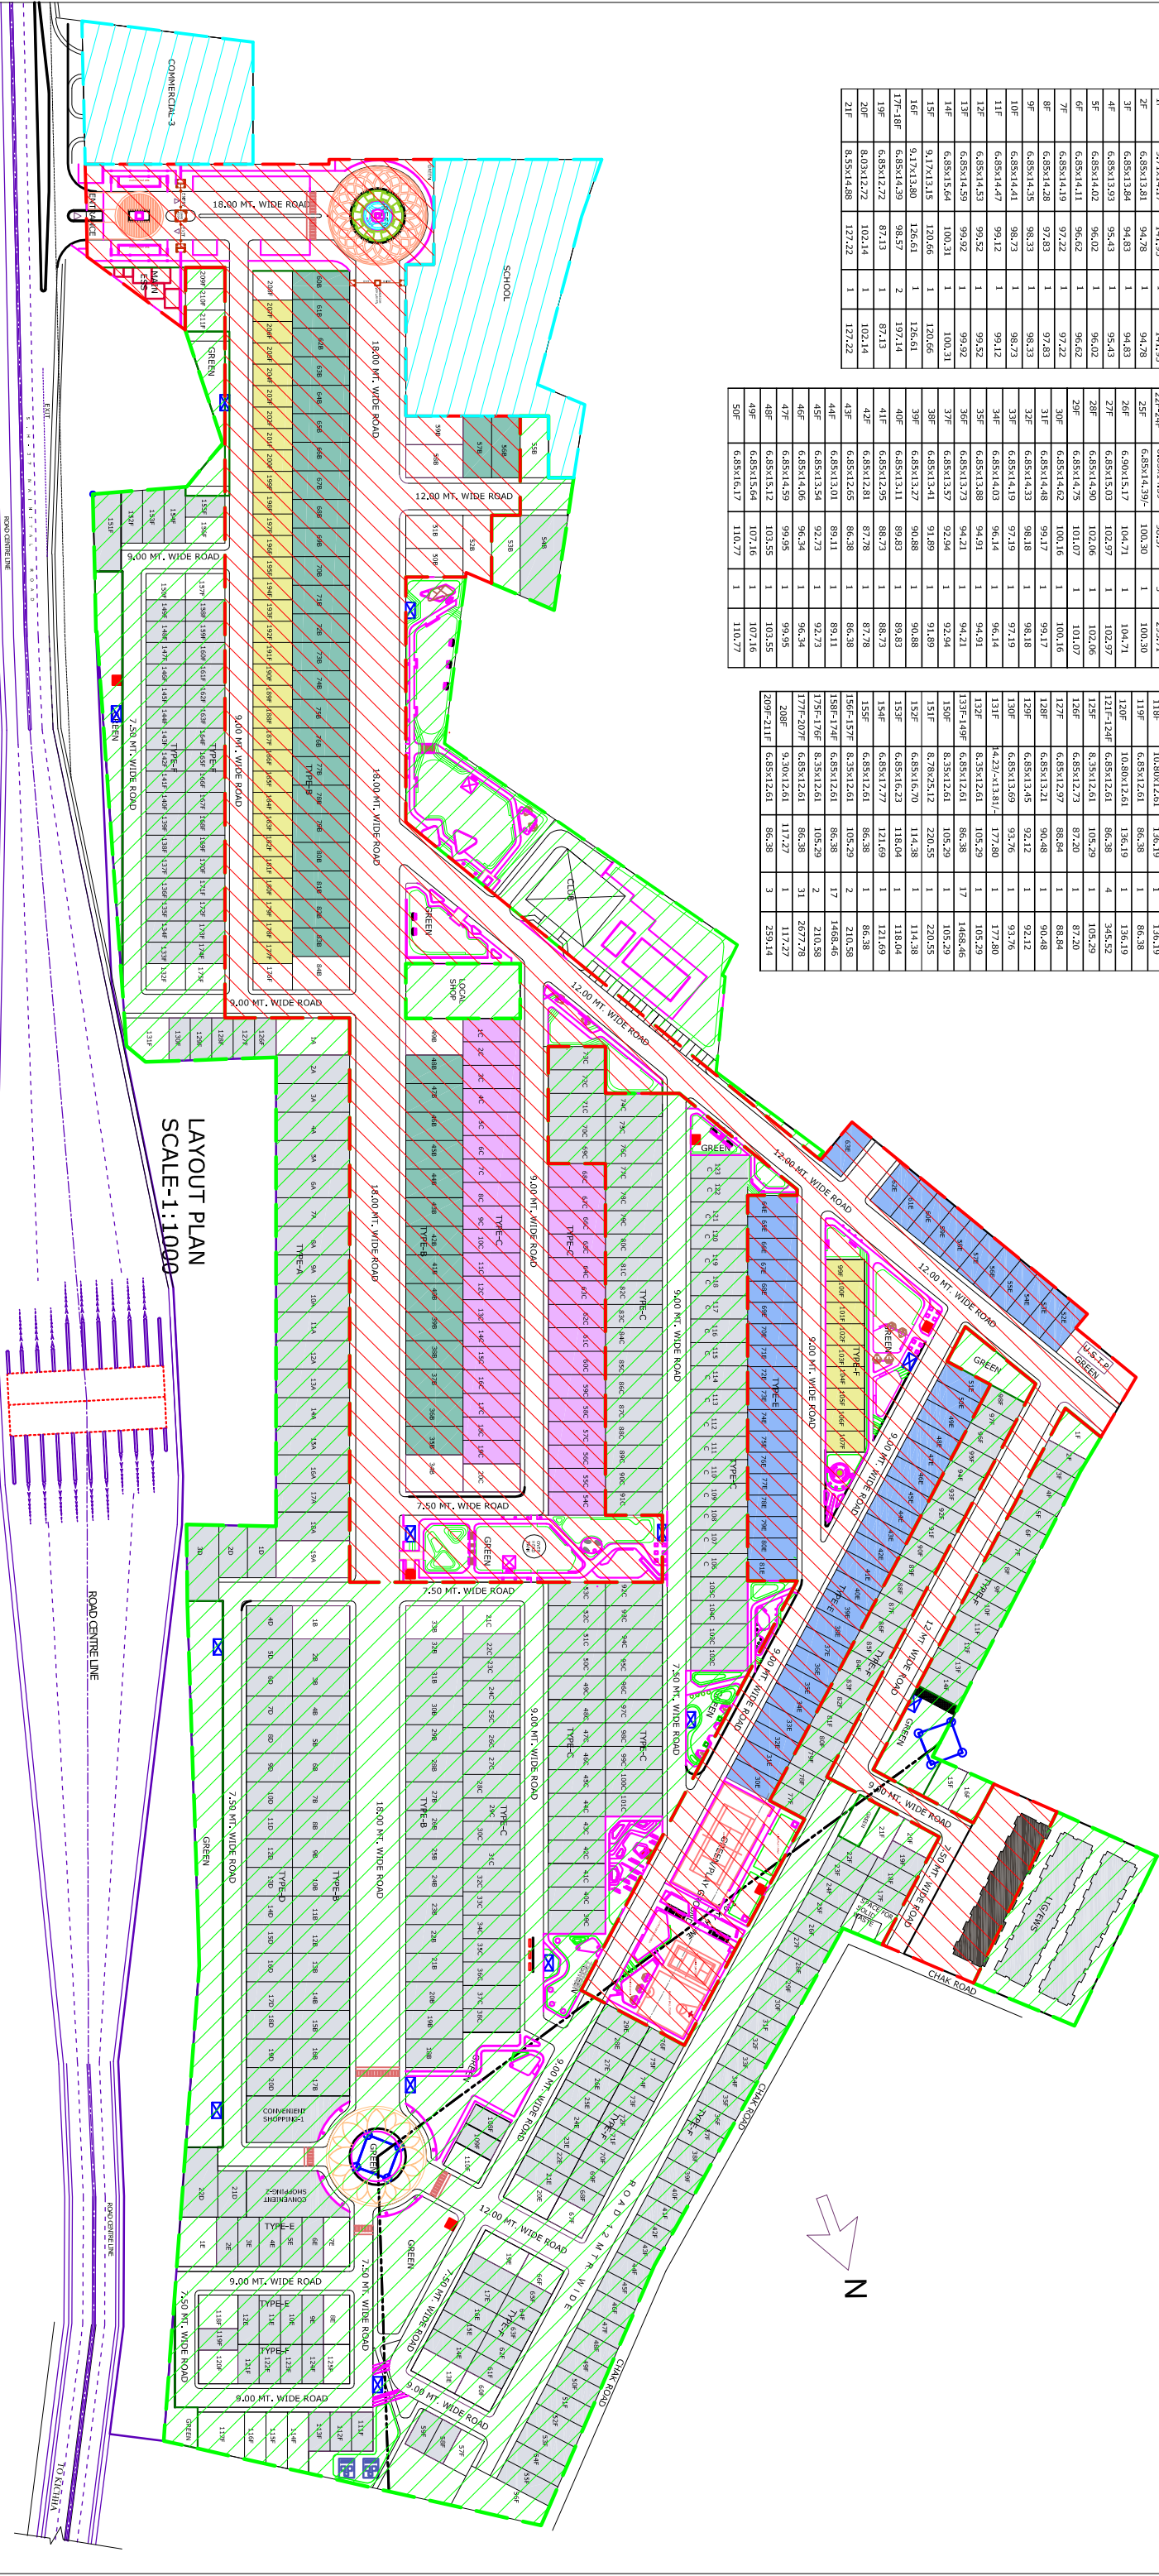

LAYOUT PLAN
SCALE-1:1000

BAREILLY
ALL PHASES