


SITE PLAN

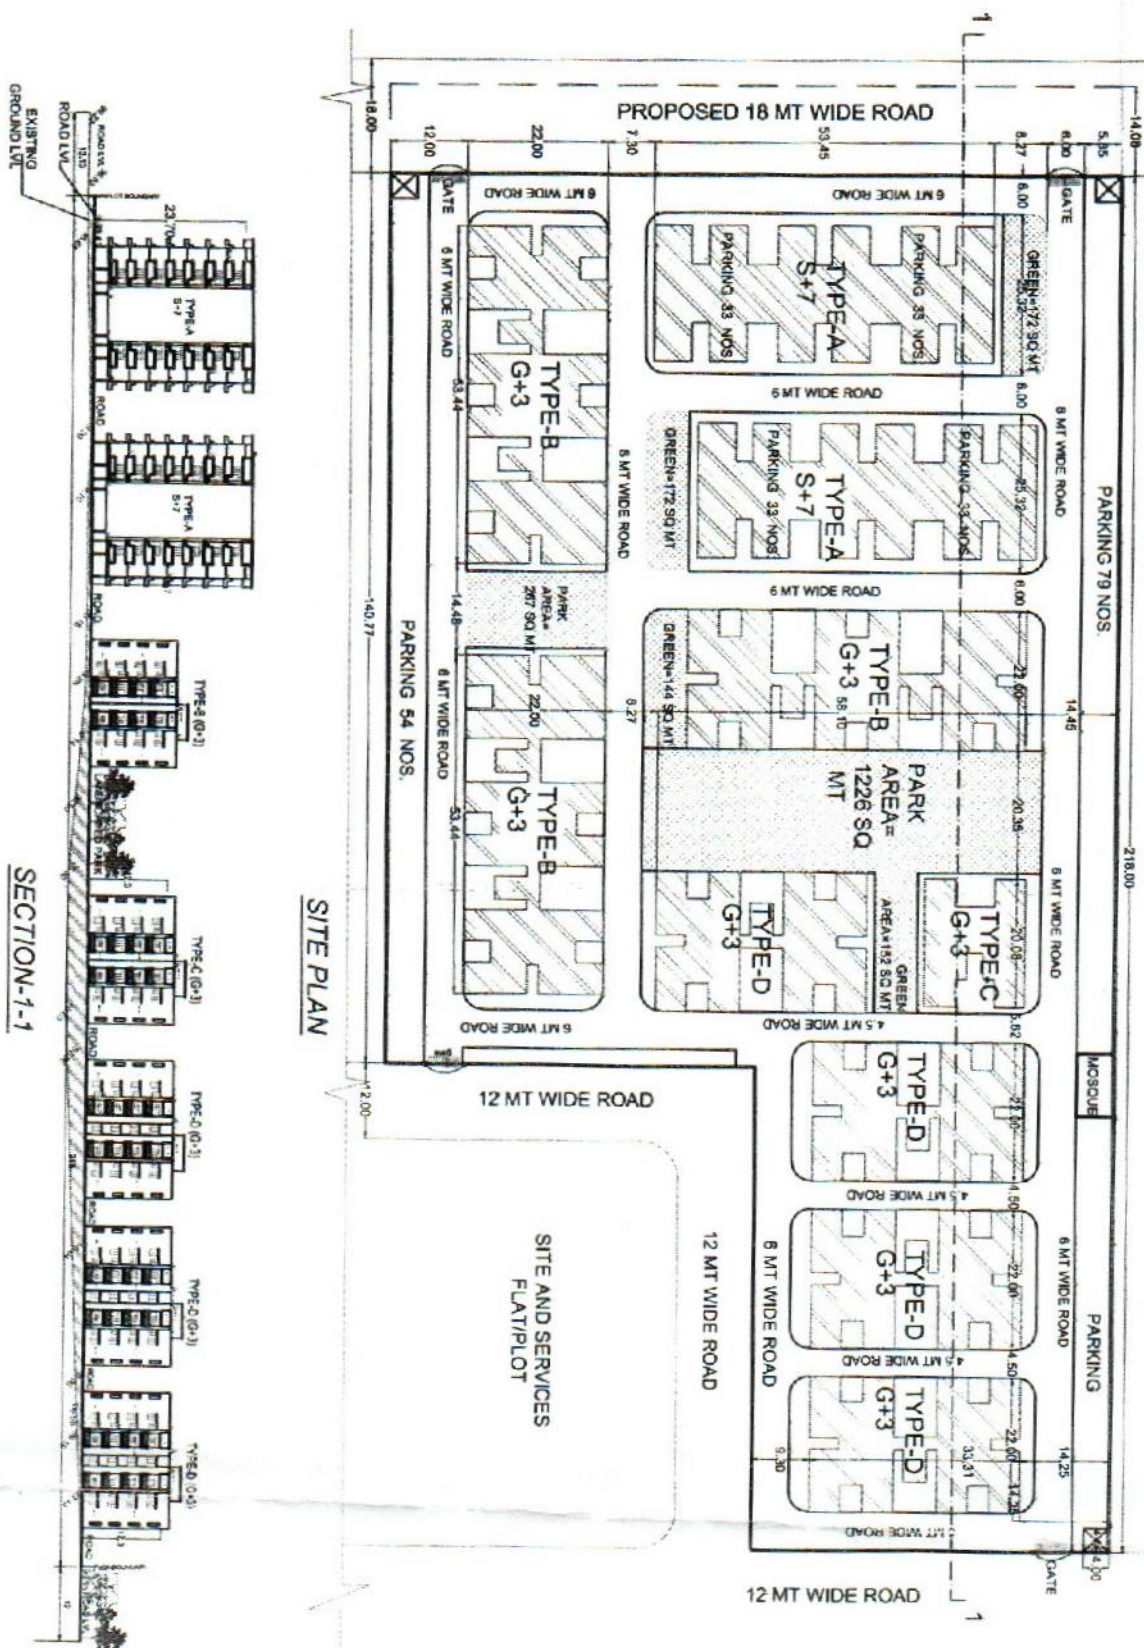

SECTION-1-1

PRESENTATION DRAWINGS

THIS DRAWING IS THE PROPERTY OF RAJIVA KUMAR & ASSOCIATES AND ISSUED FOR THE SPECIFIC PROJECT MENTIONED THEREIN. THIS IS NOT TO COPIED OR USED FOR THE OTHER PROJECTS UNLESS EXPRESSLY PERMITTED BY THE ARCHITECT.

A.D.A.

SITE PLAN & SECTION

RAJIVA KUMAR

ASSOCIATES