


SITE PLAN OF FOUR STORIED LIG HOUSES AT KUNDANPUR DHAKKA GATA NO.209 (SAMAJVAD) AYASINA 40JEMF)

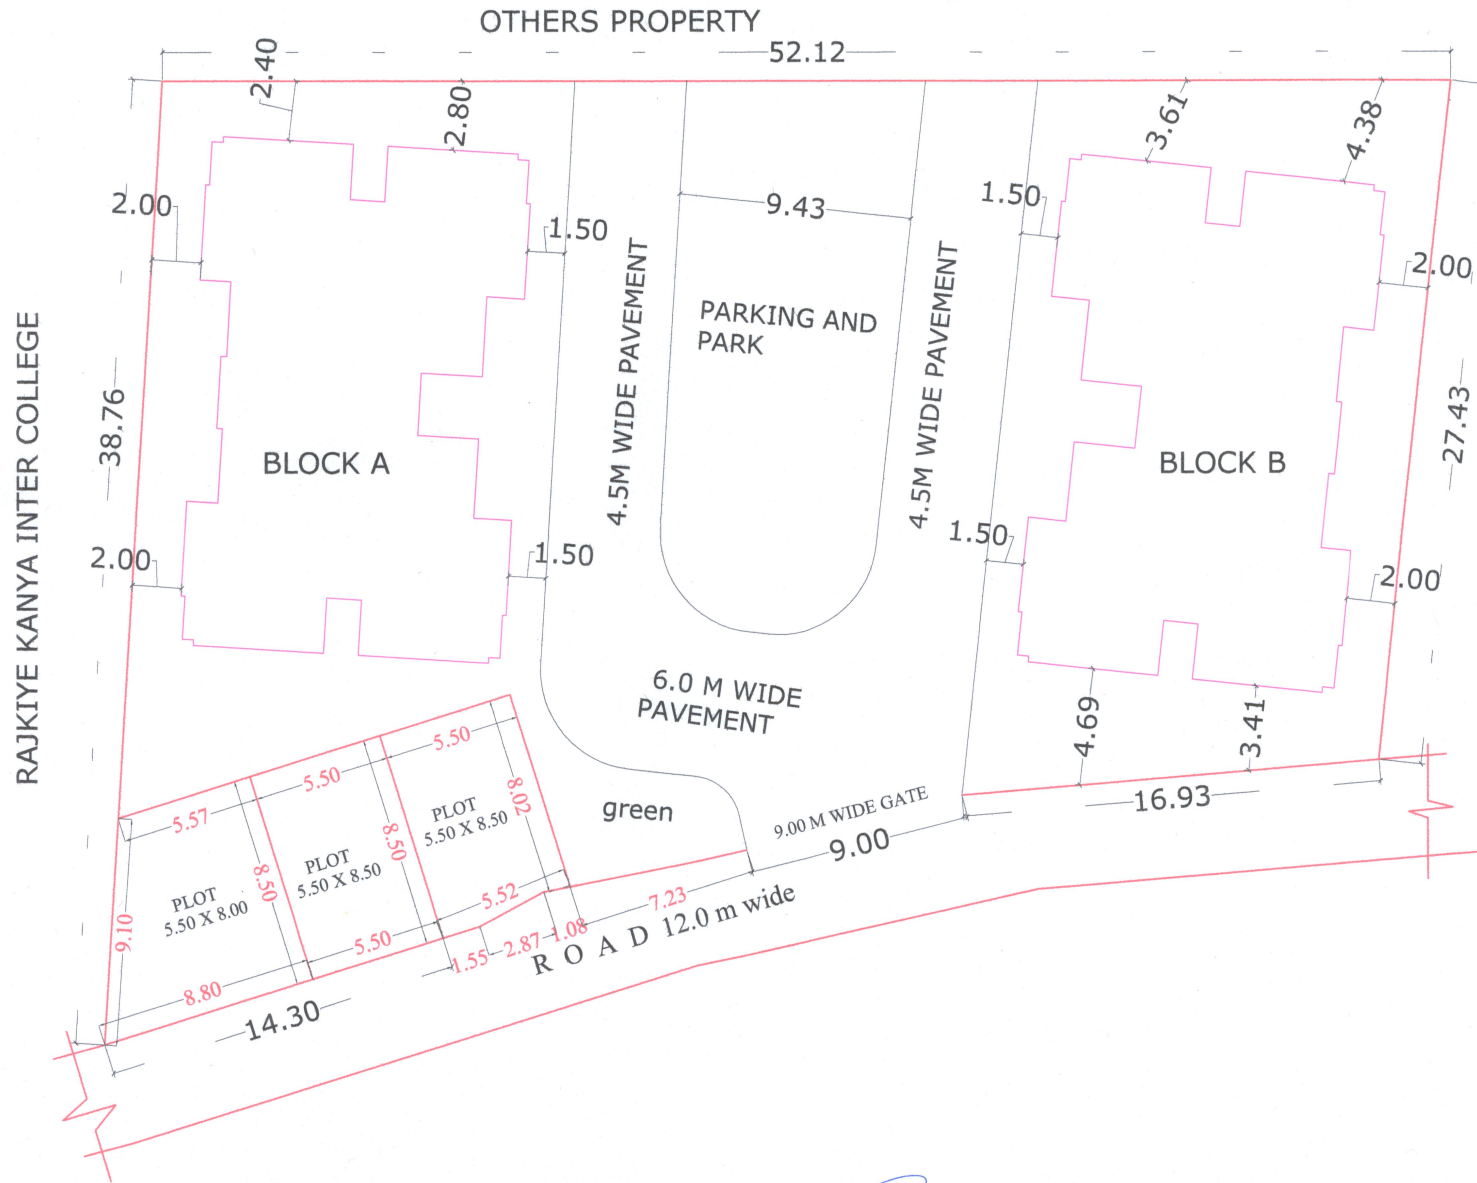

*ADZ*  
22/11/2016  
**DRAFTSMAN**

*ADZ*  
22/11/16  
**TOWN PLANNER**

*ADZ*  
22-1-16  
**AD. SECRETARY**

*ADZ*  
25/01/16  
**VICE CHAIRMAN**