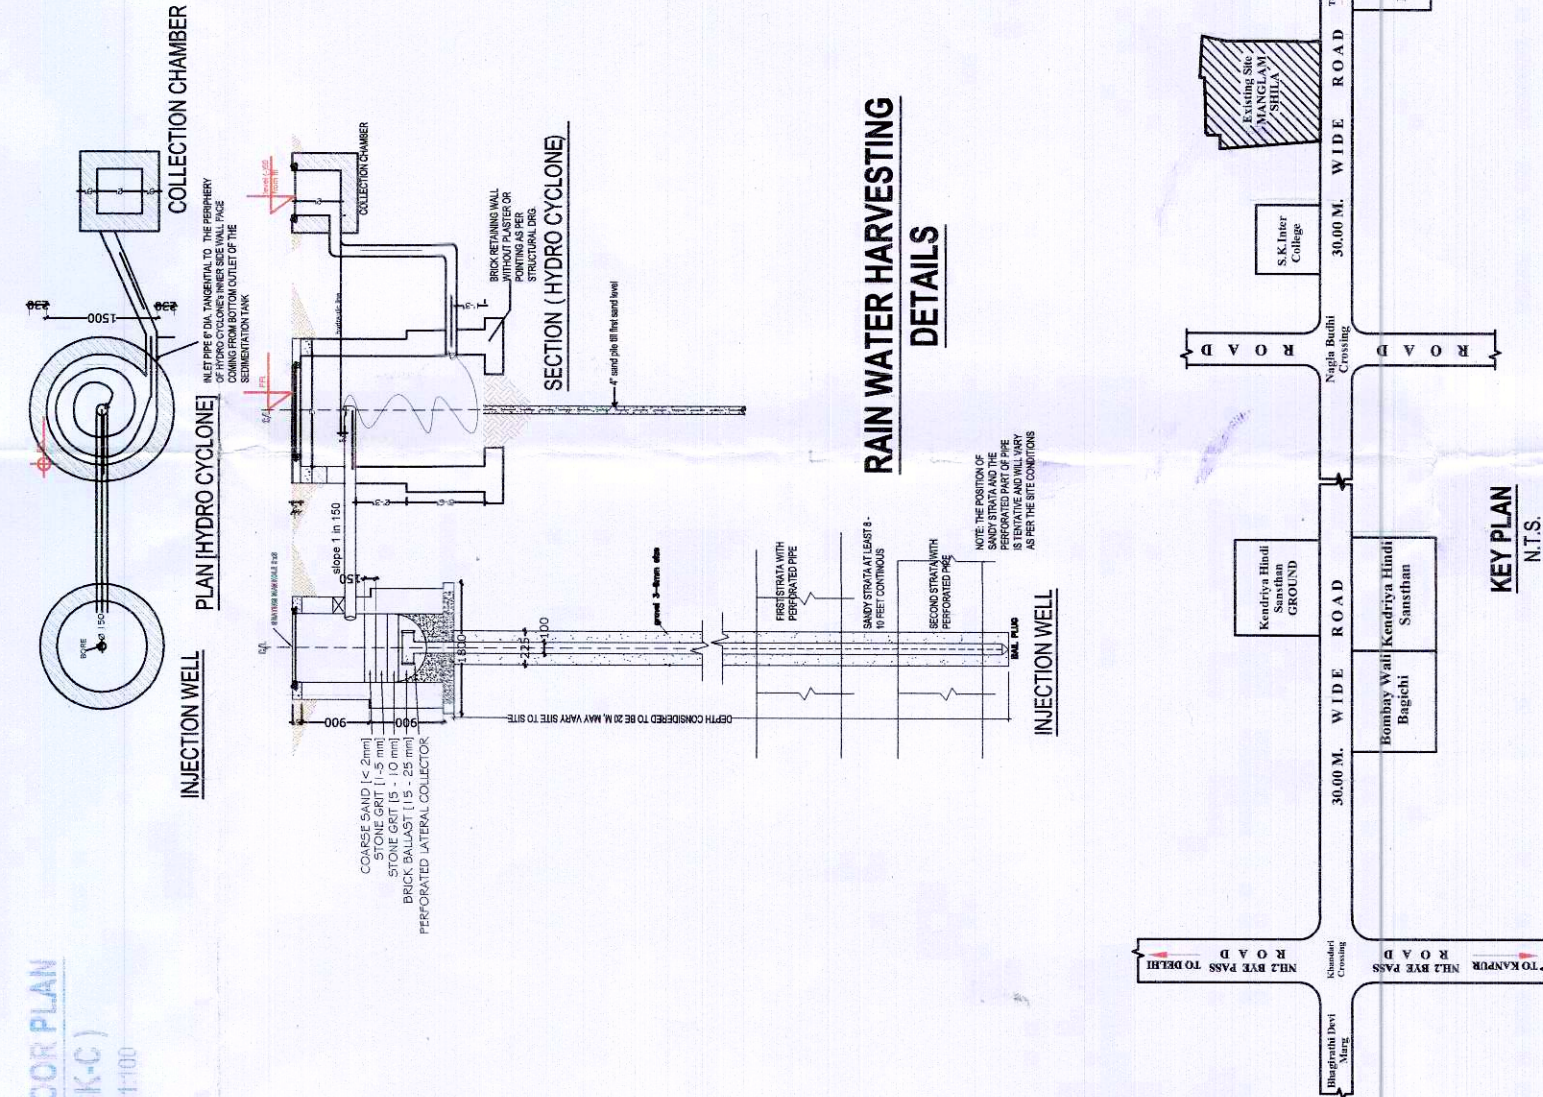
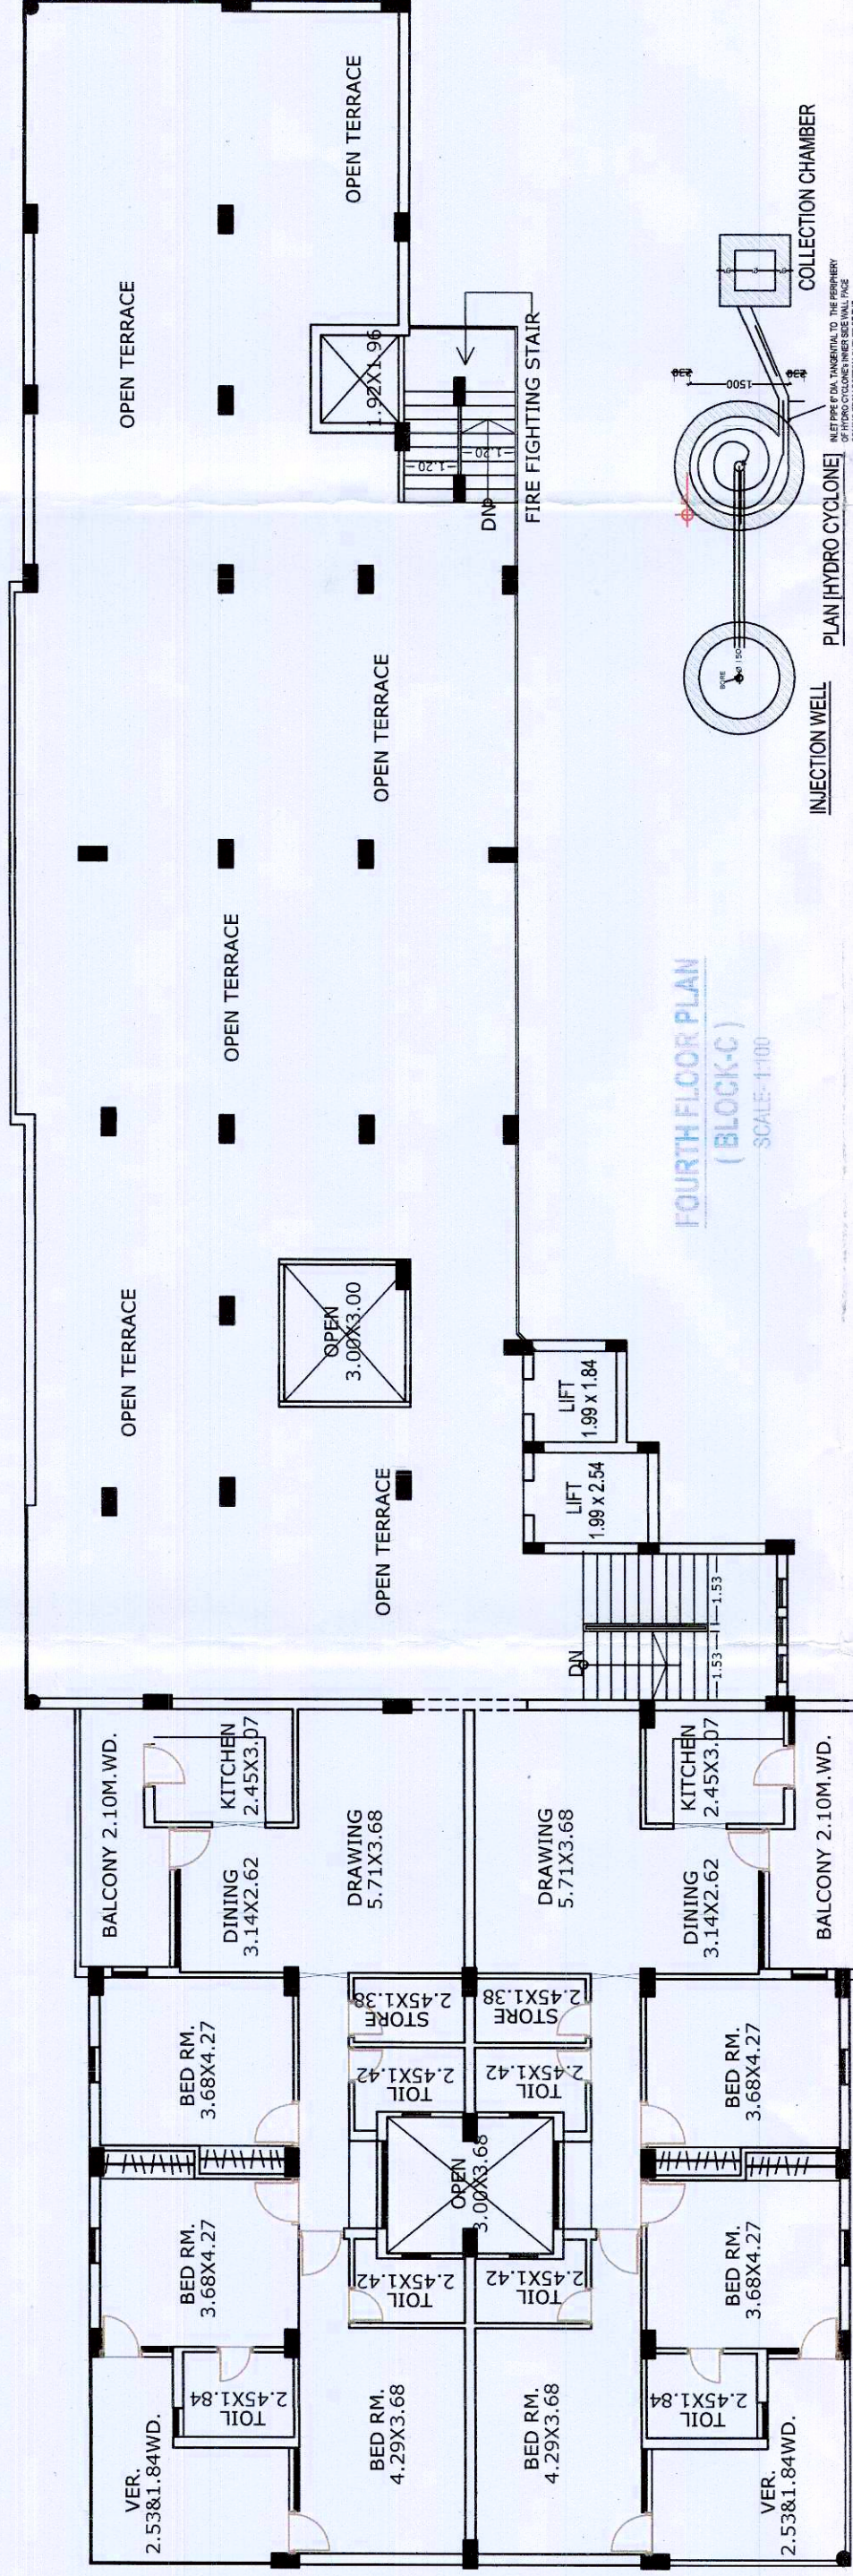
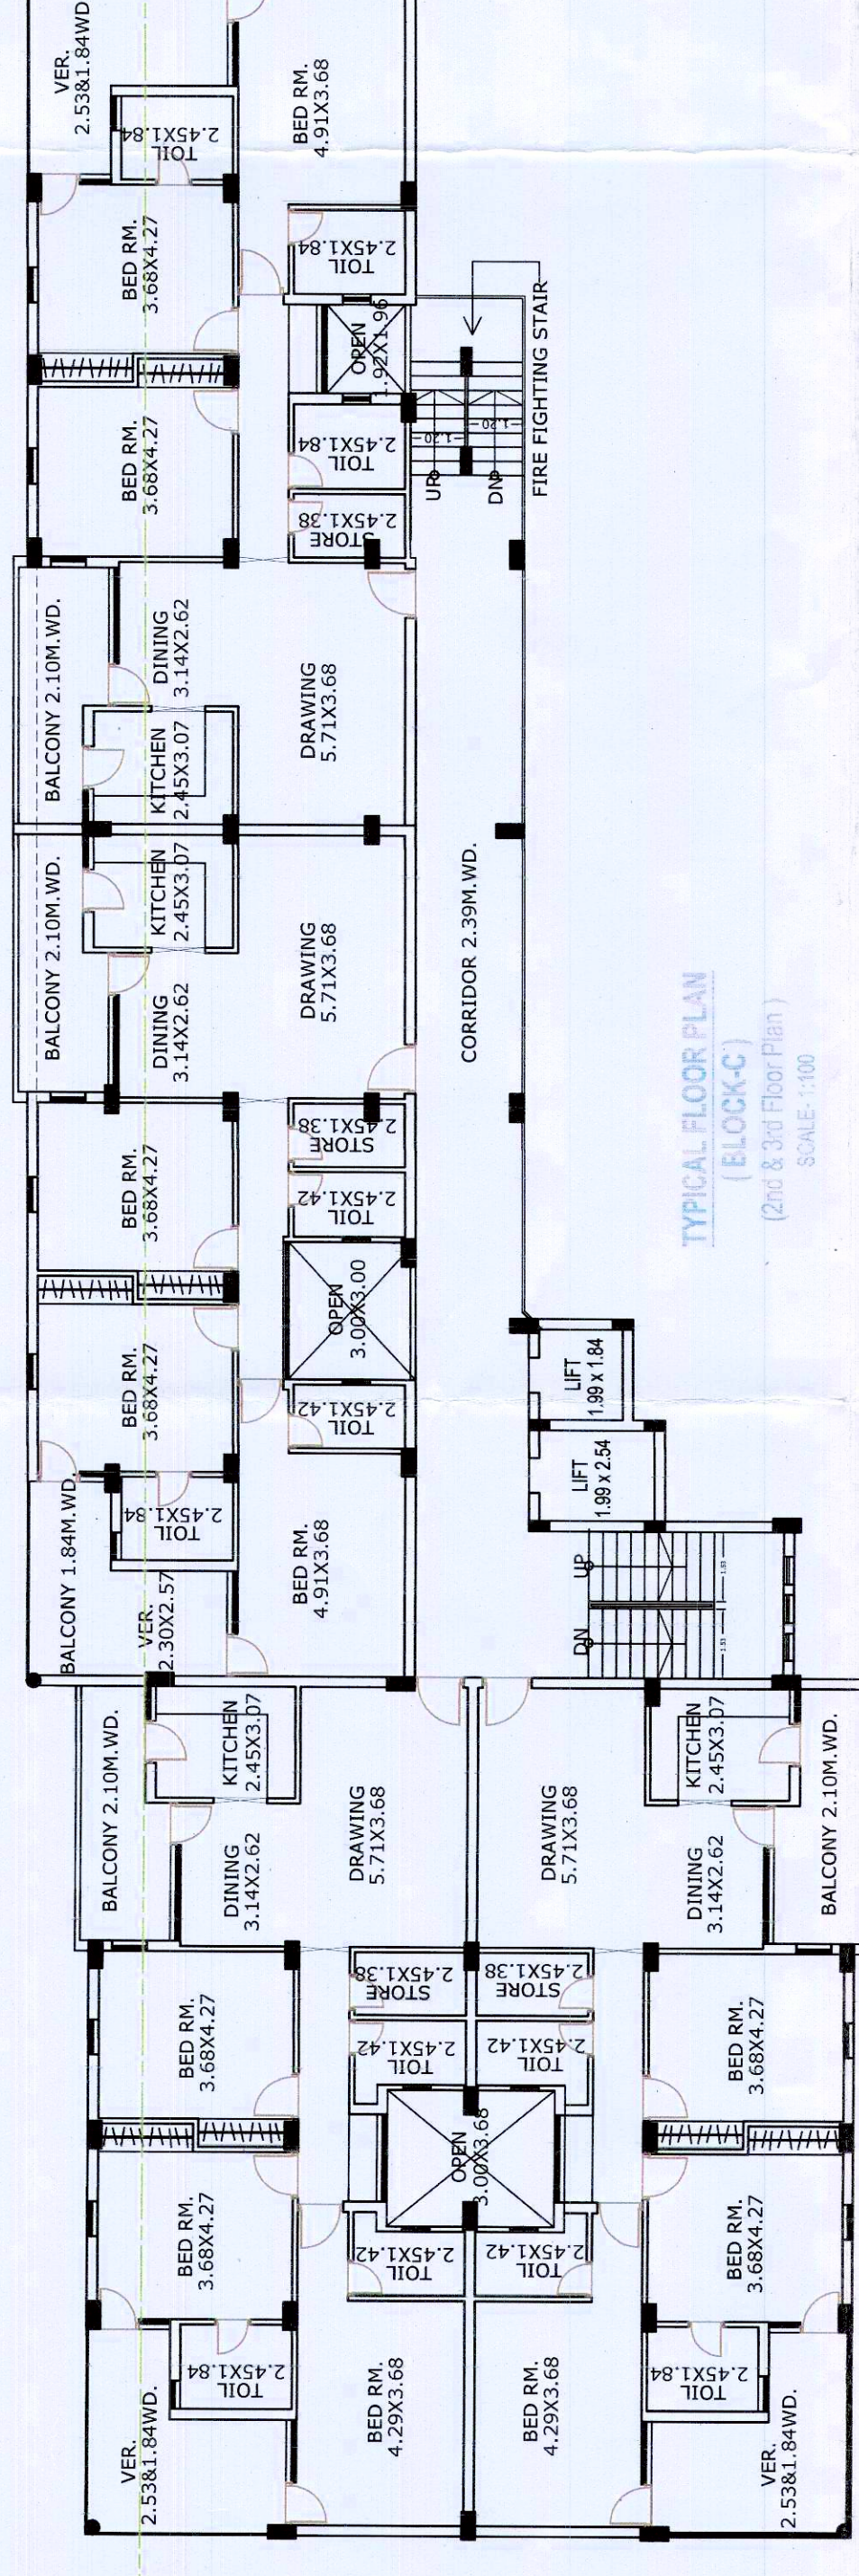
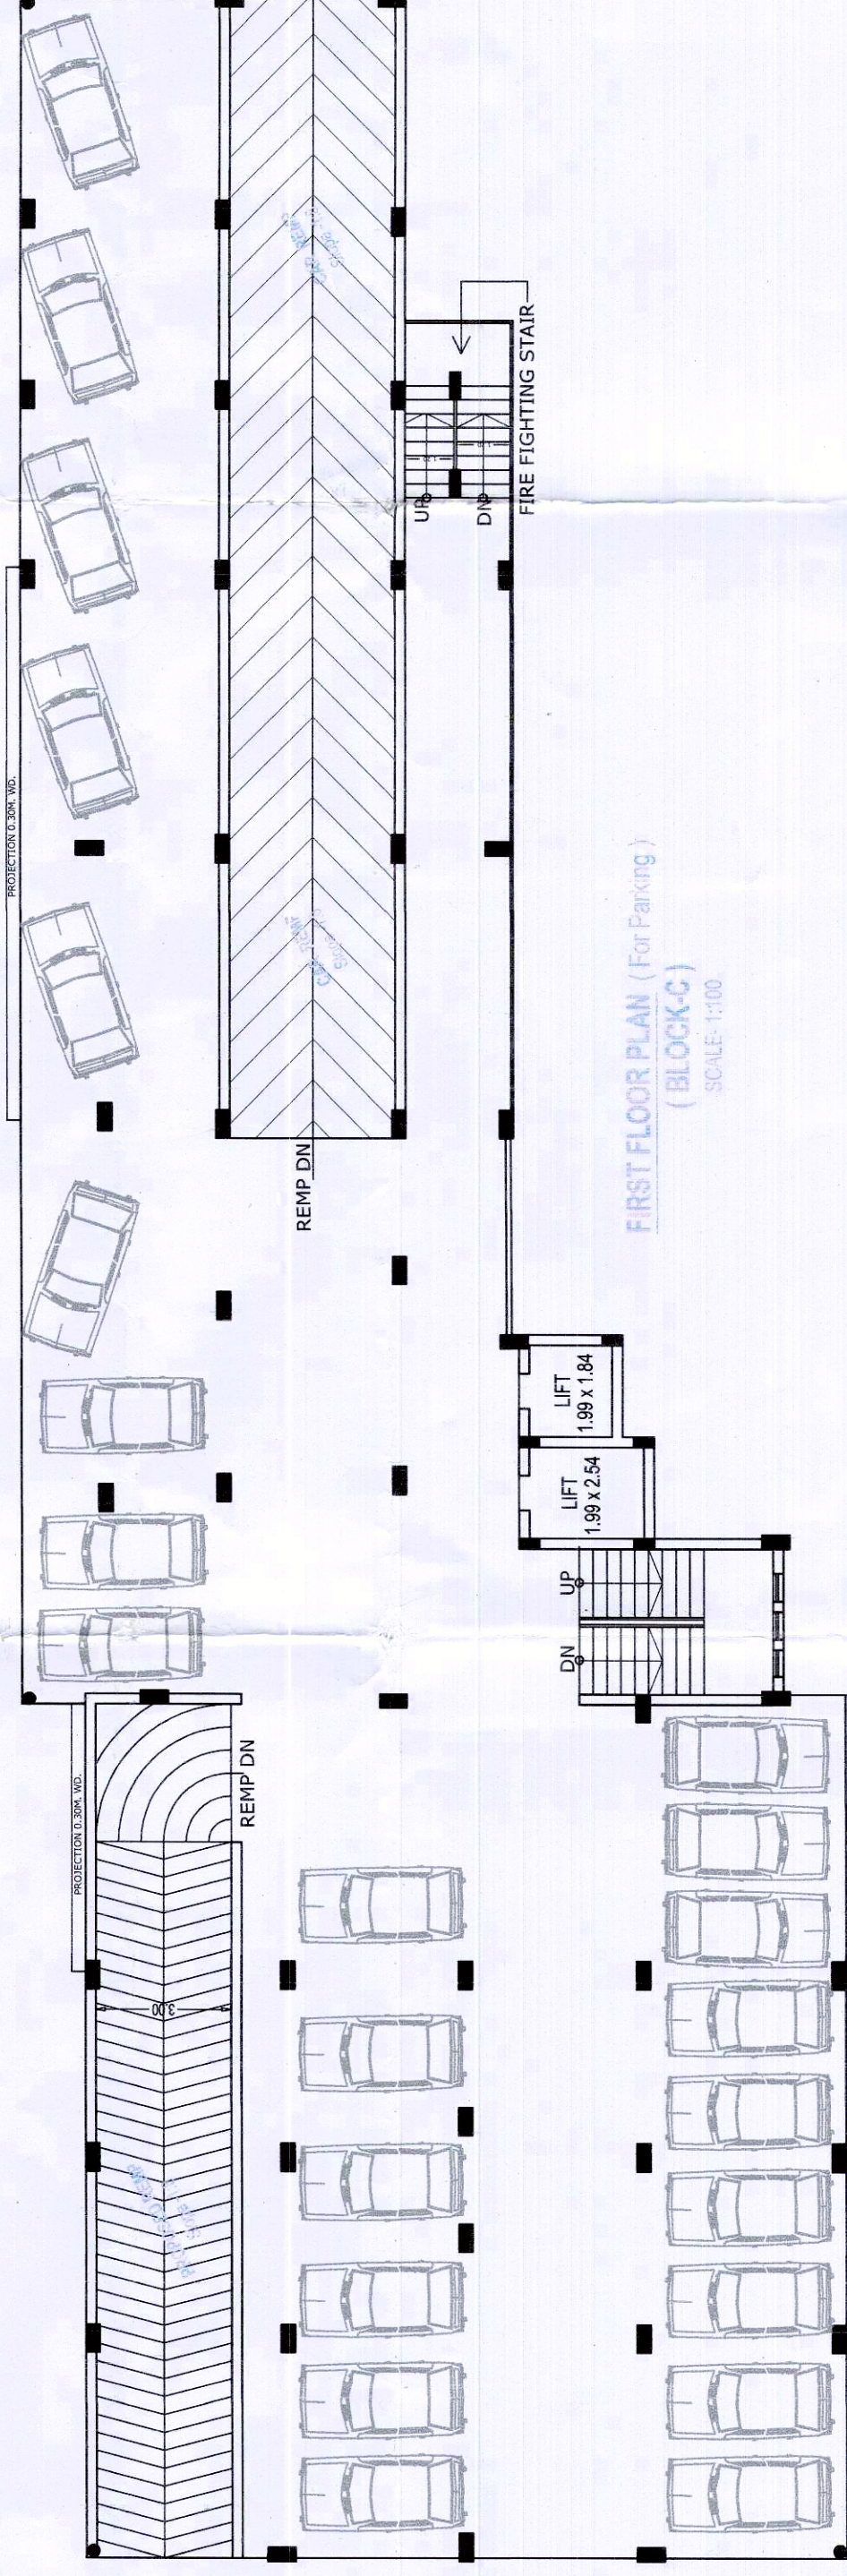
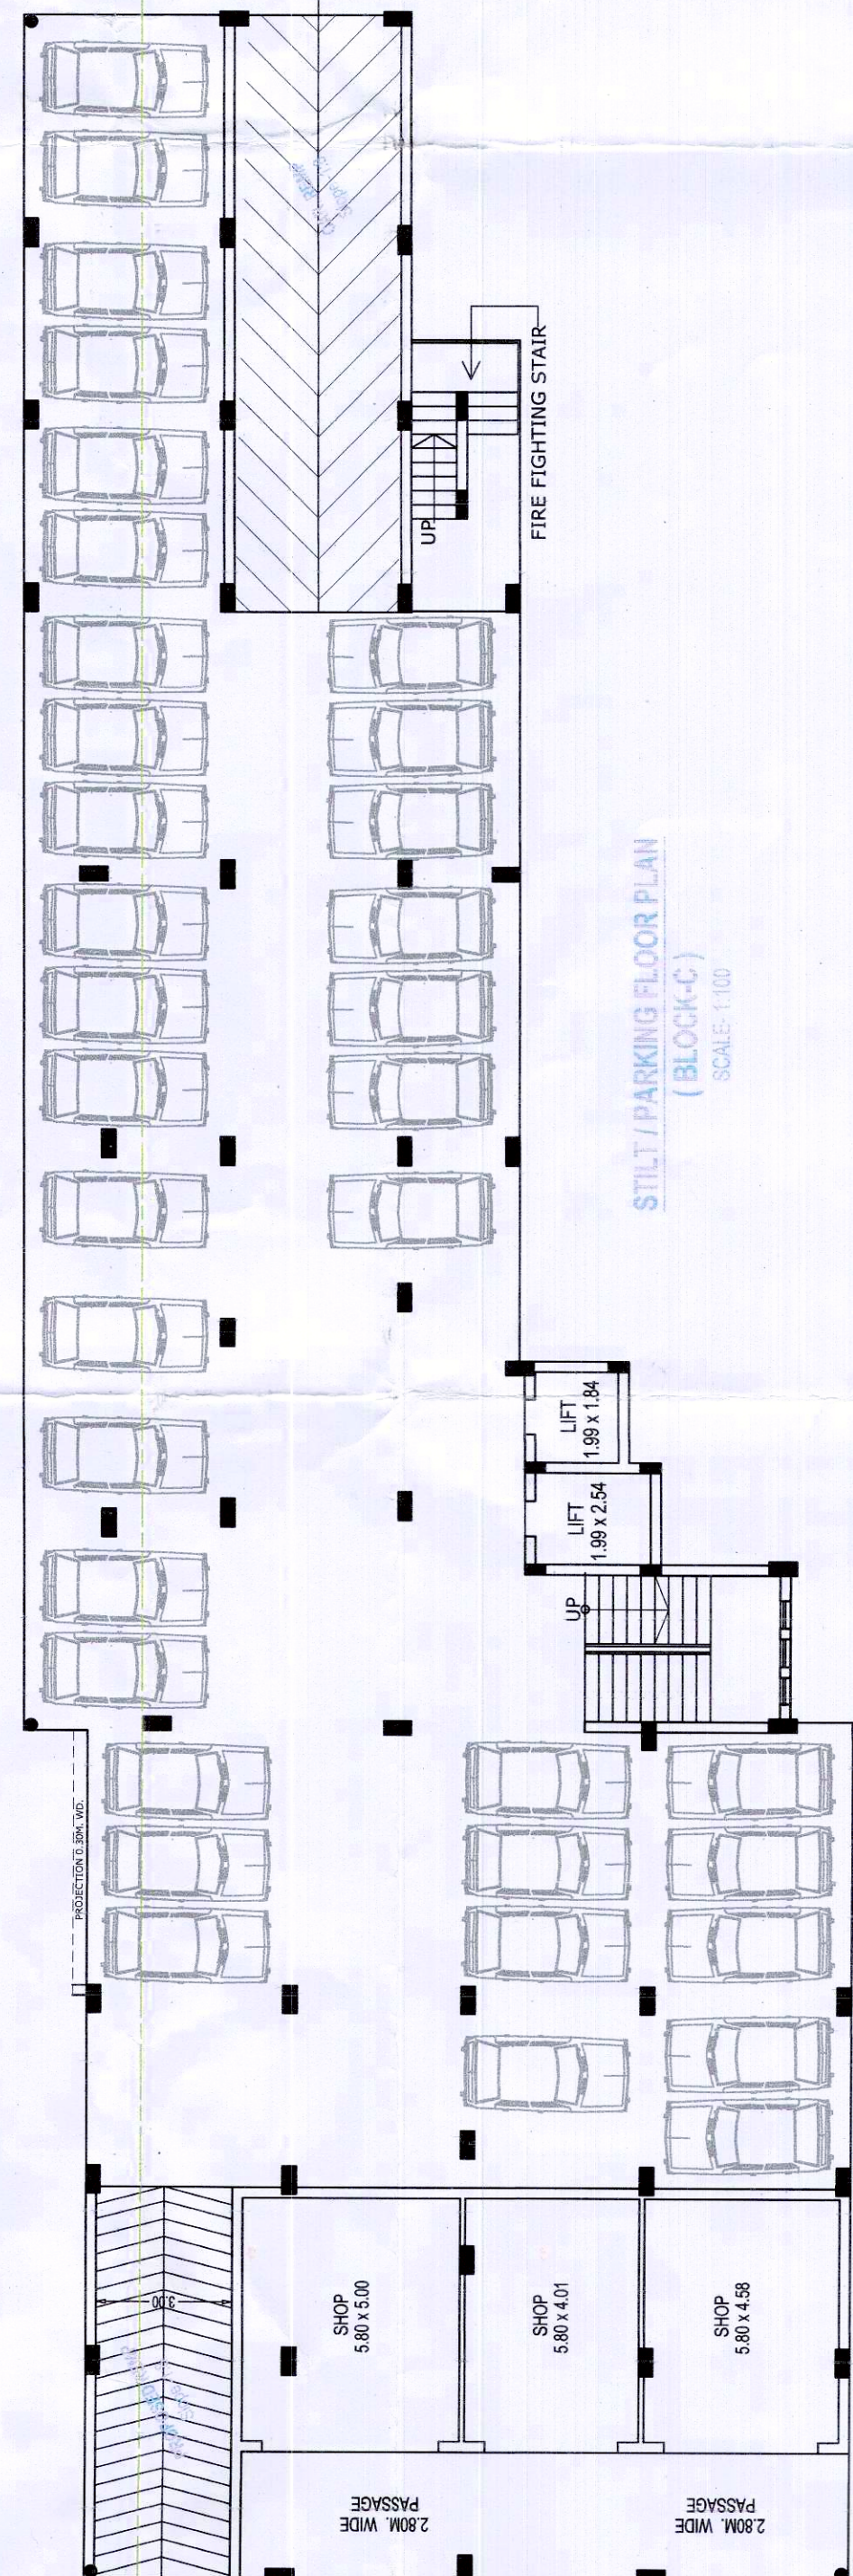



This architectural drawing shows a section of a building facade. It features a grid of windows with varying sizes and a central entrance area. The drawing is a line art representation, showing the structural elements and window placements. The facade is composed of several vertical and horizontal lines forming a grid. The central entrance is marked by a series of horizontal lines, suggesting a recessed or protruding section. The windows are represented by rectangular outlines, some with internal lines indicating panes or muntins. The overall style is minimalist and technical, typical of architectural blueprints.

सहारा कॉलोनिअल
आरिस्टोक्रासी

[illegible]

DETAILS OF AREA :-		FLOORS
S. NO.		
1	GROUND/STILL FLOOR	
2	FIRST FLOOR	
3	SECOND FLOOR	
4	THIRD FLOOR	
5	FOURTH FLOOR	
6	FIFTH FLOOR	
7	SIXTH FLOOR	
8	SEVENTH FLOOR	
9	EIGHTH FLOOR	
10	NINTH FLOOR	
11	TENTH FLOOR	
12	ELEVENTH FLOOR	
13	TWELFTH FLOOR	
14	TOTAL F.A.R. AREA	
15	GROUND/STILL FLOOR	
16	FIRST FLOOR	
17	MUNITY FLOOR & MACHINE	
18	TOTAL AREA	

Parking Calculation :-	
BLOCK (A+B)	
Prs. Considered Units = 203 Units	
Parking : $(203 \times 1.25) = 253.75$ Nos.	
BLOCK (C)	
Nos. of Units = 10 Units	
Parking : $(10 \times 1.50) = 15$ Nos.	
Nos. of Commercial = 3 Nos.	
Total Nos. of Parking = 18 Nos.	
TOTAL PARKING : (A+B+C)	
= 254 + 18 = 272 Nos.	
TOTAL REQ. PARKING = 272 Nos.	
Provision of Parking :-	
in Silt (A+B)	= 78 Nos.
in Silt (C)	= 36 Nos.
in First (C)	= 24 Nos.
in Open	= 64 Nos.
in Open (1.25nos. x 52.1)	= 70 Nos.
TOTAL PROPOSED PARKING = 272 Nos.	

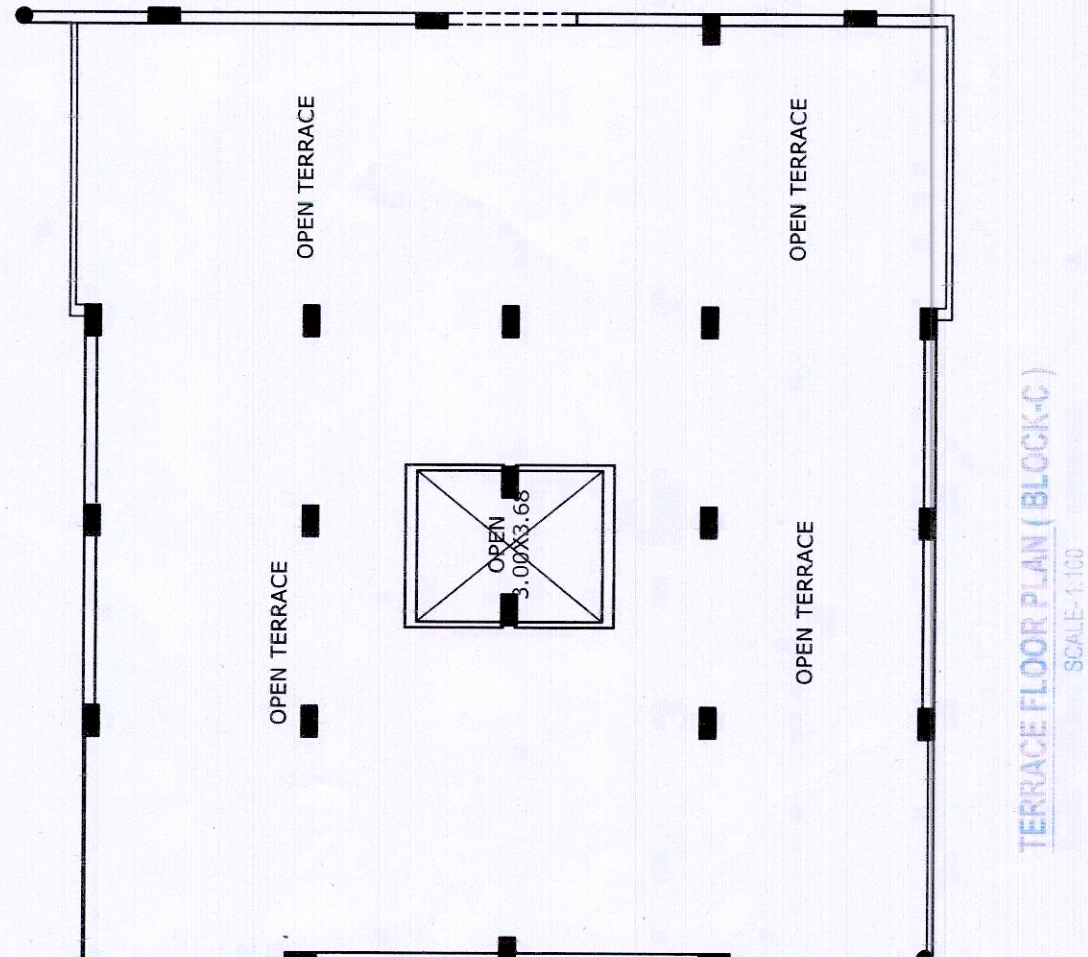


EXIST. GROUP HOUSING BUILDING PLAN FOR " **MANGLAM SHILA** " SITUATED AT KHASRA NO. 496 (Part) TO 505 (Part) & 522 (Part) , MAUZA MAU MUSTAKIL HARIPARWAT WARD TEHSIL & DISTRICT AGRA.

For Prema Constructions Pvt. Ltd. Director

EXISTING CONSTRUCTION
OTHERS PROPERTY
SEWER LINE
RAIN HARVESTING
TREES
TO BE COMPOUNDED

SHEET NO.	02
DATED	22-02-2024
SCALE	1:100 , 1:200
NORTH :-	

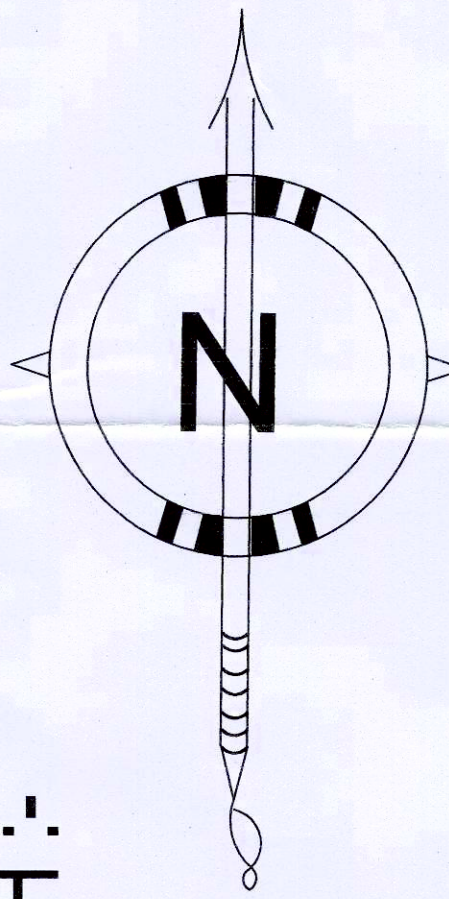

OWNER'S SIGNATURE

Er. BANWARI SINGH
B.Tech (C&I), M.Tech (Structure)
Chartered & Consulting Engineer
Regd. No.-AM-178111-4

The Arch Designer

Shop No. 3, 1st Floor Uday Bhawan
Bhagwan Crossing, Agra. 282002
Mob. No. 9837097761
Email- thearchdesigner72@yahoo.in