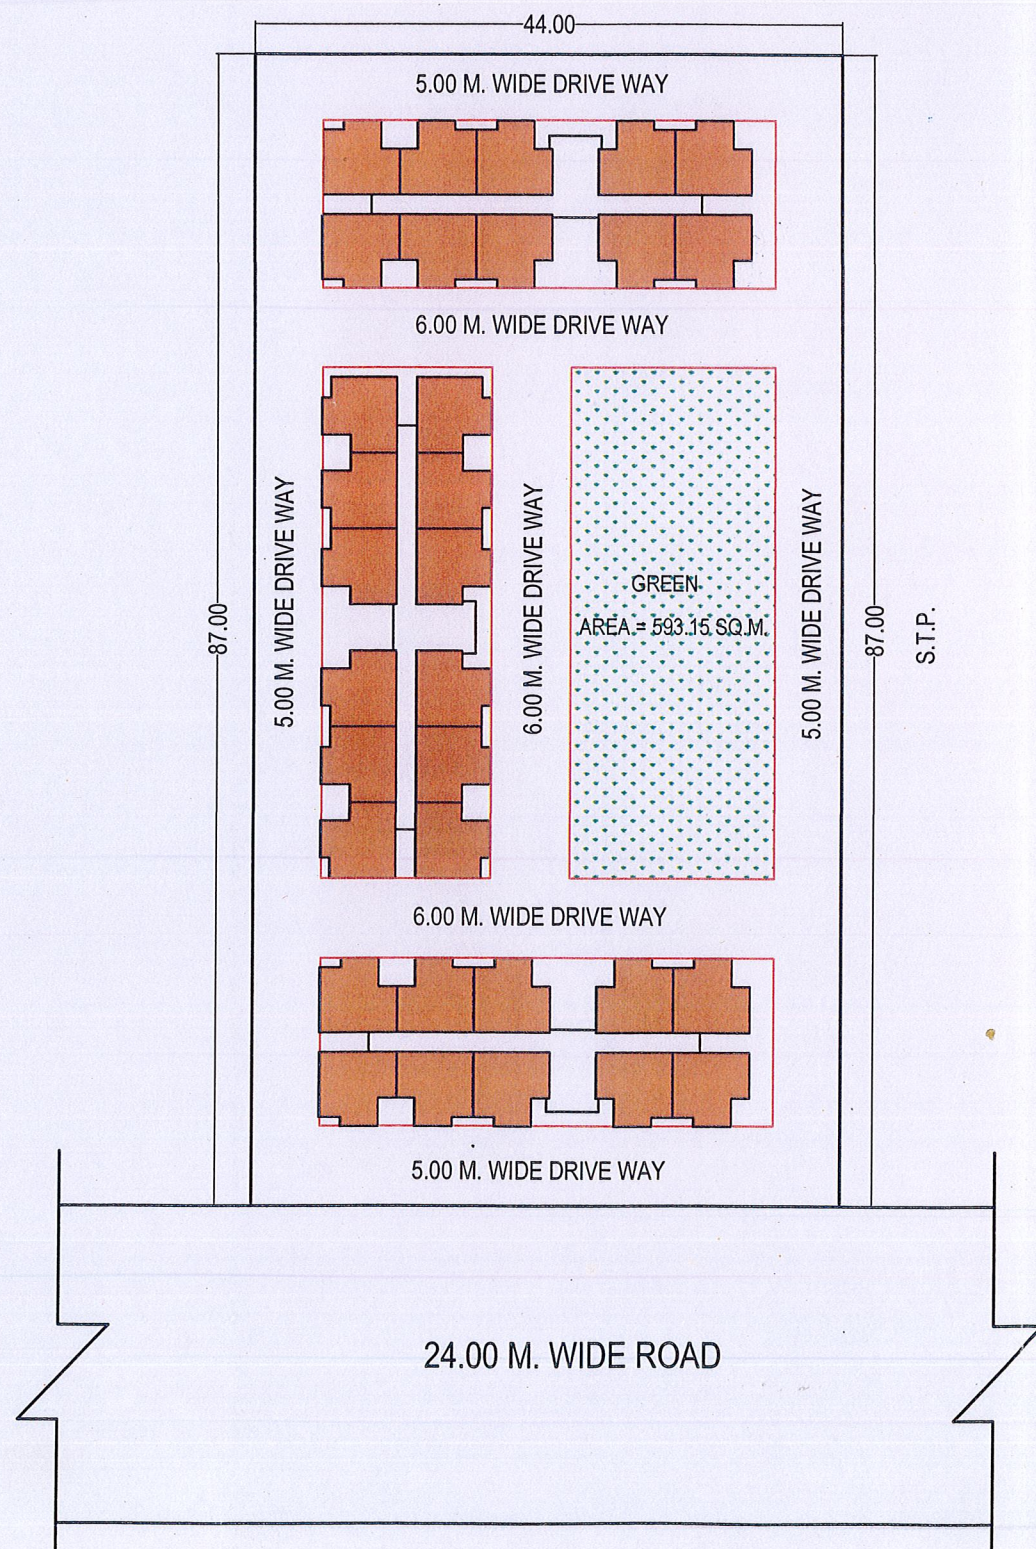
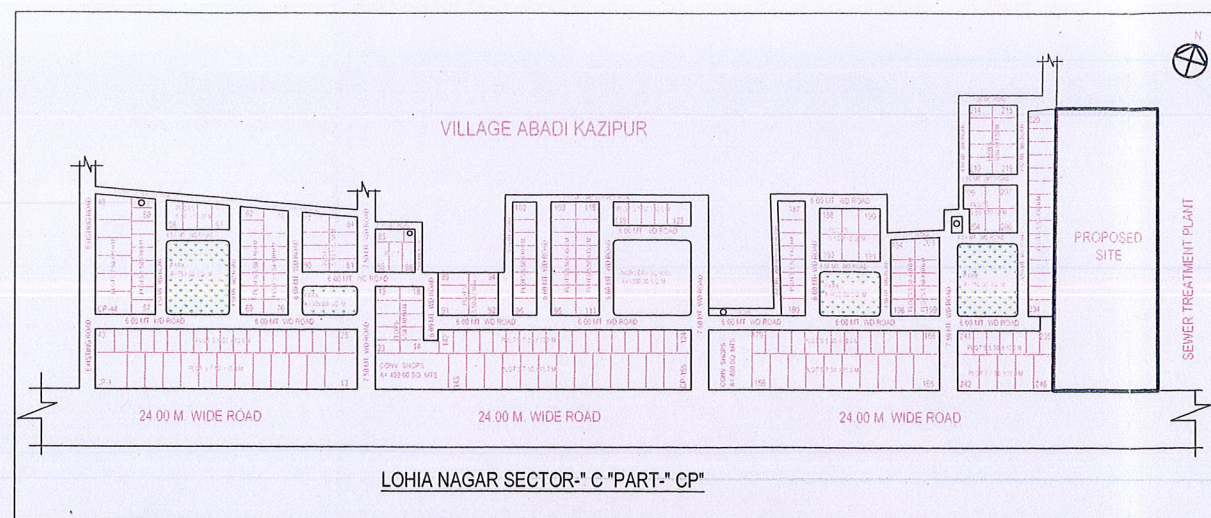


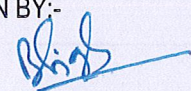
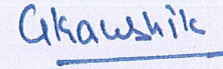
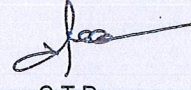
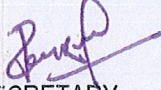
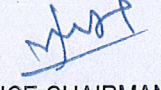


mda

REVISED LAYOUT PLAN FOR PM AWAS YOJNA (G+3) AT POCKET -C, PART CP, LOHIYA NAGAR, DELHI ROAD, MEERUT.

AREA DETAILS :-	SQ.M.	%
TOTAL SITE AREA =	3828.00	100.00
AREA UNDER ROAD =	2144.61	56.02
AREA UNDER GREEN =	593.15	6.45
COV. AREA ON G.F. =	1090.24	1090.24
GROUND COVERAGE =	28.48 %	

PROP. P.M. AWAS YOJNA UNITS = 32 X 4 = 128 NOS.

REVISION :-	DATE :- 27.10.2017	NORTH 
DRAWN BY:-  BALBIR SINGH (SURVEYOR)	SCALE :-	
 A.T.P.		T.P.
 C.T.P.	 SECRETARY	 VICE CHAIRMAN