



PROJECT:
 PROPOSED GROUP HOUSING-1
 SITUATED AT POCKET-9
 SECTOR-CAT
 SUSHANT GOLF CITY,
 HI-TECH TOWNSHIP
 LUCKNOW.

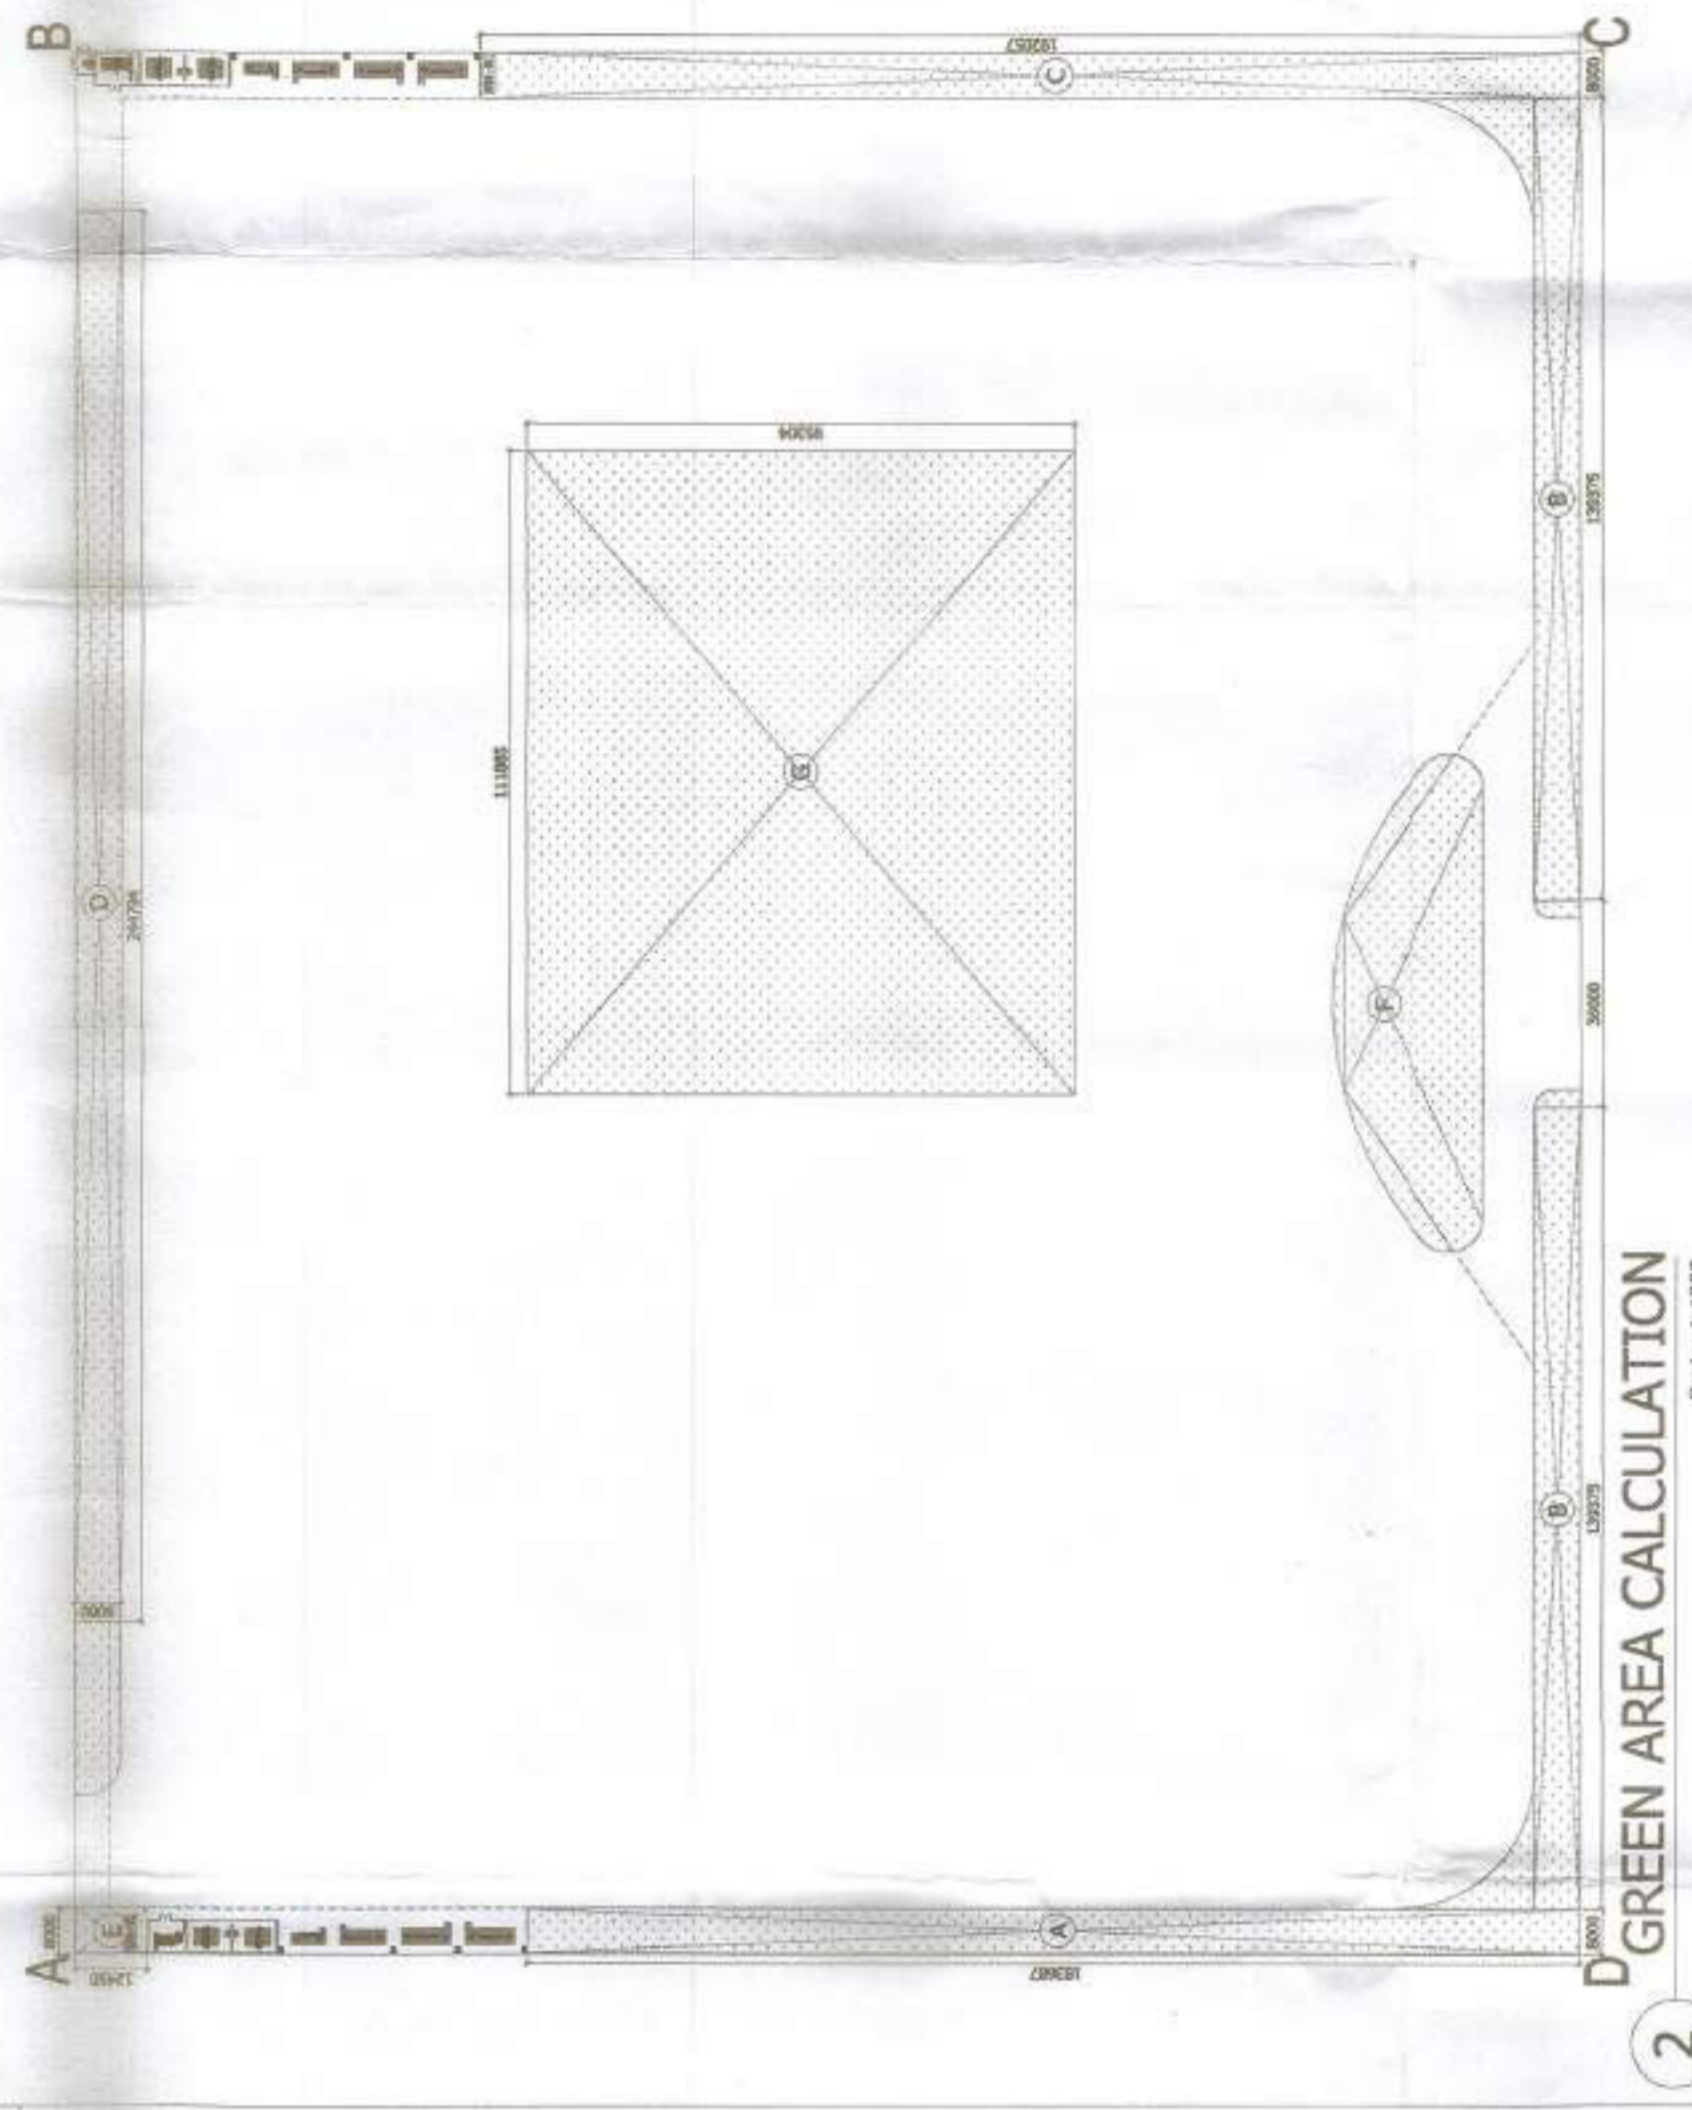

2 GREEN AREA CALCULATION
 Scale: 1:1000

NOTES:
 1. BUILDING IS DESIGNED/STRUCTURES AS PER RELEVANT U.S. CODES FOR EARTH QUAKE RESISTANCE MECHANICAL VENTILATION SYSTEM PROVIDED IN BASEMENT AS PER N.B.C.
 PRINCIPLE ARCHITECT

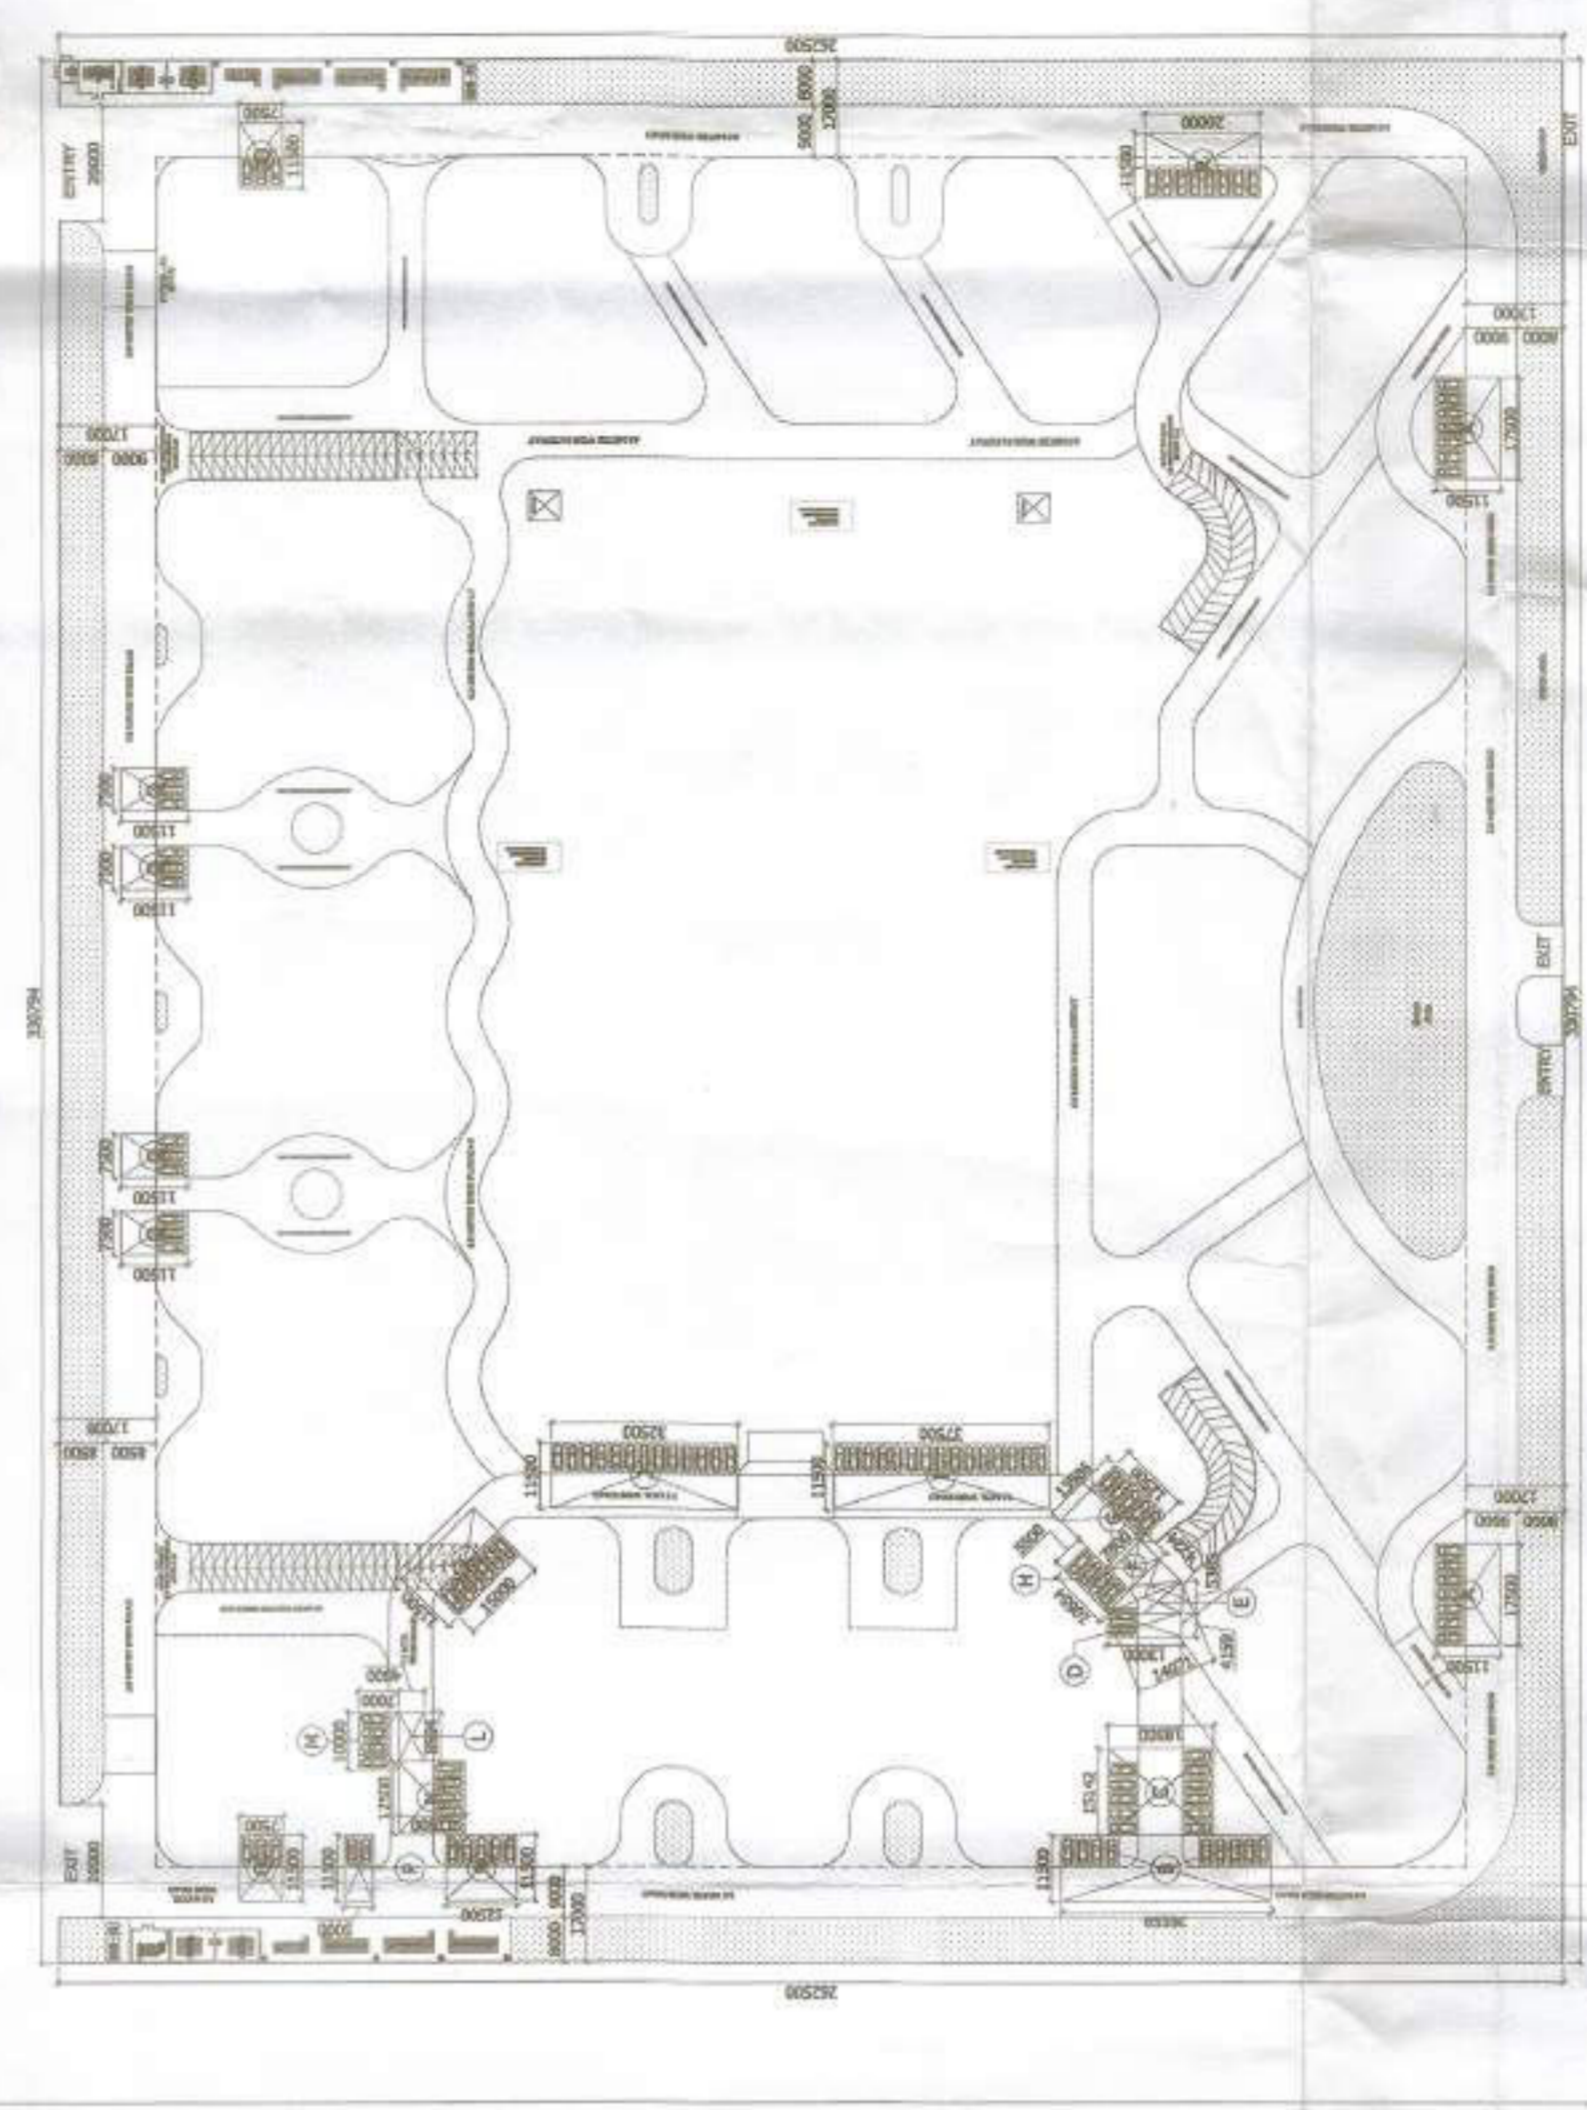

3 OPEN PARKING AREA CALCULATION
 Scale: 1:1000

