



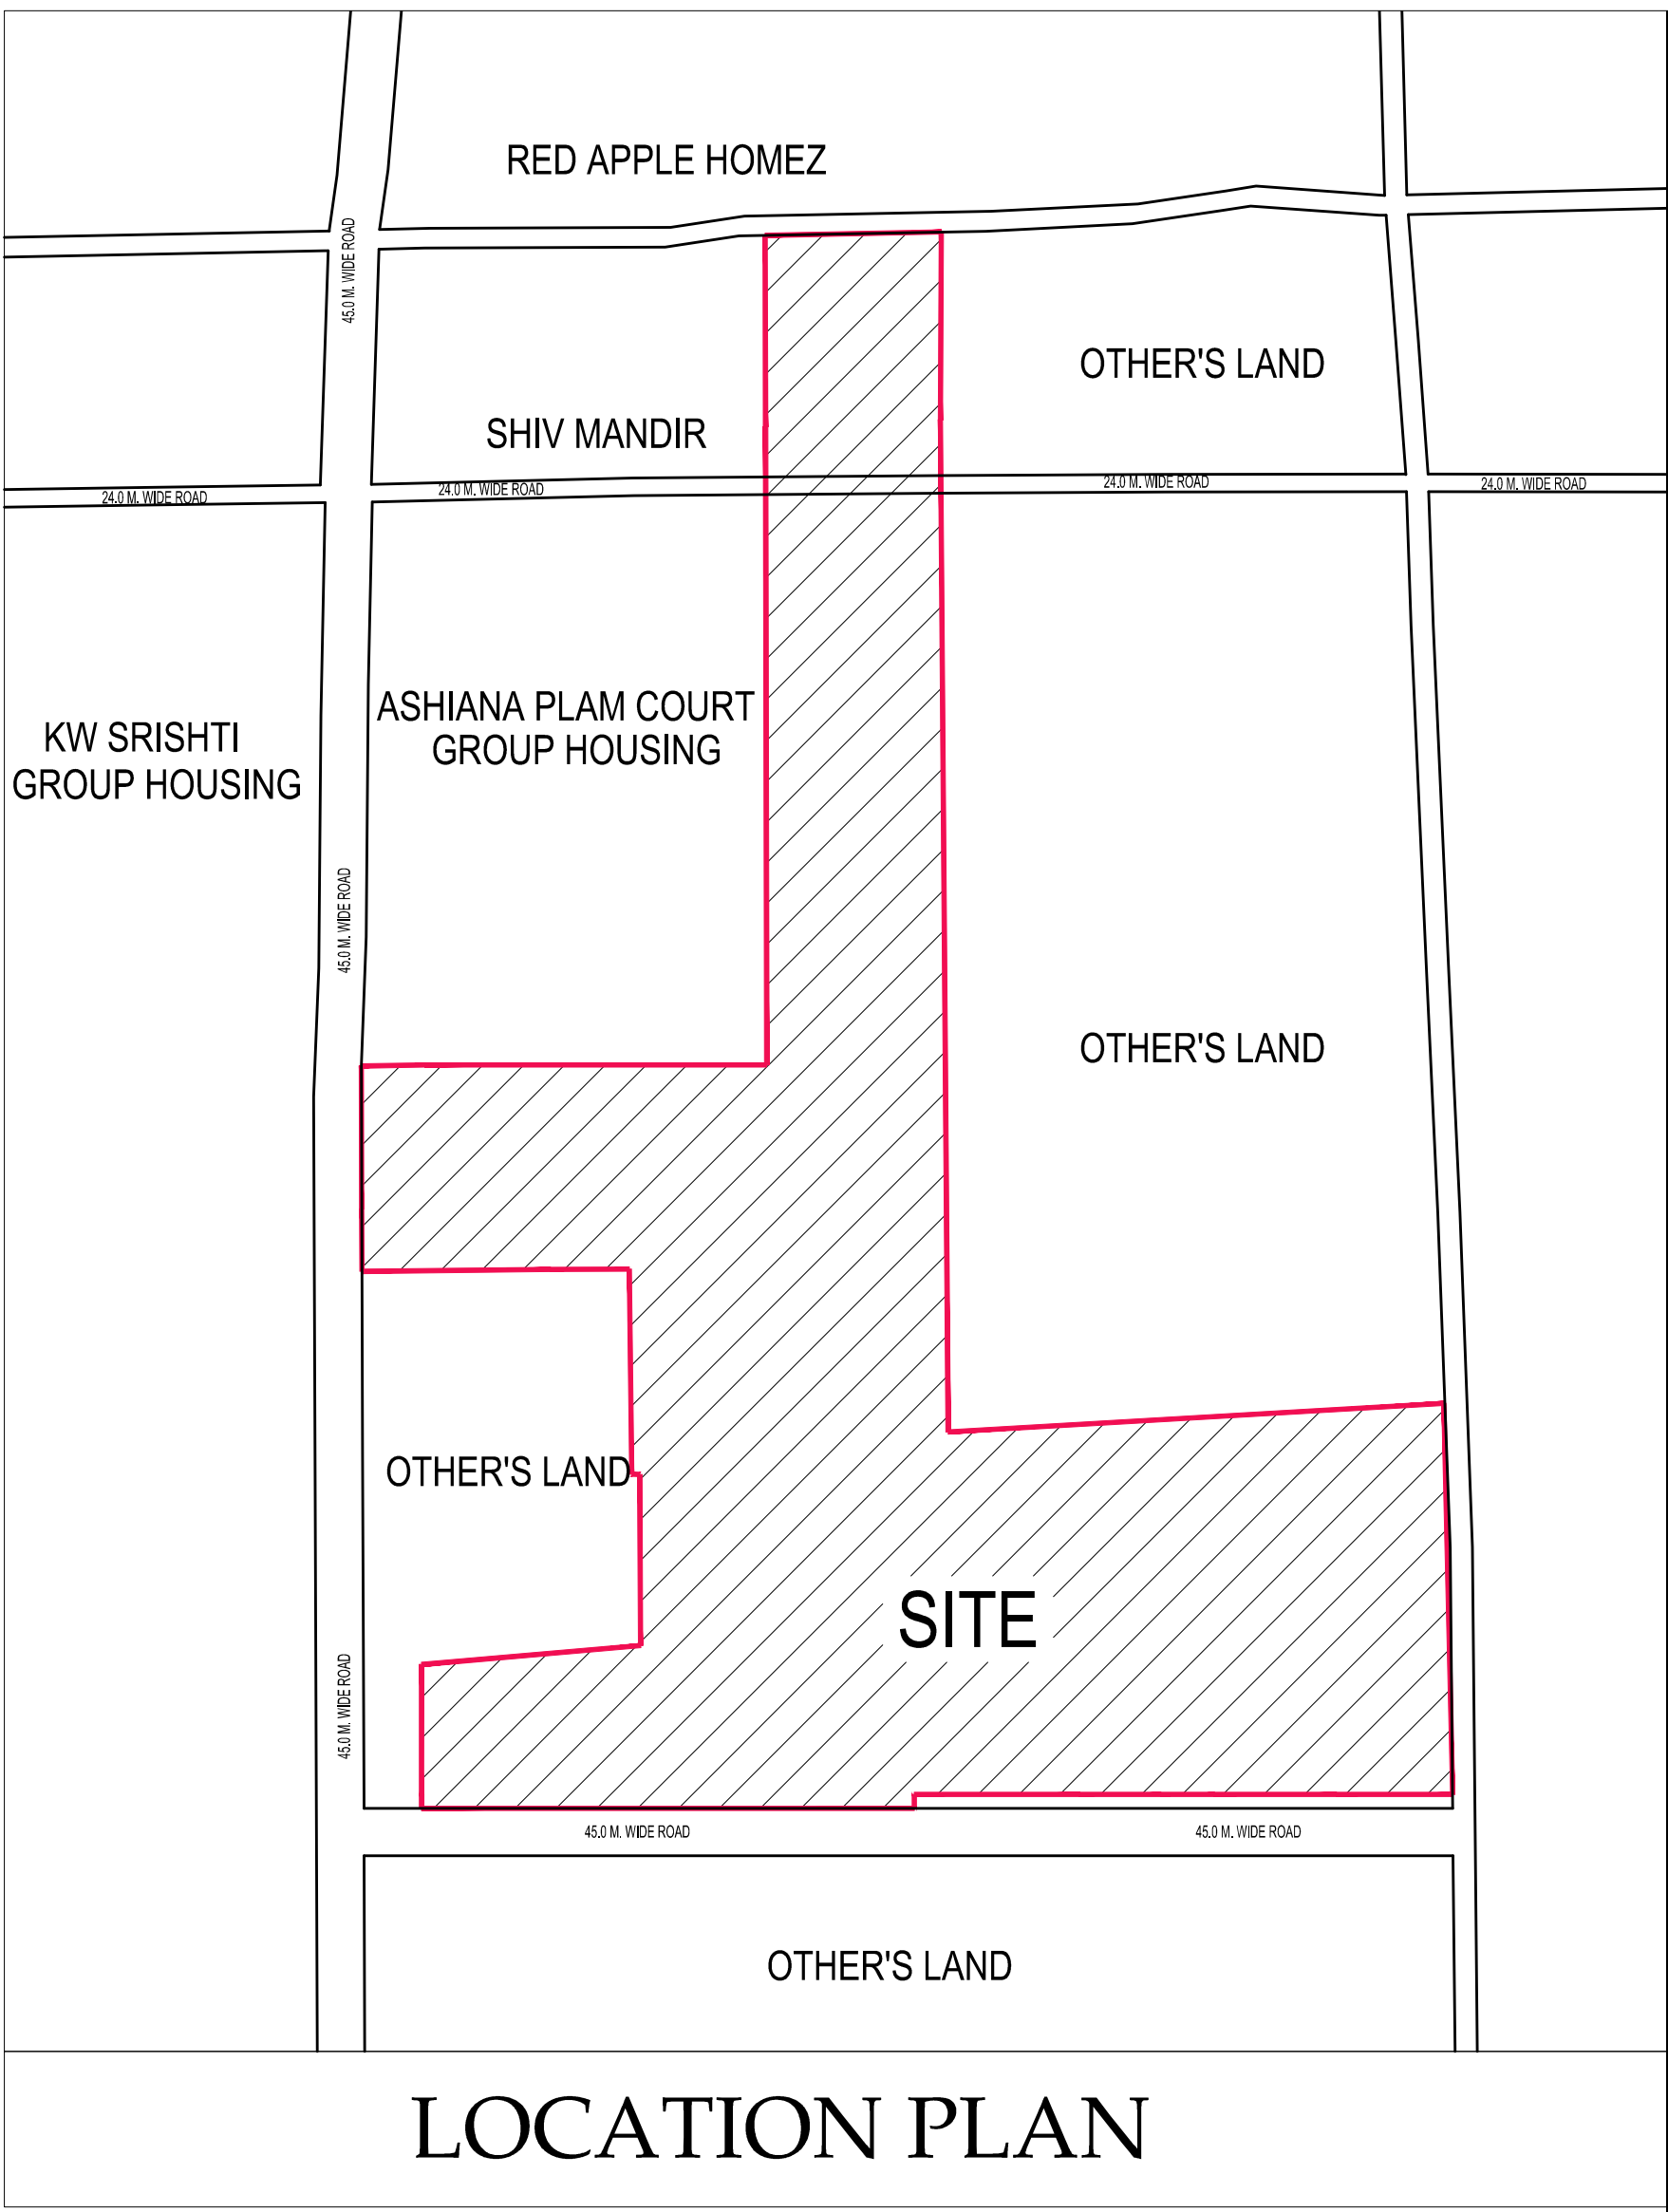

Latitude & Longitude of the end Points	
1.	28° 42' 11.88" N 77° 25' 56.05" E
2.	28° 42' 17.59" N 77° 25' 52.27" E
3.	28° 42' 08.45" N 77° 26' 04.18" E
4.	28° 42' 12.27" N 77° 26' 10.37" E
5.	28° 42' 09.97" N 77° 26' 12.27" E
6.	28° 42' 0.93" N 77° 26' 3.13" E
7.	28° 42' 2.35" N 77° 26' 1.48" E
8.	28° 42' 4.15" N 77° 26' 3.47" E
9.	28° 42' 6.93" N 77° 25' 59.78" E
10.	28° 42' 5.07" N 77° 25' 57.86" E
11.	28° 42' 6.72" N 77° 25' 56.01" E
12.	28° 42' 9.79" N 77° 25' 58.95" E

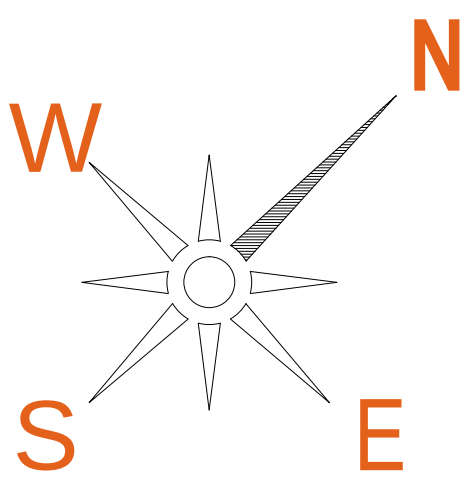

PROJECT:
DRAWING FOR THE GROUP HOUSING PROJECT (GULMOHUR GARDEN) AT KHASRA NO. 1131, 1133, 1139,1143,1144 VILLAGE NOOR NAGAR, PARGANA LONI, TEHSIL & DIST. GHAZIABAD, U.P.

OWNER:
M/s.S.V.P. BUILDERS INDIA LTD.
M/s.S.V.P. DEVELOPERS
M/s.JPG BUILDERS

DRAWING TITLE :
SITE DEMARCATION PLAN
TOWER-22 & 25(UTOPIA & THE NEST)

AUTH. SIGN.		ARCHITECT'S SIGN.	
ANUJ AGARWAL ARCHITECTS OFFICE:- A-244 KAUSHAMBI GHAZIABAD (U.P.) Ph:-0120 - 6454182, 4165712, TEL. FAX - 2773592 e-mail : arch.anujagarwal@gmail.com			
SCALE N.T.S DESIGN BY	DEALT BY	DATE	DRG. No. DG-01

