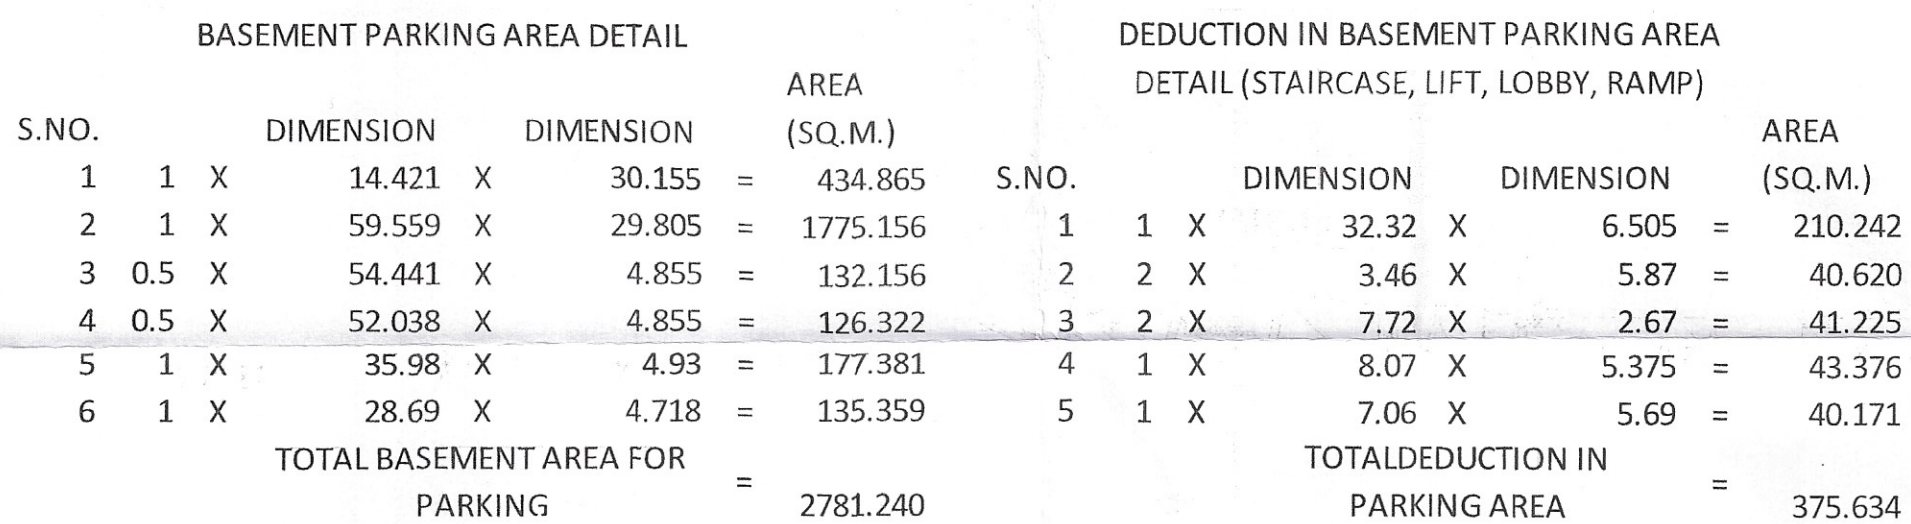
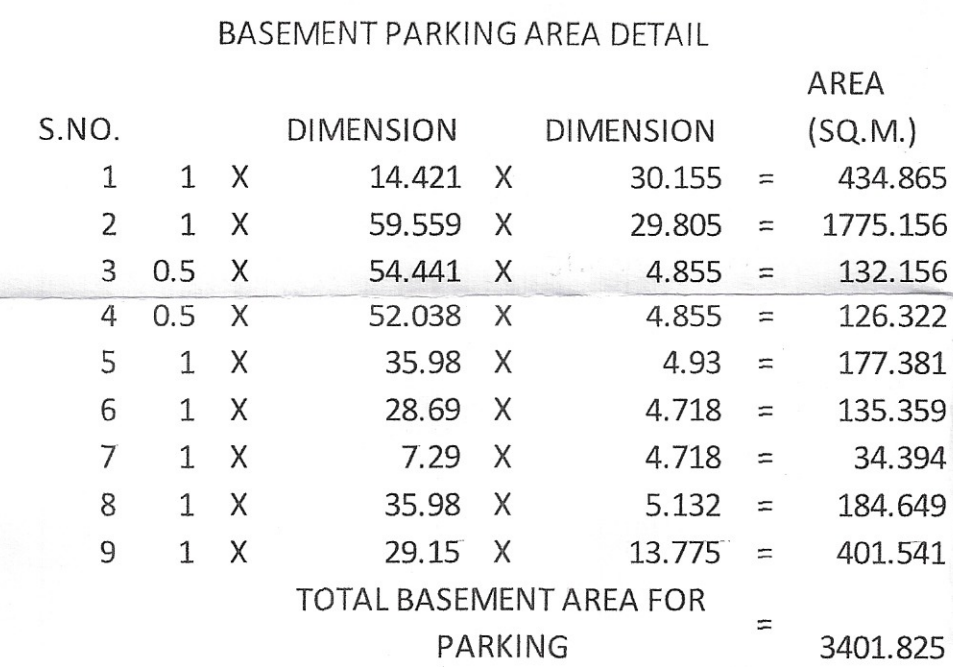



$$= 2405.606/32 = 75 \text{ E.C.S}$$

$$= 3354.767/32 = 104 \text{ E.C.S}$$

SCHEDULE OF DOOR & WINDOWS					
S.NO.	TYPE	SIZE	CILL. LVL.	LTL. LVL.	
1	D	0.100 X 2.10	-	2.10 M.	
2	D-1	0.90 X 2.10	-	2.10	
3	DW-1	1.680 X 2.50	-	2.50 ..	
4	DW-2	1.250 X 2.50	-	2.50 ..	
5	W	0.90 X 1.450	1.050	2.50 ..	
6	W-1	0.45 X 1.450	1.050	2.50	

बुलन्दाशहर विकास विभाग
मुक्त नगर
मानचित्र क्र. 37A शिवाजीपुरा/2020
दिनांक 24-11-2020
स्वीकृत
S.K.S. G. 24/11/20
अथवा अधिकारी सह. ज्ञान, अति. प्र. स. व.
सावन

बुलन्दाशहर विकास विभाग
मुक्त नगर
मानचित्र क्र. 37A शिवाजीपुरा/2020
दिनांक 24-11-2020
स्वीकृत
S.K.S. G. 24/11/20
अथवा अधिकारी सह. ज्ञान, अति. प्र. स. व.
सावन

1. बसने के लिए जोड़ने वाली सड़क का नाम है -
समाप्त है।

2. मानचित्र को स्वीकृति देने पर -
यह जोड़ने की दिशा मानचित्र में
प्रत्यक्ष/प्राप्त नहीं है।
यदि यह जोड़ने की दिशा उपर्युक्त हो तो
इसे जोड़कर निर्देशद्वारा दी गई दिशा
में ही सड़क बनाई जाएगी।

SIGNING AUTHORITY

अ. लाल सावित्री
जिला पंचायत, बुलन्दाशहर

ARCHITECT'S SIGN

P. N. ANDLEY B. ARCH. A.I.A.A.
ARCHITECT C/A/33/2020

COMPLETION & COMPOUNDING DRAWING

PROJECT:-
EXISTING COMMERCIAL CUM RESIDENTIAL FOR ZILA PANCHAYAT BULANDSHAHER. U.P.

DRG. TITLE:-
BASEMENT PLAN (SUPERIMPOSED PLAN)

SCALE:-1:100 DRG. NO.-044/6

DLT.BY:- DATE:-27/12/2019

ARCHITECTS:-
P.N. ANDLEY B.A.RCH. A.I.J.A.

ANDLEYS ASSOCIATES PVT. LTD.
ARCHITECTS ENGINEERS PLANNERS
39 HOUSING SOCIETY N.D.S.E.I NEW DELHI - 110049