

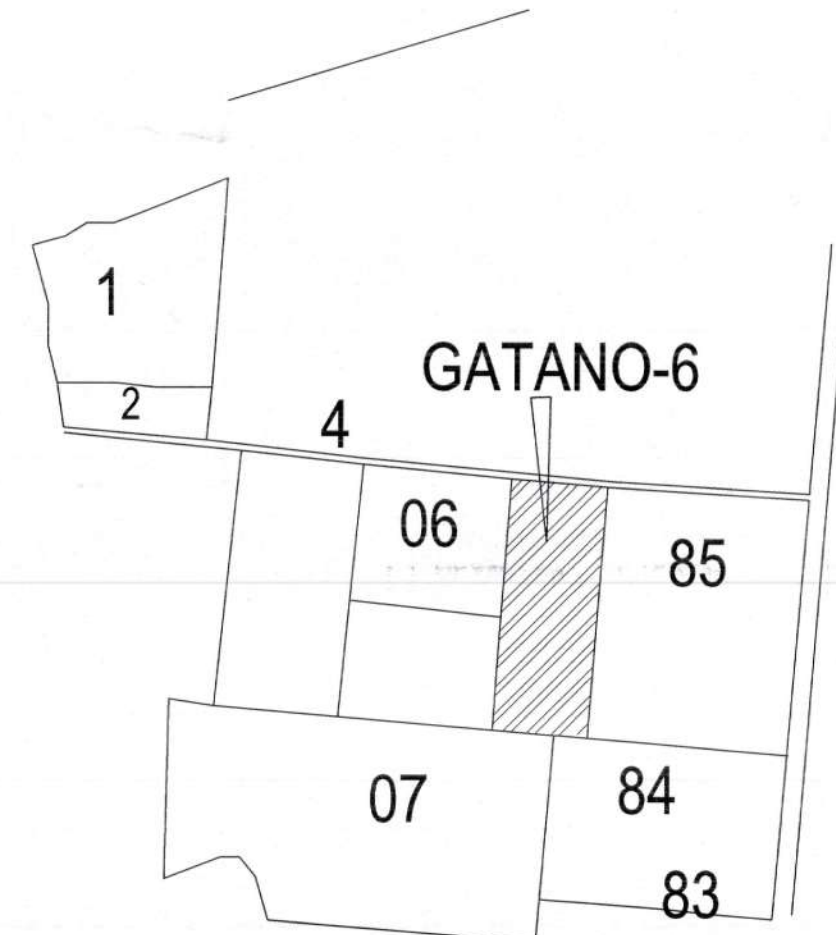


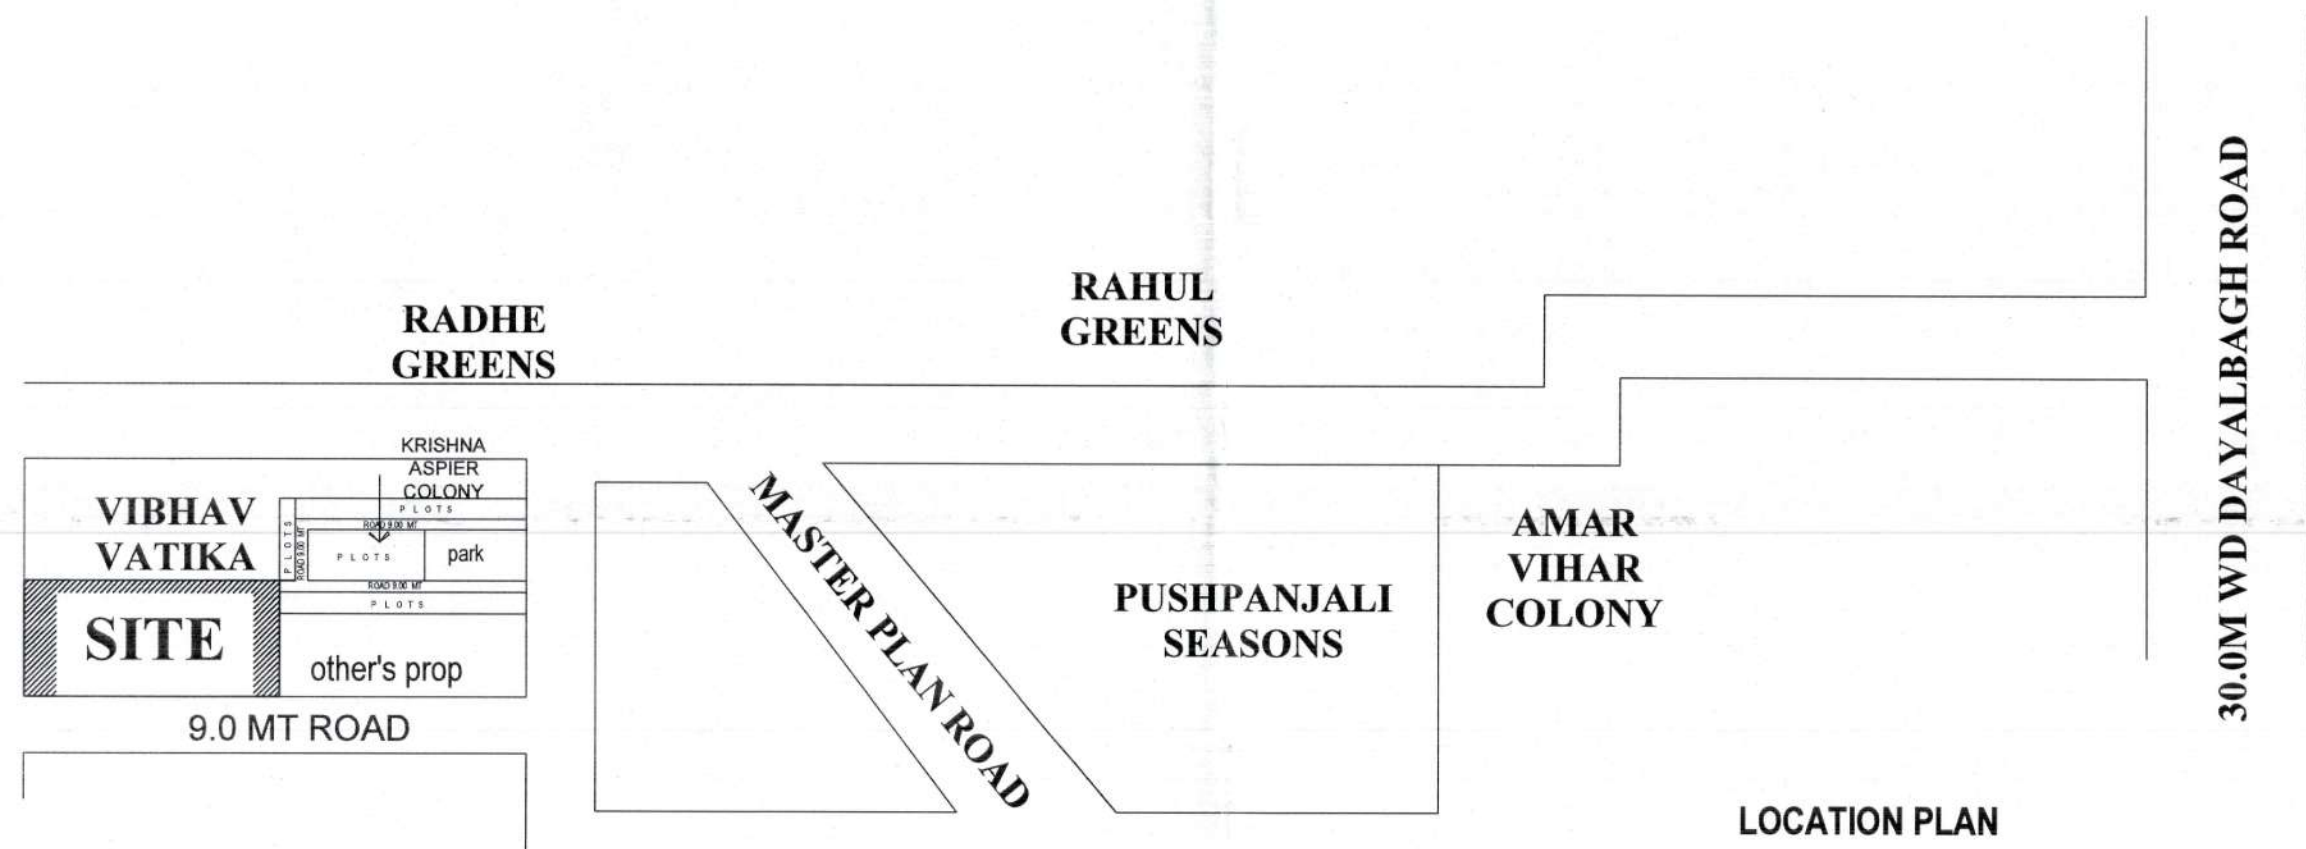

12-2-2020 39 से 54 तक
आज के दिन साजरा का
कार्य है वसुधैव कुटुम्बकम्
12-2-2020
दिनांक

सर्वे करी अपनाने
विजली बचाओ
अवर अभियंता (भवन)
आगरा विकास प्राधिकरण, आगरा
अधिसारि अभियंता (भवन)
आगरा विकास प्राधिकरण
परमिट पर अंकित शर्तों का
अनुपालन करना है।
मुख्य नगर अभियंता
आगरा विकास प्राधिकरण

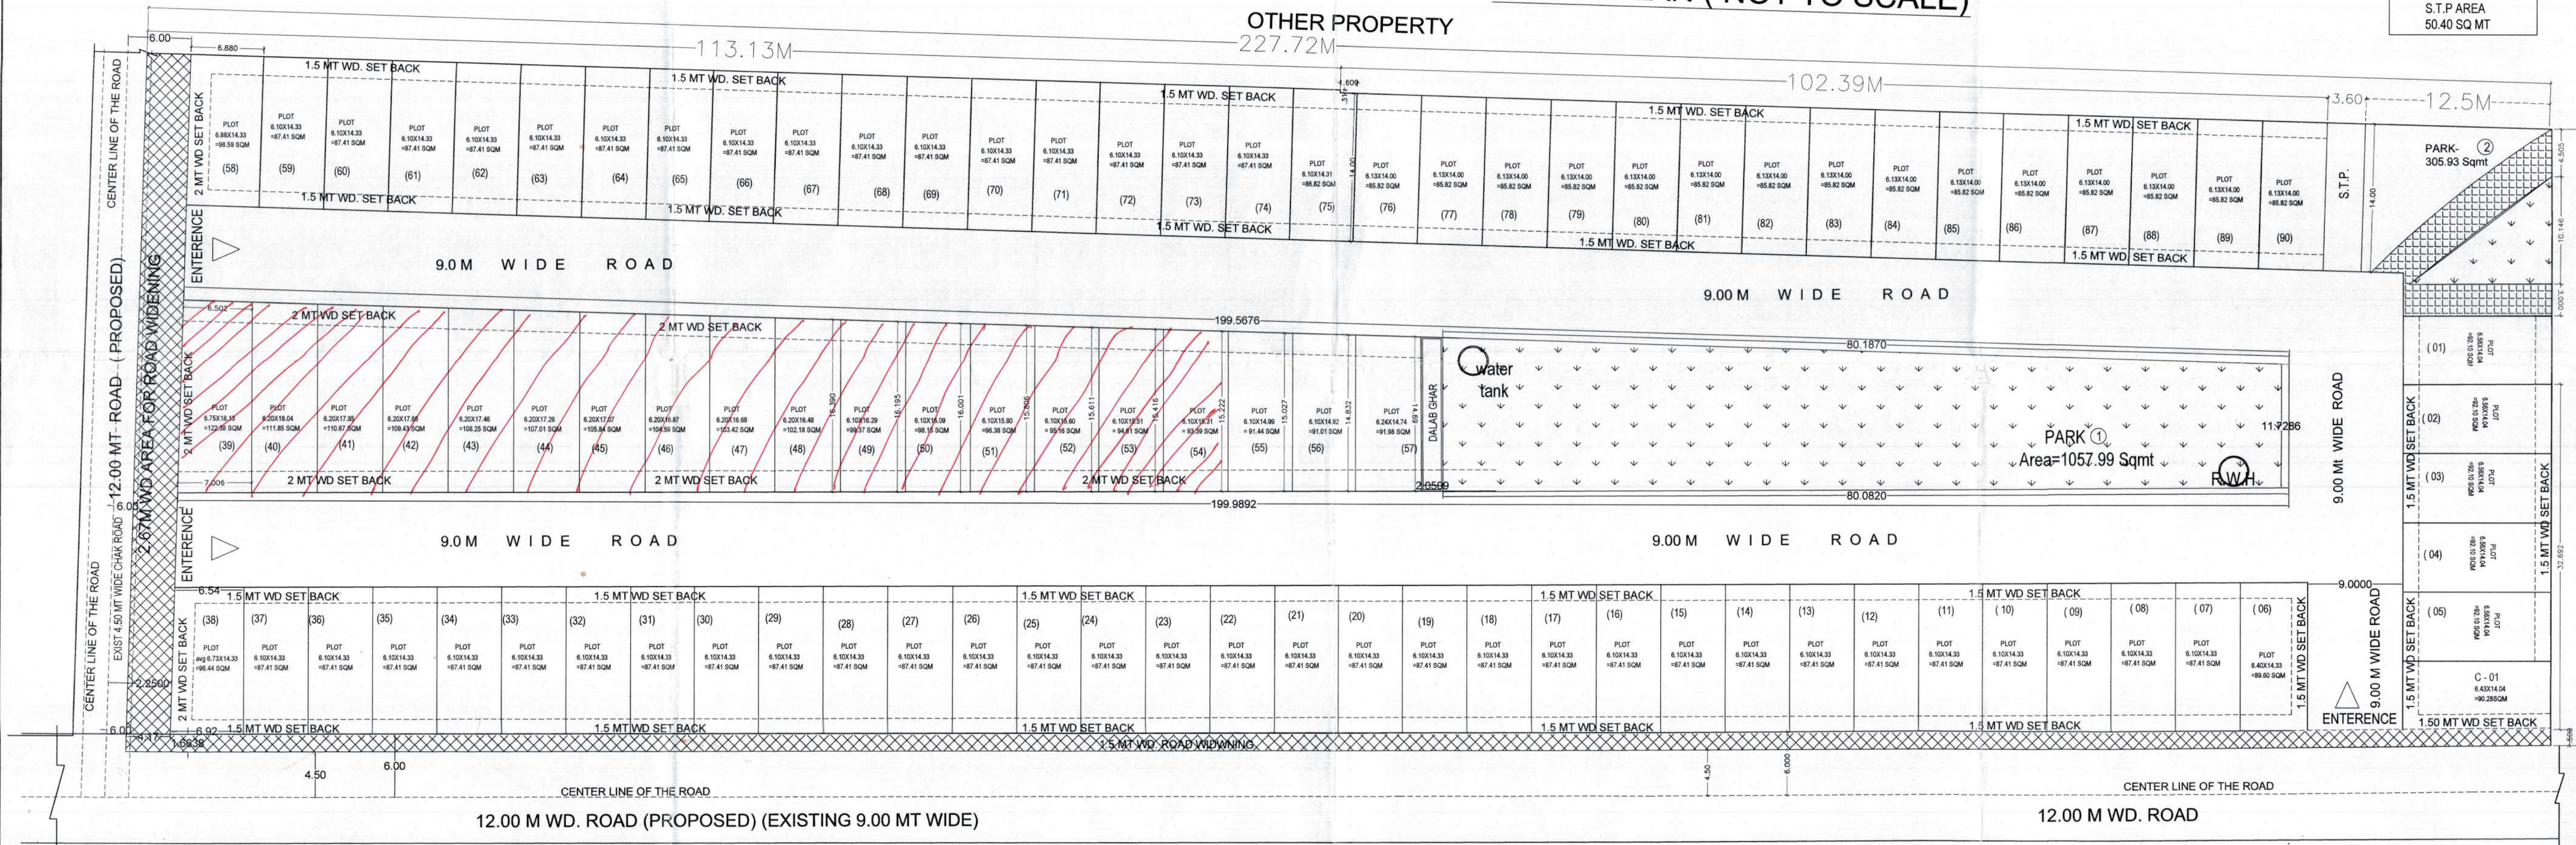

NOTE- all dimension are in meter


PLOT WISE AREA STATEMENT				
PLOT NO.	SIZE	AREA (sq.m.)	TOTAL (NO)	T. AREA (sq.m.)
01-05	6.56X14.04	92.10	05	460.50
06	6.40X14.33	91.71	01	91.71
07-37	6.10X14.33	87.41	31	2709.71
38	6.73X14.33	96.44	01	96.44
39	6.75X18.13	122.38	01	122.38
40	6.20X18.03	111.85	01	111.85
41	6.20X17.83	110.67	01	110.67
42	6.20X17.62	109.43	01	109.43
43	6.20X17.43	108.25	01	108.25
44	6.20X17.22	107.01	01	107.01
45	6.20X17.02	105.84	01	105.84
46	6.20X16.81	104.59	01	104.59
47	6.20X16.61	103.42	01	103.42
48	6.20X16.41	102.18	01	102.18
49	6.10X16.21	99.37	01	99.37
50	6.10X16.00	98.15	01	98.15
51	6.10X15.80	96.38	01	96.38
52	6.10X15.60	95.16	01	95.16
53	6.10X15.40	94.61	01	94.61
54	6.10X15.20	93.39	01	93.39
55	6.10X14.99	91.44	01	91.44
56	6.10X14.79	91.01	01	91.01
57	6.88X14.33	91.98	01	91.98
58-73	6.10X14.33	87.41	16	1398.56
74	6.10X14.31	86.82	01	86.82
75	6.13X14.00	85.82	01	85.82
76-90	6.13X14.00	85.82	15	1287.30
TOTAL PLOTS AREA		90 NO		8153.97
C-1	6.43x14.04	90.28	01	90.28
AREA PARK				
PARK NO-01	1057.99	Sqmt		
PARK NO-2	305.93	Sqmt		
PARK TOTAL	1363.92	Sqmt		

PROPOSED LAYOUT SCHEME 'KRISHNA ASPIRE' EXTENSION SITUATED AT KHASRA NO. 06 (PART), MAUZA JAGANPUR, NEAR RADHE GREENS, DAYALBAGH, AGRA.
OWNER : MR. ASHOK KUMAR GOYAL


AREA CHART		IN SQ MT	
TOTAL LAND AREA (AS PER DOCUMENT)		14352.00 SQM.	
TOTAL LAND AREA (AS PER SITE)		14273.76 SQM.	
AREA UNDER ROAD WIDENING		639.32	
NET PLOT AREA		13634.44	100.00%
AREA UNDER PLOTS		8153.97	59.80 %
AREA UNDER CONV. SHOP		90.28	.66%
AREA UNDER PARK		1363.92	10.00 %
AREA UNDER ROAD		3946.27	28.96%
AREA UNDER DALAB GHAR		30.00	.22%
AREA UNDER S.T.P		50.00	.36%

REFERENCES:-


- PROPOSED BOUNDARY
OTHER 'S LAND
TREE

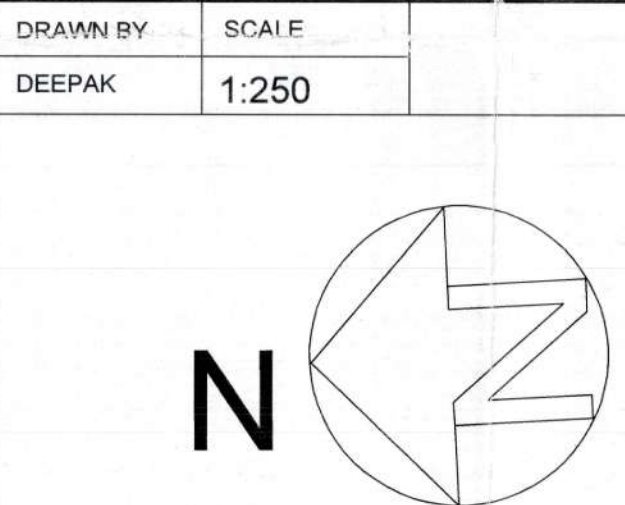


ER. A. K. PADHYAY
B. Tech. (Civil)
Structural & Architectural Consultant
Regd. A-549085-6
56, Jaipur House Market, Agra-10
MODERN HOUSE PLANNER'S
56- JAIPUR HOUSE MARKET AGRA
PH- 09897690908, 9760702742

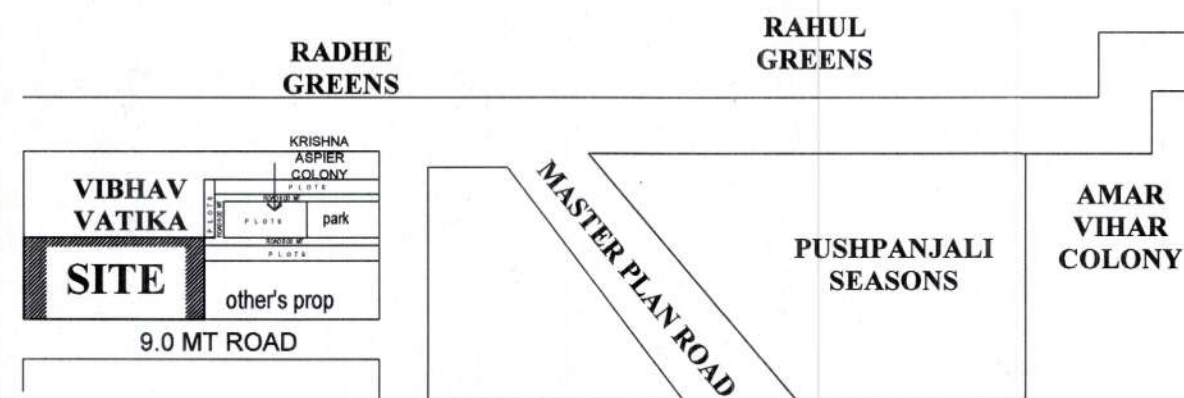


LOCATION PLAN

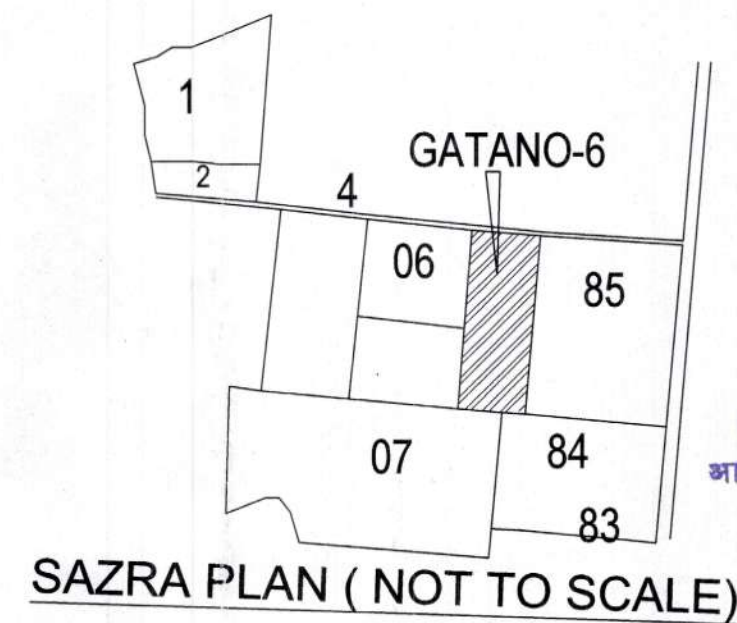

SAZRA PLAN (NOT TO SCALE)

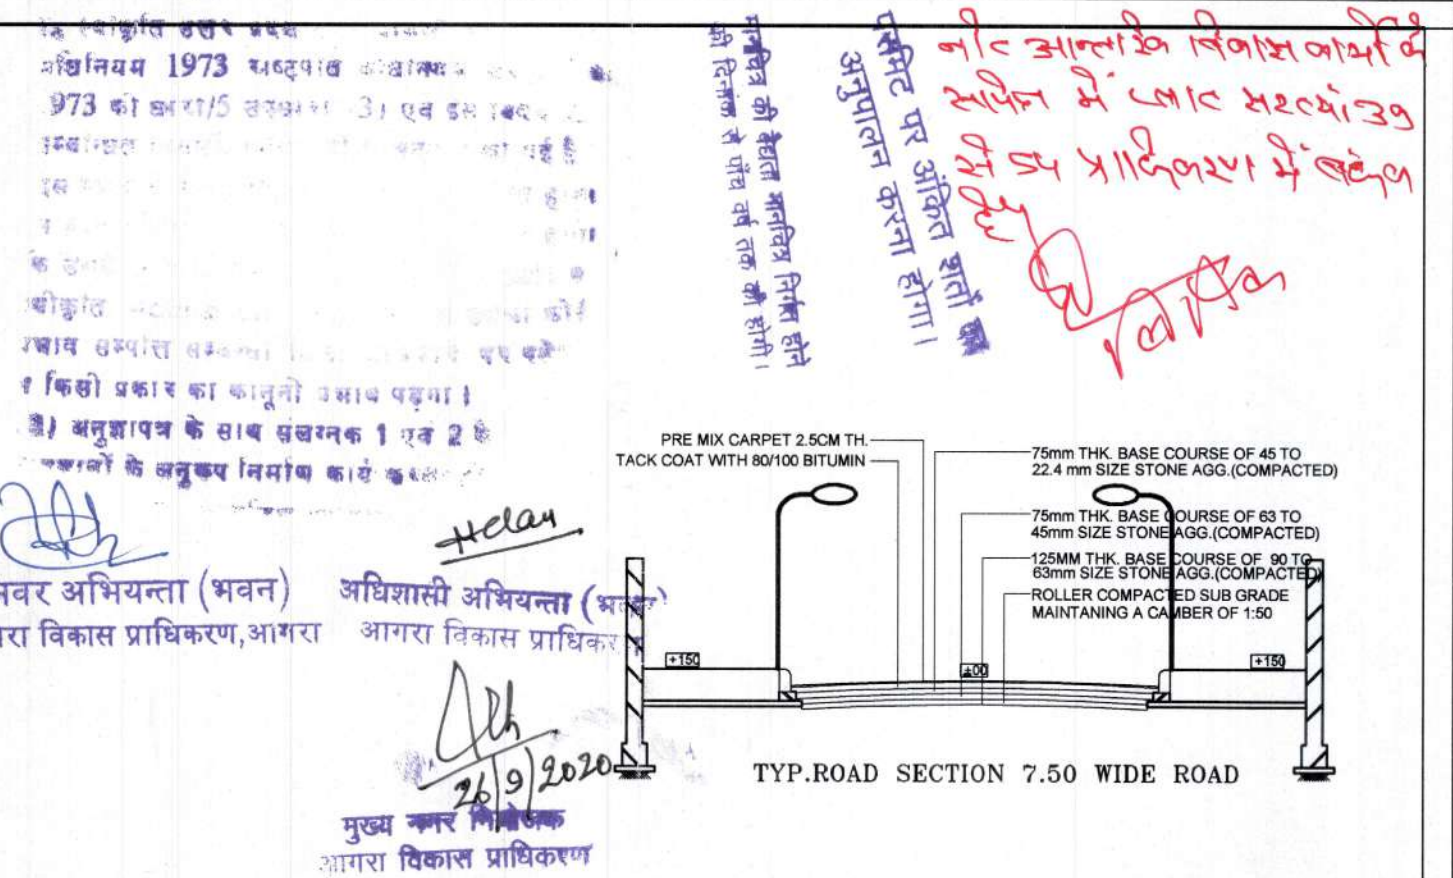

TYP. ROAD SECTION 7.50 WIDE ROAD

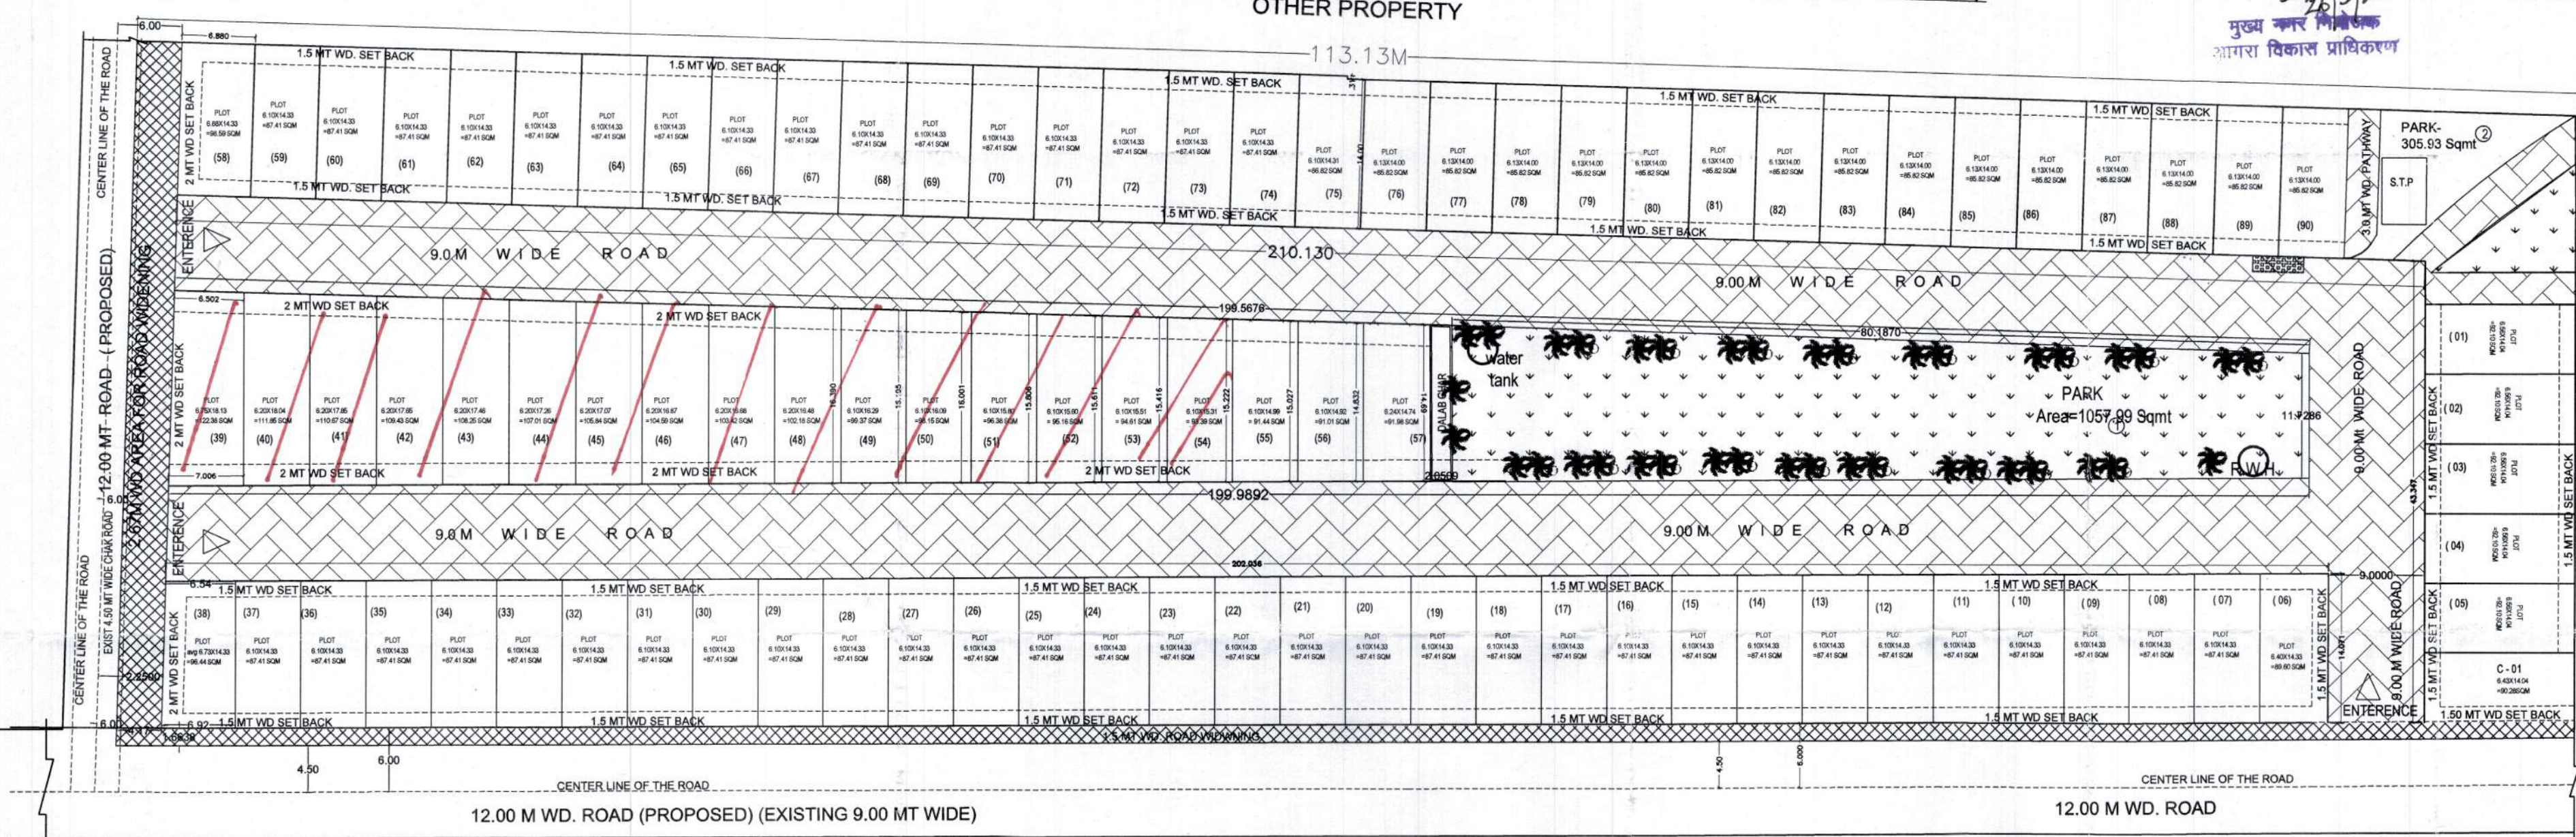

ROAD & LANDSCAPE PLAN

LEGEND	
	Casuarina equisetifolia @ 3.5m c/c
	DALBERGIA SISSOO
	MICHELIA CHAMPACA
	LAGERSTROEMIA FLOSREGINAE
	CHORISIA SPECIOSA
	PUTRANJIVA ROXBURGHII @ 9m c/c
	Ficus elastica indica @ 3.5m c/c
	Golden bottle Brush

OTHER'S OPEN PLOT

PROPOSED SERVICE PLAN 'KRISHNA ASPIRE' EXTENSION SITUATED AT KHASRA NO. 06 (PART), MAUZA JAGANPUR, NEAR RADHE GREENS, DAYALBAGH, AGRA.
OWNER : MR. ASHOK KUMAR GOYAL


AREA CHART		IN SQ MT
TOTAL LAND AREA (AS PER DOCUMENT)		14352.00 SQM.
TOTAL LAND AREA (AS PER SITE)		14273.76 SQM.
AREA UNDER ROAD WIDENING		639.32
NET PLOT AREA		13634.44 100.00%
AREA UNDER PLOTS		8153.97 59.80%
AREA UNDER CONV. SHOP		90.28 .66%
AREA UNDER PARK		1363.92 10.00%
AREA UNDER ROAD		3946.27 28.96%
AREA UNDER DALAB GHAR		30.00 .22%
AREA UNDER	S.T.P	50.00 .36%

REFERENCES:-

PROPOSED BOUNDARY

OTHER 'S LAND

TREE

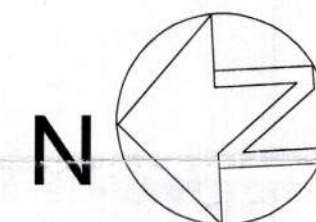DRAWN BY
DEEPAKSCALE
1:250

MODERN HOUSE PLANNER'S
56- JAIPUR HOUSE MARKET AGRA
PH- 09897690908, 9760702742

UPADHYAY
B. Tech. (Civil)
Structural & Architectural Consultant
Regd. A-549085-6
56, Jaipur House Market, Agra-10

निक- आन्तरिक विभाग कार्य के संपर्क में
लाए सन् २०२० ३३३५ प्राधिकरण में
वापस है

विलोक

निक- आन्तरिक विभाग कार्य के संपर्क में
लाए सन् २०२० ३३३५ प्राधिकरण में
वापस है

निक- आन्तरिक विभाग कार्य के संपर्क में
लाए सन् २०२० ३३३५ प्राधिकरण में
वापस है

अवर अभियन्ता (भवन)
भागरा विकास प्राधिकरण, आगरा

अधिसारी अभियन्ता (भवन)
आगरा विकास प्राधिकरण

26/5/2020

NOTE: all dimension are in meter


PLOT WISE AREA STATEMENT

PLOT NO.	SIZE	AREA (sq.m.)	TOTAL (NO)	T. AREA (sq.m.)
01-05	6.56X14.04	92.10	05	460.50
06	6.40X14.33	91.71	01	91.71
07 - 37	6.10X14.33	87.41	31	2709.71
38	6.73X14.33	96.44	01	96.44
39	6.75X18.13	122.38	01	122.38
40	6.20X18.03	111.85	01	111.85
41	6.20X17.83	110.67	01	110.67
42	6.20X17.62	109.43	01	109.43
43	6.20X17.43	108.25	01	108.25
44	6.20X17.22	107.01	01	107.01
45	6.20X17.02	105.84	01	105.84
46	6.20X16.81	104.59	01	104.59
47	6.20X16.61	103.42	01	103.42
48	6.20X16.41	102.18	01	102.18
49	6.10X16.21	99.37	01	99.37
50	6.10X16.00	98.15	01	98.15
51	6.10X15.80	96.38	01	96.38
52	6.10X15.60	95.16	01	95.16
53	6.10X15.40	94.61	01	94.61
54	6.10X15.20	93.39	01	93.39
55	6.10X14.99	91.44	01	91.44
56	6.10X14.79	91.01	01	91.01
57	6.88X14.33	91.98	01	91.98
58-73	6.10X14.33	87.41	16	1398.56
74	6.10X14.31	86.82	01	86.82
75	6.13X14.00	85.82	01	85.82
76-90	6.13X14.00	85.82	15	1287.30


AREA PARK

PARK NO-01	1057.99	Sqmt
PARK NO-2	305.93	Sqmt
PARK TOTAL	1363.92	Sqmt

STRUCTURAL & ARCHITECTURAL CONSULTANT
Regd. A-549085-6
56, Jaipur House Market, Agra-10

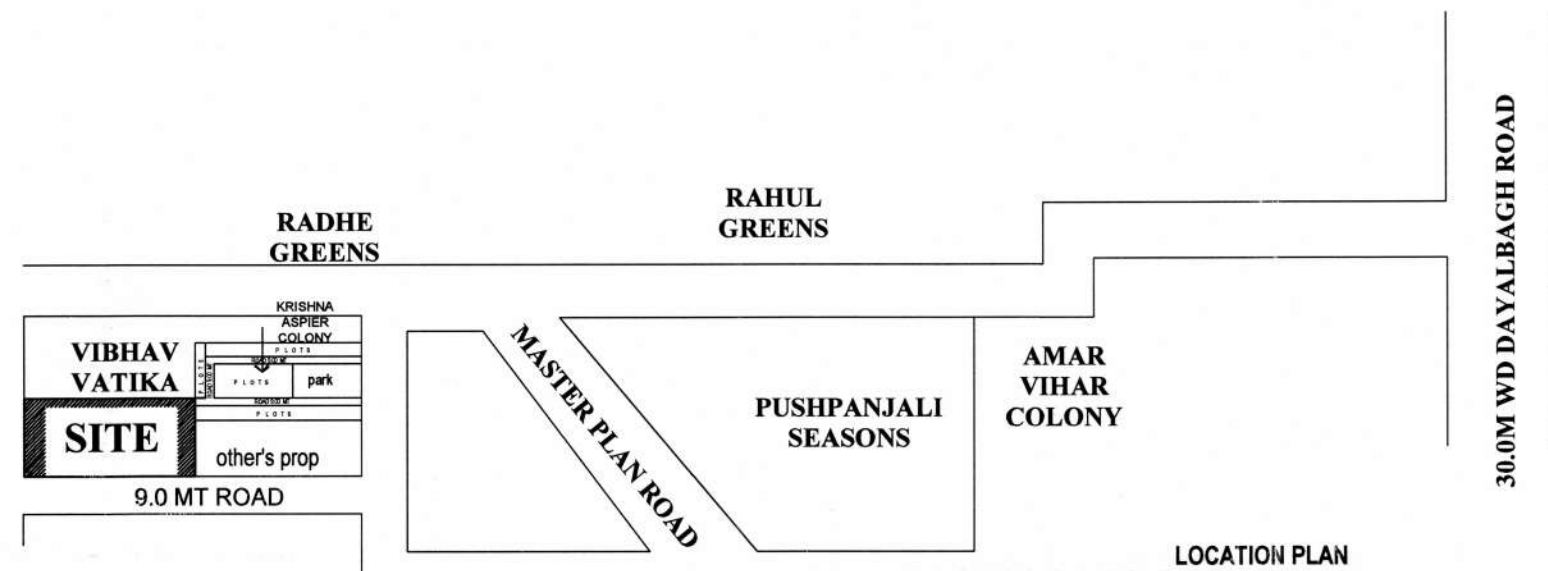

SAZRA PLAN (NOT TO SCALE)

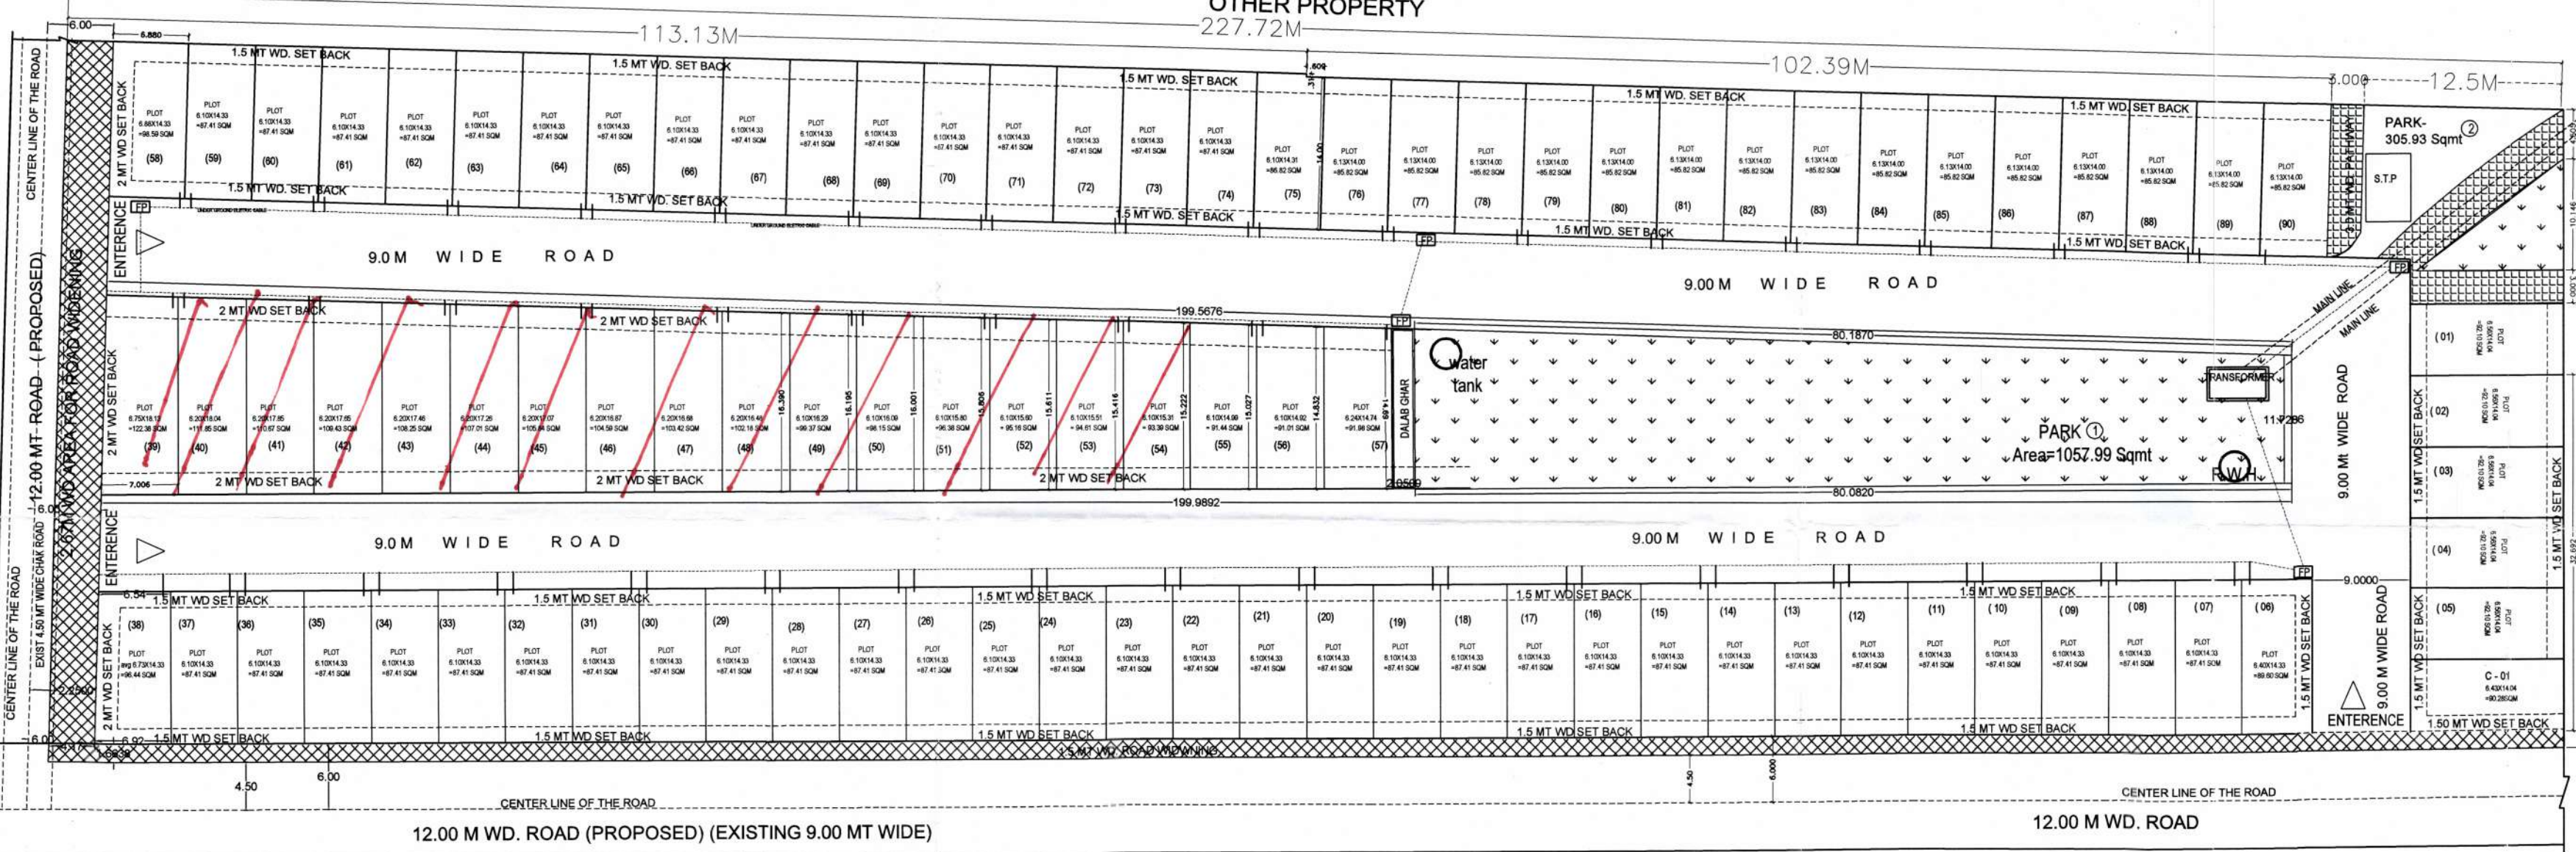

ELECTRIC PLAN

PROPOSED SERVICE PLAN 'KRISHNA ASPIRE' EXTENSION SITUATED AT KHASRA NO. 06 (PART), MAUZA JAGANPUR, NEAR RADHE GREENS, DAYALBAGH, AGRA.
OWNER : MR. ASHOK KUMAR GOYAL

AREA CHART	IN SQ MT
TOTAL LAND AREA (AS PER DOCUMENT)	14352.00 SQM.
TOTAL LAND AREA (AS PER SITE)	14273.76 SQM.
AREA UNDER ROAD WIDENING	639.32
NET PLOT AREA	13634.44
AREA UNDER PLOTS	8153.97
AREA UNDER CONV. SHOP	90.28
AREA UNDER PARK	1363.92
AREA UNDER ROAD	3946.27
AREA UNDER DALAB GHAR	30.00
AREA UNDER S.T.P	50.00

REFERENCES:-




ELECTRIC LINE
TREE

DRAWN BY
DEEPAK


SCALE
1:250



MODERN HOUSE PLANNER'S
56- JAIPUR HOUSE MARKET AGRA
PH- 09897690908, 9760702742

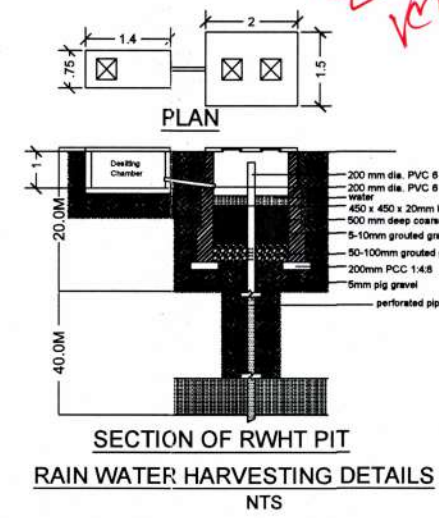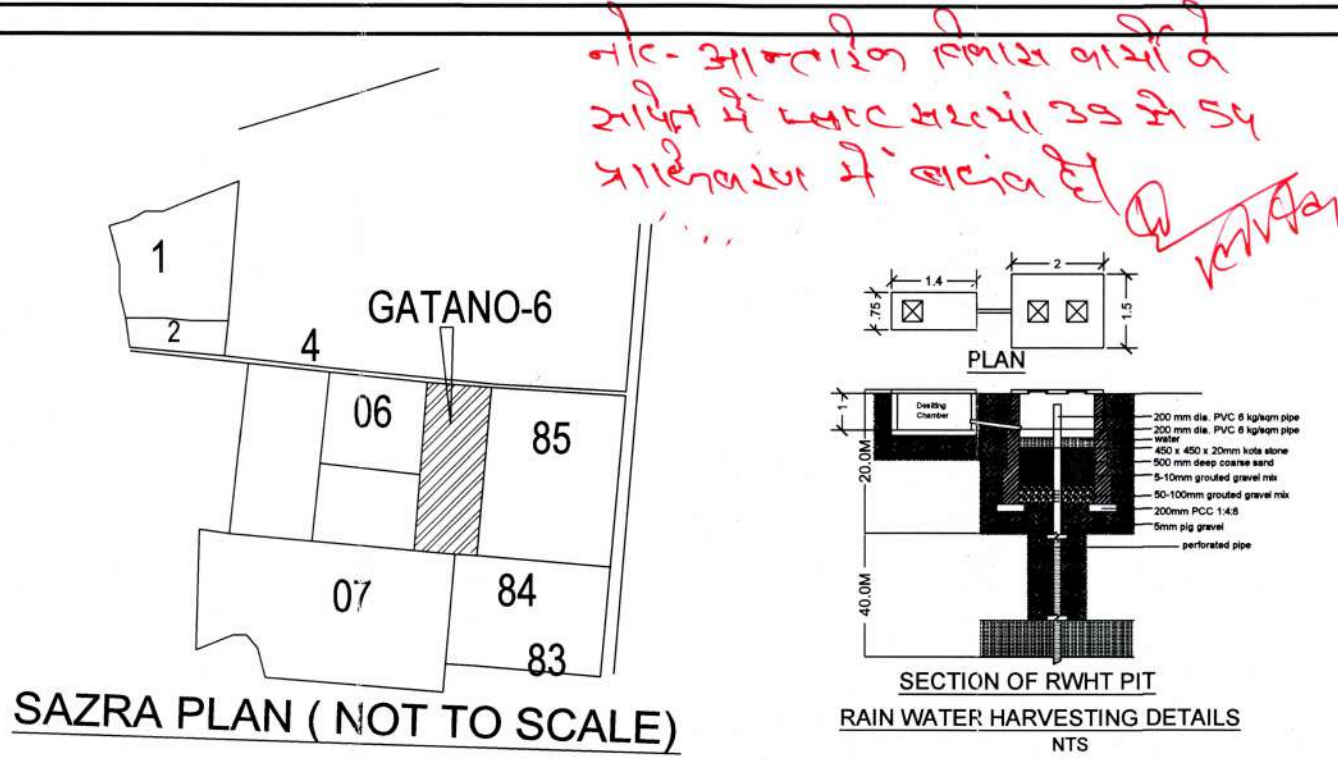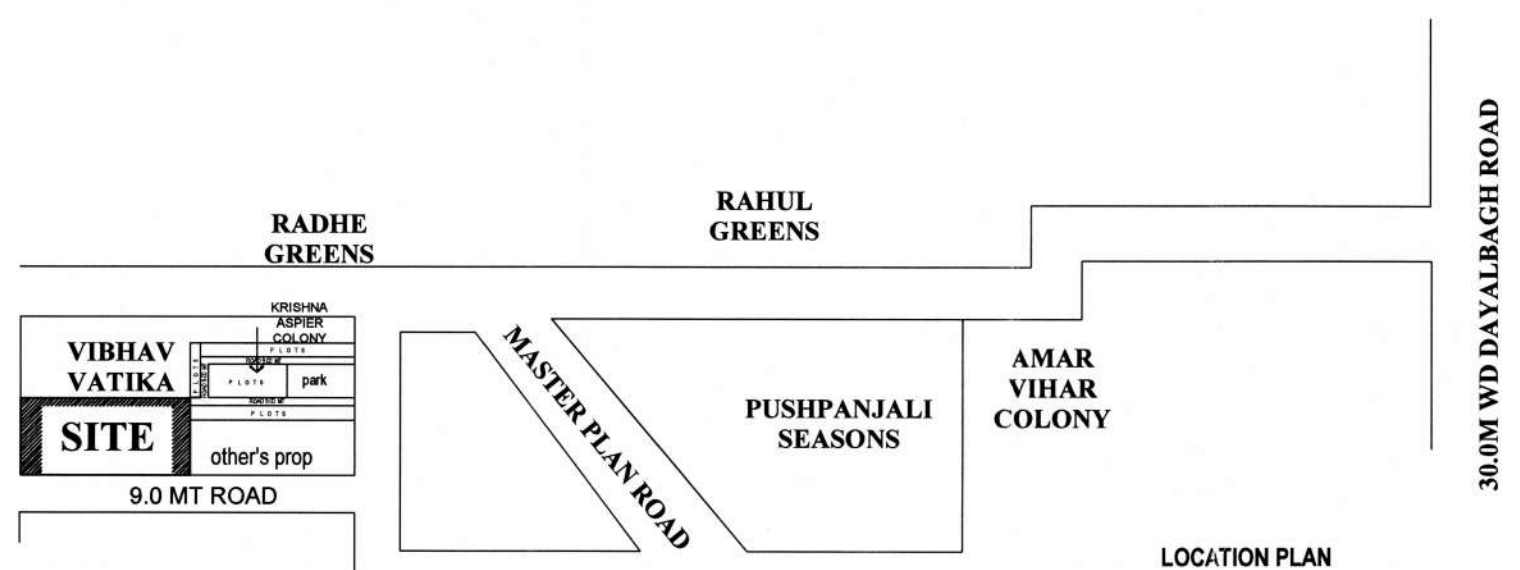

अनुमति 1973 संप्रदाय अधिनियम संप्रदाय 1973 को धारा 5 के तहत 13 एच डब्ल्यू विभाग के द्वारा जारी किया गया है।
किसी प्रकार का बाधना प्रदान नहीं करता।
अनुमति के अंतर्गत निर्माण कार्य के लिए।
अवर अभियन्ता (भवन) आगरा विकास प्राधिकरण, आगरा
अधीनस्थ अभियन्ता (भवन) आगरा विकास प्राधिकरण, आगरा

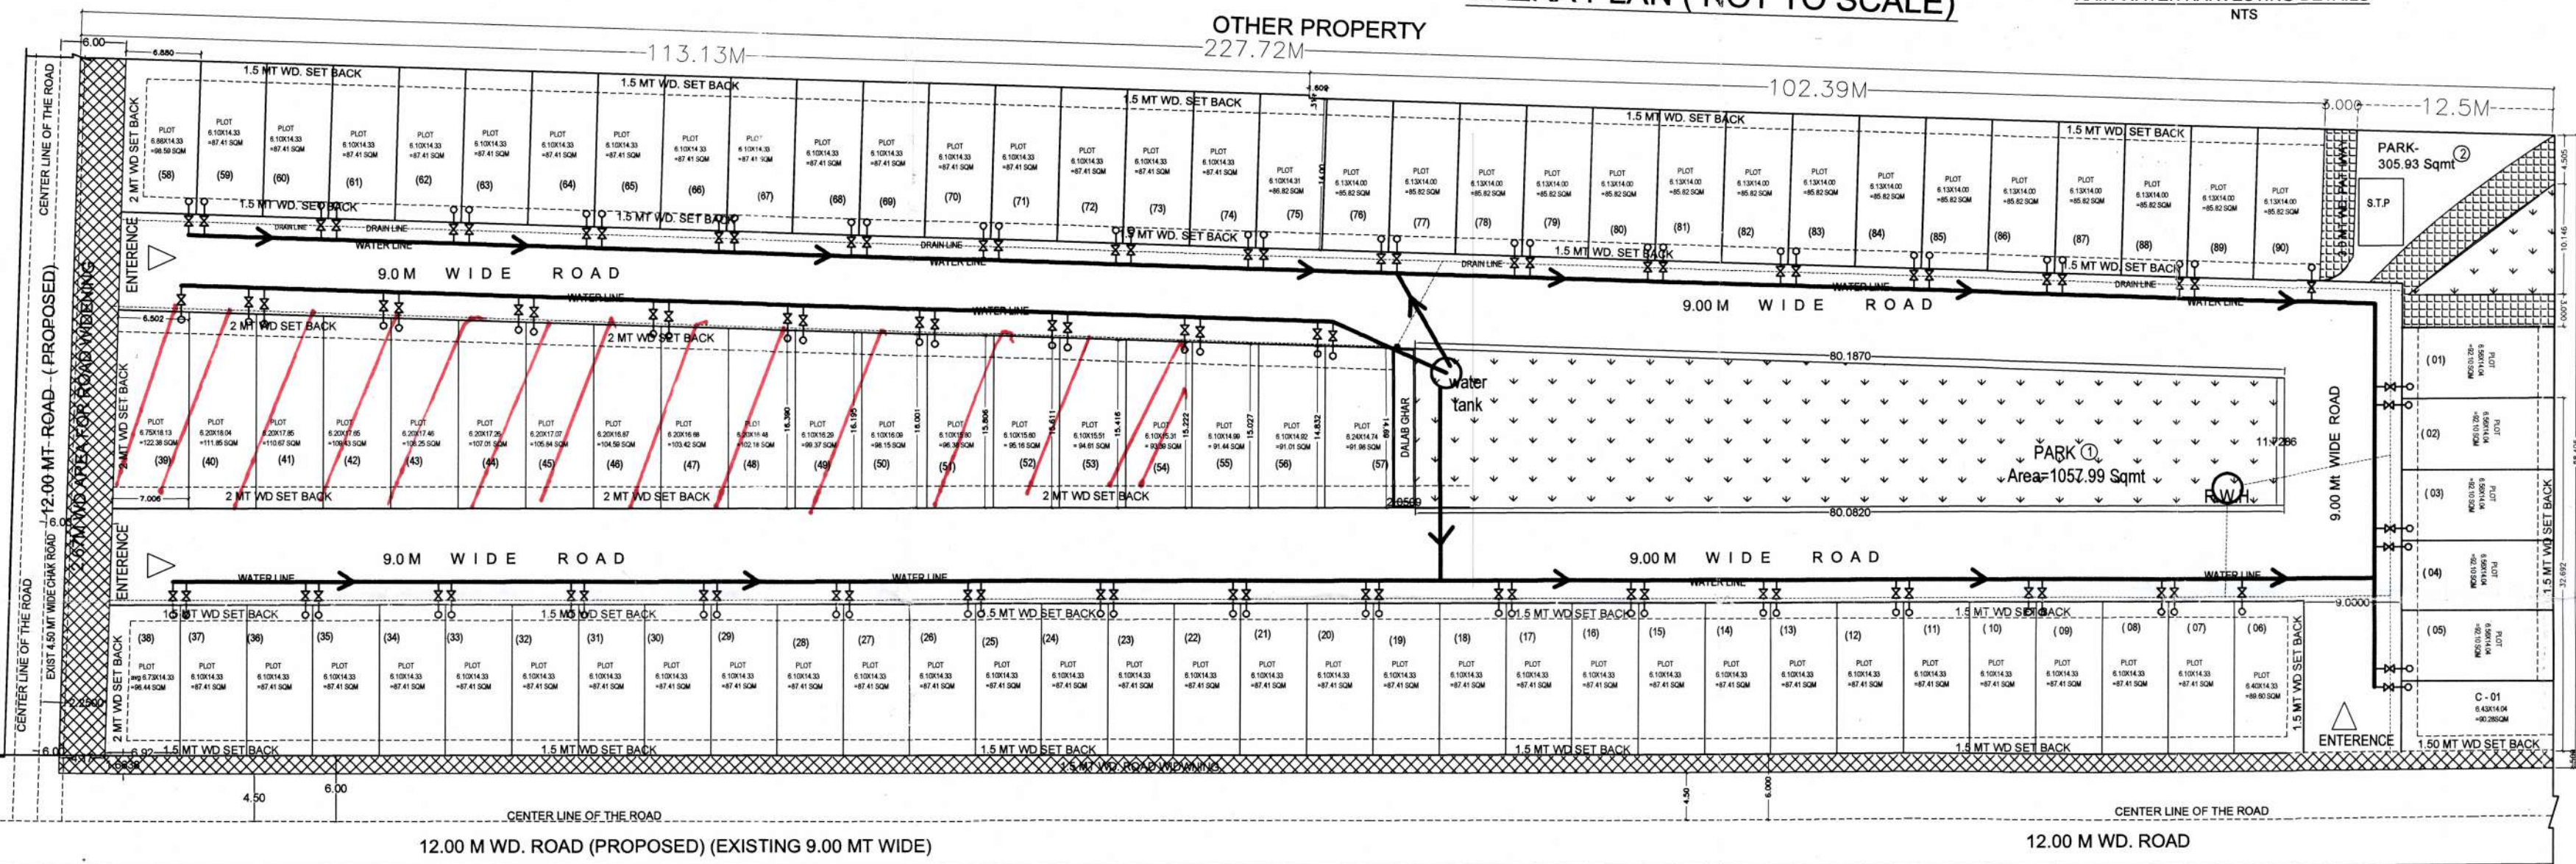

NOTE: all dimension are in meter


PLOT WISE AREA STATEMENT				
PLOT NO.	SIZE	AREA (sq.m.)	TOTAL AREA (sq.m.)	T. AREA (sq.m.)
01-05	6.56X14.04	92.10	05	460.50
06	6.40X14.33	91.71	01	91.71
07-37	6.10X14.33	87.41	31	2709.71
38	6.73X14.33	96.44	01	96.44
39	6.75X18.13	122.38	01	122.38
40	6.20X18.03	111.85	01	111.85
41	6.20X17.83	110.67	01	110.67
42	6.20X17.62	109.43	01	109.43
43	6.20X17.43	108.25	01	108.25
44	6.20X17.22	107.01	01	107.01
45	6.20X17.02	105.84	01	105.84
46	6.20X16.81	104.59	01	104.59
47	6.20X16.61	103.42	01	103.42
48	6.20X16.41	102.18	01	102.18
49	6.10X16.21	99.37	01	99.37
50	6.10X16.00	98.15	01	98.15
51	6.10X15.80	96.38	01	96.38
52	6.10X15.60	95.16	01	95.16
53	6.10X15.40	94.61	01	94.61
54	6.10X15.20	93.39	01	93.39
55	6.10X14.99	91.44	01	91.44
56	6.10X14.79	91.01	01	91.01
57	6.88X14.33	91.98	01	91.98
58-73	6.10X14.33	87.41	16	1398.56
74	6.10X14.31	86.82	01	86.82
75	6.13X14.00	85.82	01	85.82
76-90	6.13X14.00	85.82	15	1287.30
TOTAL PLOTS AREA		90 NO		8153.97
C-1	6.43X14.04	90.28	01	90.28

AREA PARK		
PARK NO-01	1057.99	Sqmt
PARK NO-2	305.93	Sqmt
PARK TOTAL	1363.92	Sqmt

PROPOSED SERVICE PLAN SCHEME 'KRISHNA ASPIRE' EXTENSION SITUATED AT KHASRA NO. 06 (PART), MAUZA JAGANPUR, NEAR RADHE GREENS, DAYALBAGH, AGRA.
OWNER : MR. ASHOK KUMAR GOYAL

AREA CHART	IN SQ MT
TOTAL LAND AREA (AS PER DOCUMENT)	14352.00 SQM.
TOTAL LAND AREA (AS PER SITE)	14273.76 SQM.
AREA UNDER ROAD WIDENING	639.32
NET PLOT AREA	13634.44 100.00%
AREA UNDER PLOTS	8153.97 59.80 %
AREA UNDER CONV. SHOP	90.28 .66%
AREA UNDER PARK	1363.92 10.00 %
AREA UNDER ROAD	3946.27 28.96%
AREA UNDER DALAB GHAR	30.00 .22%
AREA UNDER S.T.P	50.00 .36%

REFERENCES:-
PROPOSED BOUNDARY
WATER SUPPLY LINE
DRAIN

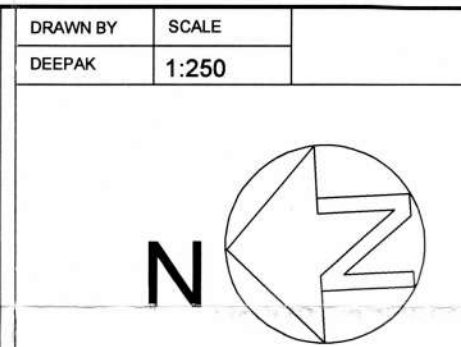

MODERN HOUSE PLANNER'S
56- JAIFUR HOUSE MARKET AGRA
PH- 09897690908, 9760702742

ER. RAJ K. PADHYA
B. Tech. (Civil)
Structural & Architectural Consultant
Regd. A-549085-6
56, Jaipur House Market, Agra-20