






FRONT ELEVATION
SCALE =1:100

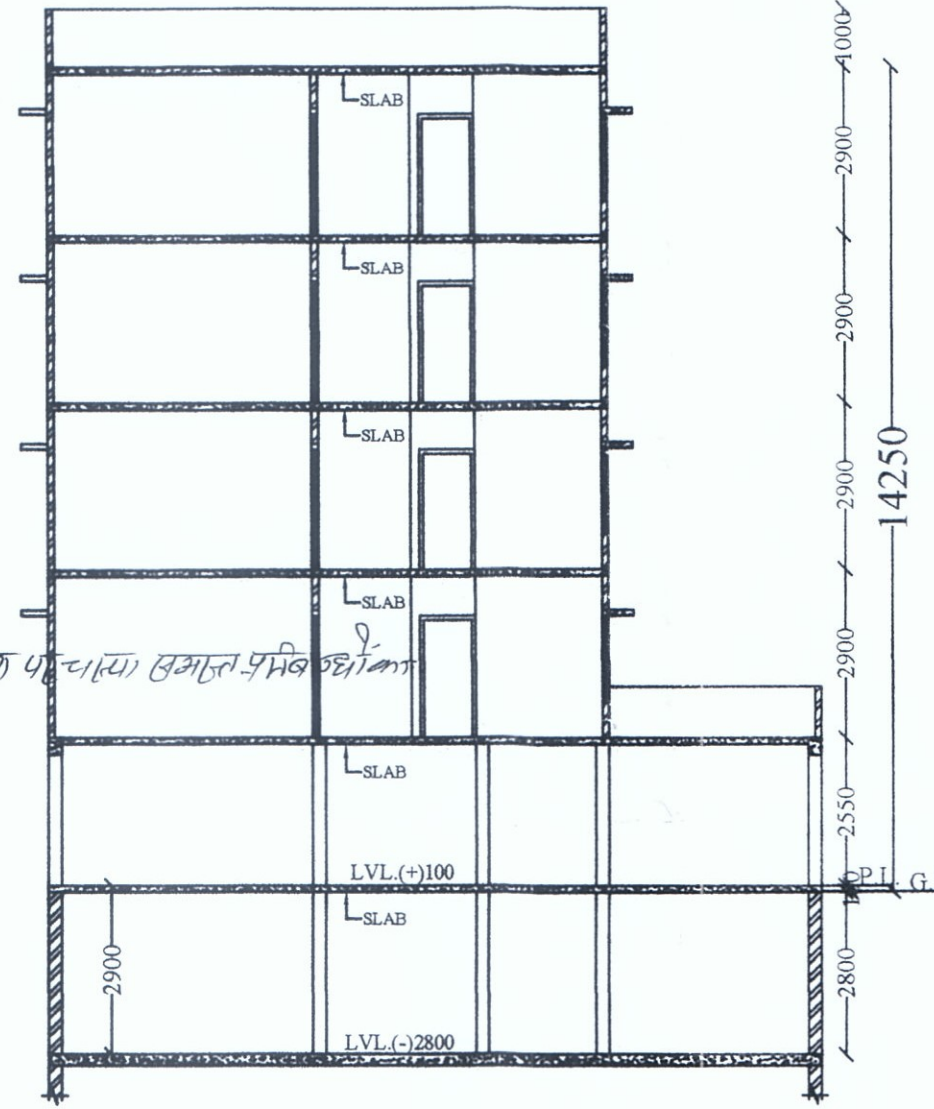


SECTION AT B-B
SCALE =1:100

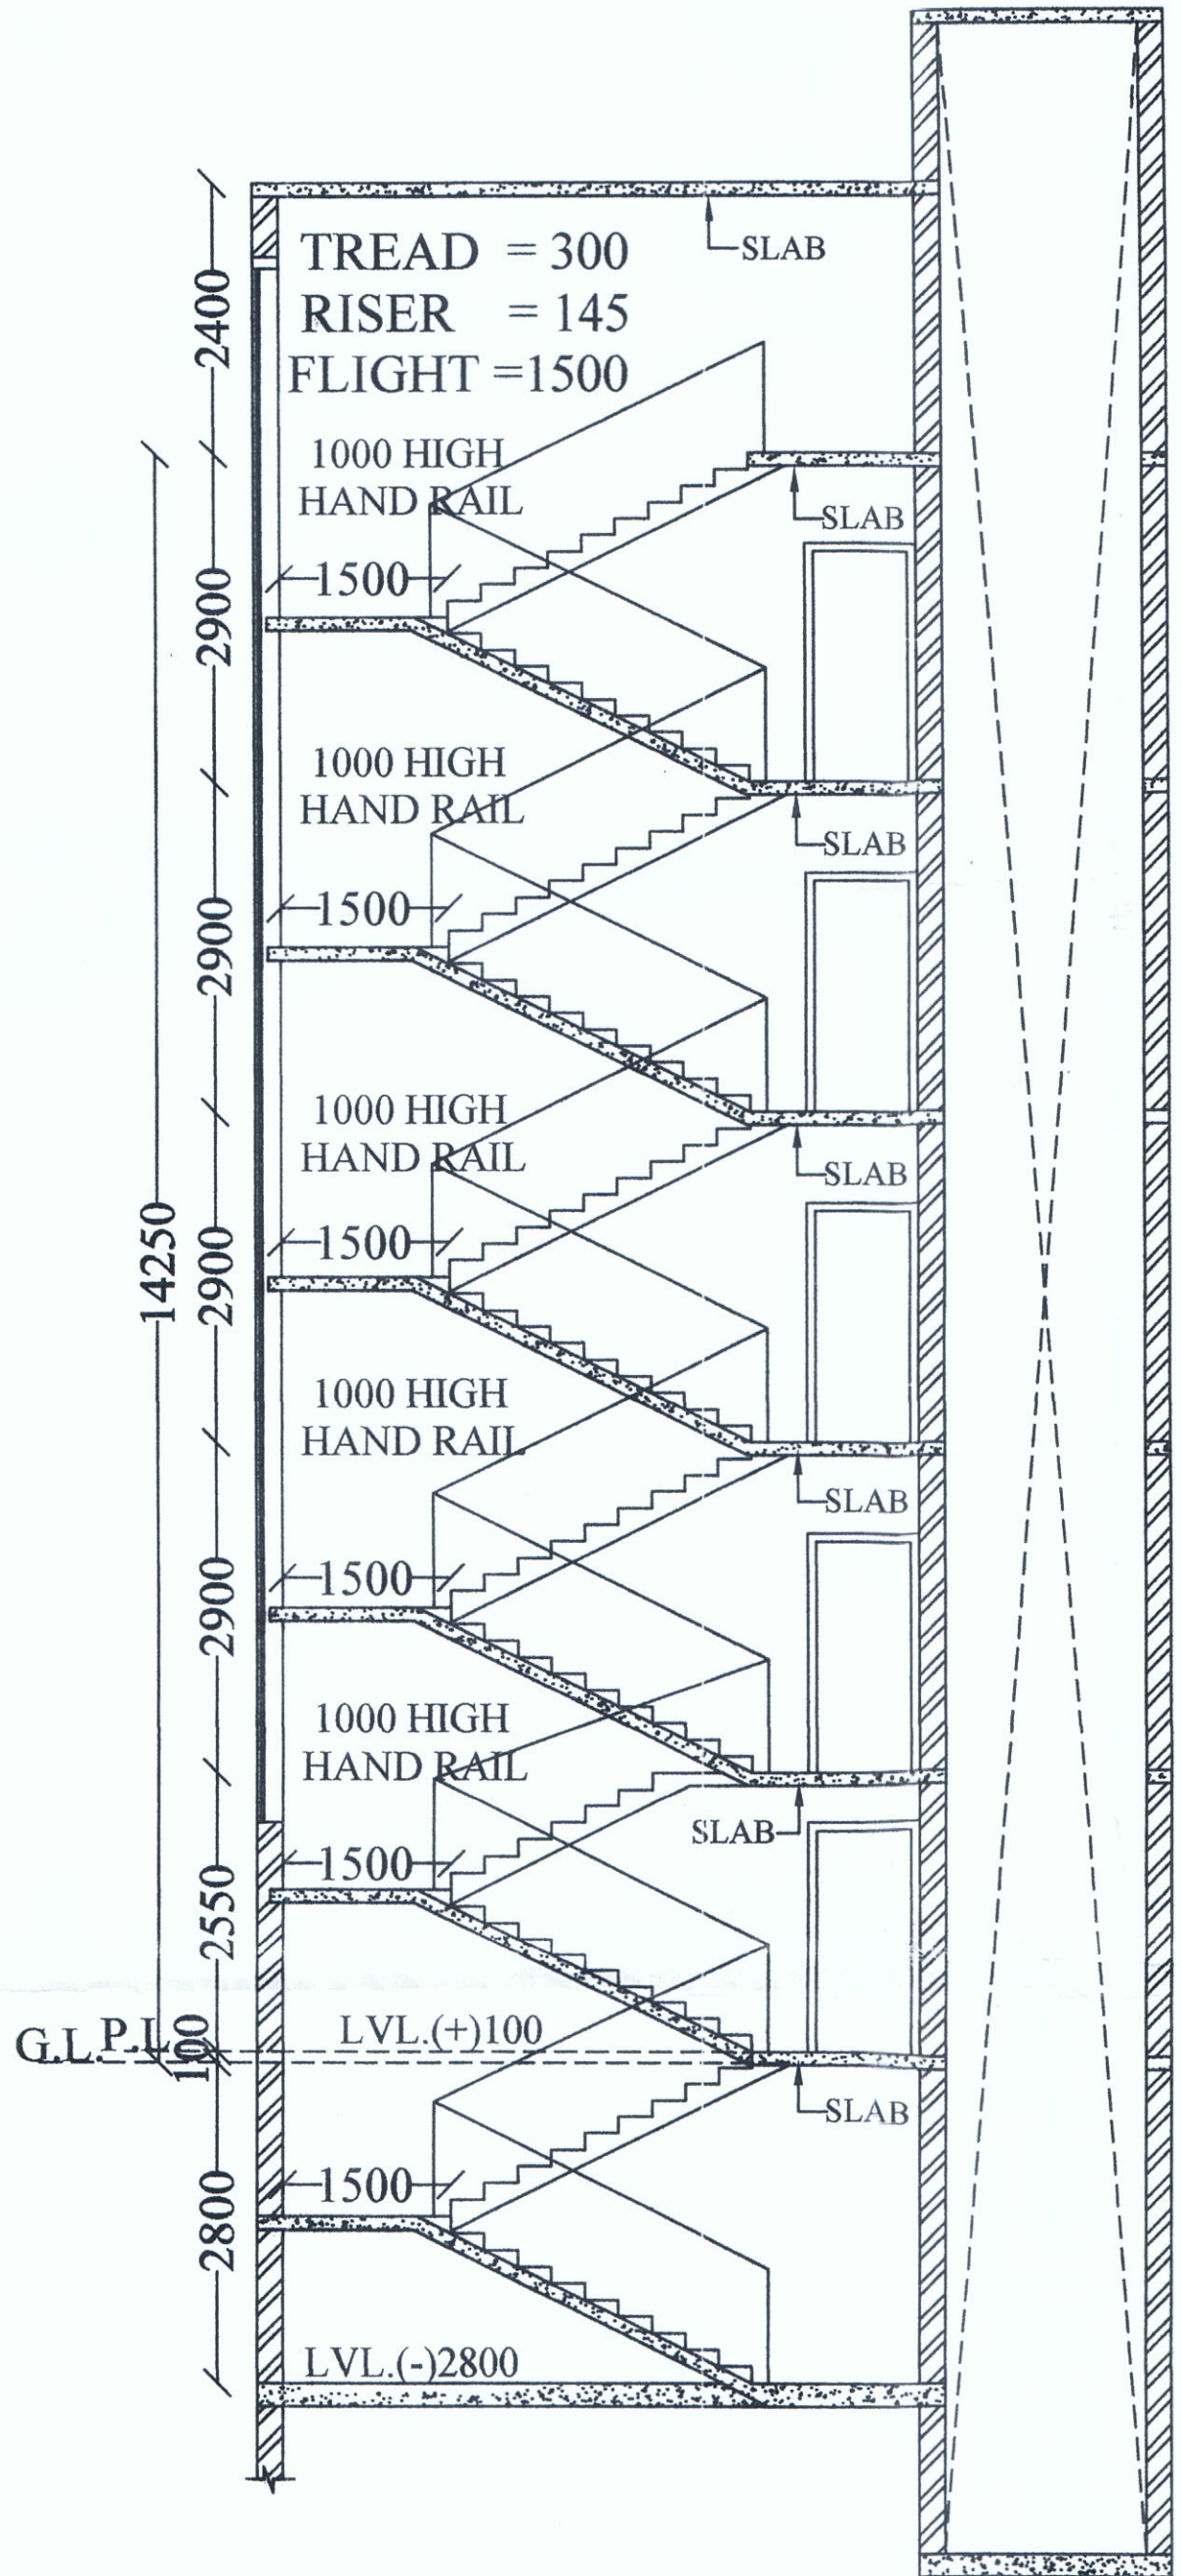


SECTION AT A-A
SCALE =1:50

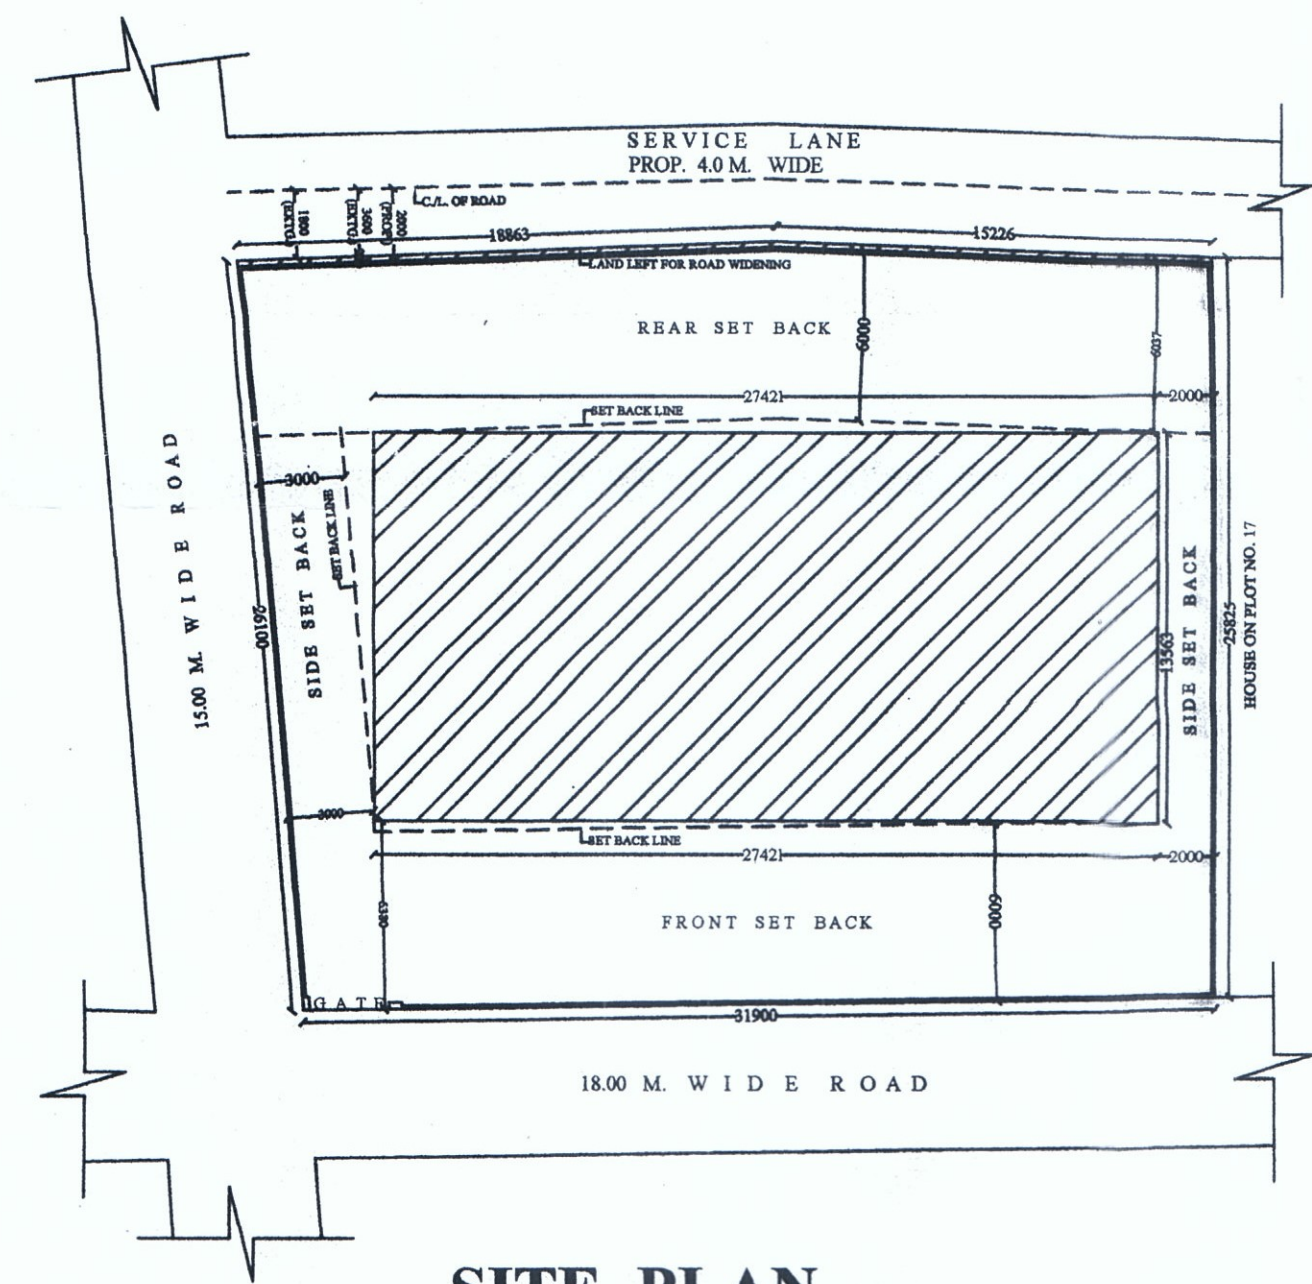



SITE PLAN
SCALE =1:200

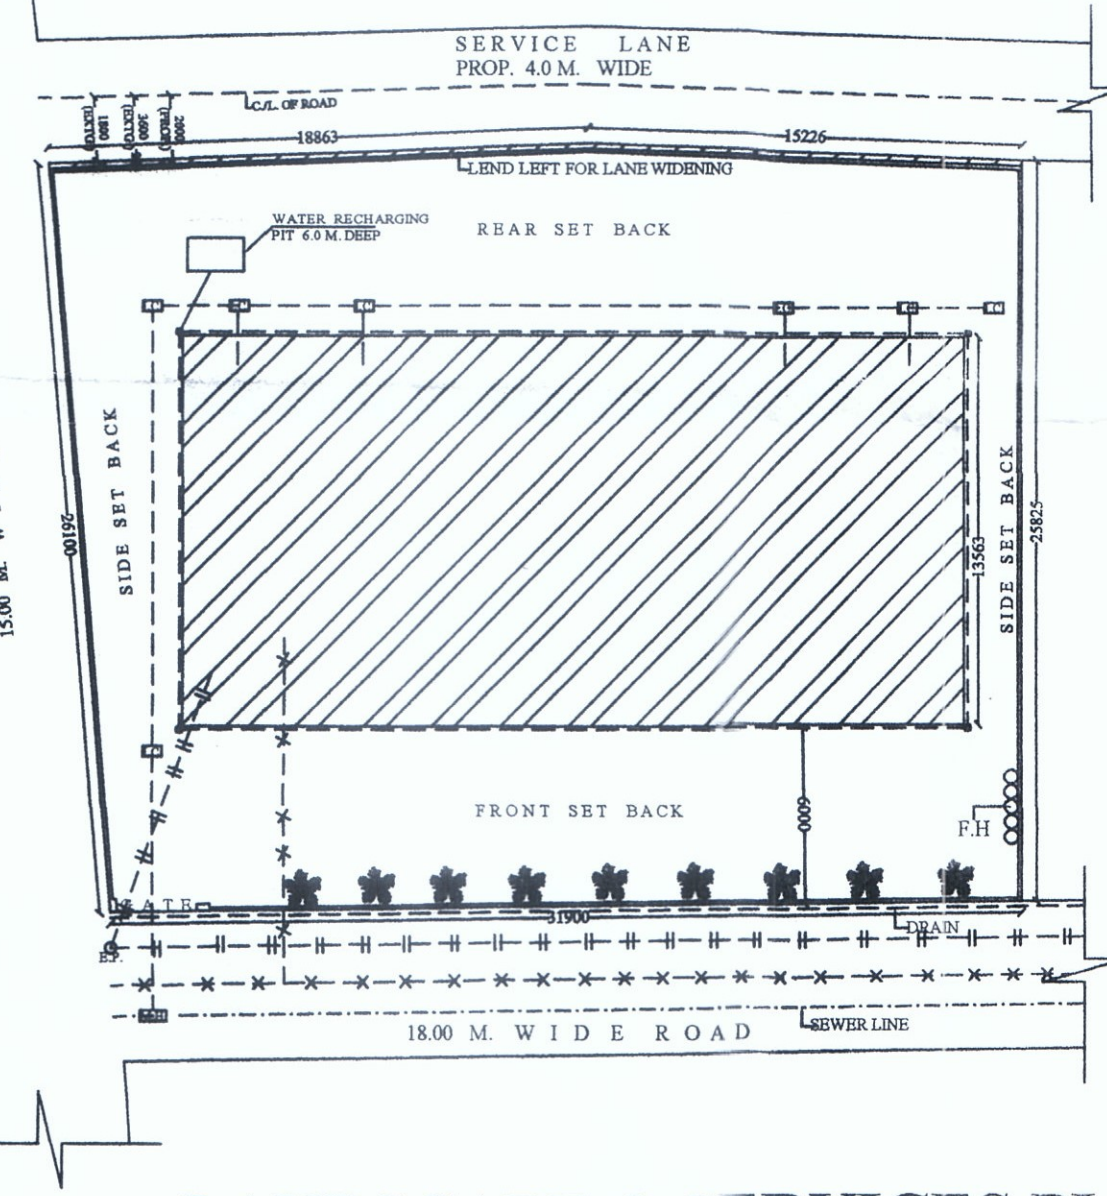


LANDSCAPE & SERVICES PLAN
SCALE = 1:200

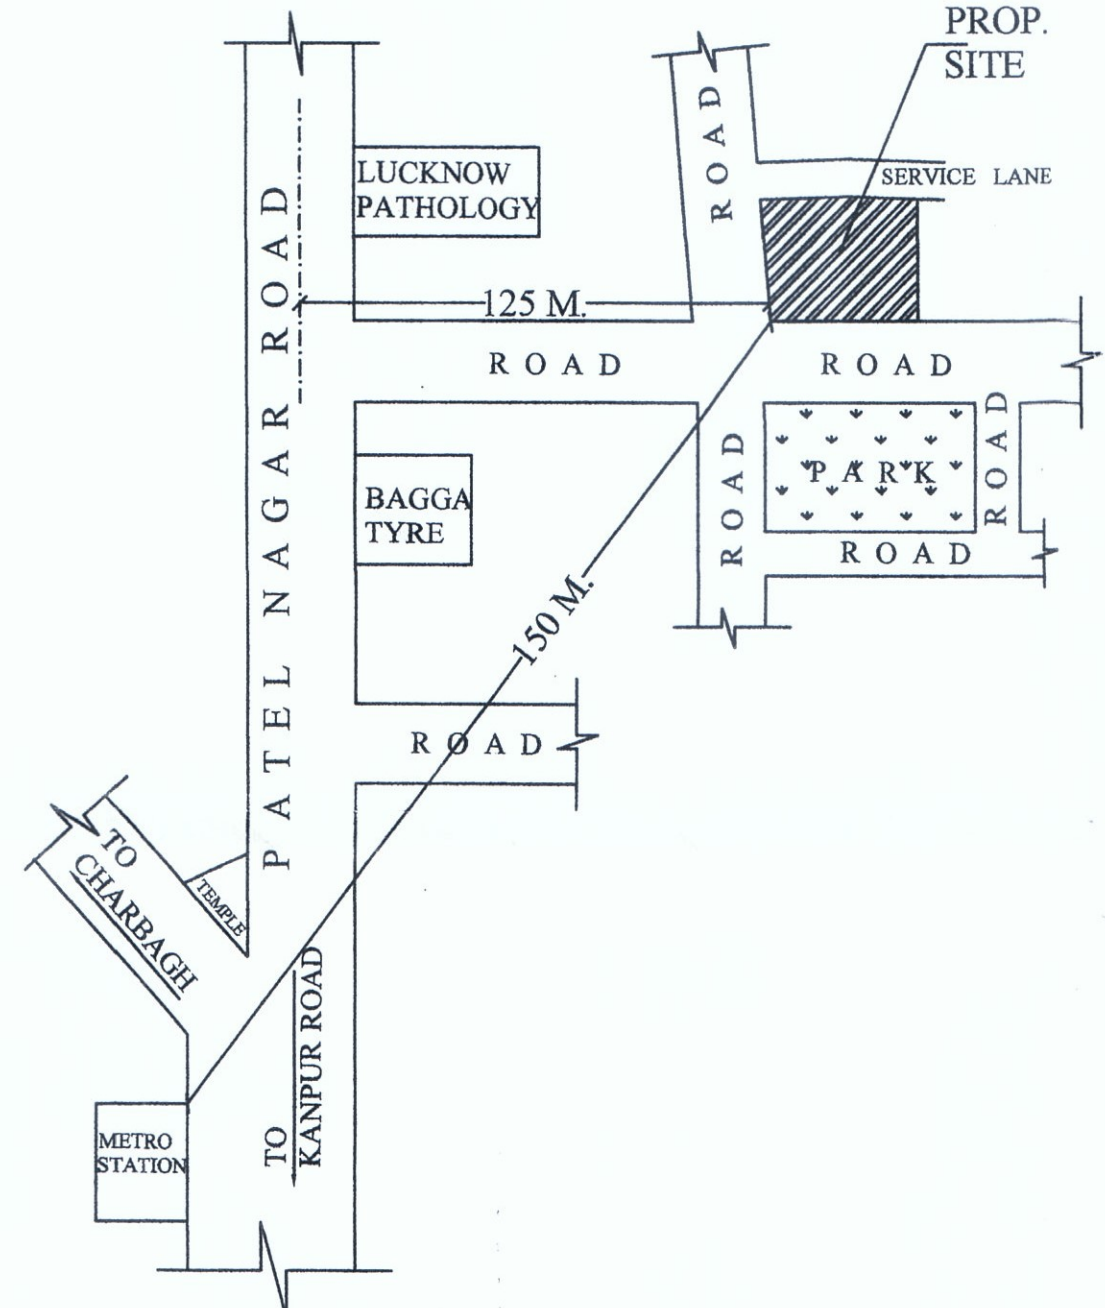


KEY PLAN
N.T.S.

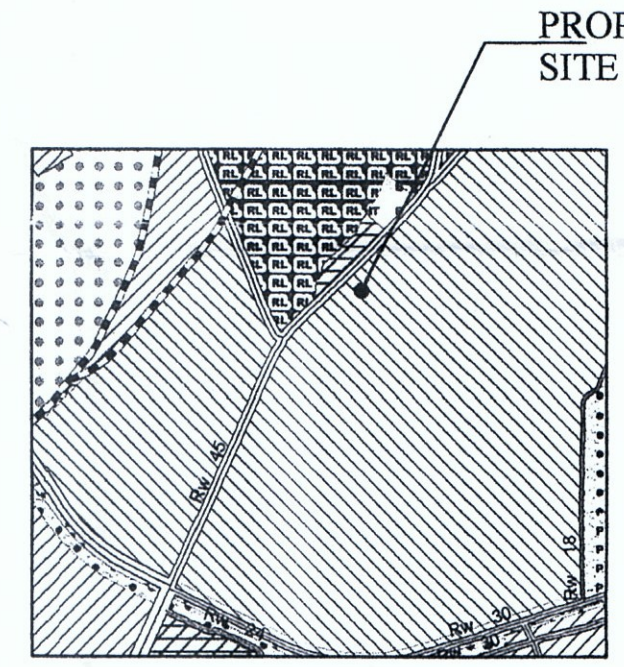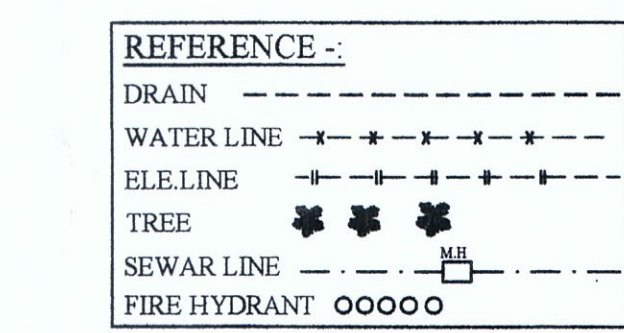


MASTER PLAN LOCATION
N.T.S.

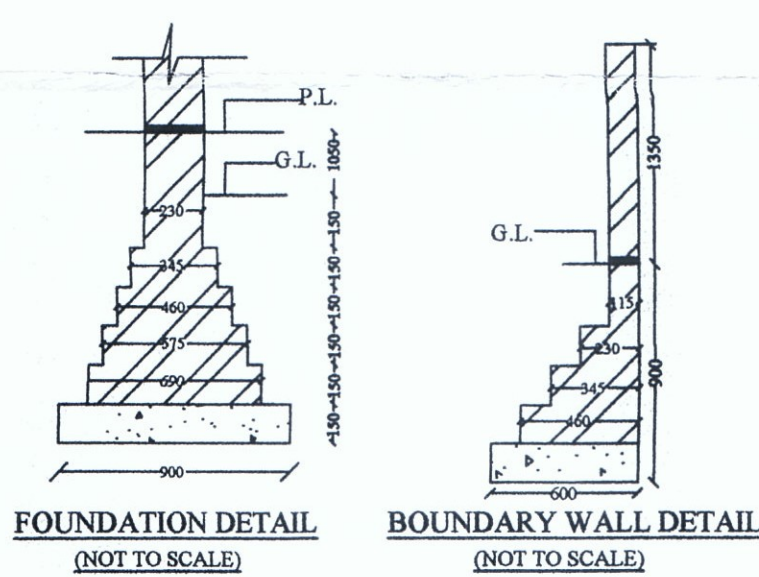

FOUNDATION DETAIL
(NOT TO SCALE)
BOUNDARY WALL DETAIL
(NOT TO SCALE)

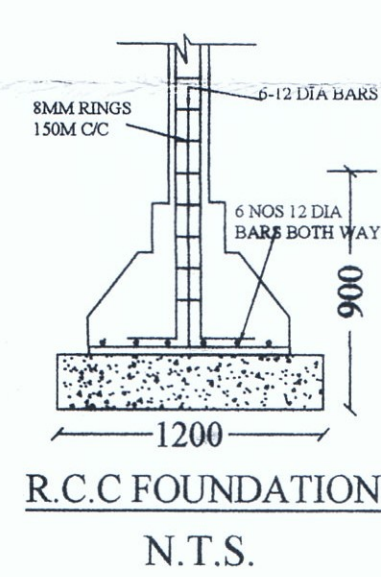


R.C.C FOUNDATION
N.T.S.

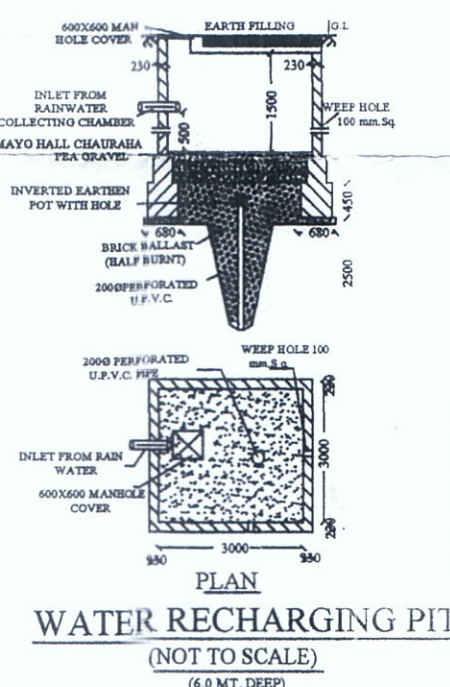

WATER RECHARGING PIT
(NOT TO SCALE)

OPENING SCHEDULE					
S.NO.	TYPE	SIZE	SILL LVL.	LIN. LVL.	REMARKS
1.	D	1000X2100	± 0.00	2100	DOOR
2.	D1	900X2100	± 0.00	2100	DOOR
3.	D2	750X2100	± 0.00	2100	DOOR
4.	W	1800X1500	+ 600	2100	WIN.
5.	W1	1200X1500	+ 600	2100	WIN.
6.	K.W	1200X1200	+ 900	2100	WIN.
7.	V	750X450	+1650	2100	VEN.

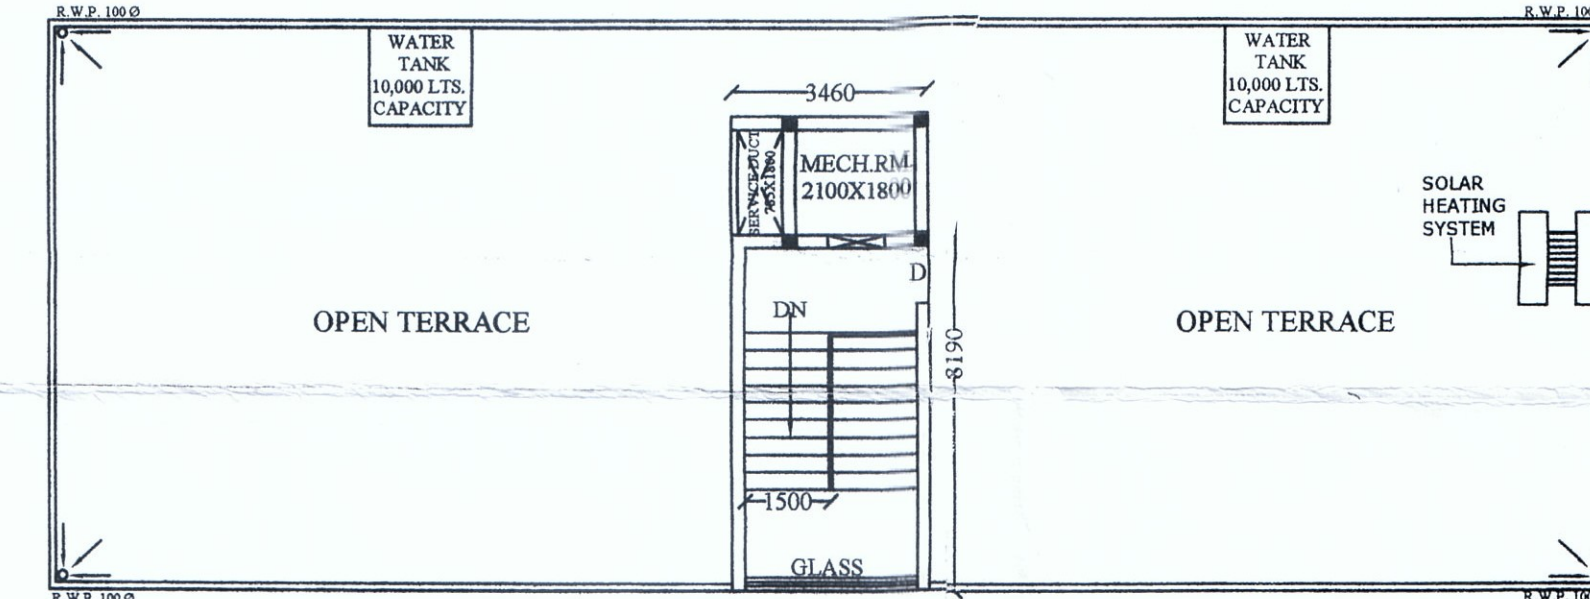

TERRACE PLAN
SCALE =1:100

THIS MAP HAS BEEN PREPARED UNDER LUCKNOW MASTER
PLAN 2031/BHAWAN UPVIDHI 2008

PROP. RESIDENTIAL UNIT BUILDING PLAN FOR VIJAY SHUKLA, VIVEK TIWARI AND ANSHU
BAJPAI AT PLOT NO. 18 & 19, OLD HOUSE NO. 553/175, 553/176, NEW NO. 553/119, 553-A/153,
PATEL NAGAR, WARD - PATEL NAGAR TERHI PULIA, ALAMBAGH, LUCKNOW. (8 UNITS)

NORTH

SIG. OF OWNER'S

SIG. OF ARCHITECT

SIG. OF ARCHITECT

Ar. Ravi Mishra
B. Arch., M.A., M.C.A.,
Ind. Plot, Ashwariya Park-1
Sec-14, Gurgaon, Haryana
Regd. No. CA/3869